



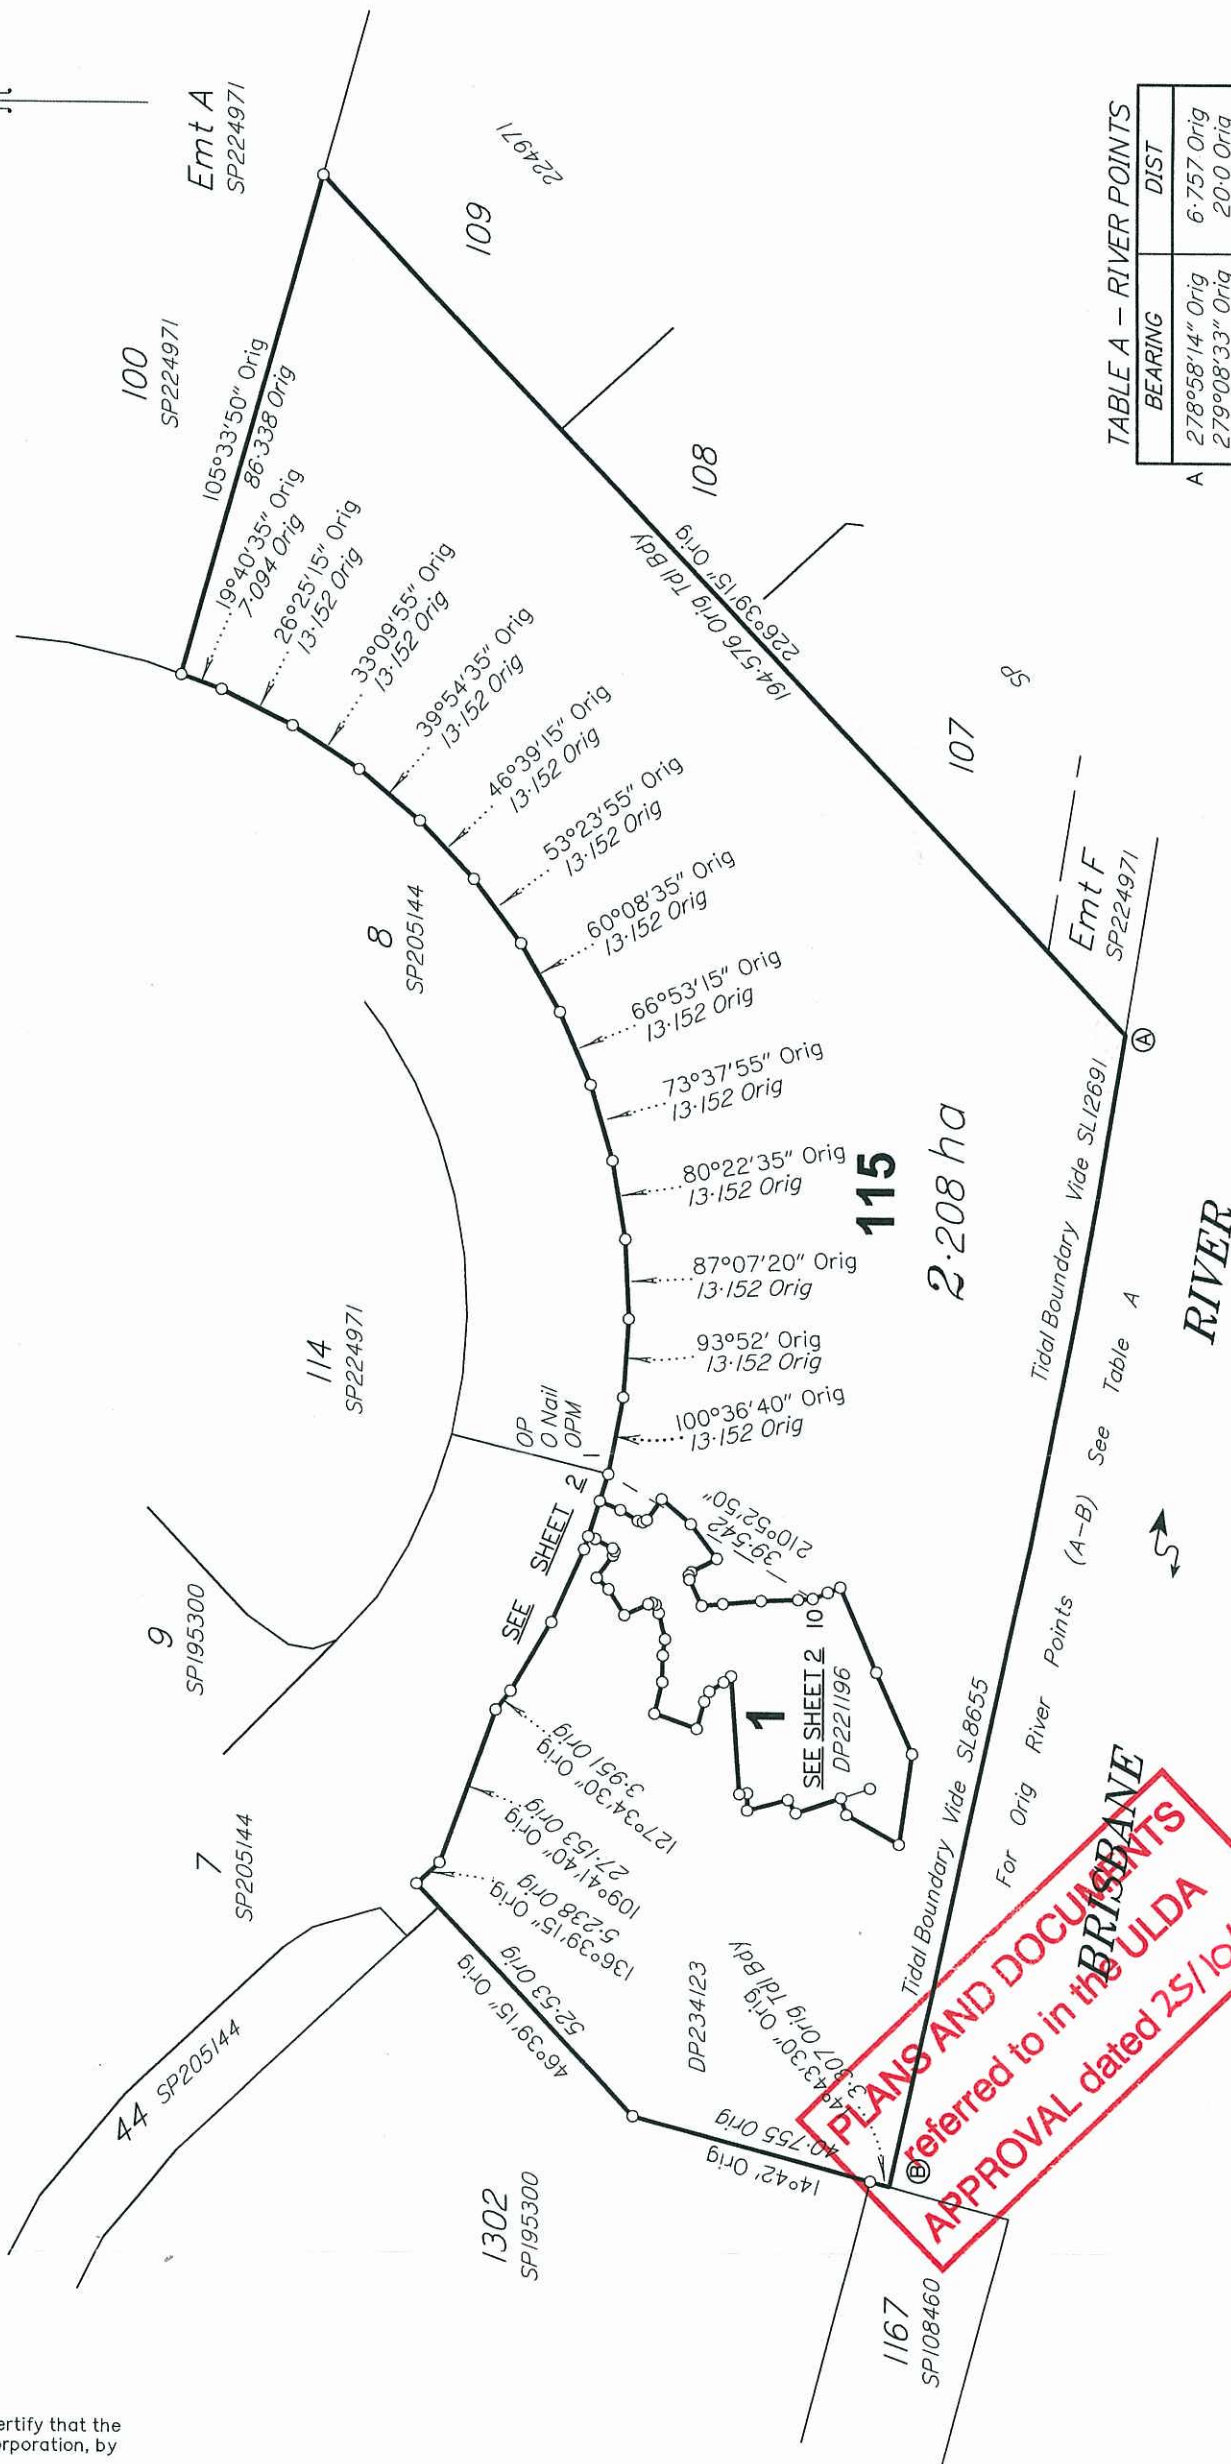


TABLE A - RIVER POINTS

BEARING	DIST
278°58'14" Orig	6.757 Orig
279°08'33" Orig	20.0 Orig
280°08'42" Orig	20.005 Orig
280°58'30" Orig	20.013 Orig
280°49'55" Orig	20.012 Orig
282°36'05" Orig	12.086 Orig
282°12'45" Orig	35.001 Orig
281°34'54" Orig	30.011 Orig
282°16'20" Orig	31.366 Orig

Original Information compiled from DP221196 in the
Department of Environment and Resource Management.
First new plan of survey under Section 82 of the Survey
and Mapping Infrastructure Act 2003.

LandPartners Limited (ACN 118 146 008) hereby certify that the land comprised in this plan was surveyed by the corporation, by Roland PI—is ODSEY cadastral surveyor for whose work the corporation accepts responsibility and that the plan is accurate, that the said survey was performed in accordance with the Survey and Mapping Infrastructure Act 2003 and Surveyors Act 2003 and associated Regulations and Standards and that the said survey was completed on 5/09/2011.

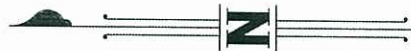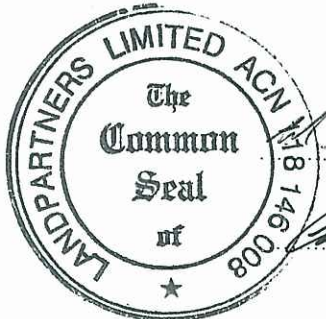

[Signature]
Director
[Signature]
Company Secretary
Date 12/09/2011

Plan of Lots 1 & 115		Scale: 1:1250
Cancelling Lot 115 on SP224971		Format: STANDARD
PARISH: TOOMBUL	COUNTY: Stanley	 SP205130
Meridian: DP221196	F/N's: Yes	
		Plan Status: