



DIAGRAM
Scale 1:200

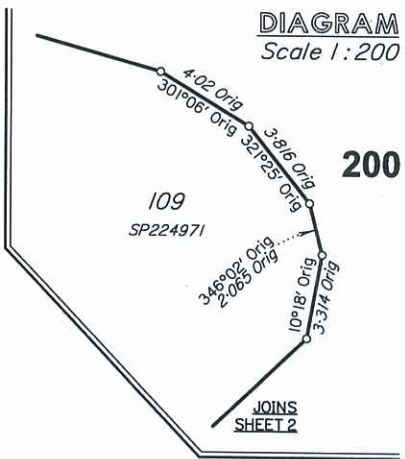

RECEIVED
11 JUL 2011
BY:

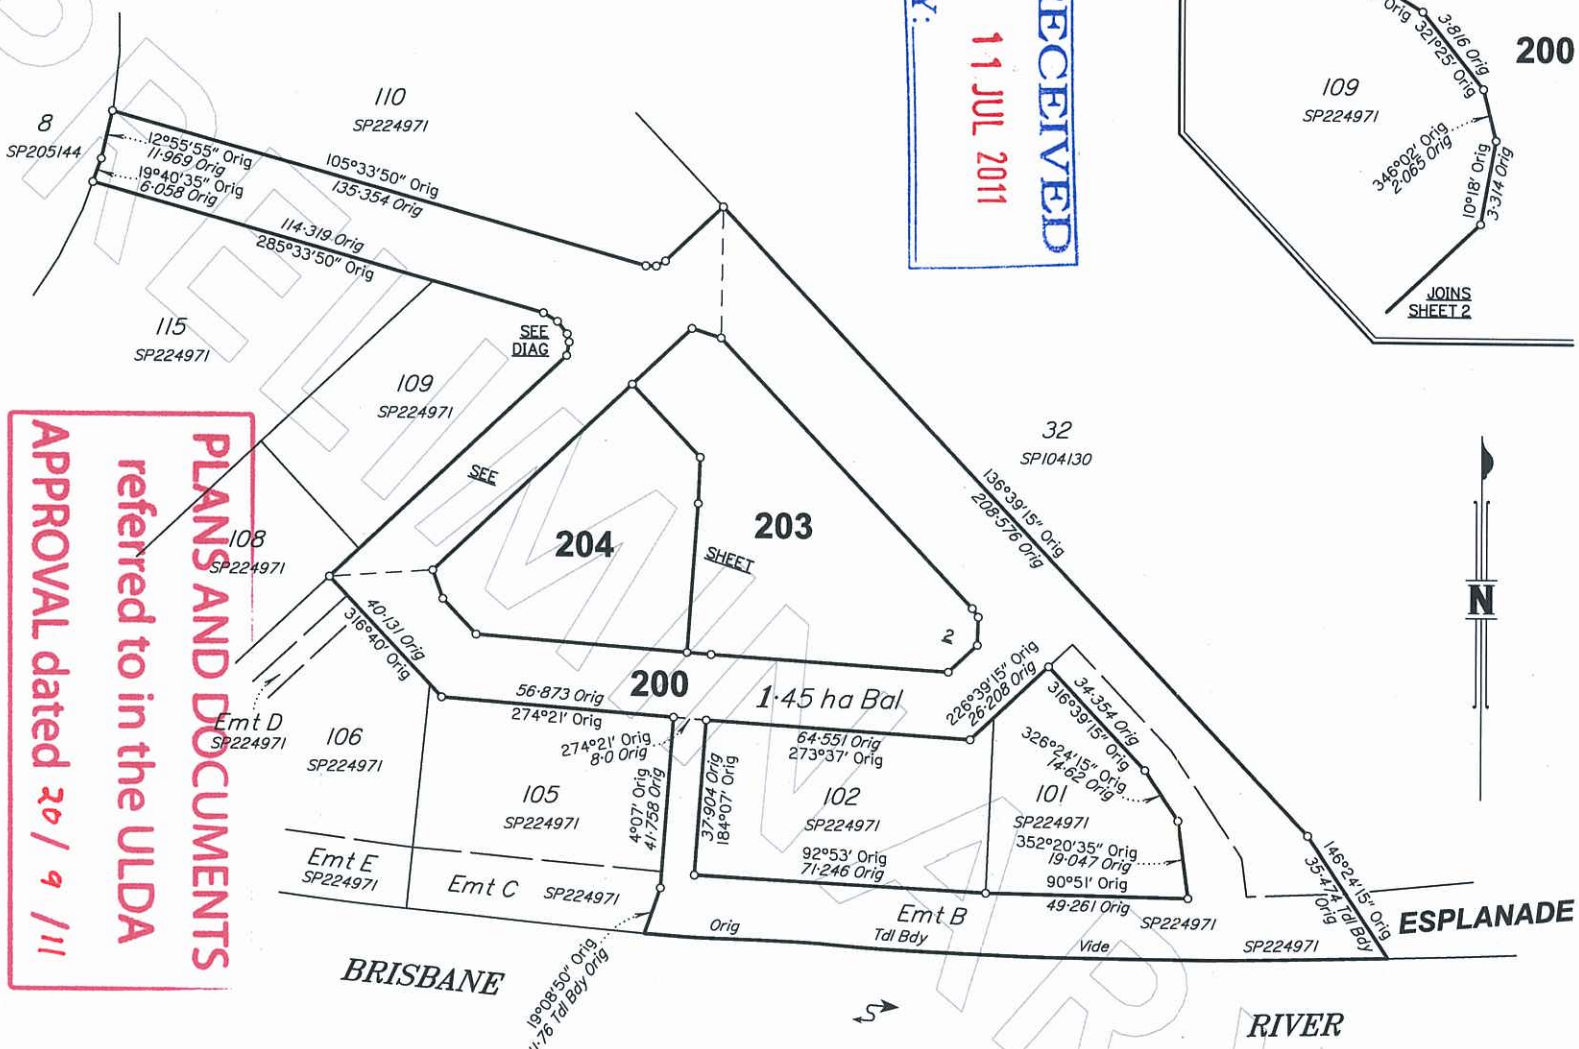

PLANS AND DOCUMENTS
referred to in the ULDA
APPROVAL dated 20 / 9 / 11

PRELIMINARY STATUS

ALL DIMENSIONS AND AREAS ON THIS PLAN ARE
SUBJECT TO SURVEY AND REQUIREMENTS FOR
LODGE OF SURVEY PLANS IN THE
DEPARTMENT OF ENVIRONMENT AND RESOURCE
MANAGEMENT.

Plan of Lots 200, 203 & 204

Cancelling Lots 100, 103 & 104 on SP224971

PARISH: TOOMBUL

COUNTY: Stanley

Meridian: SP224971

F/N's: Yes

Plan Status:

SP246469

Format: STANDARD

Scale: 1:1250

Scale copyright reserved.

First new plan of survey under section 108 of the
Survey and Mapping Infrastructure Act 2003.


Original information compiled from
SP224971 in the Department of
Environment and Resource Management.

Peg placed at all new corners
unless otherwise stated.


RECEIVED
11 JUL 2011
BY:

PLANS AND DOCUMENTS
referred to in the ULDA
APPROVAL dated 20 / 9 / 11

PERMANENT MARKS				
PM	ORIGIN	BEARING	DIST	NO

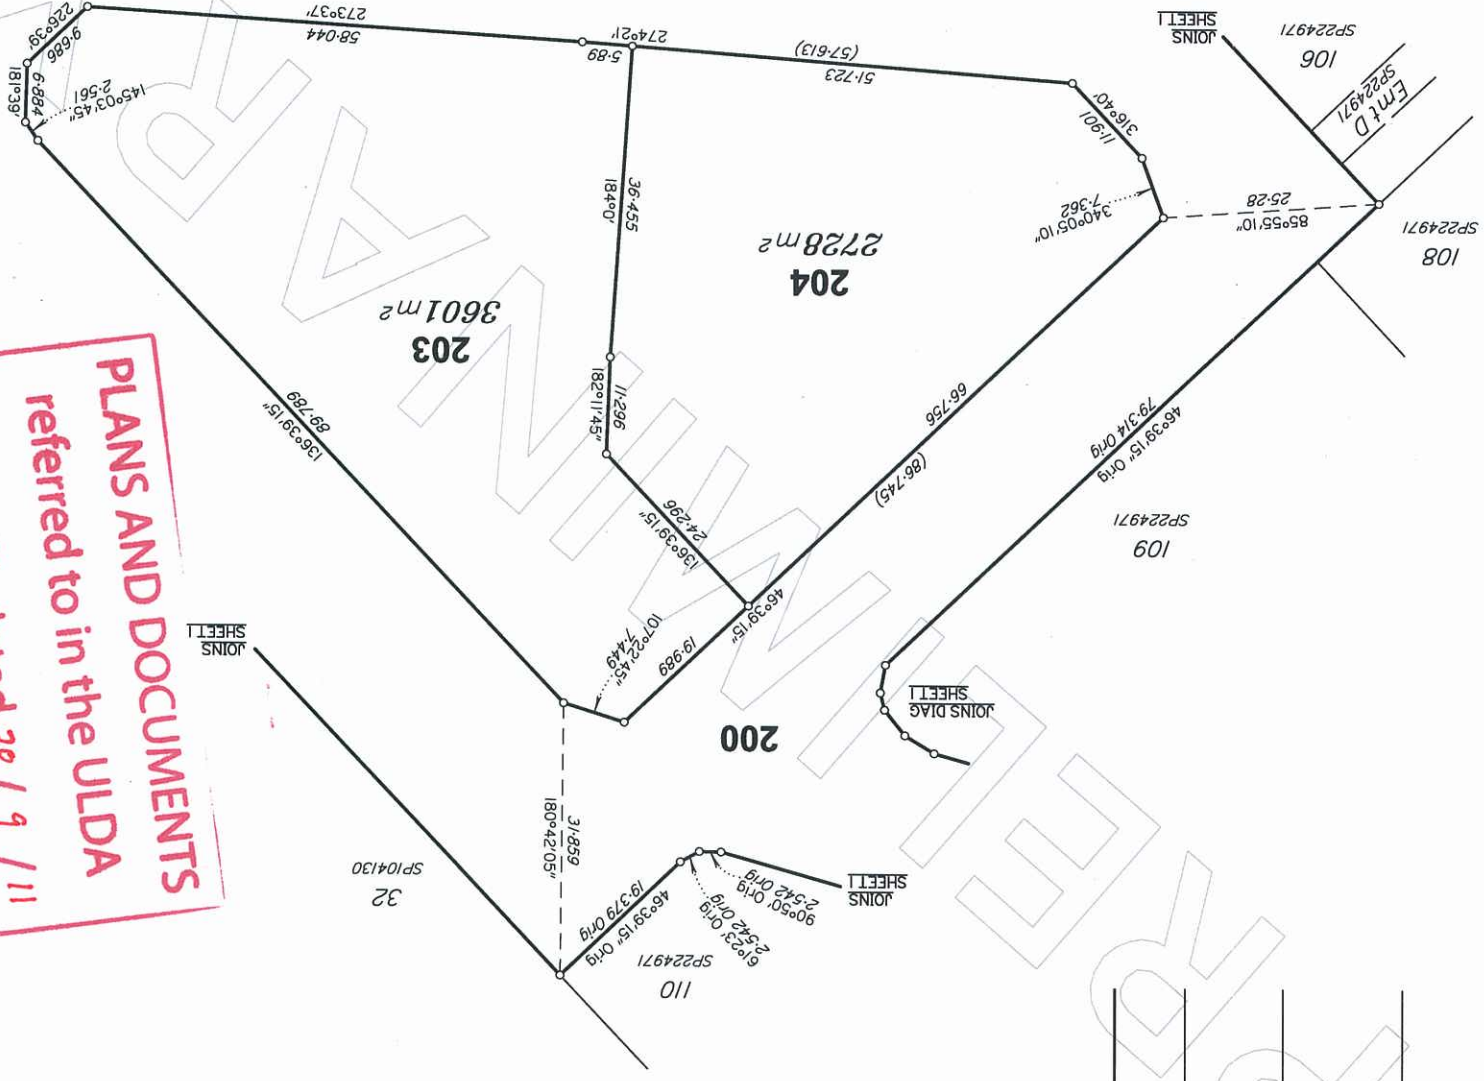

REFERENCE MARKS			
STN	TO	ORIGIN	BEARING

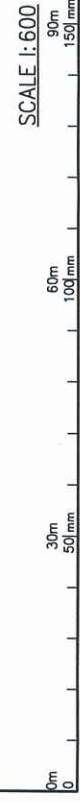

State copyright reserved
Insert Plan Number
SP246469