
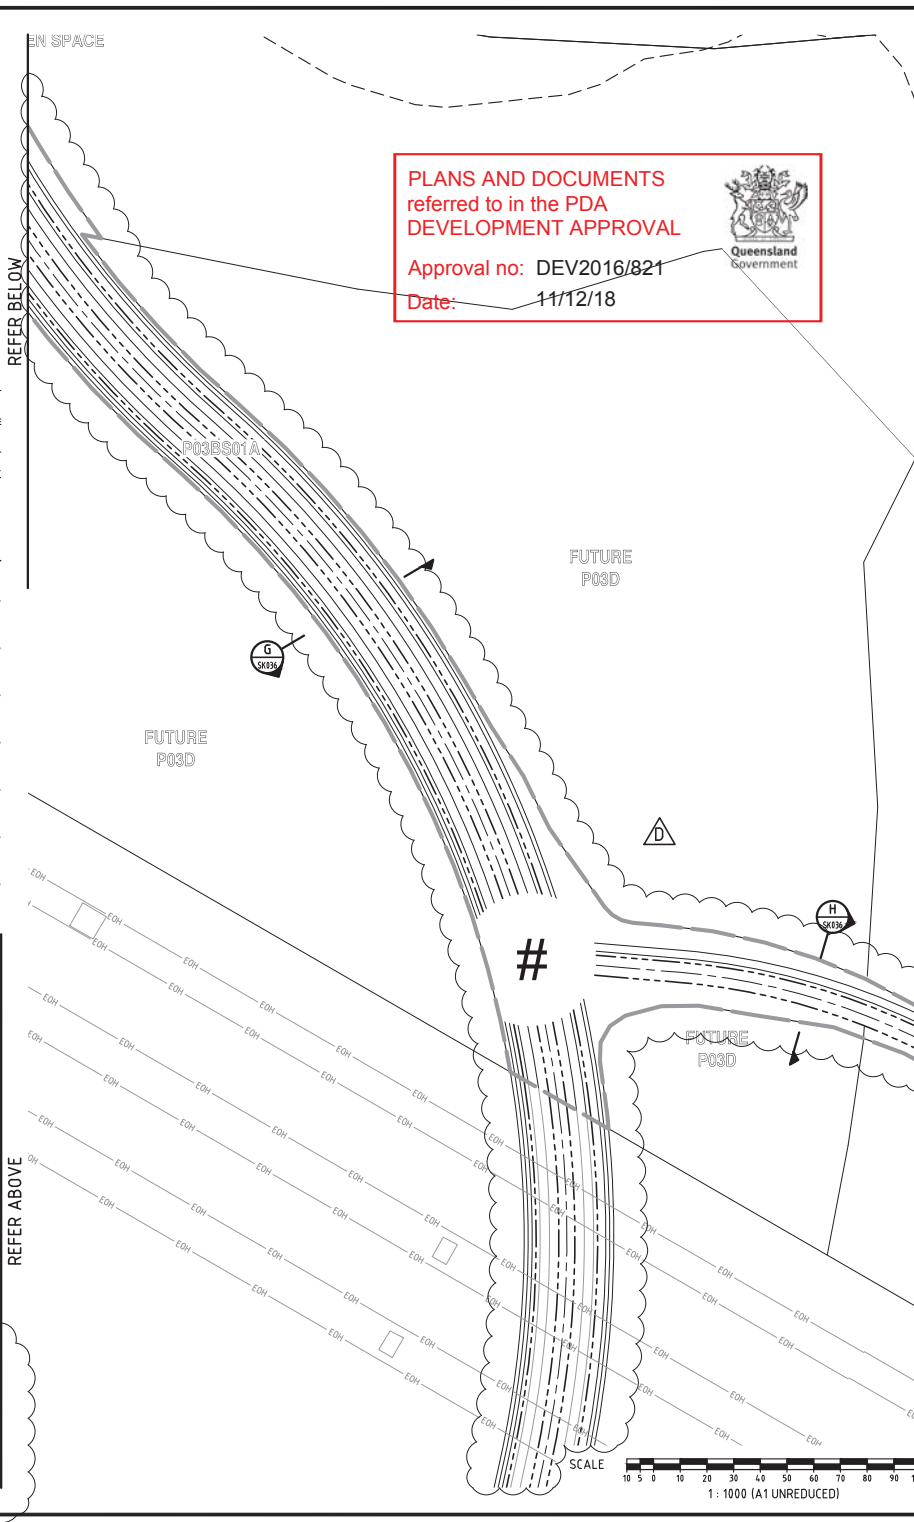


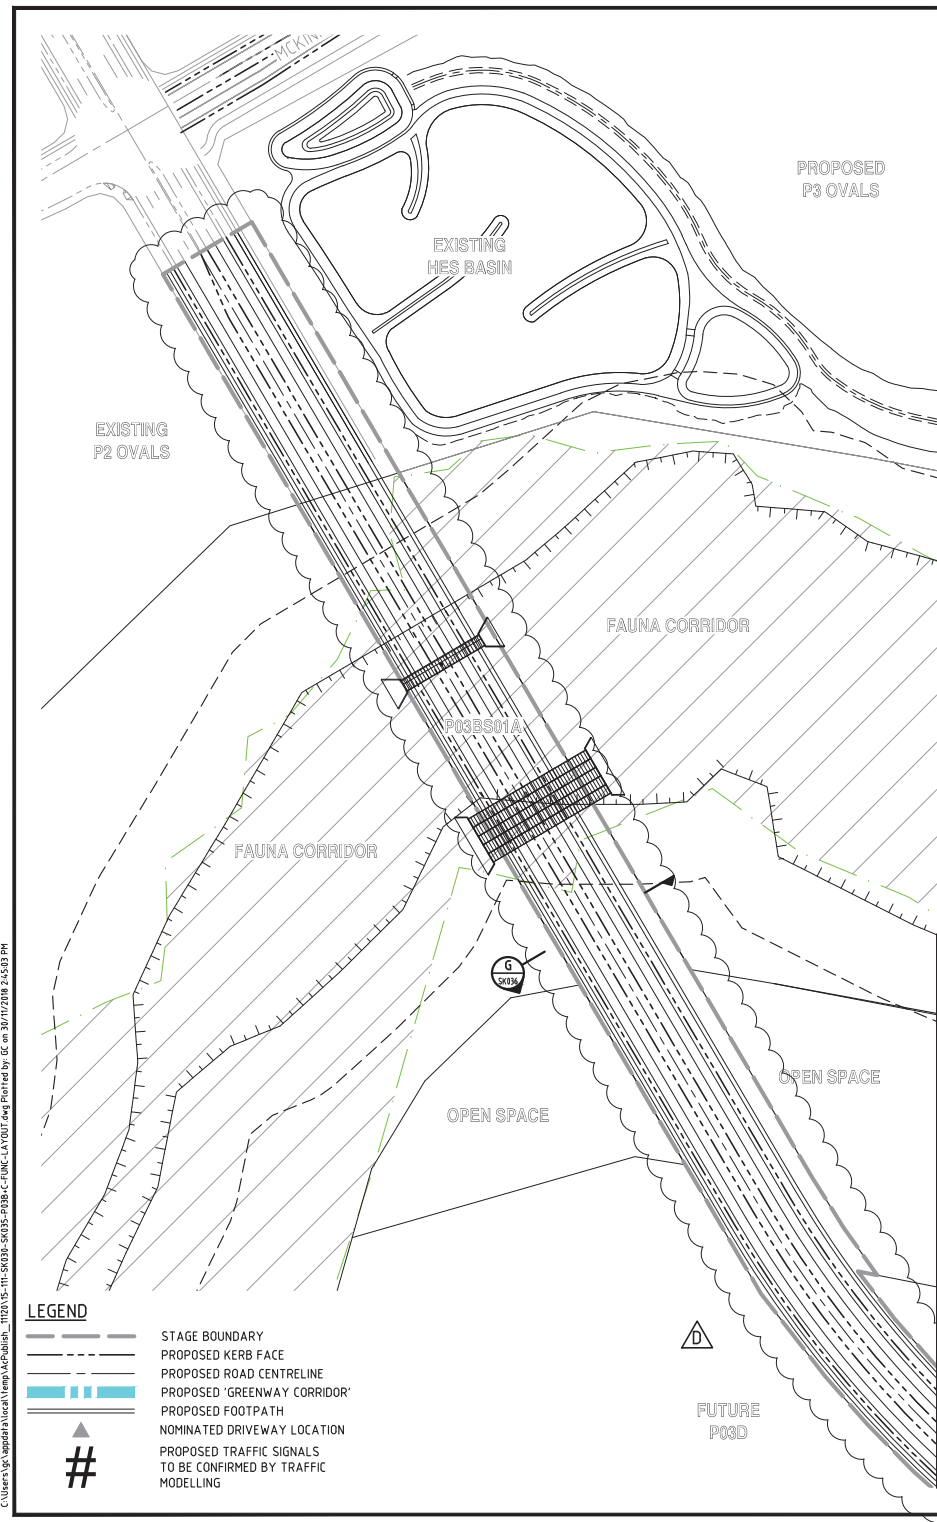

PLANS AND DOCUMENTS
referred to in the PDA
DEVELOPMENT APPROVAL

Approval no: DEV2016/821

Date: 11/12/18

[illegible][illegible]

Associated Consultants

RPS

ACN 140 292 762
ABN 44 140 292 762

Suite 4, Robina East Quay Corporate Park
(North Building) 34-38 Glenferrie Drive, Robina
PO Box 1048 Robina DC, Qld 4226

T +61 7 555 36900
F +61 7 555 36999

W rpsgroup.com.au

©COPYRIGHT PROTECTS THIS PLAN
Unauthorized reproduction or amendment
not permitted. Please contact the author



PRECINCT 3
PRELIMINARY PLANNING
FUNCTIONAL DRAWINGS



LEVEL 2 - 71 GREY STREET
SOUTH BRISBANE
QUEENSLAND 4101
PHONE 07 3017 1900
FAX 07 3017 1911
EMAIL kng@knpl.com.au
ARN 35 112 053 611

Approved - RREQ 12805


Drawing Title
P03B+C FUNCTIONAL LAYOUT
ROADWORKS PLAN

Drawn JAS	Designed JAS	Checked GBG	Date OCT 16
Scale AS SHOWN			Sheet 01 of 23
A1	Drawing No 15-111-SK030		Revision D

Drawn JAS	Designed JAS	Checked GBG	Date OCT 16
Scale AS SHOWN			Sheet 01 of 23
A1	Drawing No 15-111-SK030		Revision D

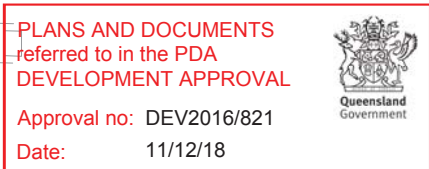

STAGE BOUNDARY
PROPOSED KERB FACE
PROPOSED ROAD CENTRELINE
PROPOSED 'GREENWAY CORRIDOR'
PROPOSED FOOTPATH
NOMINATED DRIVEWAY LOCATION





No	Description	Date	By
A	FOR APPROVAL	DEC/14	JA
B	STAGING AMENDED	24/02/17	JA
C	STAGING AMENDED	27/03/17	JA
D	LOT BIDS & NUMBERS AMENDED	25/08/17	JA
E	LOT BIDS & DWATS AMENDED	11/05/18	SL
F	LOT BIDS & DWATS AMENDED	25/05/18	SL
G	DRIVEWAY LOCATION AMENDED	07/04/18	GP
H	STAGE BDY & PWT LOCATION AMENDED	22/08/18	GP
I	LOT REMOVED, LOT TYPES AMENDED	05/09/18	GP
J	LOT ADDED, FOOTPATH ADDED	11/09/18	GP
K	STAGING AMENDED	29/11/18	SL

RPS

RPS Australia East Pty Ltd
ACN 140 292 762
ABN 44 140 292 762

Suite 4, Robina East Quay Corporate Park
(North Building) 34-36 Glenferrie Drive, Robina
PO Box 1048 Robina DC, Qld 4226

T +61 7 555 36900
F +61 7 555 36999

W rpsgroup.com.au

©COPYRIGHT PROTECTS THIS PLAN
Unauthorised reproduction or amendment
not permitted. Please contact the author.



PRECINCT 3
PRELIMINARY PLANNING
FUNCTIONAL DRAWINGS




LEVEL 2 - 71 GREY STREET
SOUTH BRISBANE
QUEENSLAND 4101
PHONE 07 3017 1900
FAX 07 3017 1911
EMAIL kng@knpl.com.au
ABN 35 112 053 611

Approved - RPEO 12805

Drawing Title
P03B+C FUNCTIONAL LAYOUT
ROADWORKS PLAN
SHEET 3

Drawn JAS	Designed JAS	Checked GBG	Date OCT 16
Scale AS SHOWN			Sheet 03 of 2
A1	Drawing No 15-111-SK032		Revision K

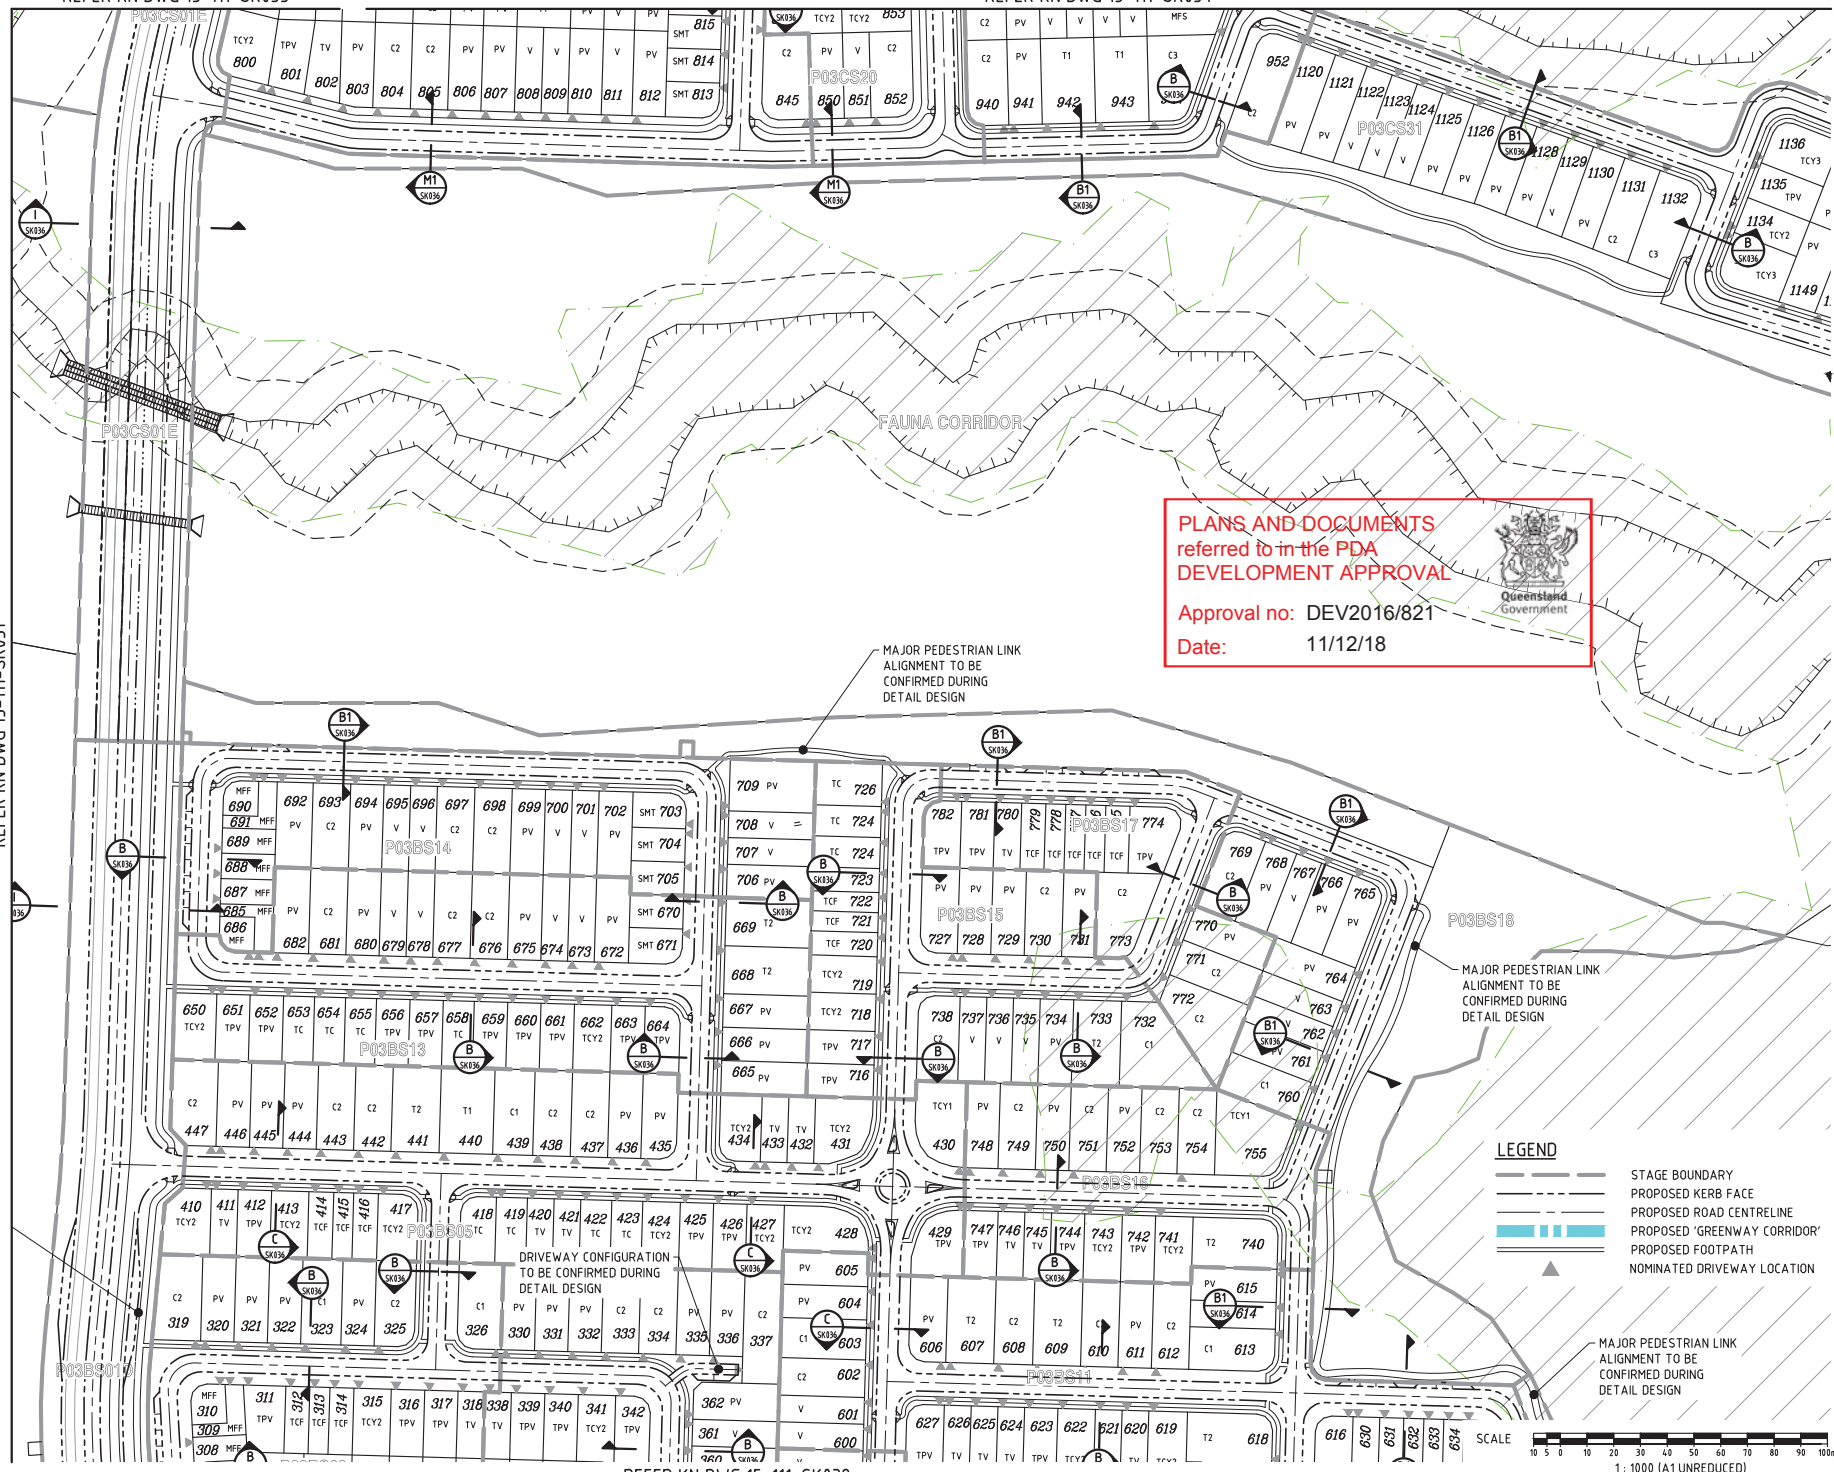

REFER KN DWG 15-111-SK035

PLANS AND DOCUMENTS
referred to in the PDA
DEVELOPMENT APPROVAL

Approval no: DEV2016/821


Date: 11/12/18



DO NOT SCALE THIS DRAWING
IF IN DOUBT - ASK!



LOCALITY PLAN

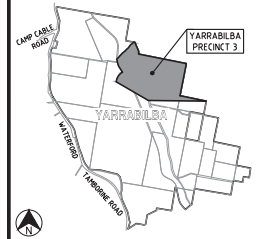

REVISIONS

No	Description	Date	By
A	FOR APPROVAL	DEC/16	JAS
B	STAGING AMENDED	24/02/17	JAS
C	STAGING AMENDED	27/03/17	JAS
D	LOT BODYS & NUMBERS AMENDED	25/08/17	JAS
E	LOT BODYS & NUMBERS AMENDED	11/05/18	SLK
F	LOT BODYS & DWAYS AMENDED	25/05/18	SLK
G	LOT BODYS & DWAYS AMENDED	07/06/18	GPC
H	FOR APPROVAL	03/08/18	GPC
I	LOT TYPES AMENDED	25/09/18	GPC
J	LOT BOD & TYPES AMENDED	03/10/18	SLK
K	STAGING AND LOTS AMENDED	29/11/18	SLK

Associated Consultants

RPS
RPS Australia East Pty Ltd
ACN 140 292 762
w rpsgroup.com.au

Client



Project

YARRABILBA
PRECINCT 3
PRELIMINARY PLANNING
FUNCTIONAL DRAWINGS



LEVEL 2 - 71 GREY STREET
SOUTH BRISBANE
QUEENSLAND 4101
PHONE 07 3017 1900
FAX 07 3017 1911
EMAIL kn@knpl.com.au
ABN 35 112 053 611

Approved - RPEQ 12895

Drawing Title
P03B+C FUNCTIONAL LAYOUT
ROADWORKS PLAN
SHEET 5

Drawn	Designed	Checked	Date
JAS	JAS	GBG	OCT 16
Scale	Sheet	Revision	
AS SHOWN	05	05	23
A1	15-111-SK034	K	

REFER KN DWG 15-111-SK035

C:\Users\jg\appdata\local\temp\AcDoc\15-111-SK035-P03B-C-FUNC-LAYOUT.dwg Plot by jg on 30/11/2018 3:52 PM

LEGEND

- STAGE BOUNDARY
- PROPOSED KERB FACE
- PROPOSED ROAD CENTRELINE
- PROPOSED 'GREENWAY CORRIDOR'
- PROPOSED FOOTPATH
- NOMINATED DRIVEWAY LOCATION

REFER KN DWG 15-111-SK033

Access handle in
road reserve to
present as
extension of road
pavement.

Access handle in
road reserve to
present as
extension of road
pavement.

Pathway
configuration
subject to
compliance
assessment for
streetscape works.

Pathway
configuration
subject to
compliance
assessment for
streetscape works.

AMENDED IN RED

By: Owen Haslam



Date: 04/12/18



SCALE

1 : 1000 (A1 UNREDUCED)

C:\Users\jg\appdata\local\temp\AutoCAD\1112015_111-SK033-SK035-P03B-C-FUNC-LAYOUT.dwg Plot Date by: GC on 30/11/2016 3:52:27 PM

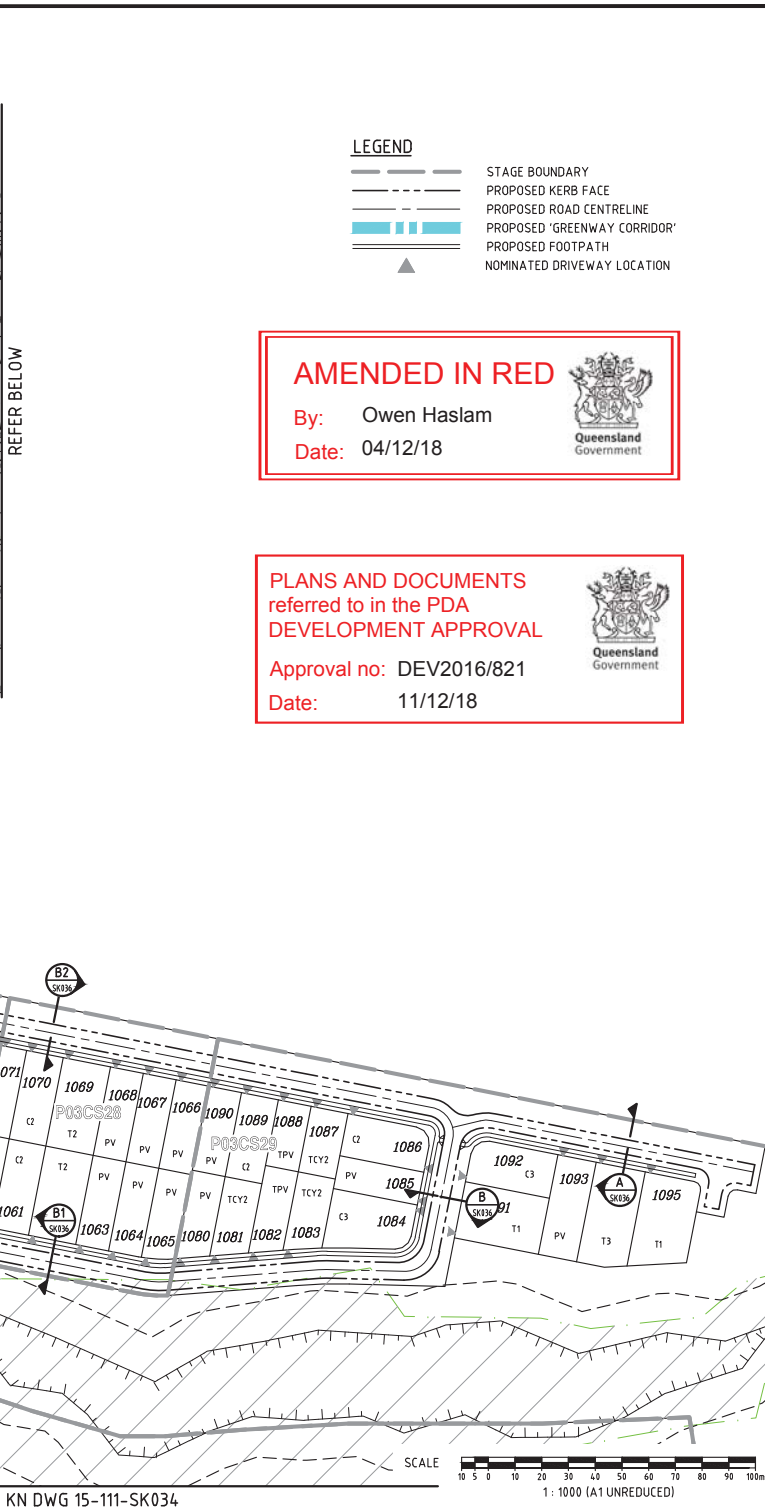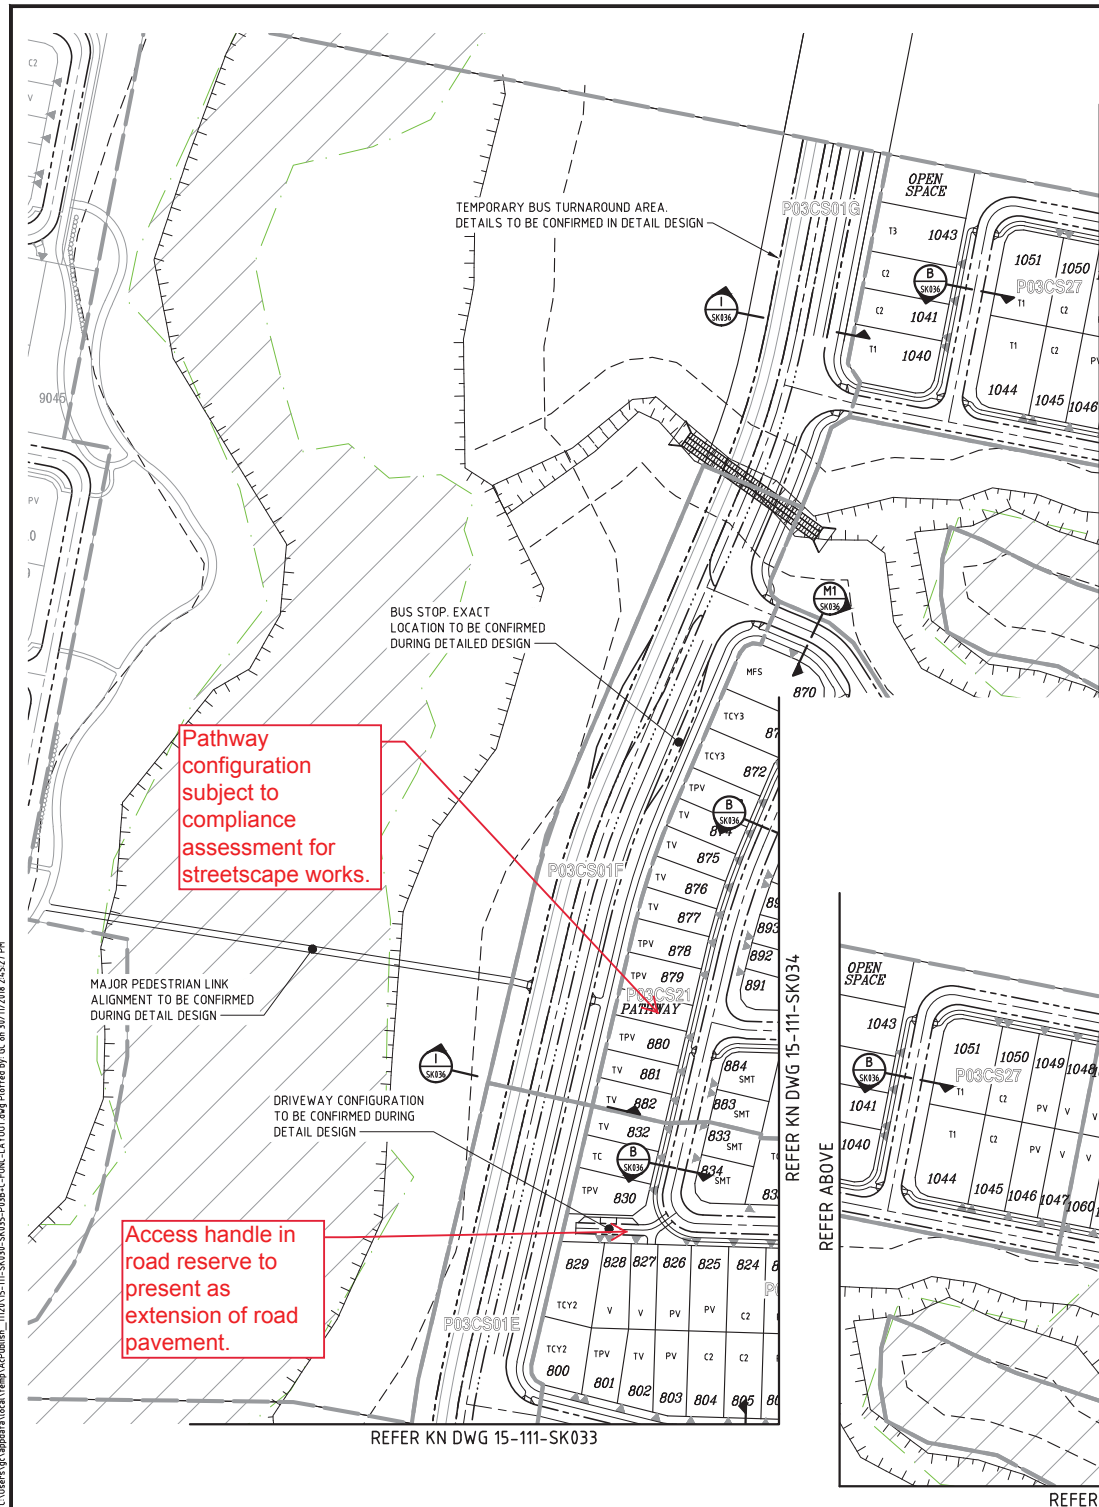

LEGEND

- STAGE BOUNDARY
- PROPOSED KERB FACE
- PROPOSED ROAD CENTRELINE
- PROPOSED 'GREENWAY CORRIDOR'
- PROPOSED FOOTPATH
- NOMINATED DRIVEWAY LOCATION

AMENDED IN RED

By: Owen Haslam

Date: 04/12/18



PLANS AND DOCUMENTS
referred to in the PDA
DEVELOPMENT APPROVAL

Approval no: DEV2016/821


Date: 11/12/18



DO NOT SCALE THIS DRAWING
IF IN DOUBT - ASK!



LOCALITY PLAN

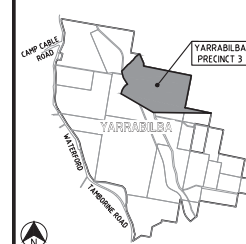

REVISIONS

No	Description	Date	By
A	FOR APPROVAL	DEC/16	JAS
B	TURNAROUND & STAGING AMENDED	24/02/17	JAS
C	STAGING AMENDED	27/03/17	JAS
D	LOT BOYS & NUMBERS AMENDED	25/08/17	JAS
E	LOT BOYS & NUMBERS AMENDED	11/05/18	SLK
F	LOT BOYS & DWAYS AMENDED	25/05/18	SLK
G	FOR APPROVAL	03/08/18	GPC
H	LOT TYPES AMENDED	25/09/18	GPC
I	LOT BOY & TYPES AMENDED	03/10/18	SLK
J	STAGING AND LOTS AMENDED	29/11/18	SLK

Associated Consultants

RPS
RPS Australia East Pty Ltd
ABN 44 140 292 762
T +61 7 555 36990
F +61 7 555 36999
W rpsgroup.com.au




Client

YARRABILBA
PRECINCT 3
PRELIMINARY PLANNING
FUNCTIONAL DRAWINGS

KN GROUP PTY LTD
CONSULTING ENGINEERS


LEVEL 2 - 71 GREY STREET
SOUTH BRISBANE
QUEENSLAND 4101
PHONE 07 3017 1900
FAX 07 3017 1911
EMAIL kng@knpl.com.au
ABN 35 112 053 611

Approved - RPEQ 12865	Drawing Title	Drawn	Designed	Checked	Date
	P03B+C FUNCTIONAL LAYOUT ROADWORKS PLAN SHEET 6	JAS	JAS	GBG	OCT 16
	Scale	AS SHOWN			Sheet 06 of 23
	Drawing No	A1	15-111-SK035	Revision	J

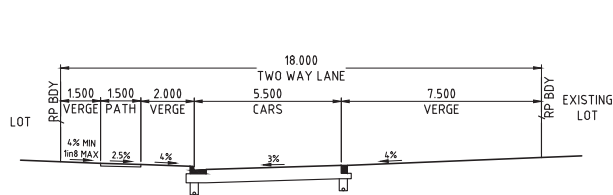


TWO WAY LANE

A SECTION
035 SCALE 1:100

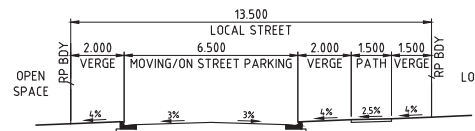


LOCAL STREET

B1 SECTION
032-035 SCALE 1:100

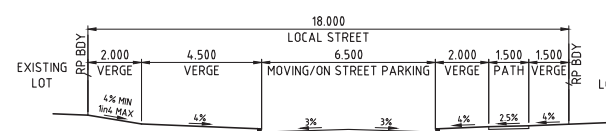


LOCAL STREET

B2 SECTION
035 SCALE 1:100

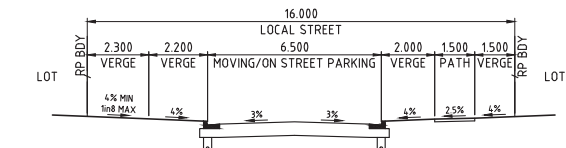


LOCAL STREET

B SECTION
032-035 SCALE 1:100

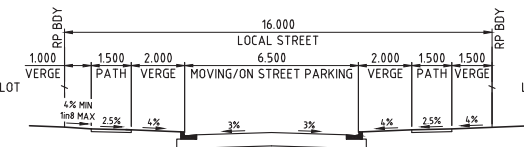


LOCAL STREET

B3 SECTION
032-035 SCALE 1:100

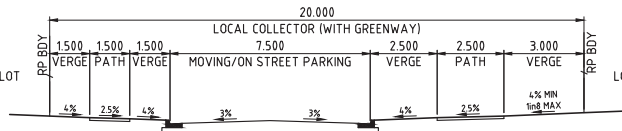

LOCAL COLLECTOR


F SECTION
032 SCALE 1:100

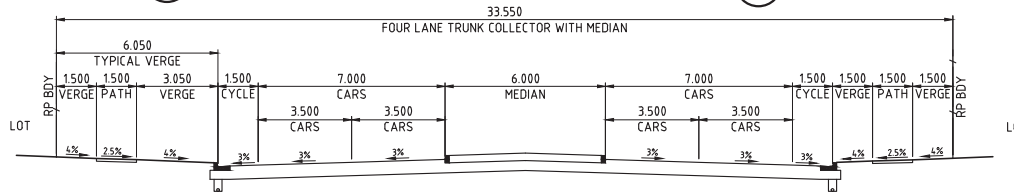

FOUR LANE TRUNK COLLECTOR WITH MEDIAN AND PARKING


YARRABILBA DRIVE

G SECTION
030 SCALE 1:100

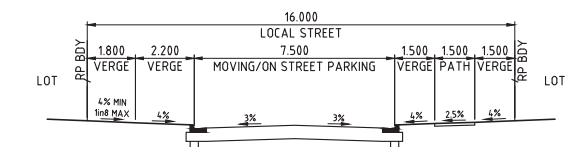


LOCAL COLLECTOR

C SECTION
032-035 SCALE 1:100

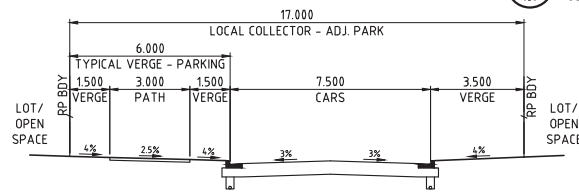


COLLECTOR

H SECTION
030-031 SCALE 1:100

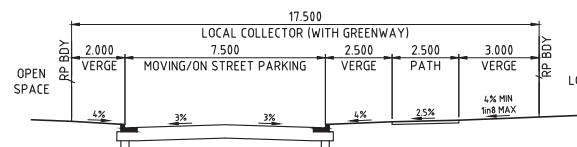


LOCAL COLLECTOR (NEIGHBOURHOOD ACCESS STREET)

M1 SECTION
4,6 SCALE 1:100

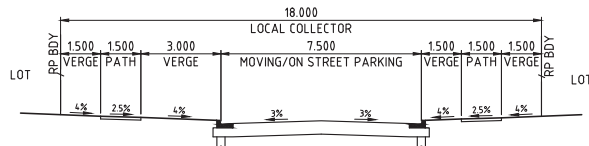

LOCAL COLLECTOR


D SECTION
034 SCALE 1:100

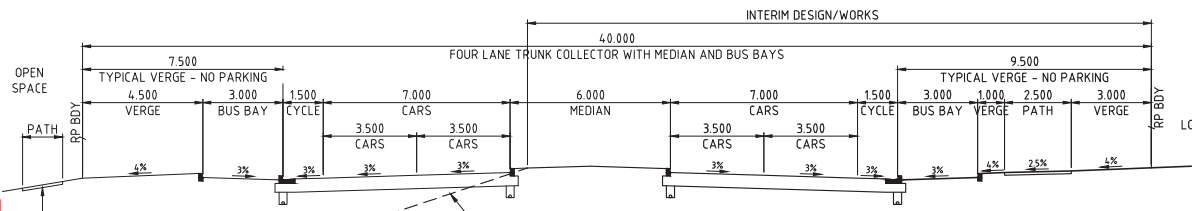

FOUR LANE TRUNK COLLECTOR WITH MEDIAN AND BUS BAYS

EASTERN PERIMETER LINK

I SECTION
031-035 SCALE 1:100

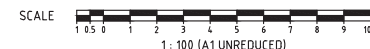

NB
KERB TYPES TO BE CONFIRMED
DURING DETAILED DESIGN

PLANS AND SECTIONS
referred to in the PDA
DEVELOPMENT APPROVAL

Approval no: DEV2016/821


Date: 11/12/18



DO NOT SCALE THIS DRAWING
IF IN DOUBT - ASK!



LOCALITY PLAN

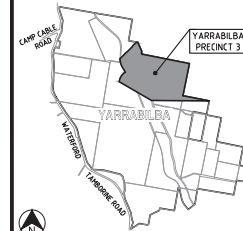

REVISIONS

No	Description	Date	By
A	FOR APPROVAL	DEC/16	JAS
B	SECTION G AMENDED	24/02/17	JAS
C	SECTION I AMENDED	25/08/17	JAS
D	SECTION M1 ADDED	11/05/18	SLK
E	SECTION B3 ADDED	11/09/18	GPC

Associated Consultants

RPS
RPS Australia East Pty Ltd
ACN 140 292 702
ABN 44 140 292 702
Suite 4, Balfour East Gateway Corporate Park
North Building, 34-36 Chatterbox Drive, Robina
PO Box 108 Robina QLD 4226
T +61 7 555 36900 F +61 7 555 36999
W rpsgroup.com.au

Client



Project

YARRABILBA
PRECINCT 3
PRELIMINARY PLANNING
FUNCTIONAL DRAWINGS

KN GROUP PTY LTD
CONSULTING ENGINEERS



LEVEL 2 - 71 GREY STREET
SOUTH BRISBANE
QUEENSLAND 4101
PHONE 07 3017 1900
FAX 07 3017 1911
EMAIL kn@knpl.com.au
ABN 35 112 053 611

Approved - RPEQ 12805

Drawing Title
P03B+C FUNCTIONAL LAYOUT
TYPICAL SECTIONS

Drawn	Designed	Checked	Date
JAS	JAS	GBG	MAY 16
Scale	Sheet	Revision	
AS SHOWN		07 of 17	
A1	Drawing No 15-111-SK036	Revision E	

M:\2015\15111 Yarrabilba P3 Preliminary Support\Engineering\A400-15-111-SK031-SK032-P03B-C-FUNC SERVICES.dwg Plot by: GC on 30/11/2018 3:54:46 PM

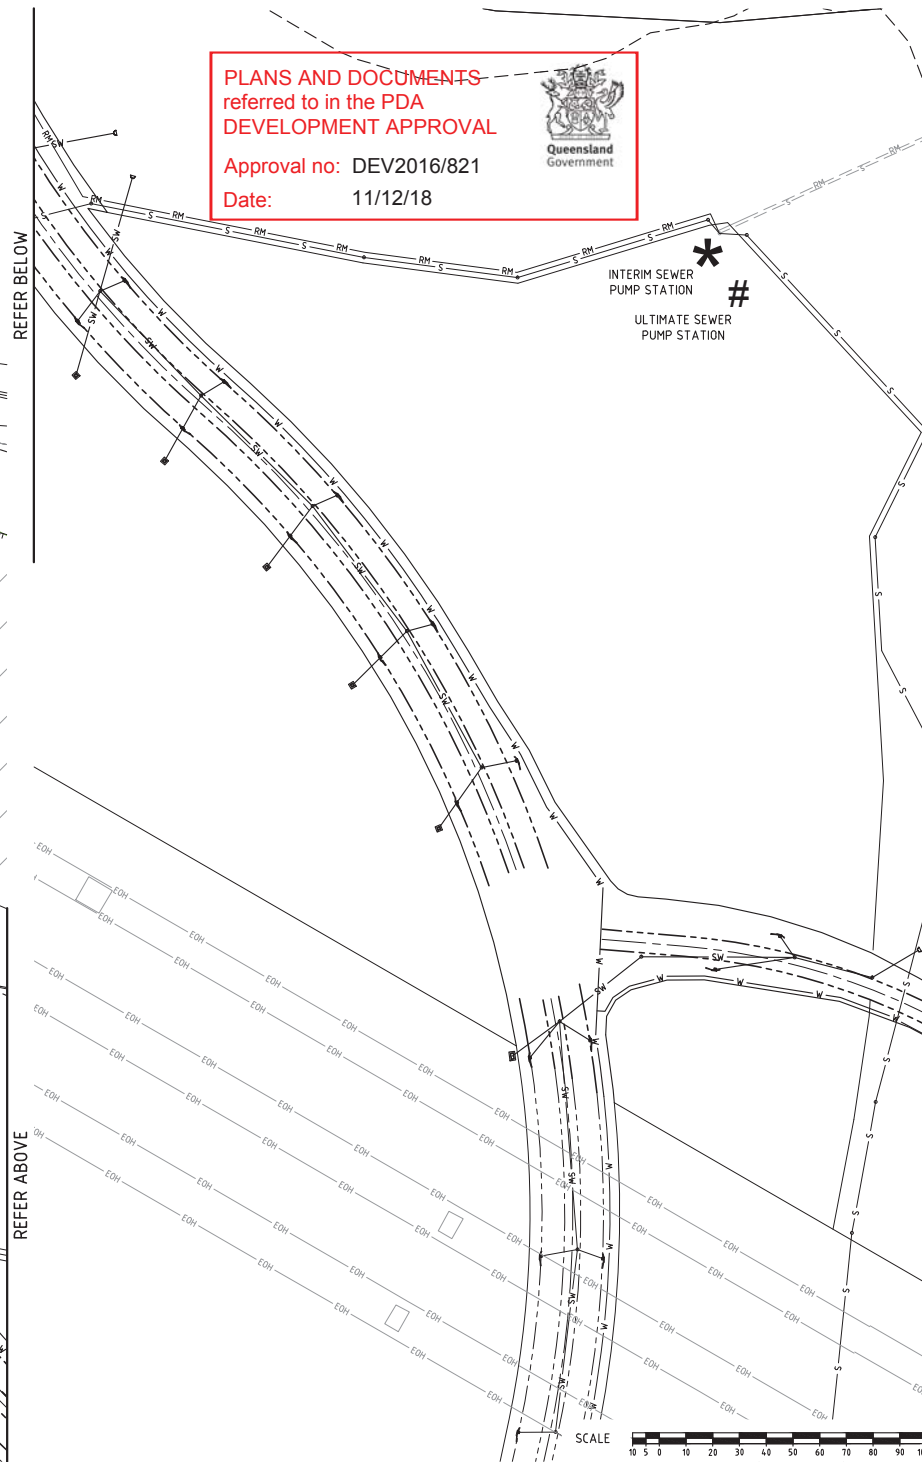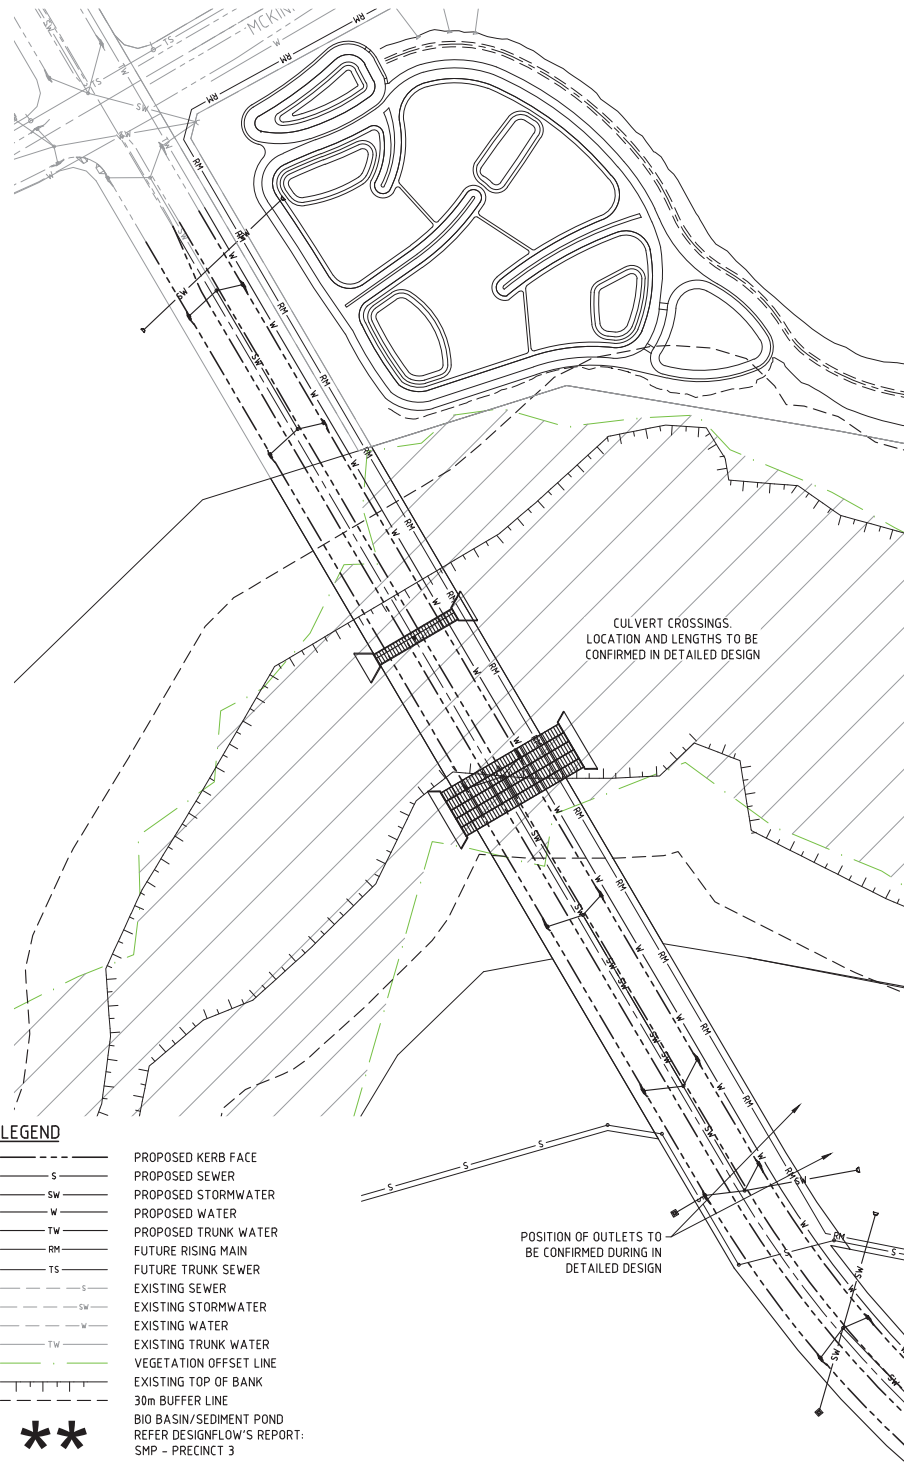

DO NOT SCALE THIS DRAWING IF IN DOUBT - ASK!

NORTH

LOCALITY PLAN

CAMP CARLE ROAD

YARRABILBA PRECINCT 3

YARRABILBA

LAKEWOOD

UNSWAY ROAD

REVISIONS

No	Description	Date	By
A	FOR APPROVAL	DEC/14	JAS
B	ROAD PROFILE & SERVICES AMENDED	24/02/17	JAS
C	ROAD ALIGNMENT AMENDED	27/03/17	JAS
D	SERVICES AMENDED FOR ROY CHANGES	25/08/17	JAS

Associated Consultants

RPS

RPS Australia East Pty Ltd
ACN 140 292 792
ABN 64 140 292 792
Suite 4, Robina East Quay Corporate Park
North Building 34-36 Gullerba Drive, Robina
PO Box 1048 Robina Q.C. 4228
T +61 7 555 36900
F +61 7 555 36999
W rpsgroup.com.au

Client

lendlease

Project

YARRABILBA

PRECINCT 3
PRELIMINARY PLANNING
FUNCTIONAL DRAWINGS

KN GROUP PTY LTD
CONSULTING ENGINEERS

LEVEL 2 - 71 GREY STREET
SOUTH BRISBANE
QUEENSLAND 4101
PHONE 07 3017 1900
FAX 07 3017 1911
EMAIL kn@knpl.com.au
ABN 35 112 053 611

Approved - RPEQ 12805

Drawing Title

P03B+C FUNCTIONAL LAYOUT
SERVICES PLAN
SHEET 1

Drawn	Designed	Checked	Date
JAS	JAS	GBG	OCT 16


Scale	Sheet
AS SHOWN	08 of 23

Drawing No	Revision
A1	D

ML205153117 Yarrabilba P3 Preliminary Support \Engineering\A400 15-111-SK037_P03B+C-FUNC SERVICES.dwg Plot Date by GC on 30/11/2018 3:45:52 PM

REFER KN DWG 15-111-SK037

REFER RIGHT

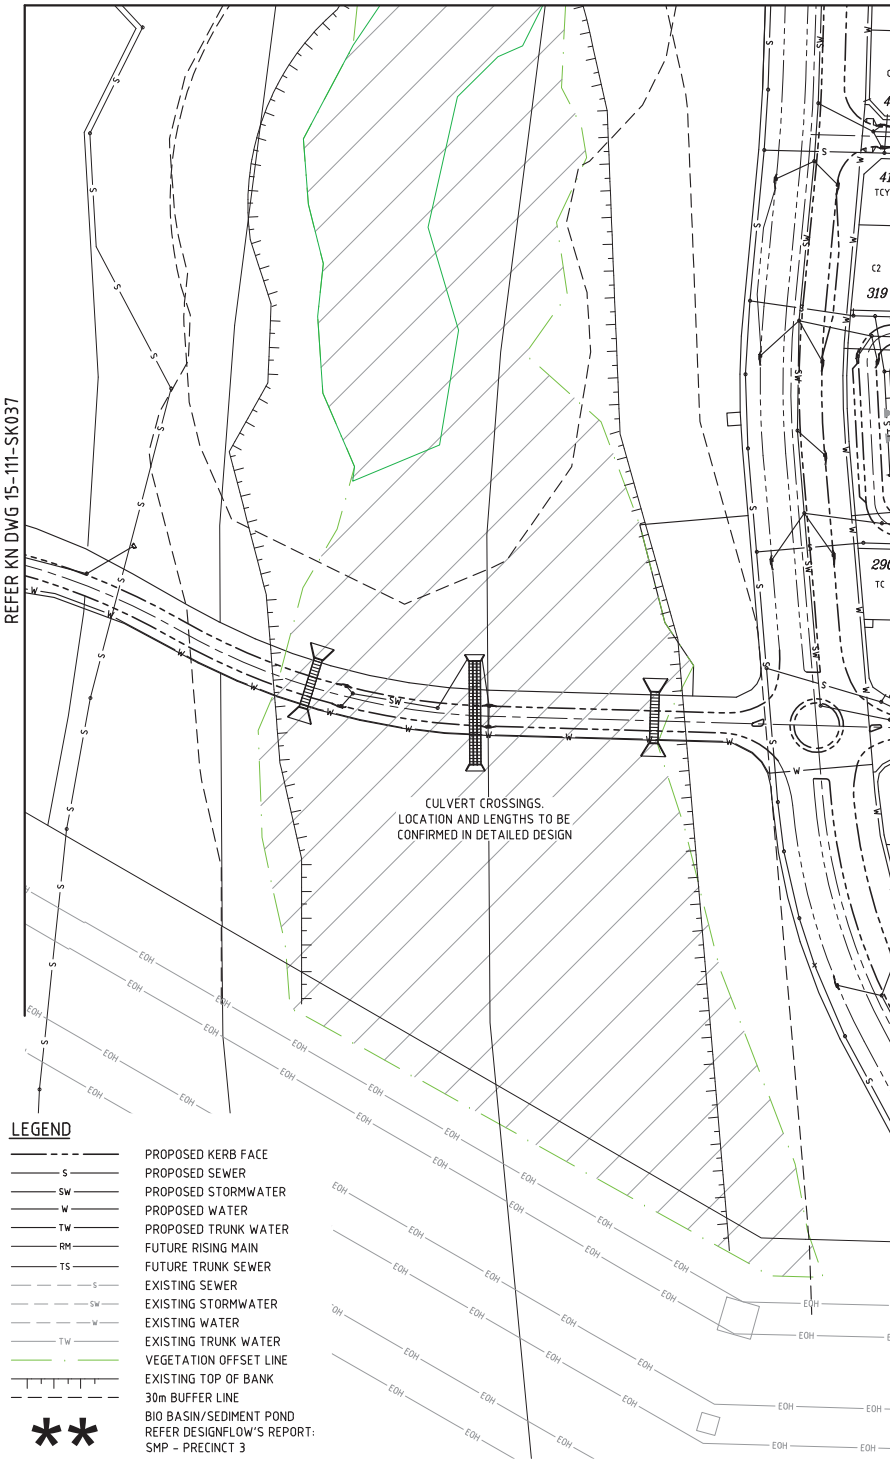

REFER KN DWG 15-111-SK039


REFER KN DWG 15-111-SK037

REFER KN DWG 15-111-S040

PLANS AND DOCUMENTS
referred to in the PDA
DEVELOPMENT APPROVAL

Approval no: DEV2016/821

Date: 11/12/18

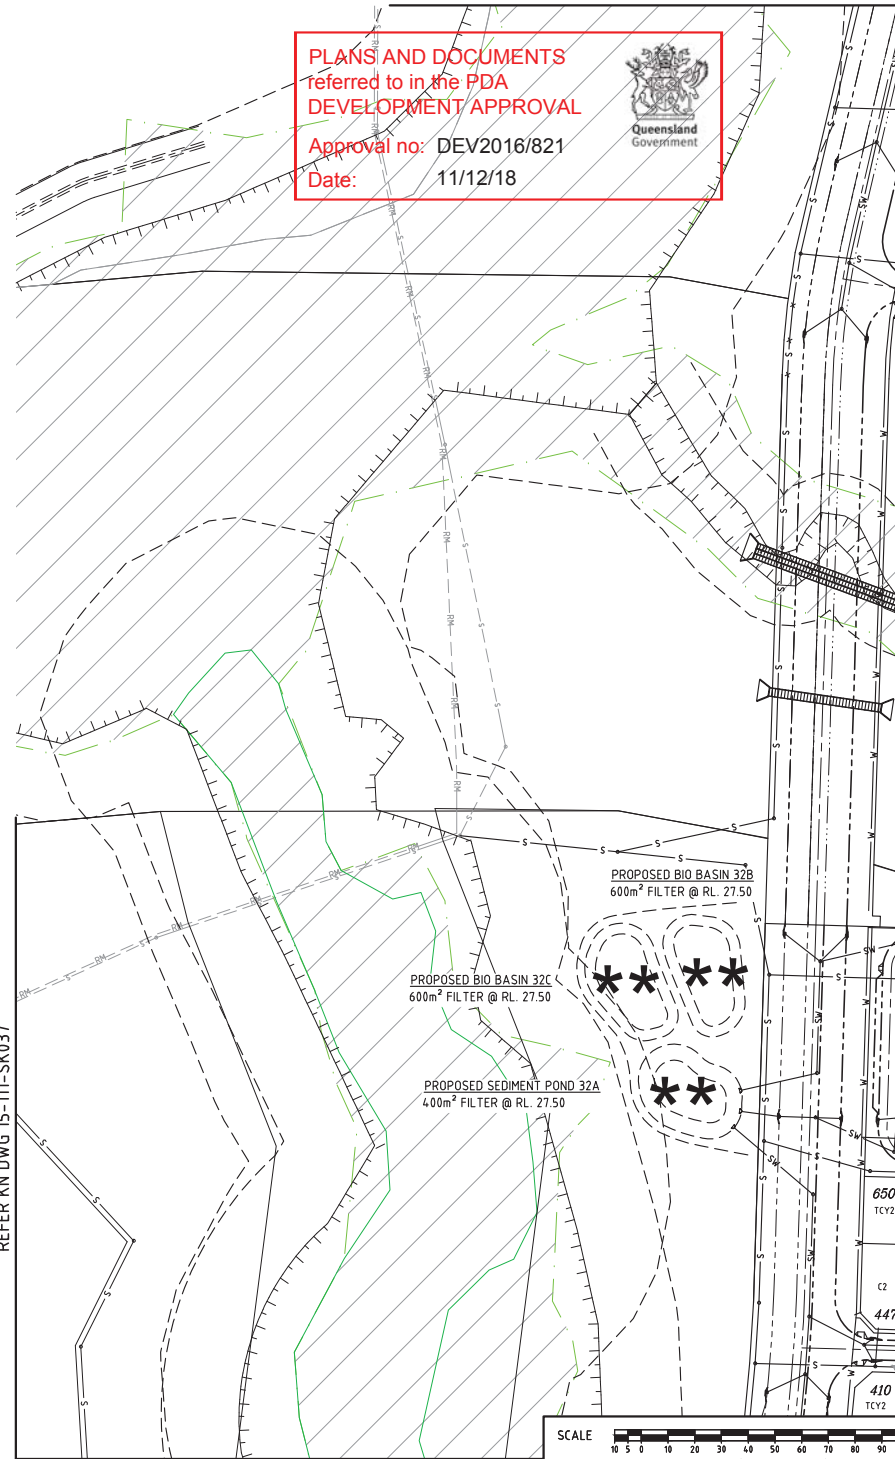

REFER LEFT

DO NOT SCALE THIS DRAWING
IF IN DOUBT - ASK!



LOCALITY PLAN



REVISIONS

No	Description	Date	By
A	FOR APPROVAL	DEC/14	JAS
B	BIO BASIN AMENDED	13/03/17	JAS
C	ROAD ALIGNMENT AMENDED	27/03/17	JAS
D	SERVICES AMENDED FOR BOY CHANGES	25/08/17	JAS
E	FOR APPROVAL	03/08/18	GPC
F	LOT TYPES AMENDED	25/09/18	GPC

Associated Consultants

RPS
RPS Australia East Pty Ltd
ACN 140 292 782
ABN 64 140 292 782
Suite 4, Robina East Quay Corporate Park
North Bundamba 34-38 Galloway Drive, Robina
PO Box 1048 Robina Q.C. Q44 4228
T +61 7 555 36900
F +61 7 555 36999
W rpsgroup.com.au

Client



Project

YARRABILBA
PRECINCT 3
PRELIMINARY PLANNING
FUNCTIONAL DRAWINGS



LEVEL 2 - 71 GREY STREET
SOUTH BRISBANE
QUEENSLAND 4101
PHONE 07 3017 1900
FAX 07 3017 1911
EMAIL kng@knpl.com.au
ABN 35 112 053 611


Approved - RPEQ 12805

Drawing Title

P03B+C FUNCTIONAL LAYOUT
SERVICES PLAN
SHEET 2

Drawn	Designed	Checked	Date
JAS	JAS	GBG	OCT 16
Scale	Sheet	Revision	
AS SHOWN	09 of 23		
A1	Drawing No 15-111-SK038	F	

REFER KN DWG 15-111-SK040

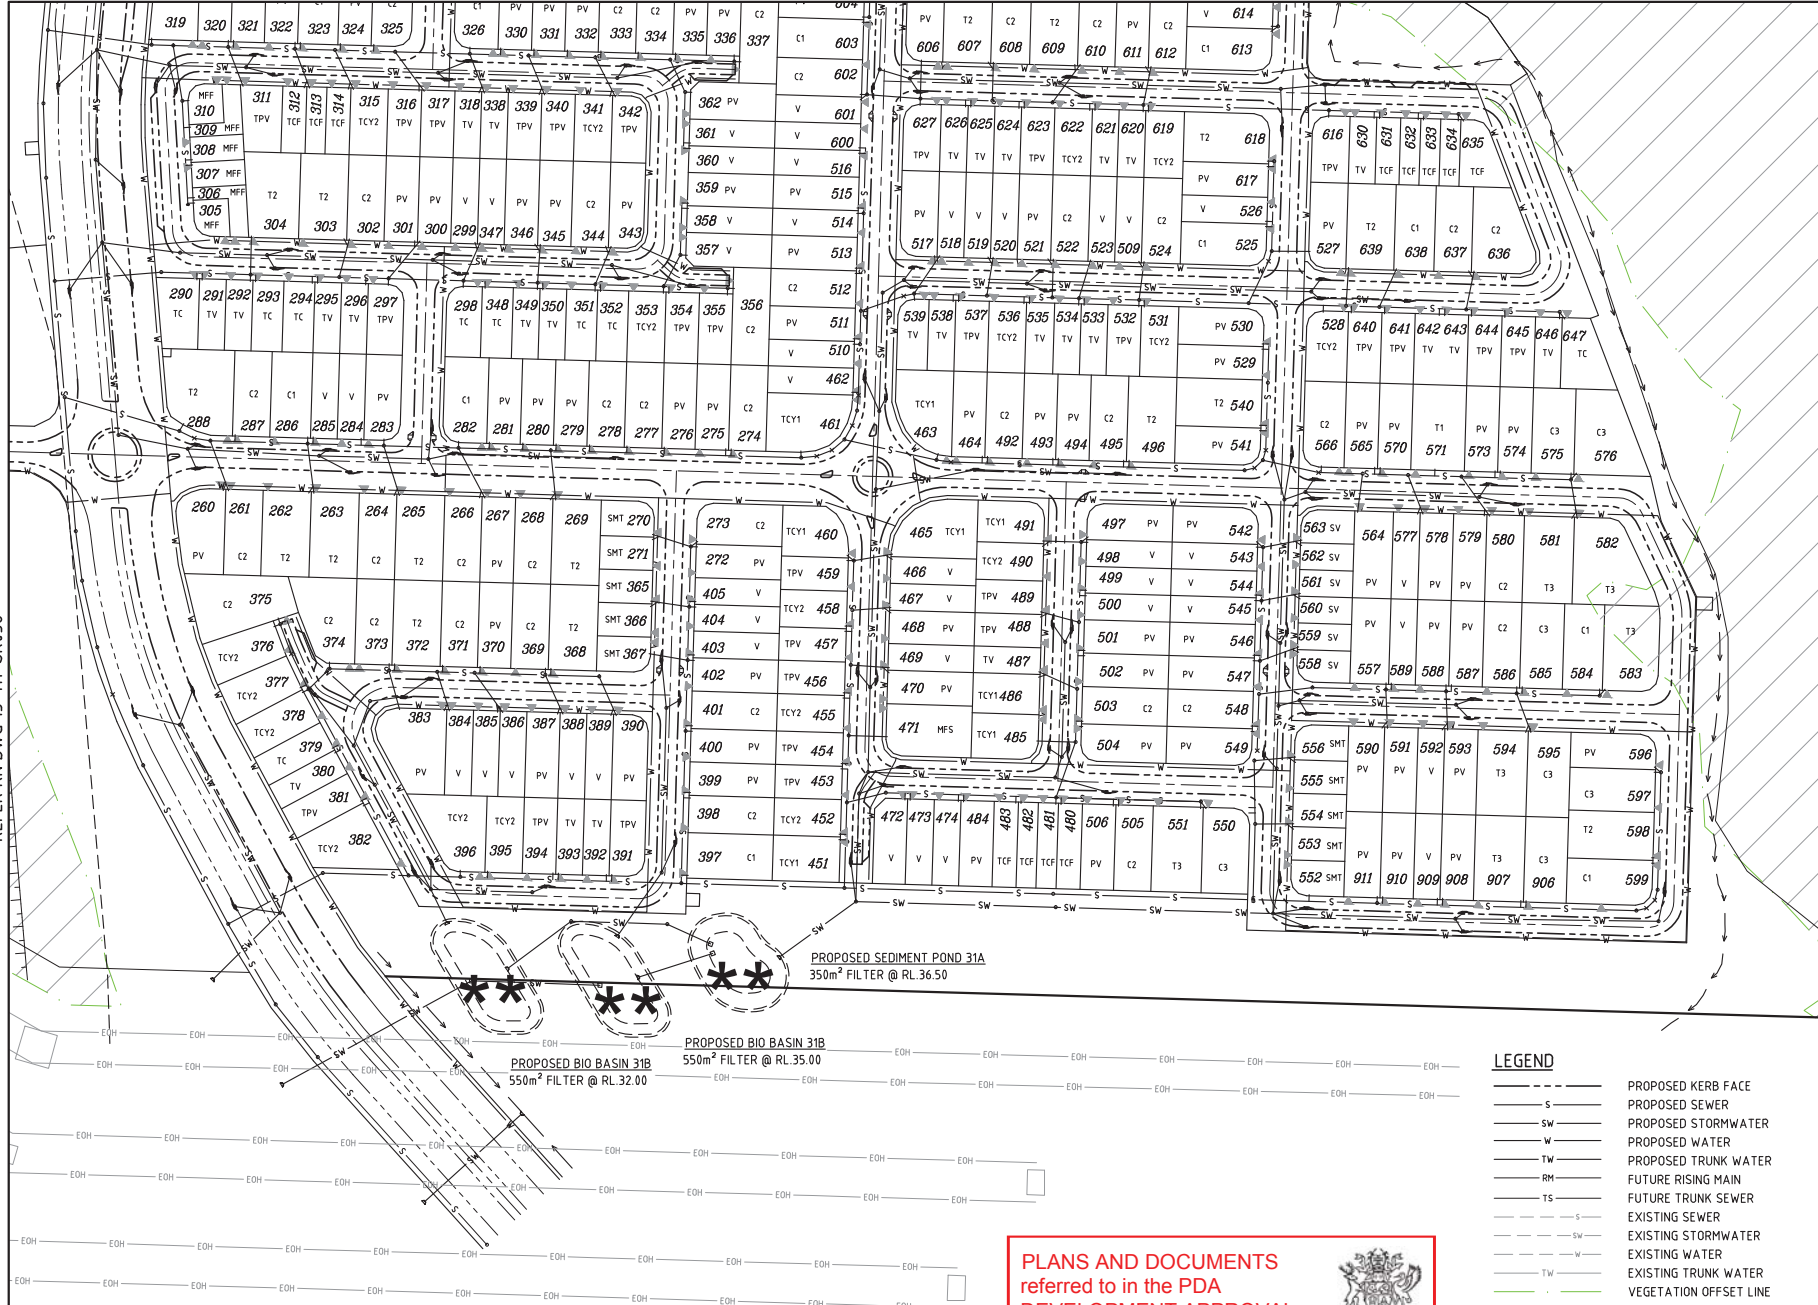

LEGEND

- PROPOSED KERB FACE
- PROPOSED SEWER
- PROPOSED STORMWATER
- PROPOSED WATER
- PROPOSED TRUNK WATER
- FUTURE RISING MAIN
- FUTURE TRUNK SEWER
- EXISTING SEWER
- EXISTING STORMWATER
- EXISTING WATER
- EXISTING TRUNK WATER
- VEGETATION OFFSET LINE
- EXISTING TOP OF BANK
- 30m BUFFER LINE
- BIO BASIN/SEDIMENT POND
- REFER DESIGNFLOW'S REPORT: SMP - PRECINCT 3




SCALE 1:1000 (A1 UNREDUCED)

PLANS AND DOCUMENTS referred to in the PDA DEVELOPMENT APPROVAL

Approval no: DEV2016/821
Date: 11/12/18



DO NOT SCALE THIS DRAWING IF IN DOUBT - ASK!

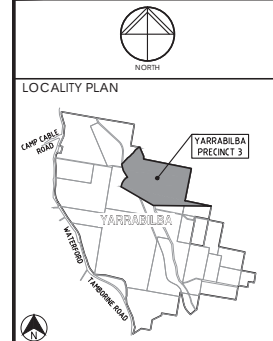

REVISIONS

No	Description	Date	By
A	FOR APPROVAL	DEC/16	JAS
B	BIO BASIN AMENDED	13/03/17	JAS
C	SERVICES AMENDED FOR BDT CHANGES	25/08/17	JAS
D	SERVICES AMENDED FOR BDT CHANGES	25/05/18	SJK
E	SERVICES AMENDED	07/04/18	GPC
F	PMT LOCATION AMENDED	22/08/18	GPC
G	LOT ADDED, LOT TYPES/SERVICES AMENDED	05/09/18	GPC
H	LOT, DRIVEWAY, HC REMOVED	11/09/18	GPC
I	STAGING AMENDED	29/11/18	SK

Associated Consultants

RPS RPS Australia East Pty Ltd
ABN 44 140 292 762
T +61 7 555 36990
F +61 7 555 36999
www.rpsgroup.com.au



Project

YARRABILBA

PRECINCT 3
PRELIMINARY PLANNING
FUNCTIONAL DRAWINGS


KN GROUP PTY LTD
CONSULTING ENGINEERS

LEVEL 2 - 71 GREY STREET
SOUTH BRISBANE
QUEENSLAND 4101
PHONE 07 3017 1900
FAX 07 3017 1911
EMAIL kn@knpl.com.au
ABN 35 112 053 611

Approved - RPEQ 12805	Drawing Title	Drawn	Designed	Checked	Date
	P03B+C FUNCTIONAL LAYOUT SERVICES PLAN SHEET 3	JAS	JAS	GBG	OCT 16
Scale	Drawing No	Sheet	Revision		
AS SHOWN	15-111-SK039	10 of 23			
A1					

REFER KN DWG 15-111-SK042

REFER KN DWG 15-111-SK041

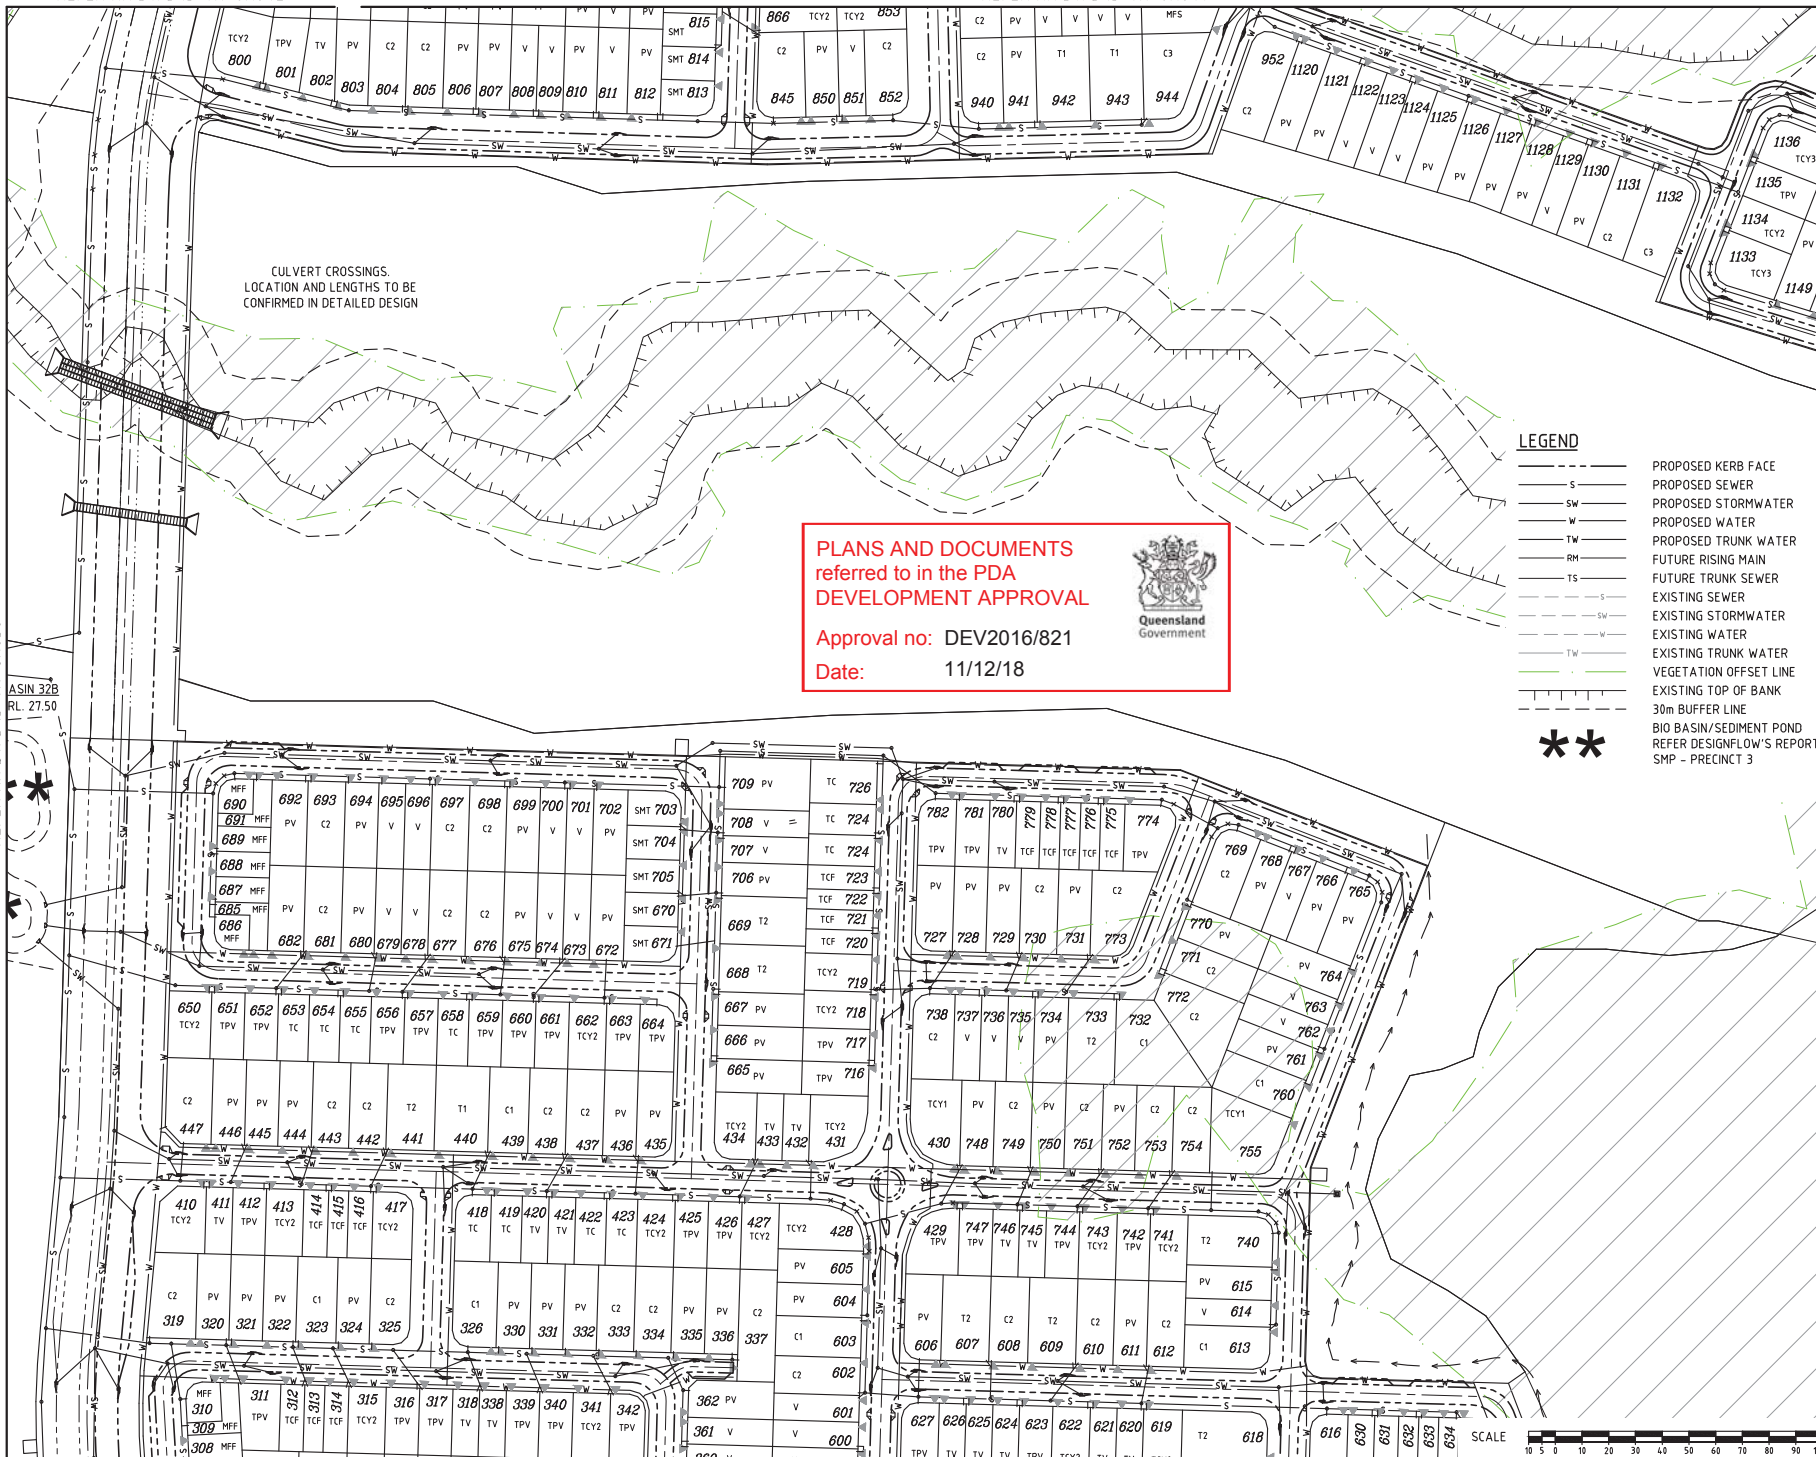

REFER KN DWG 15-111-SK042

OPEN SPACE

OPEN
SPAC

PLANS AND DOCUMENTS
referred to in the PDA
DEVELOPMENT APPROVAL

Approval no: DEV2016/821

Date 11/12/18


Queensland
Government

REFER KN DWG 15-111-SK040

[illegible]

Associated Consultants	
------------------------	--



Client



Project



LEVEL 2 - 71 GREY STREET
SOUTH BRISBANE
QUEENSLAND 4101
PHONE 07 3017 1900
FAX 07 3017 1911
EMAIL kng@knpl.com.au
ABN 35 112 053 611

Approved - RPEQ 12805

Drawing Title

P03B+C FUNCTIONAL LAYOUT
SERVICES PLAN
SHEET 5

Drawn JAS	Designed JAS	Checked GBG	Date OCT 16
Scale AS SHOWN			Sheet OF 1

AS SHOWN		12 of 23
A1	Drawing No 15-111-SK041	Revision J

ML201515111 Yarrabilba P3 Preliminary Support\Engineering\Acad15-111-SK037-SK042-P038-C-FUNK-SERVICES.dwg Plotted by: Gc on 30/11/2018 2:46:01 PM

REFER KN DWG 15-111-SK040

REFER KN DWG 15-111-SK041

LEGEND

--- S --- PROPOSED KERB FACE
 --- S --- PROPOSED SEWER
 --- SW --- PROPOSED STORMWATER
 --- W --- PROPOSED WATER
 --- TW --- PROPOSED TRUNK WATER
 --- RM --- FUTURE RISING MAIN
 --- TS --- FUTURE TRUNK SEWER
 --- S --- EXISTING SEWER
 --- SW --- EXISTING STORMWATER
 --- W --- EXISTING WATER
 --- TW --- EXISTING TRUNK WATER
 --- . --- VEGETATION OFFSET LINE
 --- --- EXISTING TOP OF BANK
 --- --- 30m BUFFER LINE
 ** BIO BASIN/SEDIMENT POND
 ** REFER DESIGNFLOW'S REPORT:
 SMP - PRECINCT 3

PLANS AND DOCUMENTS
referred to in the PDA
DEVELOPMENT APPROVAL

Approval no: DEV2016/821

Date: 11/12/18

[illegible]


Associated Consultants



Client



Project


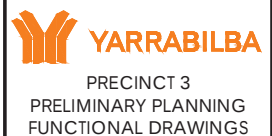


LEVEL 2 - 71 GREY STREET
SOUTH BRISBANE
QUEENSLAND 4101
PHONE 07 3017 1900
FAX 07 3017 1911
EMAIL kng@knpl.com.au
ABN 35 112 053 611

Approved - RPEQ 12805

Drawing Title
P03B+C FUNCTIONAL LAYOUT
SERVICES PLAN
SHEET 6

Drawn JAS	Designed JAS	Checked GBG	Date OCT 16
Scale AS SHOWN			Sheet 13 of 23
A1	Drawing No 15-111-SK042		Revision G

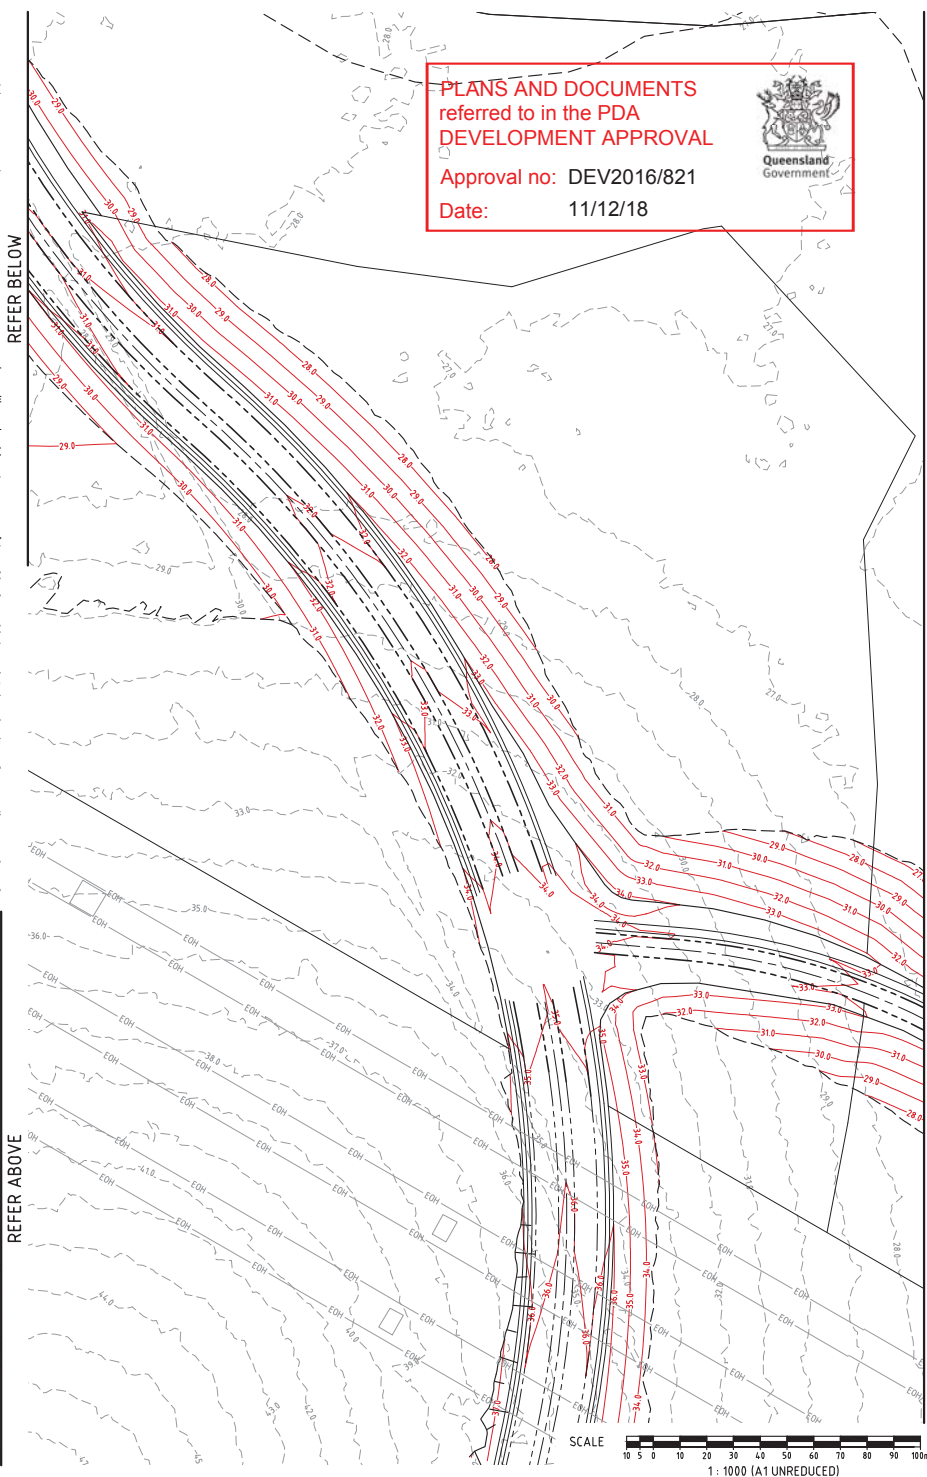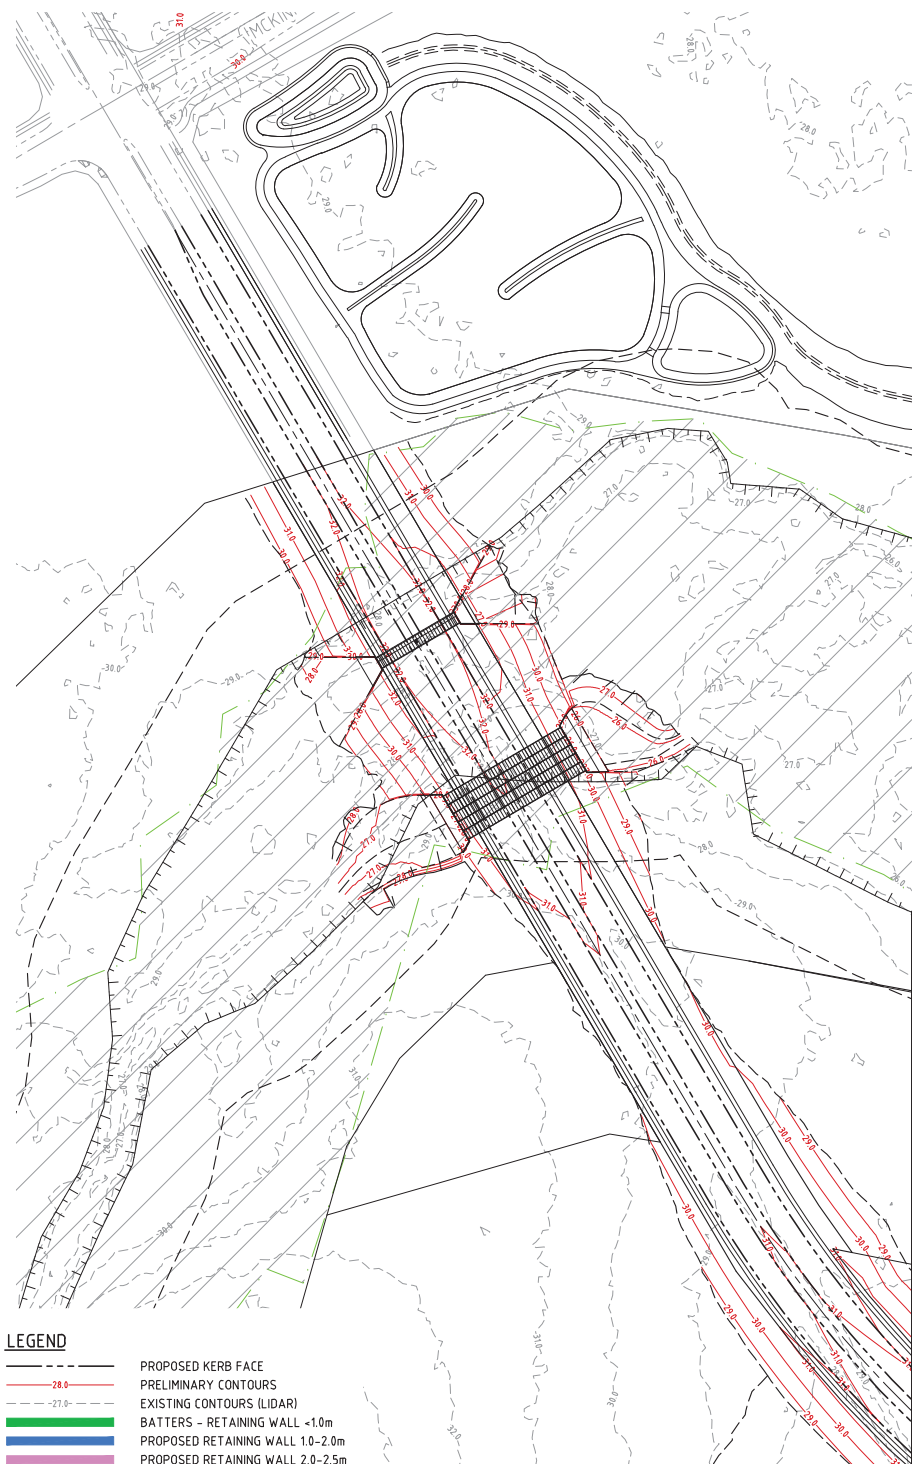

PLANS AND DOCUMENTS
referred to in the PDA
DEVELOPMENT APPROVAL


Approval no: DEV2016/821



DO NOT SCALE THIS DRAWING
IF IN DOUBT - ASK!



LOCALITY PLAN

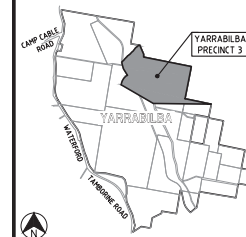

REVISIONS

[illegible]

	Associated Consultants
--	------------------------



RPS Australia East Pty Ltd
ACN 140 292 762
ABN 44 140 292 762
Suite 4, Robina East Quay Corporate Park
(North Building) 34-38 Glenferrie Drive, Robina
PO Box 1048 Robina DC, Qld 4226
T +61 7 555 36990
F +61 7 555 36999
W rpsgroup.com.au

Client



Project



PRECINCT 3
PRELIMINARY PLANNING
FUNCTIONAL DRAWINGS



LEVEL 2 - 71 GREY STREET
SOUTH BRISBANE
QUEENSLAND 4101
PHONE 07 3017 1900
FAX 07 3017 1911
EMAIL kng@knpl.com.au
ABN 35 112 053 611


Approved - RPEQ 12805

Drawing Title
P03B+C FUNCTIONAL LAYOUT
EARTHWORKS PLAN
SHEET 1

Drawn JAS	Designed JAS	Checked GBG	Date OCT 16
Scale AS SHOWN			Sheet 14 of 24
A1	Drawing No 15-111-SK043		Revision D

REFER RIGHT


REFER KN DWG 15-111-SK043

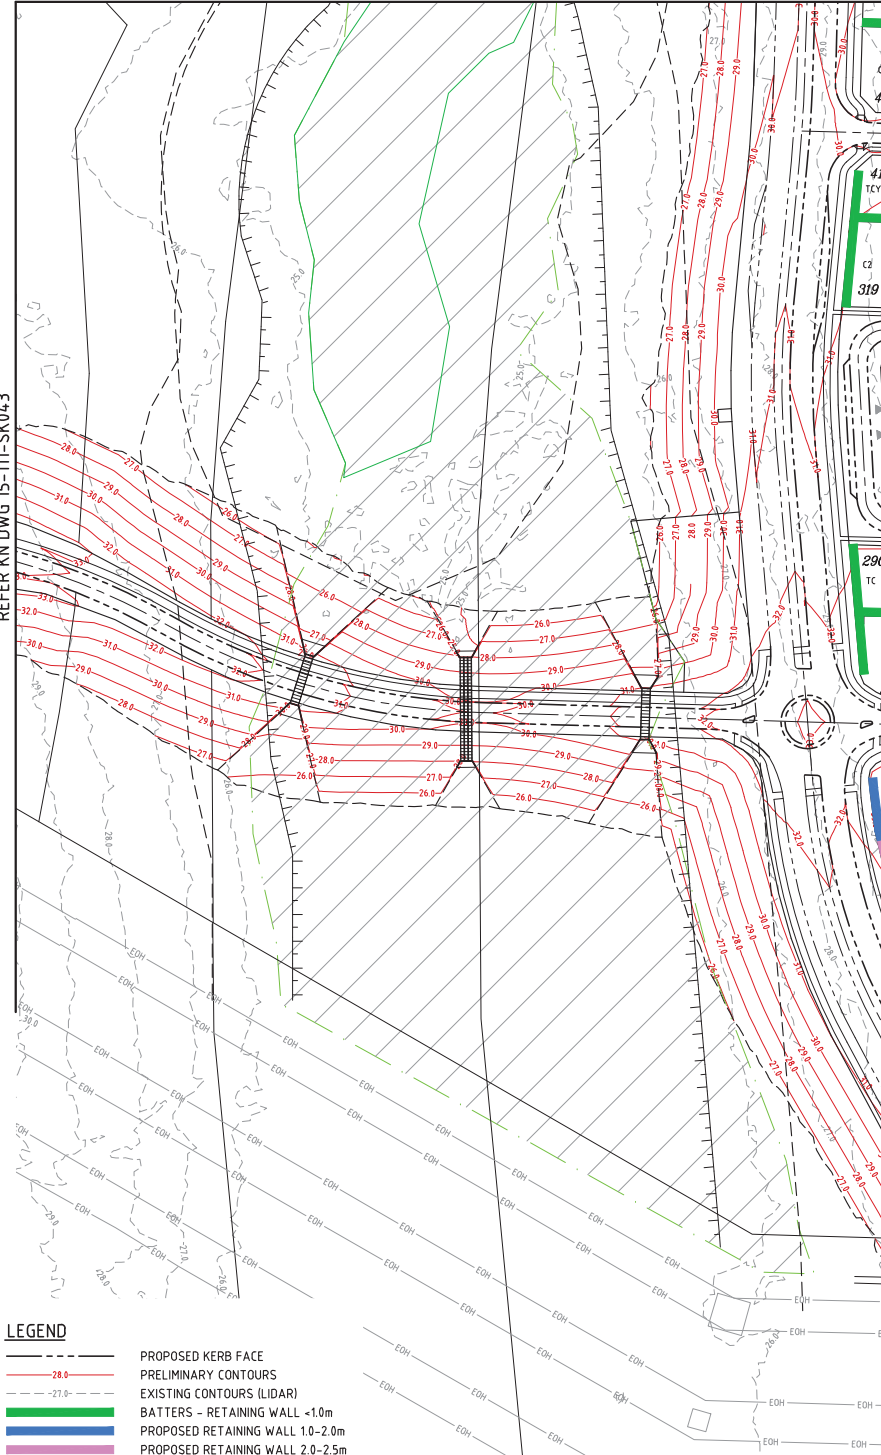

REFER KN DWG 15-111-SK045

REFER KN DWG 15-111-SK043

REFER KN DWG 15-111-SK046

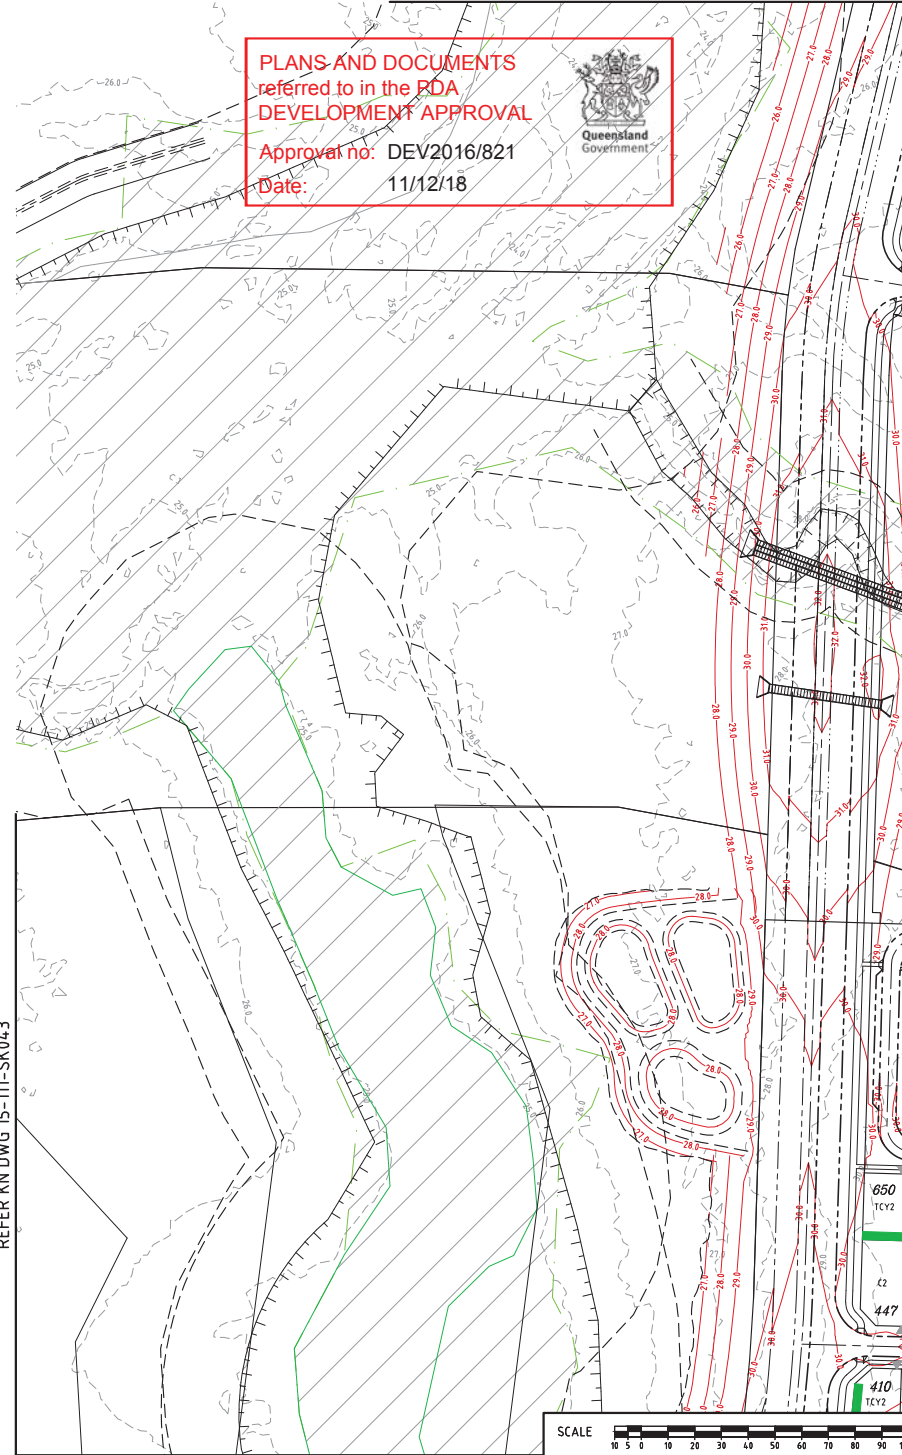

REFER LEFT

PLANS AND DOCUMENTS referred to in the RDA DEVELOPMENT APPROVAL

Approval no: DEV2016/821

Date: 11/12/18



DO NOT SCALE THIS DRAWING IF IN DOUBT - ASK!

LOCALITY PLAN

YARRABILBA PRECINCT 3

REVISIONS

No	Description	Date	By
A	FOR APPROVAL	DEC/16	JAS
B	BIO BASIN AMENDED	13/03/17	JAS
C	ROAD ALIGNMENT AMENDED	27/03/17	JAS
D	EWI AMENDED FOR 80T CHANGES	25/08/17	JAS
E	LOT TYPES AMENDED	25/09/18	GPC

Associated Consultants

RPS

RPS Australia East Pty Ltd
ACN 140 292 762
ABN 44 140 292 762
Suite 4, Indrala East Group Corporate Park
North Building 34-36 Glenferrie Drive, Rindra
PO Box 998 Rindra VIC 3208
T +61 7 555 36990
F +61 7 555 36999
w rpsgroup.com.au

Client

lendlease

Project

YARRABILBA

PRECINCT 3

PRELIMINARY PLANNING

FUNCTIONAL DRAWINGS

KN GROUP PTY LTD
CONSULTING ENGINEERS

LEVEL 2 - 71 GREY STREET
SOUTH BRISBANE
QUEENSLAND 4101
PHONE 07 3017 1900
FAX 07 3017 1911
EMAIL kn@knpl.com.au
ABN 35 112 053 611

Approved - RPEQ 12805

Drawing Title

P03B+C FUNCTIONAL LAYOUT

EARTHWORKS PLAN

SHEET 2

Drawn	Designed	Checked	Date
JAS	JAS	GBG	OCT 16

Scale

AS SHOWN

Sheet 15 of 23

Drawing No


15-111-SK044

Revision

E

REFER KN DWG 15-111-SK046

REFER KN DWG 15-111-SK044

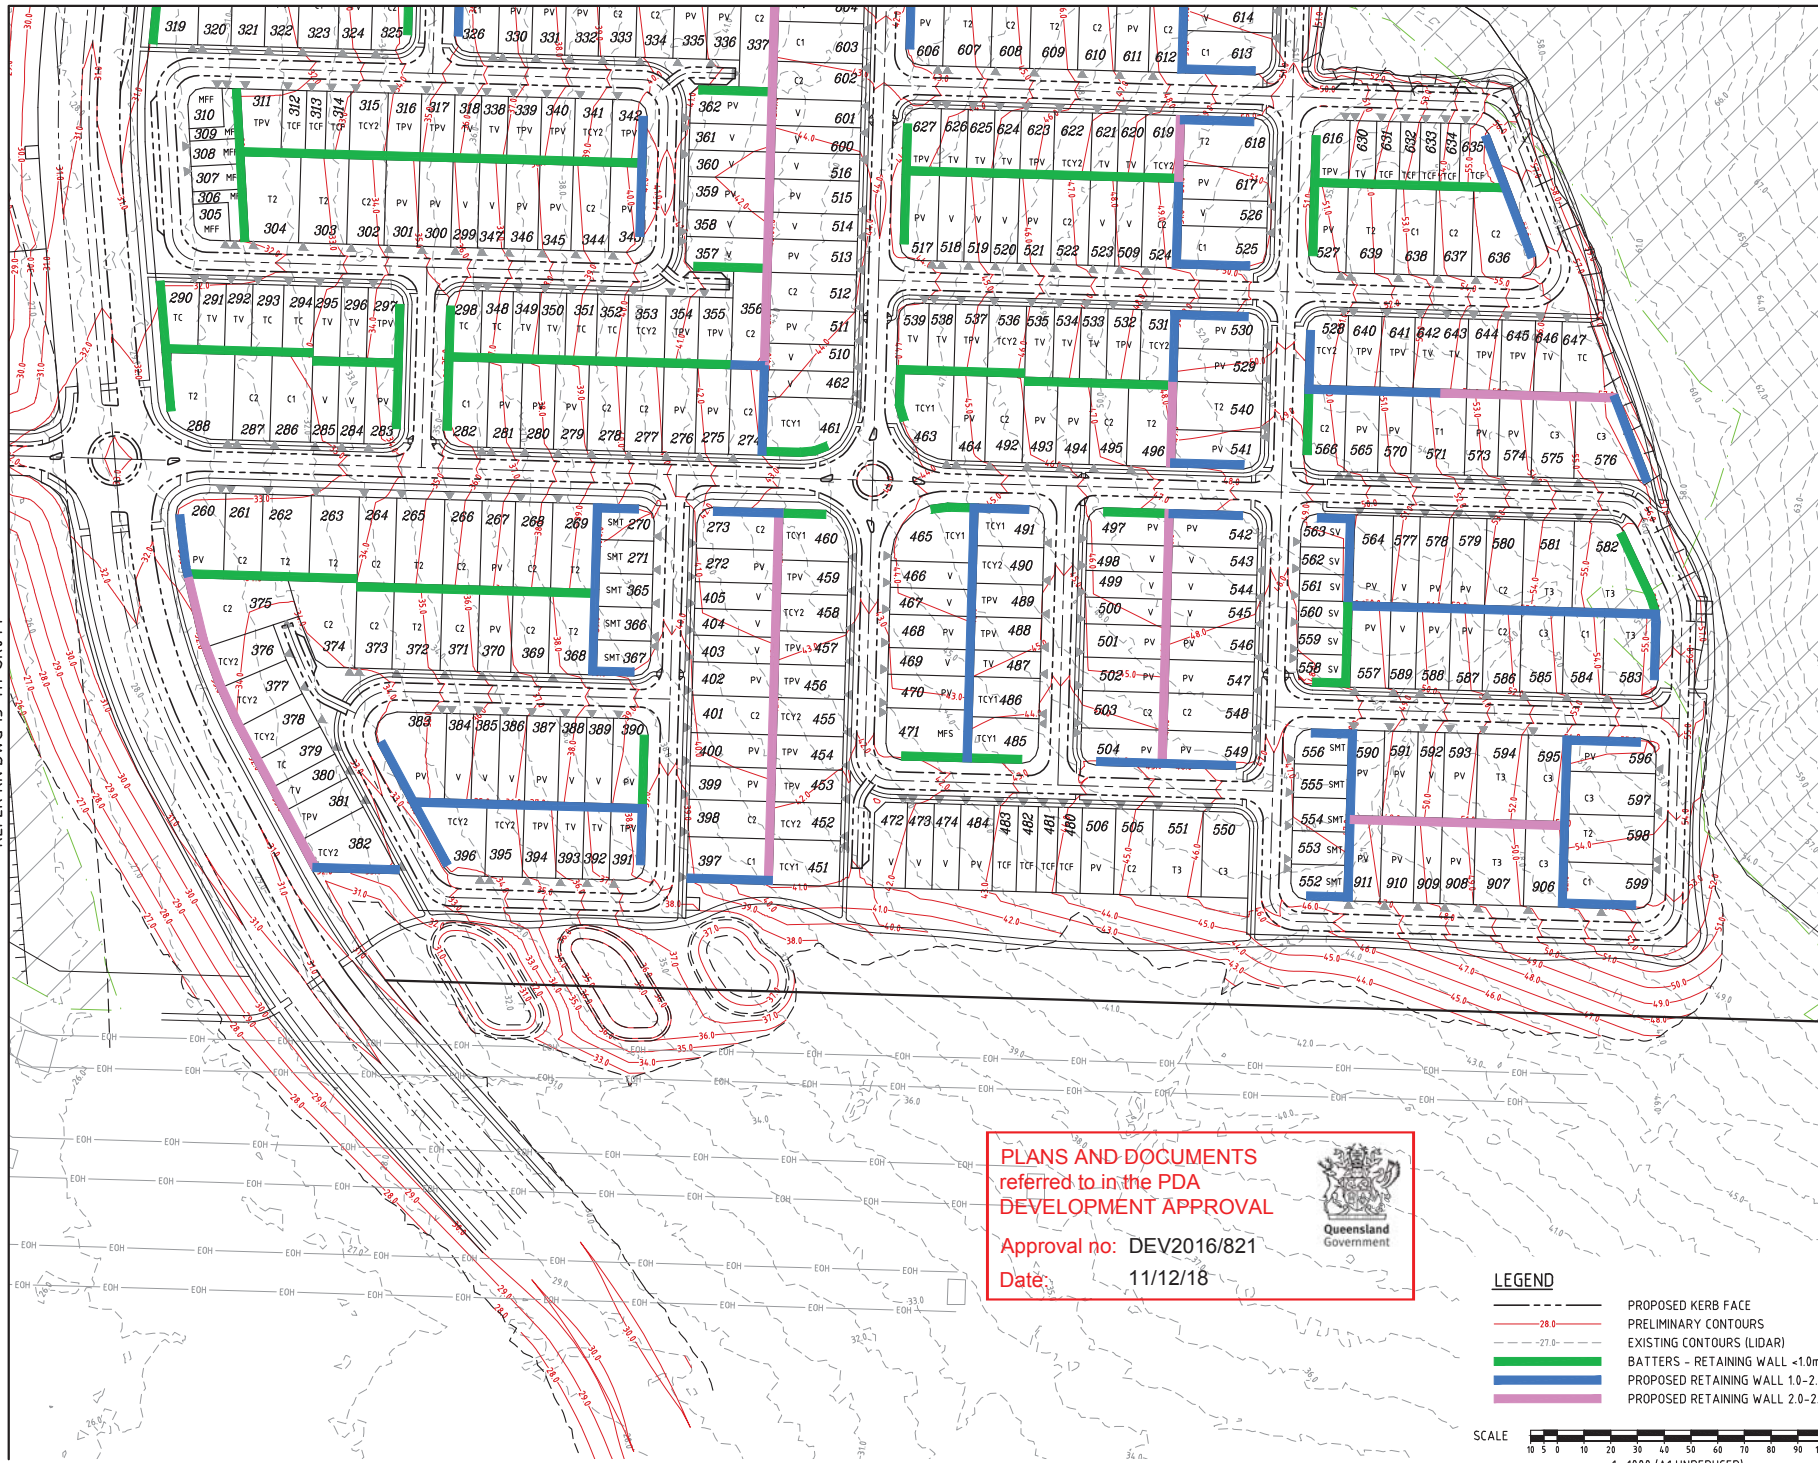

PLANS AND DOCUMENTS
referred to in the PDA
DEVELOPMENT APPROVAL

Approval no: DEV2016/821

Date: 11/12/18



LEGEND


- PROPOSED KERB FACE
- PRELIMINARY CONTOURS
- EXISTING CONTOURS (LIDAR)
- BATTERS - RETAINING WALL <1.0m
- PROPOSED RETAINING WALL 1.0-2.0m
- PROPOSED RETAINING WALL 2.0-2.5m

SCALE
10 5 0 5 10 15 20 25 30 35 40 45 50 55 60 65 70 75 80 85 90 95 100m
1: 1000 (A1 UNREDUCED)

DO NOT SCALE THIS DRAWING
IF IN DOUBT - ASK!



LOCALITY PLAN

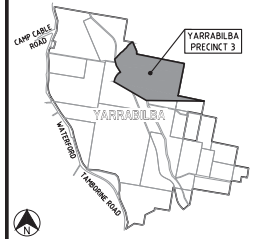

REVISIONS

No	Description	Date	By
A	FOR APPROVAL	DEC/16	JAS
B	BIO BASIN AMENDED	13/03/17	JAS
C	EWK AMENDED FOR BOY CHANGES	25/08/17	JAS
D	EWK AMENDED FOR BOY CHANGES	25/05/18	SLK
E	PMT LOCATION AMENDED	22/08/18	GPC
F	LOT ADDED, LOT TYPES/DWAYS AMENDED	05/09/18	GPC
G	LOT, DRIVEWAY REMOVED/FP ADDED	11/09/18	GPC
H	STAGING AMENDED	29/11/18	SLK

Associated Consultants

RPS	RPS Australia East Pty Ltd ABN 44 140 292 762 RPS Australia East Group Corporate Park North Building 34-36 Glenferrie Drive, Rotherham VIC 3042 Australia T +61 7 555 3699 F +61 7 555 3699 www.rpsgroup.com.au
------------	--



Project
YARRABILBA
PRECINCT 3
PRELIMINARY PLANNING
FUNCTIONAL DRAWINGS

KN GROUP PTY LTD
CONSULTING ENGINEERS
LEVEL 2 - 71 GREY STREET
SOUTH BRISBANE
QUEENSLAND 4101
PHONE 07 3017 1900
FAX 07 3017 1911
EMAIL kn@knpl.com.au
ABN 35 112 053 611

Approved - RPEQ 12805

Drawing Title
P03B+C FUNCTIONAL LAYOUT
EARTHWORKS PLAN
SHEET 3

Drawn	Designed	Checked	Date
JAS	JAS	GBG	OCT 16
Scale	Drawing No	Revision	
AS SHOWN	15-111-SK045	H	16 of 23

REFER KN DWG 15-111-SK048

REFER KN DWG 15-111-SK047

PLANS AND DOCUMENTS
referred to in the PDA
DEVELOPMENT APPROVAL

Approval no: DEV2016/821


Date: 11/12/18



DO NOT SCALE THIS DRAWING
IF IN DOUBT - ASK!



LOCALITY PLAN

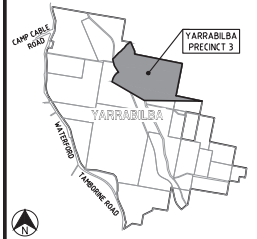

REVISIONS

No	Description	Date	By
A	FOR APPROVAL	DEC/16	JAS
B	EWK AMENDED FOR BOY CHANGES	25/08/17	JAS
C	EWK AMENDED FOR BOY CHANGES	11/05/18	SJK
D	LOT TYPES AMENDED	25/09/18	GFC
E	STAGING AND LOTS AMENDED	29/11/18	SJK

Associated Consultants

RPS
RPS Australia East Pty Ltd
ACN 140 292 762
ABN 44 140 292 762
Suite 4, Indrala East Group Corporate Park
North Building 34-36 Glenferrie Drive, Rindra
PO Box 9045 St Albans VIC 3028
T +61 7 555 36999
F +61 7 555 36999
w rpsgroup.com.au



YARRABILBA
PRECINCT 3
PRELIMINARY PLANNING
FUNCTIONAL DRAWINGS

KN GROUP PTY LTD
CONSULTING ENGINEERS
LEVEL 2 - 71 GREY STREET
SOUTH BRISBANE
QUEENSLAND 4101
PHONE 07 3017 1900
FAX 07 3017 1911
EMAIL kn@knpl.com.au
ABN 35 112 053 611

Approved - RPEQ 12805

Drawing Title
P03B+C FUNCTIONAL LAYOUT
EARTHWORKS PLAN
SHEET 4

Drawn	Designed	Checked	Date
JAS	JAS	GBG	OCT 16
Scale	Sheet	Revision	
AS SHOWN	17 of 23		
A1	15-111-SK046	E	

LEGEND

- PROPOSED KERB FACE
- PRELIMINARY CONTOURS
- EXISTING CONTOURS (LIDAR)
- BATTERS - RETAINING WALL <1.0m
- PROPOSED RETAINING WALL 1.0-2.0m
- PROPOSED RETAINING WALL 2.0-2.5m

SCALE 1: 1000 (A1 UNREDUCED)

REFER KN DWG 15-111-SK048


PLANS AND DOCUMENTS
referred to in the PDA
DEVELOPMENT APPROVAL

Approval no: DEV2016/821

Date: 11/12/18



REFER KN DWG 15-111-SK048

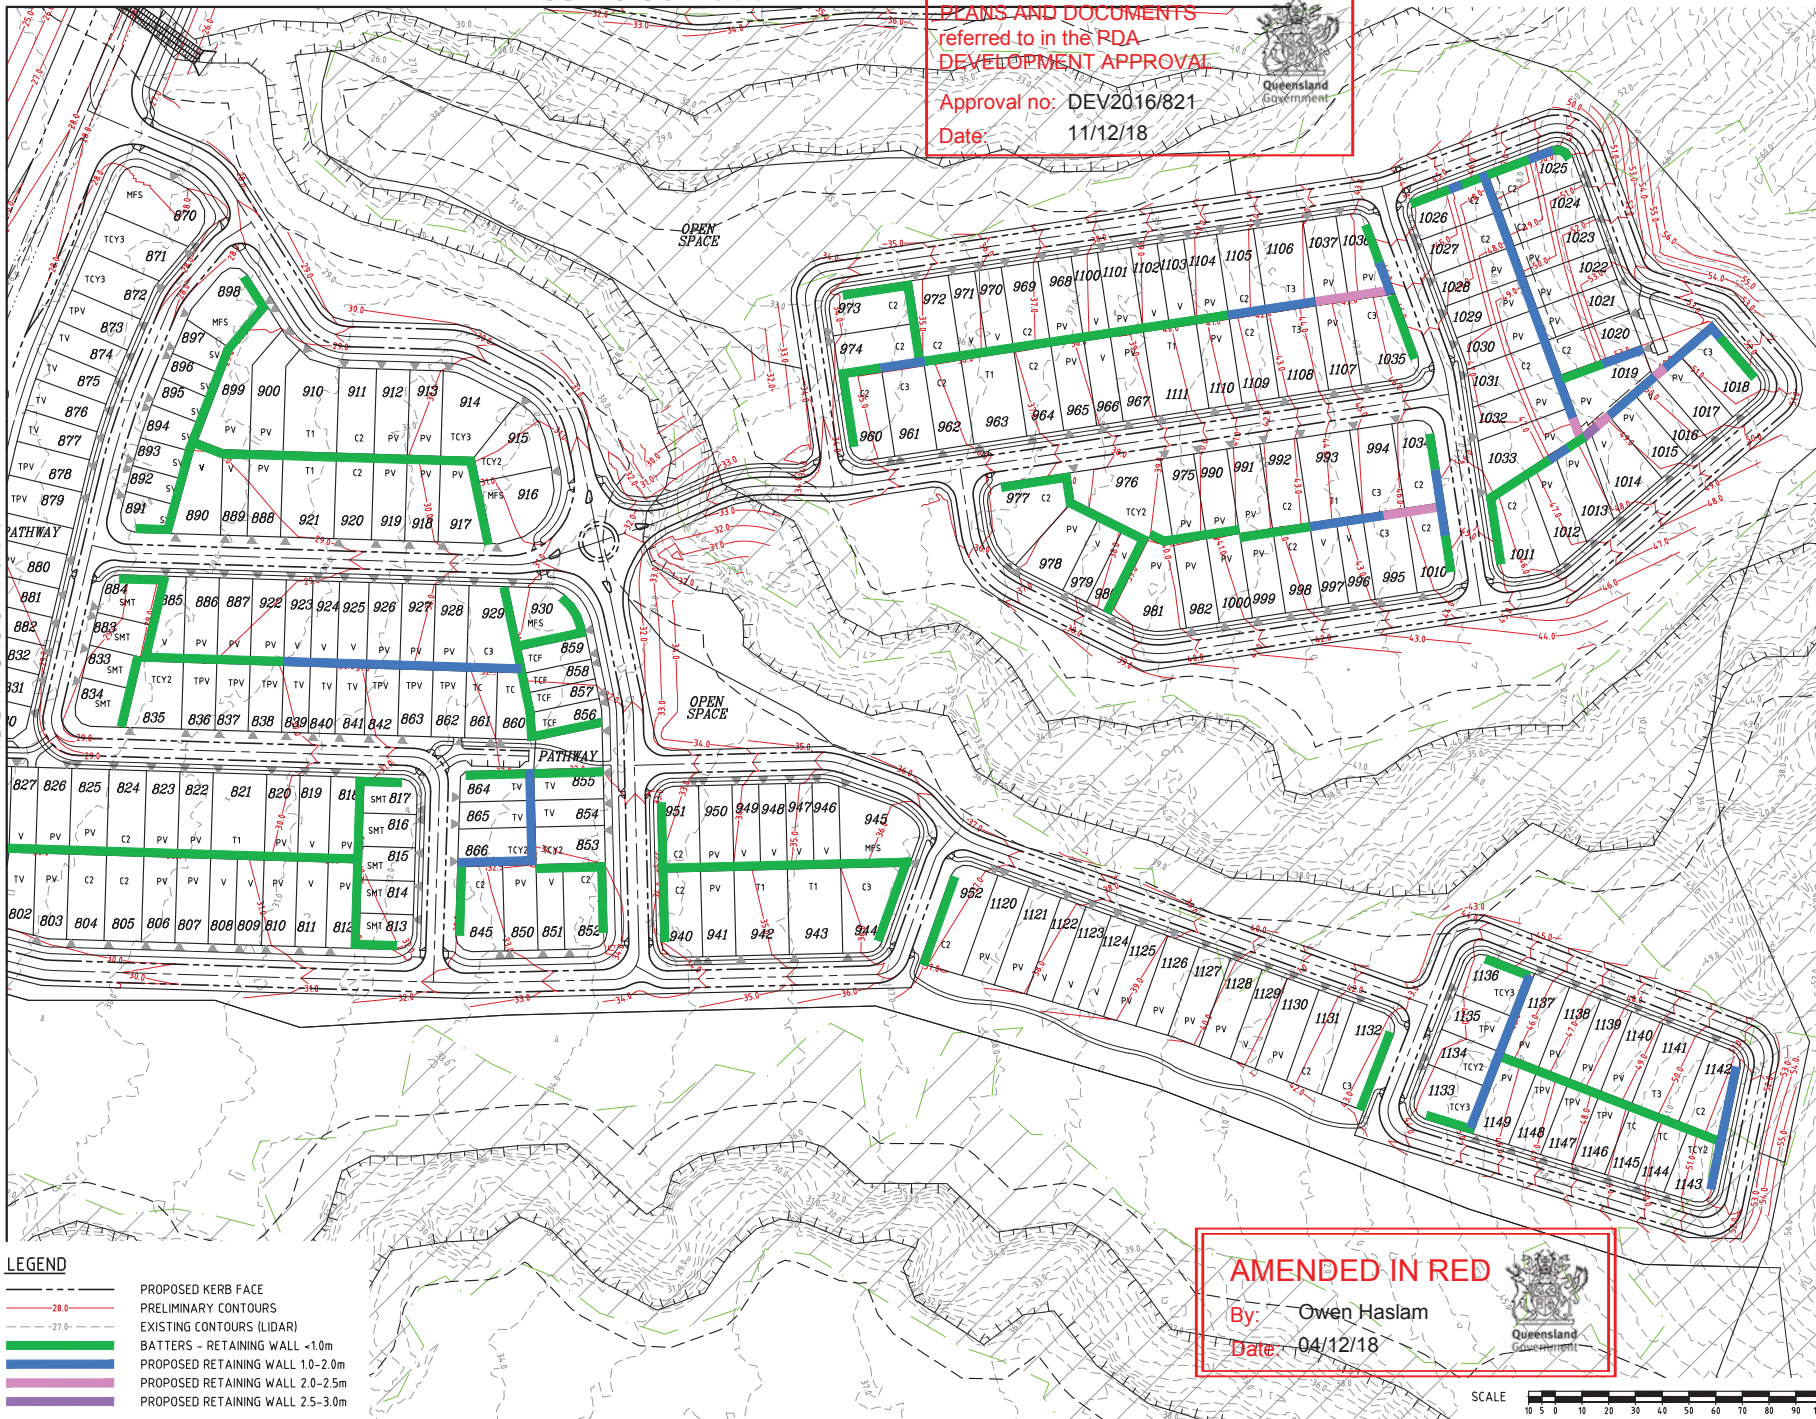

LEGEND

	PROPOSED KERB FACE
	PRELIMINARY CONTOURS
	EXISTING CONTOURS (LIDAR)
	BATTERS - RETAINING WALL <1.0m
	PROPOSED RETAINING WALL 1.0-2.0m
	PROPOSED RETAINING WALL 2.0-2.5m
	PROPOSED RETAINING WALL 2.5-3.0m

AMENDED IN RED

By: Owen Haslam

Date: 04/12/18




SCALE
1: 1000 (A1 UNREDUCED)

DO NOT SCALE THIS DRAWING
IF IN DOUBT - ASK!



LOCALITY PLAN

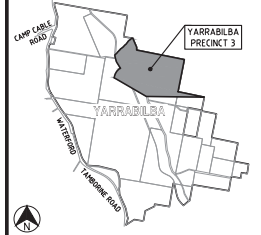

REVISIONS

No	Description	Date	By
A	FOR APPROVAL	DEC/16	JAS
B	LOT TYPE & EASEMENT AMENDED	27/03/17	JAS
C	EWK AMENDED FOR BDY CHANGES	25/08/17	JAS
D	EWK AMENDED FOR BDY CHANGES	11/05/18	SJK
E	EWK AMENDED FOR BDY CHANGES	25/05/18	SJK
F	EWK AMENDED FOR BDY CHANGES	07/04/18	GPC
G	EWK AMENDED FOR BDY CHANGES	13/04/18	GPC
H	FOR APPROVAL	03/08/18	GPC
I	LOT TYPES AMENDED	25/09/18	GPC
J	LOT BDY & TYPES AMENDED	03/10/18	SJK
K	STAGING AND LOTS AMENDED	29/11/18	SJK

Associated Consultants

RPS
RPS Australia Pty Ltd
ABN 44 140 292 762
Suite 4, National East Group Corporate Park
North Building 34-36 Glenferrie Drive, Rotherham
VIC 3042 Australia VIC, GPO 4206
T +61 7 555 36999
F +61 7 555 36999
w rpsgroup.com.au

lendlease

YARRABILBA
PRECINCT 3
PRELIMINARY PLANNING
FUNCTIONAL DRAWINGS

KN GROUP PTY LTD
CONSULTING ENGINEERS
LEVEL 2 - 71 GREY STREET
SOUTH BRISBANE
QUEENSLAND 4101
PHONE 07 3017 1900
FAX 07 3017 1911
EMAIL kng@knpl.com.au
ABN 35 112 053 611


Approved - RPEQ 12805

Drawing Title
P03B+C FUNCTIONAL LAYOUT
EARTHWORKS PLAN
SHEET 5

Drawn	Designed	Checked	Date
JAS	JAS	GBG	OCT 16
Scale	Sheet	Revision	
AS SHOWN	18 of 23		
A1	15-111-SK047	K	

REFER KN DWG 15-111-SK046


KN 13451-1511 Yarrabilba P3 Preliminary Support Engineering Layout IS: HT SK043-SK046-P03B+C-EWK-EWS.dwg Plotted by: GCS on 30/11/2019 2:13:02 PM

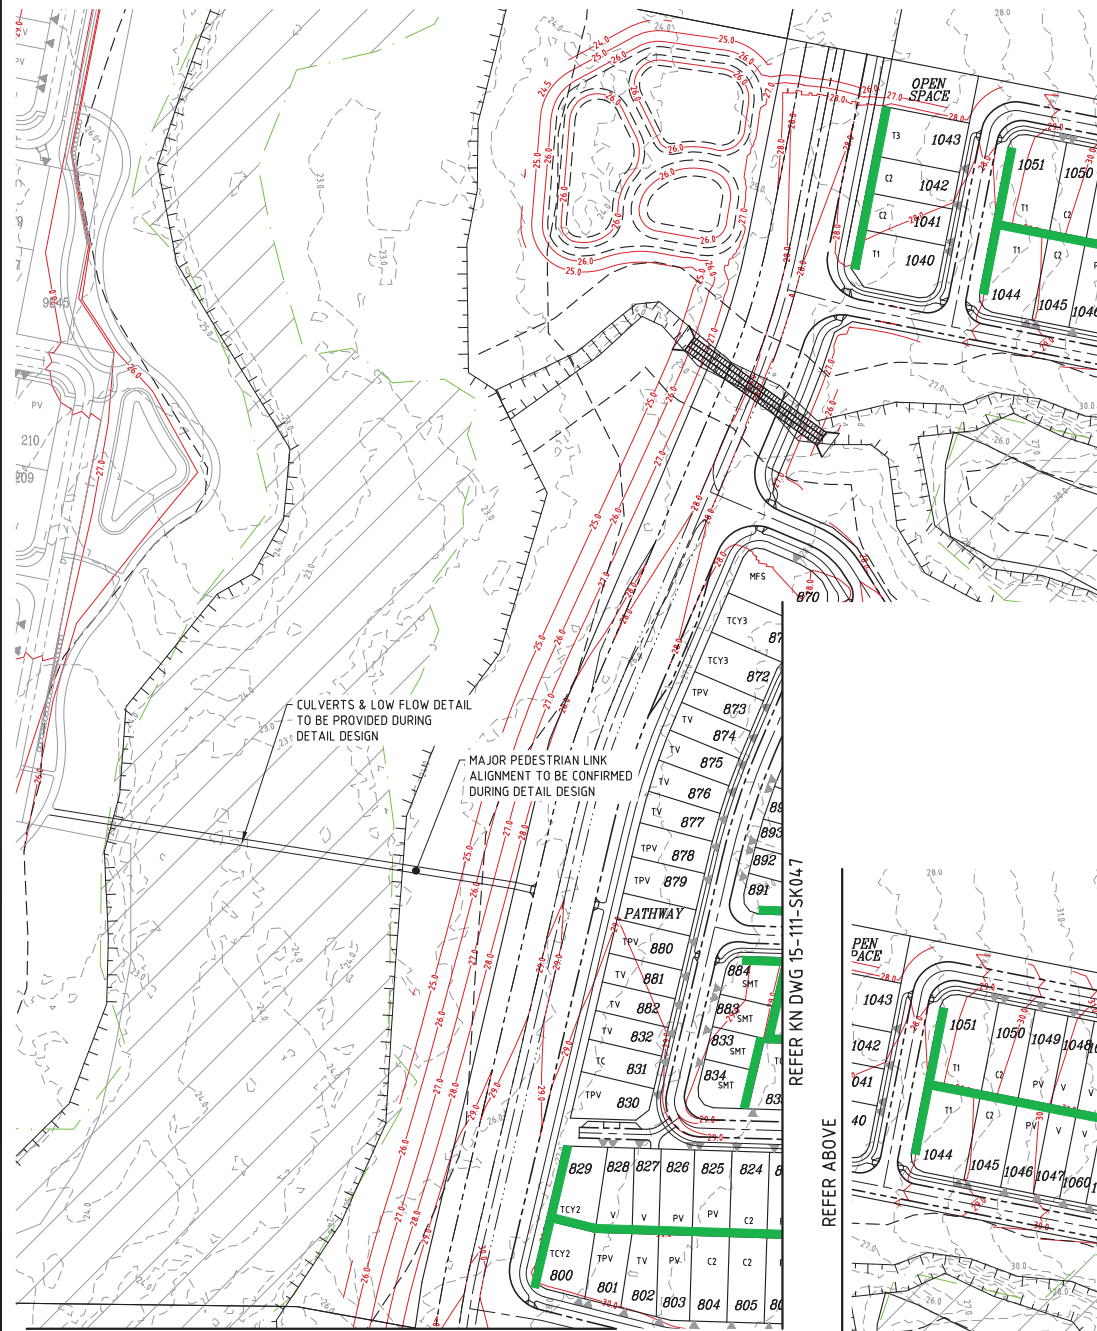

REFER KN DWG 15-111-SK046

REFER ABOVE

REFER KN DWG 15-111-SK047

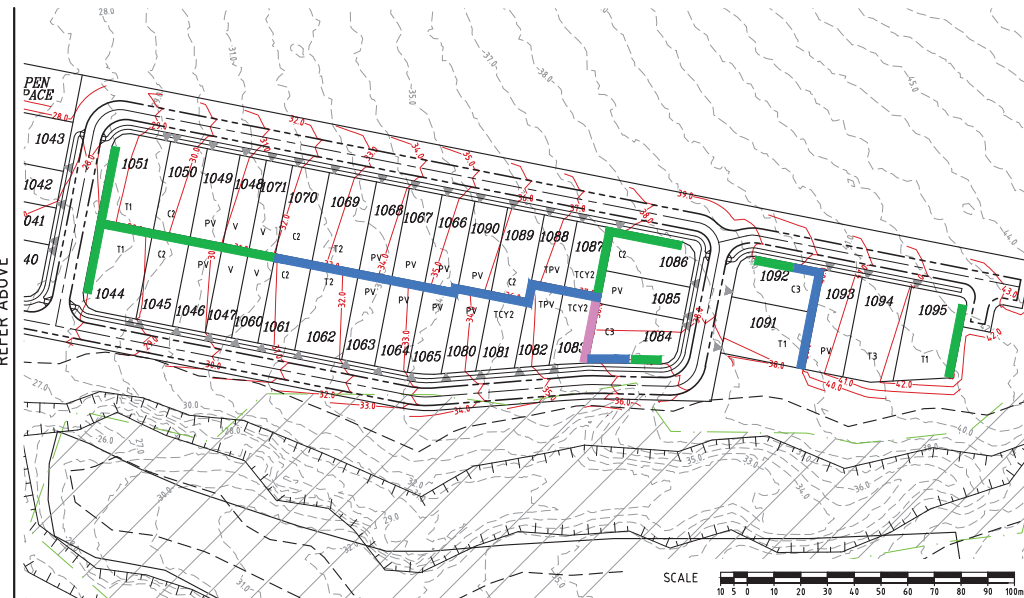

REFER KN DWG 15-111-SK047

LEGEND

- PROPOSED KERB FACE
- PRELIMINARY CONTOURS
- EXISTING CONTOURS (LIDAR)
- BATTERS - RETAINING WALL <1.0m
- PROPOSED RETAINING WALL 1.0-2.0m
- PROPOSED RETAINING WALL 2.0-2.5m

PLANS AND DOCUMENTS referred to in the PDA DEVELOPMENT APPROVAL

Approval no: DEV2016/821

Date: 11/12/18



DO NOT SCALE THIS DRAWING IF IN DOUBT - ASK!

NORTH

LOCALITY PLAN

YARRABILBA PRECINCT 3

REVISIONS

No	Description	Date	By
A	FOR APPROVAL	DEC/16	JAS
B	EWK AMENDED FOR BOY CHANGES	25/08/17	JAS
C	EWK AMENDED FOR BOY CHANGES	11/05/18	SLK
D	FOR APPROVAL	03/08/18	GPC
E	LOT TYPES AMENDED	25/09/18	GPC
F	LOT BOY & TYPES AMENDED	03/10/18	SLK
G	STAGING AND LOTS AMENDED	29/11/18	SLK

Associated Consultants

RPS

RPS Australia East Pty Ltd
ACN 140 292 762
ABN 44 140 292 762
T +61 7 555 36900
F +61 7 555 36999
w rpsgroup.com.au

Client

lendlease

Project

YARRABILBA

PRECINCT 3
PRELIMINARY PLANNING
FUNCTIONAL DRAWINGS

KN GROUP PTY LTD
CONSULTING ENGINEERS

LEVEL 2 - 71 GREY STREET
SOUTH BRISBANE
QUEENSLAND 4101
PHONE 07 3017 1900
FAX 07 3017 1911
EMAIL kn@knpl.com.au
ABN 35 112 053 611

Approved - RPEQ 12805

Drawing Title
P03B+C FUNCTIONAL LAYOUT
EARTHWORKS PLAN
SHEET 6

Drawn	Designed	Checked	Date
JAS	JAS	GBG	OCT 16

Scale	Sheet	Revision
AS SHOWN	19 of 23	

Drawing No	Revision
A1	G


PROPOSED KERB FACE
EXISTING OVERHEAD POWERLINES
PROPOSED SEWER
PROPOSED STORMWATER
PROPOSED WATER
PROPOSED TRUNK WATER
FUTURE RISING MAIN
FUTURE TRUNK SEWER
EXISTING SEWER
EXISTING STORMWATER
EXISTING WATER
EXISTING TRUNK WATER
VEGETATION OFFSET LINE
EXISTING TOP OF BANK
30m BUFFER LINE



NATURAL SURFACE	CUT/FILL DEPTH	DESIGN SURFACE	PEGGED CHAINAGE
200.000	2.250	200.000	28.876
220.000	2.152	220.000	28.874
228.559	2.005	228.559	28.977
240.000	1.815	240.000	29.110
249.137	1.665	249.137	29.215
260.000	2.338	260.000	28.488
280.000	1.621	280.000	29.105
300.000	1.331	300.000	29.295
320.000	1.411	320.000	29.115
330.110	1.383	330.110	29.092
340.000	1.209	340.000	29.216
360.000	1.170	360.000	29.156
368.303	1.311	368.303	28.973
380.000	1.479	380.000	28.761
393.303	1.973	393.303	28.255
400.000	1.662	400.000	28.574
418.303	1.969	418.303	28.340
420.000	1.942	420.000	28.377

SCALE - 1:1000 (H)
1:100 (V)


Approval no: DEV2016/821
Date: 11/12/18

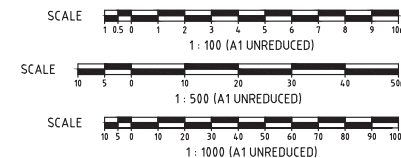

DO NOT SCALE THIS DRAWING
IF IN DOUBT - ASK!



LOCALITY PLAN

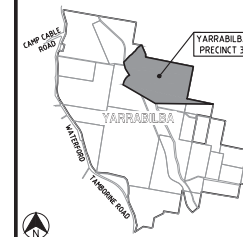

REVISIONS

[illegible]

Associated Consultants:



 COPYRIGHT PROTECTS THIS PLAN
Unauthorized reproduction or amendment
not permitted. Please contact the author.

RPS Australia East Pty Ltd
ACN 140 292 762
ABN 44 140 292 762
Suite 4, Robina East Quay Corporate Park
(North Building) 34-36 Glenferrie Drive, Robina
PO Box 1048 Robina DC, Qld 4226

T +61 7 555 36900
F +61 7 555 36999

W rpsgroup.com.au

Client



Project



YARRABILBA

PRECINCT 3
PRELIMINARY PLANNING
FUNCTIONAL DRAWINGS



LEVEL 2 - 71 GREY STREET
SOUTH BRISBANE
QUEENSLAND 4101
PHONE 07 3017 1900
FAX 07 3017 1911
EMAIL kng@knpl.com.au
ABN 35 112 053 611

Approved - RPEO 12805

Drawing Title
P03B+C FUNCTIONAL LAYOUT
POWERLINE EASEMENT
LAYOUT PLAN

Drawn JAS	Designed JAS	Checked GBG	Date OCT 16
Scale AS SHOWN			Sheet 25 of 2
A1	Drawing No 15-111-SK054		Revision D