


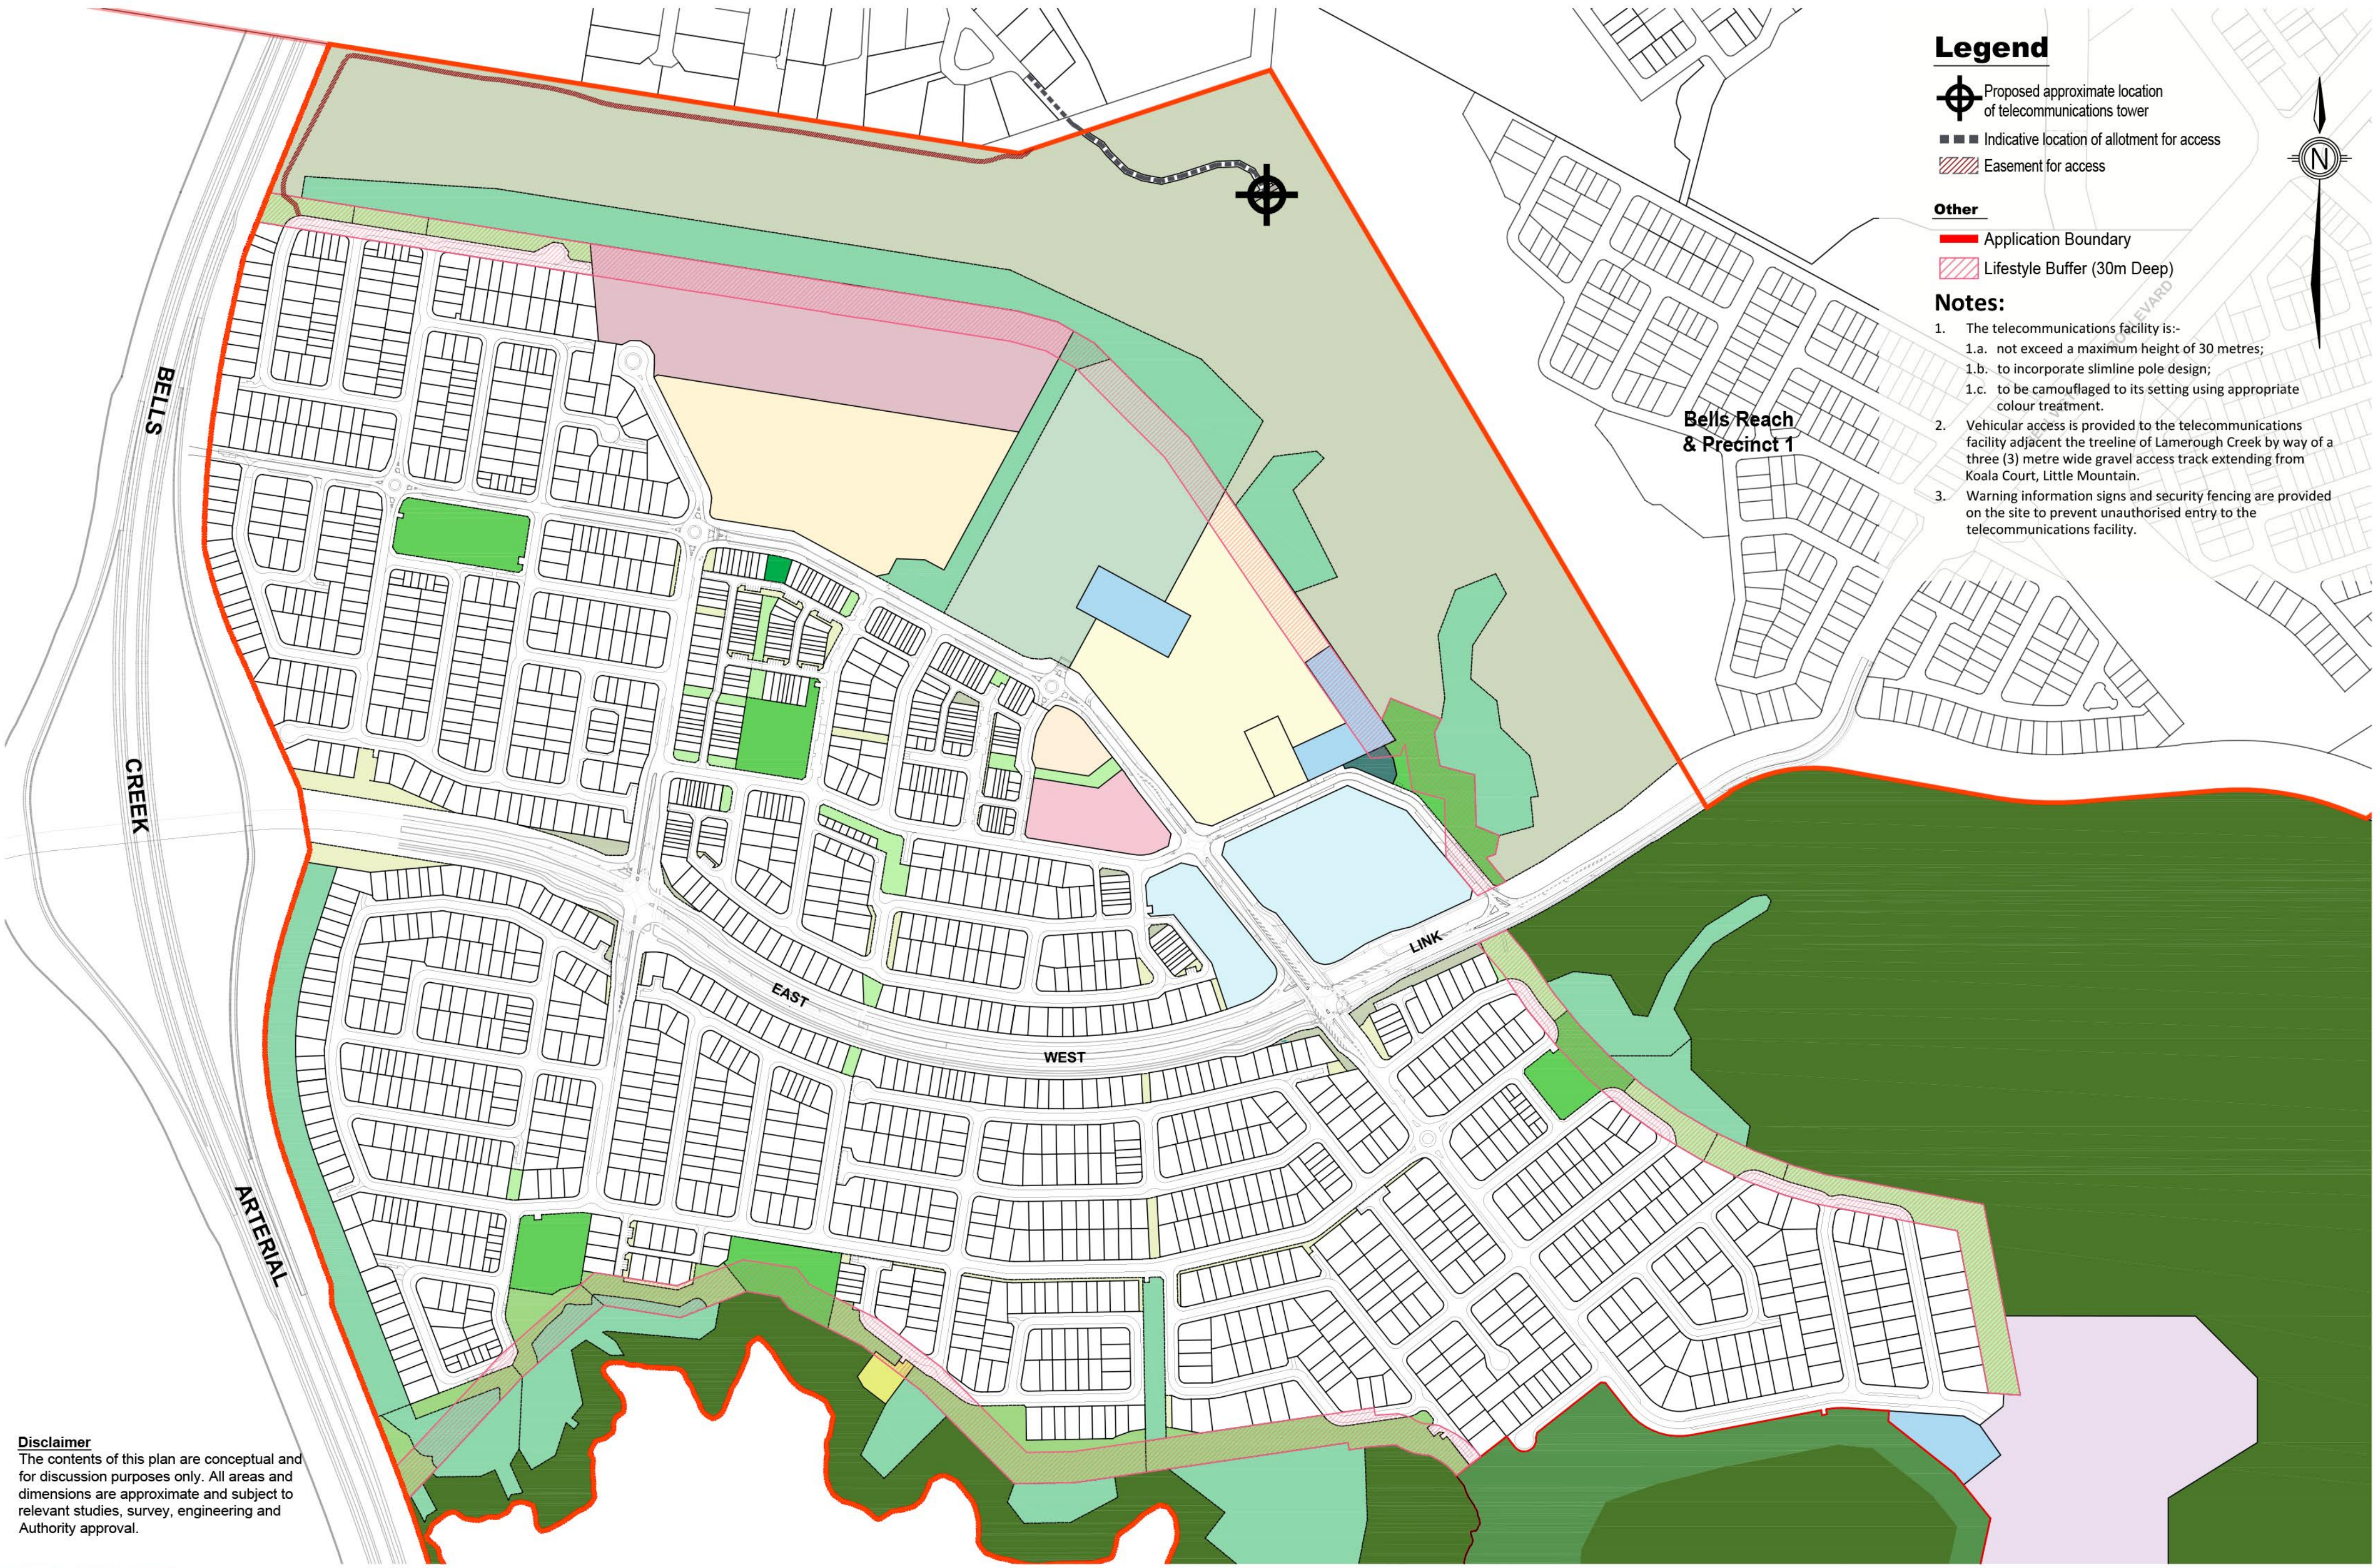

Legend

- Proposed approximate location of telecommunications tower
- Indicative location of allotment for access
- Easement for access


Other

- Application Boundary
- Lifestyle Buffer (30m Deep)

Notes:

- The telecommunications facility is:-
 - not exceed a maximum height of 30 metres;
 - to incorporate slimline pole design;
 - to be camouflaged to its setting using appropriate colour treatment.
- Vehicular access is provided to the telecommunications facility adjacent the treeline of Lamerough Creek by way of a three (3) metre wide gravel access track extending from Koala Court, Little Mountain.
- Warning information signs and security fencing are provided on the site to prevent unauthorised entry to the telecommunications facility.

Disclaimer
The contents of this plan are conceptual and for discussion purposes only. All areas and dimensions are approximate and subject to relevant studies, survey, engineering and Authority approval.

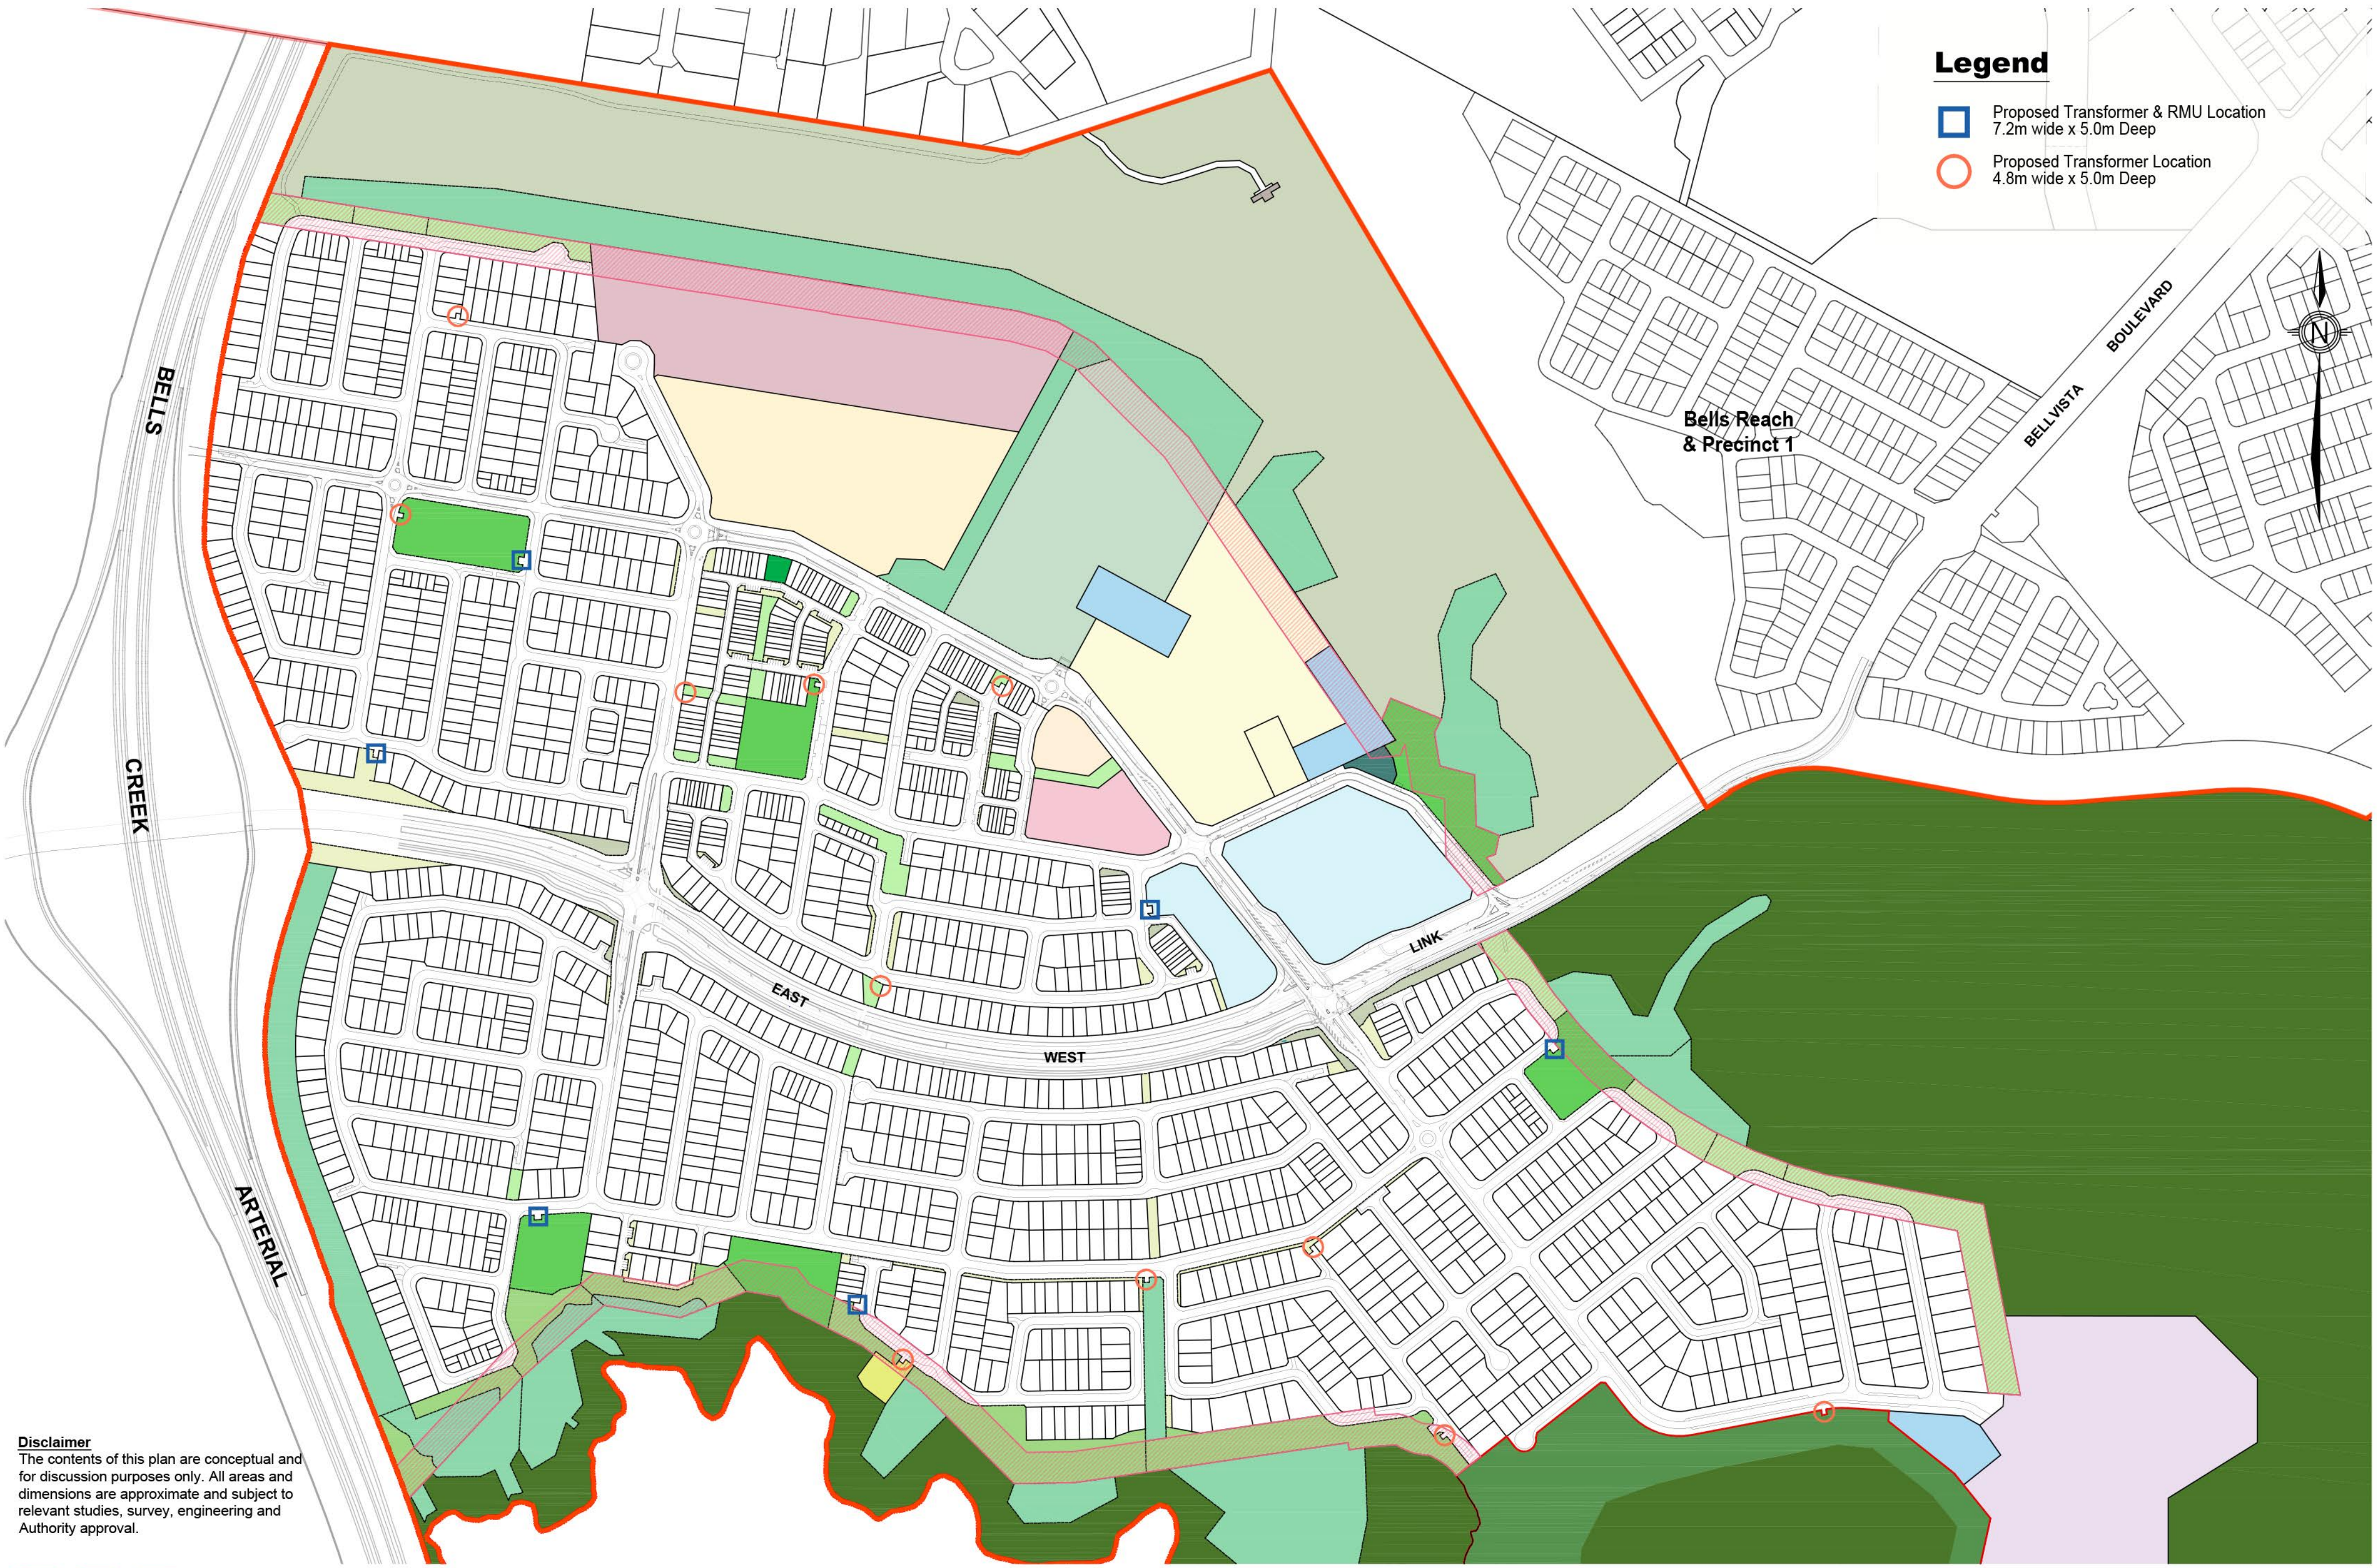

Legend

-  Proposed Transformer & RMU Location
7.2m wide x 5.0m Deep
-  Proposed Transformer Location
4.8m wide x 5.0m Deep

Disclaimer
 The contents of this plan are conceptual and for discussion purposes only. All areas and dimensions are approximate and subject to relevant studies, survey, engineering and Authority approval.