



PLANS AND DOCUMENTS
referred to in the PDA
DEVELOPMENT APPROVAL

Approval no: DEV2019/1008

Date: 13 May 2019

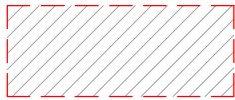


 EXTENT OF WORKS REQUIRING DEMOLITION

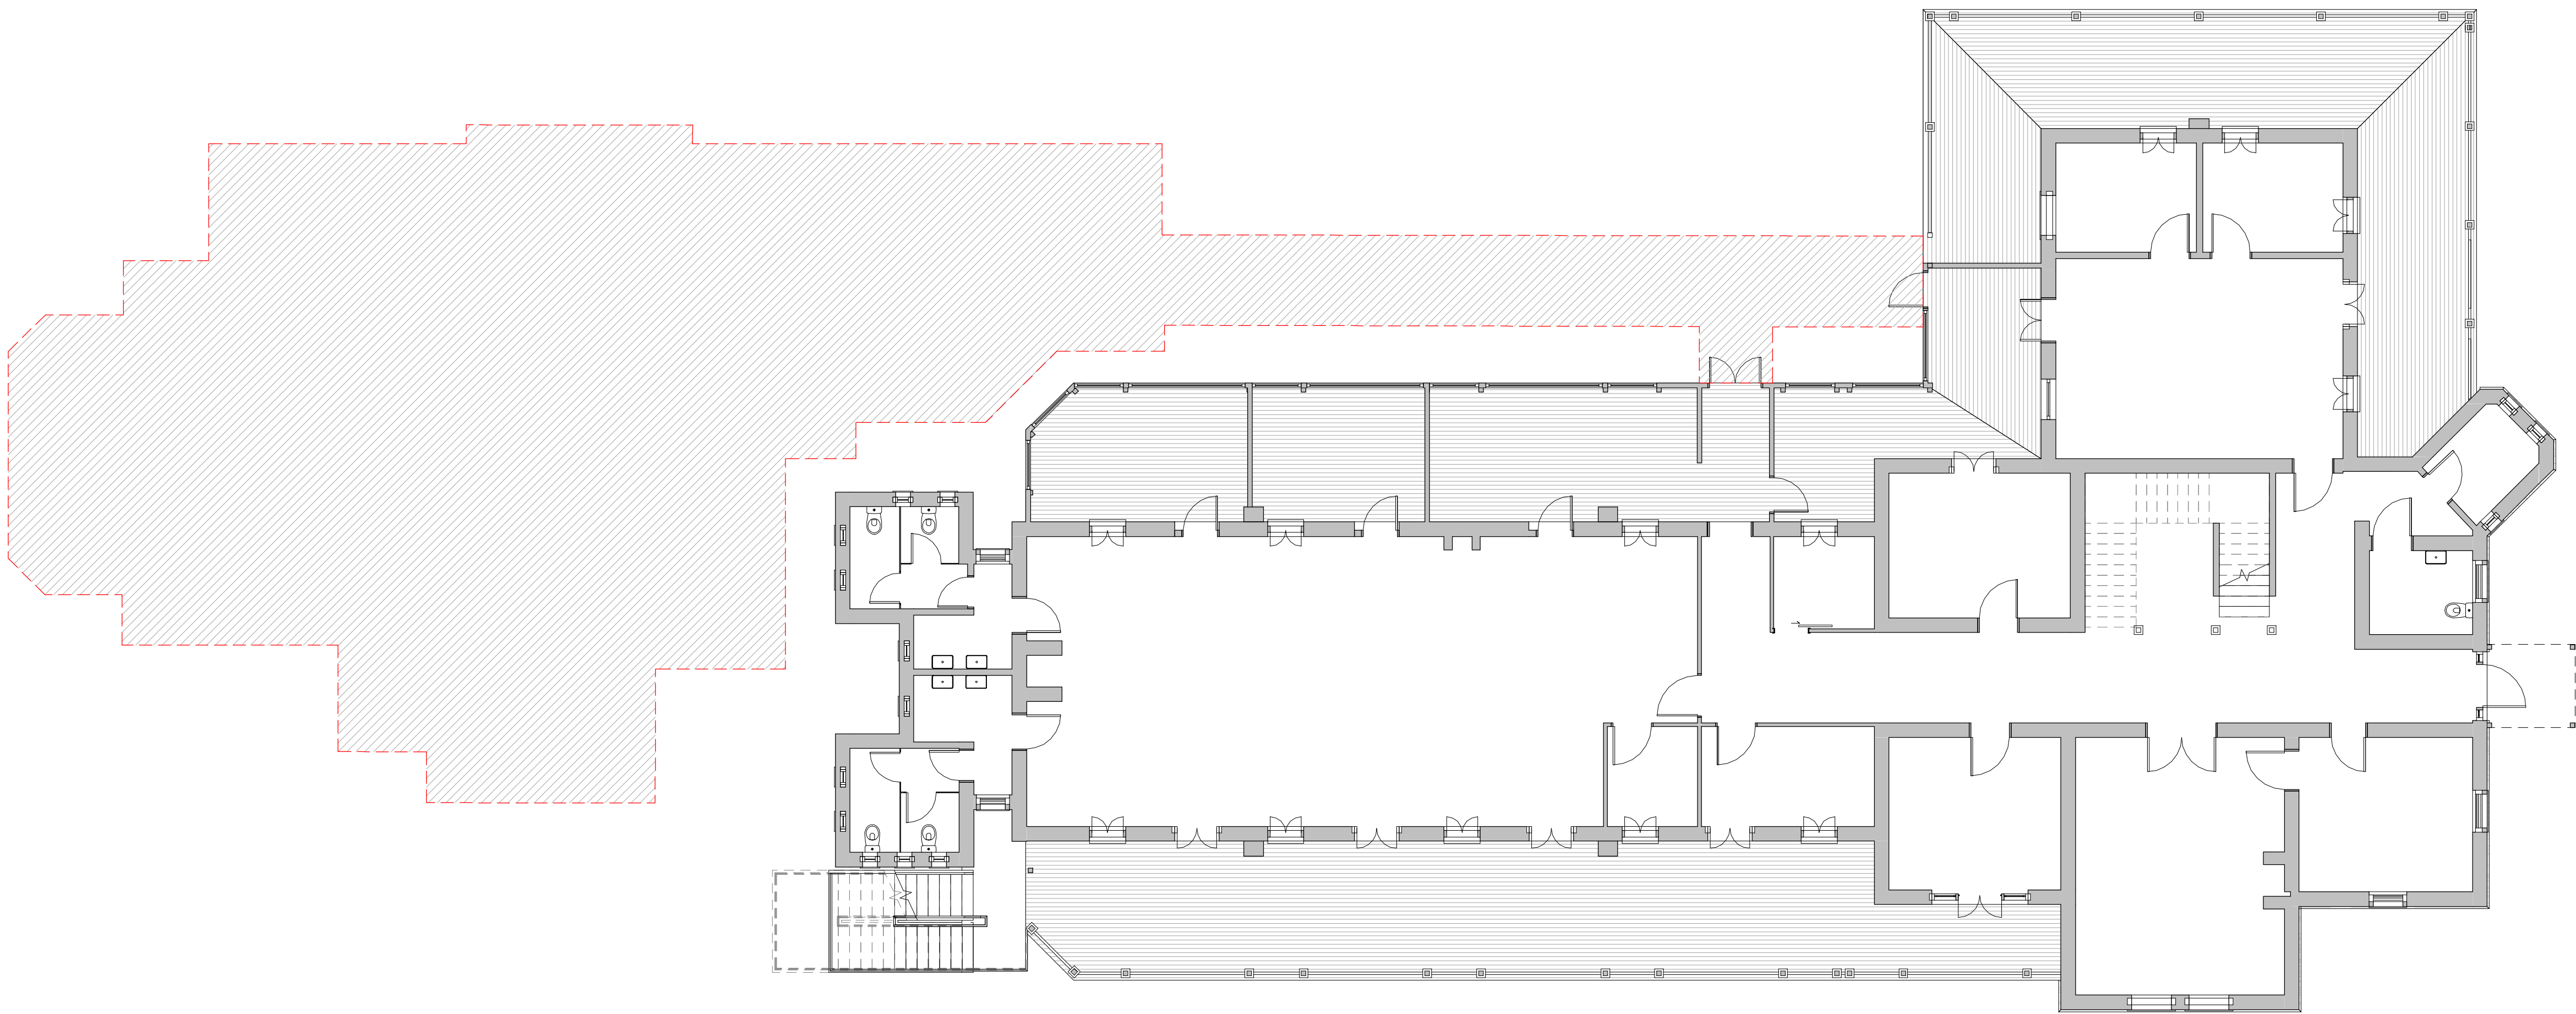

1 DEMOLITION PLAN - GROUND

LN_SK_200 1:100

REFERENCE MAP

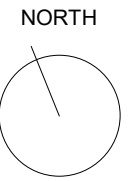

NOTES

- DO NOT SCALE DRAWINGS. WRITTEN DIMENSIONS GOVERN.
- ALL DIMENSIONS ARE IN MILLIMETRES UNLESS NOTED OTHERWISE.
- ALL DIMENSIONS SHALL BE VERIFIED ON SITE BEFORE PROCEEDING WITH THE WORK. HASSELL SHALL BE NOTIFIED IN WRITING OF ANY DISCREPANCIES.
- THIS DRAWING MUST BE READ IN CONJUNCTION WITH ALL RELEVANT CONTRACTS, SPECIFICATIONS AND DRAWINGS.

© COPYRIGHT OF THIS DRAWING IS VESTED IN HASSELL. LTD. 2014 HASSELL. LTD.

THIS DRAWING IS AN UNCONTROLLED COPY. UNLESS NOTED OTHERWISE.

NOTE:

THE FOLLOWING DRAWINGS HAVE NOT BEEN PREPARED FROM APPROVED SURVEY INFORMATION AND ARE BASED ON PREVIOUSLY PREPARED DRAWINGS AS APPROVED FROM THE INFORMATION PORTAL DEVELOPED FOR THE SPECIFIC PURPOSES OF THE HERSTON QUARTER REDEVELOPMENT PROJECT. ADDITIONAL EXSTING CONDITION INFORMATION HAS BEEN DEVELOPED FROM LIMITED ONSITE VISUAL INSPECTION ON SITE.

C	DA ISSUE	23/01/19
B	DA ISSUE	03/10/18
A	PRELIMINARY	19/09/18
REV	DESCRIPTION	DATE

CONSULTANT

HASSELL Limited ABN 007 711 435
PODIUM LEVEL, CENTRAL PARK
152-158 ST GEORGE TERRACE
PERTH WA 6000 AUSTRALIA
PERTH@HASSELLSTUDIO.COM
T +61 8 6477 6000 F +61 8 9322 2330

HASSELL



PROJECT

LADY NORMAN BUILDING
HERSTON QUARTER
REDEVELOPMENT

DRAWING TITLE

BUILDING DEMOLITION PLAN

STATUS		
SK		
SCALE @ A1	DRAWN	
1 : 100	JB	
PROJECT NUMBER	DRAWING NUMBER	REV
012447	LN_SK_104	C