



REINSTATEMENT REPORT:

Plans viewed as part of this survey include SP243232.

Meridian for this survey is SP243232.


OIPs were found in good agreement at Stns 1, 3 and 4.

OPs found at Stns 1 and 2 were leaning.

Original information compiled from
SP243232 in the Department of Natural
Resources, Mines and Energy.

PLANS AND DOCUMENTS
referred to in the PDA
DEVELOPMENT APPROVAL

Approval no: DEV2019/1022
Date: 16 May 2019

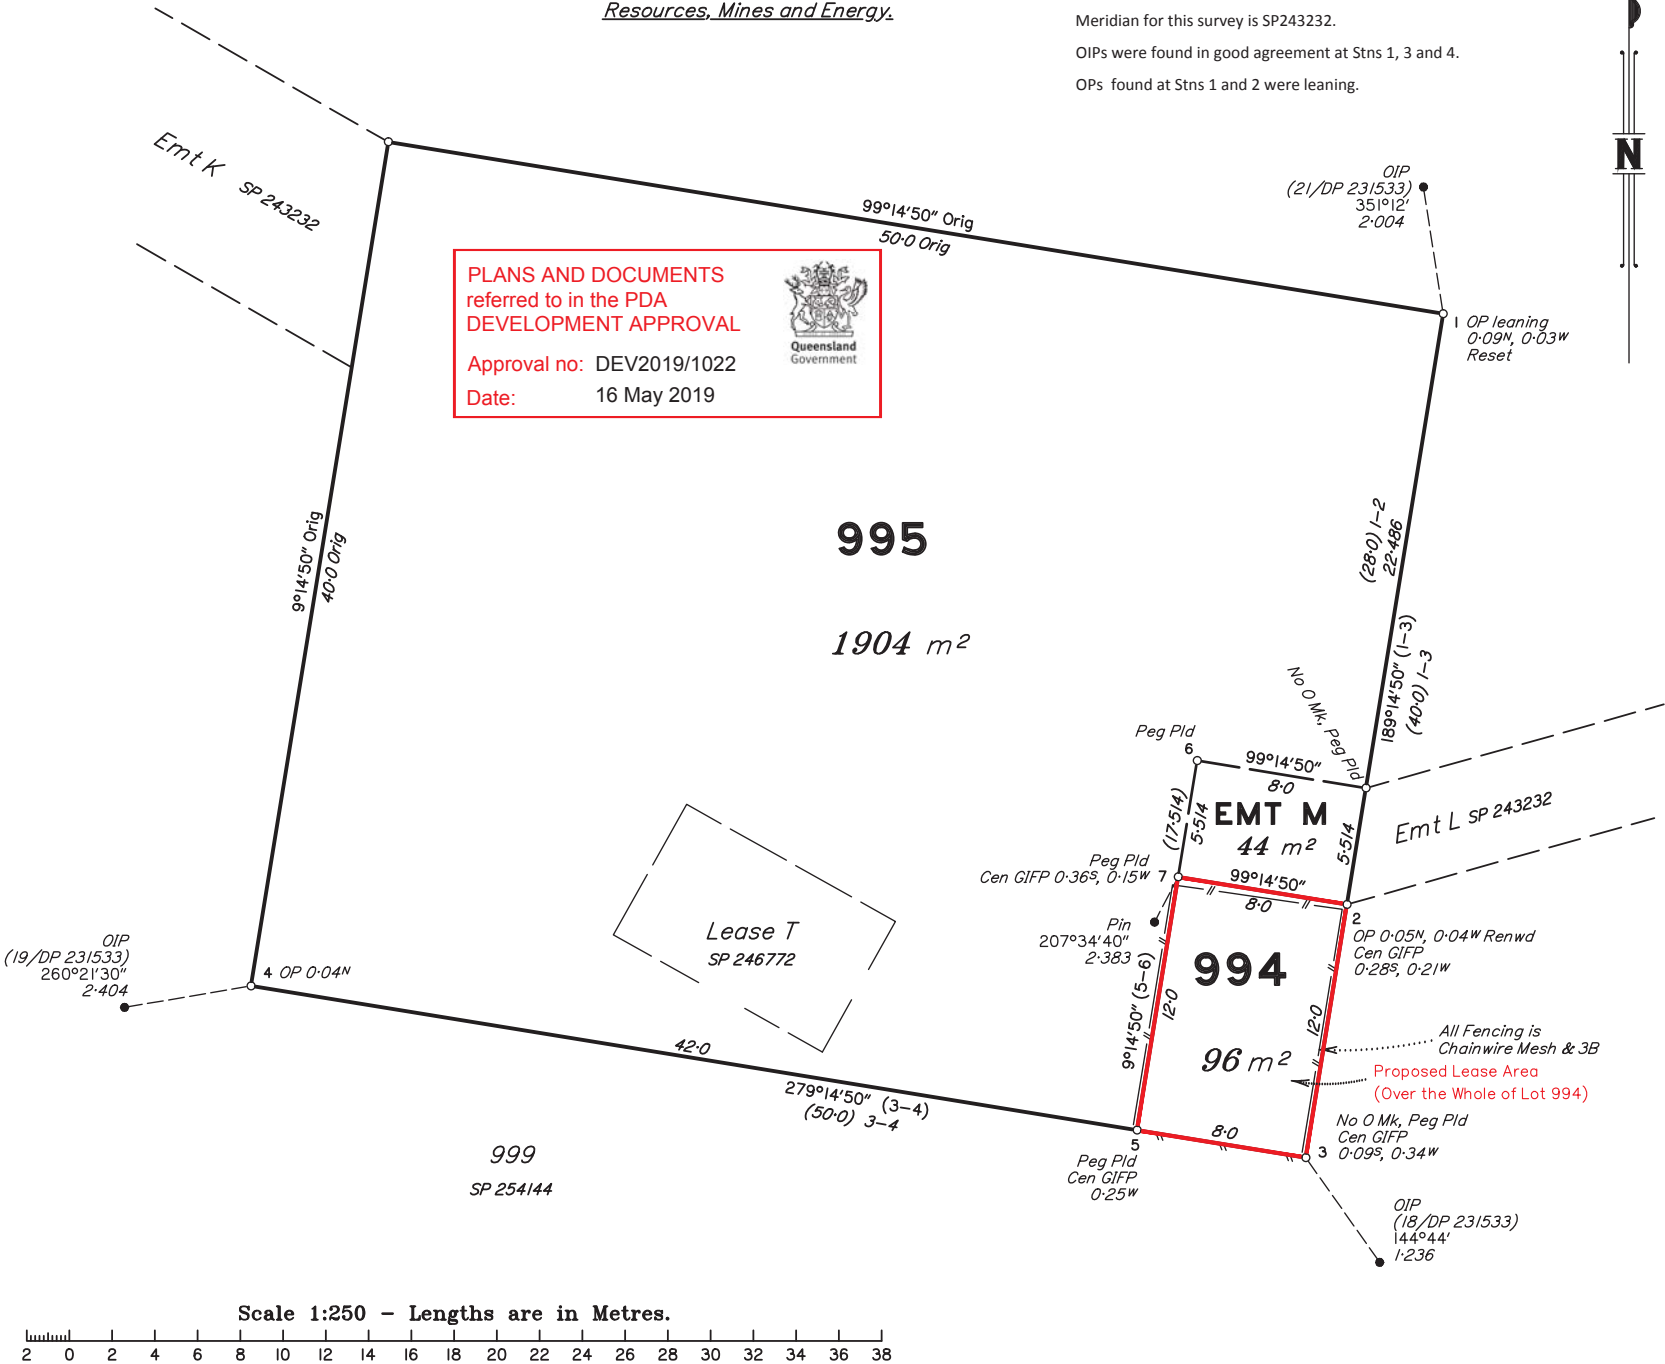

I, Bruce Victor DALTON*, hereby certify that the land comprised in this plan was surveyed by me personally and that the plan is accurate, that the said survey was performed in accordance with the Survey and Mapping Infrastructure Act 2003 and Surveyors Act 2003 and associated Regulations and Standards and that the said survey was completed on 8/3/2019.

..... 11/3/2019
Cadastral Surveyor
* of Schlenger Surveying (Qld) Pty. Ltd.
A.C.N. 063 830 642
Date:

**Plan of Lots 994, 995 and
Easement M in Lot 995**

Canceling Lot 996 on SP243232

LOCAL
GOVERNMENT: **LOGAN CITY**

LOCALITY: **FLAGSTONE**

Meridian: **MGA (Zone 56) wide SP243232**

Survey
Records: **No**

SP309738

Scale: **1:250**
Format: **STANDARD**

State copyright reserved.