


Original information compiled from
SP288047 in the Department of Natural
Resources, Mines and Energy.

Reg placed at all new and original subject
corners, unless otherwise stated.

x' Denotes No O.Mk, No Mk pld -
inaccessible due to construction
y' Denotes No O.Mk, No Mk pld -
corner inside building
(to be demolished)

REFERENCE MARKS

STN	TO	ORIGIN	BEARING	DIST
1	O.Screw in Conc gone	32/SP288047	71°26'50"	0.789
1	O.Cor Bldg	32/SP288047	12°35'40"	1.397
1	O.Cor Bldg	32/SP288047	348°06'	5.904
1	O.Screw in Bk Wall not fd	32/SP288047	349°41'	6.036
1	O.Screw in Kerb (New Conn)	4/DP288131	189°07'	15.227
1	Screw in Kerb	278°31'	5.441	
3	Screw in Kerb	305°56'	4.672	
4	O.Screw in Kerb gone	250°36'	5.304	
5	Screw in Kerb	201°46'	6.898	
5	O.Screw in Kerb (New Conn)	231°40'20"	15.316	
5	Screw in Conc	226°02'40"	15.999	
6	O.Screw in Conc	4/DP27755	222°42'	4.574
6	O.Screw in Kerb gone	223°19'30"	5.527	
6	D.hole in Kerb	226°50'40"	13.816	
7	Screw in Kerb	133°06'	4.184	
8	Screw in Kerb	141°21'	4.308	
9	O.Screw in Wall gone	294°35'40"	55.769	
10	O.Screw in Kerb	38°01'20"	5.643	
10	O.Nail in Bitumen	42/SP288047	40°07'	4.254
11	O.Cor Bldg	10/SP288047	65°34'30"	6.322
12	O.Ci Nail in Bitumen	48°24'30"	9.037	

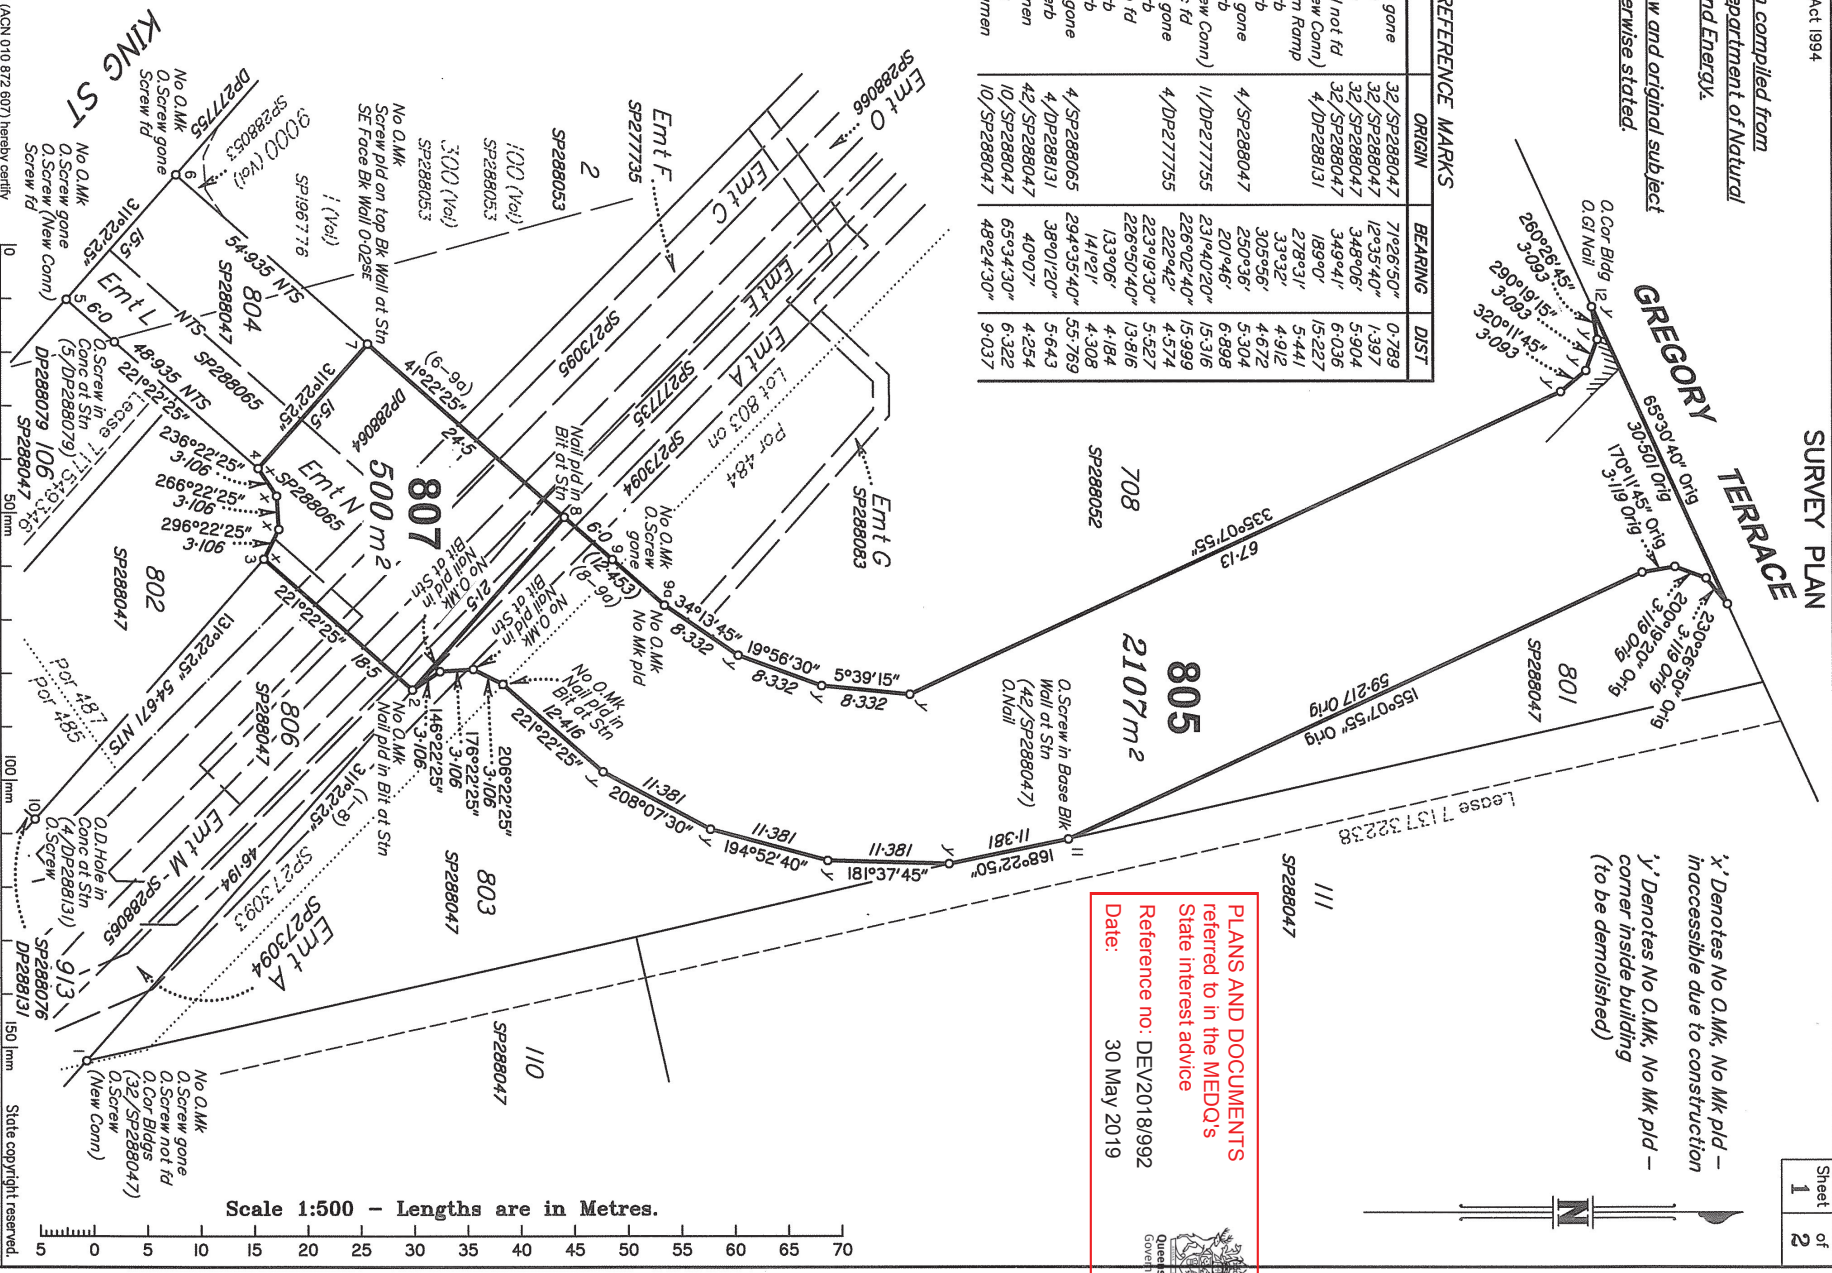

PLANS AND DOCUMENTS
referred to in the MEDO's
State interest advice
Reference no: DEV2018/992
Date: 30 May 2019



T.H. JENSEN & BOWERS Pty Ltd (ACN 010 872 607) hereby certify that the land comprised in this plan was surveyed by the corporation, by Raymond Glynn VANDERWOLF, cadastral surveyor, for whose work the corporation accepts responsibility and that the plan is accurate, that the said survey was performed in accordance with the Survey and Mapping Infrastructure Act 2003 and Surveys Act 2003 and associated Regulations and Standards and that the said survey was completed on 18/09/2018.



LOCAL BRISBANE CITY
GOVERNMENT: COUNCIL
LOCALITY: BOWEN HILLS
Meridian: MGA Zone 56 wide SP288047
Survey Records: No

Plan of Lots 805 & 807
Cancelling Lots 805 & 807 on SP288047

Scale: 1:500

Format: STANDARD



SP288132