


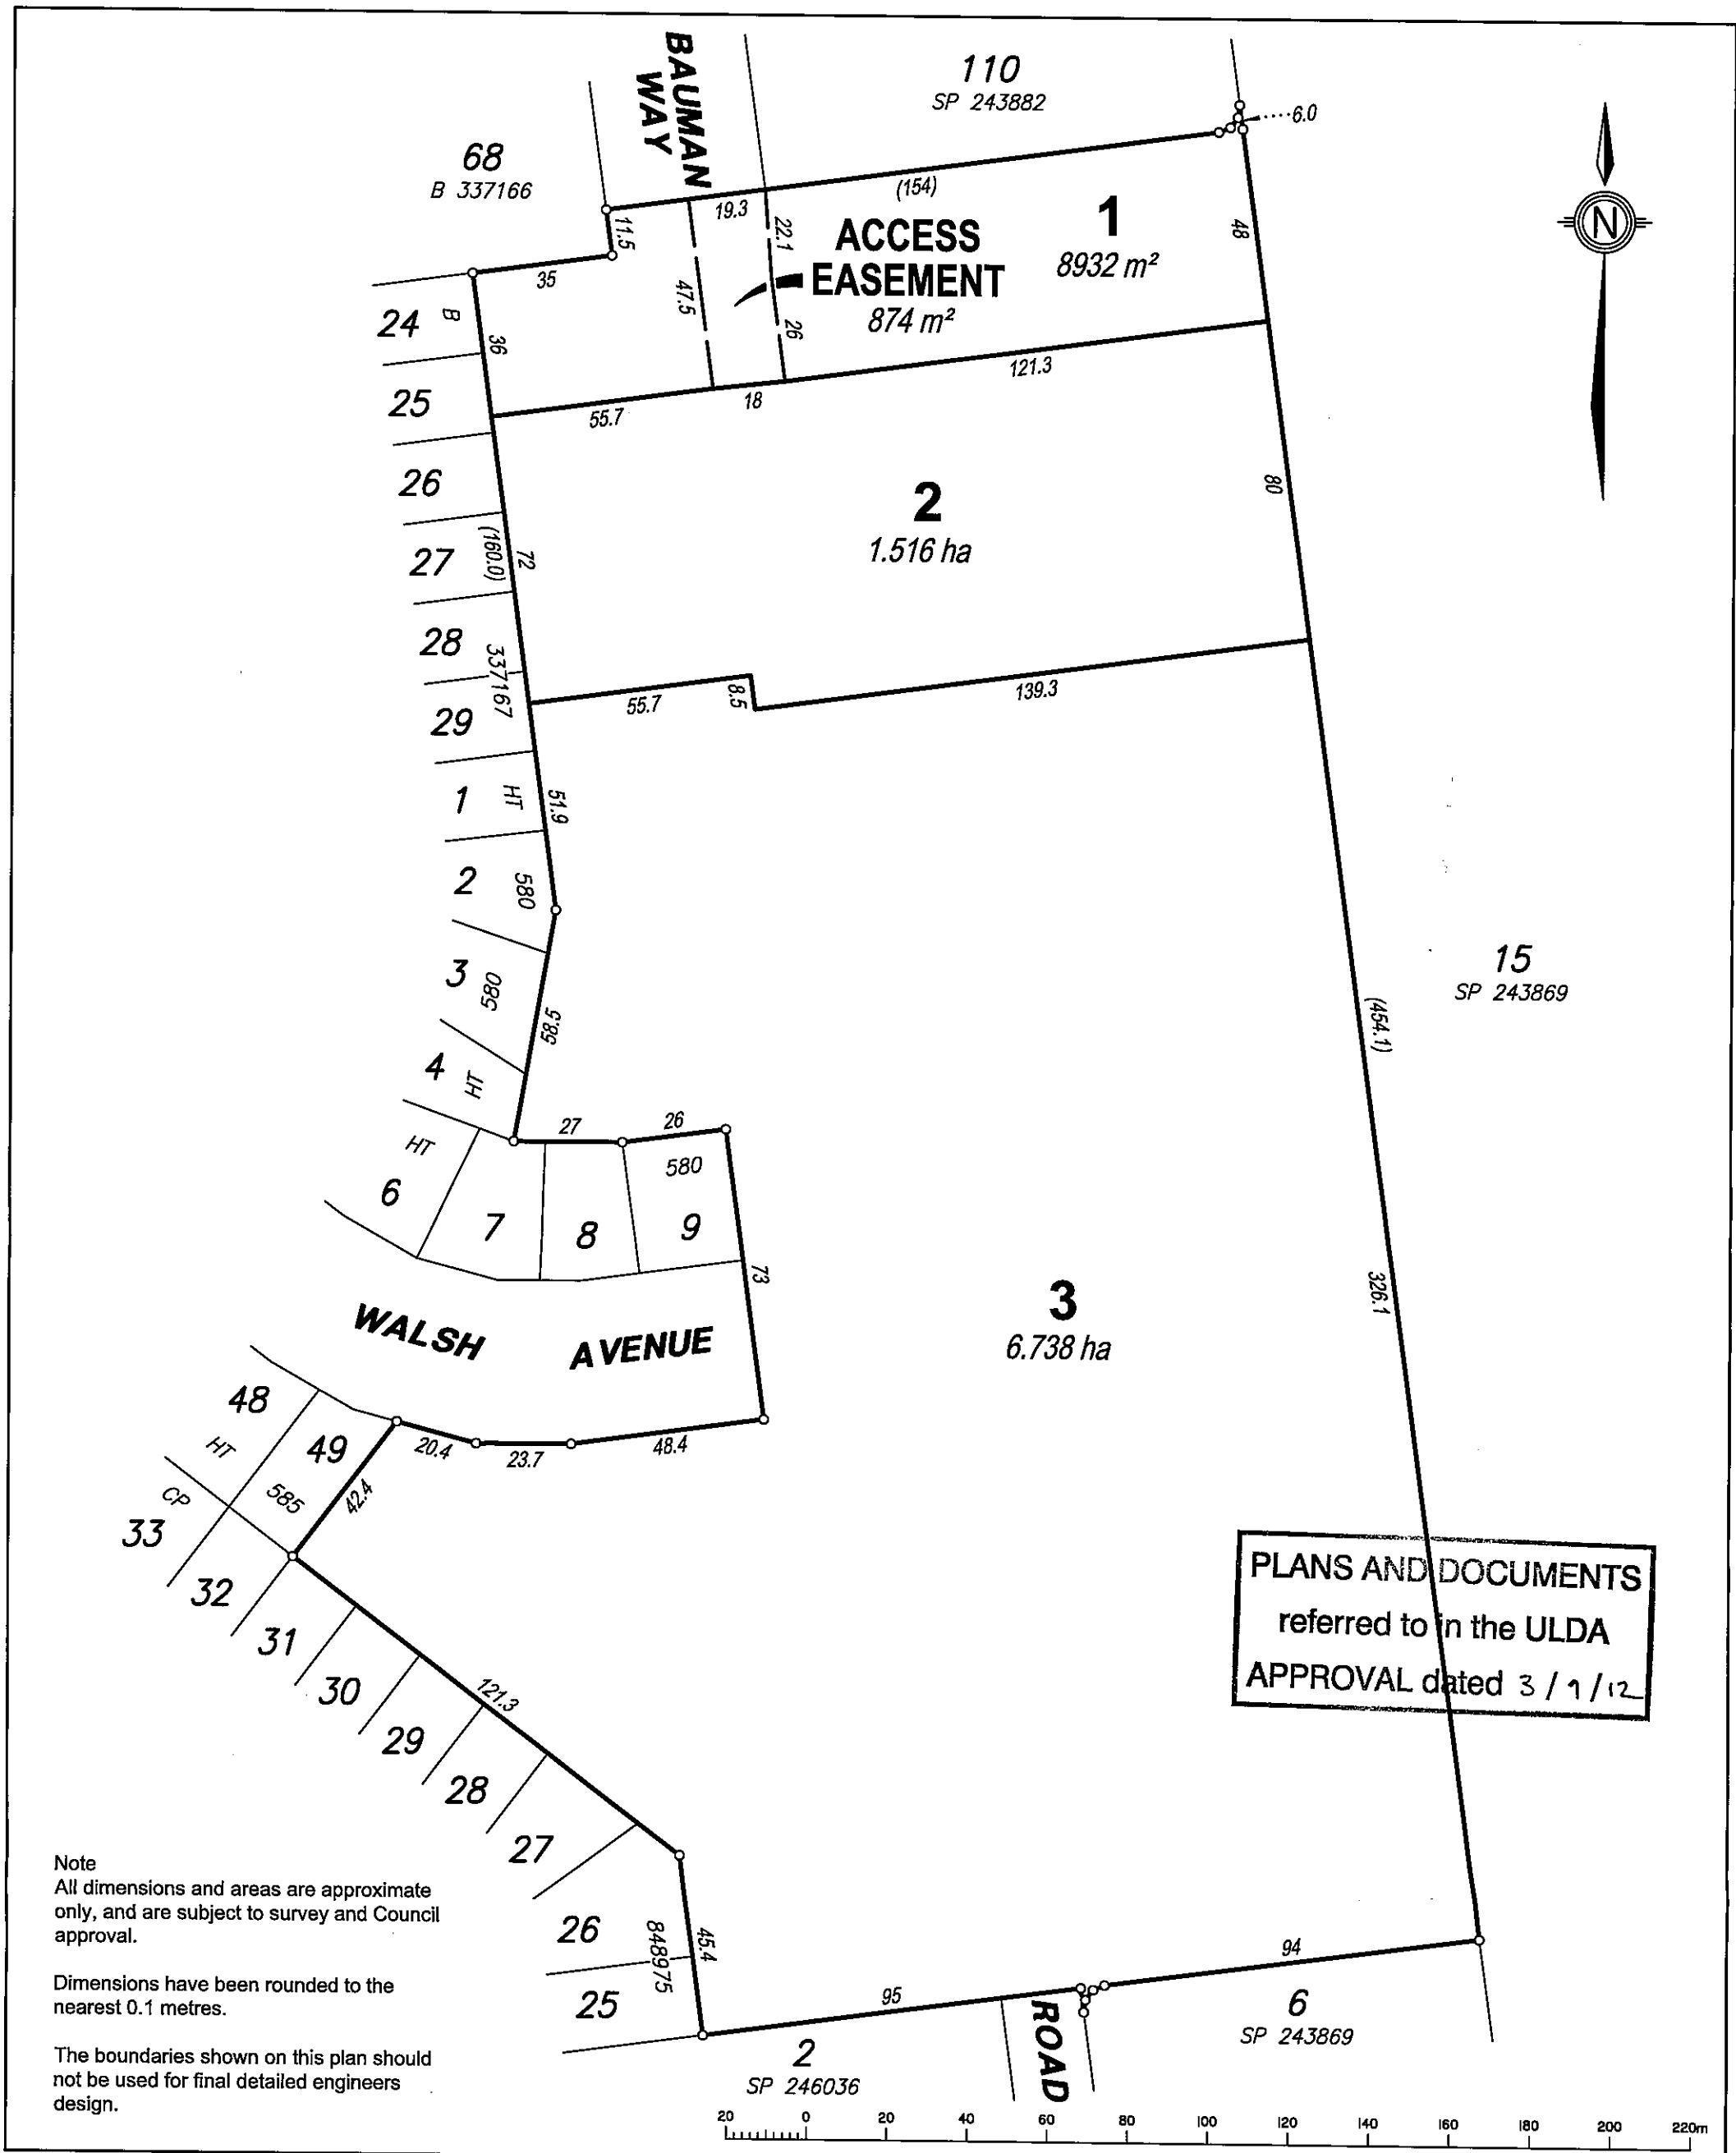

PROJECT PROPOSED SUBDIVISION		CLIENT URBAN LAND DEVELOPMENT AUTHORITY		 RPS Australia East Pty Ltd ACN 140 292 762 ABN 44 140 292 762 743 Ann Street PO Box 1559 Fortitude Valley QLD 4006 T+61 7 3237 8899 F+61 7 3237 8833 W rpsgroup.com.au			
Job Ref. 109767-1	Date 10 AUGUST 2012	PROPOSED LOTS 1 - 3 & EMT OVER LOT 7 ON SP 243869 ALLOTMENT LAYOUT					
Level Datum	Comp By. TJE						
Origin	Checked By. JRE						
	DWG Name. 109767Pro	Local Authority CENTRAL HIGHLANDS REGIONAL COUNCIL		Scale	Sheet	Plan Ref	Rev
	Locality BLACKWATER			1:1500	A3	109767-01	A

RPS Australia East Pty Ltd
ACN 140 292 762
ABN 44 140 292 762
743 Ann Street
PO Box 1559
Fortitude Valley QLD 4006
T +61 7 3237 8899
F +61 7 3237 8833
W rpsgroup.com.au