


Notes :-

- General:
- The maximum height of building shall not exceed 2 storeys.
 - To assist delineating the street corners and entry to the laneway, it is preferred that lots 64, 80, 79 and 102 incorporate two storey elements.
- Orientation:
- Entries - Front doors and letterboxes of dwellings are to address the Primary Street Frontage.
 - Where dwellings encompass more than one frontage they are to be designed to address each street frontage except laneways.
 - Loft homes must be located off the adjoining laneway.
 - Provided from the laneway as well as the Primary Street Frontage.
- Setbacks:
- Setbacks are as per the Site Development Table unless otherwise specified.
 - Built to boundary walls are preferred where shown.
 - Built to boundary walls are to have a maximum length of 15m and a maximum height of 3.5m. Except where dwellings on adjoining allotments are constructed simultaneously, e.g. duplex or terraces.
 - Boundary setbacks are measured to the wall of the structure.
 - Eaves should not encroach (other than where building is built to boundary) closer than 300mm to the lot boundary excluding the Primary Street Frontage where eaves should not be closer than 2.4m.
 - For Urban lots, the built to boundary wall shall not exceed 75% of the lot boundary length.
 - Buildings on lots less than 10m wide may be built to more than one boundary. However, the dwelling on the adjoining lot to which the built to boundary relates must be built simultaneously or setback according to the Site Development Table.
- Parking:
- Minimum off-street parking requirements -
 - Studio, 1 and 2 bed dwellings - 1 space per dwelling
 - Other - 2 spaces per dwelling, which may be in tandem.
 - Double garages will not be permitted on a single storey dwelling on a lot less than 12.5m wide.
 - Double garages will not be permitted on any lot less than 10.0m wide.
 - Double garages may be permitted on a lot $\geq 10.0m$ wide where the dwelling is more than one storey in height, and where:
 - the garage is setback at least 1m behind the main face, excluding balconies, of the dwelling, and
 - the garage doors are articulated, comprise a mix of materials and colours, or are staggered.
 - Parking spaces on driveways do not have to comply with AS2890.
- Site Cover and Amenity:
- Site cover for each lot is not to exceed 60% of the lot except on Urban or Loft Allotments where the site cover shall not exceed 85% of the lot.
 - Minimum private open space requirements:
 - must be accessed from a living area,
 - dimension of 1.2m,
 - one room or one bedroom house/unit 5m² with a minimum dimension of 1.2m,
 - two room house/unit 9m² with a minimum dimension of 2.4m,
 - three or more bedroom house/unit 12m² with a minimum dimension of 2.4m.
- Buildings
- Buildings that are visible from a street or a park should be articulated to reduce the mass of the building by:
 - windows recessed into the facade
 - balconies, porches or verandahs provided
 - window hoods provided
 - shadow lines created on the building through minor changes in the facade (100mm minimum)
 - use more than one building material on the facade.
 - for lots 72, 73, 88 and 90 adjoining the pedestrian lane, the dwelling designs shall incorporate elements which provide casual surveillance opportunities to these public areas. Design elements such as habitable rooms oriented towards the public spaces, incorporating second floor elements and fencing (1.5m maximum high and 50% min. transparency) are encouraged.
 - The Primary Frontages for dwellings on lots 80, 83-88, 90, 93-100 & 102 inclusive, shall be orientated and have Primary Frontage and habitable rooms facing the North (a future park)
- Accessible Housing
- Access from a public space to the front entry of the dwelling shall be via an accessible path with a maximum distance of less than 2.5 metres
 - Vehicle parking space for the dwelling shall have minimum dimensions of 3800mm by 5500mm clear of walls or other obstructions.
 - The kitchen in the dwelling should have a central area with a minimum horizontal dimension of 1550mm that is clear of benches, storage cabinets, fixed appliances and other furnishings. The main kitchen should ideally be designed as a passageway or provide access to other rooms in the dwelling.
 - At least one bathroom in the dwelling should have minimum internal dimensions of 2250mm by 2300mm. This bathroom should also have a central area with a minimum horizontal dimension of 1550mm that is clear of basins, toilet, cabinets and cupboards. Where a separate toilet is provided, the toilet should have minimum internal dimensions of 1800mm by 1550mm.
 - At least one bedroom in the dwelling should have minimum internal horizontal dimensions of 3700mm by 3550mm. This bedroom should also have an area with a minimum horizontal dimension of 1550mm that is clear of wardrobes, cupboards and other furnishings.
 - The living area in the dwelling should have a central area with minimum horizontal dimension of 2250mm that is clear of seating, tables, and other furnishings. The living area should have an overall horizontal dimension in one direction of at least 3700mm.
 - Where the dwelling is a two storey dwelling, the kitchen, living/dining area, at least one bedroom, a bathroom, and the laundry should be on the ground floor.

- Loft Allotments
- Entries - Front doors of dwellings are to address the laneway and have a clearly identifiable front door and undercover point of entry. Have outdoor lighting to doorway entrance and a clearly identifiable letterbox and clear house number.
 - Built to boundary walls are to have a maximum height of 6.0m.
 - Garage doors are articulated, comprise a mix of materials and colours and comply with requirements of AS2800.1 - 2004 B99 vehicle regarding garage door width, refer Rear Lane Practice Note table 1.
 - Private open space must be accessible from the main living area and must not be less than 5m² which may be in the form of a balcony with a minimum dimension of 1.2m.
 - The outlook from the first or second storey windows, terraces and decks and other private areas is obscured or screened where a direct view at a distance closer than 9.0m would be available into the private open space or a living room of an existing dwelling.
 - Windows adjacent to adjoining lots have a minimum sill height of 1.5m, or opaque glass if less.
 - No external drainage or other pipes
 - A screened drying and rubbish bin area(s) behind the main face of the dwelling.
 - All habitable rooms must incorporate at least two (2) openings to facilitate cross ventilation. The openings shall have a minimum area of no less than 5% of the total floor area of the room. Openings can include, or combination of:
 - External opening windows
 - Internal opening windows
 - Lowered windows
 - Ceiling and/or roof ventilation shafts / skylights; and
 - Mechanical ventilation
 - For clarity the two (2) openings can not be located on the same wall and must be at least 2m apart.
 - All habitable rooms must incorporate at least one opening to facilitate access to natural light. Openings can include, or combination of:
 - External opening windows;
 - Lowered windows; and
 - Ceiling and/or roof ventilation skylights.

- Fencing:
- Fencing on all Primary Street Frontages to be either 50% transparent up to 1.5m high or not to exceed 1.2m in height.
 - Fences on corner lots should be designed as front fences addressing both streets (rather than a front and a side fence).
 - Fences on Secondary Street frontages to be 50% transparent and not exceed 1.5m in height.
 - Fencing along Pedestrian Access adjacent to lots 72, 73, 88 and 90 shall be 50% transparent and not exceed 1.5m in height. The fence shall provide casual surveillance opportunities in conjunction with Note: 26 and modula CRTED design elements.
- Driveways:
- For conventional allotments (not lane way allotments) the following applies:
 - The maximum width of a driveway:
 - serving a double garage shall be 4.8m of the lot boundary
 - serving a single garage shall be 3.0m of the lot boundary
 - A maximum of one driveway per dwelling is permitted, unless it is a corner lot.
 - Driveways should avoid on-street works such as dedicated on-street parking bays, drainage pits and service pits.
 - The minimum distance of a driveway from an intersection of one street with another street shall be 6.0m, except where the driveway is from a laneway.
 - Rear Lanes:
 - All dwellings shall be designed to comply with the ULDA Practice note no.12.
- Definitions:
- Laneway allotment - Lot serviced by a laneway.
 - Streets - Roads/Streets other than a Laneway.
 - Studio Dwelling - dwelling (usually apartment) in which the living area and bedroom are combined within a single space.
 - Loft homes - a dwelling accessed from a laneway and generally located at a first floor level above car accommodation.

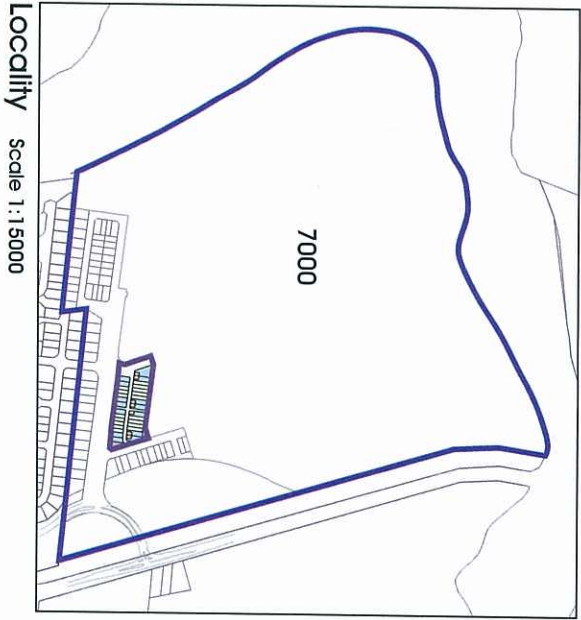

PROPOSED RECONFIGURATION

Lots G4 to 102 & 7000

Cancelling Lot 7000 on SP247154

Panish of Stuart
County of Elphinstone
City of Townsville

THE VILLAGE

Scale 1:15000

PLANS AND DOCUMENTS referred to in the ULDA APPROVAL dated 6 / 9 / 12

LEGEND

- Stage Boundary
- Build to Boundary (preferred)
- Primary Street Frontage
- No vehicle access
- Preferred Driveway location
- * Optional Driveway location
- Future Bus Route
- Preferred Accessible Housing
- Lot Type
 - Villa Allotment Type 1 (10m frontage)
 - Villa Allotment Type 2 (11.5 & 12.5m frontage)
 - Urban Allotment (7.5m frontage)
 - Loft Allotment

Site Development Table				
	Villa Allotments (1)		Villa Allotments (2)	
	10m Frontage	First Floor	11.5-12.5m Frontage	First Floor
Front Primary Frontage				
Rear	1.5m	2.0m	3.0m	3.0m
Side - General lots	1.0m	1.0m	1.0m	1.0m
Build to Boundary	0.0m	1.0m	0.0m	1.0m
Non Build to Boundary	0.9m	0.9m	1.0m	0.9m
Corner Lots - Secondary Frontage	1.5m	1.5m	1.5m	1.5m
Laneway Lots				
Rear of Lot (from 6.5m wide laneway bndy)	0.0m	0.0m	0.0m	0.0m
Rear of Lot (from 7.5m wide laneway bndy)	0.0m	0.0m	0.0m	0.0m
Urban Allotments				
	7.5m Frontage	First Floor	7.5m Frontage	First Floor
Rear	1.5m	1.5m	1.5m	1.5m
Side - General lots	1.0m	1.0m	1.0m	1.0m
Build to Boundary	0.0m	0.0m	0.0m	0.0m
Non Build to Boundary	0.9m	0.9m	1.0m	0.9m
Corner Lots - Secondary Frontage	1.5m	1.5m	1.5m	1.5m
Loft				
Rear of Lot (from 6.5m wide laneway bndy)	0.0m	0.0m	0.0m	0.0m
Rear of Lot (from 7.5m wide laneway bndy)	0.0m	0.0m	0.0m	0.0m

brozier moti

Date: 28th August 2012

Scale: 1:750 @ A3

Drawn: SEM

Job No: 29060/022-01

Plan No: 29060/034 R

www.broziermoti.com.au

surveying | town planning | project management | mapping and GIS

AMENDED IN RED

29 Aug 2012

BY Matt Teon (name)

of the ULDA

and PLAN OF DEVELOPMENT

PLAIN CONCRETE FOOTPATH

EXPOSED AGGREGATE THRESHOLD

COLOURED CONCRETE FOOTPATH

PROPOSED TURF

SANDSTONE WALL MAX 500H

PROPOSED GARDEN BED

EXISTING GARDEN BED

EXISTING TREES

PROPOSED TREES

EXISTING TREES

PROPOSED TREES

A MENDED IN RED
29 AUG 2012
By: Moff Terry (name)
of the ULDA

PLANS AND DOCUMENTS
referred to in the ULDA
APPROVAL dated 6 / 9 / 12

PLACE
PLANNING
DESIGN
ENVIRONMENT

TOWNSHIRE
4800 SUNDOWN RD
MELBOURNE VIC 3042
AUSTRALIA
P 03 9593 5343
F 03 9593 5343

© PLACE Design Group Pty Ltd A.C.N. 082 370 653

All information displayed, transmitted or carried within this drawing is provided by copyright and intellectual property laws.

The information contained in this document is confidential. Reproduction of this document without the written consent of PLACE Design Group is prohibited.

Approved dimensions take precedence over any measure of scale. Verify all dimensions on site prior to construction.

This drawing may include with permission a combination of specialist and other consultants' input and framework.

Normalised specialist and consultant information contained within this document is referenced from the supplied documentation and is not intended to be used for construction purposes only and for the construction or construction purposes.

PROJECT
OONONGBA UDA
THE VILLAGE
STAGE 2

CLIENT

KEY PLAN


NOTES

ISSUE CODE	ISSUE DESCRIPTION	BY	CHK	DATE
P1	PRELIMINARY	SF	SF	02/08/2012
P2	PRELIMINARY	UL	SF	26/08/2012

DRAWING TITLE
LANDSCAPE PLAN

DESIGN : SF
DOCUMENT : SF / JL
PROJECT : UL D22
SCALE : 1:400 @ A1, 1:800 @ A3

SHEET NUMBER **REVISION**
ULD22_LDA1001 **P2**

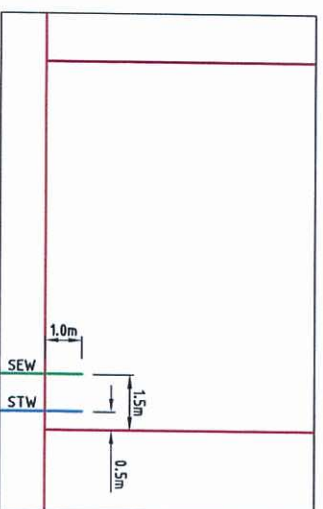

- LEGEND:
- PROPOSED SEWER MAIN, MANHOLE & E2/PT
 - PROPOSED WATERMAIN, VALVE & HYDRANT
 - PROPOSED STORMWATER DRAINAGE
 - EXISTING SEWER MAIN
 - EXISTING WATERMAIN, VALVE & HYDRANT
 - EXISTING STORMWATER DRAINAGE
 - PROPOSED NEW PAVEMENT

PLANS AND DOCUMENTS
referred to in the ULDA
APPROVAL dated 6/9/12

PRELIMINARY ISSUE NOT FOR CONSTRUCTION

REV	DATE	REVISIONS
3	27/06/12	PRELIMINARY ISSUE - LOTS 81,82,89,91,92,99 & 101 ADDED
2	21/05/12	PRELIMINARY ISSUE FOR D.A. - LOTS 102 - 106 ADDED
1	08/05/12	PRELIMINARY ISSUE FOR DEVELOPMENT APPLICATION



REAL PROPERTY DESCRIPTION:
Lots 64 to 101 on SP247154

DATUM: AHD (DERIVED)

UDP Consulting Engineers
Urban Development Design Infrastructure Project Management
Level 1, 62 Walker Street
TOWNSVILLE QLD 4810
PO BOX 1110
TOWNSVILLE QLD 4810
Phone: (07) 4772 0888
Fax: (07) 4772 0586
Email: main@udpconsulting.com.au
Web: www.udpconsulting.com.au

URBAN LAND DEVELOPMENT AUTHORITY
THE VILLAGE - STAGE 2
RIVEREDGE BOULEVARD, OONOOBA
COMBINED SERVICES PLAN - SHEET 1 OF 2

DRAWING SIZE	SCALE	DRAWING No.	REV
A1	AS SHOWN	ULD001/SK01	3