



APPENDIX K

Acoustic Interface – Typical Cross Section


Drawing No.: RD1 514, Rev B

Prepared by Roberts Day

dated 17 October 2019

Typical cross-section showing lake context - nts.

Typical Cross-section
OPTION 1 - 1.2M HIGH ACOUSTIC FENCE

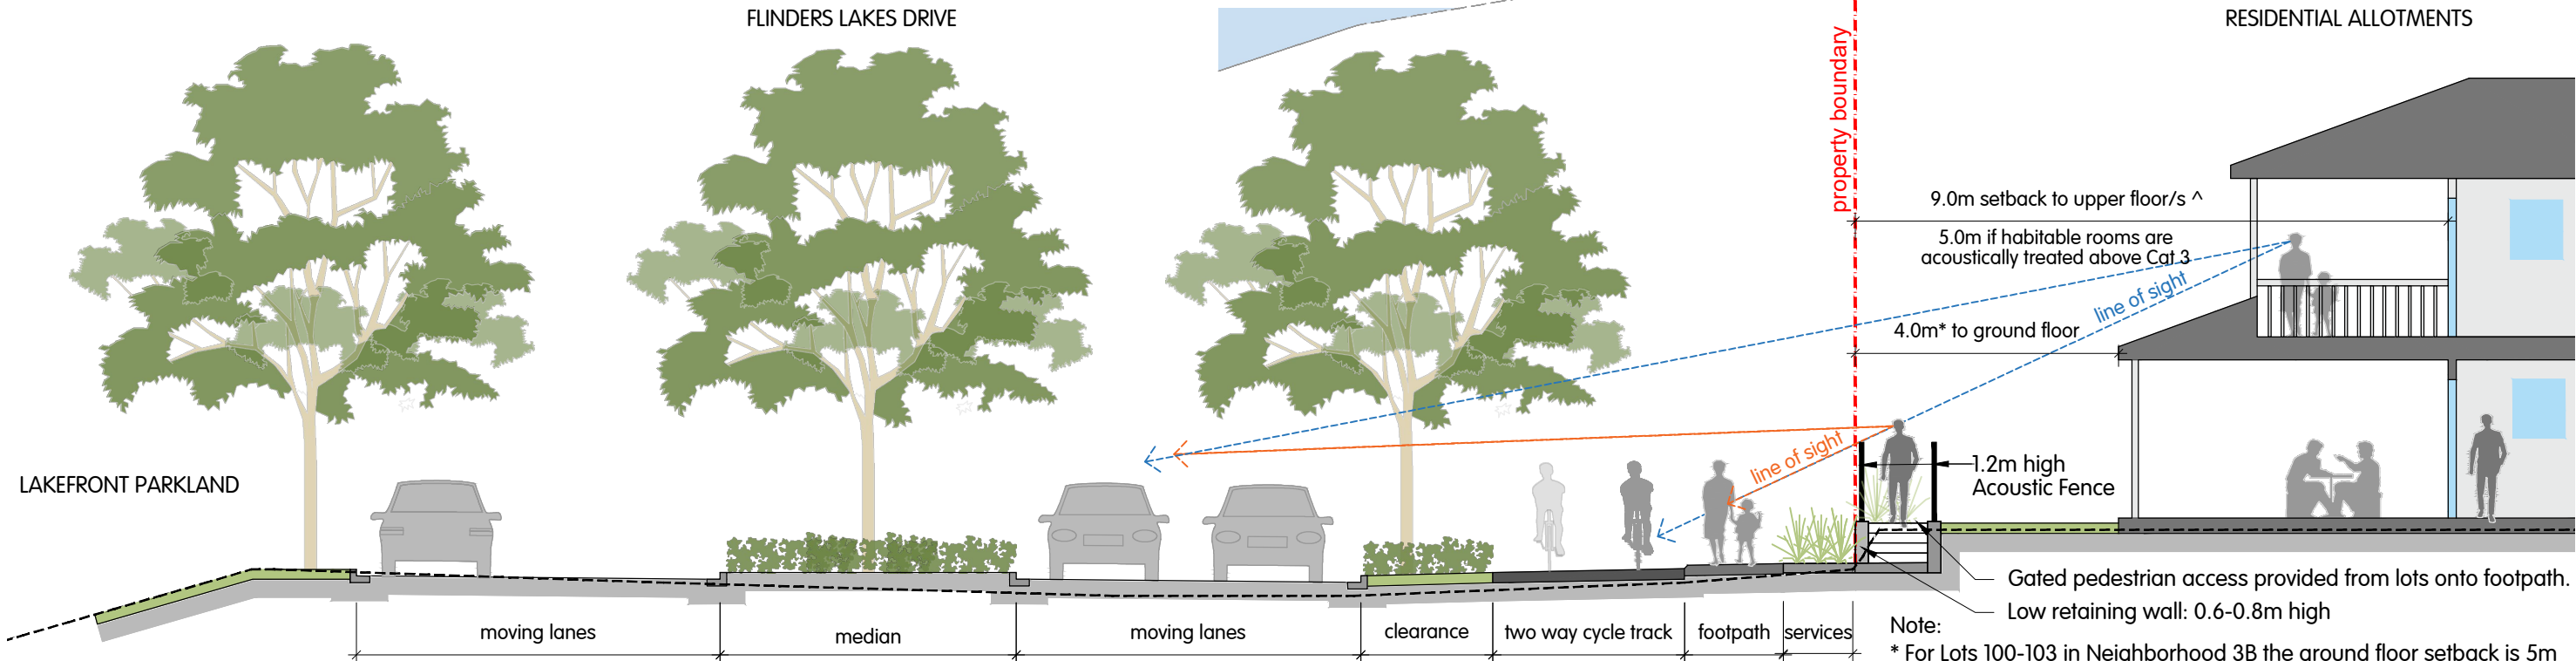

Typical Cross-section
OPTION 2 - NO ACOUSTIC FENCE

