




PLANS AND DOCUMENTS
referred to in the PDA
DEVELOPMENT APPROVAL

Approval no: DEV2019/1084

Date: 11 February 2020

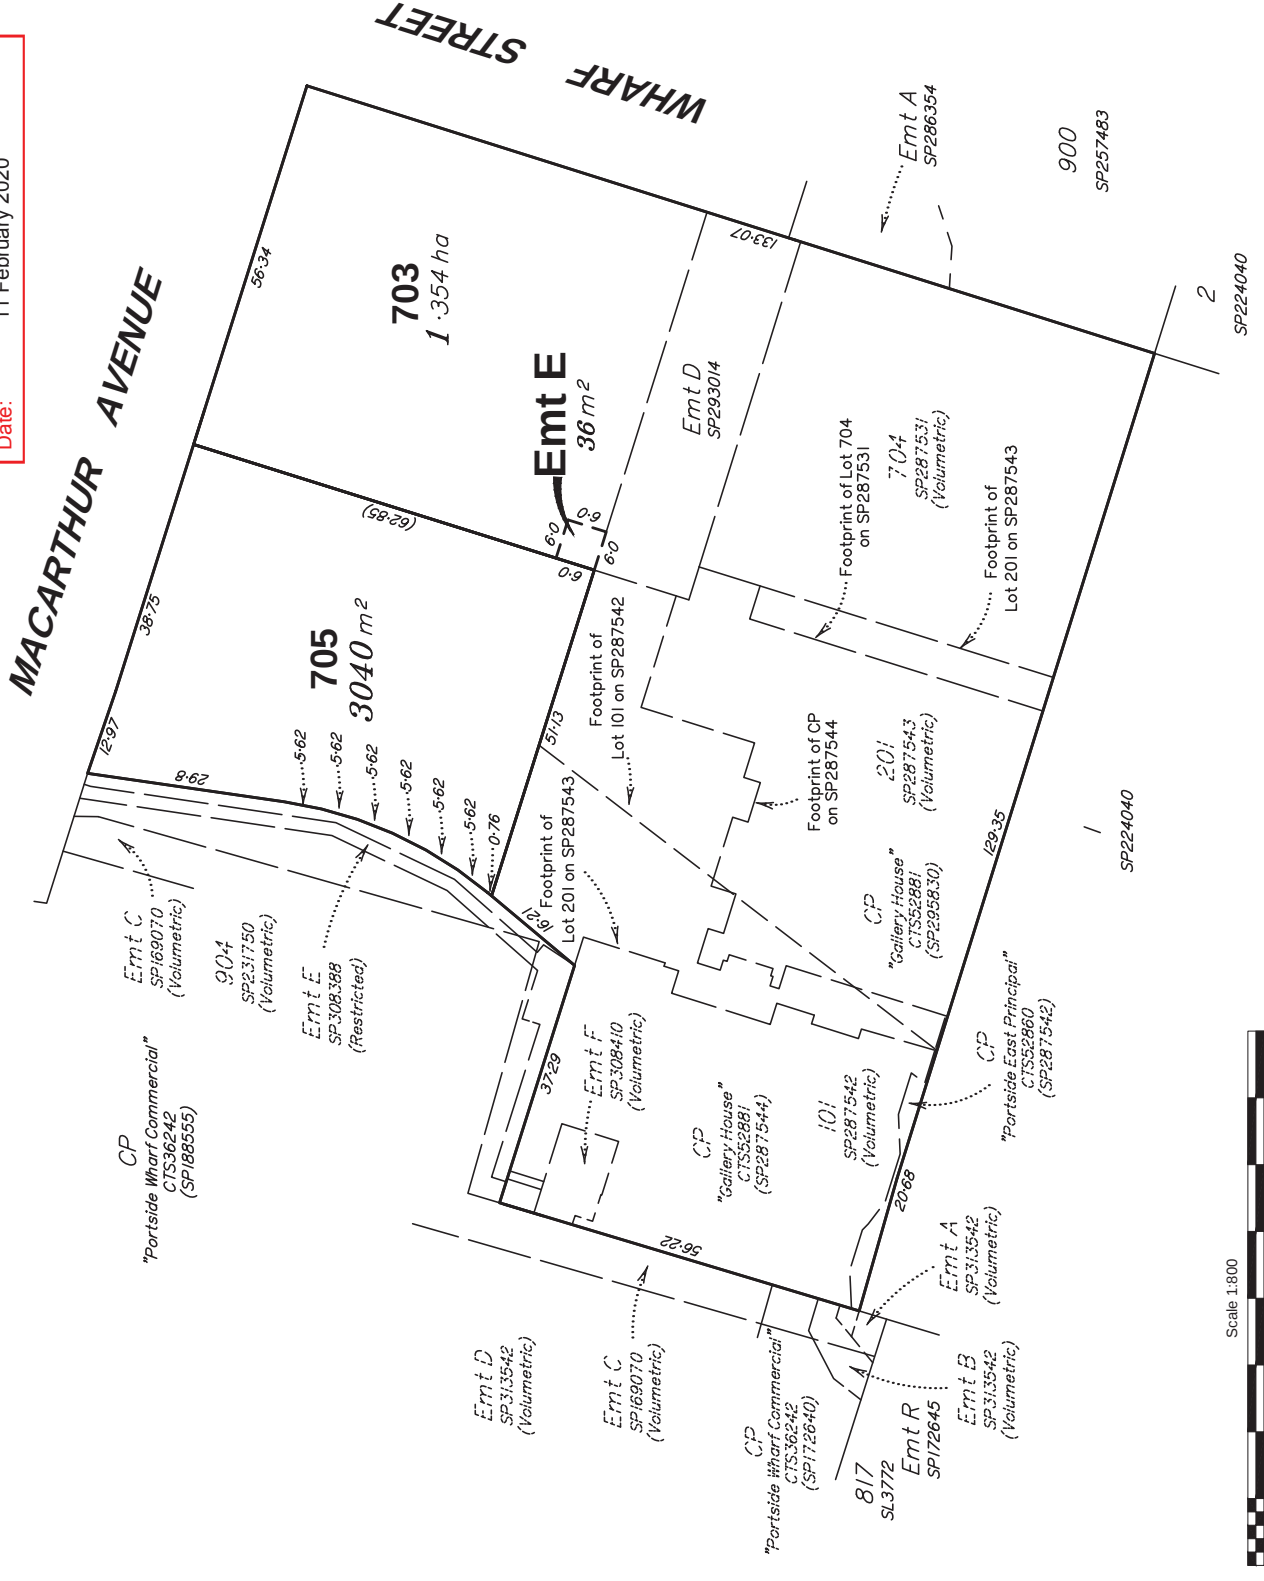

NOTES:
1. Drawn to scale on an A3 sheet.
2. All dimensions and areas are subject to final survey and approval by E.D.Q.

Issue	Revision	Ref	Date
D	Boundary Revision	D.J.L	7/02/2020
C	Amended Lot 201	D.J.L	28/11/2019
B	Easement Revised	J.E.W	19/09/2019
A	Original Issue	D.J.L	3/09/2019

Title:
Proposal Plan: Reconfiguring a Lot (Boundary Realignment and Access Easement)

Lots 703 & 705 and of Emt E in Lot 703 (SP315316)

Cancelling Lot 703 on SP287531 & Lot 705 on SP287529

Client:	BROOKFIELD MULTIPLEX
Locality:	PTY LTD
Local Gov:	HAMILTON
Surveyed By:	BCC
Date Created:	3/09/2019
Comp File:	15344.project
Plan No:	15344_053_PRO
Prepared By:	D.J.L
Approved:	BWM
Scale:	1:800