

(Pt)
7001

BEAMS ROAD

Ultimate 27m Wide Road Alignment

Ultimate Road Alignment

STAGE 1

3
0.911ha



PLANS AND DOCUMENTS referred to in the PDA DEVELOPMENT APPROVAL

Approval no: DEV2019/1074
Date: 26 March 2020




STAGE S

9000

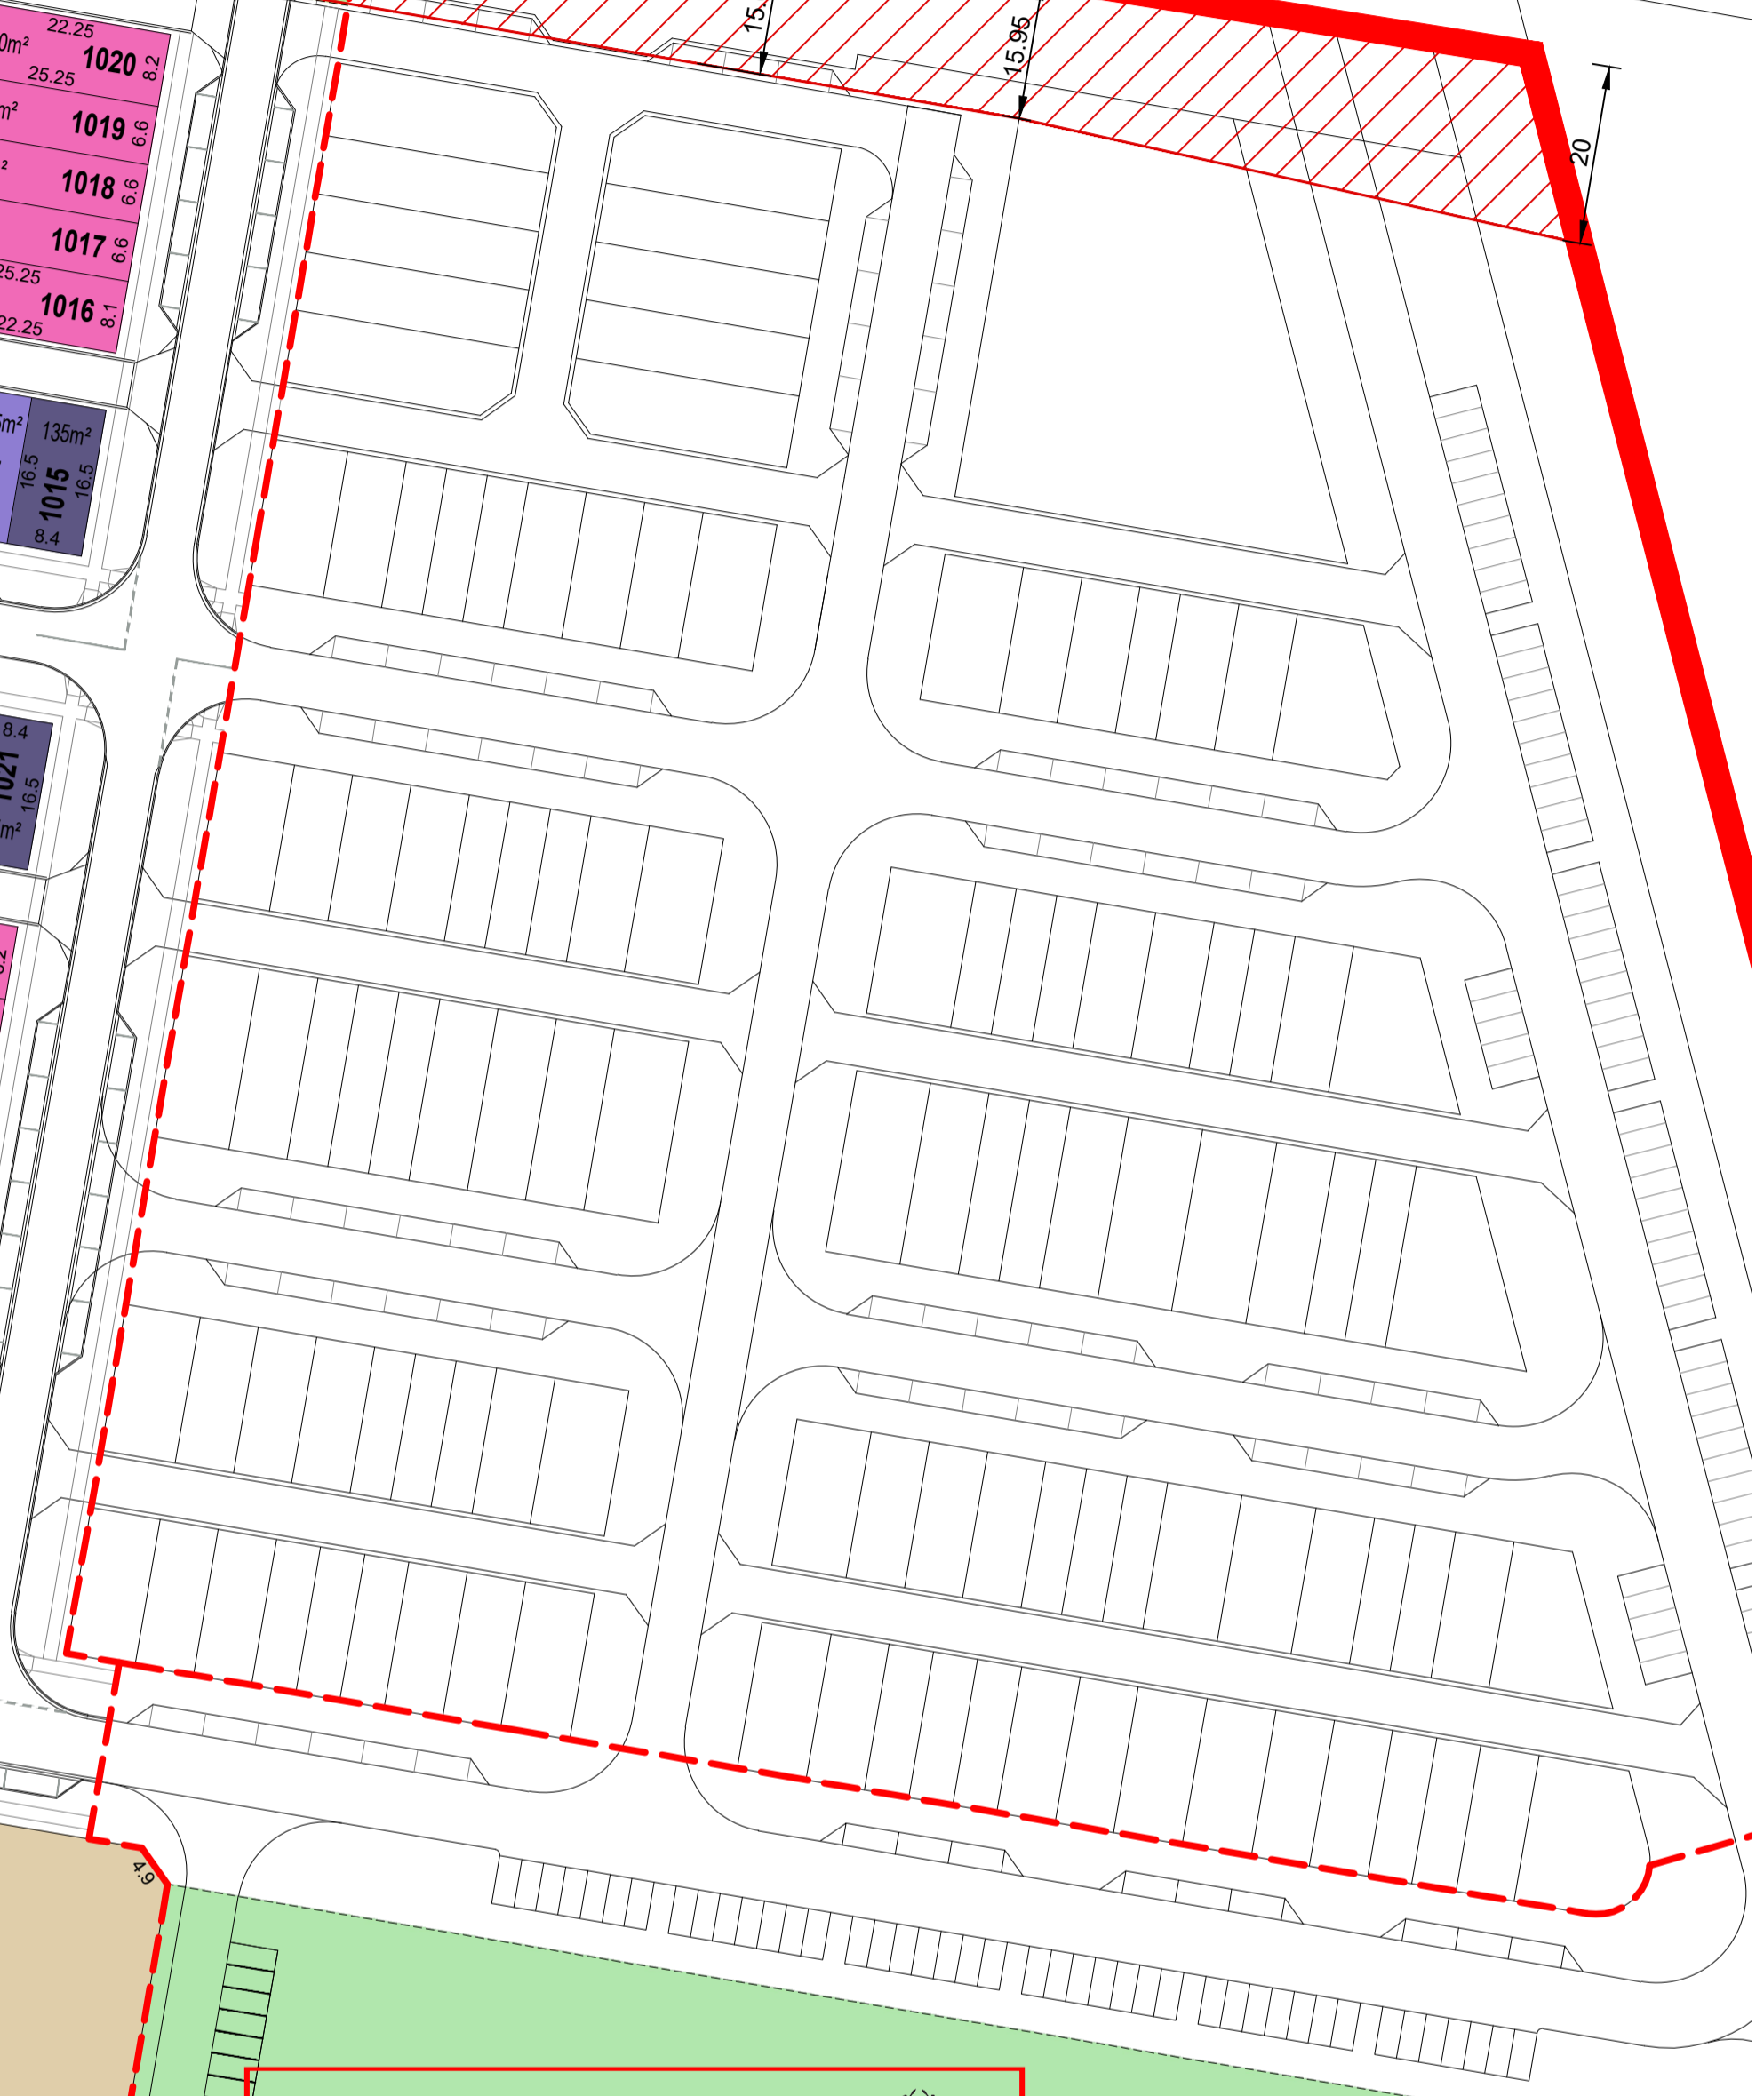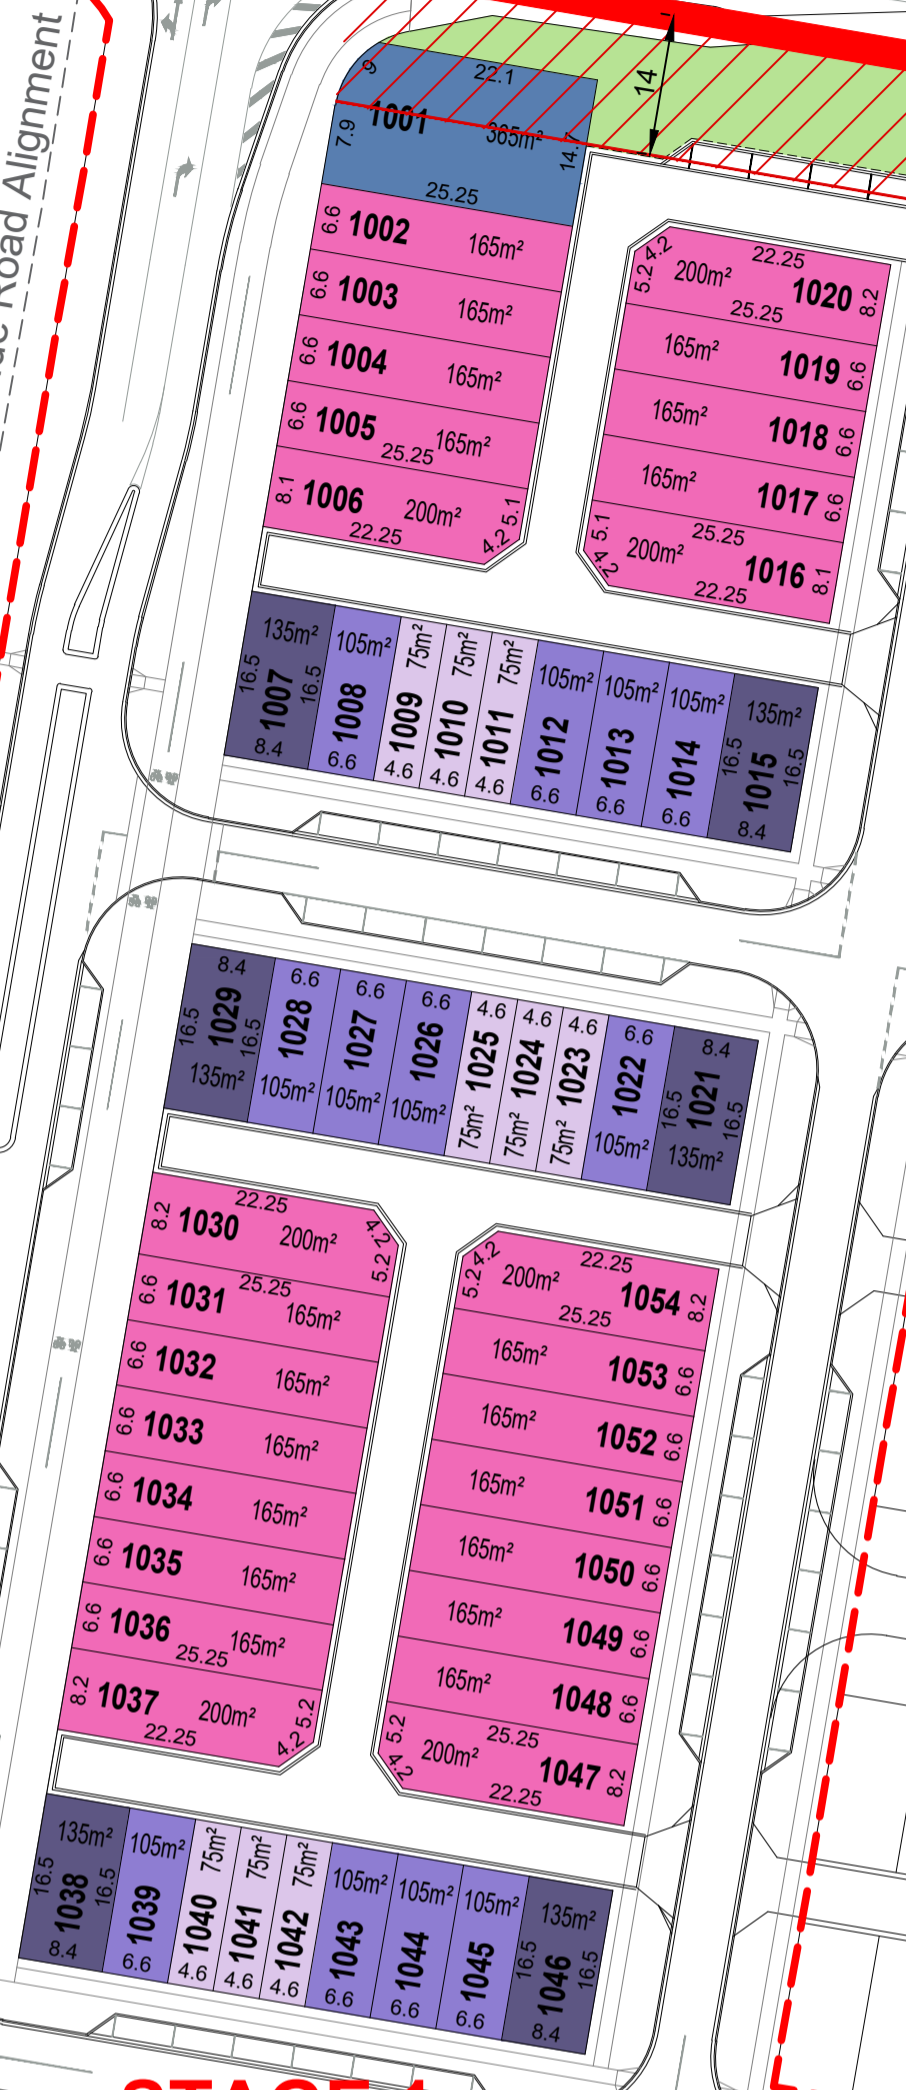

PLAN REF: 128180 - 71A
DATE: 26 FEB 2020
CLIENT: EDQ
DRAWN BY: MD / JC
CHECKED BY: MD



CARSELDINE URBAN VILLAGE
PLAN OF SUBDIVISION
BEAMS ROAD INTERFACE SNAPSHOT

URBAN DESIGN
Level 4 HQ South
520 Wickham Street
PO Box 1559
Fortitude Valley QLD 4006
T +61 7 3539 9500
W rpsgroup.com



© COPYRIGHT PROTECTS THIS PLAN
Unauthorised reproduction or amendment not permitted. Please contact the author.

0 10 20 30 40 50 1:750 @ A2