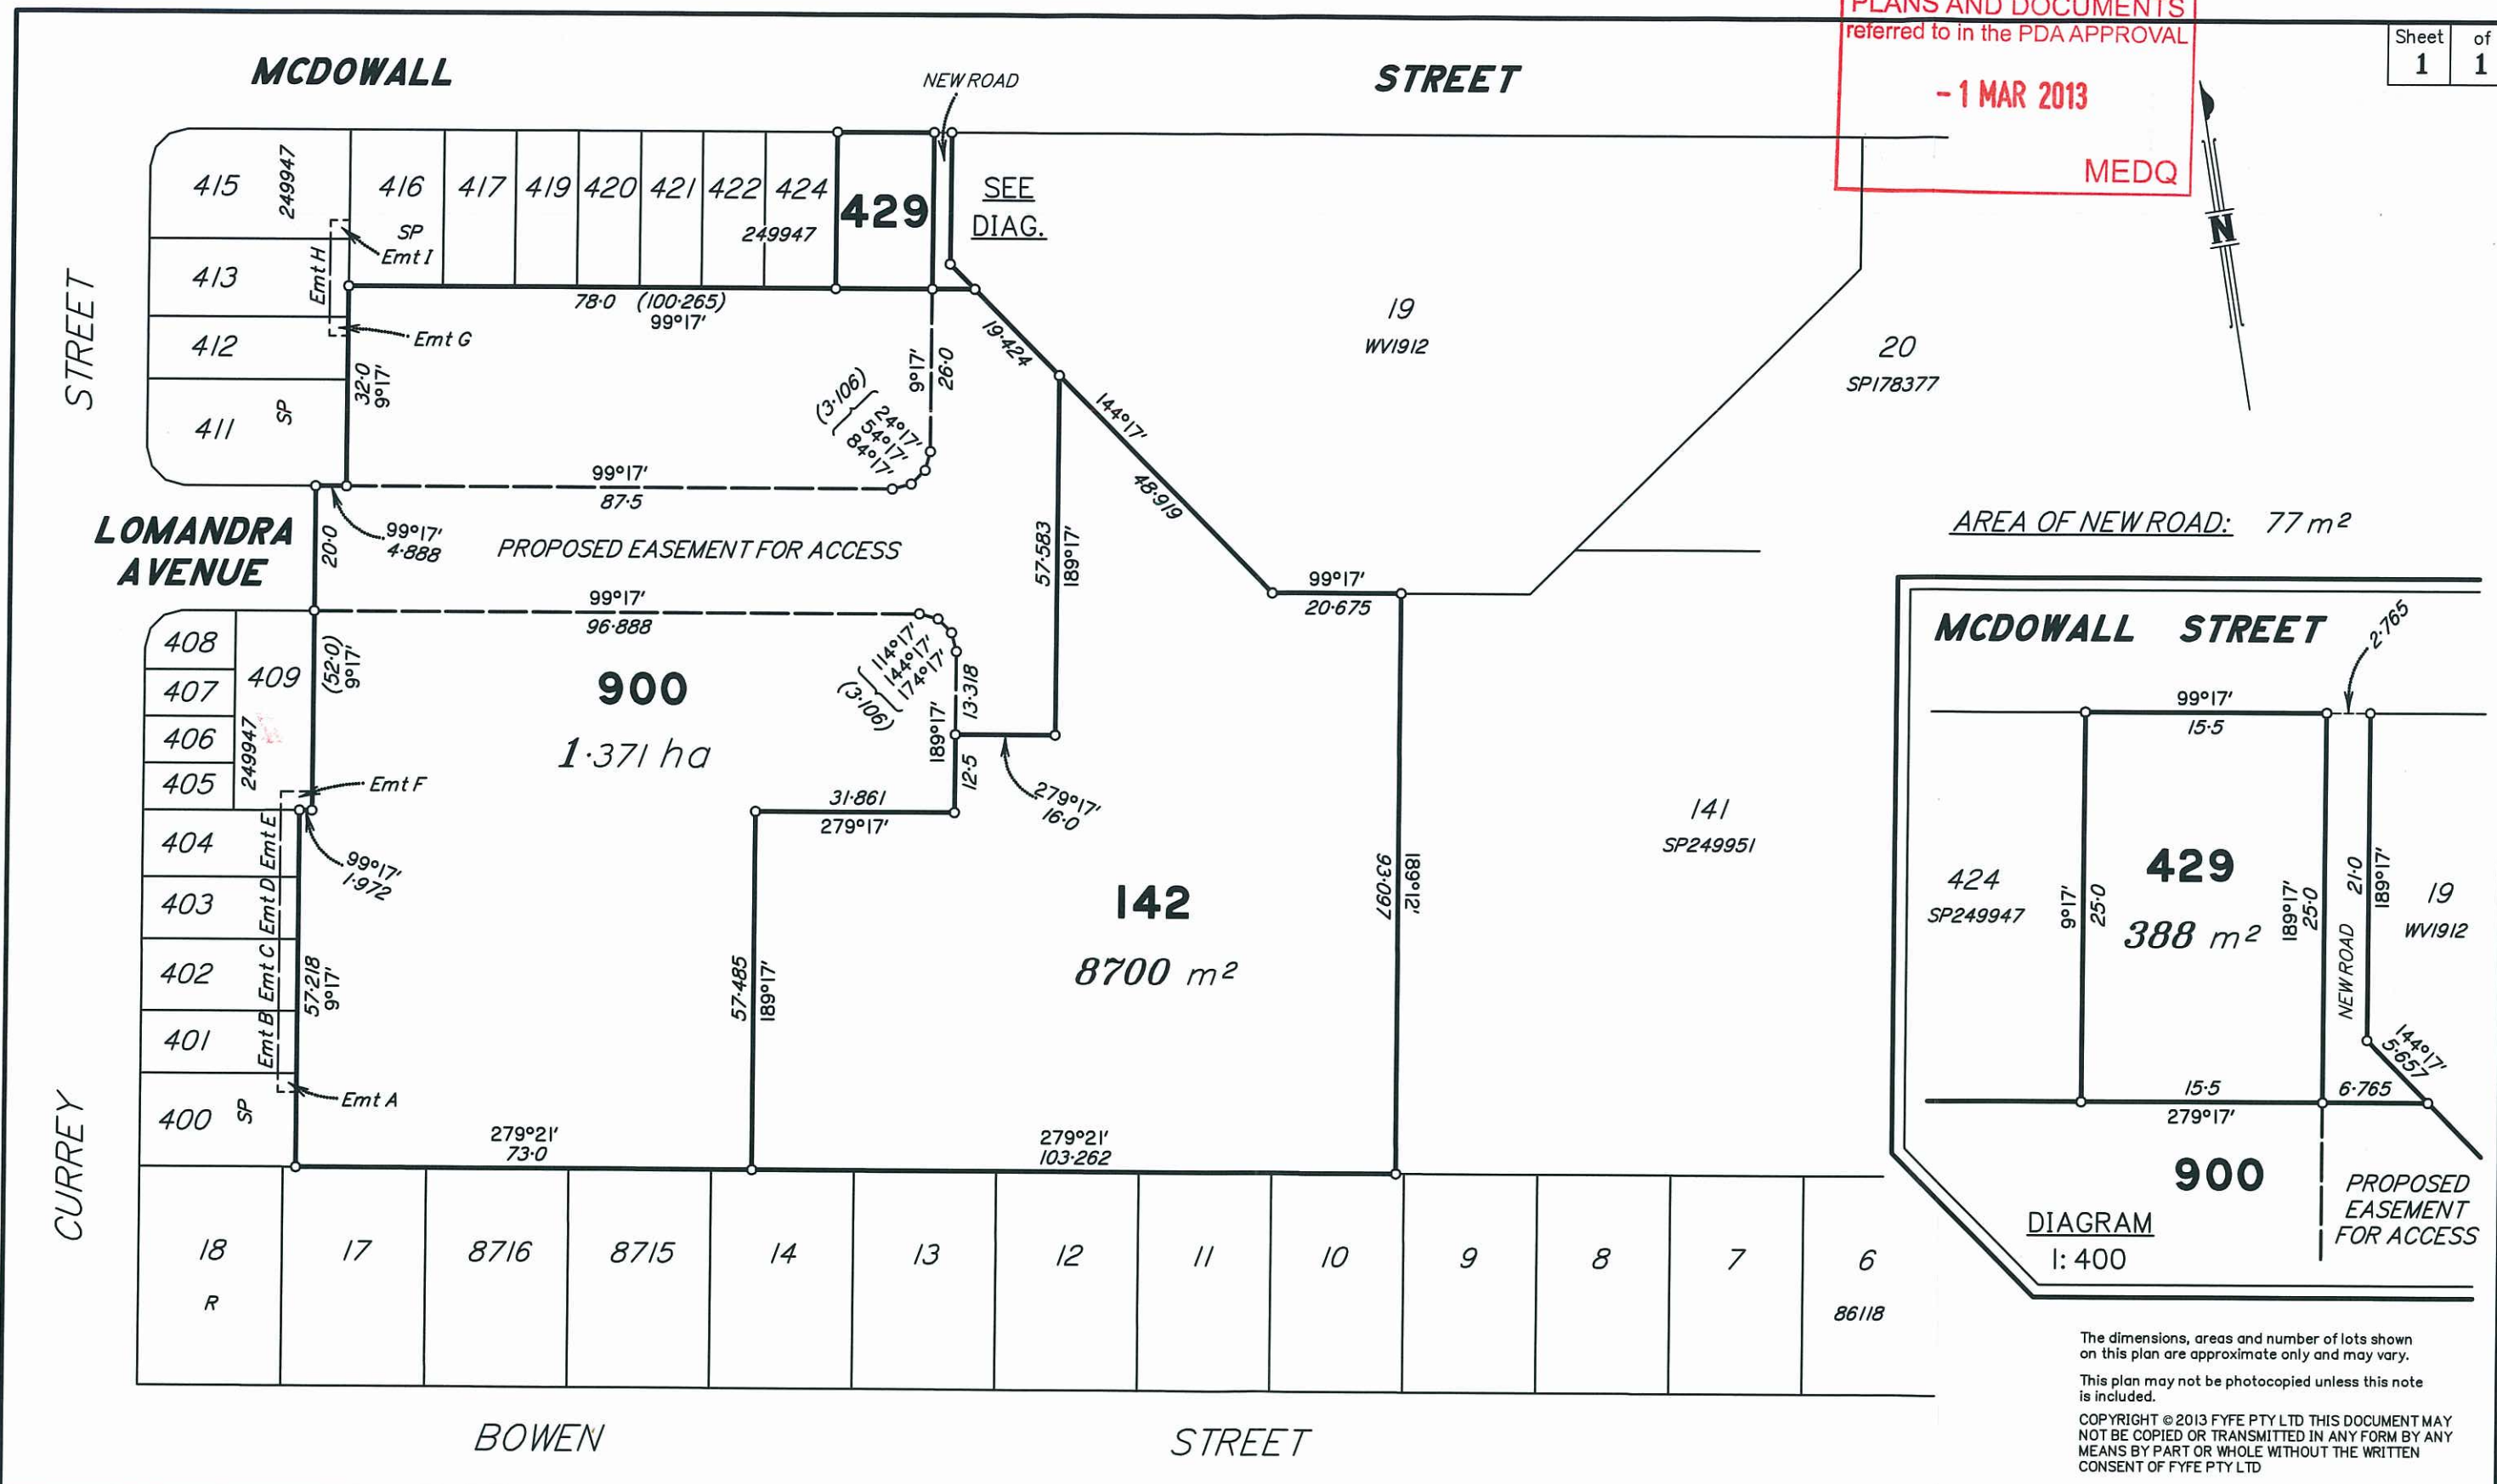


**FYFE Pty Ltd**

A.C.N. 062 592 465 www.fyfe.com.au
 16 Vanessa Boulevard
 P.O. Box 103
 Springwood QLD 4127
 T (07) 3208 6566
 F (07) 3808 1852

110 Yandina Coolum Road
 P.O. Box 500
 Coolum Beach QLD 4573
 T (07) 5471 7144
 F (07) 5471 7133

56 Bungil Street
 P.O. Box 79
 Roma QLD 4455
 T (07) 4622 2777
 F (07) 4622 7766

126B Cunningham Street
 P.O. Box 16
 Dalby QLD 4405
 T (07) 4662 5009
 F (07) 4662 6634

PLAN OF DEVELOPMENT

**SHOWING RECONFIGURATION OF A LOT BY
 SUBDIVISION OF LOT 142 ON SP257141
 MCDOWALL STREET, ROMA**

PARISH: ROMA

COUNTY: WALDEGRAVE

LA: MARANOVA REGIONAL COUNCIL

LOCALITY: ROMA

JOB No: 37748-8-24

SCALE: 1:1000

DATE: 11/01/2013

DRAWN BY: TJL

CHECKED BY: MJS

REV	DETAILS	BY	DATE
C	LOT NUMBER 425 AMENDED TO LOT 429	TJL	23/01/13
B	PROPOSED EASEMENT ADDED	TJL	17/01/13
A	INITIAL DRAFT	TJL	11/01/13

Drawing No. **37748_POD_ST4B STAGING LOTS**