

PLANS AND DOCUMENTS
referred to in the PDA
DEVELOPMENT APPROVAL

Approval no: DEV2017/892

Date: 16/04/2020



Level 6 Updated Drawing for new GEMS Department



KEYPLAN

NOTES

1. DO NOT SCALE DRAWINGS. WRITTEN DIMENSIONS GOVERN.
2. ALL DIMENSIONS ARE IN MILLIMETRES UNLESS NOTED OTHERWISE.
3. ALL DIMENSIONS SHALL BE VERIFIED ON SITE BEFORE PROCEEDING WITH THE WORK. HASSALL SHALL BE NOTIFIED IN WRITING.
4. THIS DRAWING MUST BE READ IN CONJUNCTION WITH ALL RELEVANT CONTRACTS, SPECIFICATIONS AND DRAWINGS.

© COPYRIGHT OF THIS DRAWING IS VESTED IN HASSALL LTD. 2017 HASSALL LTD.

THIS DRAWING IS AN UNCONTROLLED COPY. UNLESS NOTED OTHERWISE.

ENSURE THIS DRAWING IS PRINTED IN COLOUR.

REV	DESCRIPTION	DATE
8	LOU GEMS REVISION UPDATE	15.11.19
7	LOU ZONE 4 UPDATE - MPT/POU	08.10.19
6	LOU AREA SCHEDULE REINITIATED	09.07.19
5	LOU EFC UPDATES	25.06.19
4	LOU EFC UPDATE - AUDIOLOGY, ENDOCRINOLOGY, ENDOCRINOLOGY	25.06.19
3	LOU EFC UPDATE - NURSING COMMENT RESPONSE	01.04.19
2	LOU EFC UPDATE - NURSING COMMENT RESPONSE	12.03.19
1	EFC	10.07.18
P	PACKAGE 4 - SUBSTAGE C - CERTIFIER REVIEW	21.06.18
N	SUB STAGE B - PACKAGE 4 DESIGN DEVELOPMENT	13.04.18
M	SUB STAGE C - PACKAGE 4 DESIGN DEVELOPMENT	11.04.18
L	TENDER ISSUE - CEILINGS & PARTITIONS	09.03.18
K	RE-ISSUE FOR DA	19.01.18
J	SUB STAGE C - SUBMISSION 1 DESIGN DEVELOPMENT	15.12.17
I	DA ISSUE	11.12.17
H	MCO BSA SCOPE CONFIRMATION	11.12.17
G	DA ISSUE	18.10.17
F	DA UPDATE	12.10.17
E	DRAFT - DA ISSUE	22.08.17
D	DRAFT - DA ISSUE	22.08.17
C	SUB STAGE B - DESIGN DEVELOPMENT	08.08.17
B	FOR INFORMATION	04.08.17
A	SUB STAGE A - CONCEPT ISSUE	15.05.17

CONSULTANT
HASSALL LIMITED ABN 87 711 425
36 HARRY STREET PORTLAND VALLEY
BRISBANE QLD 4000 AUSTRALIA
TEL: 07 3254 4000 FAX: 07 3254 4100
T 41 7 2014 4000 F 41 7 2014 4100

HASSALL



CLIENT



PROJECT

SRACC

HERSTON ROAD, HERSTON QLD

DRAWING TITLE

GENERAL ARRANGEMENT PLAN - LEVEL 06

PROJECT STATUS

FOR CONSTRUCTION

SCALE @ A1

1:200

DRAWN

HSL

PROJECT NUMBER

012375

DRAWING NUMBER

SRC-A-1107

REV

8

ORIGINALS & ISSUES


Original Sheet Size A2 - 1189 x 841mm



Facade Elevations Current Drawings including screening to Level 5 and 6 balconies



1 GA ELEVATION - SOUTH
1:200

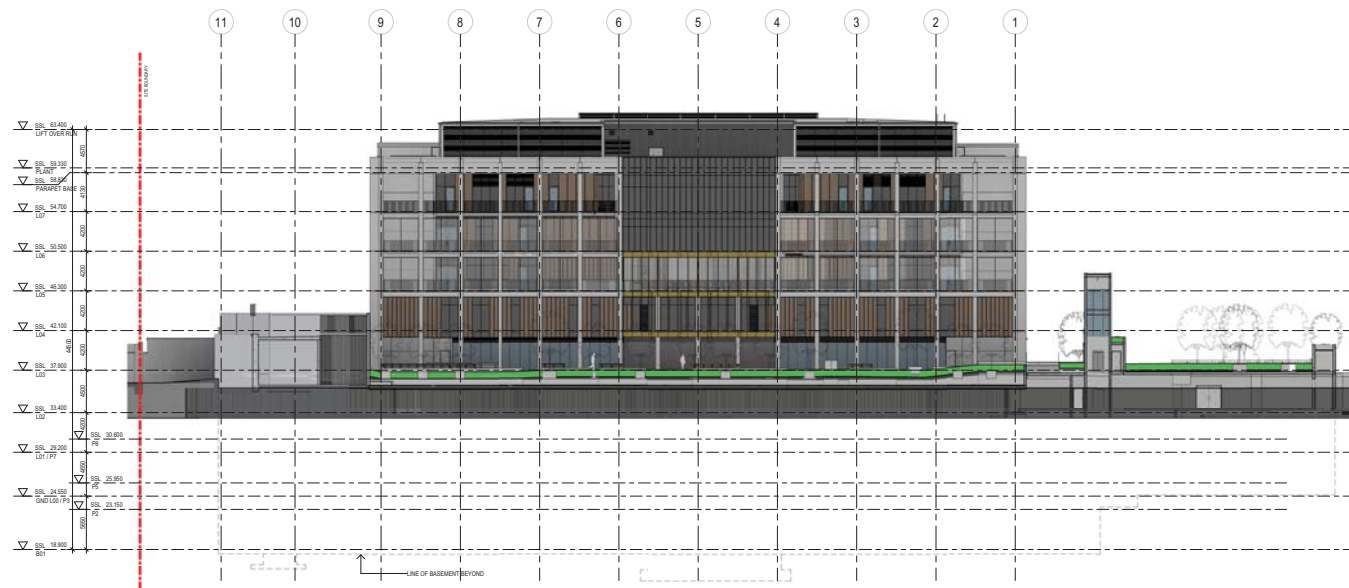

2 GA ELEVATION - NORTH
1:200

AMENDED IN RED
By: Sarah Hampstead
Date: 9 April 2020

To be constructed in accordance with
approved drawing SRC-A-2010, Revision
10 dated 10/10/2019



- NOTES
1. DO NOT SCALE DRAWINGS. WRITTEN DIMENSIONS GOVERN.
 2. ALL DIMENSIONS ARE IN MILLIMETRES UNLESS NOTED.
 3. ALL DIMENSIONS SHALL BE VERIFIED ON SITE BEFORE PROCEEDING WITH THE WORK. POSSIBLE SPALLS BE NOTED ON.
 4. THIS DRAWING MUST BE READ IN CONJUNCTION WITH ALL RELEVANT CONTRACTS, SPECIFICATIONS AND DRAWINGS.

© COPYRIGHT OF THIS DRAWING IS VESTED IN HASSELL LTD.
2017 HASSELL LTD.
THIS DRAWING IS AN UNCONTROLLED COPY UNLESS NOTED OTHERWISE.

ENSURE THIS DRAWING IS PRINTED IN COLOUR.

FOR CONSTRUCTION

REV	DESCRIPTION	DATE
1	IFC	17.08.19
2	LOW GEN - SUB STAGE C	18.08.19
3	PACKAGE 4 - SUBSTAGE C	18.08.19
4	SUB STAGE C - SUBMISSION 1 DESIGN DEVELOPMENT	18.08.19
5	DA ISSUE	20.11.19

CONSULTANT
HASSELL LHMW ABN 807 711 425
36 HANLEY STREET PORTLAND VALLEY
BRISBANE QLD 4000 AUSTRALIA
BRISBANE@HASSELL.COM.AU
T +61 7 3214 4000 F +61 7 3214 4100

HASSELL



CLIENT



PROJECT
HERSTON QUARTER_SRACC
HERSTON ROAD, HERSTON QLD

DRAWING TITLE
GA ELEVATIONS - SHEET 01

PROJECT STAGE

SHEET STATUS

FOR CONSTRUCTION

SCALE @ A2
1:200

DRAWN
HSL

PROJECT NUMBER
012375

DRAWING NUMBER
SRC-A-2000

REV
1

C:\Data\Projects\SRACC\GA_SSRC-SHELL.dgn (user: hsl)

20/04/2020 10:10 AM



Facade Elevations - current drawings showing L5 balcony screen (SCN-01) and Ground level louvre removal

NOTES


1. NOT TO SCALE DIMENSIONS. WRITTEN DIMENSIONS GOVERN.
2. ALL DIMENSIONS ARE IN MILLIMETRES UNLESS NOTED OTHERWISE.
4. THE DRAWING MUST BE READ IN CONJUNCTION WITH ALL RELEVANT CONTRACTS, SPECIFICATIONS AND DRAWINGS.

© COPYRIGHT OF THIS DRAWING IS VESTED IN HASSELL LTD.
2017 HASSELL LTD.
THIS DRAWING IS AN UNCONTROLLED COPY. UNLESS NOTED OTHERWISE.

ENSURE THIS DRAWING IS PRINTED IN COLOUR.

REV	DESCRIPTION	DATE
10	PC LOUVER UPDATE	10.10.19
9	ELEVATION - PC UPDATE	13.09.19
5	REVISED PC FACADE - COLUMN JOINT	19.12.18
4	PACKAGE 2A PC UPDATE	10.08.18
3	PACKAGE 4 - SUBSTAGE C	10.07.18
2	COMPLIANCE ASSESSMENT RE-SUBMISSION	23.05.18
1	PACKAGE 2A - PC ISSUE	11.05.18
K	SUBMISSION 2A - AMENDED	21.03.18
J	SUBMISSION 2A	16.03.18
H	CALL OUT REFERENCE UPDATE	14.02.18
G	SUB STAGE C - SUBMISSION 1 DESIGN DEVELOPMENT	15.12.17
F	DA ISSUE	28.11.17
E	LOUVER SCOPE UPDATE	19.11.17
D	FOR TENDER	03.11.17
C	DRAFT - DA ISSUE	12.10.17
B	DRAFT - DA ISSUE	22.08.17
A	SUB STAGE B - DESIGN DEVELOPMENT	08.08.17

CONSULTANT
HASSELL

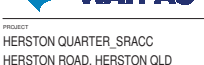


PROJECT
HERSTON QUARTER, SPACC
HERSTON ROAD, HERSTON QLD

DRAWING TITLE
DETAIL ELEVATION - SOUTH

PROJECT STATUS
FOR CONSTRUCTION

SHEET STATUS
1 OF 10
1012375 SRC-A-2010 10

DATE: 16/04/2020

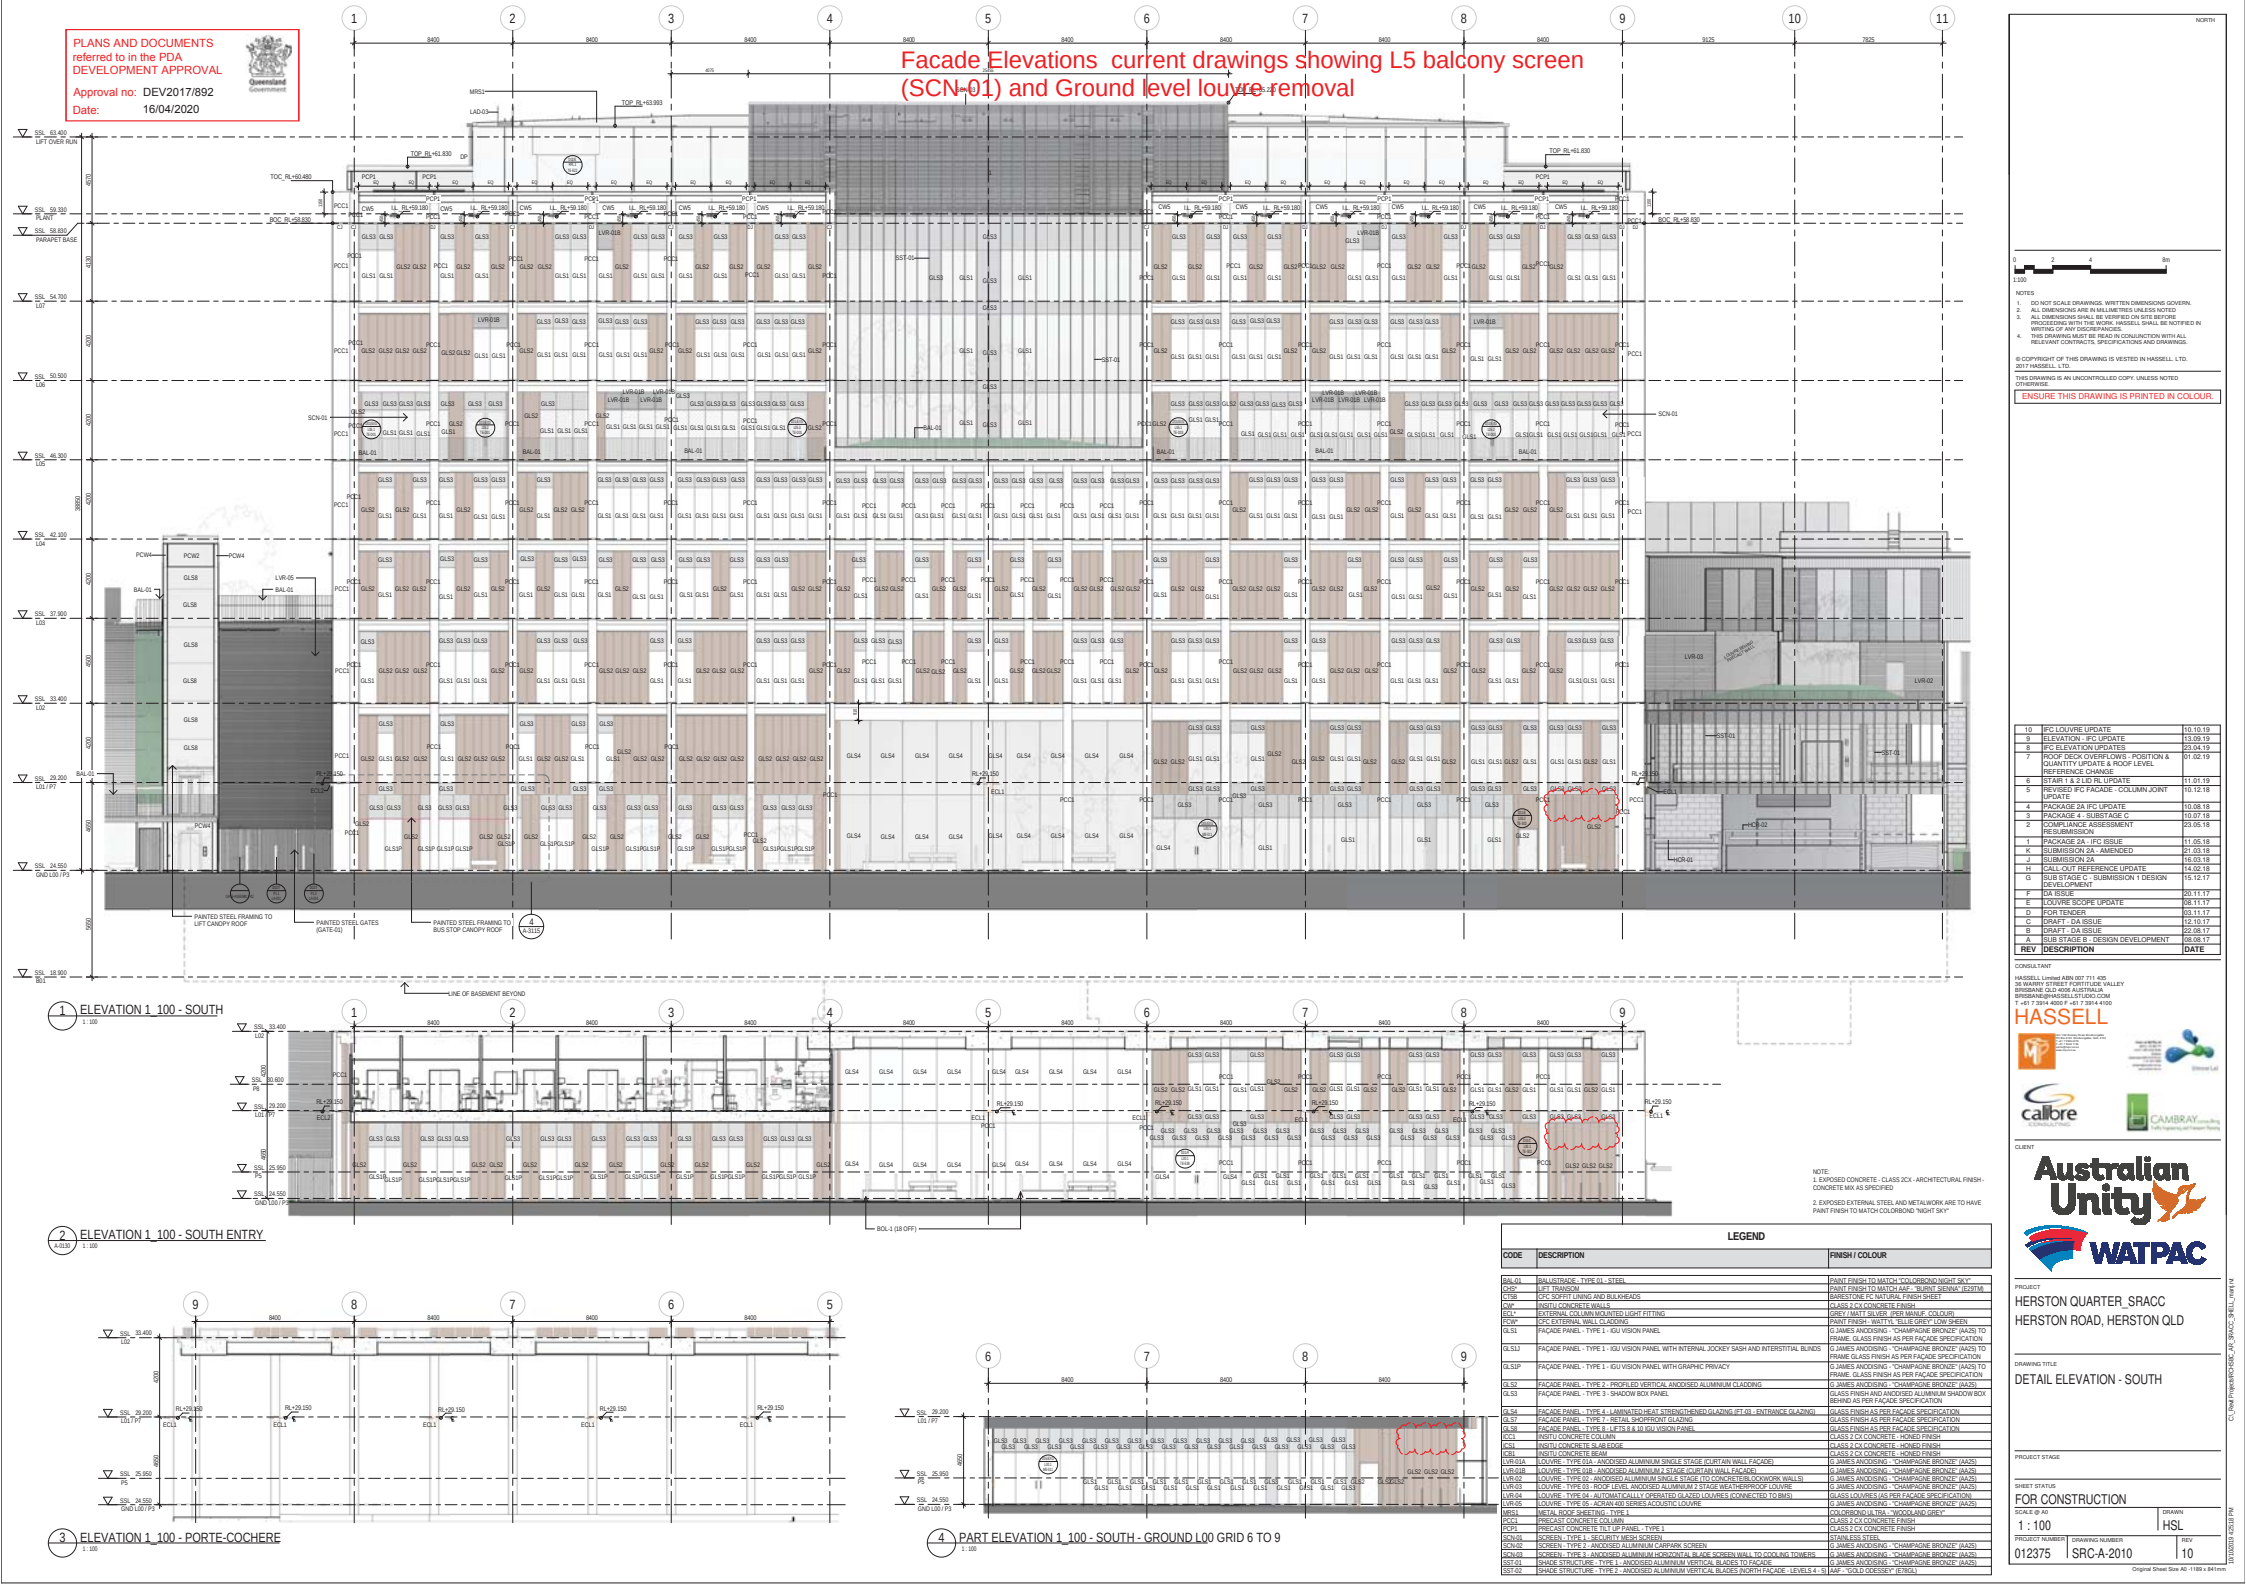





1 GA ELEVATION - EAST
A.3112 1:200



2 GA ELEVATION - WEST
A.3112 1:200



NOTES

1. DO NOT SCALE DRAWINGS. WRITTEN DIMENSIONS GOVERN.
2. ALL DIMENSIONS ARE IN MILLIMETRES UNLESS NOTED OTHERWISE.
3. ALL DIMENSIONS SHALL BE VERIFIED ON SITE BEFORE PROCEEDING WITH THE WORK. DIMENSIONS SHALL BE NOTED IN THIS DRAWING MUST BE READ IN CONJUNCTION WITH ALL RELEVANT CONTRACTS, SPECIFICATIONS AND DRAWINGS.

© COPYRIGHT OF THIS DRAWING IS VESTED IN HASSELL LTD.
2017 HASSELL LTD.

THIS DRAWING IS AN UNCONTROLLED COPY UNLESS NOTED OTHERWISE.

ENSURE THIS DRAWING IS PRINTED IN COLOUR.

FOR CONSTRUCTION

REV	DESCRIPTION	DATE
1	IFC	17.08.19
2	LOW GEN - SUB STAGE C	18.08.19
3	PACKAGE 4 - SUB STAGE C	18.08.19
4	SUB STAGE C - SUBMISSION 1 DESIGN DEVELOPMENT	18.12.17
5	DA ISSUE	20.11.17
6	DRAFT - DA ISSUE	12.10.17
7	DRAFT - DA ISSUE	22.08.17
8	SUB STAGE B - DESIGN DEVELOPMENT	08.08.17

CONSULTANT

HASSELL LIMITED ABN 807 711 425
36 HANLEY STREET PORTSIDE VALLEY
BRISBANE QLD 4005 AUSTRALIA
BRISBANE@HASSELL.COM.AU
T +61 7 2014 4000 F +61 7 2014 4100

HASSELL



CLIENT



PROJECT

HERSTON QUARTER_SRACC
HERSTON ROAD, HERSTON QLD

DRAWING TITLE

GA ELEVATIONS - SHEET 02

PROJECT STAGE

SHEET STATUS

FOR CONSTRUCTION

SCALE @ A2
1:200

PROJECT NUMBER
012375

DRAWING NUMBER
SRC-A-2001

DESIGNED BY
HSL


CHECKED BY
1

LEGEND		
CODE	DESCRIPTION	FINISH COLOUR
BSL-01	BALUSTRADE - TYPE 01 - STEEL	PAINT FINISH TO MATCH 'COLONIAL ROOF' SKY


NOTE:
1. EXPOSED CONCRETE - CLASS C24 - ARCHITECTURAL FINISH - CONCRETE MIX AS SPECIFIED
2. EXTERNAL STEEL FRAMING STRUCTURES ARE TO HAVE PAINT FINISH TO MATCH 'COLONIAL ROOF' SKY

Balcony Elevations current drawings showing L5 facade screen (SCN-01) and other minor co-ordination

PLANS AND DOCUMENTS referred to in the PDA DEVELOPMENT APPROVAL
Approval no: DEV2017/892
Date: 16/04/2020

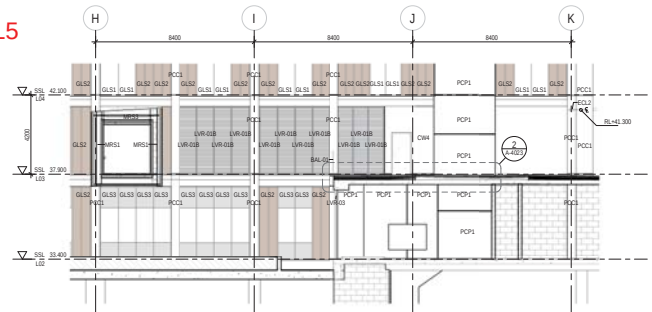

2 - ELEVATION 1 100 - EAST - PART 2

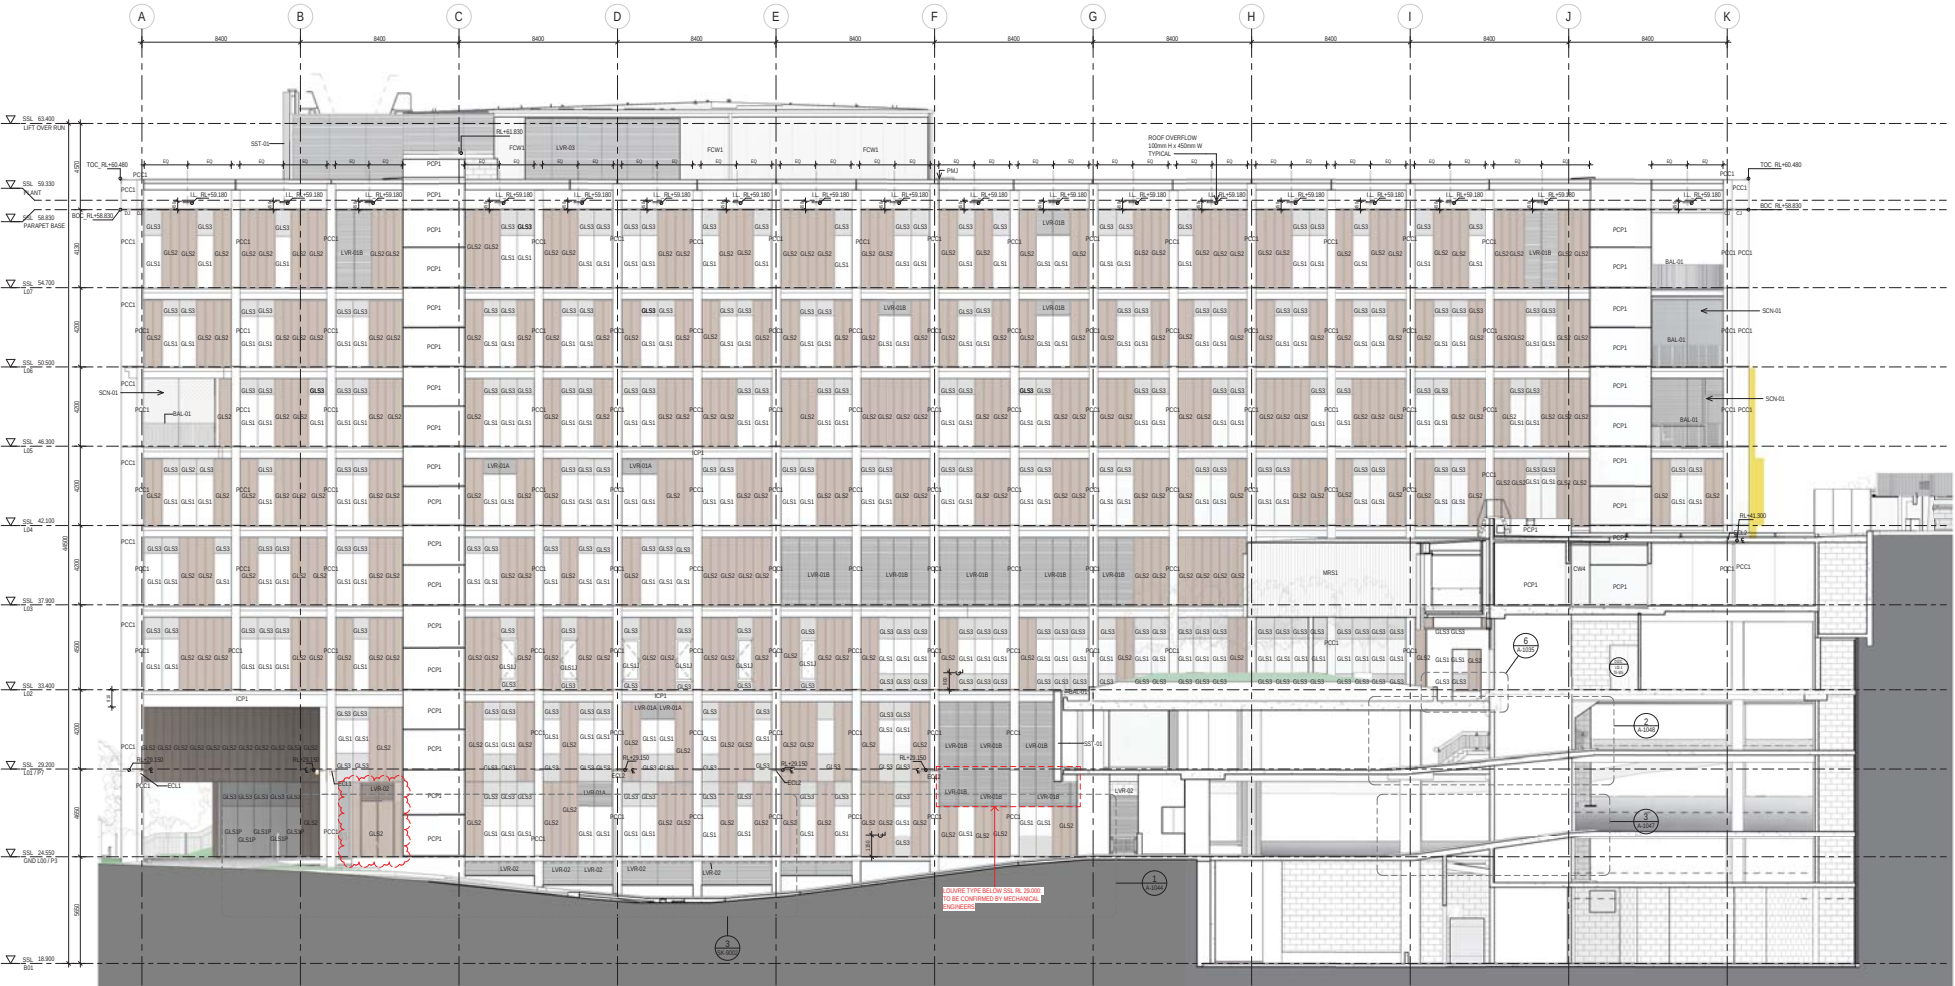

1 - ELEVATION 1 100 - EAST - PART 1

NOTES:
1. DO NOT SCALE DRAWINGS. WRITTEN DIMENSIONS GOVERN.
2. ALL DIMENSIONS ARE IN MILLIMETRES UNLESS NOTED OTHERWISE.
3. ALL DIMENSIONS SHALL BE VERIFIED ON SITE BEFORE PROCEEDING WITH THE BUILDING. DIMENSIONS SHALL BE NOTED IN THIS DRAWING MUST BE READ IN CONJUNCTION WITH ALL RELEVANT CONTRACTS, SPECIFICATIONS AND DRAWINGS.
4. THIS DRAWING IS A PRELIMINARY DESIGN. IT IS NOT TO BE USED FOR CONSTRUCTION.
5. COPYRIGHT OF THIS DRAWING IS RESERVED BY HASSELL LTD. 2017 HASSELL LTD.
6. UNLESS OTHERWISE STATED, UNCONTROLLED COPY. UNLESS NOTED OTHERWISE.
7. ENSURE THIS DRAWING IS PRINTED IN COLOUR.

REV	DESCRIPTION	DATE
1	IFC LOUVER UPDATE	10.10.19
2	EASTERN ELEVATION IFC UPDATE	06.07.19
3	POF DECK OVERLAYS - POF ON 3 QUANTITY UPDATE & ROOF LEVEL REFERENCE CHANGE	01.02.19
4	STAIR 1 & 2 IFC UPDATE	11.03.19
5	REVISED POF PACKAGE - COLUMN JOINT UPDATE	10.12.18
6	PACKAGE 3A POF UPDATE	10.02.18
7	PACKAGE 4 - SUBSTAGE C COMPLIANCE ASSESSMENT	23.05.18
8	PACKAGE 3A - IFC ISSUE	11.05.18
9	SUBMISSION 2A - AMENDED	27.03.18
10	SUBMISSION 2A	16.03.18
11	PACKAGE 3A - SUBSTAGE C COMPLIANCE ASSESSMENT	15.02.17
12	LOUVER SCOPE UPDATE	20.11.17
13	POF TENDER	03.11.17
14	DRAFT - DA ISSUE	12.10.17
15	DRAFT - DA ISSUE	22.08.17
16	DA ISSUE	08.08.17

HASSELL
ARCHITECTS
CAMBRAY
CALBRE
AUSTRALIAN UNITY
WATPAC

PROJECT
HERSTON QUARTER, SRACC
HERSTON ROAD, HERSTON QLD

PROJECT STATUS	FOR CONSTRUCTION
SCALE @ A0	1:100
PROJECT NUMBER	012375
DRAWING NUMBER	SRC-A-2012
DESIGNED BY	HSL
CHECKED BY	HSL
DATE	9

