

[illegible]

PLANS AND DOCUMENTS
referred to in the ULDA
APPROVAL dated ⁰⁷~~06~~/06/12



SITE PLAN

DRAWING
No. **A0-100** **C** 1004E





DISCLAIMER


PLANS AND DOCUMENTS
referred to in the ULDA
APPROVAL dated 07/06/12

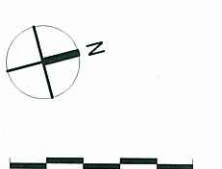

CLIENT
00 BLACKWATCH
00 PROJECTS

PROJECT
ABBOTSFORD RD
137 ABBOTSFORD RD, BOWEN
HILLS

DRAWING

BASEMENT

AI SCALE	1 : 100	DATE CREATED	8/03/2012
----------	---------	--------------	-----------

DRAWING
No. A1-200 C

DA

elivo ARCHITECTS

GROUND FLOOR 6A / 108 WICKHAM STREET FORTITUDE VALLEY PO BOX 494 SPRINGHILL Q 4004

T:[07] 3831 5055 **F:**[07] 3831 5066 **W:** ellivo.com **E:** ellivo@ellivo.com **ABN** 60 109 575 279 **ACN** 109 575 279



10/02/12	PRELIMINARY	A
14/02/12	DA ISSUE	B
08/03/12	REVISED DA ISSUE	C


DISCLAIMER
CONTRACTORS ARE TO VERIFY ALL DIMENSIONS ON SITE BEFORE COMMENCING ANY WORK OR PRODUCING SHOP DRAWINGS. THESE DRAWINGS ARE PROTECTED BY THE LAWS OF COPYRIGHT AND MAY NOT BE COPIED OR REPRODUCED WITHOUT THE WRITTEN PERMISSION OF ELLIVO ARCHITECTS.


PROJECT
ABBOTSFORD RD
137 ABBOTSFORD RD, BOWEN
HILLS

ASB NUMBER	120016	DESIGN / DRAWN	
AS SCALE	1 : 100	DATE ORIENTED	8/03/2012

T:[07] 3831 5055 **F:**[07] 3831 5066 **W:** ellivo.com **E:** ellivo@ellivo.com **ABN** 60 109 575 279 **ACN** 109 575 279

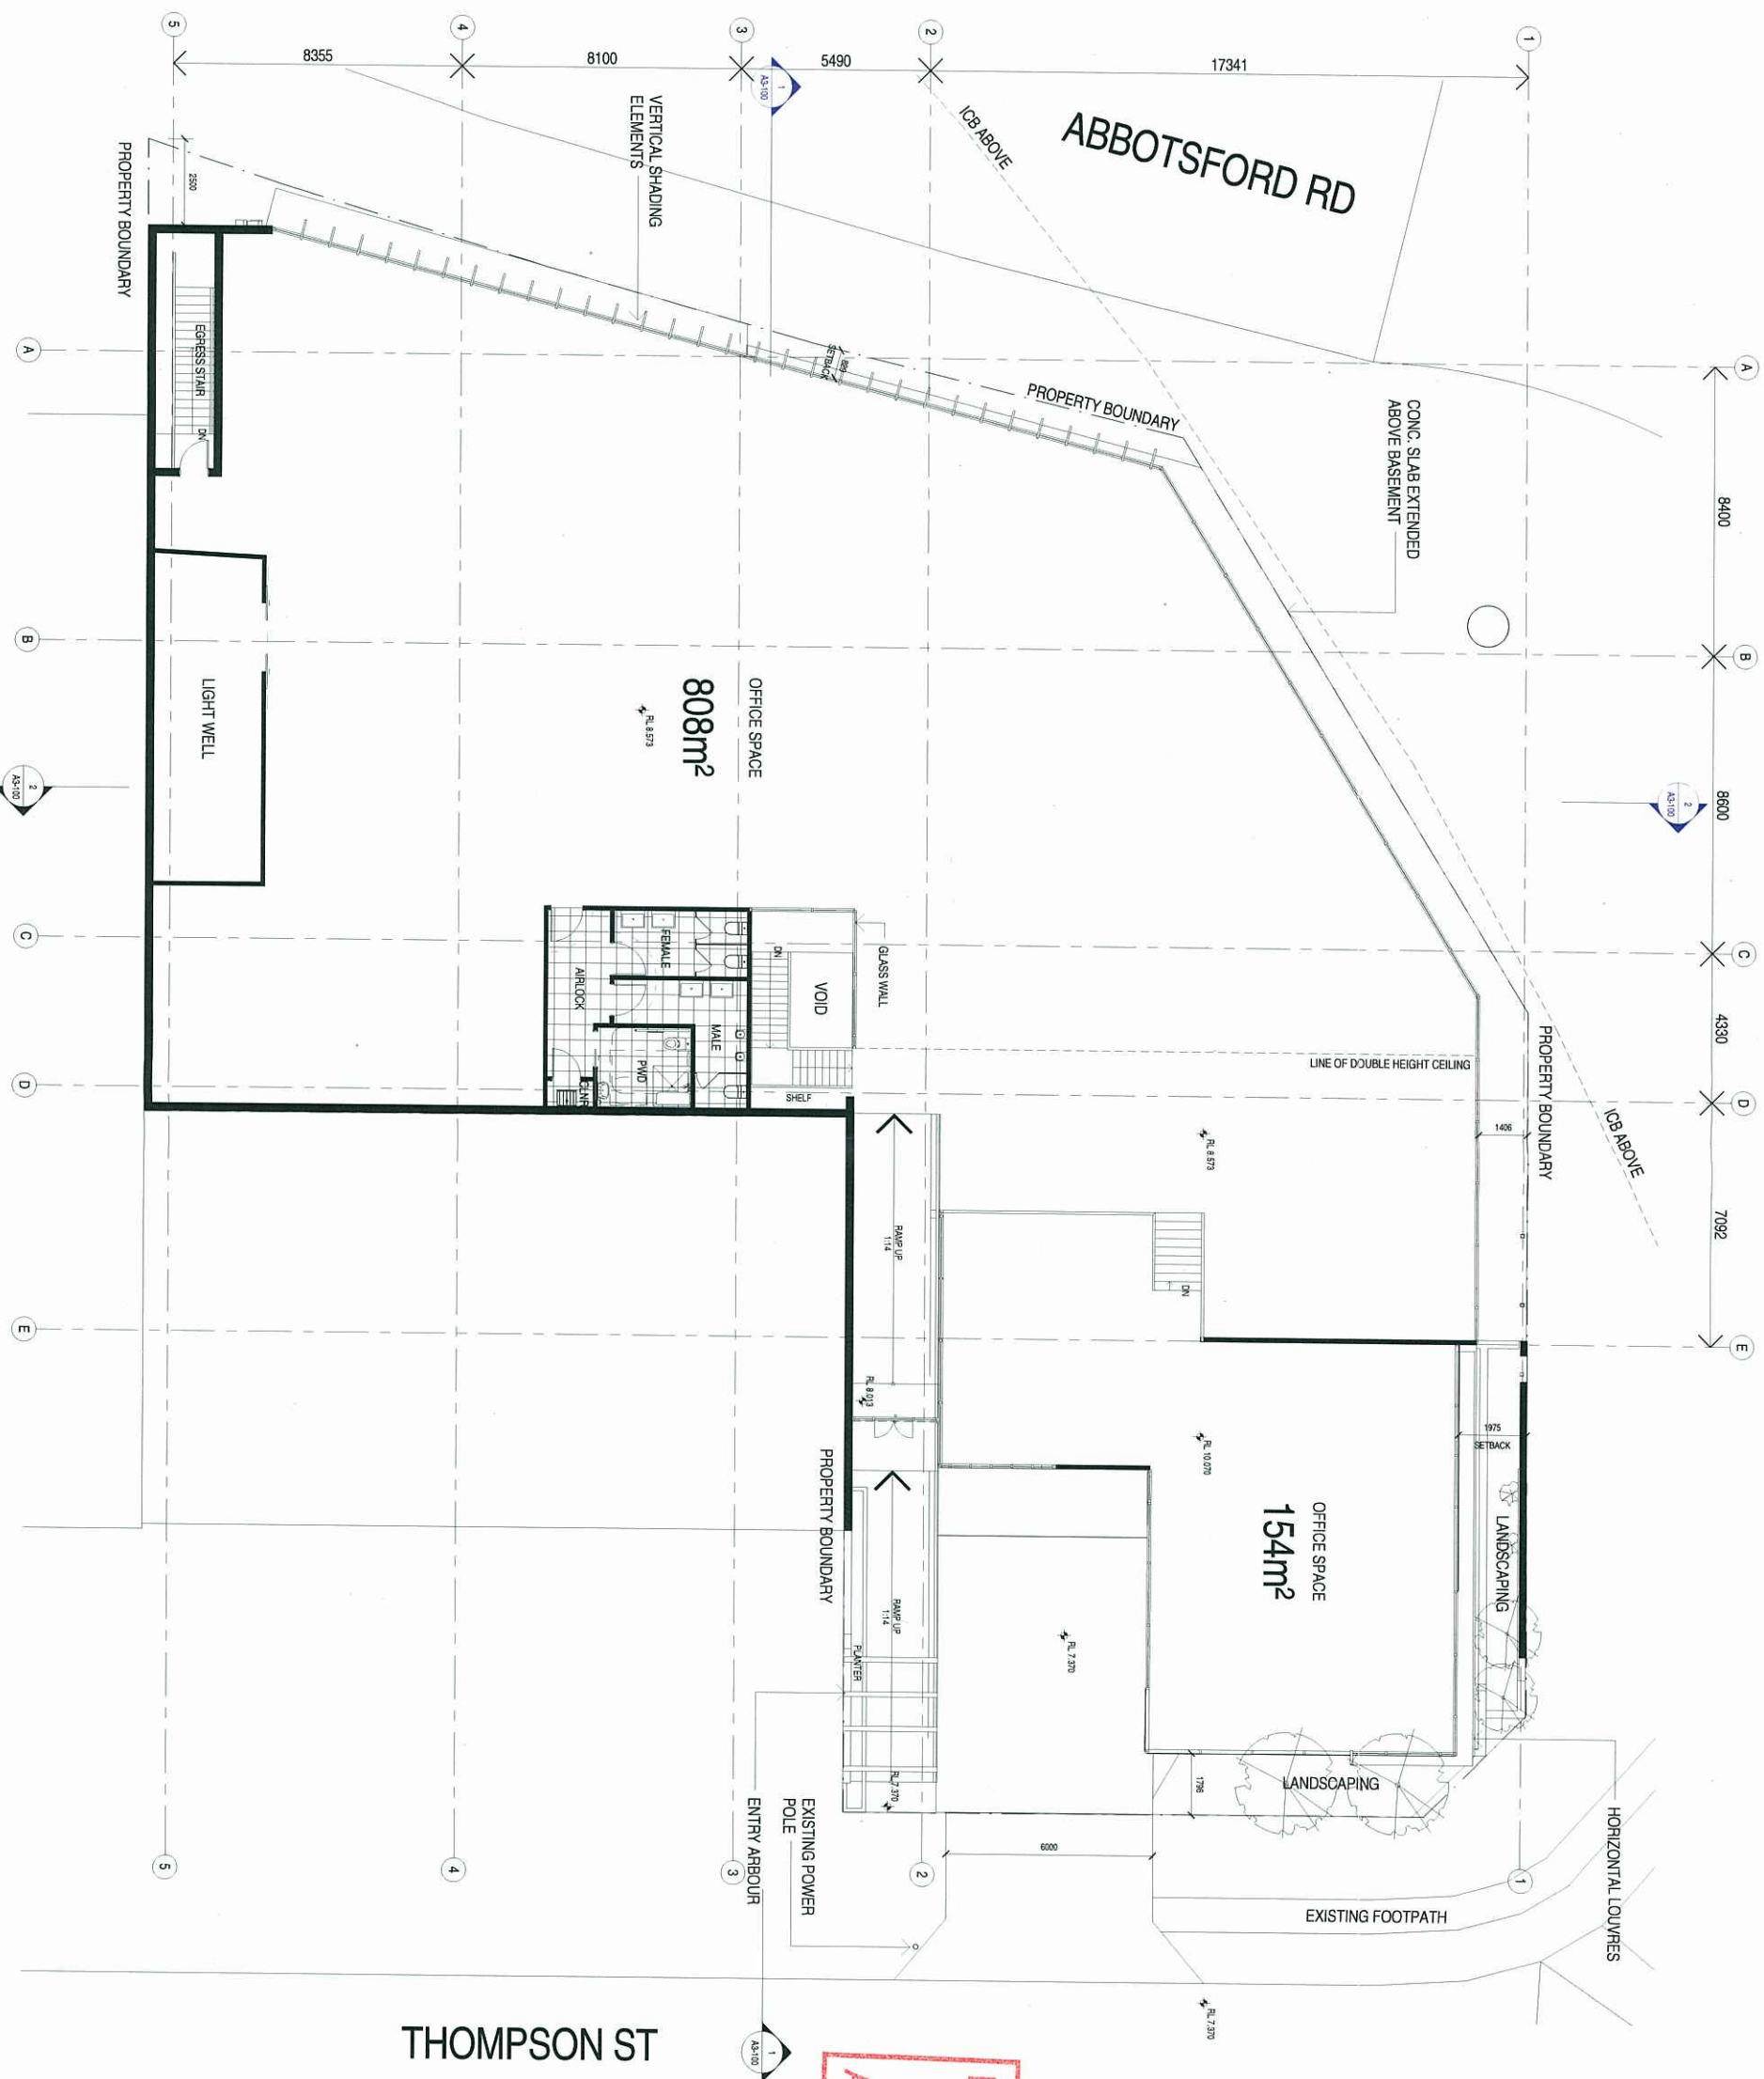




DATE	REVISION	ISSUE
------	----------	-------

[illegible]

DISCLAIMER



PLANS AND DOCUMENTS
referred to in the ULDA
APPROVAL dated 67/06/12

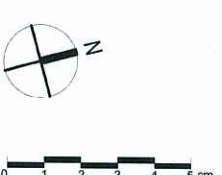

 BLACKWATCH PROJECTS	CLIENT		PROJECT		DRAWING	
	137 ABBOTSFORD RD. BOWEN HILLS		ELEVATION 1 & 2		JO'S NUMBER: 120016 A150 USE: 1 : 100 DATE ISSUED: 8/03/2012 DESIGNED/AUTH: [Signature] DATE: [Blank] CHECK: [Blank]	
DRAWING No.		A2-100		C		DESIGNED BY: DA




ellivo
ARCHITECTS

DATE	REVISION	ISSUE
------	----------	-------


10.05.12	PRELIMINARY	A
14.09.12	DA ISSUE	B
09.03.12	REVISED DA ISSUE	C

MATERIALS LEGEND	
AS	ALUMINIUM SCREEN
CS	COLORBOND ROOF SHEETING
CO	CUSTOM ORB SHEETING
TR	TIMBER CLADDING
PC	POLY CARBON WITH THICKER PATENTS
FLAC	FEATURE METAL CLADDING
GL	GLAZING
RB	RENDERED/PAINTED MASONRY

DISCLAIMER

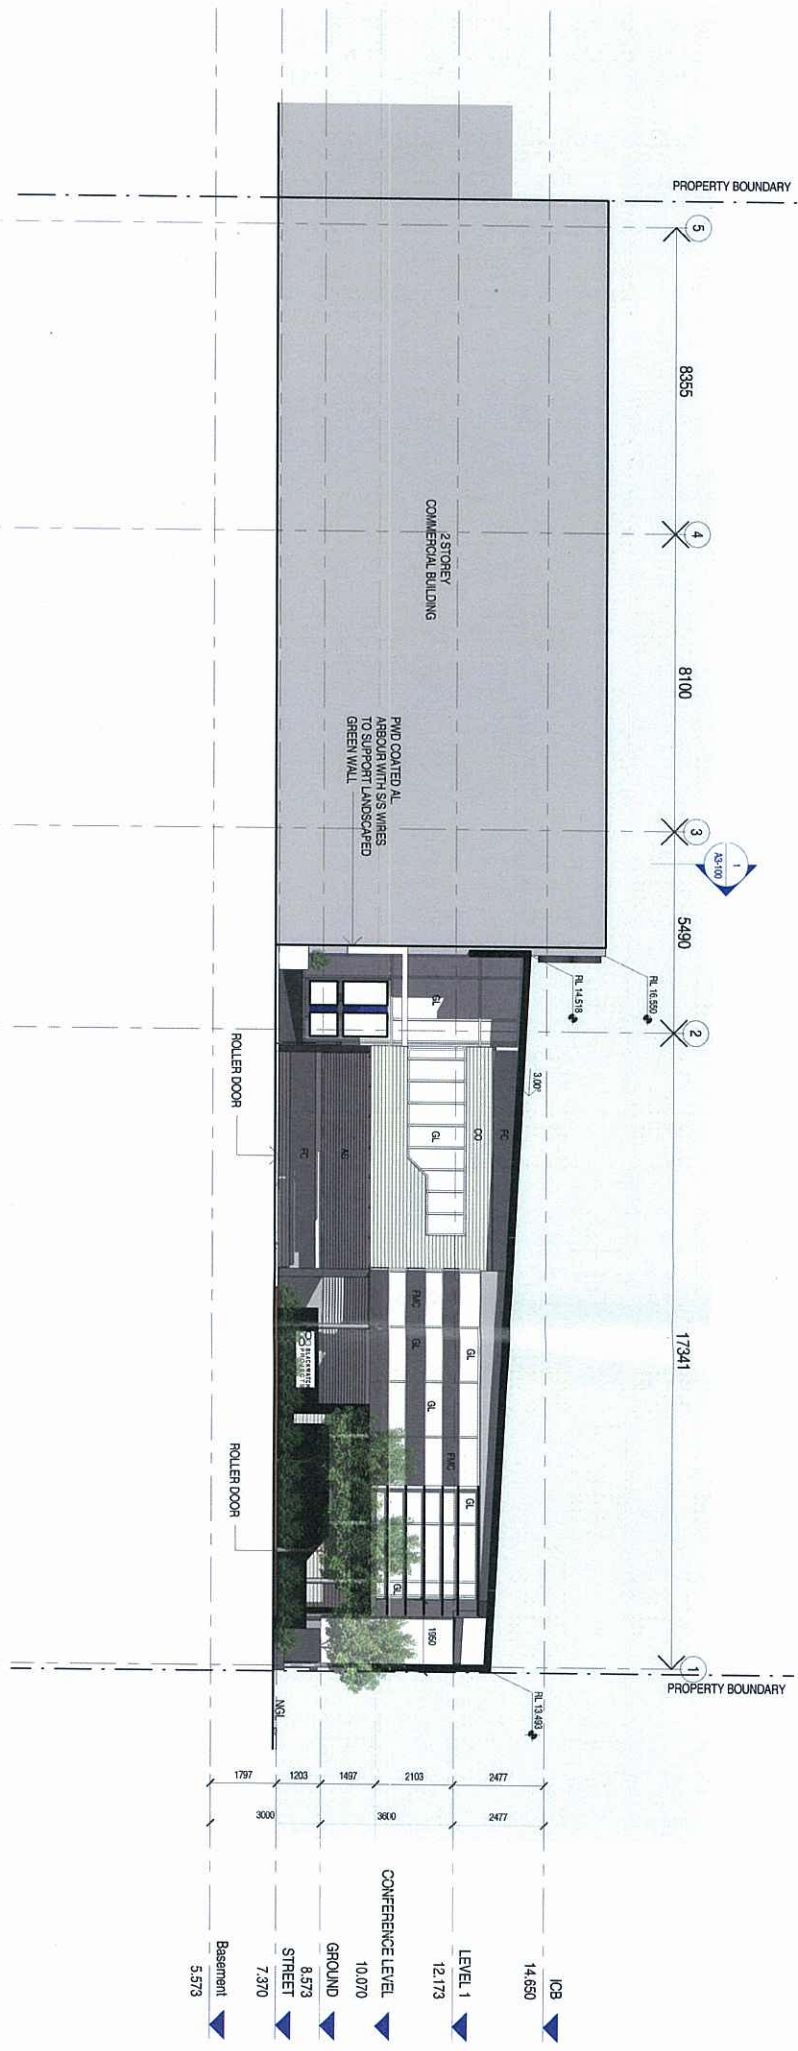


1 East Elevation
1 : 100

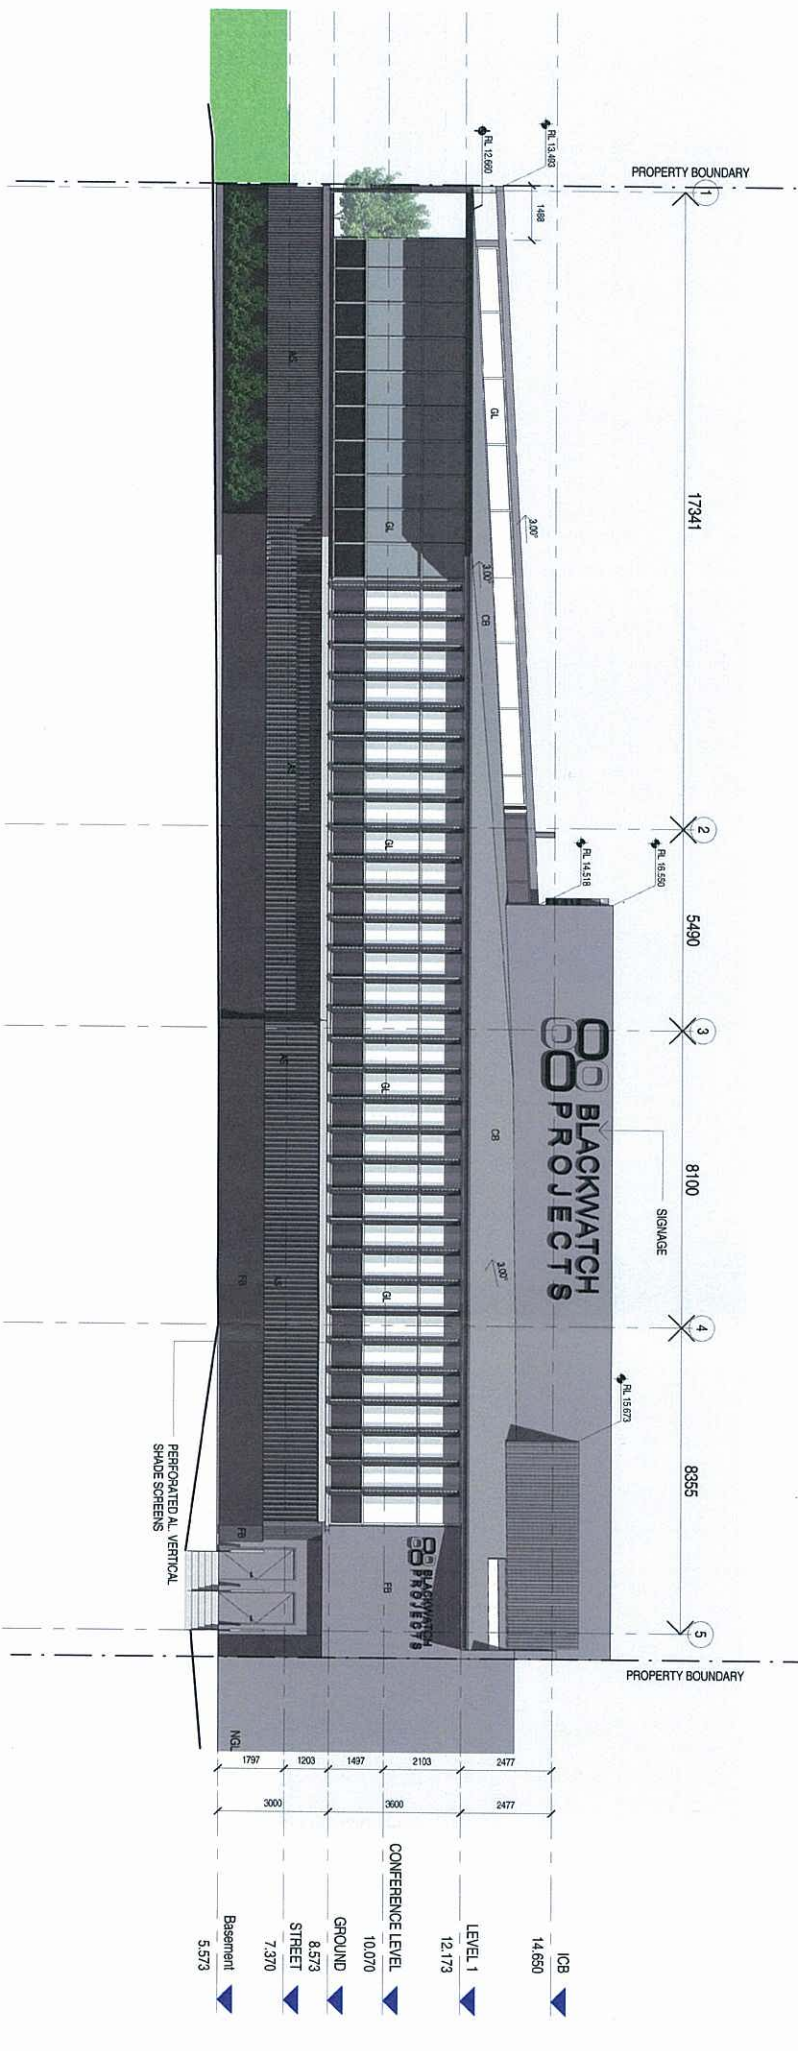

2 West Elevation
1 : 100

PLANS AND DOCUMENTS
referred to in the ULDA
APPROVAL dated 07/06/12

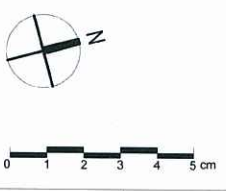

CLIENT
BLACKWATCH
PROJECTS

PROJECT
ABBOTSFORD RD
137 ABBOTSFORD RD, BOWEN
HILLS

DRAWING
ELEVATION 3 & 4

DATE
120016
1 : 100
DESIGNER/AUTHOR
8/03/2012

DRAWING
No. A2-101
C

[illegible]

PLANS AND DOCUMENTS
referred to in the ULDA
APPROVAL dated 67/06/12



PROJECT
ABBOTSFORD RD
137 ABBOTSFORD RD, BOWEN
HILLS

JOB NUMBER	120016	DESIGN / DRAWN BY	Designer/Author
AS SCALE	1 : 100	DATE CREATED	8/03/2012

ISSUED FOR	DA
------------	----



DISCLAIMER
CONTRACTORS ARE TO VERIFY ALL DIMENSIONS ON SITE BEFORE COMMENCING ANY WORK OR PRODUCING SHOP DRAWINGS. THESE DRAWINGS ARE PROTECTED BY THE LAWS OF COPYRIGHT AND MAY NOT BE COPIED OR REPRODUCED WITHOUT THE WRITTEN PERMISSION OF ELLINO ARCHITECTS.



A circular diagram with a cross inside, and a scale bar below it. The scale bar is marked from 0 to 5 cm.

PROJECT
ABBOTSFORD RD
137 ABBOTSFORD RD, BOWEN
HILLS

JOB NUMBER	120016	DESIGN / PRINT / AUTHOR	Designer/Author
AT SCALE		DATE CREATED	8/03/2012

ISSUED FOR

DA



[illegible]

PLANS AND DOCUMENTS
referred to in the ULDA
APPROVAL dated 07/06/12



SECTIONS

DRAWING No. **A3-100** **C**

elivo ARCHITECTS
GROUND FLOOR 6A / 108 WICKHAM STREET FORTITUDE VALLEY PO BOX 494 SPRINGHILL Q 4004

T:[07] 3831 5055 **F:**[07] 3831 5066 **W:** ellivo.com **E:** ellivo@ellivo.com **ABN** 60 109 575 279 **ACN** 109 575 279

