

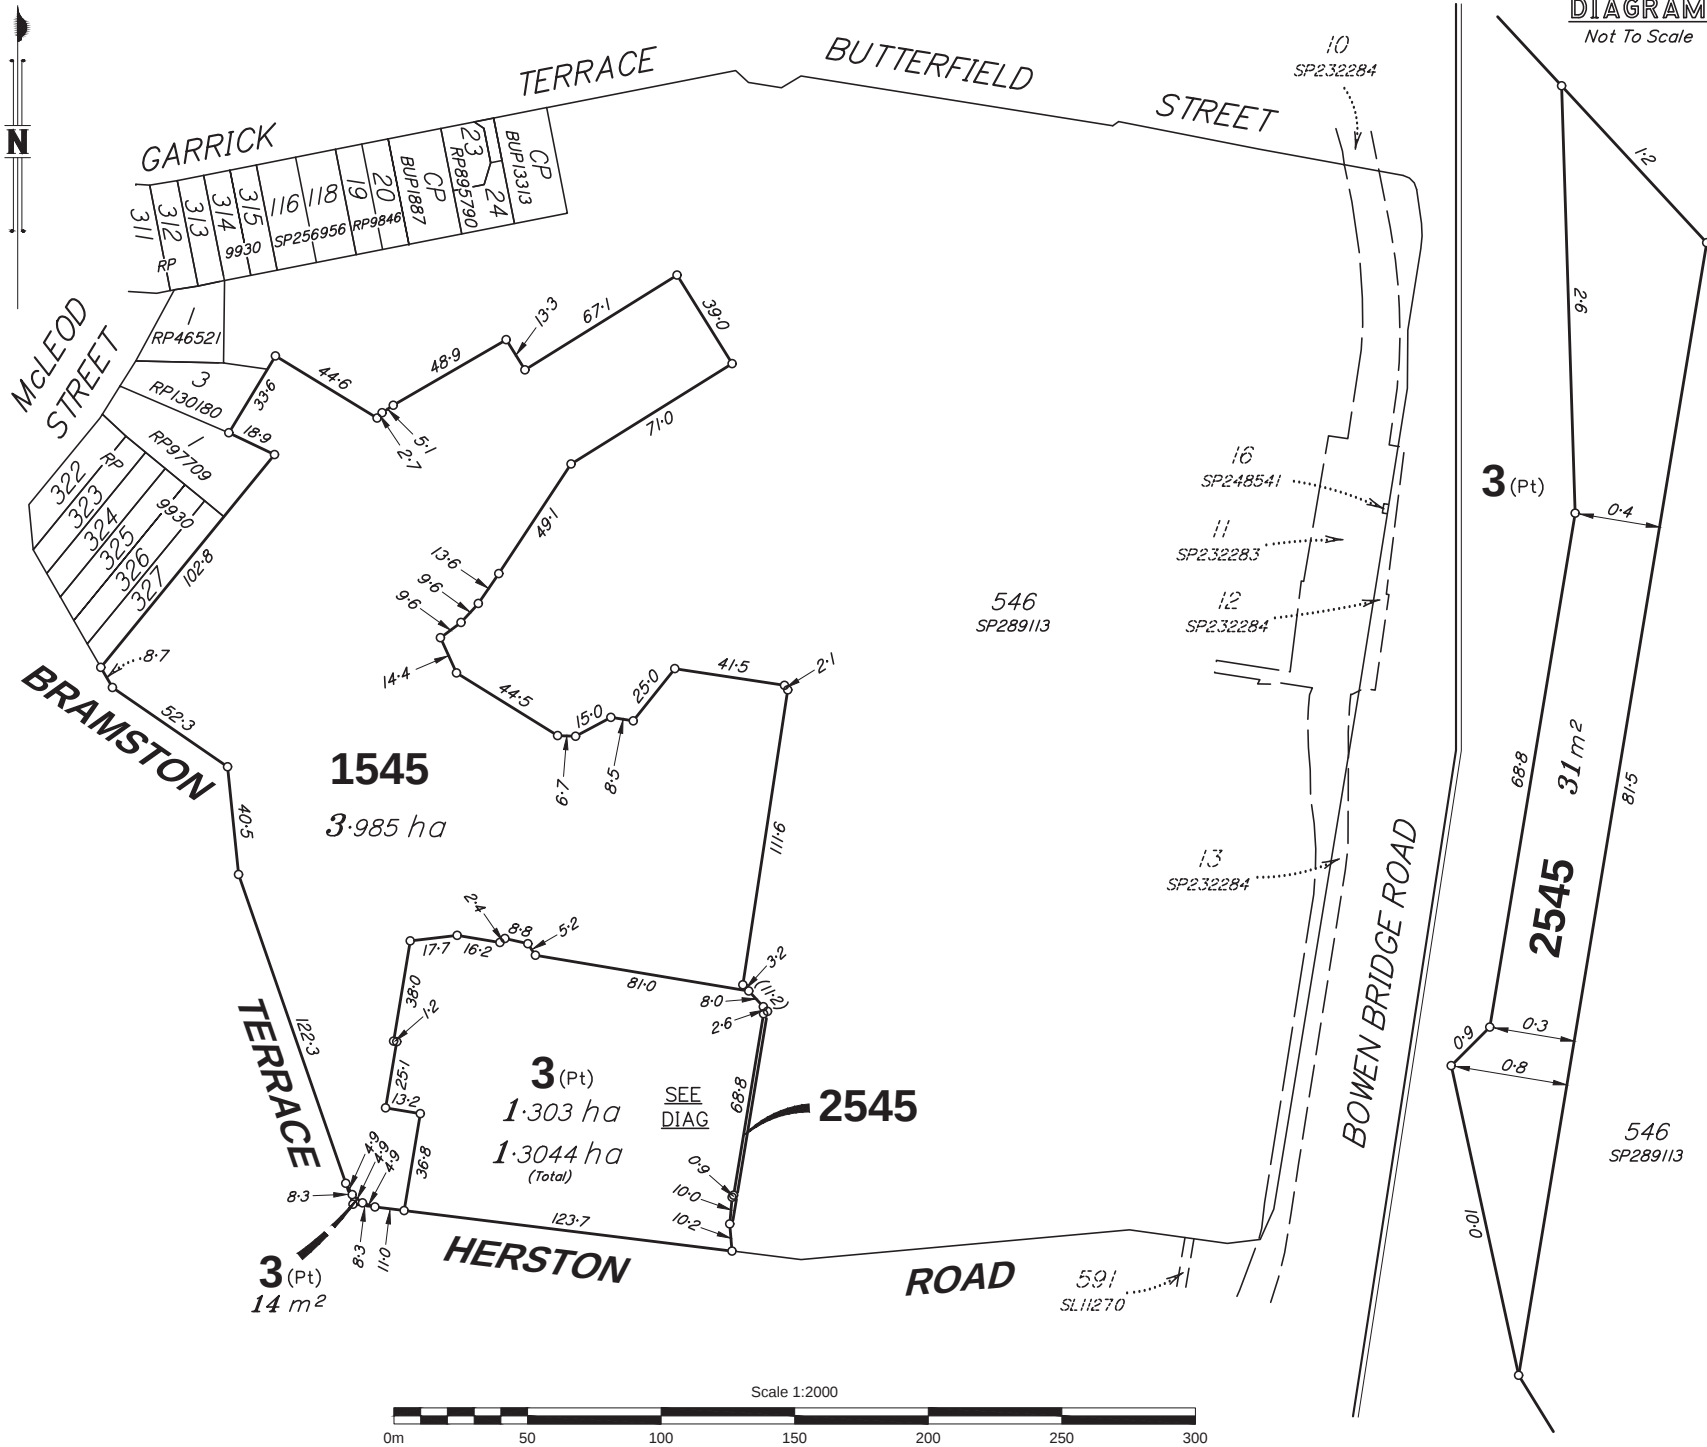


DIAGRAM
Not To Scale

BENNETT + BENNETT
PO Box 5021, GCMC QLD 9726
Ph: (07) 5631 8000
mail@bennettandbennett.com.au
Surveying, Town Planning & Spatial Services
GOLD COAST | BRISBANE | SUNSHINE COAST | IPSWICH
www.bennettandbennett.com.au

PLANS AND DOCUMENTS
referred to in the PDA
DEVELOPMENT APPROVAL
Approval no: DEV2020/1115
Date: 27/07/2020



NOTES:
1. Drawn to scale on an A3 sheet.
2. Secondary interests have not been shown.
3. All dimensions and areas are subject to final survey and approval by the relevant authority.

C	Subject Lots Updated	DJL	13/03/2020
B	Lot 3 added	SDS	6/03/2020
A	Original Issue	BRJ	25/09/2019
Issue	Revision	Int	Date

Title:
**Plan of Proposed Boundary
Reconfiguration Lots 3, 1545
& 2545**
Cancelling Lot 545 on SP289113

Client:	AUSTRALIAN UNITY		
Locality:	HERSTON		
Local Gov:	BCC	Prepared By:	BRJ
Surveyed By:		Approved:	BM
Date Created:	25/09/2019	Scale:	1:2000
Comp File:	161102.project		
Plan No:	161102_022_PRO		