



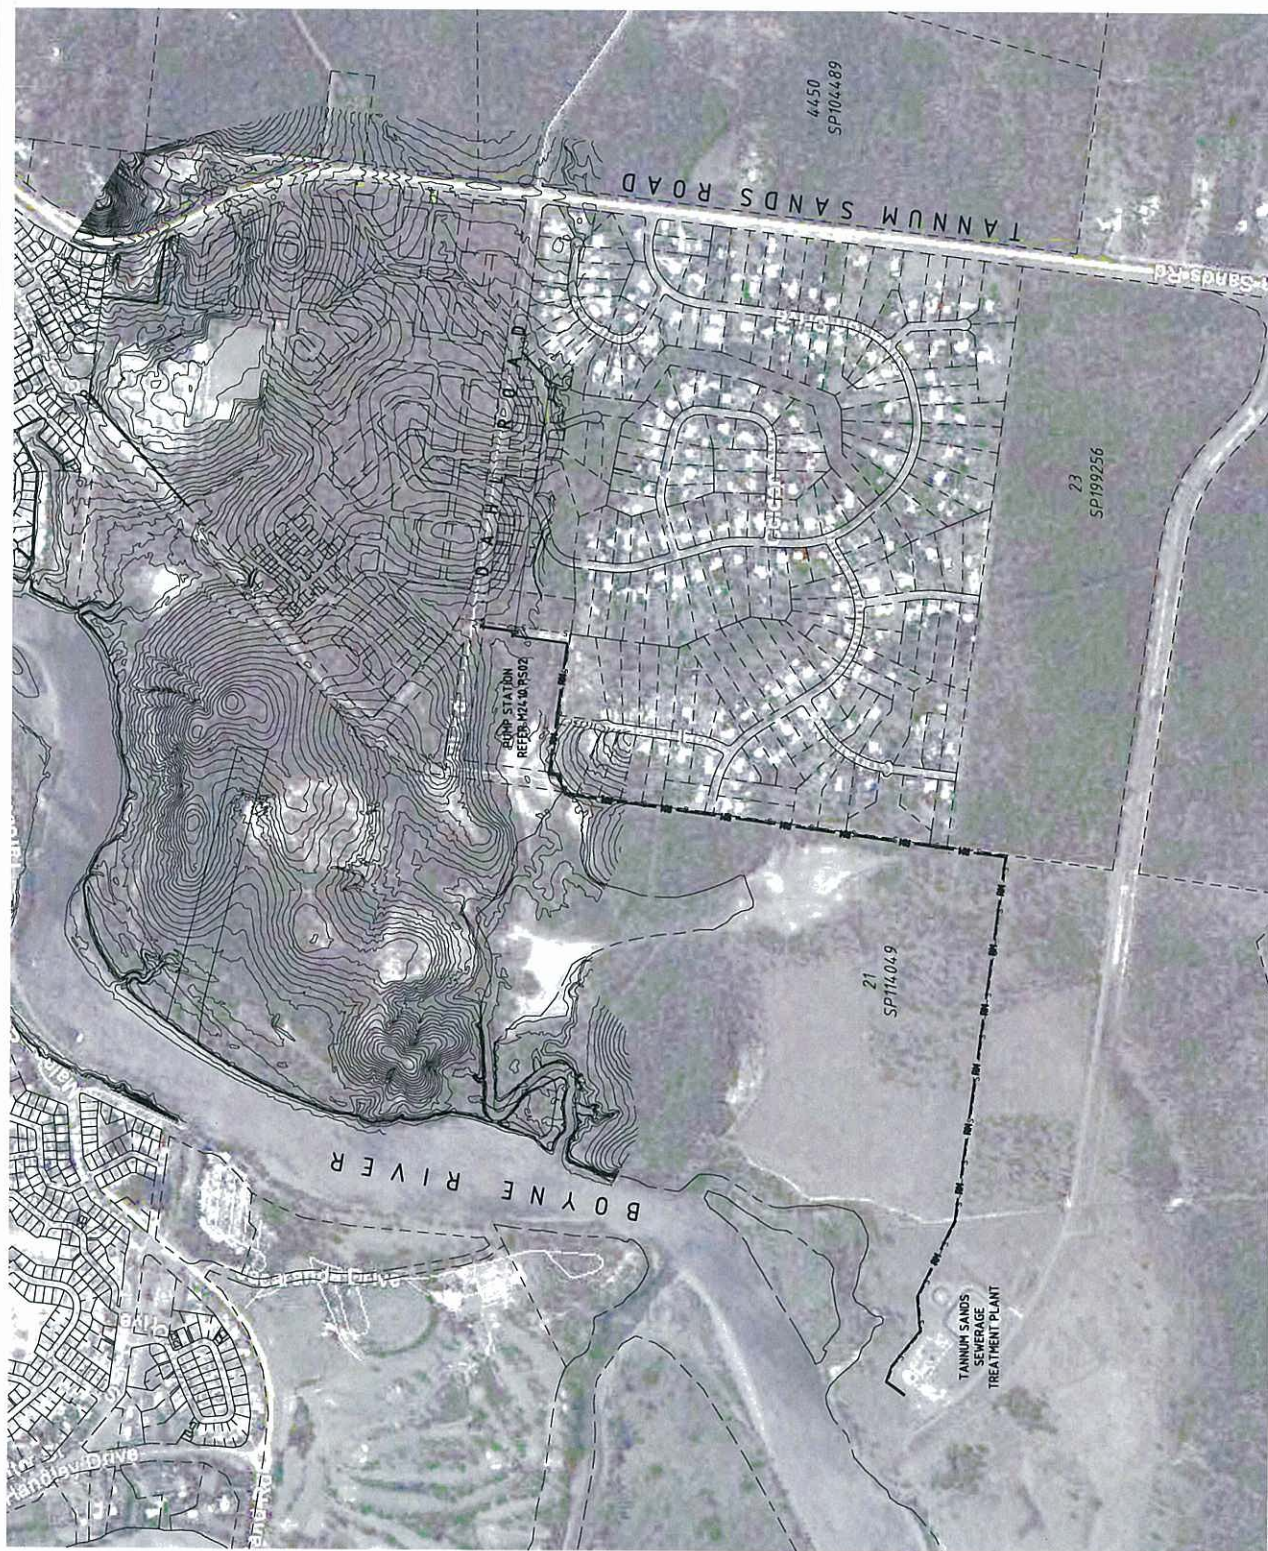

EXISTING CONTOURS
PROPOSED SEWERAGE
RISING MAIN
EXISTING SEWER
GRAVITY MAIN
EXISTING SEWERAGE
RISING MAIN

[illegible]

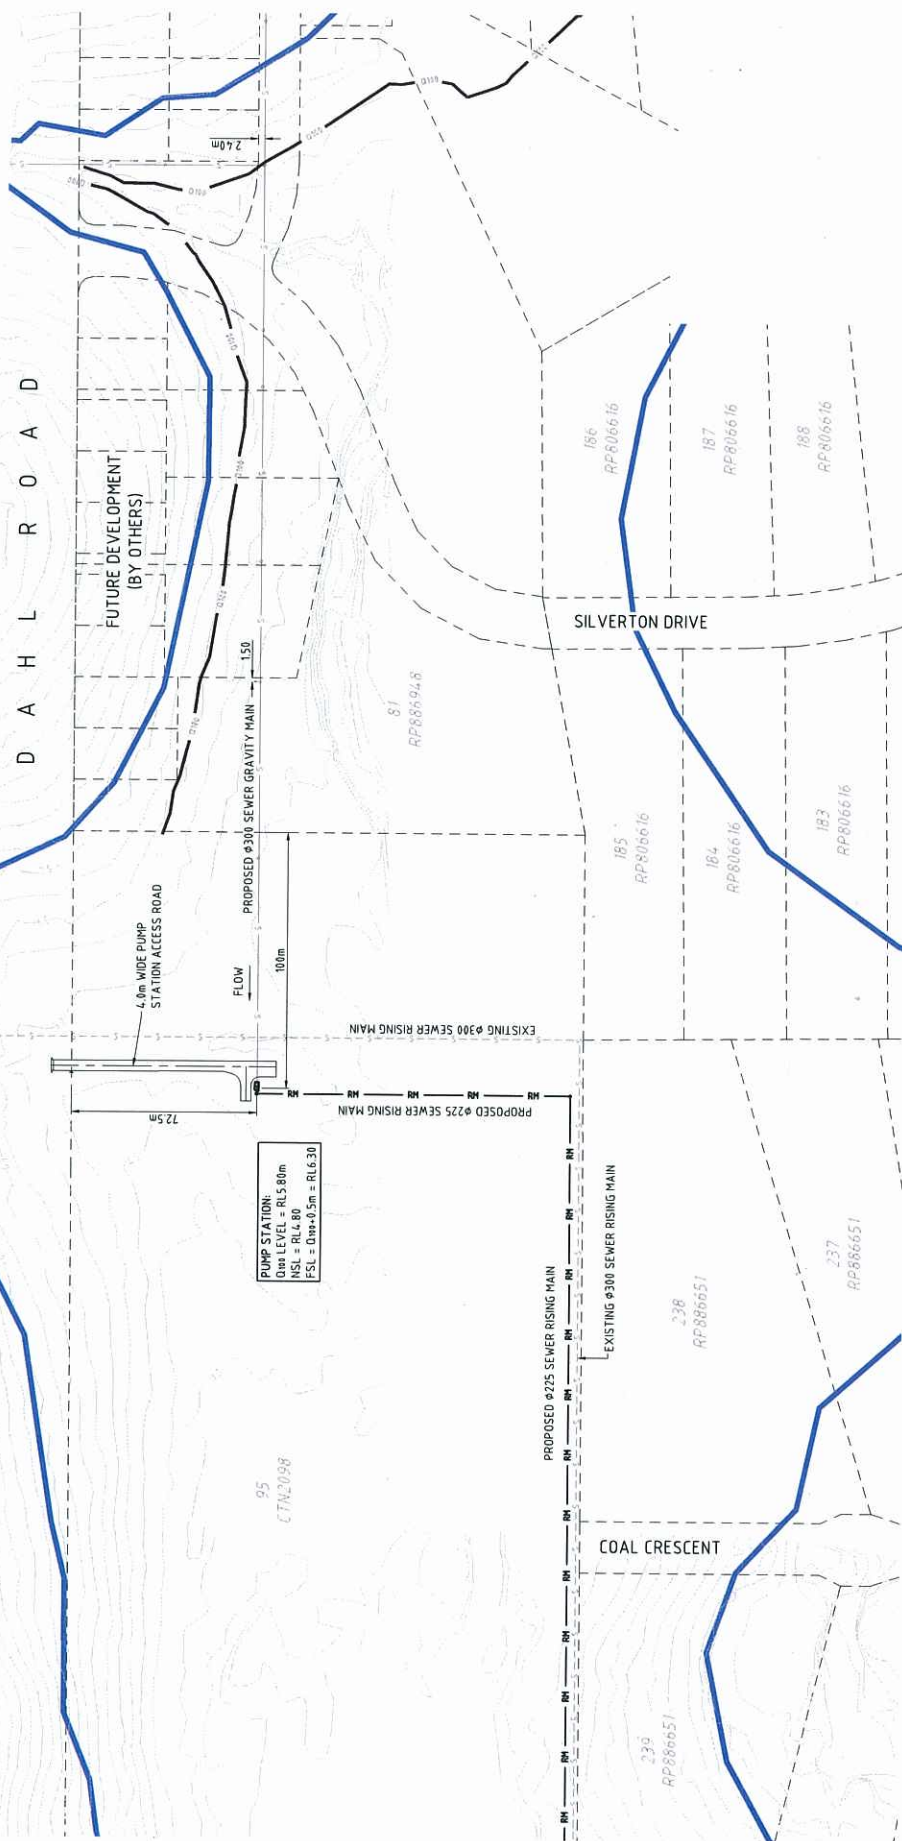


EXISTING CONTOURS
PROPOSED SEWER
RISING MAIN
EXISTING SEWER
GRAVITY MAIN
EXISTING SEWER
RISING MAIN
Q100 FLOOD LINE
FLOOD INUNDATION LINE


TITLE SEWERAGE PUMP STATION LAYOUT PLAN URBAN LAND DEVELOPMENT AUTHORITY PROPOSED SEWERAGE PUMP STATION DAHL ROAD, TANNUM SANDS		DATE: 05/12/11 BY: [Signature] CHECKED: [Signature] APPROVED: [Signature] DATED: 05/12/11 REVISIONS: 1. REVISED SEWER LAYOUT 2. REVISED LOT LAYOUT 3. PRELIMINARY ISSUE	
LOCAL AUTHORITY REF: M2410 URBAN LAND DEVELOPMENT AUTHORITY CONSULT REF: TANNUM SANDS UDA		PLAN: P502 SHEET: D	

LEGEND:

- INTERIM CATCHMENT
- ULTIMATE CATCHMENT
- PROPOSED RISING MAIN

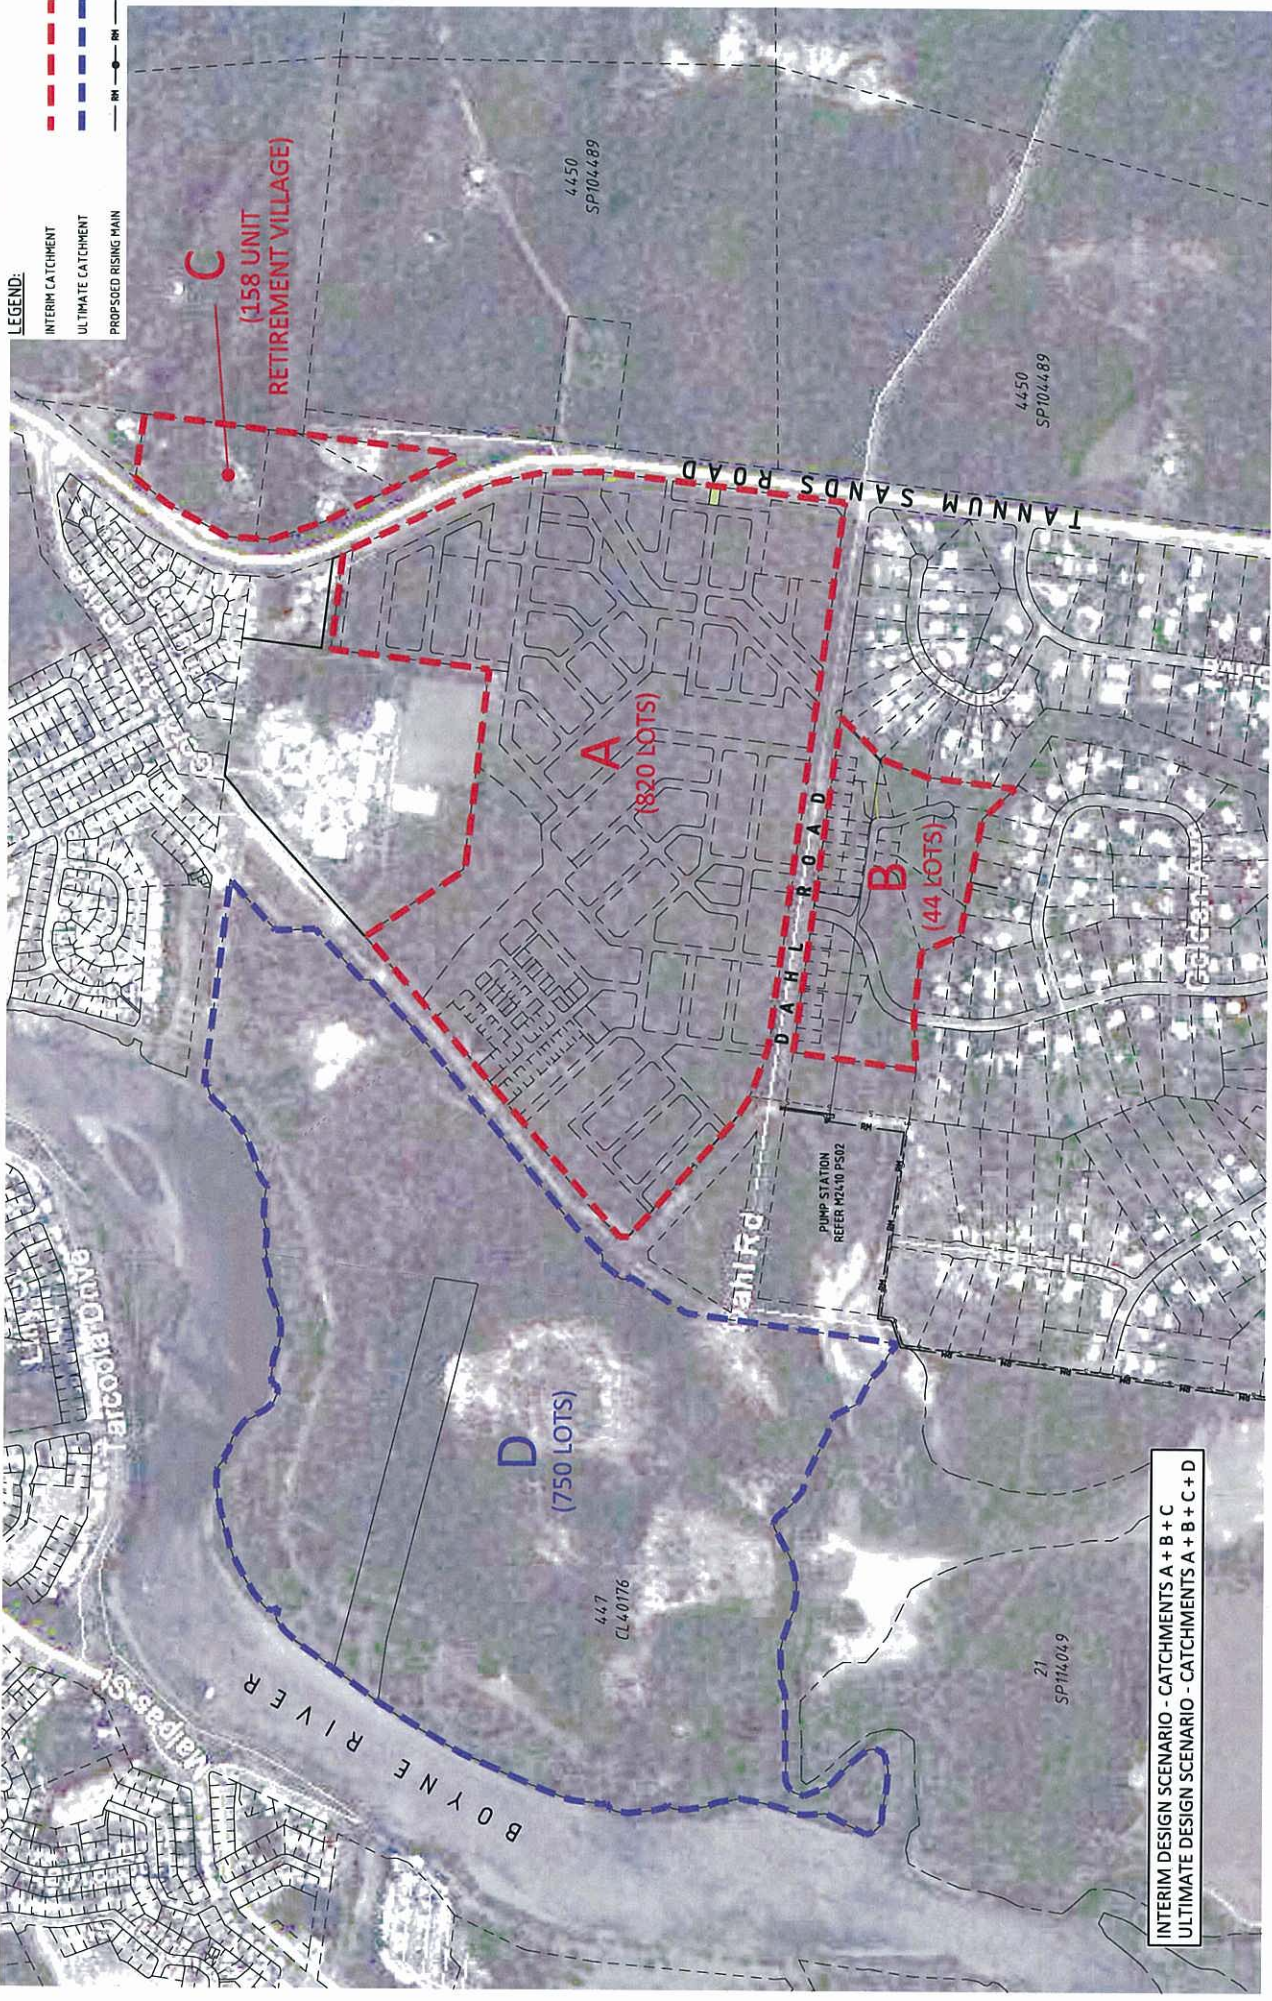

INTERIM DESIGN SCENARIO - CATCHMENTS A + B + C
 ULTIMATE DESIGN SCENARIO - CATCHMENTS A + B + C + D

BRISBANE - SUNSHINE COAST - CENTRAL QLD
 SUNSHINE COAST
 237-239 Bredman Avenue,
 Maroochydore QLD 4558
 P 07 5443 3500 W www.jfop.com.au
 21 URBAN CONSULTANTS PTY LTD A.C.N. 096 445 045

PLANNERS
 URBAN DESIGNERS
 SURVEYORS
 ENGINEERS
 LANDSCAPE ARCHITECTS

SCALE
 NORTH
 A1
 THIS SCALE IS ORIGINAL DRAWING SCALE
 NOT TO SCALE

DATE
 29/02/21
 06/02/21
 12/02/21

ADP
 06/02/21
 12/02/21

DATE
 06/02/21
 12/02/21

ISSUE
 D CATCHMENT C REVISED
 C CATCHMENT C REVISED
 B CATCHMENT C REVISED
 A PRELIMINARY ISSUE

ISSUE
 D CATCHMENT C REVISED
 C CATCHMENT C REVISED
 B CATCHMENT C REVISED
 A PRELIMINARY ISSUE

TITLE
 SEWERAGE PUMP STATION
 CATCHMENT PLAN
 URBAN LAND DEVELOPMENT AUTHORITY
 PROPOSED SEWERAGE PUMP STATION
 DAHL ROAD, TANNUM SANDS

PROJECT
 M2410 PS03 D
 LOCAL AUTHORITY REF:
 URBAN LAND DEVELOPMENT AUTHORITY
 COUNCIL REF:
 TANNUM SANDS UDA
 ROAD NO.:
 ROAD NO.:
 ROAD NO.: