


Original information compiled from
SP275839, SP280605, SP306184 and SP306214
in the Department of Natural
Resources, Mines and Energy.

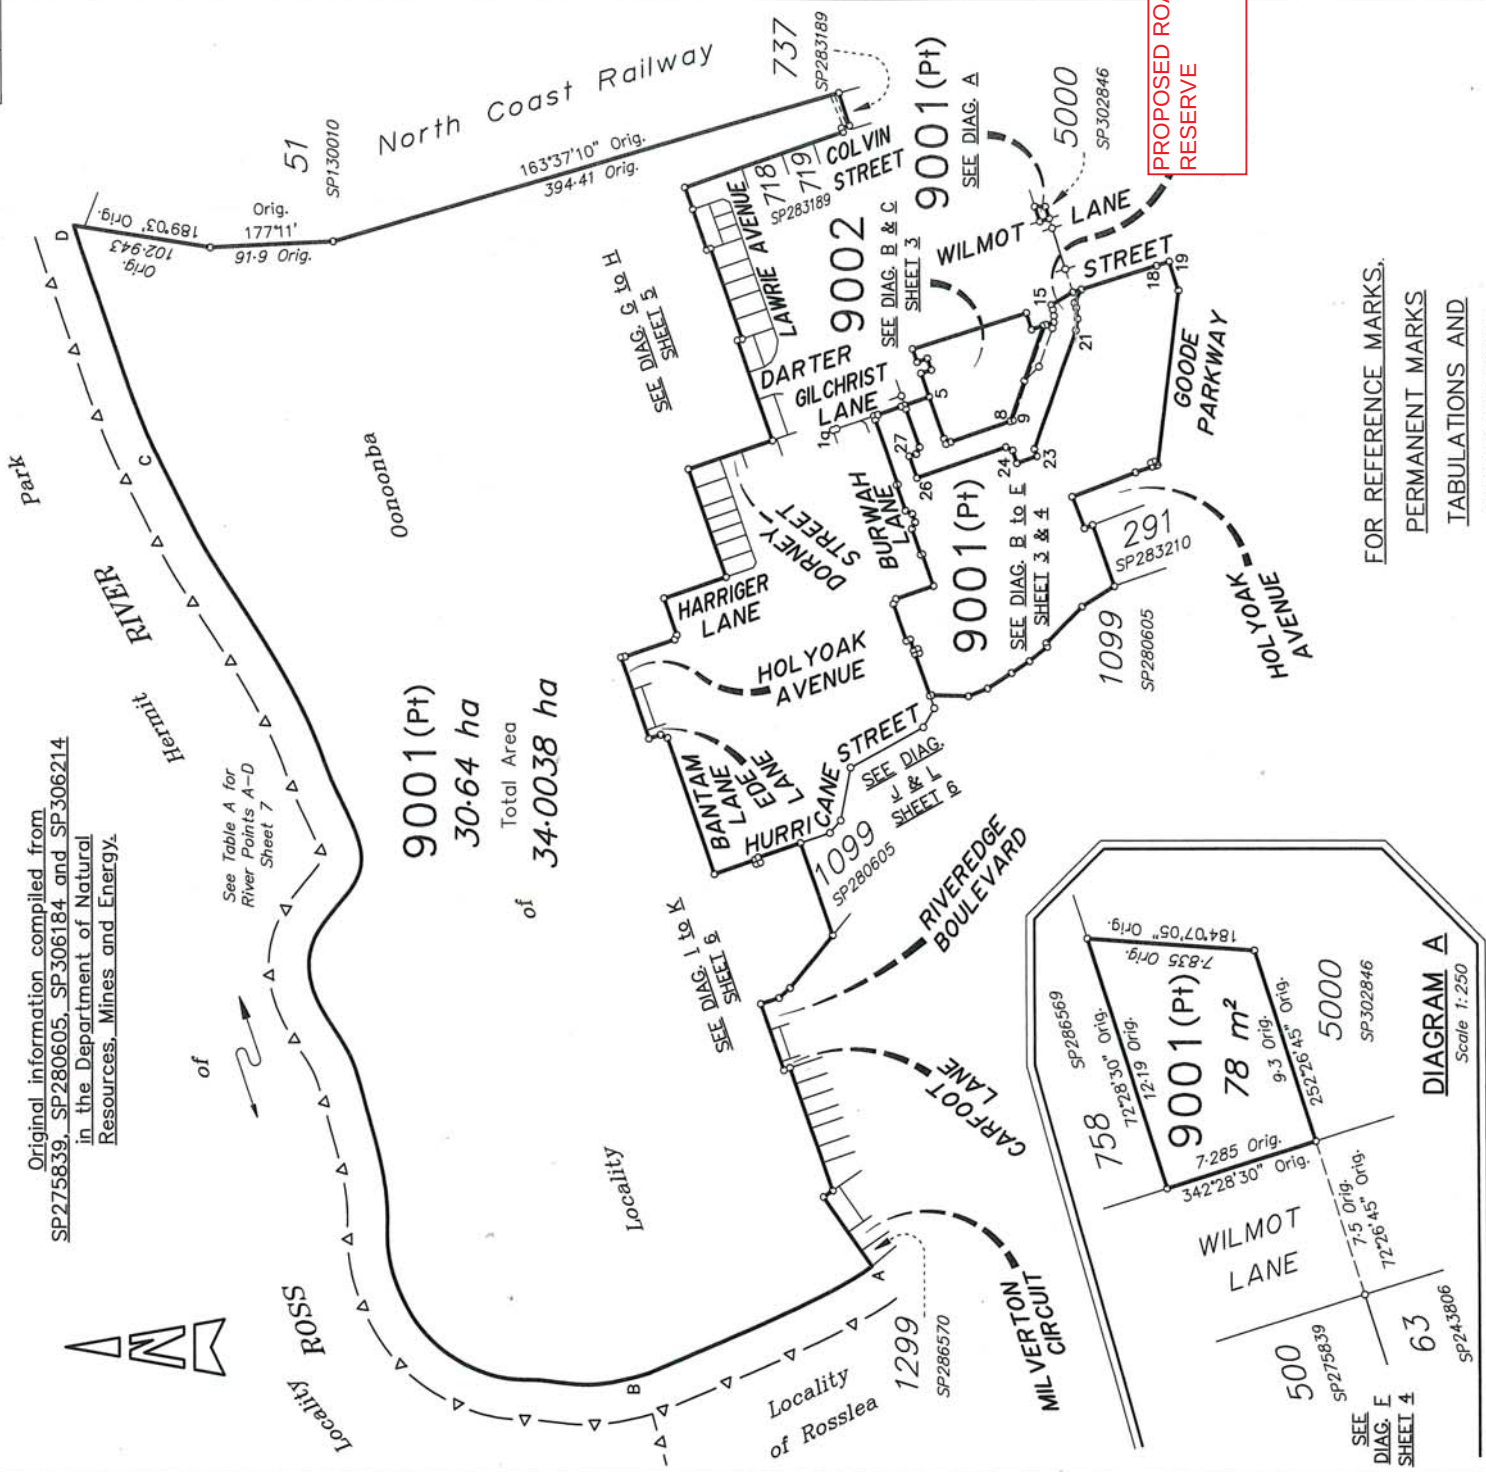

PROPOSED ROAD
RESERVE

FOR REFERENCE MARKS.

PERMANENT MARKS


TABULATIONS AND

SURVEY REPORT

— SEE SHEET 7 —

SUBSEQUENT
NEW PLAN OF SURVEY
under section 86 of the
Survey and Mapping
Infrastructure Act 2003

Branded peg placed at all new corners
unless otherwise shown.

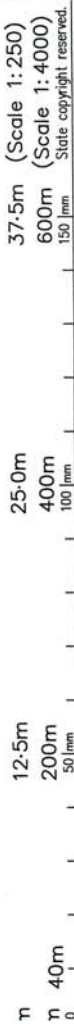

PROPOSED RECONFIGURATION OF A LOT PLAN

PLANS AND DOCUMENTS
referred to in the PDA
DEVELOPMENT APPROVAL
Approval no: DEV2020/1127/1
Date: 1 October 2020

AMENDED IN RED

By: Anita Torbey Fuller
Date: 25 September 2020



LOCAL GOVERNMENT : Townsville City Council

LOCALITY : Oonoonba

Meridian: MGA (Zone 55) vide SP306214

Survey
Records:

NO

SP306214