


Note:
Fencing (Street Front) is to be maximum 1.2m high
Fencing (other) may be up to 1.8m high, minimum
50% transparency over 1.2m in height


12
CP859950

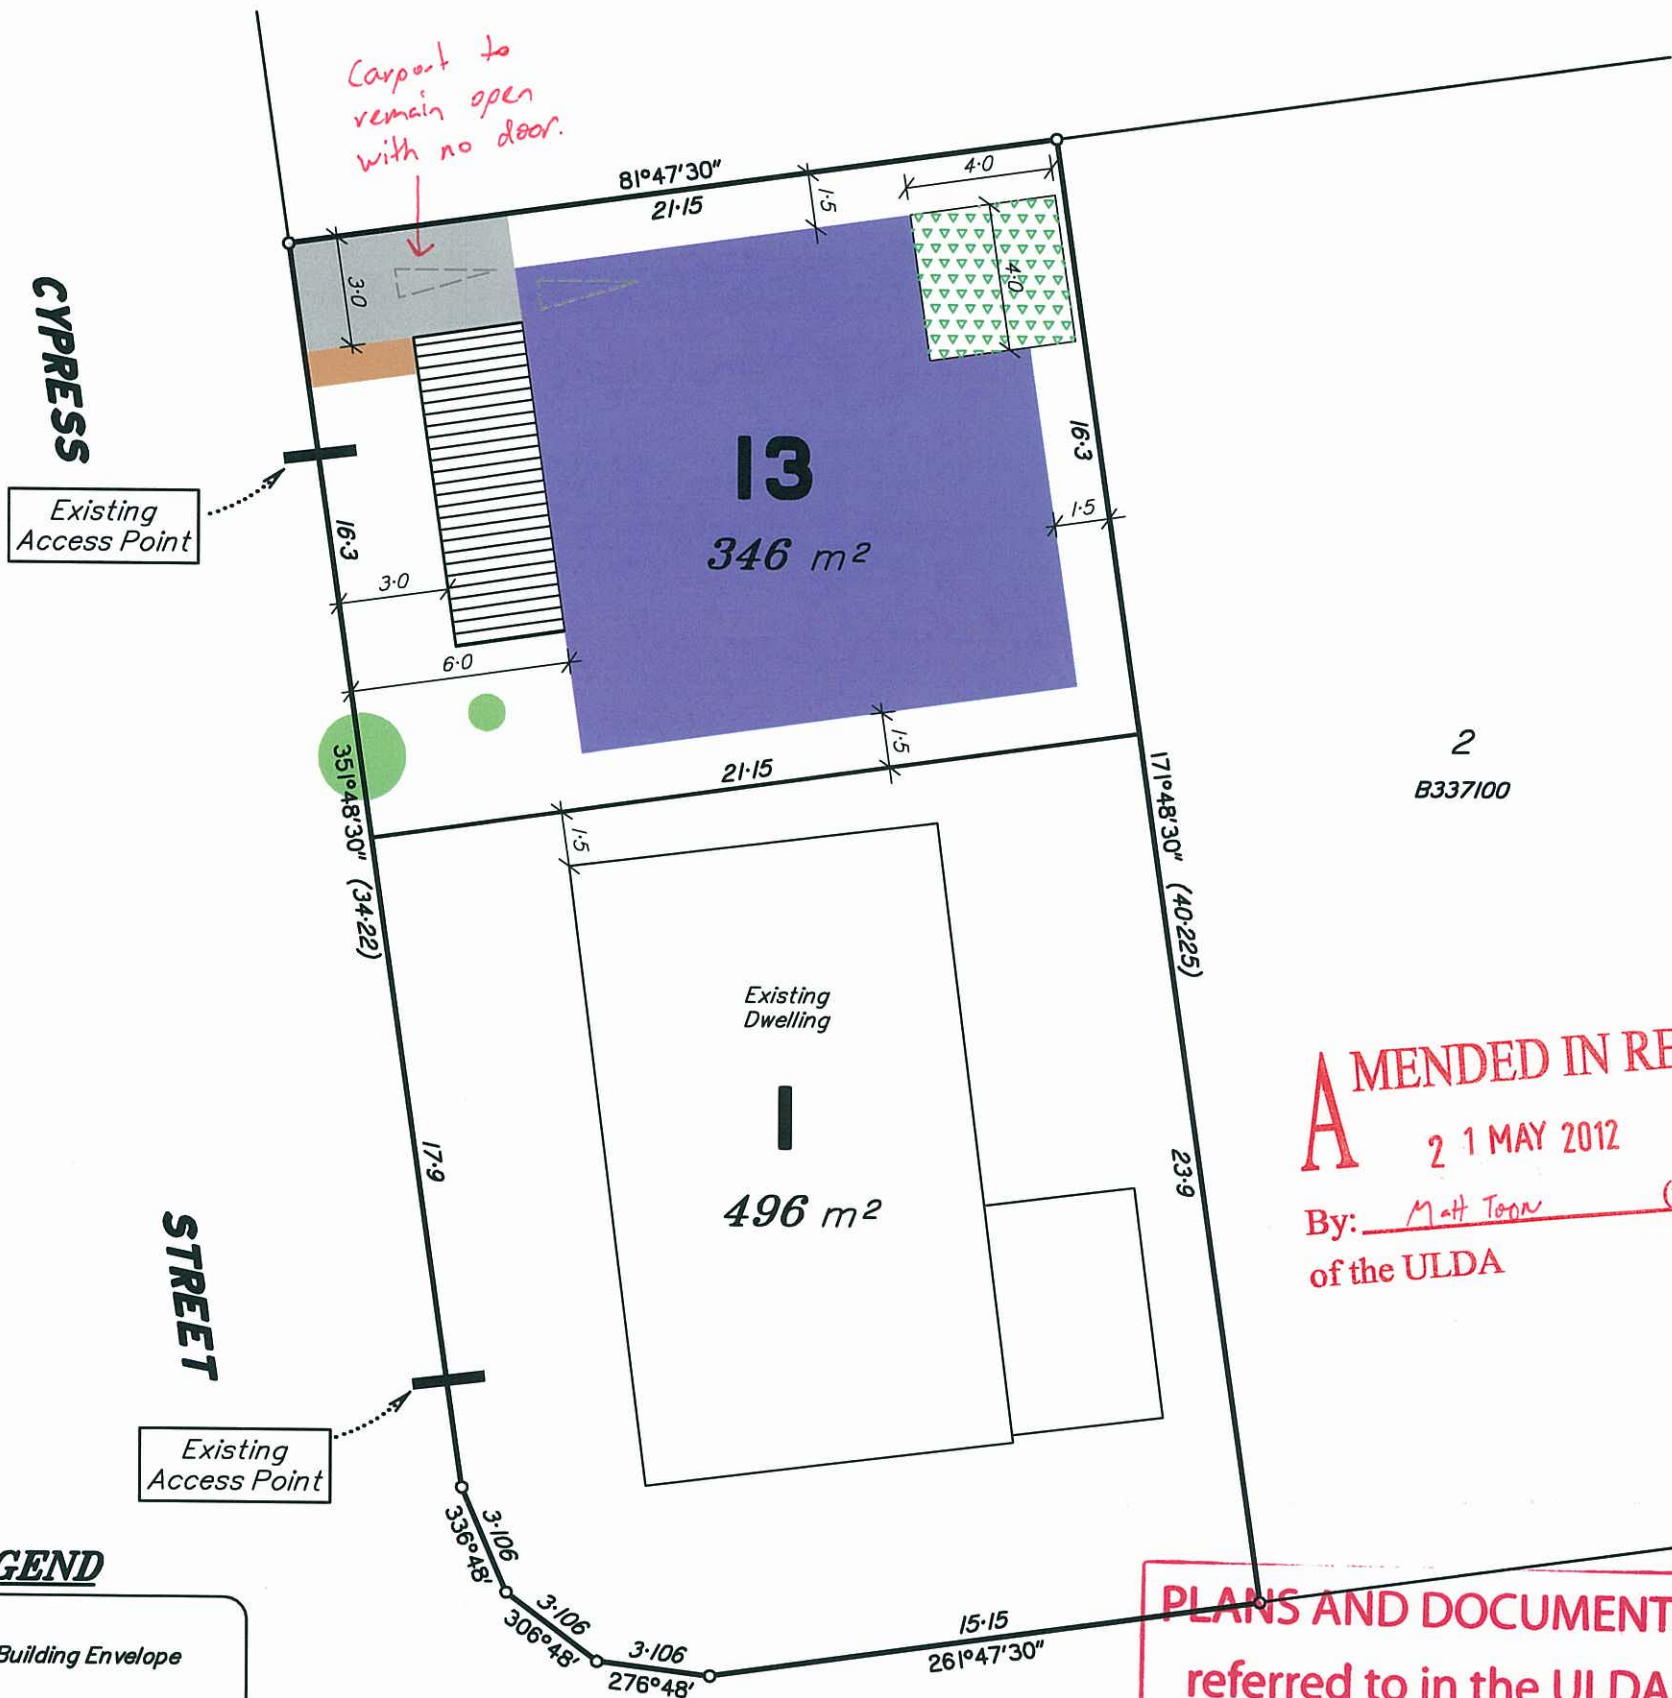

LEGEND

- Building Envelope
- Verandah
- Private Open Space
- Vehicle Parking
- Pedestrian Entry

Scale 1:200 - Lengths are in Metres.

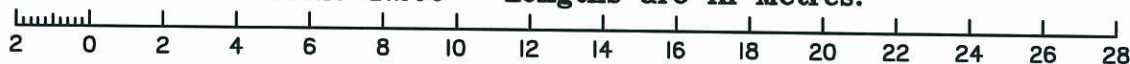

MURRAY & ASSOCIATES
ACN 075 543 154 (QLD.) PTY. LTD.

CONSULTING SURVEYORS

LAND & ENGINEERING SURVEYORS, PLANNERS Established 1948

NAMBOUR Currie St. Ph. (07) 54412188 Fax. (07) 54412601

CABOOLTURE King St. Ph. (07) 54951478 Fax. (07) 54951729

EMERALD Egerton St. Ph. (07) 49875363 Fax. (07) 49822808

GYMPIE Reef St. Ph. (07) 54821484 Fax. (07) 54828296

ROMA Bowen St. Ph. (07) 46221666 Fax. (07) 46221666

TOWN PLANNER



PLAN OF DEVELOPMENT

Proposed Reconfiguration
of Lot 1 on B337100

PARISH: **BLACKWATER** COUNTY: *Humboldt*

CLIENT
Anghel Aitonean

LOCALITY
BLACKWATER

MAP REF.
8650-11344

DATE 27/2/2012

LEVEL
DATUM ASSUMED

FILE 51164_(Dev Plan)_Aitonean.dwg

DRAWN
LJM


CHECKED
DEC

FB -


Orig. Lot 1 on
CP B337100

SCALE
1:200

JOB No
51164

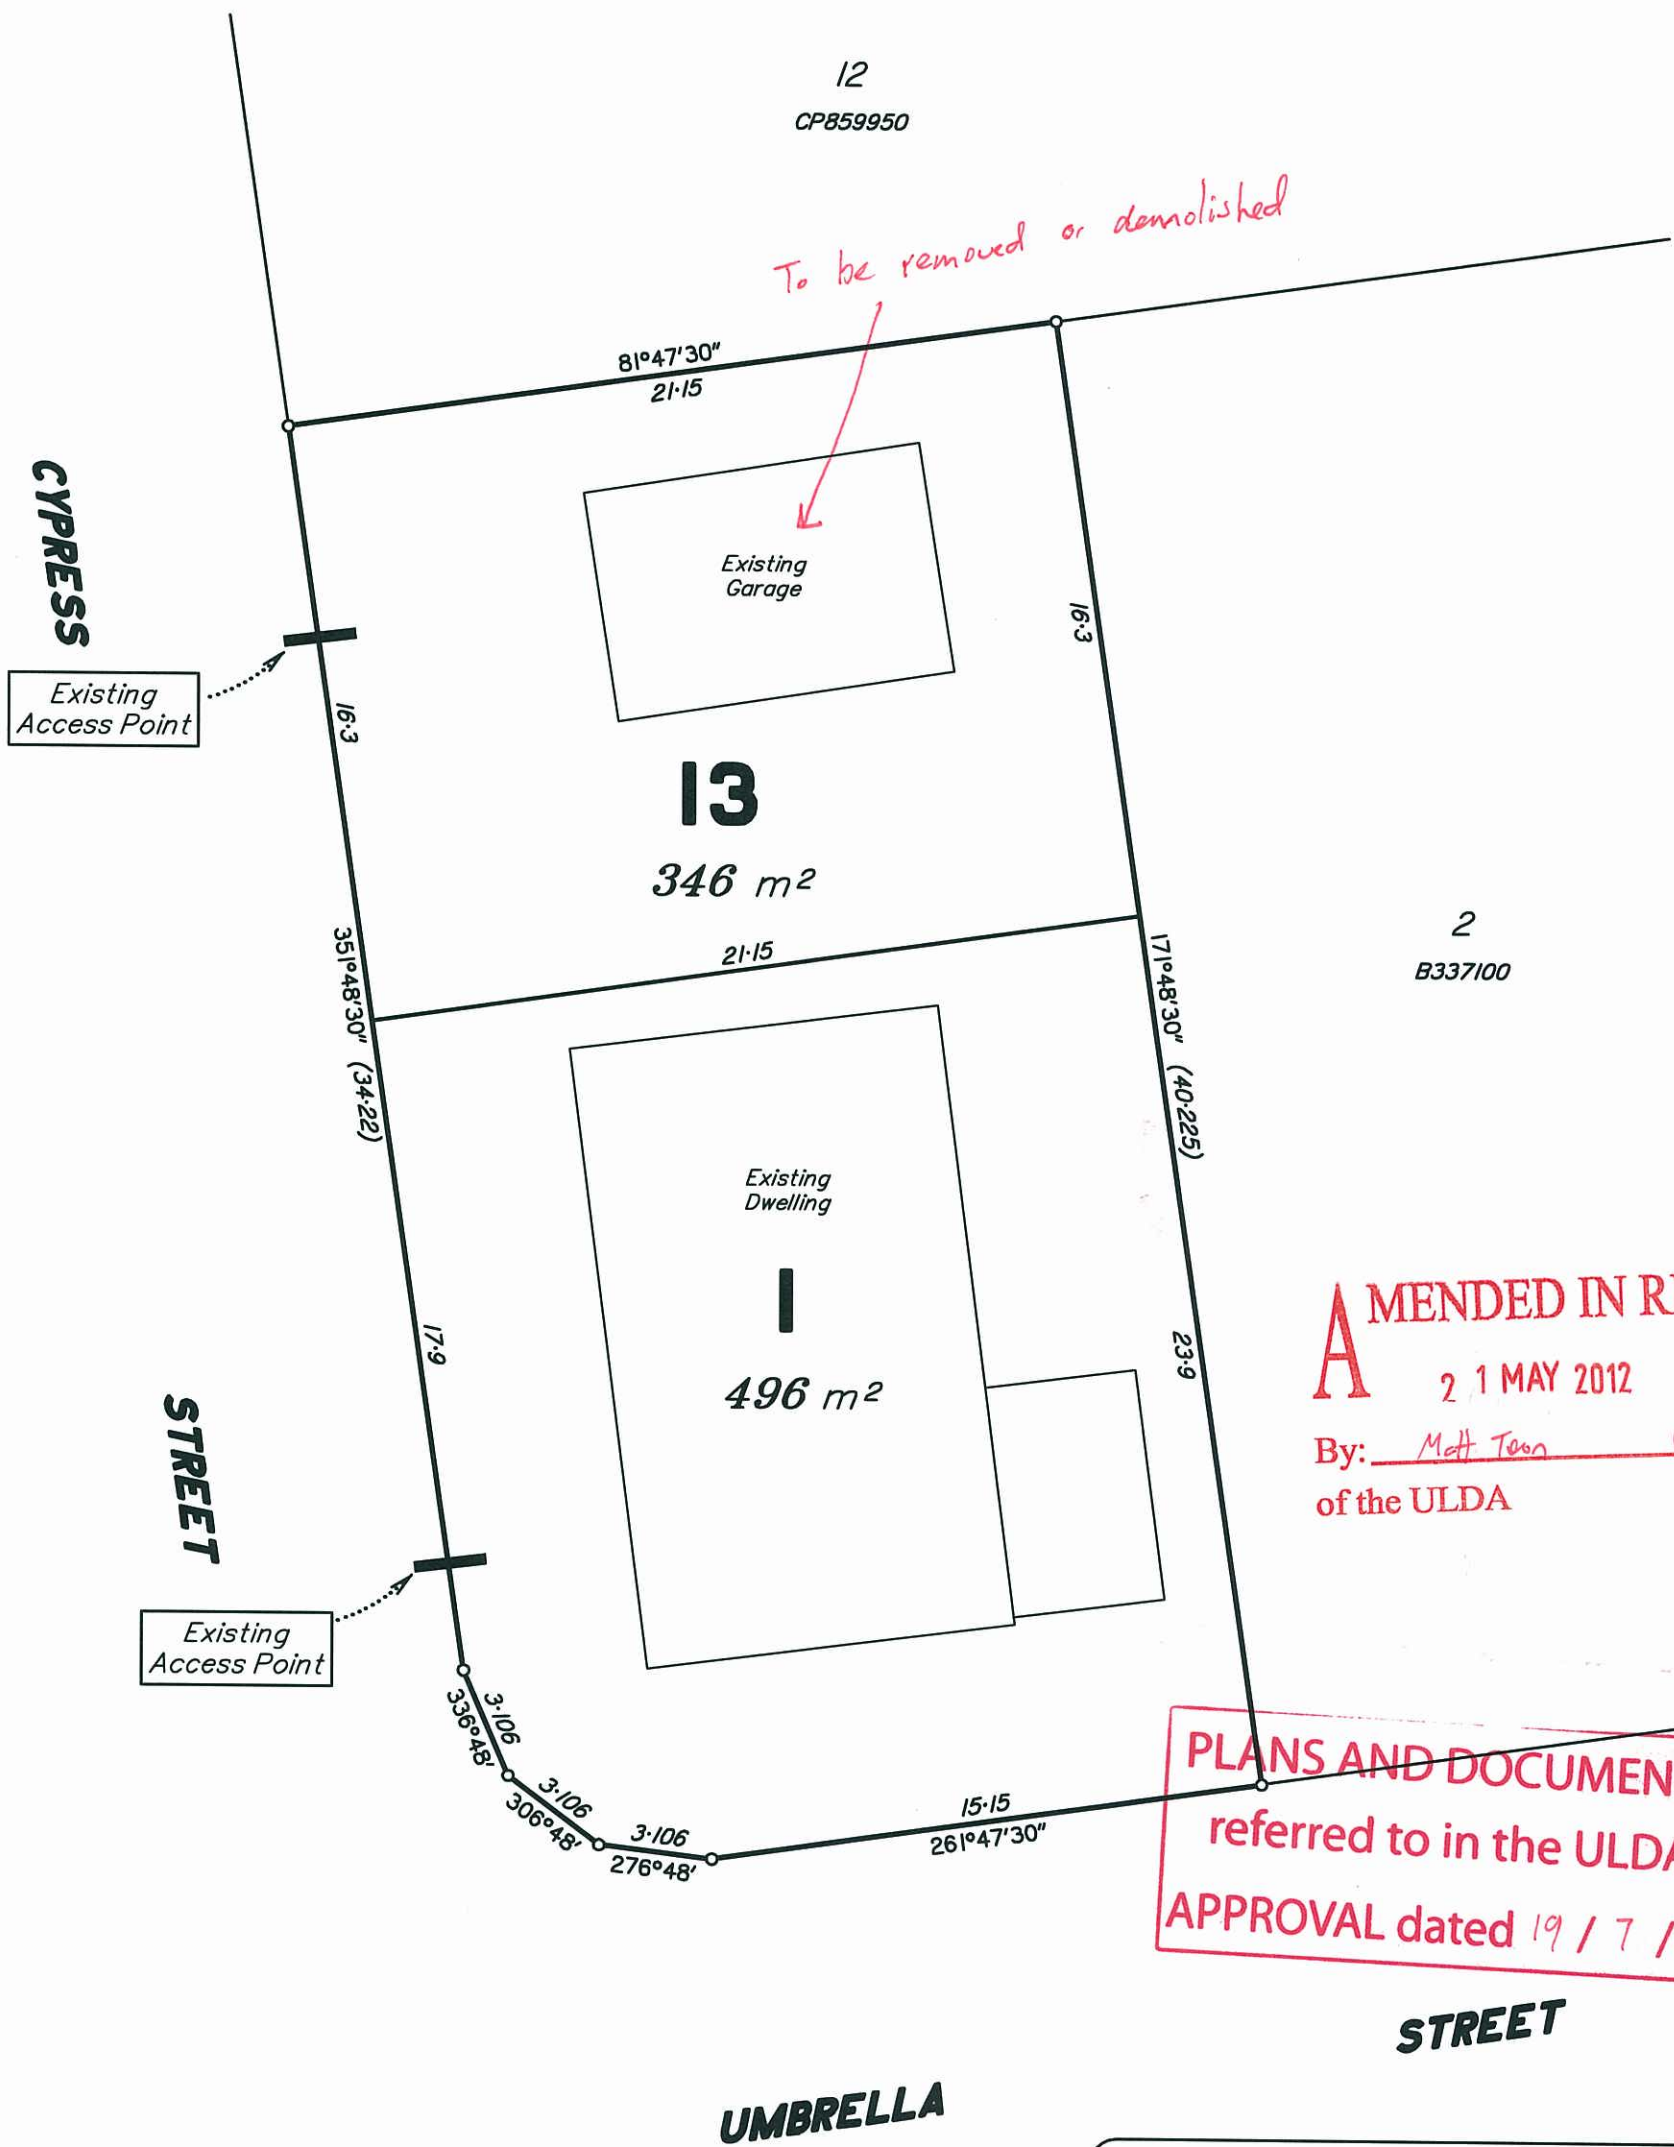

Areas and dimensions are approximate only and subject to final Survey and Council approval. Contours are Orthophoto derived.

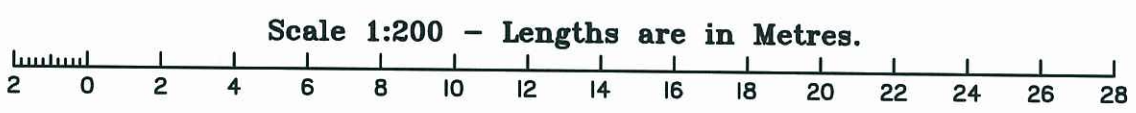

MURRAY & ASSOCIATES
ACN 075 543 154 (QLD.) PTY. LTD.
CONSULTING SURVEYORS
LAND & ENGINEERING SURVEYORS, PLANNERS
Established 1948
NAMBOUR Currie St. Ph (07) 54412188 Fax. (07) 54412601
CABOOLTURE King St. Ph. (07) 54951478 Fax. (07) 54951729
EMERALD Egerton St. Ph. (07) 49875363 Fax. (07) 49822808
GYMPIE Reef St. Ph. (07) 54821484 Fax. (07) 54828296
ROMA Bowen St. Ph. (07) 46221666 Fax. (07) 46221666
TOWN PLANNER

PLAN OF
**Proposed Reconfiguration
of Lot 1 on B337100**
PARISH: **BLACKWATER** COUNTY: *Humboldt*

CLIENT			
Anghel Aitonean			
LOCALITY		MAP REF.	
BLACKWATER		8650-11344	
DATE 24/2/2012		LEVEL DATUM ASSUMED	
FILE 51164_(Proposal)_Aitonean.dwg			
DRAWN	CHECKED	FB	Orig. Lot 1 on
LJM	DEC	-	CP B337100
SCALE		JOB No	
1:200		51164	