referred to in	DOCUMENTS the PDA ENT APPROVAL	
Approval no:	DEV2017/887	Queensland Government
Date:	03 December 2020	

## PEBBLE CREEK (WEST), SOUTH MACLEAN PLANTING BUFFER

LANDSCAPE SECTIONS PACKAGE Mountain Ridge Road, South Maclean QLD ORCHARD PROPERTY GROUP




LOCATION PLAN N.T.S



PEBBLE CREEK WEST ORCHARD PROPERTY GROUP

COVERSHEET AND LOCATION PLAN

PLANT SCHEDULE - SOUTHERN INTERFACE LANDSCAPE ZONE (4m SETBACK)				
CODE	SPECIES	COMMON NAME	FORM	POT SIZE
TREES - Typica	al density 1 tree per 10 m <sup>2</sup>			
ALL lit	Allocasuarina littoralis	Black She Oak	Tree	140mm
COR cit	Corymbia citriodora	Spotted Gum	Tree	140mm
COR int	Corymbia intermedia	Pink Bloodwood	Tree	140mm
EUC ter	Eucalyptus tereticornis	Forest Red Gum	Tree	140mm
EUC sid	Eucalyptus siderophloia	Grey lornbark	Tree	140mm
SHRUBS - Typ	ical density 1 shrub per 3 m <sup>2</sup>			
ACA dia	Acacia diaparrima	Hickory Wattle	Shrub	140mm
ALP exc	Alpitonia excelsa	Soap Tree	Shrub	140mm
ACA fim	Acacia fimbriata	Frindged Wattle	Shrub	140mm
ACA lei	Acacia leiocalyx	Early Flowering Black Wattle	Shrub	140mm
BRE obl	Breynia oblongifolia	Coffee Bush	Shrub	140mm
TRE tom	Trema tomentosa	Poison Peach	Shrub	50mm
GROUND CO	/ERS - Typical density 2 groundcov	vers per 1 m²		
CYM ref	Cymbopogon refractus	Barbed Wire Grass	Grass	50mm
GAH asp	Gahnia aspera	Orange Fruited Sword Sedge	Sedge	50mm
IMP cyl	Imperata cylindrica	Blady Grass	Grass	50mm
JUN usi	Juncus usitatus	Common Rush	Sedge	50mm
LOM mat	Lomandra multiflora	Mat Rush	Grass	50mm
LOM lon	Lomandra longifolia	Mat Rush	Perennial Herb	50mm
THE tri	Themeda triandra	Kangaroo Grass	Grass	50mm

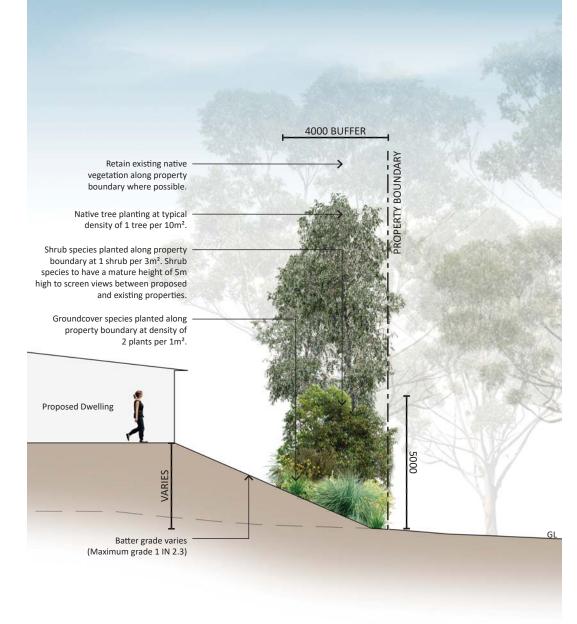


**SLR** 

## PEBBLE CREEK WEST ORCHARD PROPERTY GROUP

PROPOSED PLAN	F PALETTE AND D	DETAILED PLANTING S	ECTION
SCALE	DATE	DRAWING NO	ISSUE
1:100 @ A3	17.01.2020	620.12664-00200-101	А

5m 0 1 2

SCALE 1:100 @ A3

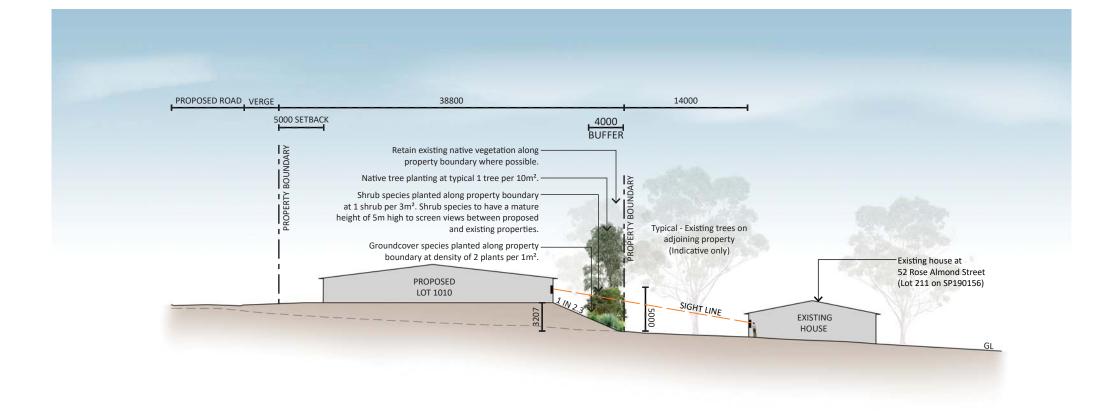


## PEBBLE CREEK WEST ORCHARD PROPERTY GROUP

	LANDSCAPE SE		CTION AA	
SCALE 1:300 @ A3	DATE	DRAWING NO	ISSUE	
1.500 @ AS	17.01.2020	620.12664-00200-102	A	





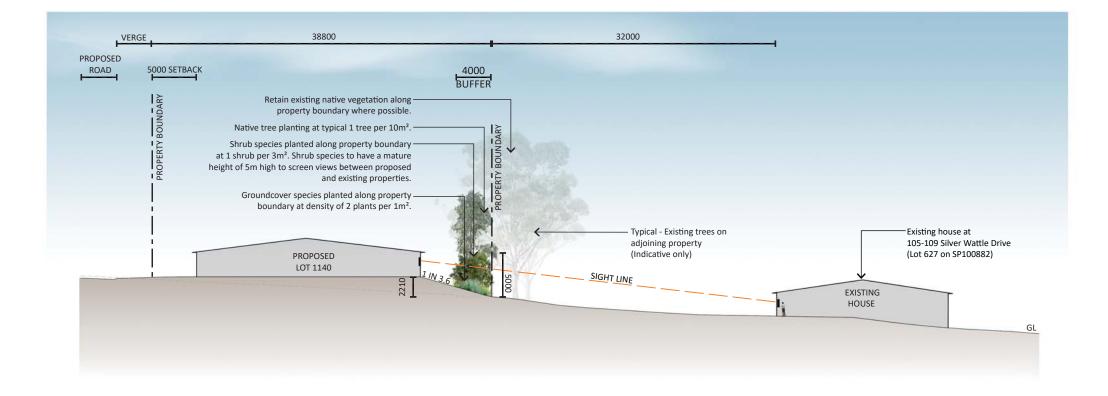




17.01.2020

620.12664-00200-103 A

SLR

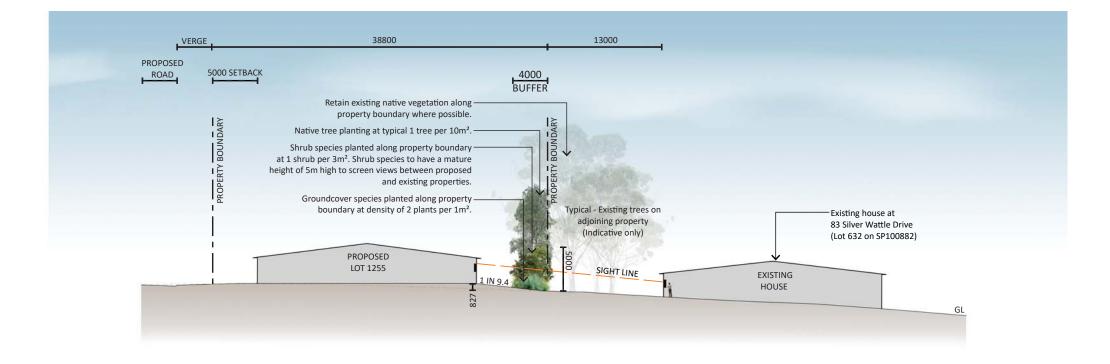

15m



**SLR** 

## PEBBLE CREEK WEST ORCHARD PROPERTY GROUP

 LANDSCAPE SECTION CC

 SCALE
 DATE
 DRAWING NO
 ISSUE

 1:300 @ A3
 17.01.2020
 620.12664-00200-104
 A