

NOTES:


1. Drawn to scale on an A3 sheet.
2. All dimensions and areas are subject to final survey and approval by S.C.R.C.
3. Architectural information provided by K Architecture Studio & is proposed only.

B	Sheet 1 added	SDS	26/11/2020
A	Original Issue	SDS	12/8/2020
Issue	Revision	Int	Date

Title:
Plan of Proposed Volumetric Subdivision of Lots 10-12
Cancelling Lot 130 on SP305312 (SP300173)

Client:	HABITAT DEVELOPEMENT GROUP
Locality:	MAROOCHYDORE
Local Gov:	SCRC
Prepared By:	SDS
Surveyed By:	BMH
Date Created:	12/8/2020
Scale:	1:400
Comp File:	
Plan No:	200578_013_PRO

Below RL -11.0m

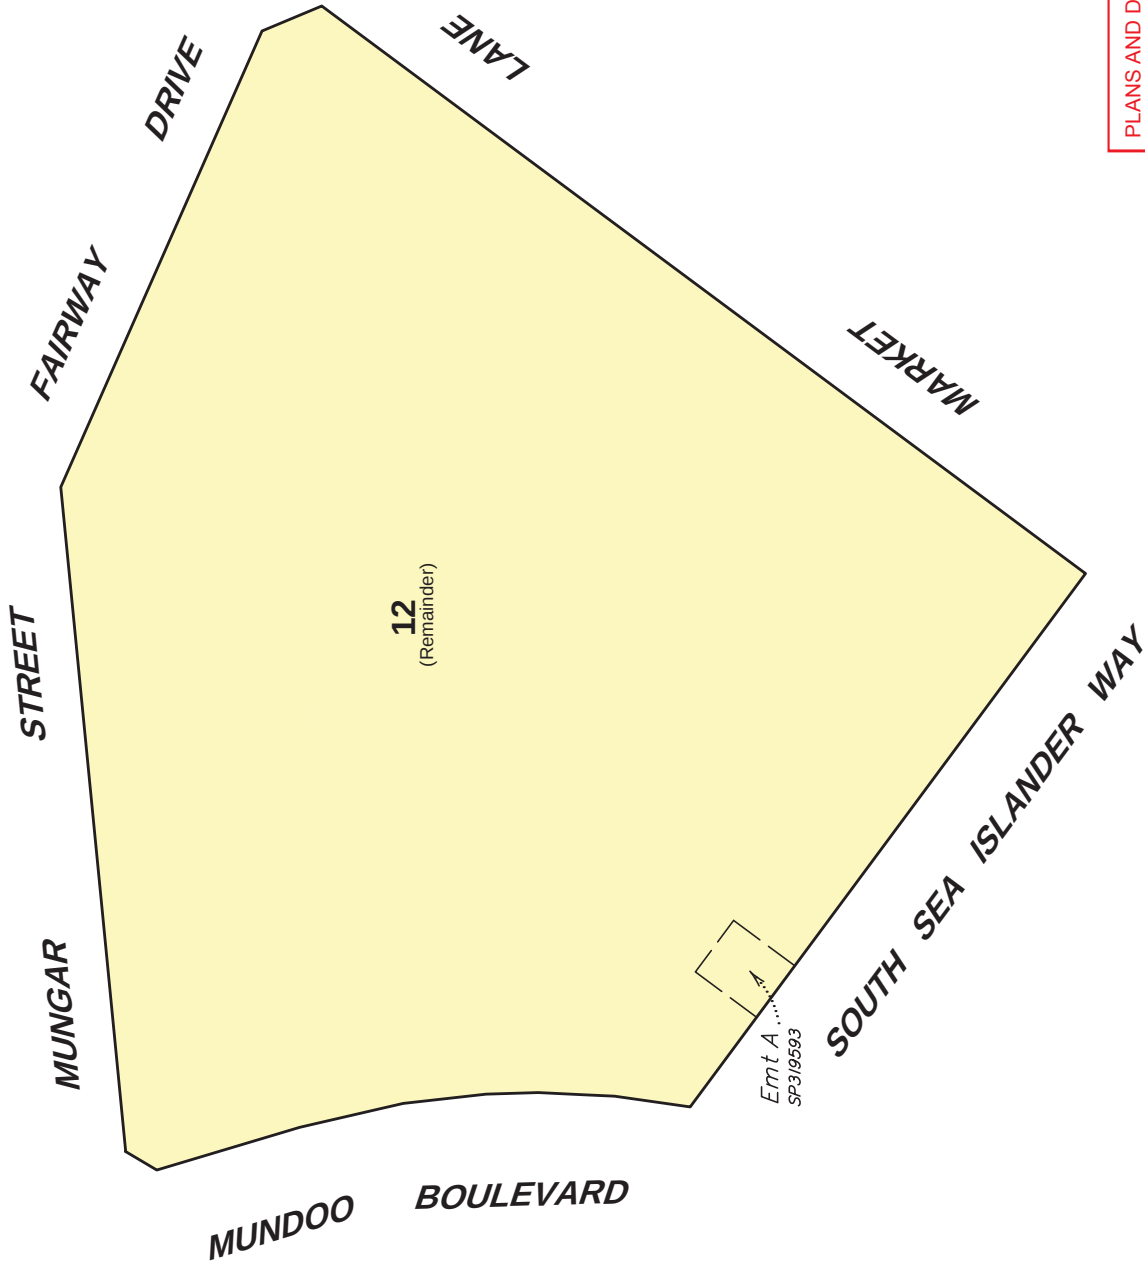

PLANS AND DOCUMENTS referred to in the PDA DEVELOPMENT APPROVAL

Approval no: DEV2020/1139

Date: 17 December 2020




NOTES:
1. Drawn to scale on an A3 sheet.
2. All dimensions and areas are subject to final survey and approval by S.C.R.C.
3. Architectural Information provided by K Architecture Studio & is proposed only.

B	Sheet 1 added	SDS 26/11/2020
A	Original Issue	SDS 12/8/2020
Issue	Revision	Int Date

Title:
Plan of Proposed Volumetric Subdivision of Lots 10-12
Cancelling Lot 130 on SP305312 (SP300173)

Client:	HABITAT DEVELOPEMENT GROUP
Locality:	MAROOCHYDORE
Local Gov:	SCRC
Prepared By:	SDS
Surveyed By:	BMH
Date Created:	12/8/2020
Scale:	1:400
Comp File:	
Plan No:	200578_013_PRO

Ground/Level 1 (Level B)

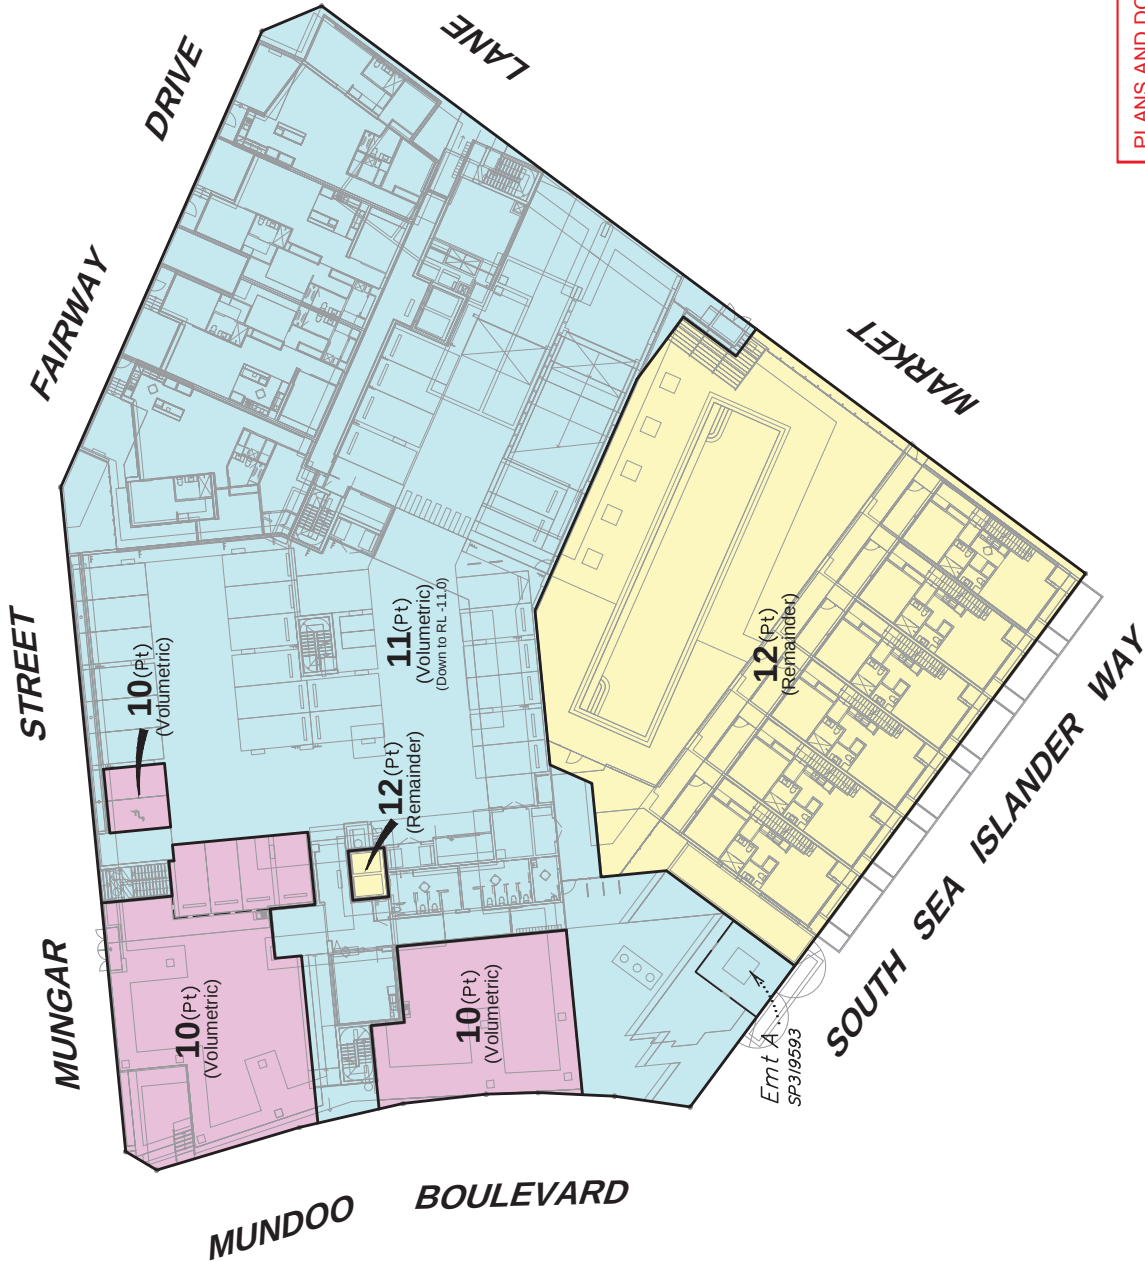

PLANS AND DOCUMENTS
referred to in the PDA
DEVELOPMENT APPROVAL
Approval no: DEV2020/1139
Date: 17 December 2020



B	Sheet 1 added	SDS	26/11/2020
A	Original Issue	SDS	12/8/2020
Issue	Revision	Int	Date

**Plan of Proposed Volumetric
Subdivision of Lots 10-12
Cancelling Lot 130 on SP305312
(SP300173)**

Client:	HABITAT DEVELOPEMENT GROUP			
Locality:	MAROOCHEYDORE			
Local Gov:	SCRC	Prepared By:	SDS	
Surveyed By:		Approved:	BMH	
Date Created:	12/8/2020	Scale:	1:400	
Comp File:				
Plan No:	200578_013_PRO			

PLANS AND DOCUMENTS referred to in the PDA DEVELOPMENT APPROVAL

Approval no: DEV2020/1139

Date: 17 December 2020



NOTES:
1. Drawn to scale on an A3 sheet.
2. All dimensions and areas are subject to final survey and approval by S.C.R.C.
3. Architectural information provided by K Architecture Studio & is proposed only.

B	Sheet 1 added	SDS	26/11/2020
A	Original Issue	SDS	12/8/2020
Issue	Revision	Int	Date

Title:
Plan of Proposed Volumetric Subdivision of Lots 10-12
Cancelling Lot 130 on SP305312 (SP300173)

Client:	HABITAT DEVELOPEMENT GROUP
Locality:	MAROOCHYDORE
Local Gov:	SCRC
Prepared By:	SDS
Surveyed By:	BMH
Approved:	
Date Created:	12/8/2020
Scale:	1:400
Comp File:	
Plan No:	200578_013_PRO


A3

Sheet
5

of


8

Level 3
(Level D)

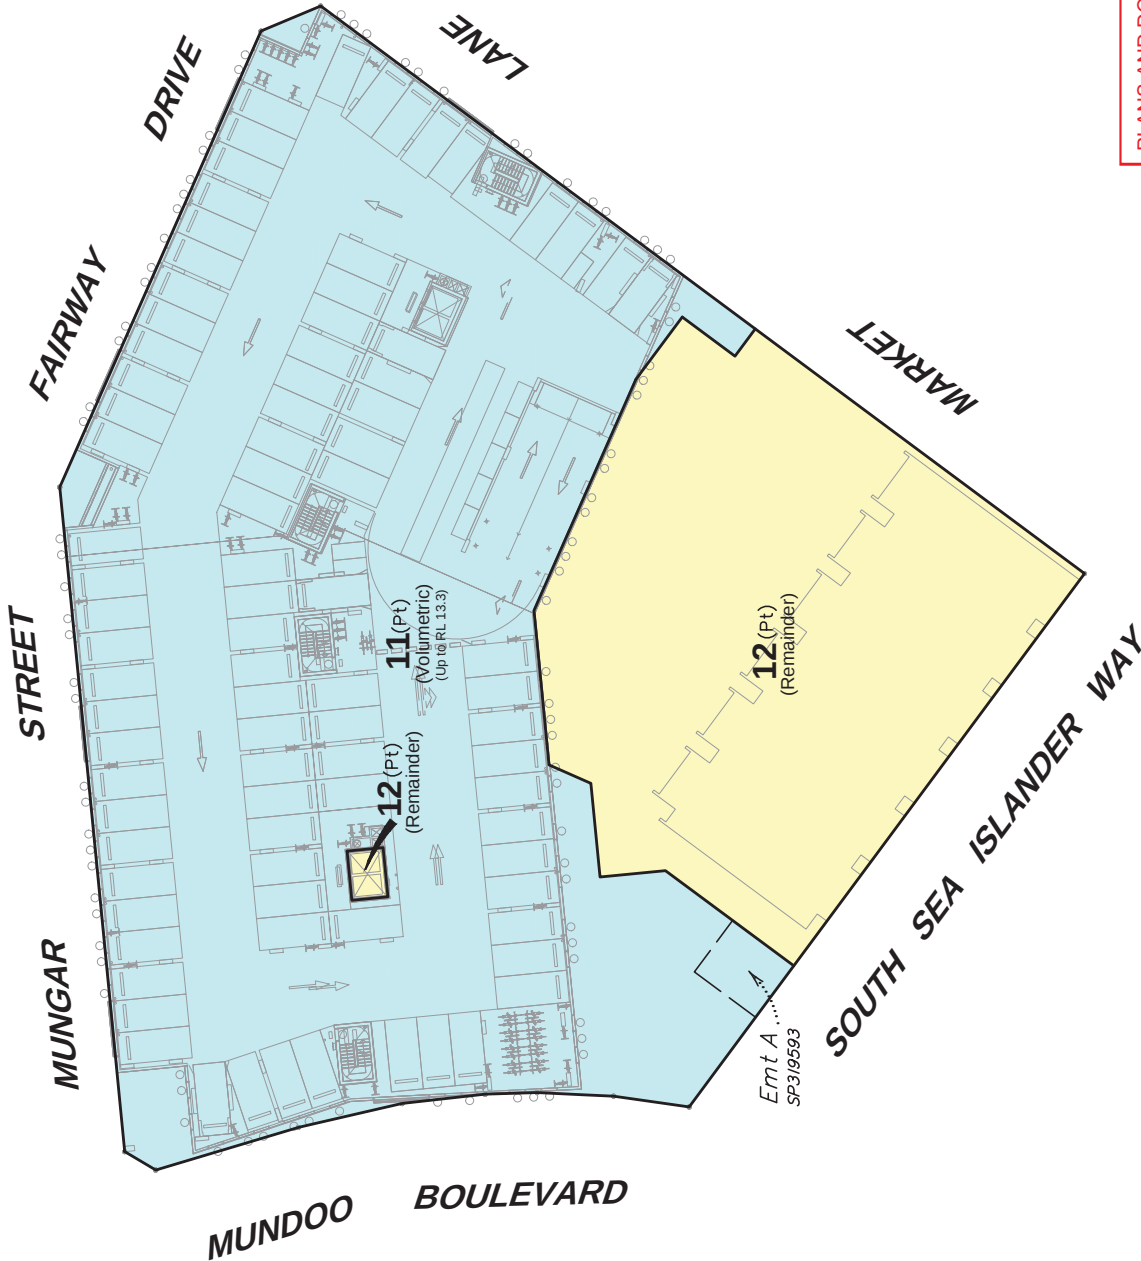

PLANS AND DOCUMENTS
referred to in the PDA
DEVELOPMENT APPROVAL

Approval no: DEV2020/1139
Date: 17 December 2020

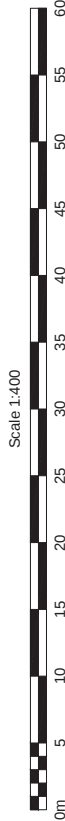

NOTES:
1. Drawn to scale on an A3 sheet.
2. All dimensions and areas are subject to final survey and approval by S.C.R.C.
3. Architectural information provided by K Architecture Studio & is proposed only.


B	Sheet 1 added	SDS	26/11/2020
A	Original Issue	SDS	12/8/2020
Issue	Revision	Int	Date

Title:
Plan of Proposed Volumetric Subdivision of Lots 10-12
Cancelling Lot 130 on SP305312
(SP300173)

Client:	HABITAT DEVELOPMENT GROUP
Locality:	MAPOOCH/DORE
Local Gov:	SCRC
Surveyed By:	BMH
Date Created:	12/8/2020
Comp File:	Scale: 1:400
Plan No:	200578_013_PRO

Level 4 to RL 57.0m


(Level E to RL 57.0m)

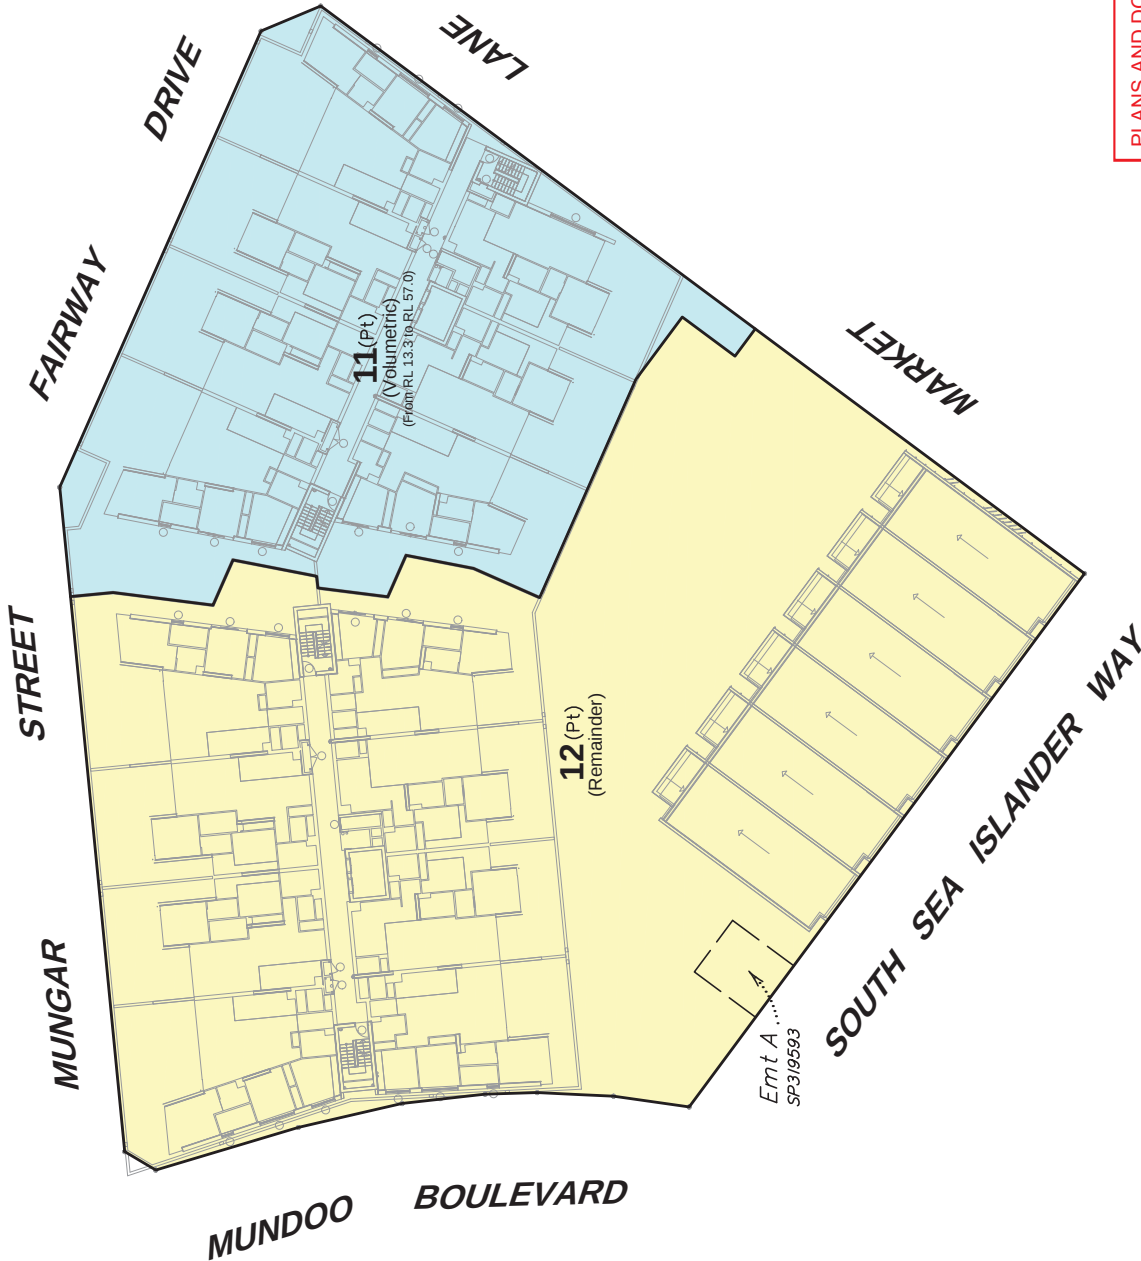

PLANS AND DOCUMENTS
referred to in the PDA
DEVELOPMENT APPROVAL

Approval no: DEV2020/1139

Date: 17 December 2020

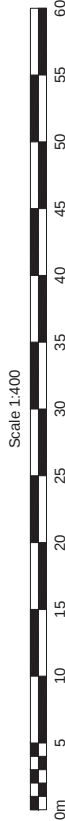

NOTES:

1. Drawn to scale on an A3 sheet.
2. All dimensions and areas are subject to final survey and approval by S.C.R.C.
3. Architectural information provided by K Architecture Studio & is proposed only.


B	Sheet 1 added	SDS	26/11/2020
A	Original Issue	SDS	12/8/2020
Issue	Revision	Int	Date

Title:
Plan of Proposed Volumetric Subdivision of Lots 10-12
Cancelling Lot 130 on SP305312
(SP300173)

Client:	HABITAT DEVELOPEMENT GROUP
Locality:	MAROOCHYDORE
Local Gov:	SCRC
Prepared By:	SDS
Surveyed By:	BMH
Date Created:	12/8/2020
Scale:	1:400
Comp File:	
Plan No:	200578_013_PRO



ABOVE RL 57.0m

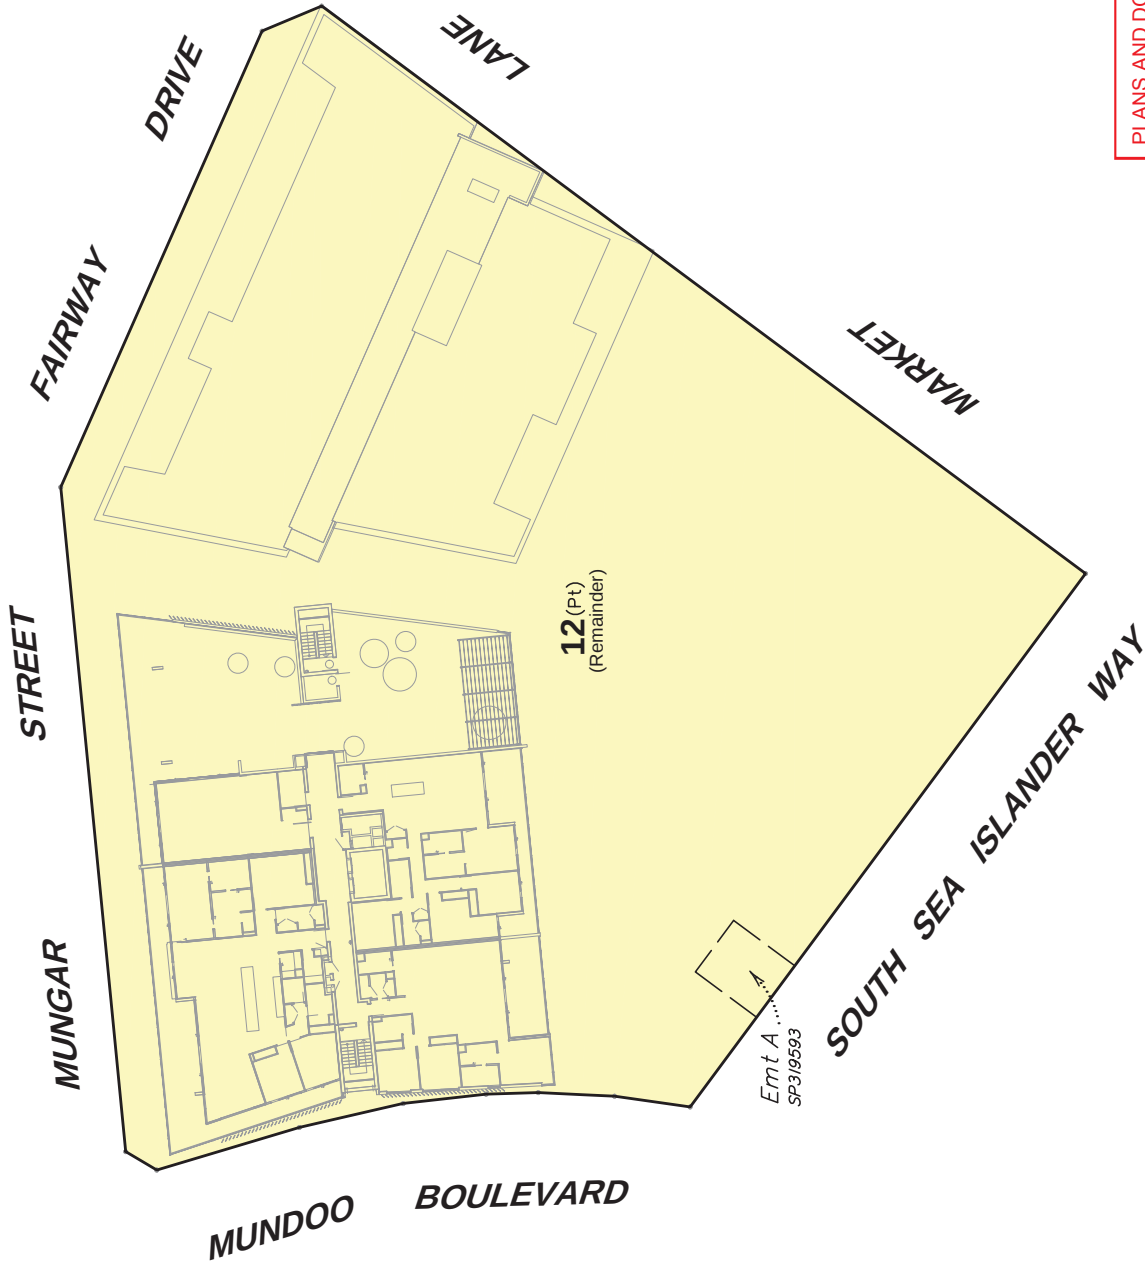



PLANS AND DOCUMENTS referred to in the PDA DEVELOPMENT APPROVAL

Approval no: DEV2020/1139

Date: 17 December 2020



NOTES:

1. Drawn to scale on an A3 sheet.
2. All dimensions and areas are subject to final survey and approval by S.C.R.C.
3. Architectural information provided by K Architecture Studio & is proposed only.


B	Sheet 1 added	SDS 26/11/2020
A	Original Issue	SDS 12/8/2020
Issue	Revision	Int Date

Title:
Plan of Proposed Volumetric Subdivision of Lots 10-12
Cancelling Lot 130 on SP305312 (SP300173)

Client:	HABITAT DEVELOPEMENT GROUP
Locality:	MAROOCHYDORE
Local Gov:	SCRC
Prepared By:	SDS
Surveyed By:	BMH
Date Created:	12/8/2020
Scale:	1:400
Comp File:	
Plan No:	200578_013_PRO

LATERAL ASPECT

(Looking North)
(Not to Scale)

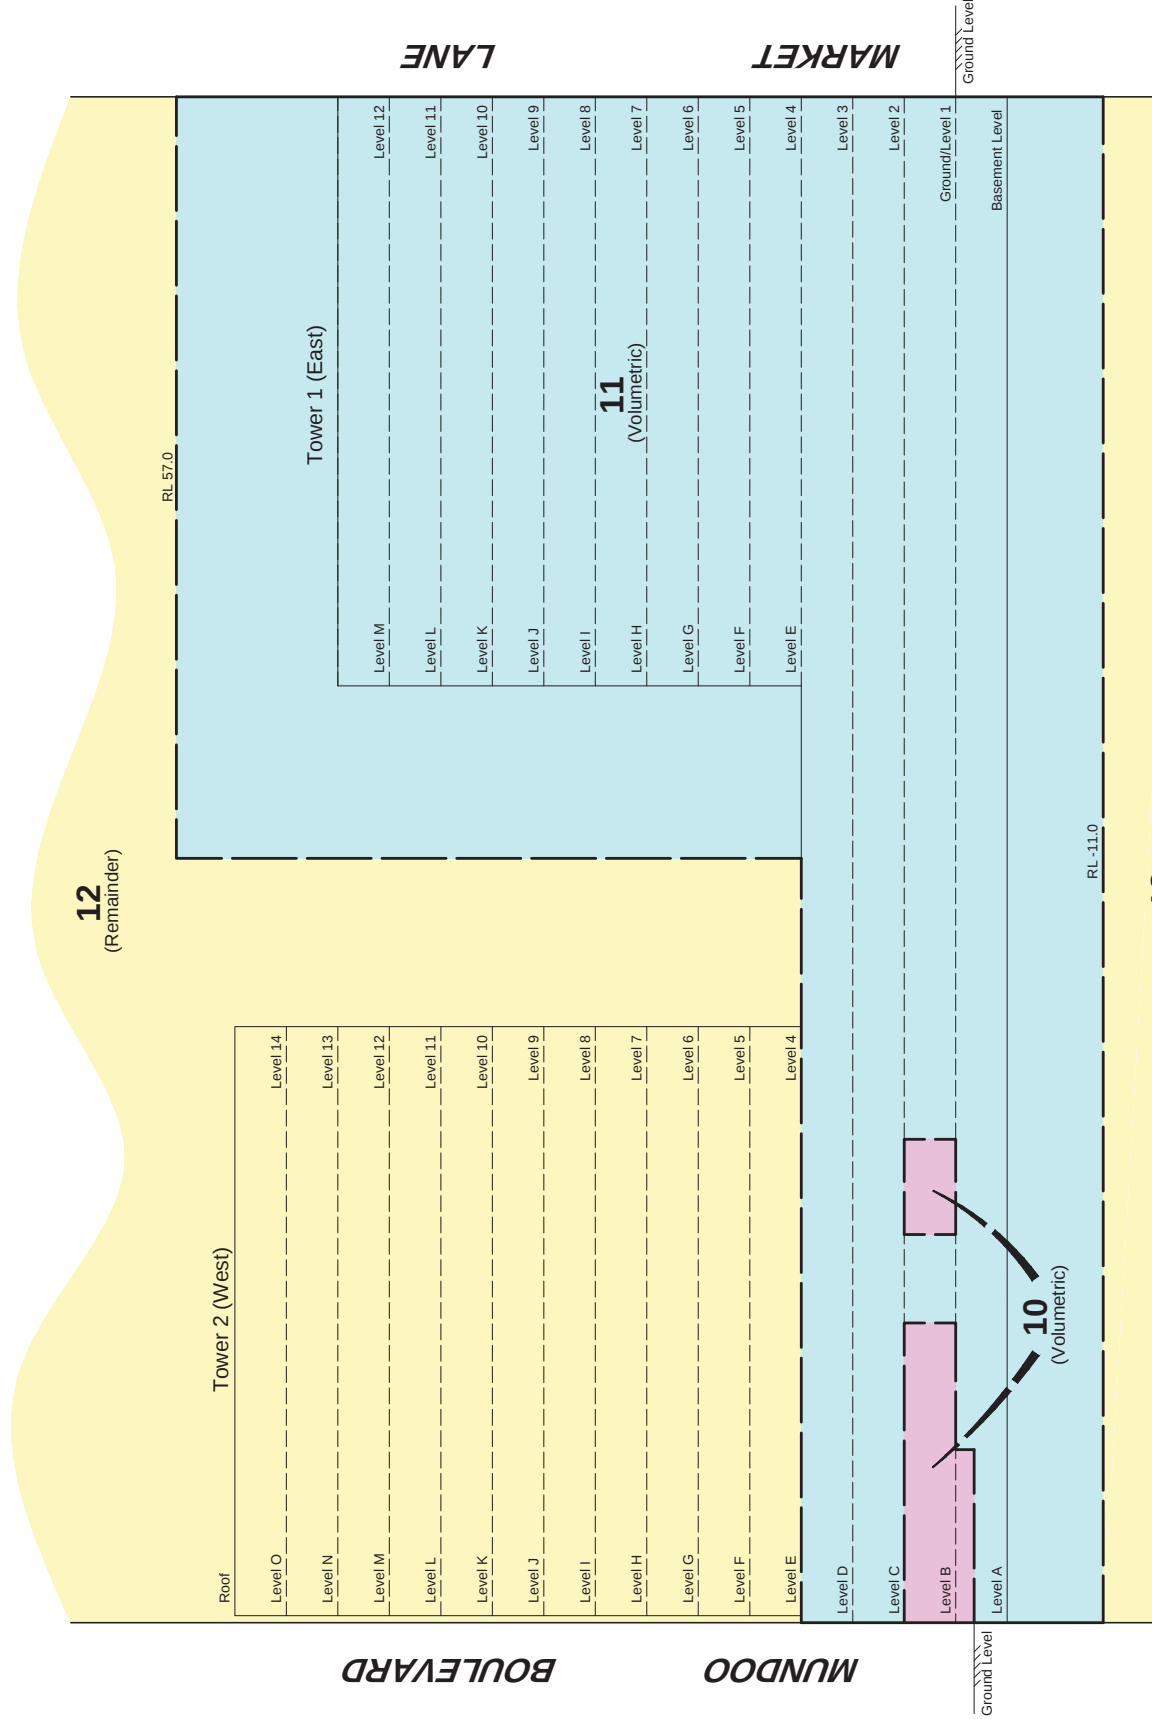



PLANS AND DOCUMENTS
referred to in the PDA
DEVELOPMENT APPROVAL

Approval no: DEV2020/1139
Date: 17 December 2020