


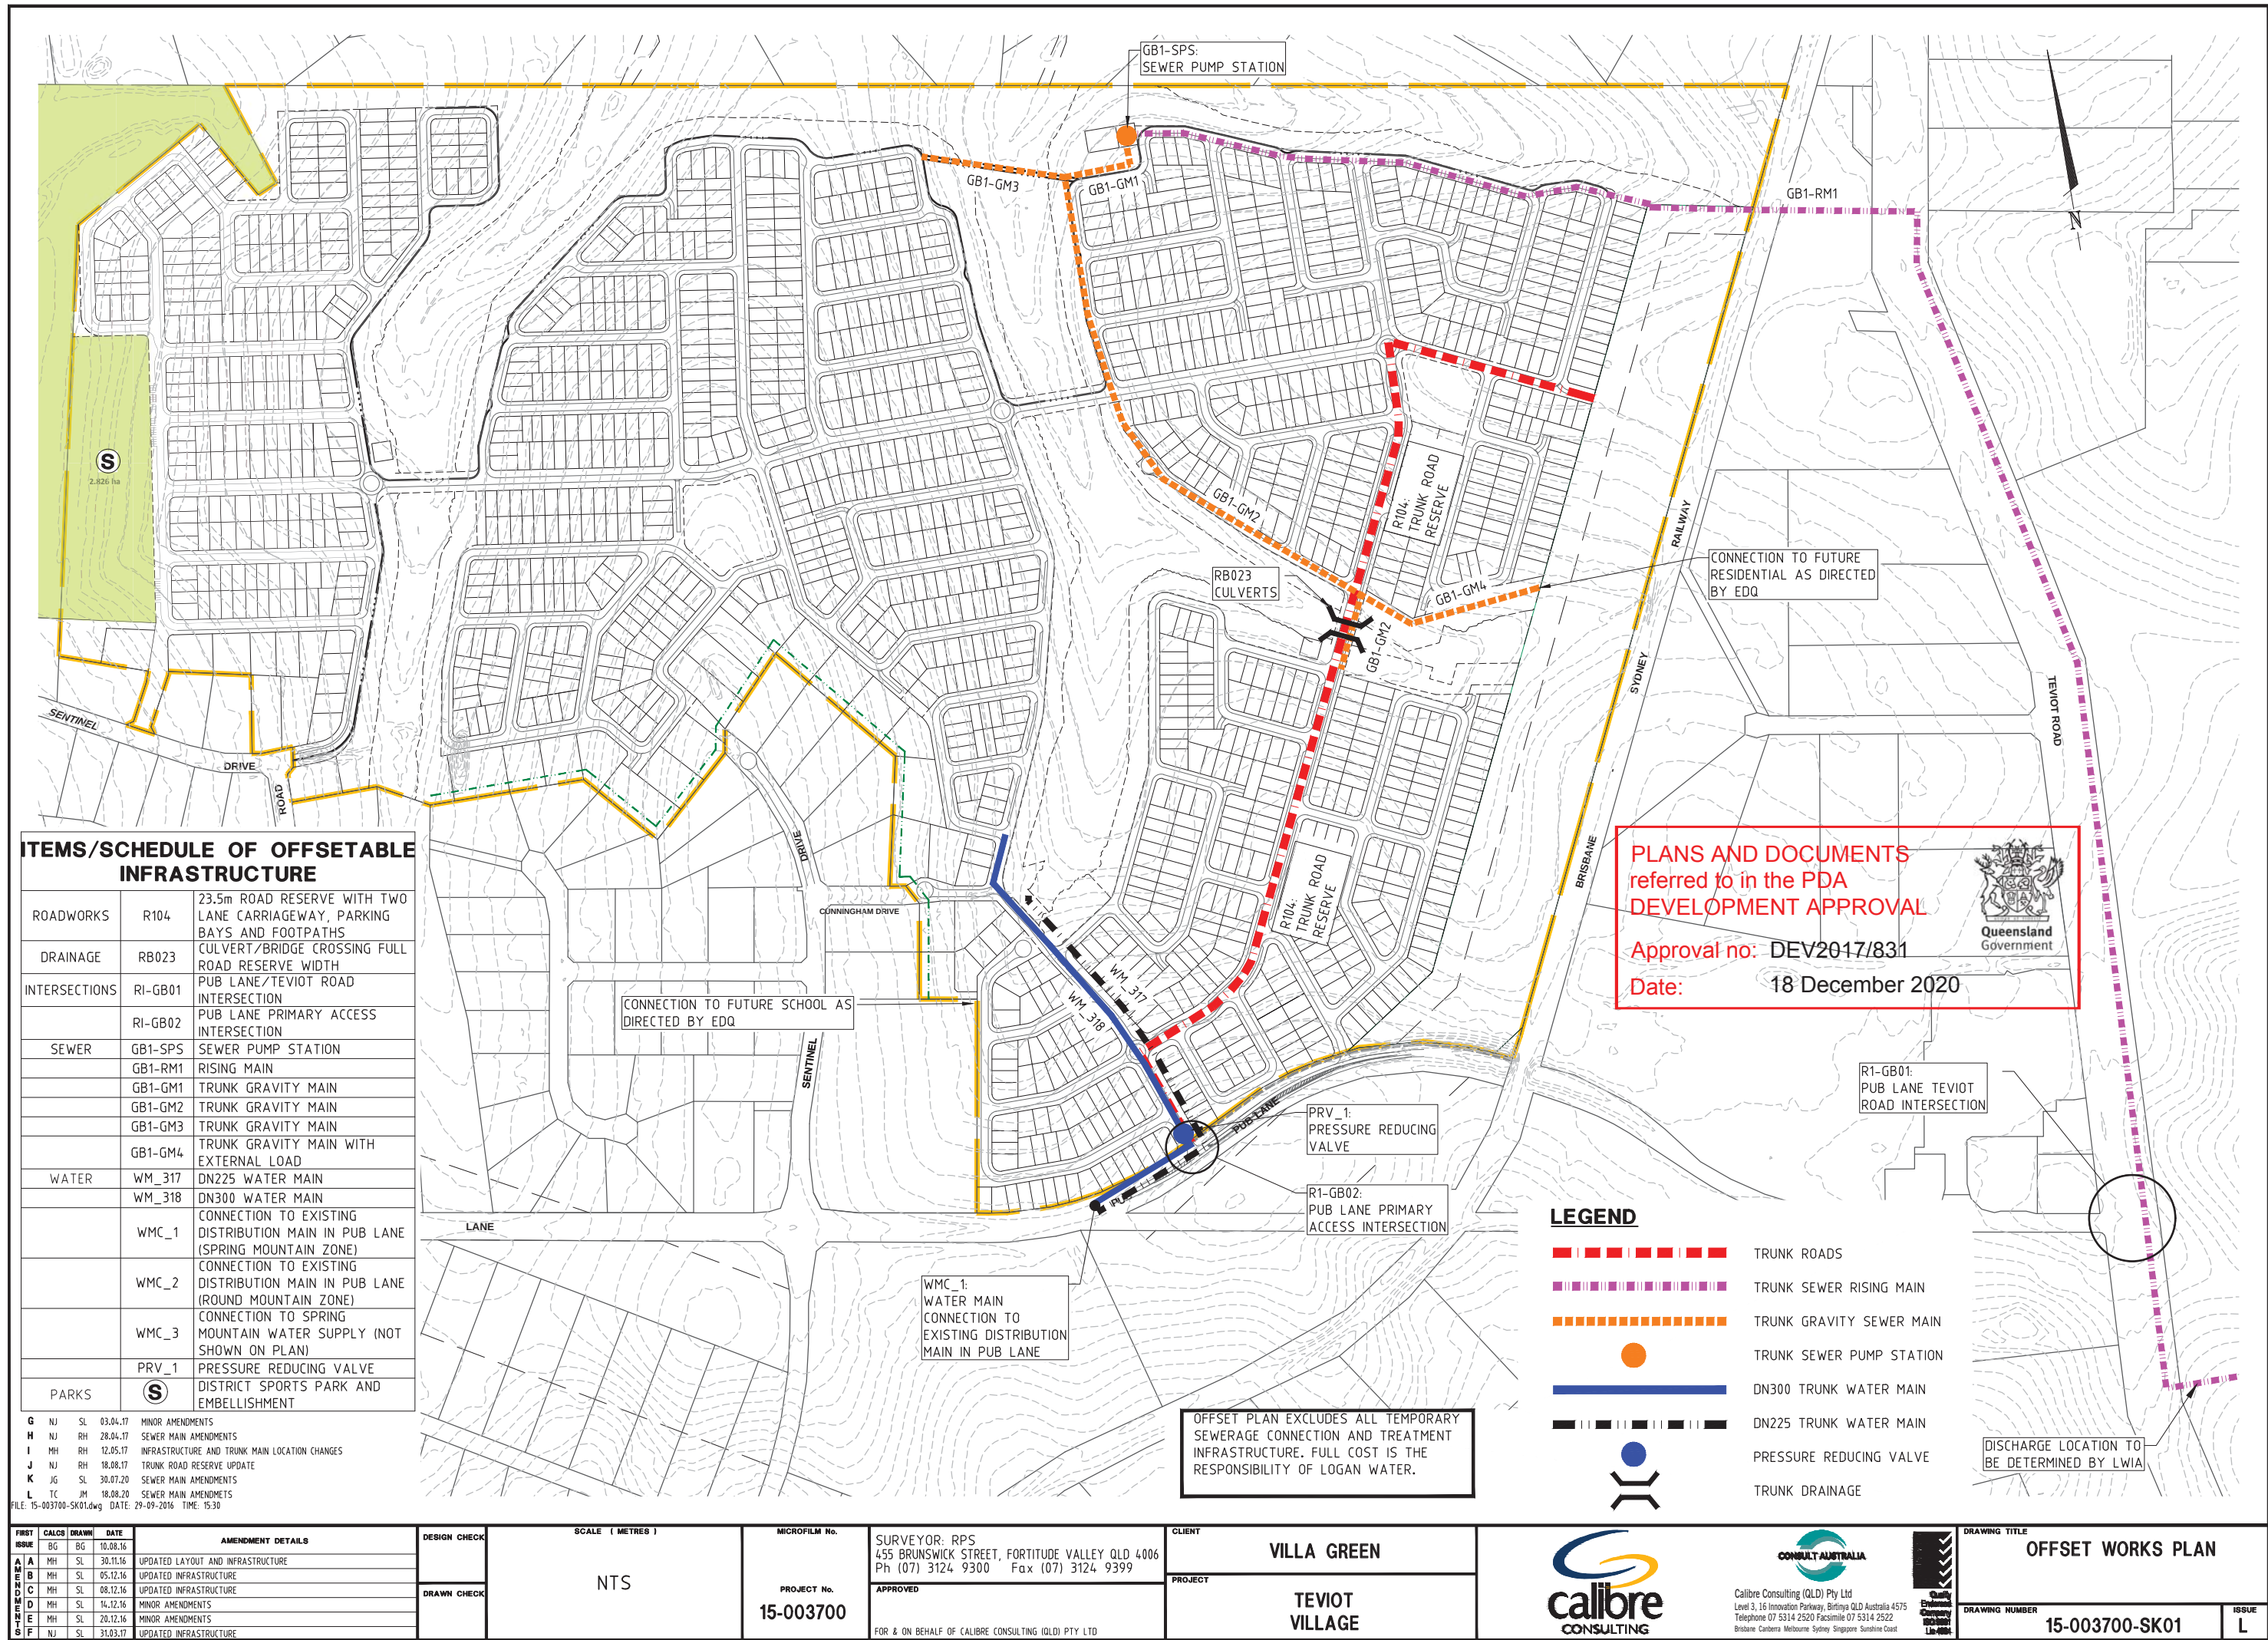

ITEMS/SCHEDULE OF OFFSETABLE INFRASTRUCTURE

ROADWORKS	R104	23.5m ROAD RESERVE WITH TWO LANE CARRIAGEWAY, PARKING BAYS AND FOOTPATHS
DRAINAGE	RB023	CULVERT BRIDGE CROSSING FULL ROAD RESERVE WIDTH
INTERSECTIONS	RI-GB01	PUB LANE/TEVIOT ROAD INTERSECTION
	RI-GB02	PUB LANE PRIMARY ACCESS INTERSECTION
SEWER	GB1-SPS	SEWER PUMP STATION
	GB1-RM1	RISING MAIN
	GB1-GM1	TRUNK GRAVITY MAIN
	GB1-GM2	TRUNK GRAVITY MAIN
	GB1-GM3	TRUNK GRAVITY MAIN
	GB1-GM4	TRUNK GRAVITY MAIN WITH EXTERNAL LOAD
WATER	WM_317	DN225 WATER MAIN
	WM_318	DN300 WATER MAIN
	WMC_1	CONNECTION TO EXISTING DISTRIBUTION MAIN IN PUB LANE (SPRING MOUNTAIN ZONE)
	WMC_2	CONNECTION TO EXISTING DISTRIBUTION MAIN IN PUB LANE (ROUND MOUNTAIN ZONE)
	WMC_3	CONNECTION TO SPRING MOUNTAIN WATER SUPPLY (NOT SHOWN ON PLAN)
	PRV_1	PRESSURE REDUCING VALVE
PARKS	S	DISTRICT SPORTS PARK AND EMBELLISHMENT

G	NJ	SL	03.04.17	MINOR AMENDMENTS
H	NJ	RH	28.04.17	SEWER MAIN AMENDMENTS
I	MH	RH	12.05.17	INFRASTRUCTURE AND TRUNK MAIN LOCATION CHANGES
J	NJ	RH	18.08.17	TRUNK ROAD RESERVE UPDATE
K	JG	SL	30.07.20	SEWER MAIN AMENDMENTS
L	TC	JM	18.08.20	SEWER MAIN AMENDMENTS

FILE: 15-003700-SK01.dwg DATE: 29-09-2016 TIME: 15:30

<table><tr><td>FIRST</td><td>CALCS</td><td>DRAWN</td><td>DATE</td></tr><tr><td>ISSUE</td><td>BG</td><td>BG</td><td>10.08.16</td></tr><tr><td>A</td><td>MH</td><td>SL</td><td>30.11.16</td></tr><tr><td>B</td><td>MH</td><td>SL</td><td>05.12.16</td></tr><tr><td>C</td><td>MH</td><td>SL</td><td>08.12.16</td></tr><tr><td>D</td><td>MH</td><td>SL</td><td>14.12.16</td></tr><tr><td>E</td><td>MH</td><td>SL</td><td>20.12.16</td></tr><tr><td>F</td><td>NJ</td><td>SL</td><td>31.03.17</td></tr></table>	FIRST	CALCS	DRAWN	DATE	ISSUE	BG	BG	10.08.16	A	MH	SL	30.11.16	B	MH	SL	05.12.16	C	MH	SL	08.12.16	D	MH	SL	14.12.16	E	MH	SL	20.12.16	F	NJ	SL	31.03.17	<table><tr><td>AMENDMENT DETAILS</td><td>DESIGN CHECK</td><td>SCALE (METRES)</td><td>MICROFILM No.</td><td>SURVEYOR: RPS 455 BRUNSWICK STREET, FORTITUDE VALLEY QLD 4006 Ph (07) 3124 9300 Fax (07) 3124 9399</td><td>CLIENT VILLA GREEN</td></tr><tr><td></td><td>DRAWN CHECK</td><td>NTS</td><td>PROJECT No. 15-003700</td><td>APPROVED</td><td>PROJECT TEVIOT VILLAGE</td></tr><tr><td colspan="5">FOR & ON BEHALF OF CALIBRE CONSULTING (QLD) PTY LTD</td><td></td></tr></table>	AMENDMENT DETAILS	DESIGN CHECK	SCALE (METRES)	MICROFILM No.	SURVEYOR: RPS 455 BRUNSWICK STREET, FORTITUDE VALLEY QLD 4006 Ph (07) 3124 9300 Fax (07) 3124 9399	CLIENT VILLA GREEN		DRAWN CHECK	NTS	PROJECT No. 15-003700	APPROVED	PROJECT TEVIOT VILLAGE	FOR & ON BEHALF OF CALIBRE CONSULTING (QLD) PTY LTD						<table><tr><td></td><td></td><td><table><tr><td colspan="2">DRAWING TITLE OFFSET WORKS PLAN</td></tr><tr><td>DRAWING NUMBER 15-003700-SK01</td><td>ISSUE L</td></tr></table></td></tr></table>			<table><tr><td colspan="2">DRAWING TITLE OFFSET WORKS PLAN</td></tr><tr><td>DRAWING NUMBER 15-003700-SK01</td><td>ISSUE L</td></tr></table>	DRAWING TITLE OFFSET WORKS PLAN		DRAWING NUMBER 15-003700-SK01	ISSUE L
FIRST	CALCS	DRAWN	DATE	
ISSUE	BG	BG	10.08.16	
A	MH	SL	30.11.16	
B	MH	SL	05.12.16	
C	MH	SL	08.12.16	
D	MH	SL	14.12.16	
E	MH	SL	20.12.16	
F	NJ	SL	31.03.17	
AMENDMENT DETAILS	DESIGN CHECK	SCALE (METRES)	MICROFILM No.	SURVEYOR: RPS 455 BRUNSWICK STREET, FORTITUDE VALLEY QLD 4006 Ph (07) 3124 9300 Fax (07) 3124 9399	CLIENT VILLA GREEN	
	DRAWN CHECK	NTS	PROJECT No. 15-003700	APPROVED	PROJECT TEVIOT VILLAGE	
FOR & ON BEHALF OF CALIBRE CONSULTING (QLD) PTY LTD	
		<table><tr><td colspan="2">DRAWING TITLE OFFSET WORKS PLAN</td></tr><tr><td>DRAWING NUMBER 15-003700-SK01</td><td>ISSUE L</td></tr></table>	DRAWING TITLE OFFSET WORKS PLAN		DRAWING NUMBER 15-003700-SK01	ISSUE L	
DRAWING TITLE OFFSET WORKS PLAN	
DRAWING NUMBER 15-003700-SK01	ISSUE L	