

APPROVED FOR
CONSTRUCTION


RPD:

LOTS 25012, 25013, 25014, 25015 & 25016 ON SP303119
LOGAN CITY COUNCIL

LEGEND	
BOL-1	150DIA BOLLARD EXTENDING 1200mm MINIMUM ABOVE FINISHED HARDSTAND LEVEL. EMBED IN CONCRETE FOOTING 600 DEPTH. BOLLARD TO BE PAINTED TO MATCH 'SUNFLOWER Y15'. BOLLARD TO BE MADE FROM RECYCLED MATERIAL - REFER TO BRIDGESTONE STANDARDS.
BRK	BIKE RACK - CORA MULTIPLE BIKE RACK - EXPO 2000
E-LI	ELECTRICAL LINE
E-PIT	ELECTRICAL PIT - REFER ELEC. ENG. FOR DETAIL
E-TR	ELECTRICAL TRANSFORMER
ELP	ELECTRICAL PILLAR
FH-E	FIRE HYDRANT, EXISTING.
FHR	FIRE HOSE REEL
FL	FLOOD LIGHT - REFER ELEC. ENG. FOR DETAIL & LAYOUT.
GD	ANTI-SLIP HEELGUARD GRATED DRAIN TO COMPLY WITH AS1428.2 & AS3996 - REFER HYDR. ENG. FOR DETAIL
GL	GAS LINE
HGD	ANTI-SLIP HEELGUARD GRATED DRAIN TO COMPLY WITH AS1428.2 & AS3996 - REFER HYDR. ENG. FOR DETAIL
K	NEW CONCRETE KERB - REFER CIVIL ENG. FOR DETAIL
LM	PAINTED LINEMARKING
LP	ELECTRICAL LIGHT POLE
LS	LANDSCAPING. REFER LANDSCAPE ARCHITECT FOR DETAIL.
MSB	ELECTRICAL MAIN SWITCHBOARD - REFER. ELEC. ENG. FOR DETAIL
NTD	NBN NETWORK TERMINATION DEVICE - REFER ELEC. ENG. FOR DETAIL
PYLON	ILLUMINATED PYLON SIGN - TO FUTURE DETAIL
RTW	RETAINING WALL - REFER STRUC. ENG. FOR DETAIL
S-LI	SEWERAGE LINE
SEP	OIL/ WATER SEPARATOR - REFER HYD. ENG. FOR DETAIL.
SGN	STREET SIGN
SMH	SEWER MANHOLE
ST-V	STOP VALVE
SW	STORMWATER LINE
SWG	STORMWATER GULLY - REFER CIVIL ENG. FOR DETAIL
SWG-E	STORMWATER GULLY, EXISTING.
SWMH-E	STORMWATER MANHOLE, EXISTING.
TNK	HOLDING TANK - REFER HYD. ENG. FOR DETAIL.
W	WATER LINE
WM	WATER METER - REFER. HYD. ENG. FOR DETAIL
WV-E	WATER VALVE, EXISTING

PLANS AND DOCUMENTS
referred to in the PDA
DEVELOPMENT APPROVAL

Approval no: DEV2020/1109
Date: 5 February 2021

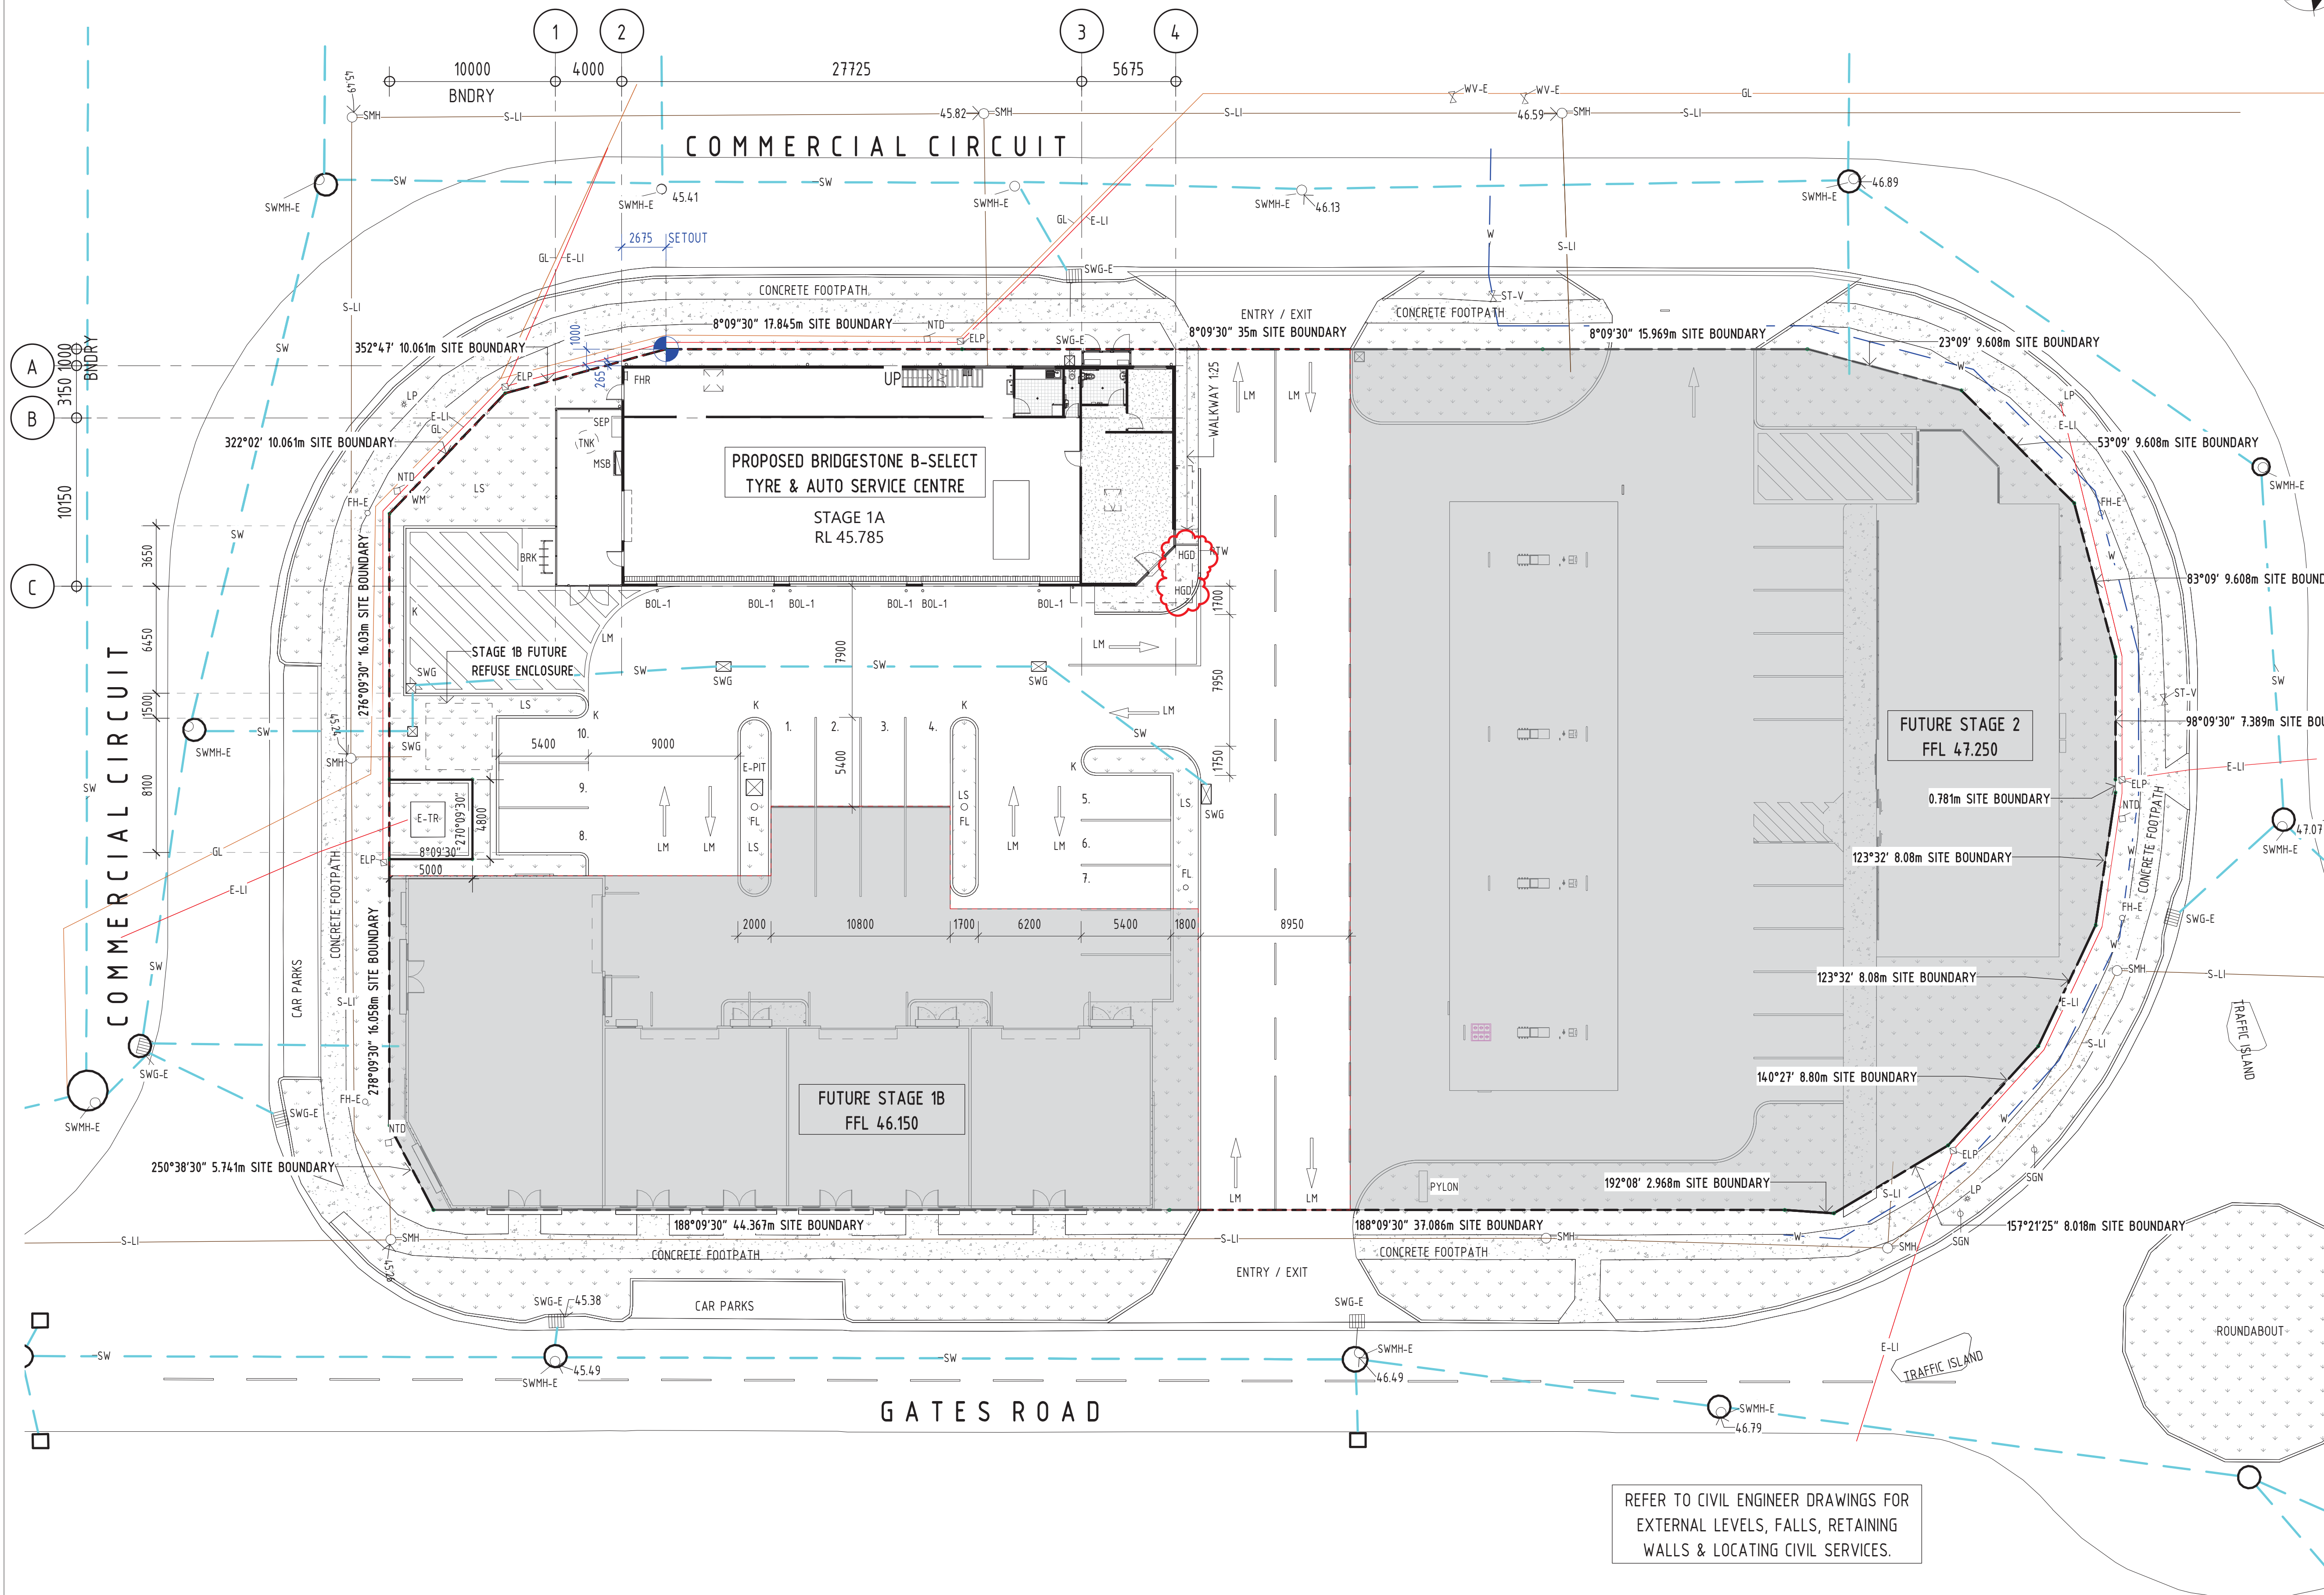

VERVE SCHEDULES DISCLAIMER:

- ALL SCHEDULES SHOULD BE CHECKED WITH THE REMAINDER OF THE DRAWING SET.
- SCHEDULED RATES AND AREAS ARE INTENDED FOR ASSISTANCE ONLY. NO RESPONSIBILITY IS TAKEN FOR THE ACCURACY OF QUANTITIES.
- ANY DISCREPANCIES IN SCHEDULES SHOULD BE IDENTIFIED TO THE AUTHOR NOTED.
- ALL AREAS ARE GROSS AREAS, UNLESS NOTED OTHERWISE

CONSULTING ENGINEER



- commercial / industrial / retail
- fast food restaurant design
- travel centre / service stations
- project concept to completion

© 2021 copyright, all rights reserved.
This drawing is the © copyright & property of VERVE BUILDING DESIGN and must not be used or duplicated without authorisation.
Do not scale this drawing.
Check all dimensions on site prior to commencement of works

Revision and approvals				
Rev	Date	Drn	Description	Appr
1	19.08.2020	MP	ISSUE FOR CONSTRUCTION	
2	24.08.2020	MP	REVISED ISSUE FOR CONSTRUCTION	

Project Description
PROPOSED BRIDGESTONE WORKSHOP
GATES ROAD, FLAGSTONE
Scale @A1
1: 200
Drawn
RR
Date
JUL 2020
Approved By
GN

Drawing Title
PROP. DEV STAGING PLAN
Job Number - Drawing Number
20106 A100
Revision
2