



PLANS AND DOCUMENTS
referred to in the PDA
DEVELOPMENT APPROVAL

Approval no: DEV2020/1129
Date: 8 February 2021

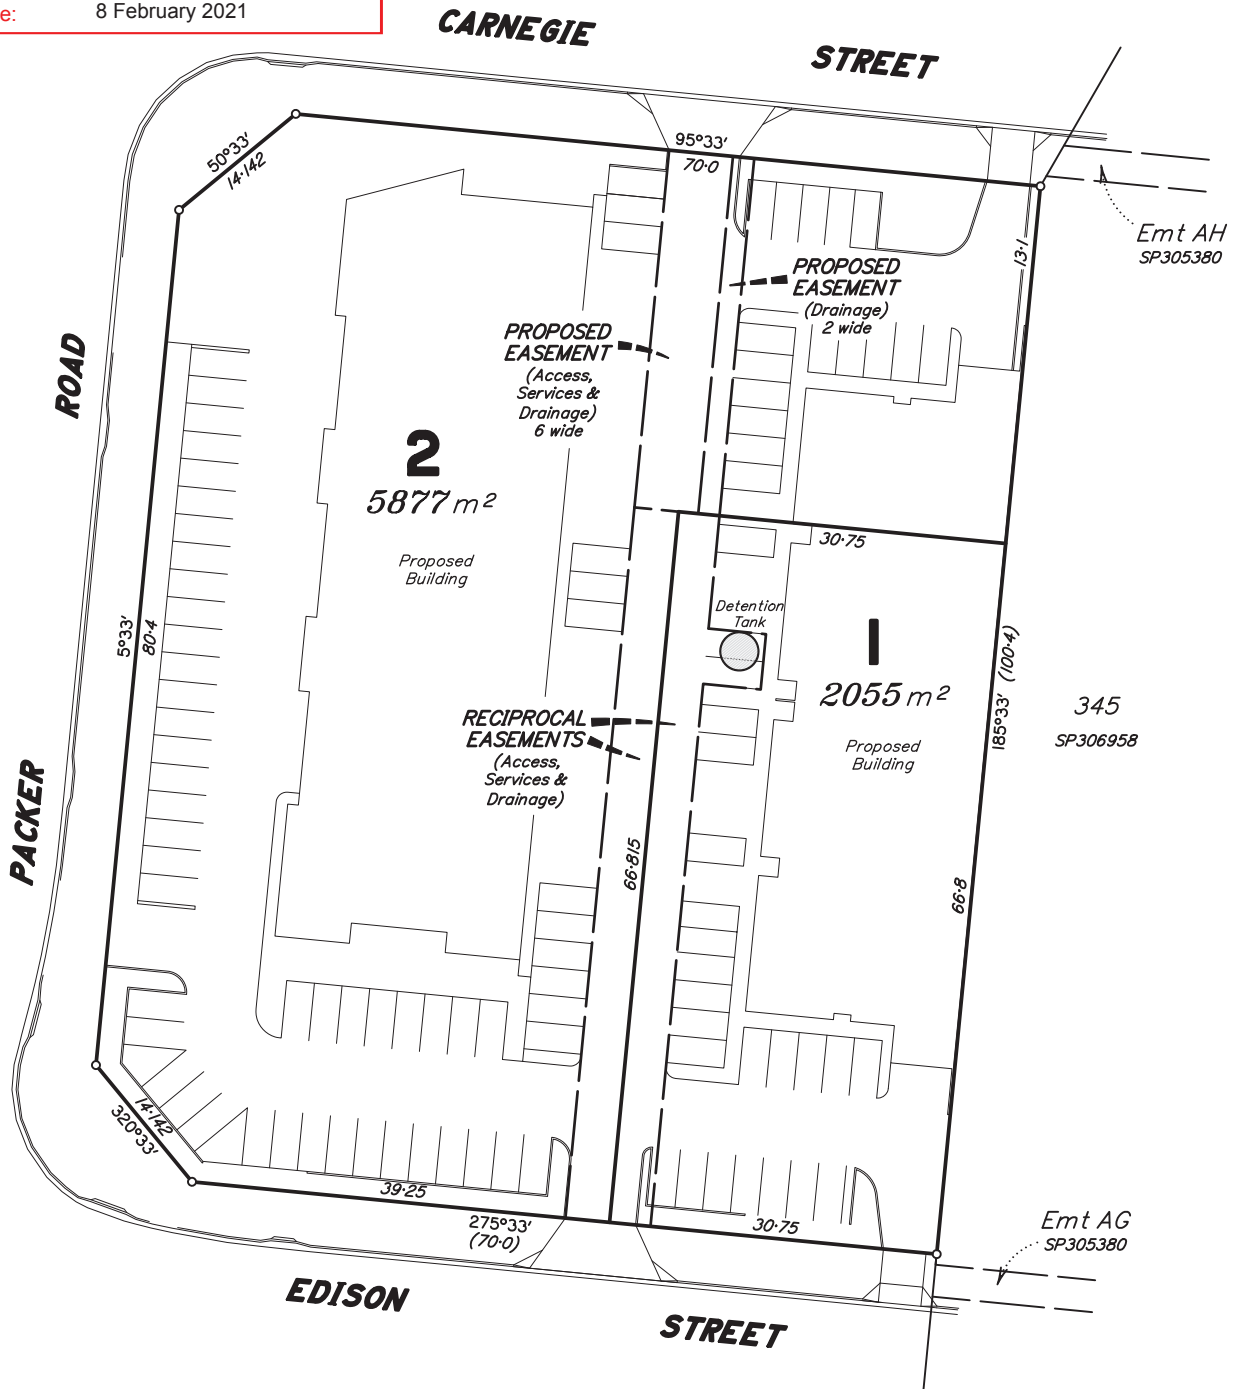

Areas and dimensions are approximate only
and subject to final Survey and Council
approval.

Scale 1:500 - Lengths are in Metres.

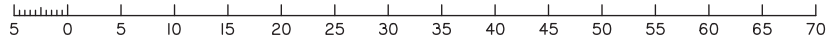

MURRAY & ASSOCIATES
SURVEYORS & TOWN PLANNERS



ACN 075 543 154
Murray Building, 15-17 Currie St. Nambour Ph: (07) 5441 2188 P.O. Box 246
Branch Offices at Caboolture Chinchilla Roma Gympie & Emerald

CADASTRAL SURVEYOR

PLAN OF DEVELOPMENT

**Proposed Subdivision of
Lot 1185 on SP305380**

LOCAL
AUTHORITY: **SUNSHINE COAST REGIONAL COUNCIL**

CLIENT **Mal Pratt**

LOCALITY Baringa	MAP REF. 9544-34/33
DATE 28/07/2020	LEVEL AHD
FILE 62791_(Proposal)_Pratt.dwg	
DRAWN LF	CHECKED CP
SCALE 1:500	ORIGINAL POR 5050
	JOB No 62791