


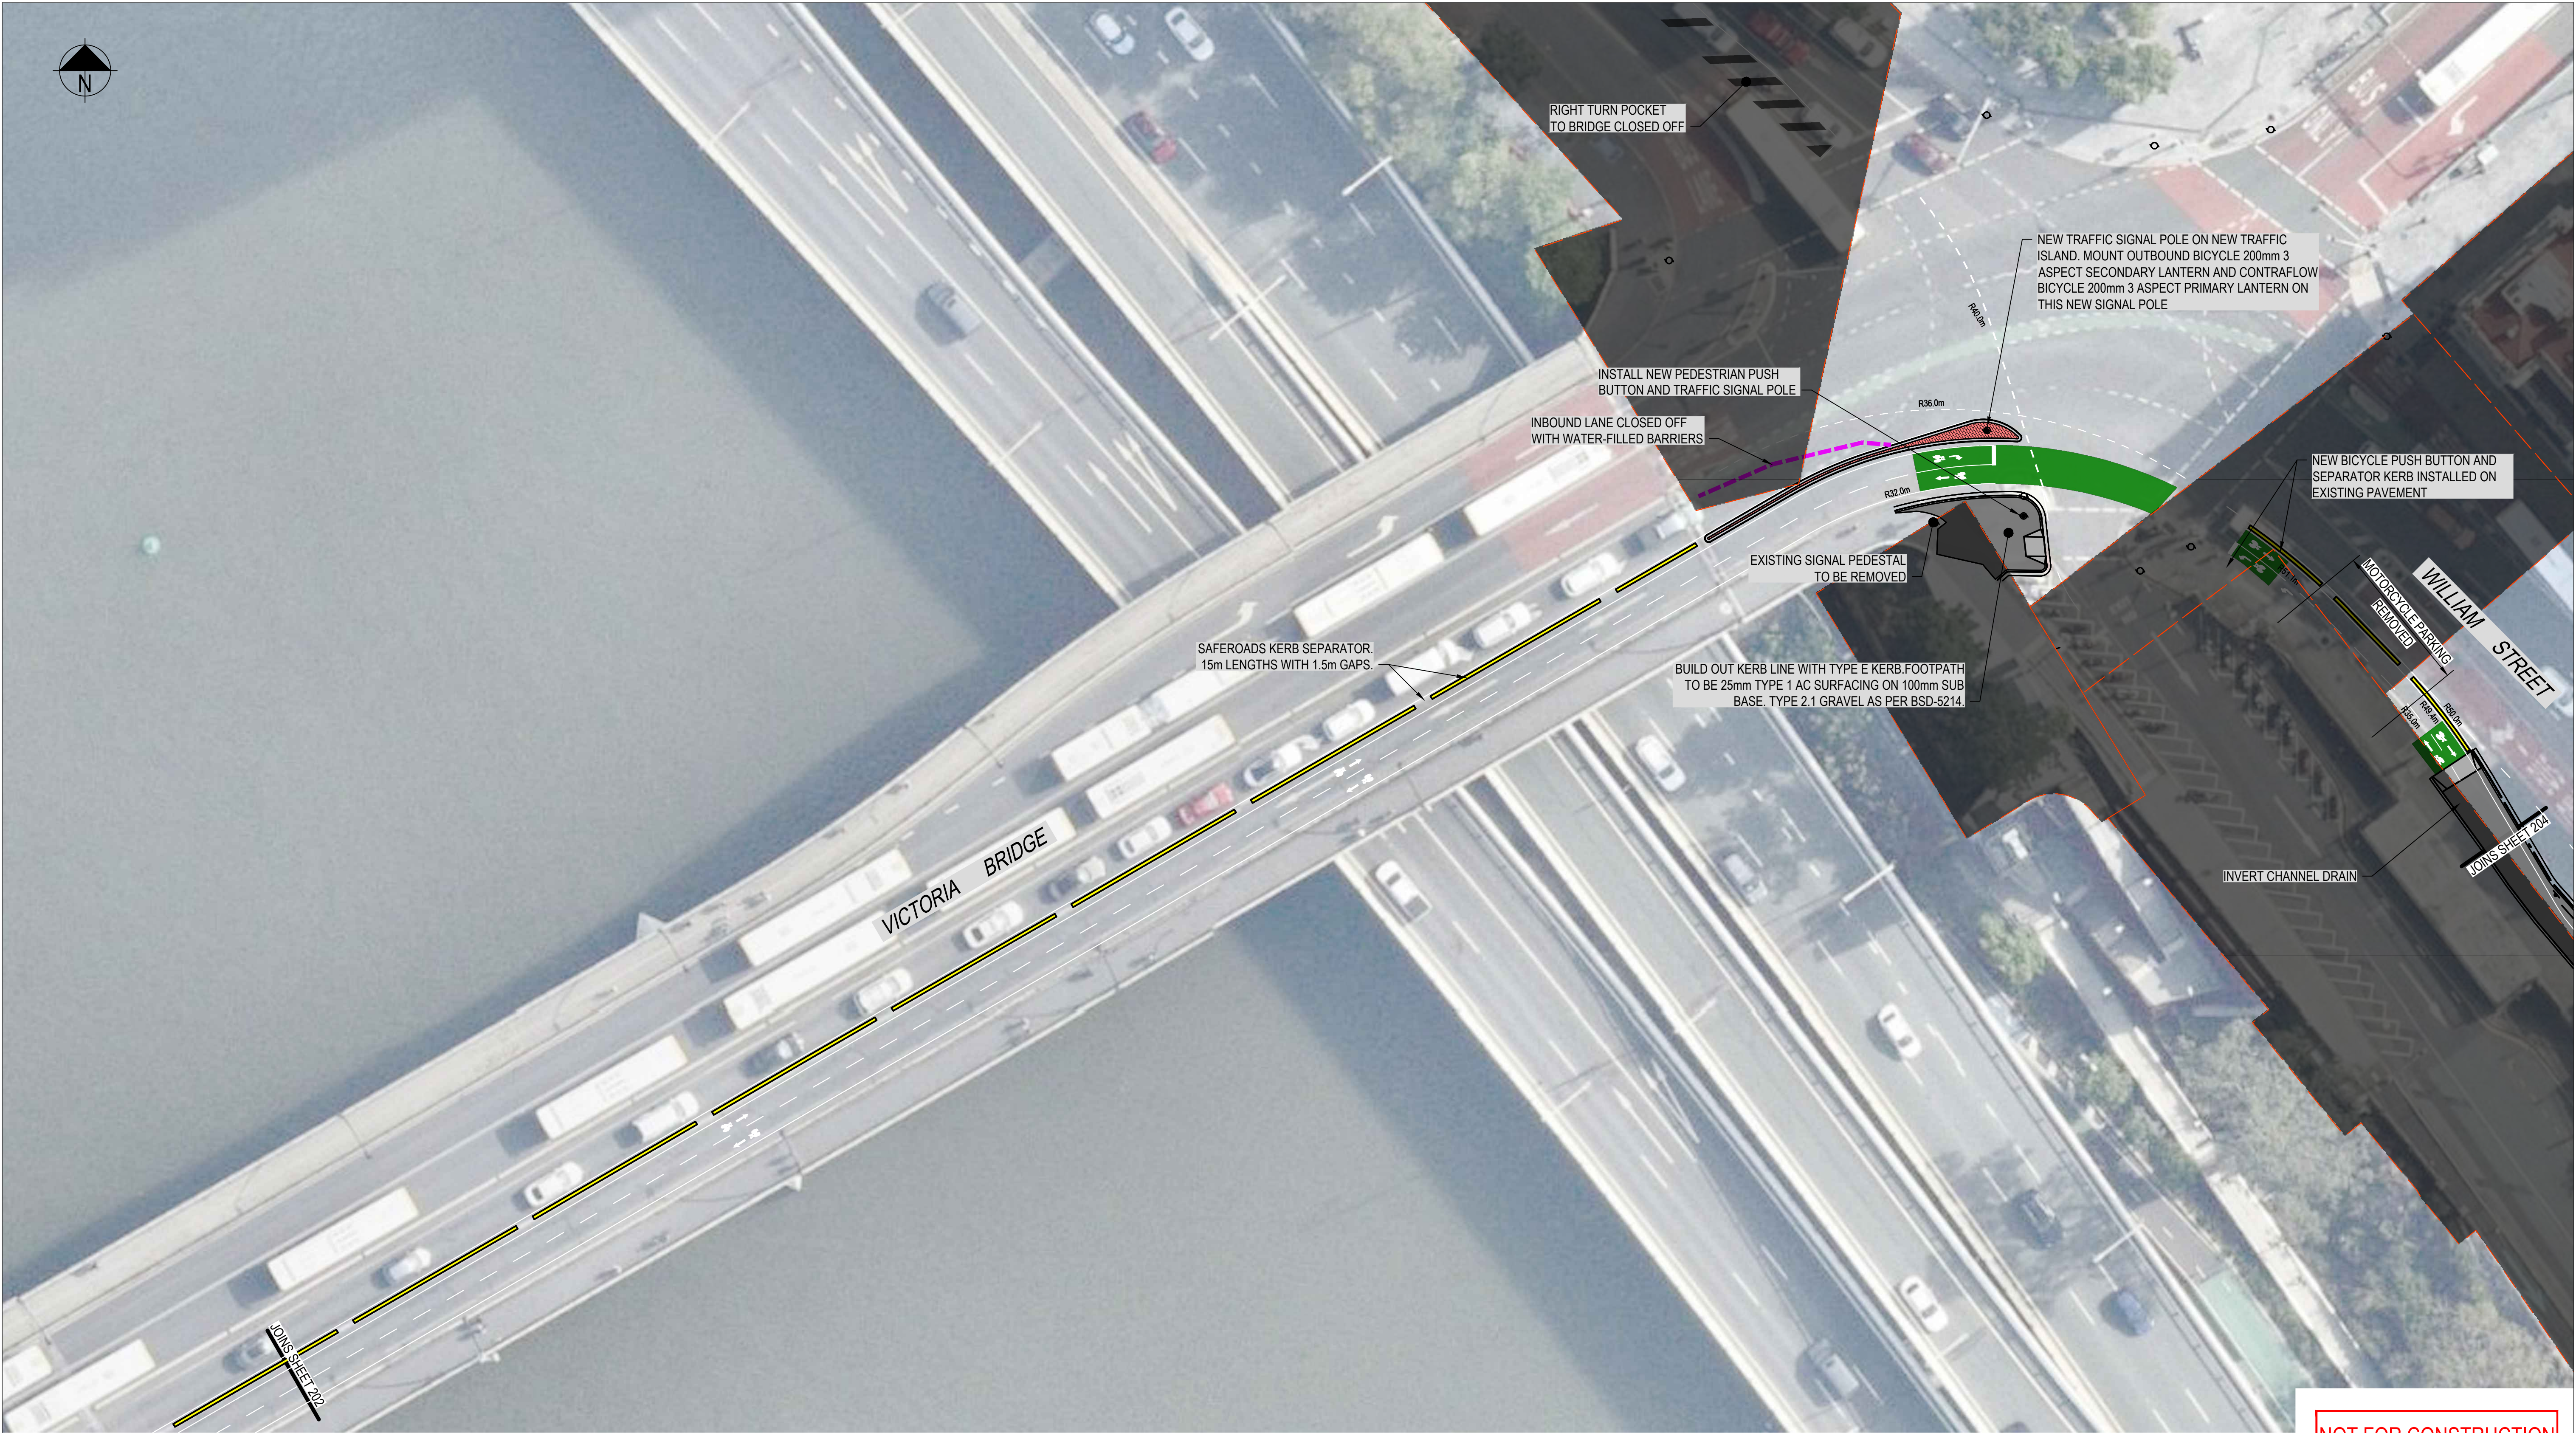


DATA INFORMATION
Brisbane City Council (unless stated below)
Cadastral © 2013 Department of Natural Resources and Mines
Contours © 2002 AAM/Match
StreetPro digital spatial data © 2016 Pitney Bowes Inc
2002 Neamap © 2002 Neamap Pty Limited
2012 - 2016 Aerial Imagery © 2011 AAM Pty Limited
2008 Aerial Imagery © 2008 AAM/Match Pty Limited
2007 Aerial Imagery © 2007 Fugro Spatial Solutions
2005 Aerial Imagery © 2005 GAGCO
2014 Brisbane street map © 2009 Mapway Publishing

DATA DISCLAIMER
In consideration of Council, and the copyright owners listed above, permitting the use of this data, you acknowledge and agree that Council, and the copyright owners, give no warranty in relation to the data including accuracy, reliability, completeness, currency or suitability and accept no liability (including without limitation, liability in negligence) for any loss, damage or costs (including consequential damage), resulting to any use of this data.

NOT FOR CONSTRUCTION

CONCEPT

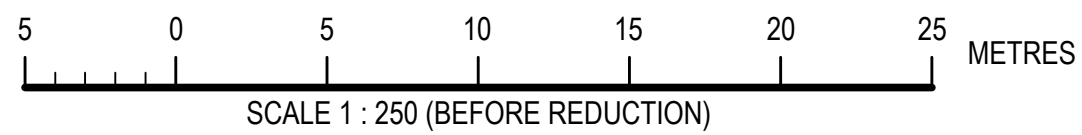

SECURITY LABEL: FOR OFFICIAL USE ONLY

CITYLINK CYCLEWAY

STAGE 2

PREPARED BY CITY PROJECTS OFFICE

November 2020

CONCEPT - SHEET 3 OF 4

Horizontal Datum: A.H.D.
Vertical Datum:
Survey/Filename: 170000
Contour Interval: 2m
Horizontal Scale:
(Before Reduction)



Survey Information
FIELD MEASUREMENT
Reference No.
Scale
1:250
Orig. Size
A1

Drawing Number / Sheet

Issue


210234 / 203

CC5

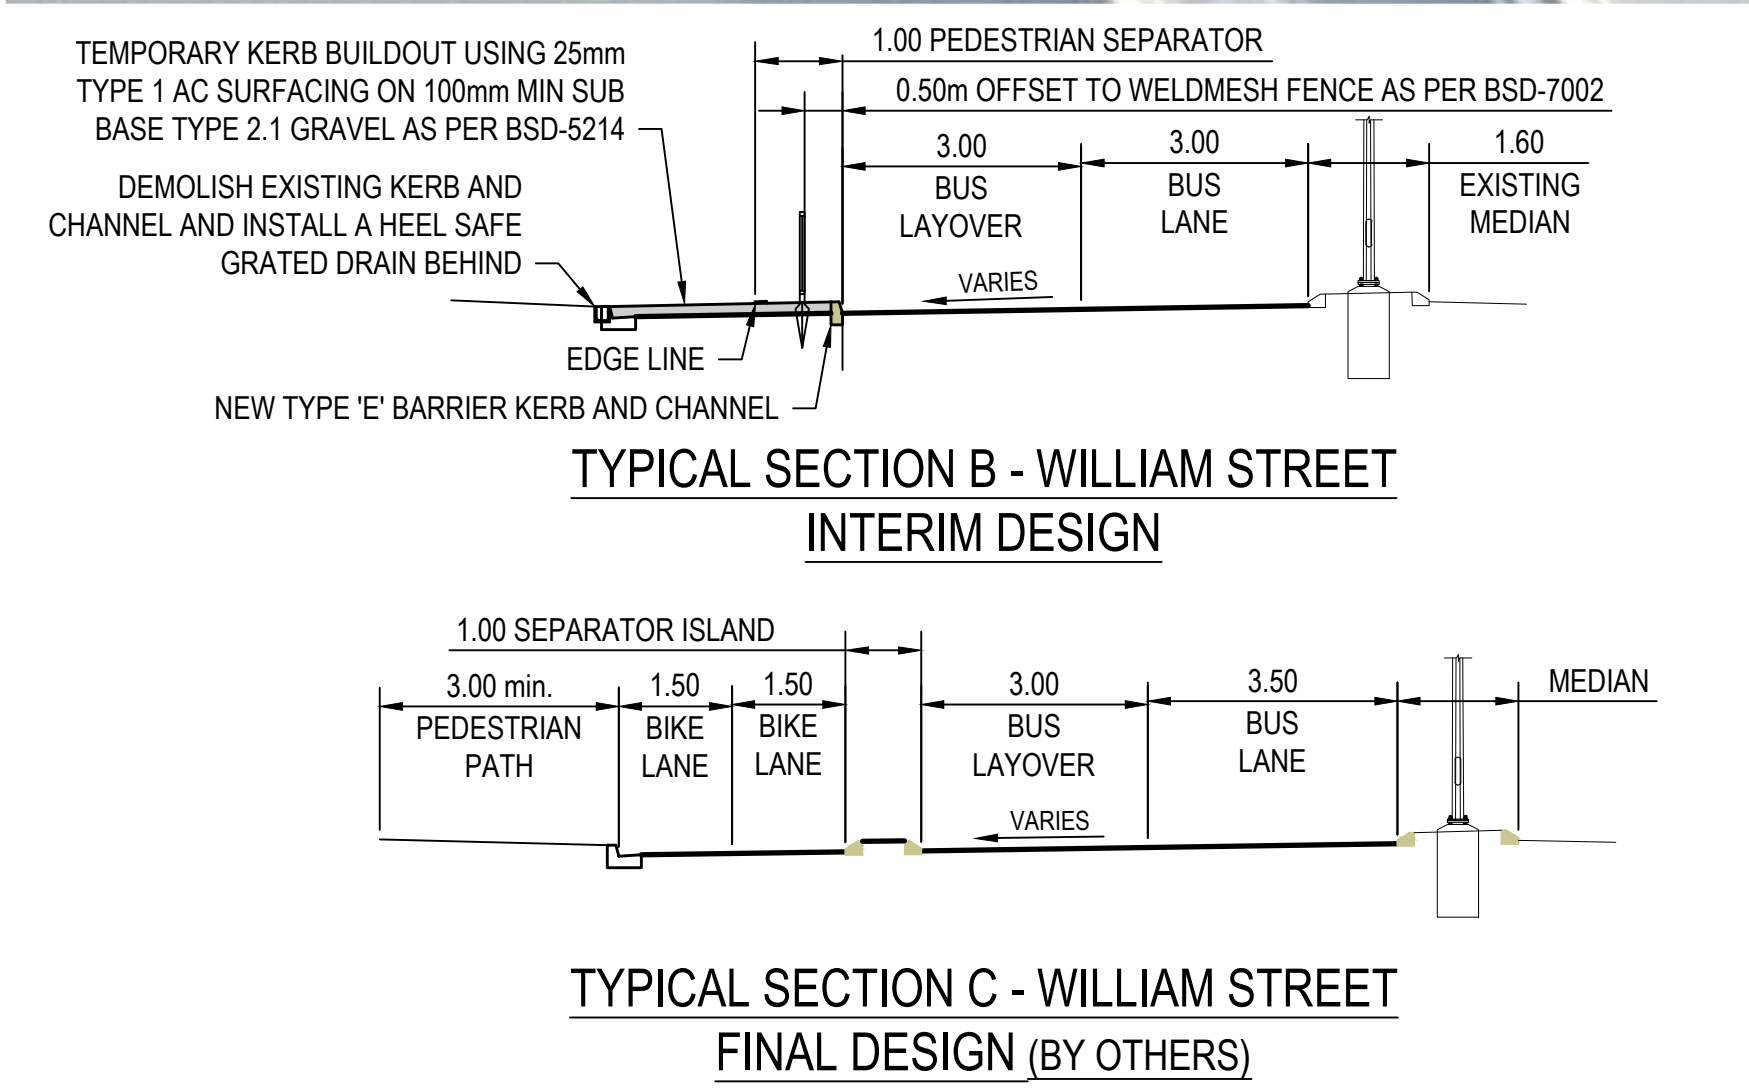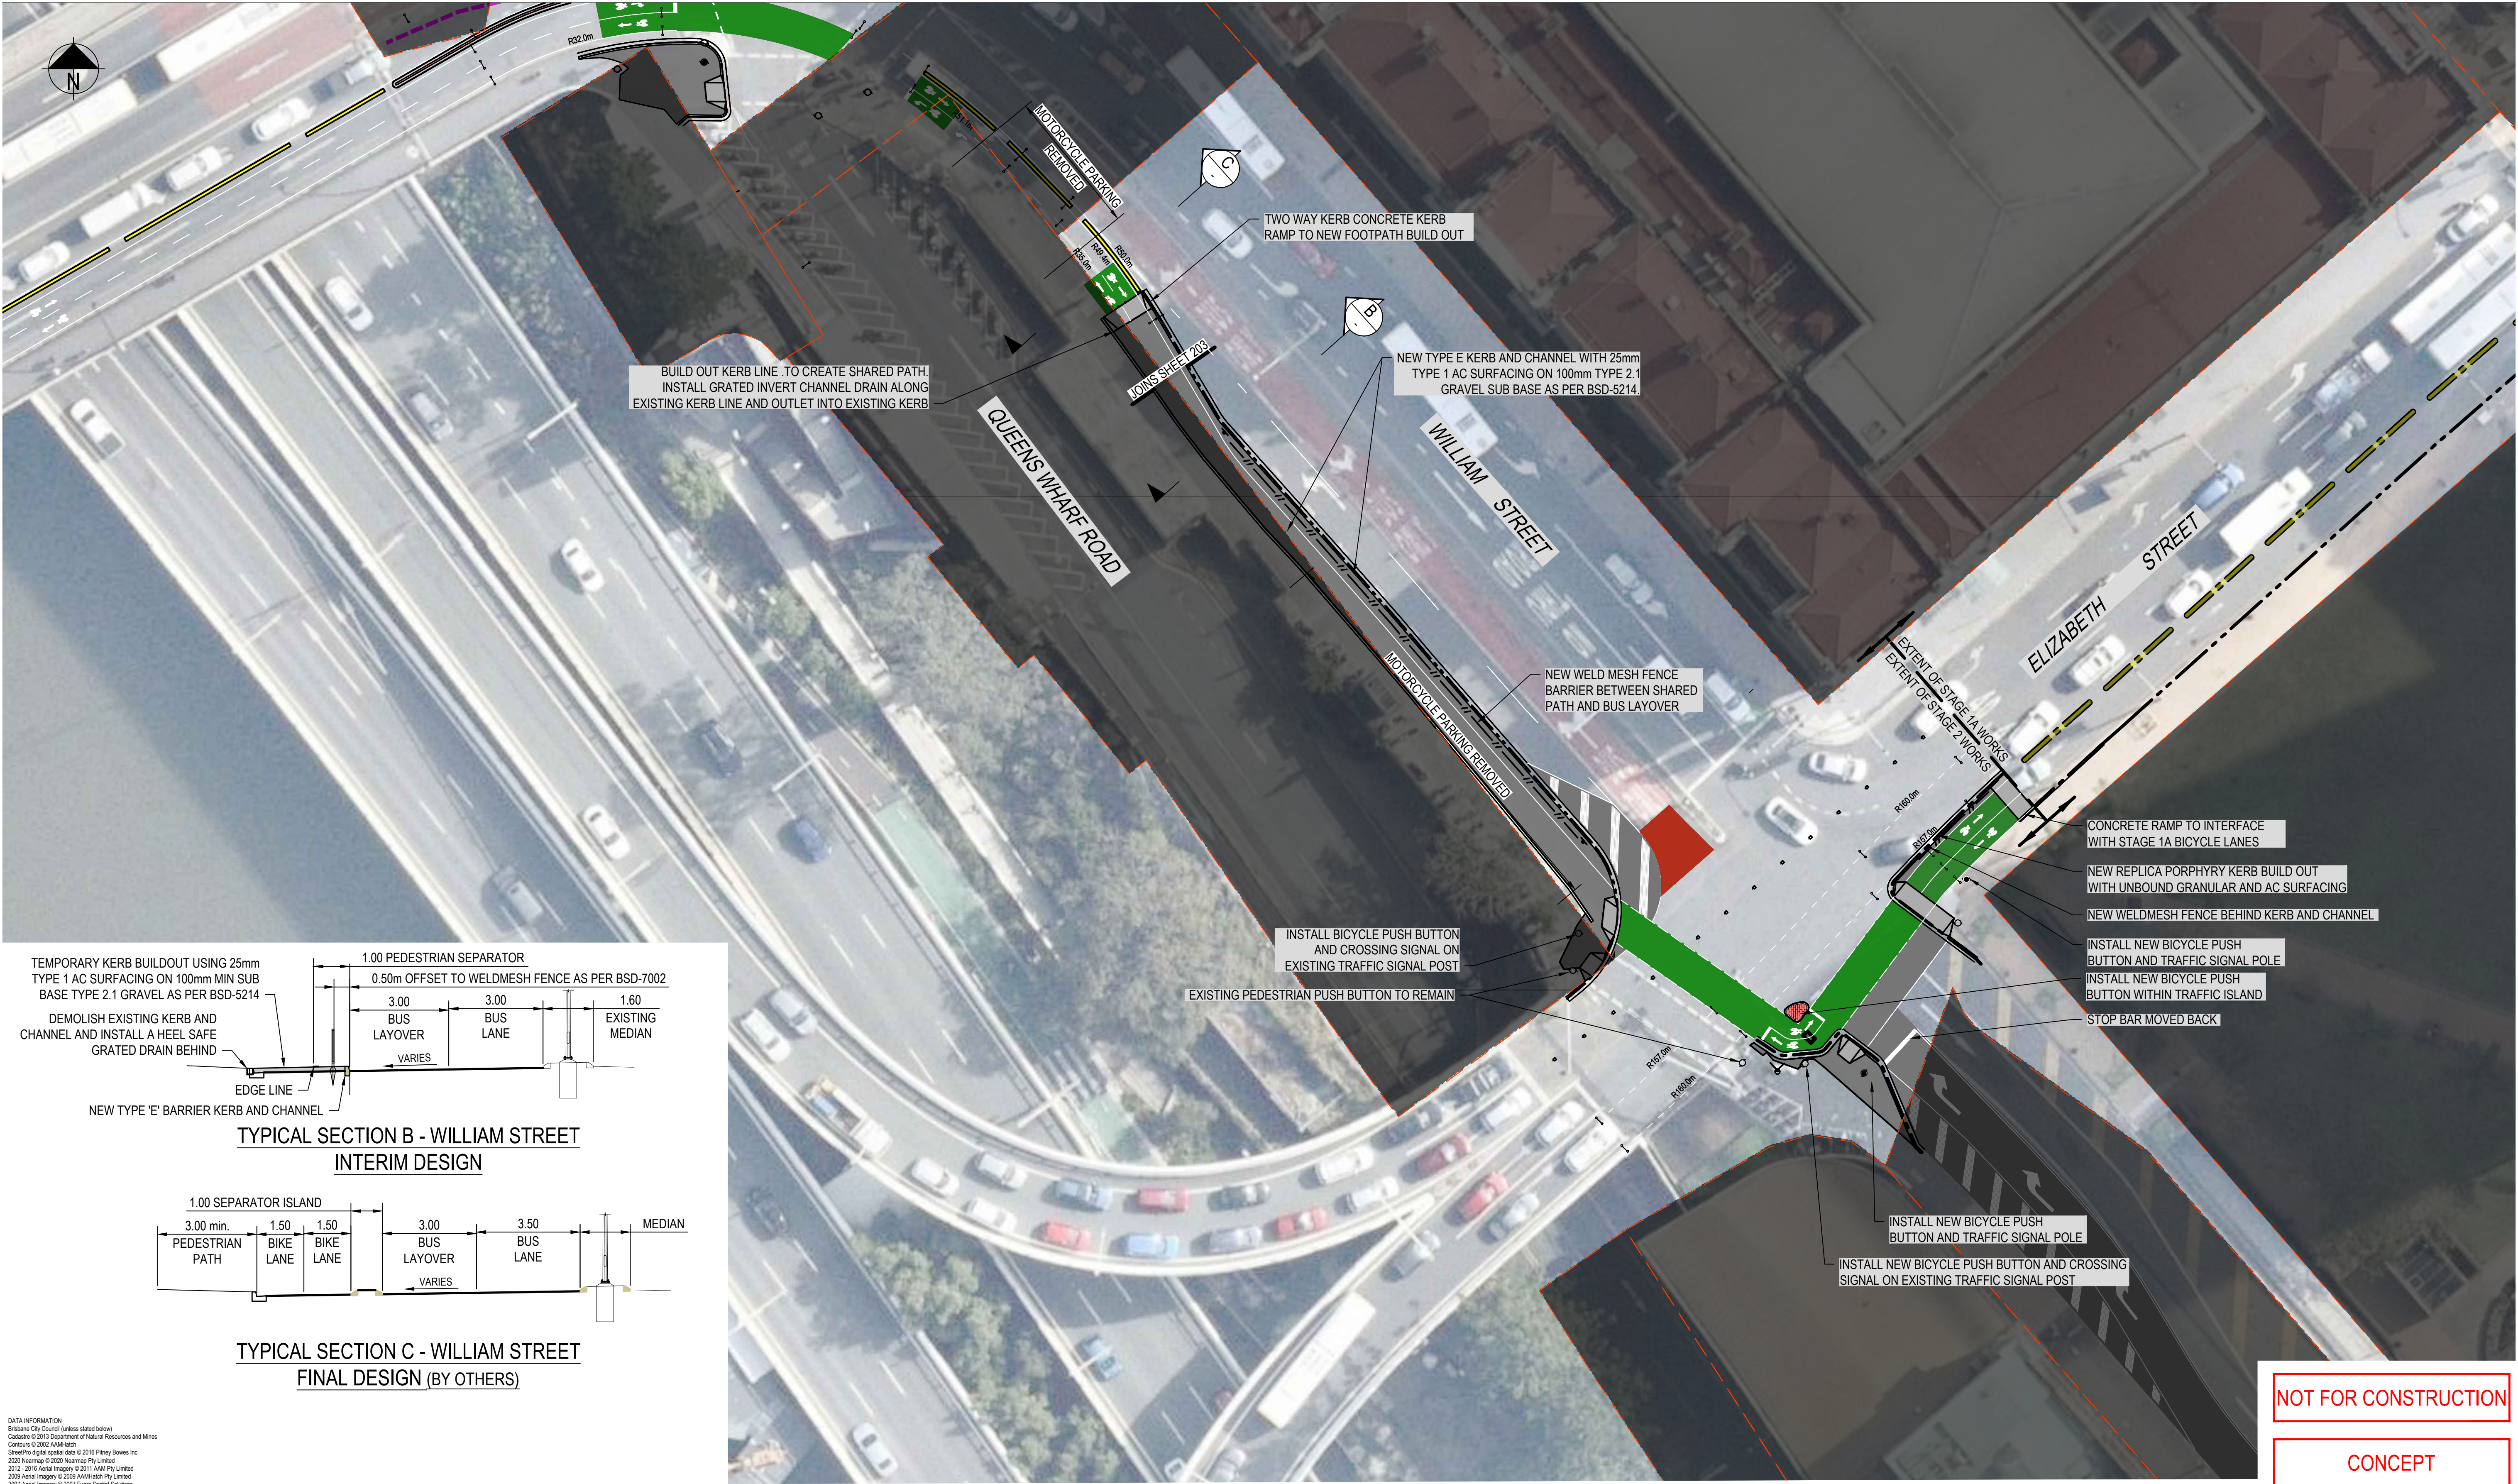

DATA INFORMATION
Brisbane City Council (unless stated below)
Cadastral © 2013 Department of Natural Resources and Mines
Contours © 2002 AAM/Smith
StreetPro digital spatial data © 2016 Pitney Bowes Inc
2002 Neighbourhood Planning Pty Limited
2012 - 2016 Aerial Imagery © 2011 AAM Pty Limited
2008 Aerial Imagery © 2008 AAM/Smith Pty Limited
2007 Aerial Imagery © 2007 Fugro Spatial Solutions
2005 Aerial Imagery © 2005 GAGCO
2014 Brisbane street map © 2009 Mapway Publishing

DATA DISCLAIMER
In consideration of Council, and the copyright owners listed above, permitting the use of this data, you acknowledge and agree that Council, and the copyright owners, give no warranty in relation to the data including accuracy, reliability, completeness, currency or suitability and accept no liability (including without limitation, liability in negligence) for any loss, damage or costs (including consequential damage), resulting from any use of this data.

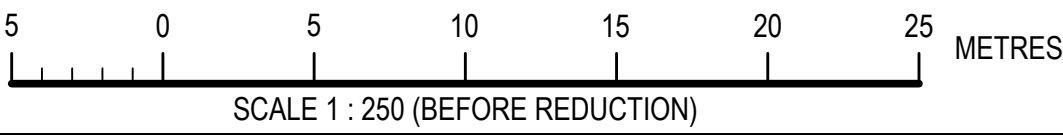

SECURITY LABEL: FOR OFFICIAL USE ONLY

CITYLINK CYCLEWAY

STAGE 2

CONCEPT - SHEET 4 OF 4

PREPARED BY CITY PROJECTS OFFICE

November 2020

Horizontal Datum: A.H.D.	Survey Information FIELD MEASUREMENT	Design	Drawn L.S.	Checked	Authorised for Issue
Vertical Datum: Survey/Filename: 170000	Contour Interval: 2m	Reference No.		Scale 1:200	Orig. Size A1
Horizontal Scale: (Before Reduction)		Drawing Number / Sheet 210234 / 204			
		Issue CC5			