



PLANS AND DOCUMENTS
referred to in the PDA
DEVELOPMENT APPROVAL

Approval no: DEV2016/747
Date: 25 February 2021

Client
**SUNCENTRAL
MAROOCHYDORE
PTY LTD**

Project
**PROPOSED
SUBDIVISION PLAN
(STAGE 2A)
LOTS A1-A6**

REVISION		DATE
A	CHANGE BOUNDARY OF LOT M	130917
B	ADD LANE & UPDATE PLAN	130917
C	A1-A2 INT. BOUNDARY UPDATED	210121

DESIGNED		DATE	
SURVEYED		DATE	
DRAWN	TT	DATE	210121

NOTES

PLAN ON MGA56 AZIMUTH
COORDINATE ORIGIN PSM 19372
DISTANCES ARE PLANE


COMPUTER FILE
14422.PP.03.C_PRO_STG 2A_210121

SCALE
1:1000 @ A3

SHEET 1 OF 1

DRAWING NO.
14422.PP.03

AMENDMENT
C

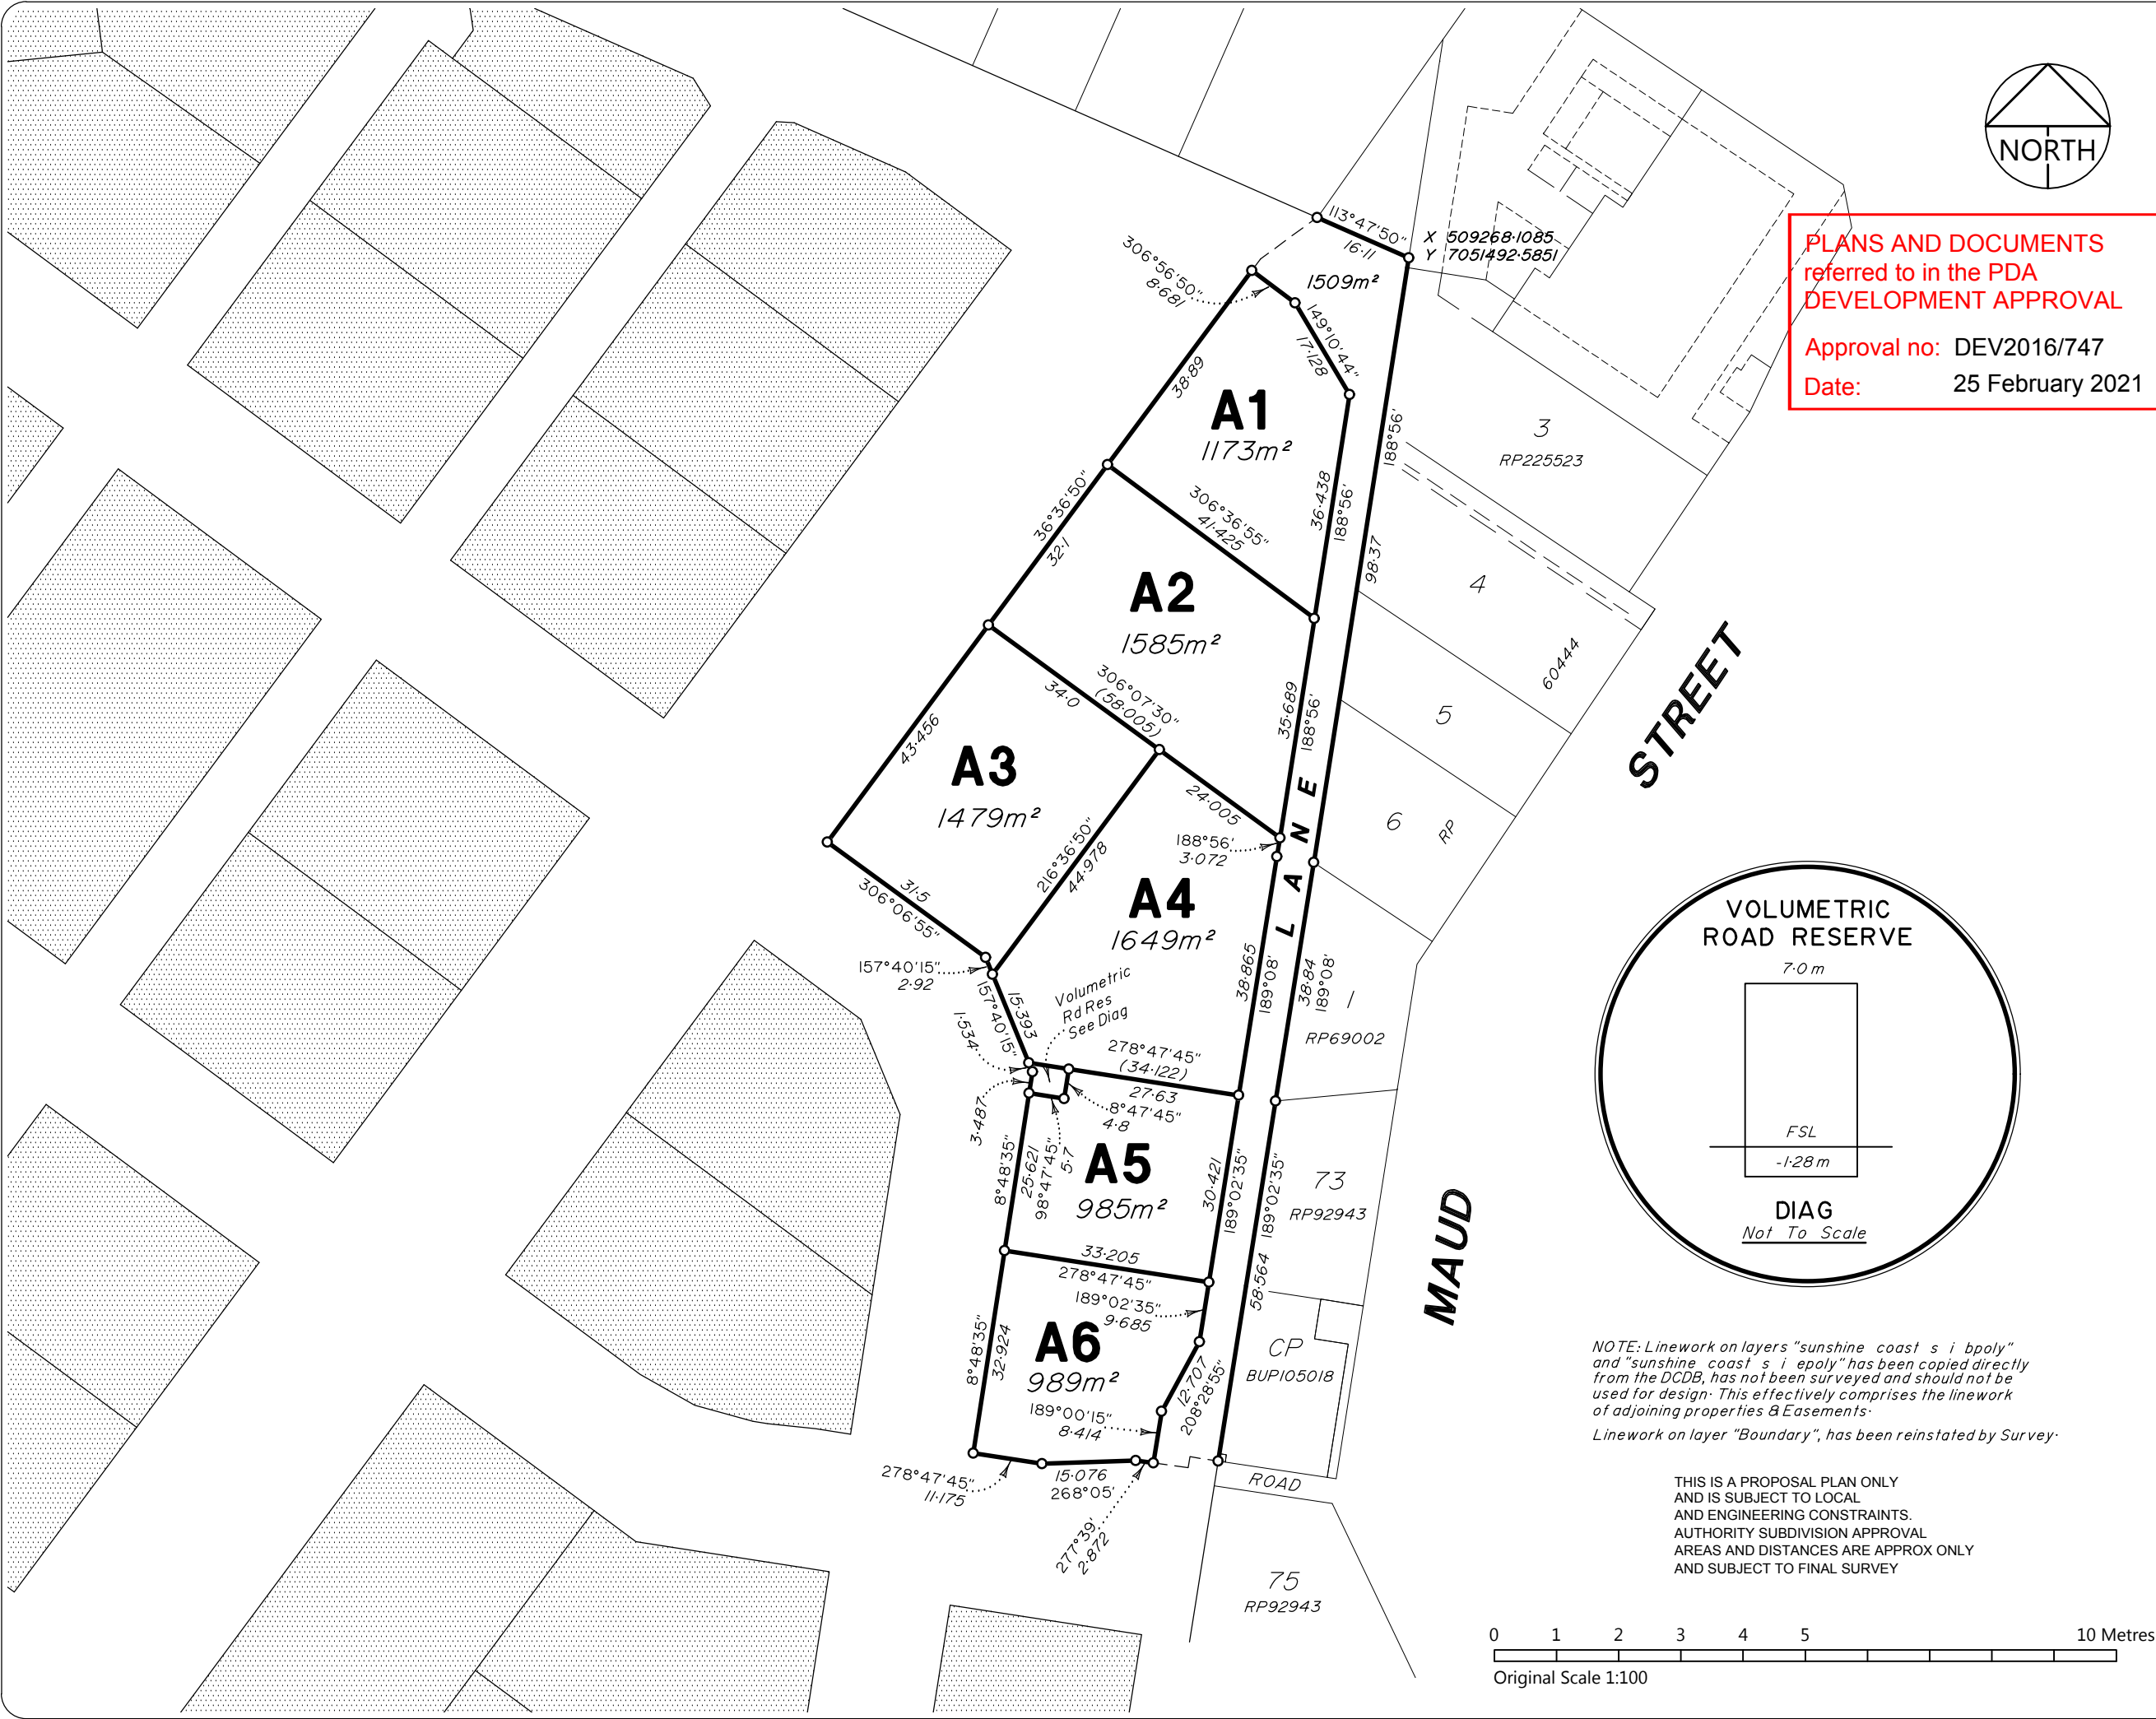

NOTE: Linework on layers "sunshine_coast_s i bpoly" and "sunshine_coast_s i epoly" has been copied directly from the DCDB, has not been surveyed and should not be used for design. This effectively comprises the linework of adjoining properties & Easements.
Linework on layer "Boundary", has been reinstated by Survey.

THIS IS A PROPOSAL PLAN ONLY
AND IS SUBJECT TO LOCAL
AND ENGINEERING CONSTRAINTS.
AUTHORITY SUBDIVISION APPROVAL
AREAS AND DISTANCES ARE APPROX ONLY
AND SUBJECT TO FINAL SURVEY

