


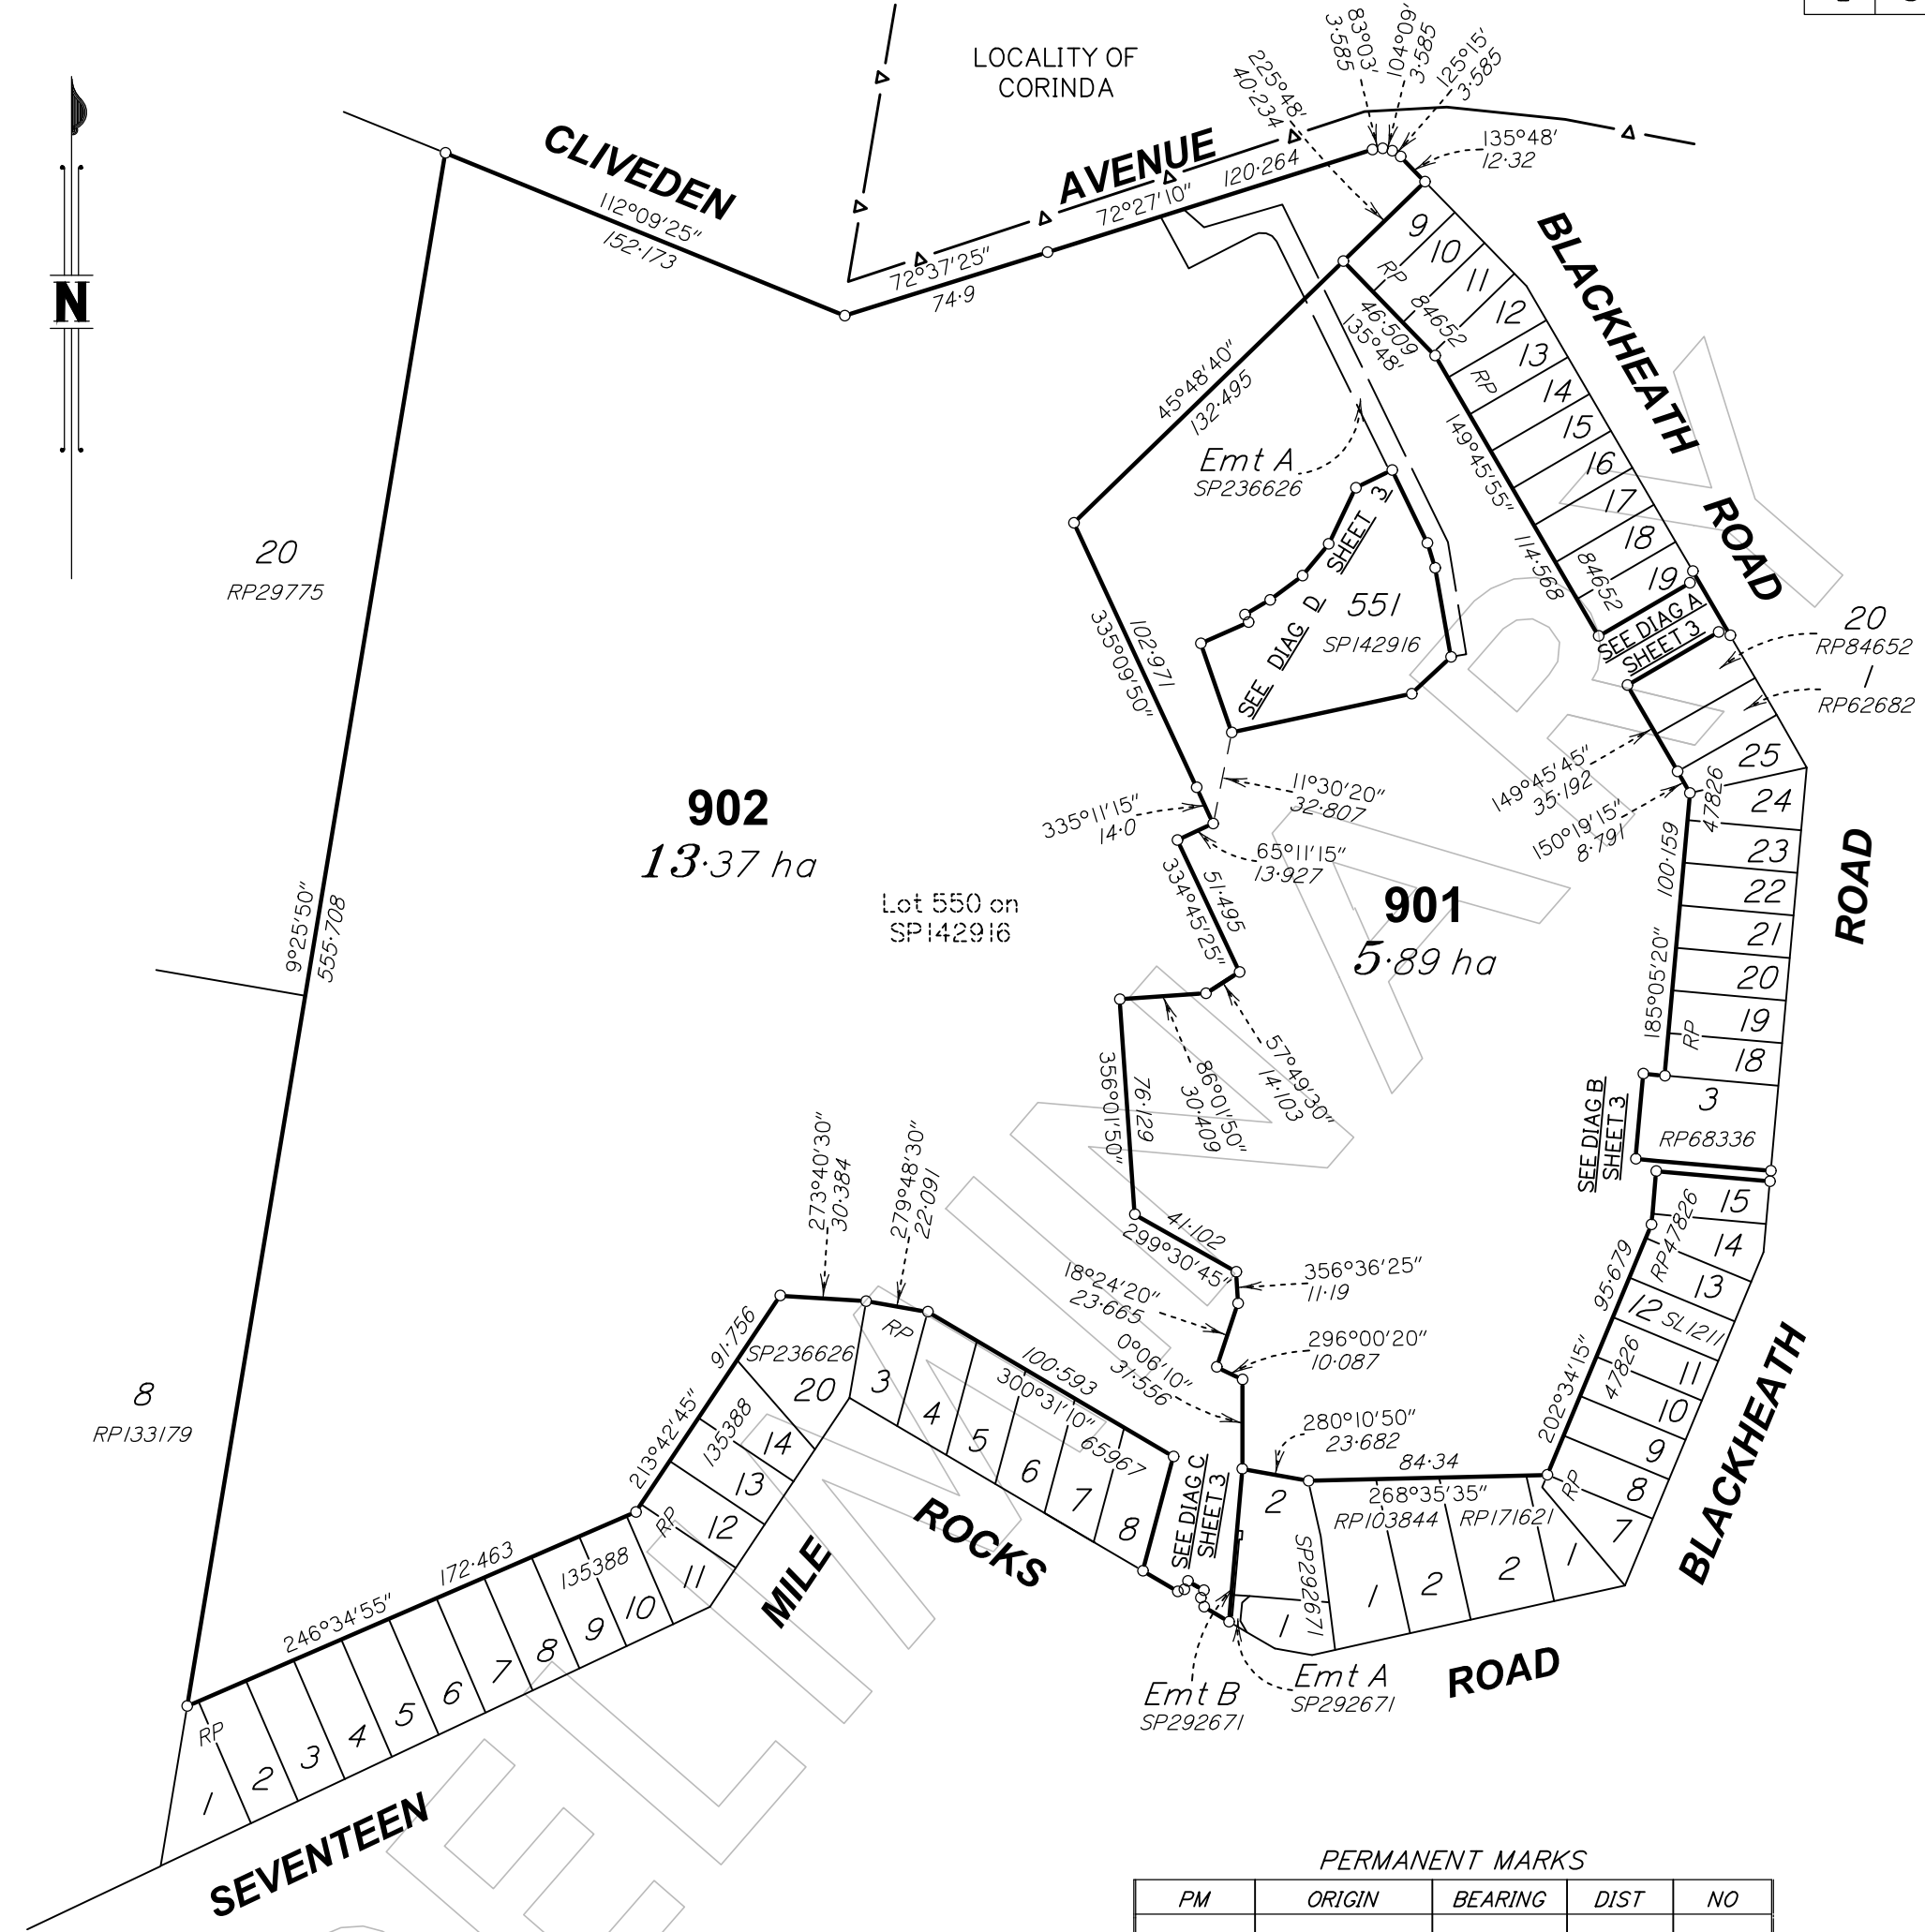

Peg placed at all new corners unless otherwise stated.

Original information compiled from SP236626 in the Department of Natural Resources, Mines and Energy.

PLANS AND DOCUMENTS referred to in the PDA DEVELOPMENT APPROVAL

Approval no: DEV2021/1178

Date: 4 May 2021

PERMANENT MARKS				
PM	ORIGIN	BEARING	DIST	NO

REFERENCE MARKS				
STN	TO	ORIGIN	BEARING	DIST

PRELIMINARY STATUS

ALL DIMENSIONS AND AREAS ON THIS PLAN ARE SUBJECT TO SURVEY AND REQUIREMENTS FOR LODGEMENT OF SURVEY PLANS IN THE DEPARTMENT OF NATURAL RESOURCES, MINES AND ENERGY.

Level 1
18 Little Cribb St, Milton
Queensland 4064
p: (07) 3842 1000
f: (07) 3842 1001
e: info@landpartners.com.au
w: www.landpartners.com.au

Plan of Lots 901 & 902

Cancelling Lot 600 on SP236626

LOCAL GOVERNMENT: BRISBANE C.C. LOCALITY: OXLEY

Meridian: MGA 2020

Survey Records: No

Scale: 1:2500

Format: STANDARD

SP322400

BRSS7460-001-8-3 SP322400