


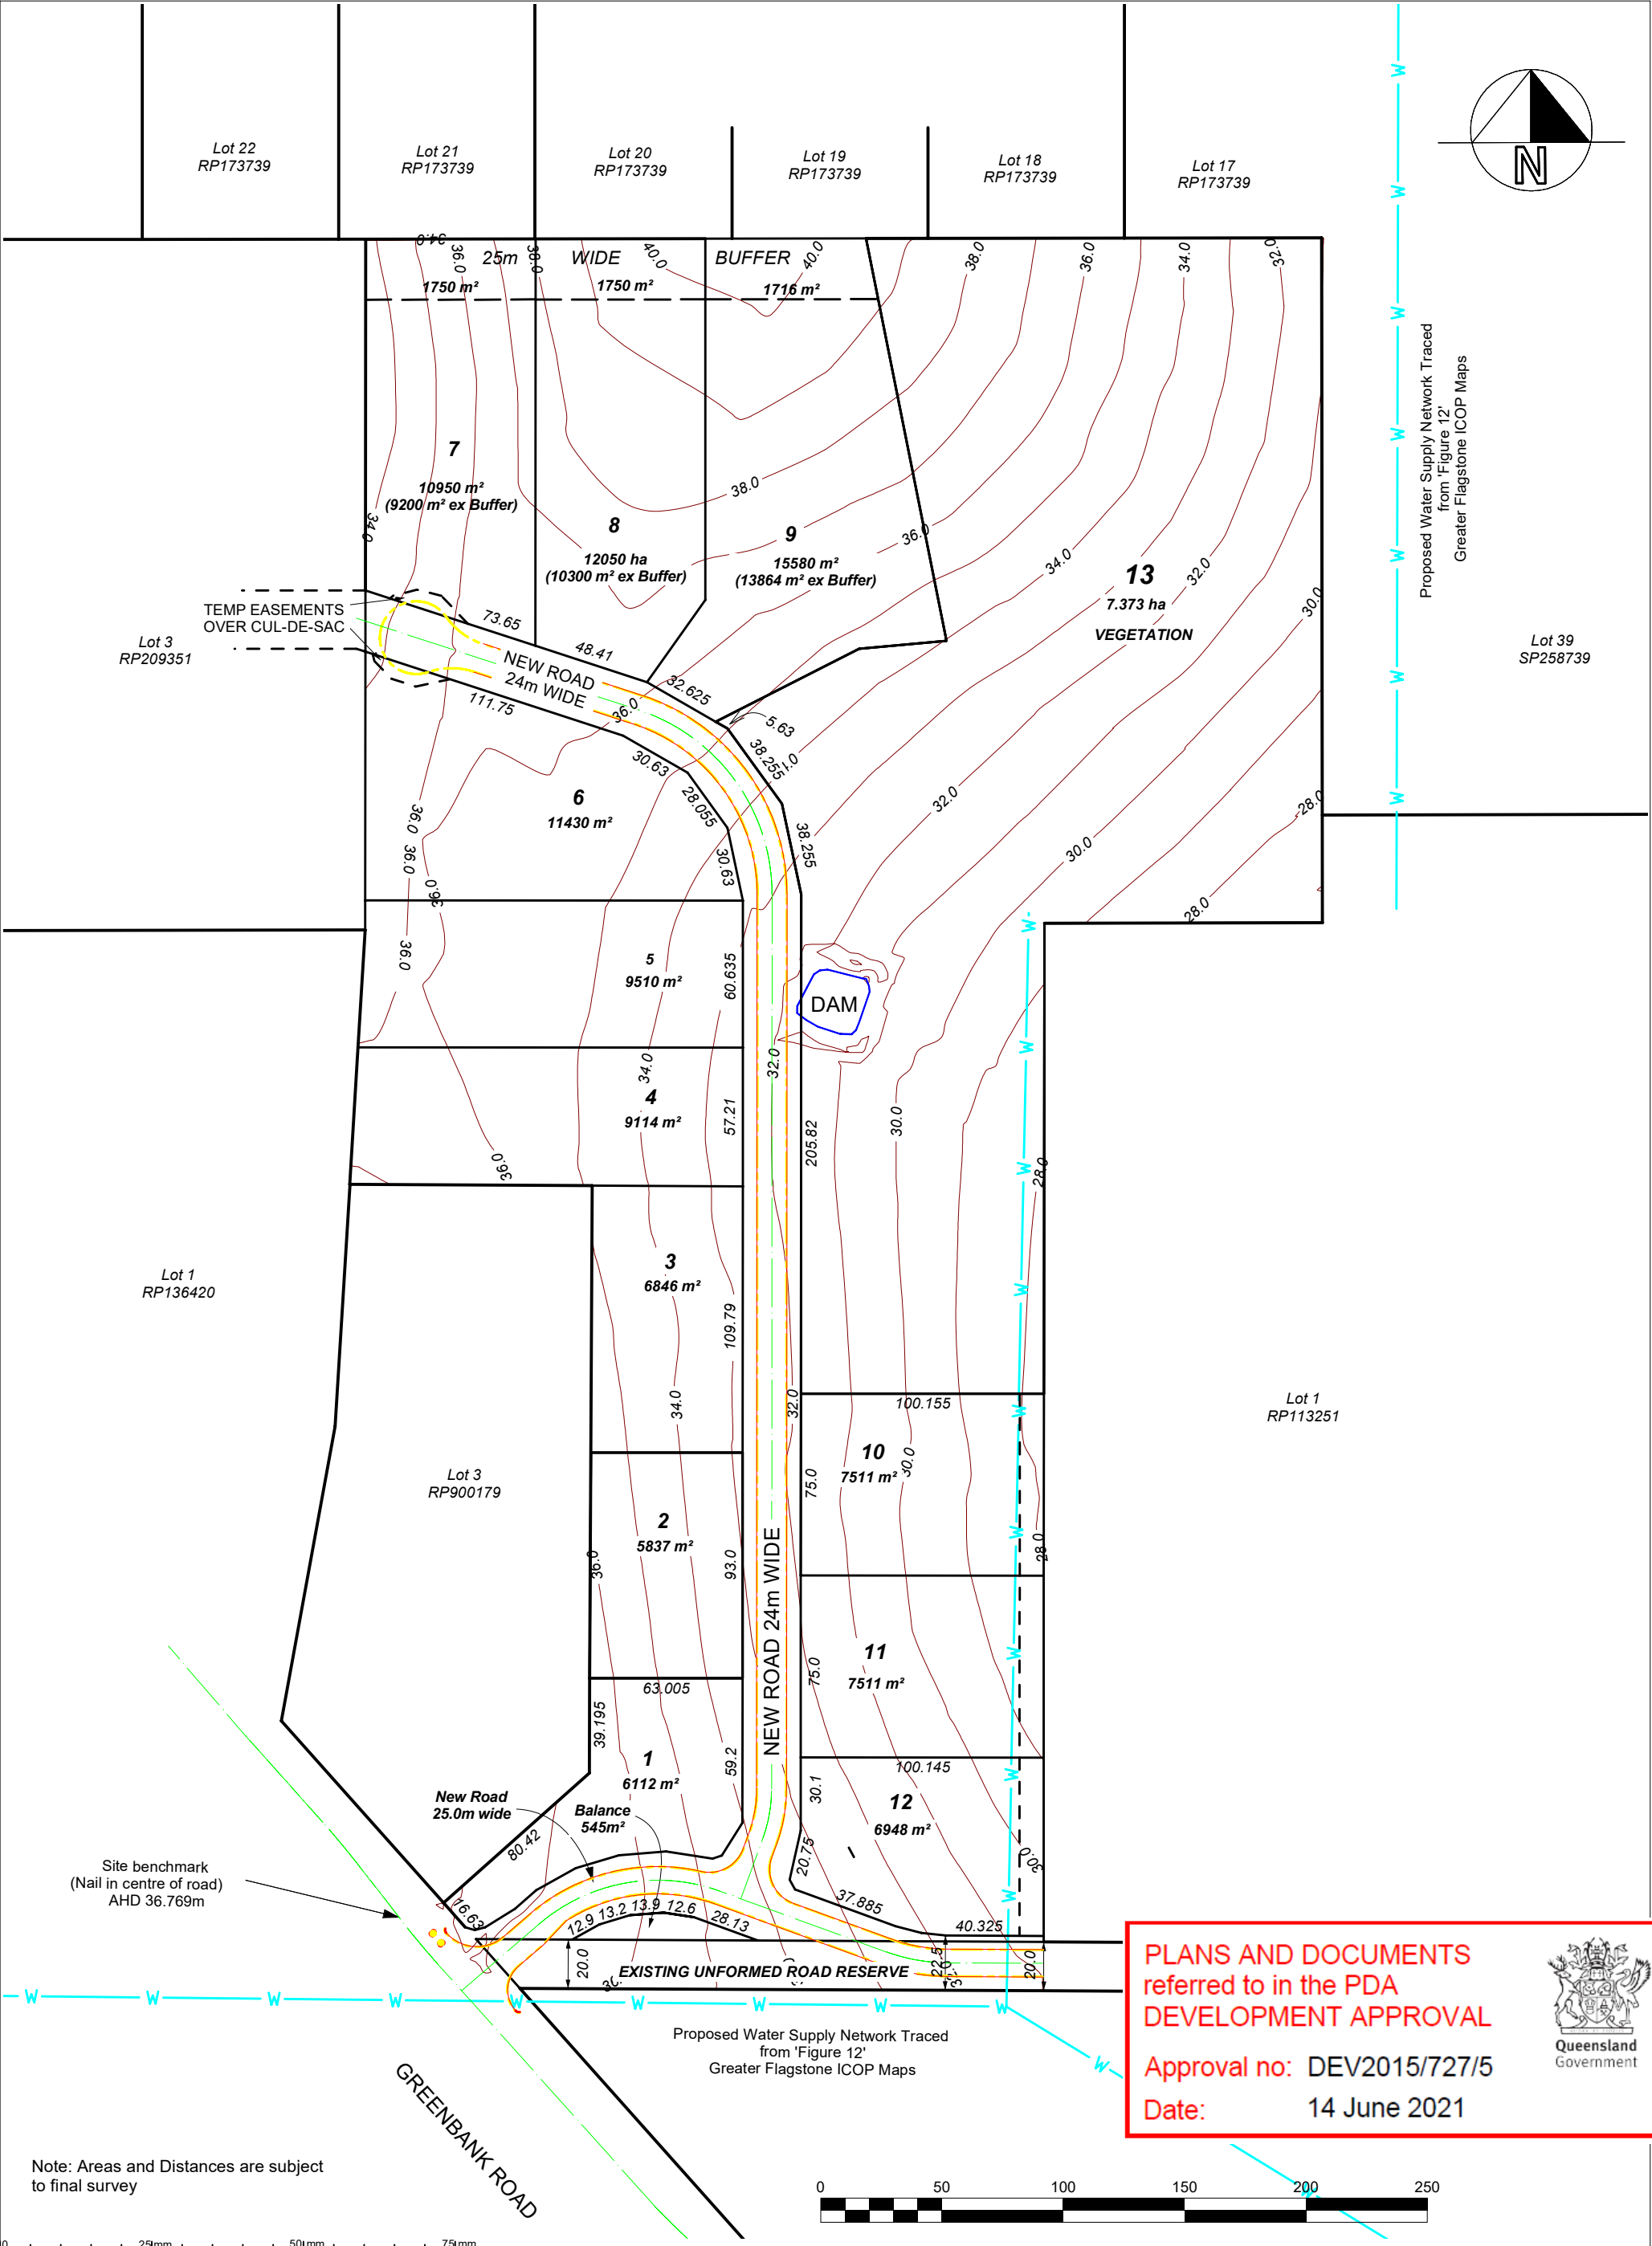

PLANS AND DOCUMENTS referred to in the PDA DEVELOPMENT APPROVAL

Approval no: DEV2015/727/5

Date: 14 June 2021

Queensland Government

Horizontal Co-Ord Datum Local		Contour Interval 0.5m		Level Datum AHD_D	
Horizontal Co-Ord Origin		Level Origin PM28008		Value 27.192m	
Easting	Northing	Surveyed P.V	Date	20-10-2014	
Azimuth RP868726	Field Book TSC3-5	Drawn HC	Date	30-03-2021	

ONF SURVEYORS
Brisbane & Sunshine Coast - Ph. 5422 0200
South Burnett & Western Downs - Ph.4162 2647
Email: admin@onfsurveyors.com.au

Client		Project			
Anna Property Pty Ltd		PROPOSED SUBDIVISION LOT 2 ON RP868726 - 820 Greenbank Rd, North McLean -			
Computer File	Scale (A3)	Job No.	Locality	Drawing Number	Rev
s:/...../Logan/...../5443_survey	1:2500	5443	North McLean	5443_P1	I
					Sheet 1 of 1