


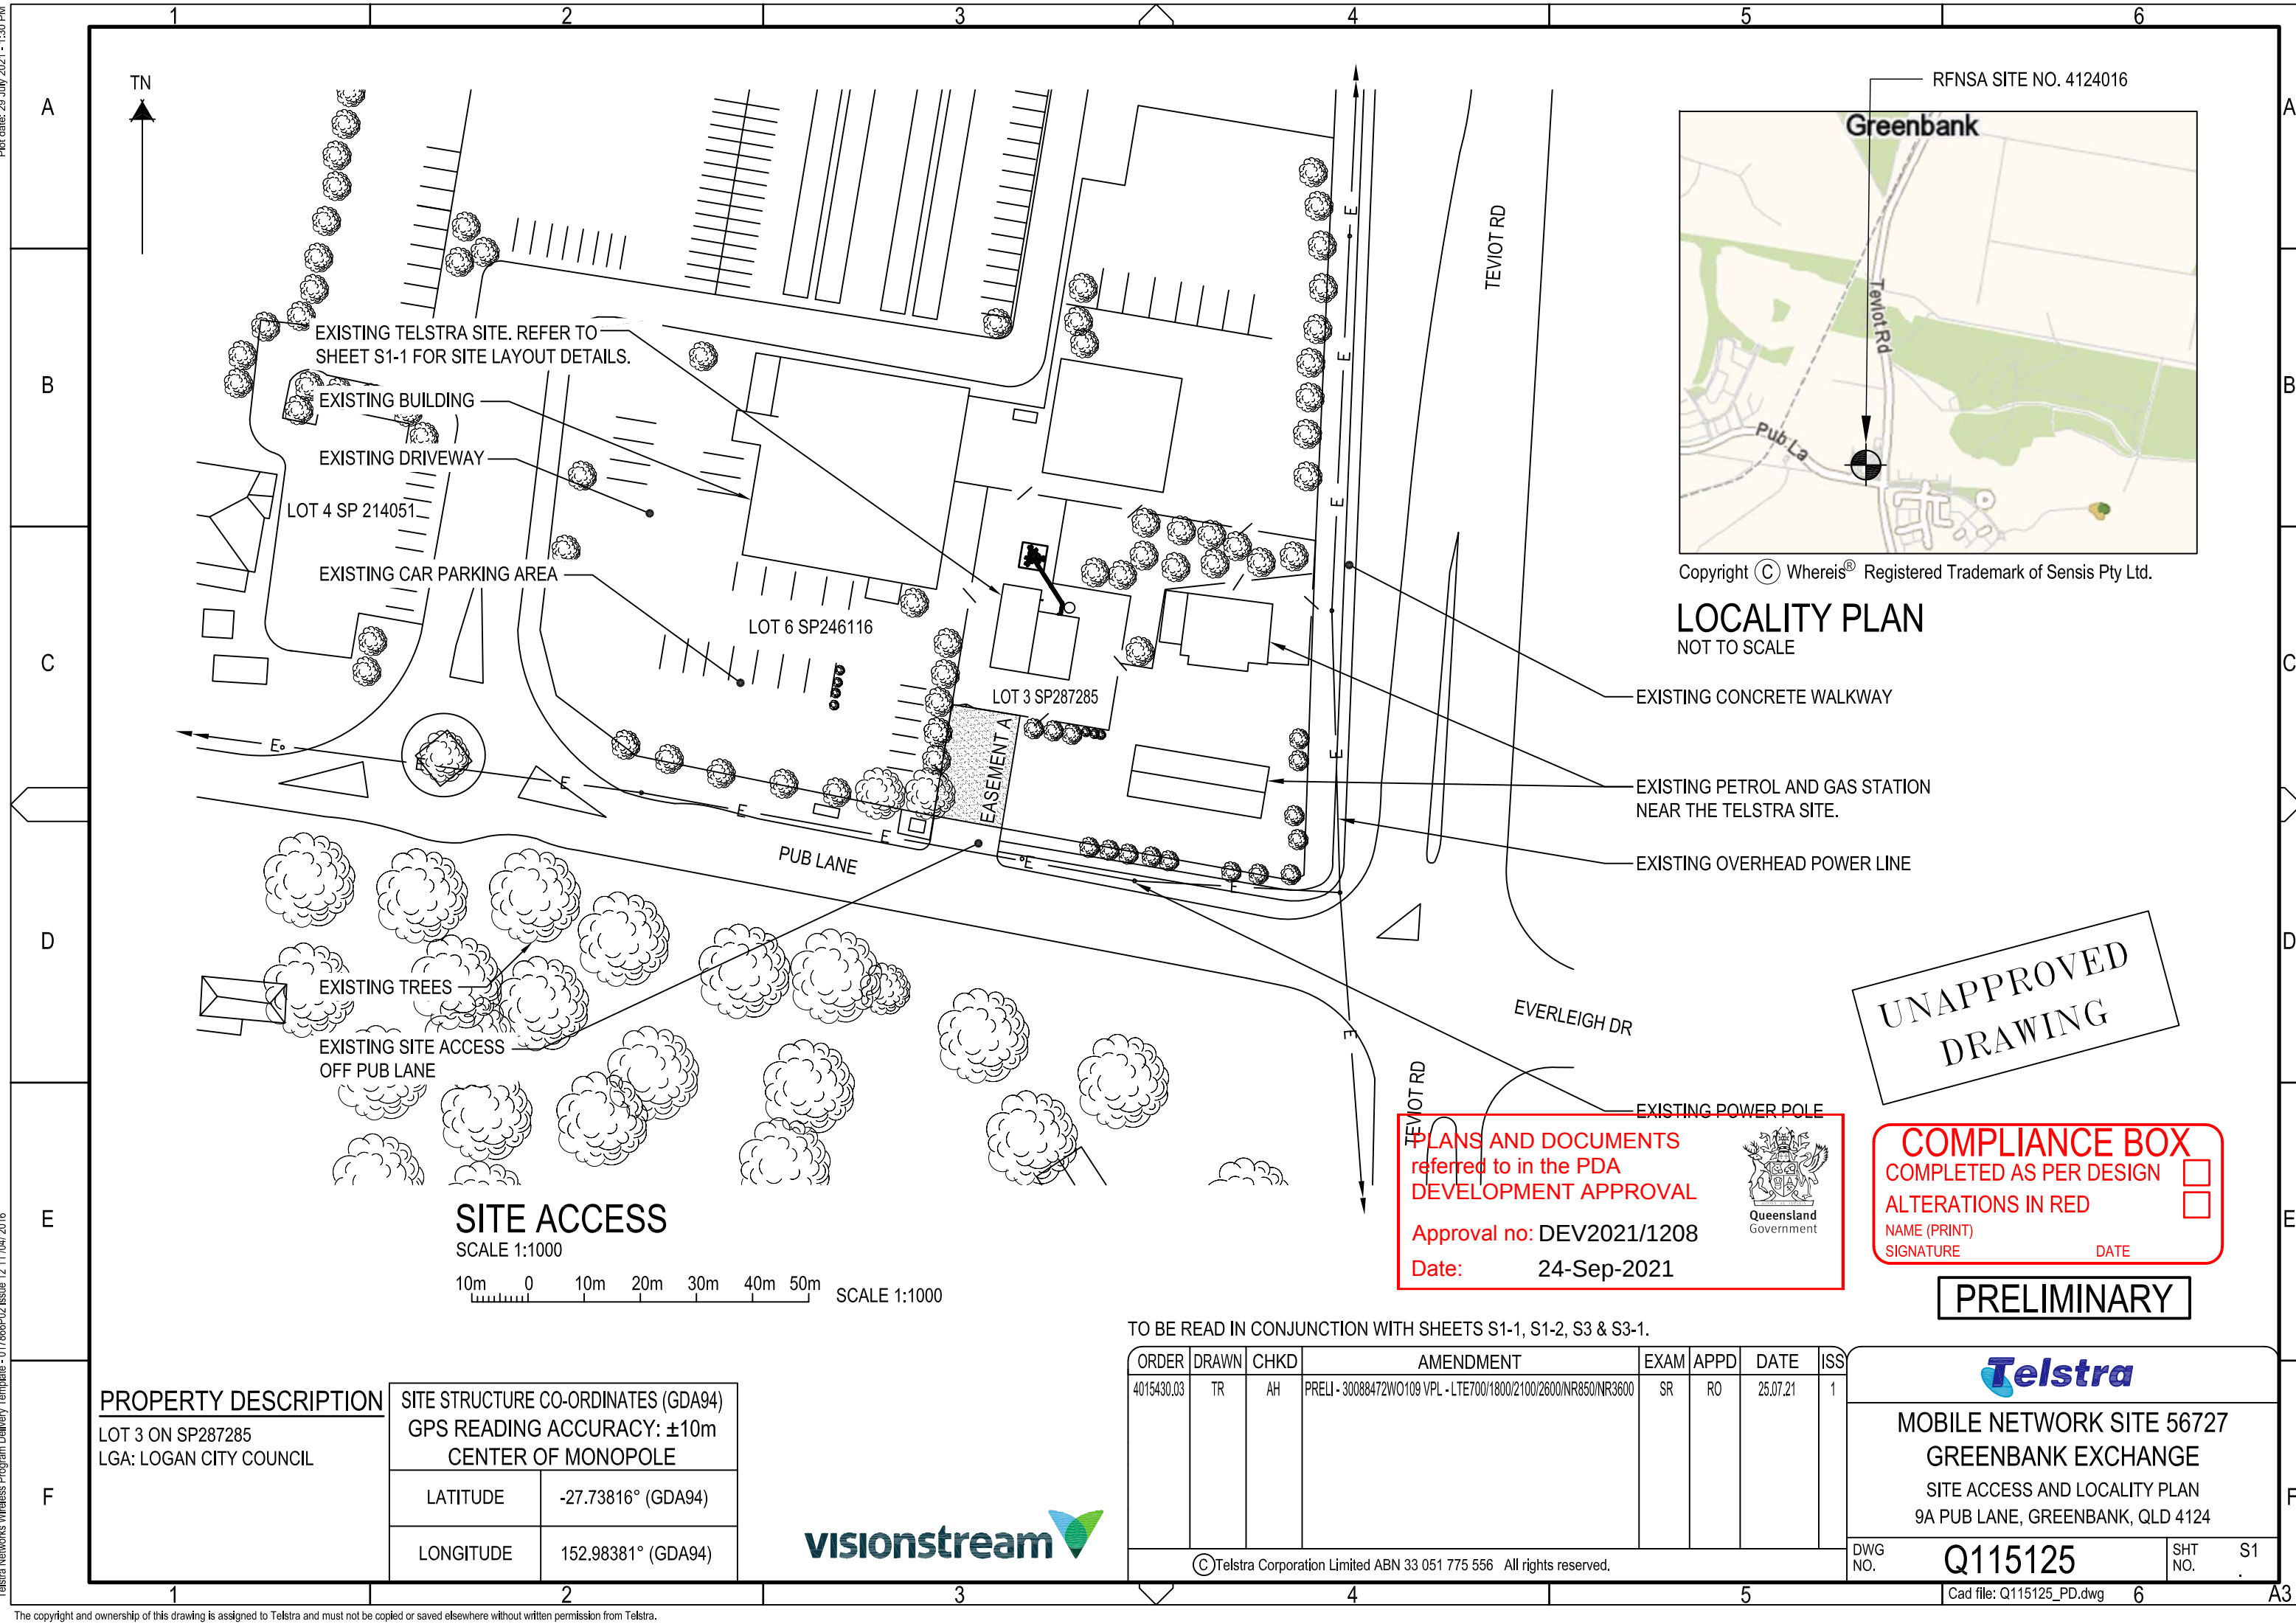

Copyright © Whereis® Registered Trademark of Sensis Pty Ltd.

LOCALITY PLAN
NOT TO SCALE

UNAPPROVED
DRAWING

PLANS AND DOCUMENTS referred to in the PDA DEVELOPMENT APPROVAL

Approval no: DEV2021/1208

Date: 24-Sep-2021

COMPLIANCE BOX

COMPLETED AS PER DESIGN ☐

ALTERATIONS IN RED ☐

NAME (PRINT) _____

SIGNATURE _____ DATE _____

PRELIMINARY

PROPERTY DESCRIPTION

LOT 3 ON SP287285
LGA: LOGAN CITY COUNCIL

SITE STRUCTURE CO-ORDINATES (GDA94)
GPS READING ACCURACY: ±10m
CENTER OF MONOPOLE

LATITUDE	-27.73816° (GDA94)
LONGITUDE	152.98381° (GDA94)



TO BE READ IN CONJUNCTION WITH SHEETS S1-1, S1-2, S3 & S3-1.

ORDER	DRAWN	CHKD	AMENDMENT	EXAM	APPD	DATE	ISS
4015430.03	TR	AH	PRELI - 30088472WO109 VPL - LTE700/1800/2100/2600/NR850/NR3600	SR	RO	25.07.21	1

© Telstra Corporation Limited ABN 33 051 775 556 All rights reserved.




MOBILE NETWORK SITE 56727
GREENBANK EXCHANGE
SITE ACCESS AND LOCALITY PLAN
9A PUB LANE, GREENBANK, QLD 4124

DWG NO.	Q115125	SHT NO.	S1
---------	---------	---------	----

Cad file: Q115125_PD.dwg

Plot date: 29 July 2021 - 1:31 PM
Telstra Networks Wireless Program Delivery Template - 01766P02 Issue 12 11/04/2016

A
B
C
D
E
F

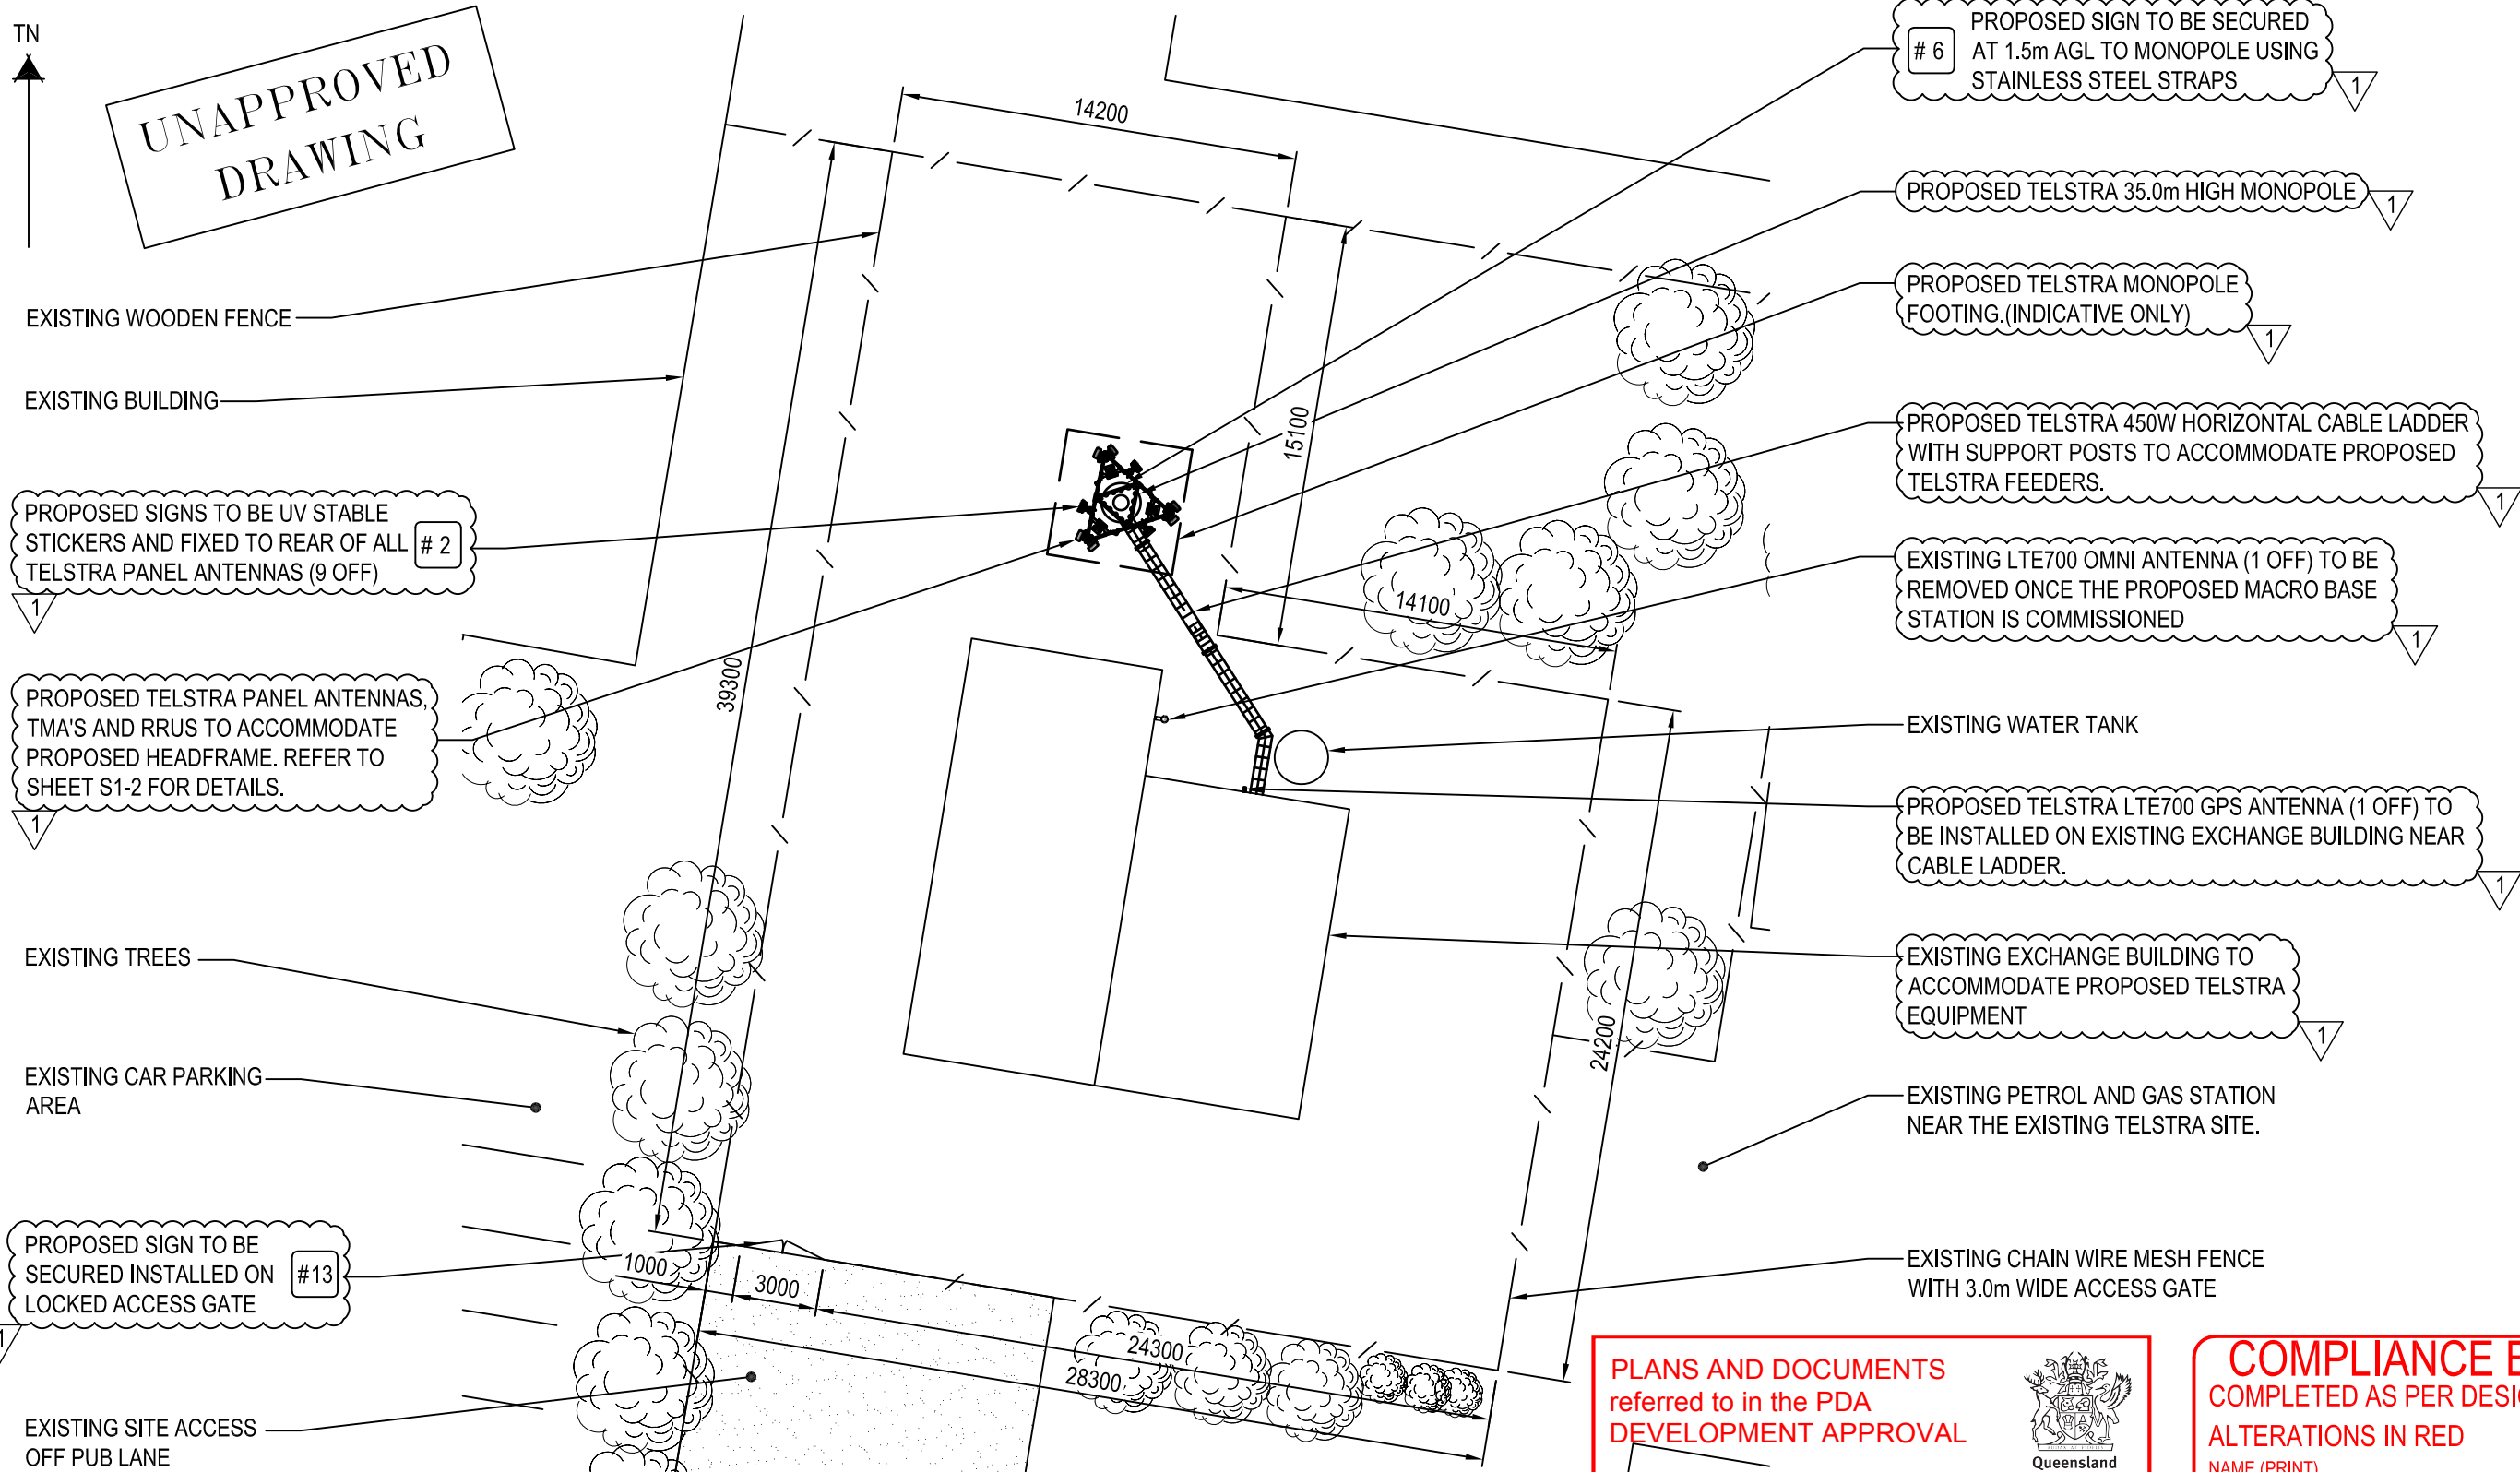

SITE LAYOUT
SCALE 1:250
5m 0 5m 10m SCALE 1:250

- NOTES :**
1. ALL FEEDERS ACCESS POINTS ON THE STRUCTURE MUST BE BIRD PROOFED AS PER EXTERNAL PLANT POLICY 003615.
 2. FOR EME SIGNS NOTED AS #X REFER TO 005486 DOCUMENTS FOR DETAILS.
 3. ALL DIMENSIONS ARE IN MILLIMETRES UNLESS OTHERWISE STATED.



PLANS AND DOCUMENTS
referred to in the PDA
DEVELOPMENT APPROVAL
Approval no: DEV2021/1208
Date: 24-Sep-2021



COMPLIANCE BOX
COMPLETED AS PER DESIGN ☐
ALTERATIONS IN RED ☐
NAME (PRINT) _____
SIGNATURE _____ DATE _____

PRELIMINARY

TO BE READ IN CONJUNCTION WITH SHEETS S1, S1-2, S3 & S3-1.

ORDER	DRAWN	CHKD	AMENDMENT	EXAM	APPD	DATE	ISS
4015430.03	TR	AH	PRELI - 30088472WO109 VPL - LTE700/1800/2100/2600/NR850/NR3600	SR	RO	25.07.21	1




MOBILE NETWORK SITE 56727
GREENBANK EXCHANGE
SITE LAYOUT
9A PUB LANE, GREENBANK, QLD 4124

DWG NO. **Q115125** SHT NO. **S1-1**

© Telstra Corporation Limited ABN 33 051 775 556 All rights reserved.

Cad file: Q115125_PD.dwg

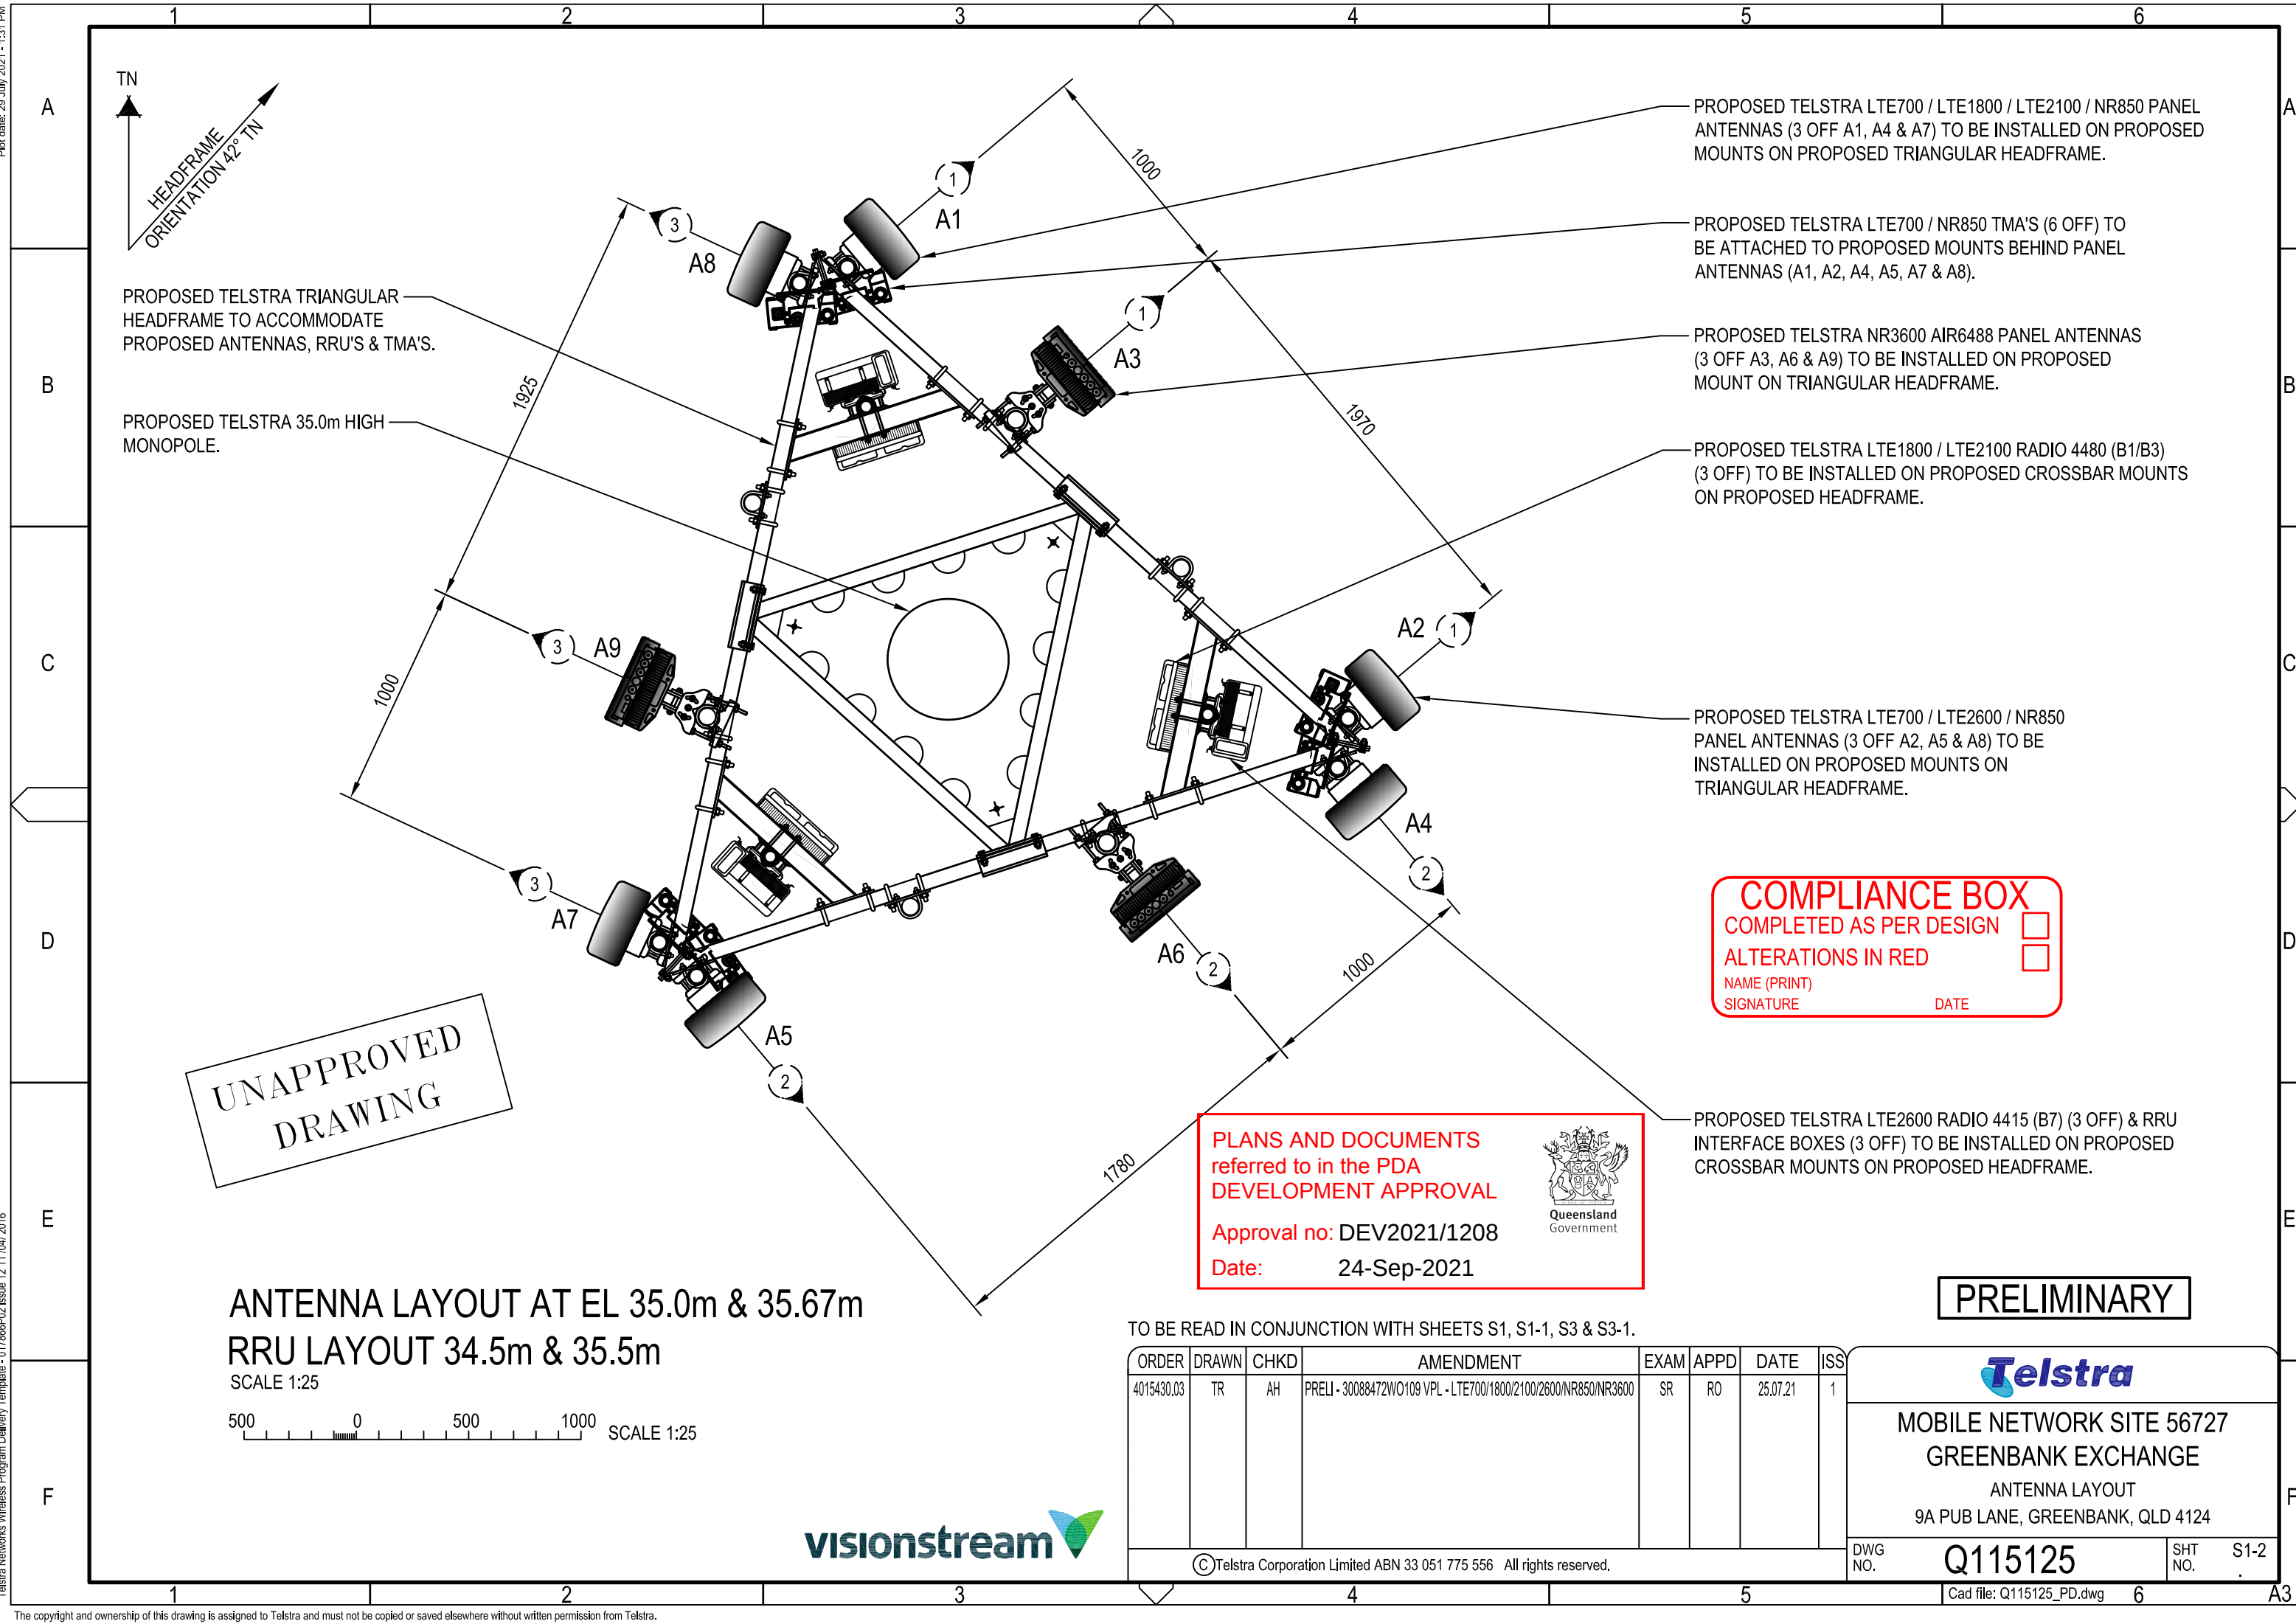

ANTENNA LAYOUT AT EL 35.0m & 35.67m
RRU LAYOUT 34.5m & 35.5m
SCALE 1:25



PLANS AND DOCUMENTS referred to in the PDA DEVELOPMENT APPROVAL
Approval no: DEV2021/1208
Date: 24-Sep-2021



COMPLIANCE BOX
COMPLETED AS PER DESIGN ☒
ALTERATIONS IN RED ☐
NAME (PRINT) _____
SIGNATURE _____ DATE _____

PRELIMINARY

TO BE READ IN CONJUNCTION WITH SHEETS S1, S1-1, S3 & S3-1.

ORDER	DRAWN	CHKD	AMENDMENT	EXAM	APPD	DATE	ISS
4015430.03	TR	AH	PRELI - 30088472WO109 VPL - LTE700/1800/2100/2600/NR850/NR3600	SR	RO	25.07.21	1

MOBILE NETWORK SITE 56727
GREENBANK EXCHANGE
ANTENNA LAYOUT
9A PUB LANE, GREENBANK, QLD 4124

DWG NO. Q115125 SHT NO. S1-2

