


PLANS AND DOCUMENTS
referred to in the PDA
DEVELOPMENT APPROVAL

Approval no: DEV2012/284/51

Date: 15 October 2021



/PEDESTRIAN LINKAGE MASTERPLAN

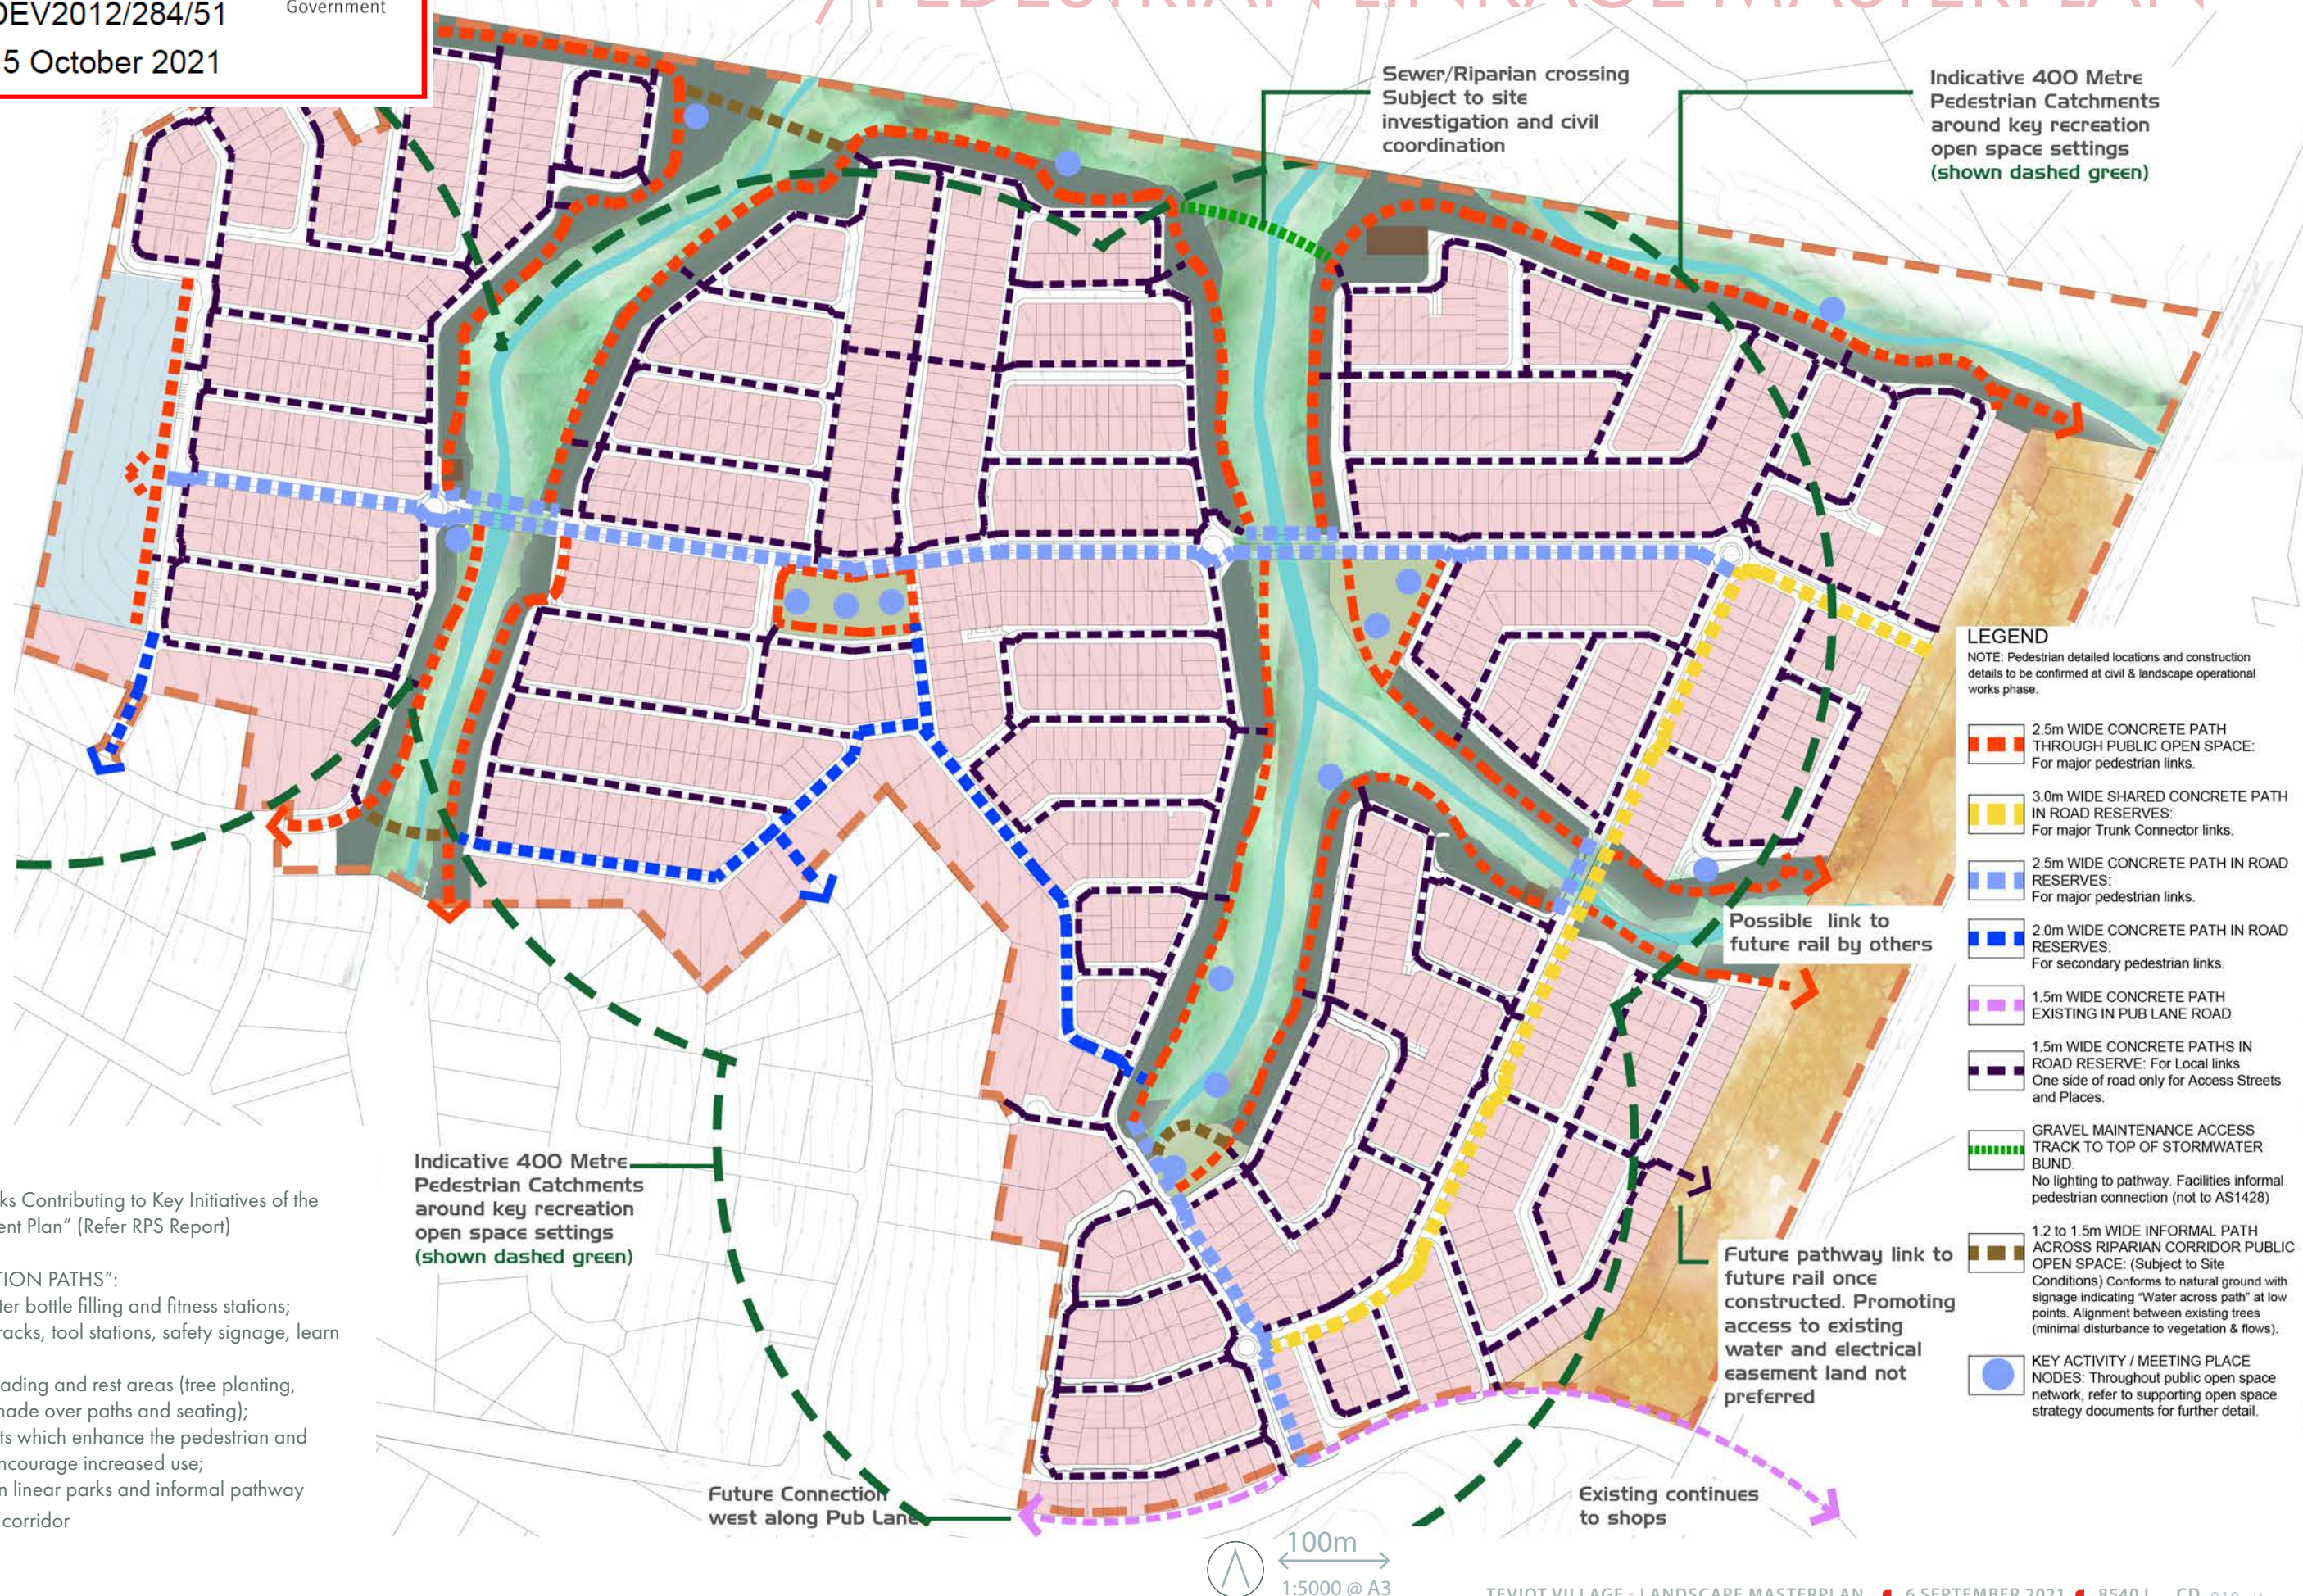

Typical Landscape Works Contributing to Key Initiatives of the "Community Development Plan" (Refer RPS Report)

"ENHANCED RECREATION PATHS":

- drinking fountains, water bottle filling and fitness stations;
- bicycle facilities (bike racks, tool stations, safety signage, learn to ride facilities);
- additional pathway shading and rest areas (tree planting, advanced trees, fixed shade over paths and seating);
- interpretive art elements which enhance the pedestrian and cycle experience and encourage increased use;
- 2.5m wide paths within linear parks and informal pathway links across the riparian corridor