

APPENDIX C CONCEPT SERVICES PLAN

Prepared by

I3 CONSULTING ENGINEERS

PROJECT TEAM


Consulting Engineer:



i³ consulting pty ltd
engineering consultants
innovation, ingenuity, inspiration
LV2, 39 Sherwood Rd Toowong, Qld 4066
www.icubed.com.au
ABN 89 106 675 156
p 07 3870 8888
PO Box 878 Toowong, Qld 4066
mail@icubed.com.au
ACN 106 675 156

A	FOR REVIEW	15.07.2021	T.J.S.
REV	DESCRIPTION	DATE	BY
Status			
FOR REVIEW			
NOT TO BE USED FOR CONSTRUCTION			
Project			
COMMERCIAL DEVELOPMENT			
157 ABBOTSFORD ROAD			
ALBION			
for			
THALLON MOLE GROUP PTY LTD			
Title			
CONCEPT SERVICES PLAN			
Drawn	Date	Chkd	Date
TJS		JM	
Design	Date	Apprd	Date
TJS			
Scale	A1	Certif	Date
1 : 100			
Project No.	Dwg. No.	Rev	
21-247	C31	A	

© These drawings remain the property of i³ consulting pty. ltd. and must not be copied in any format without the written permission of the owners of the copyright.

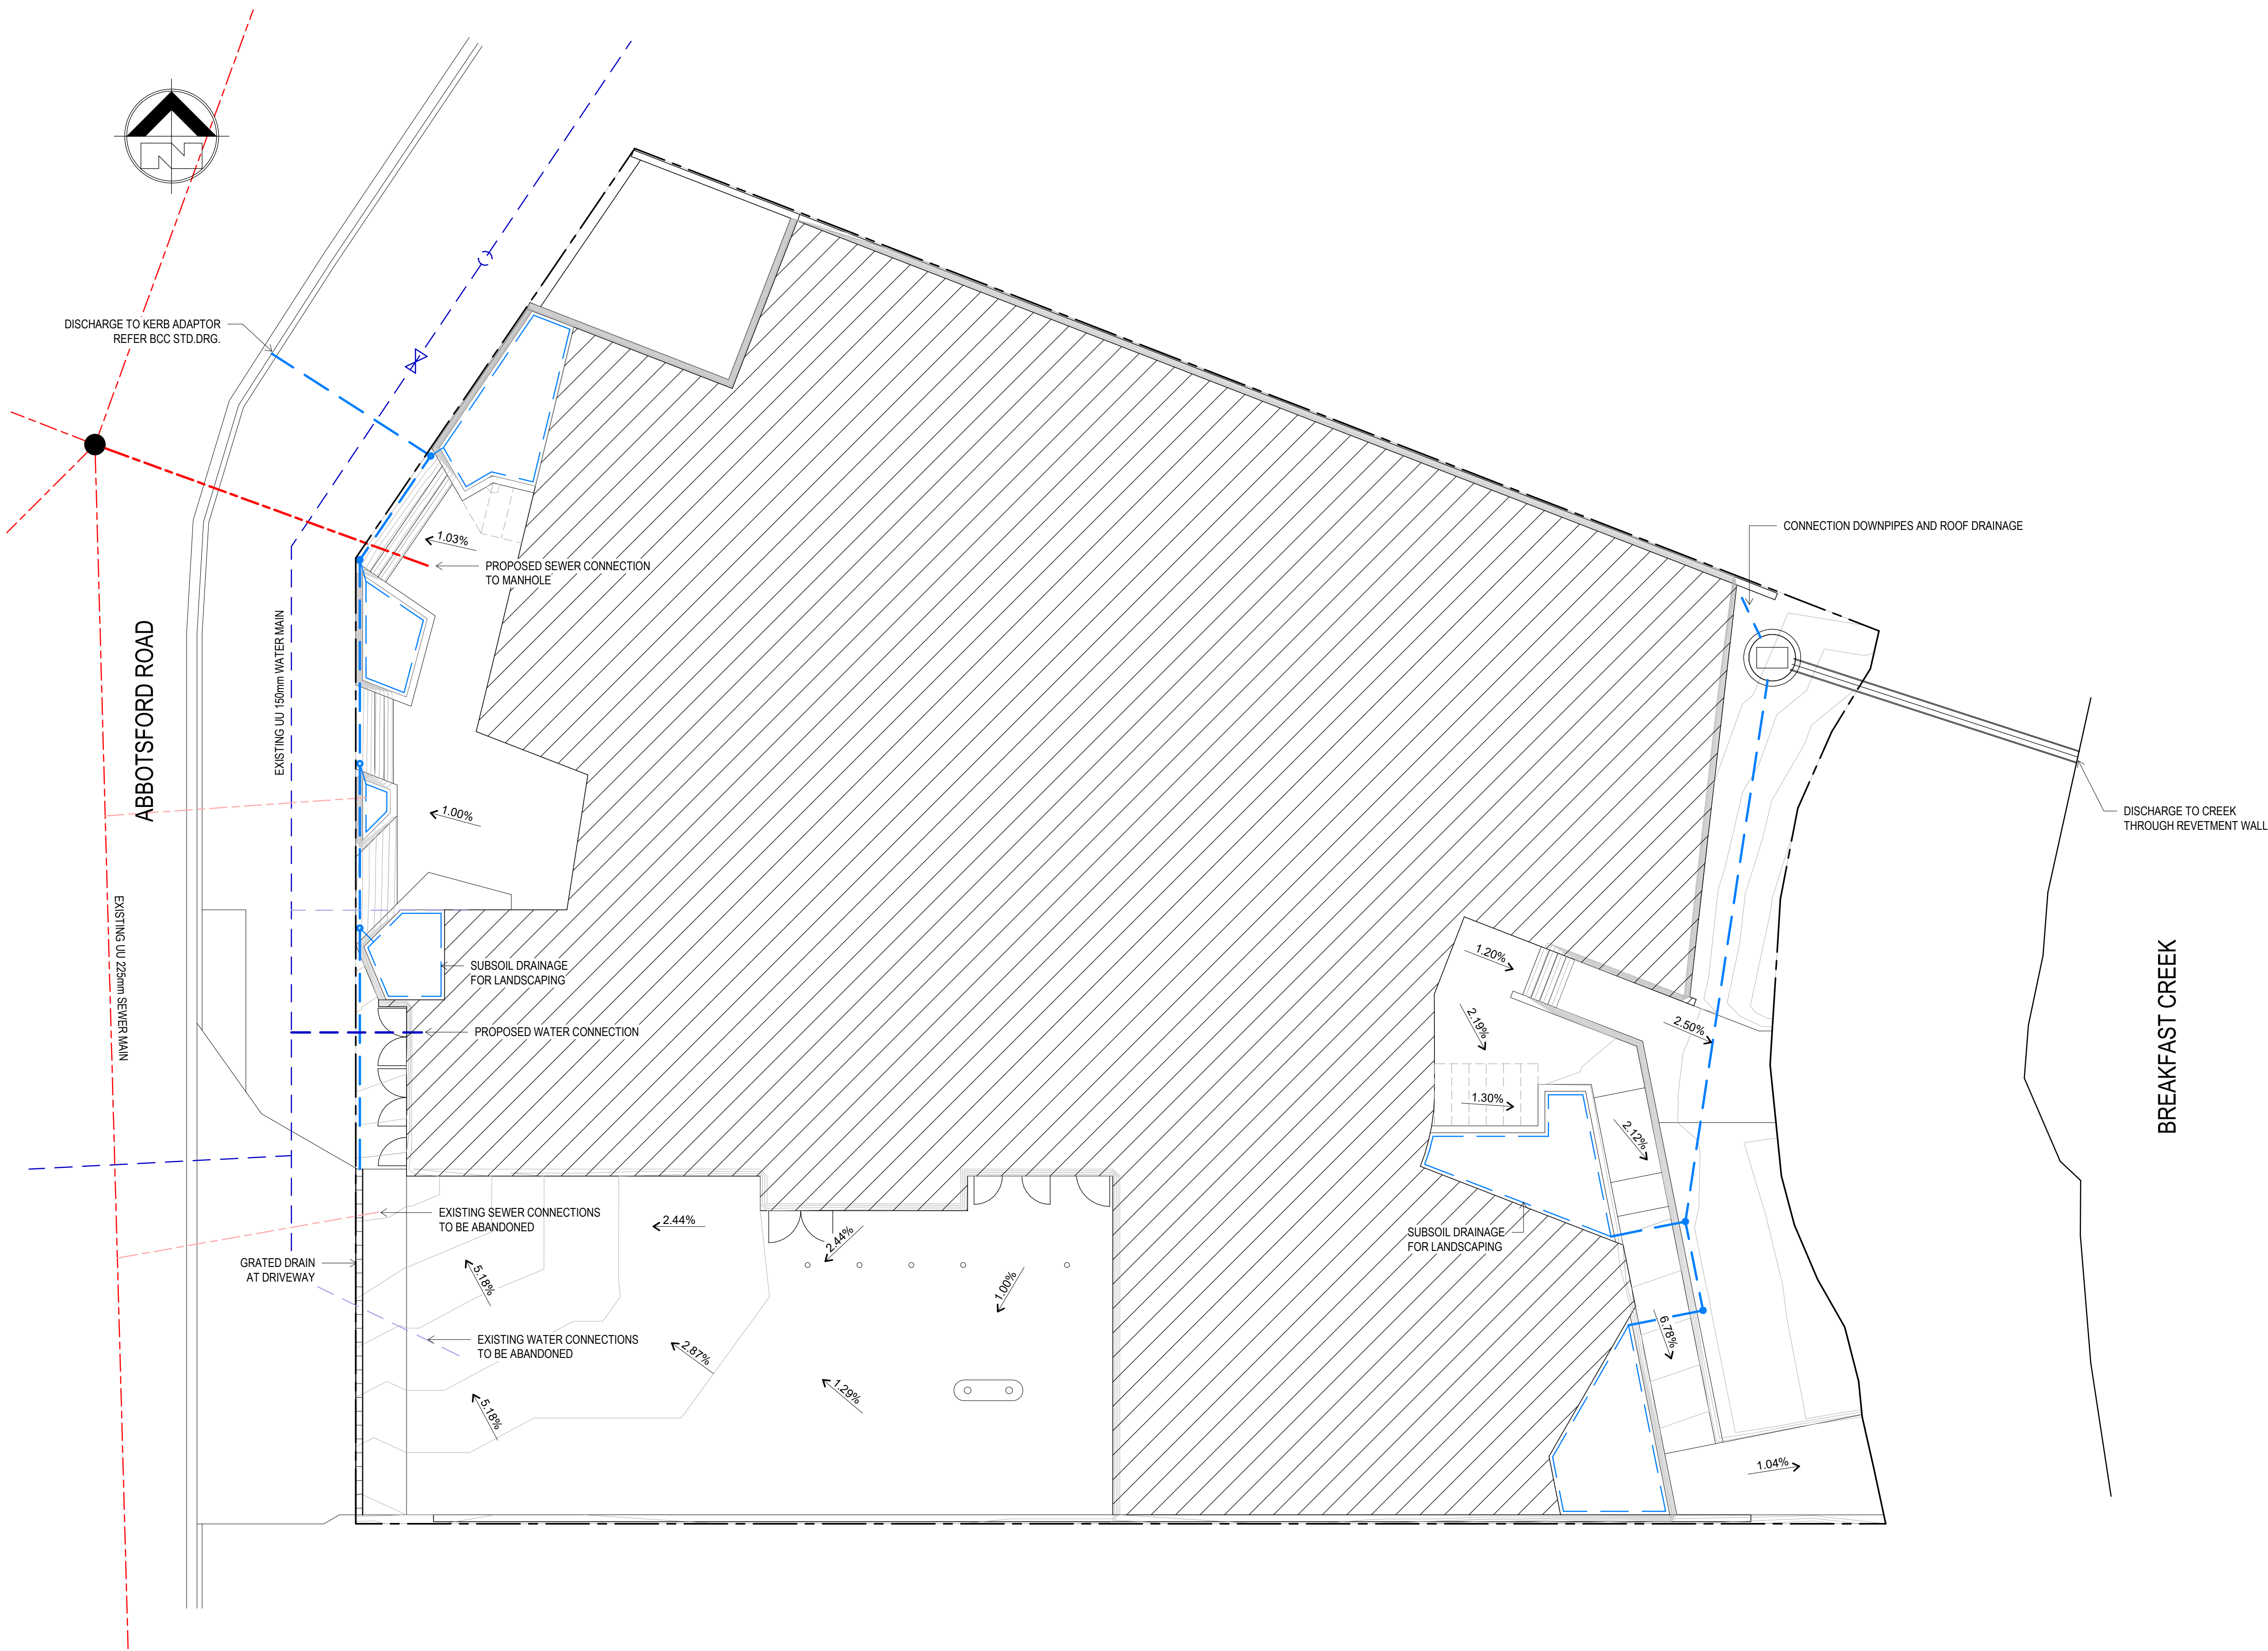

1 CONCEPT SERVICES PLAN
1: 100