



M:\2015\15111 Yarrabilba P3 Preliminary Support\Engineering\Acad\15-111-SK030-SK035-P03B-C-FUNC-LAYOUT.dwg Plotted by: JS on 16/09/2021 12:01:23 PM

REFER KN DWG 15-111-SK030

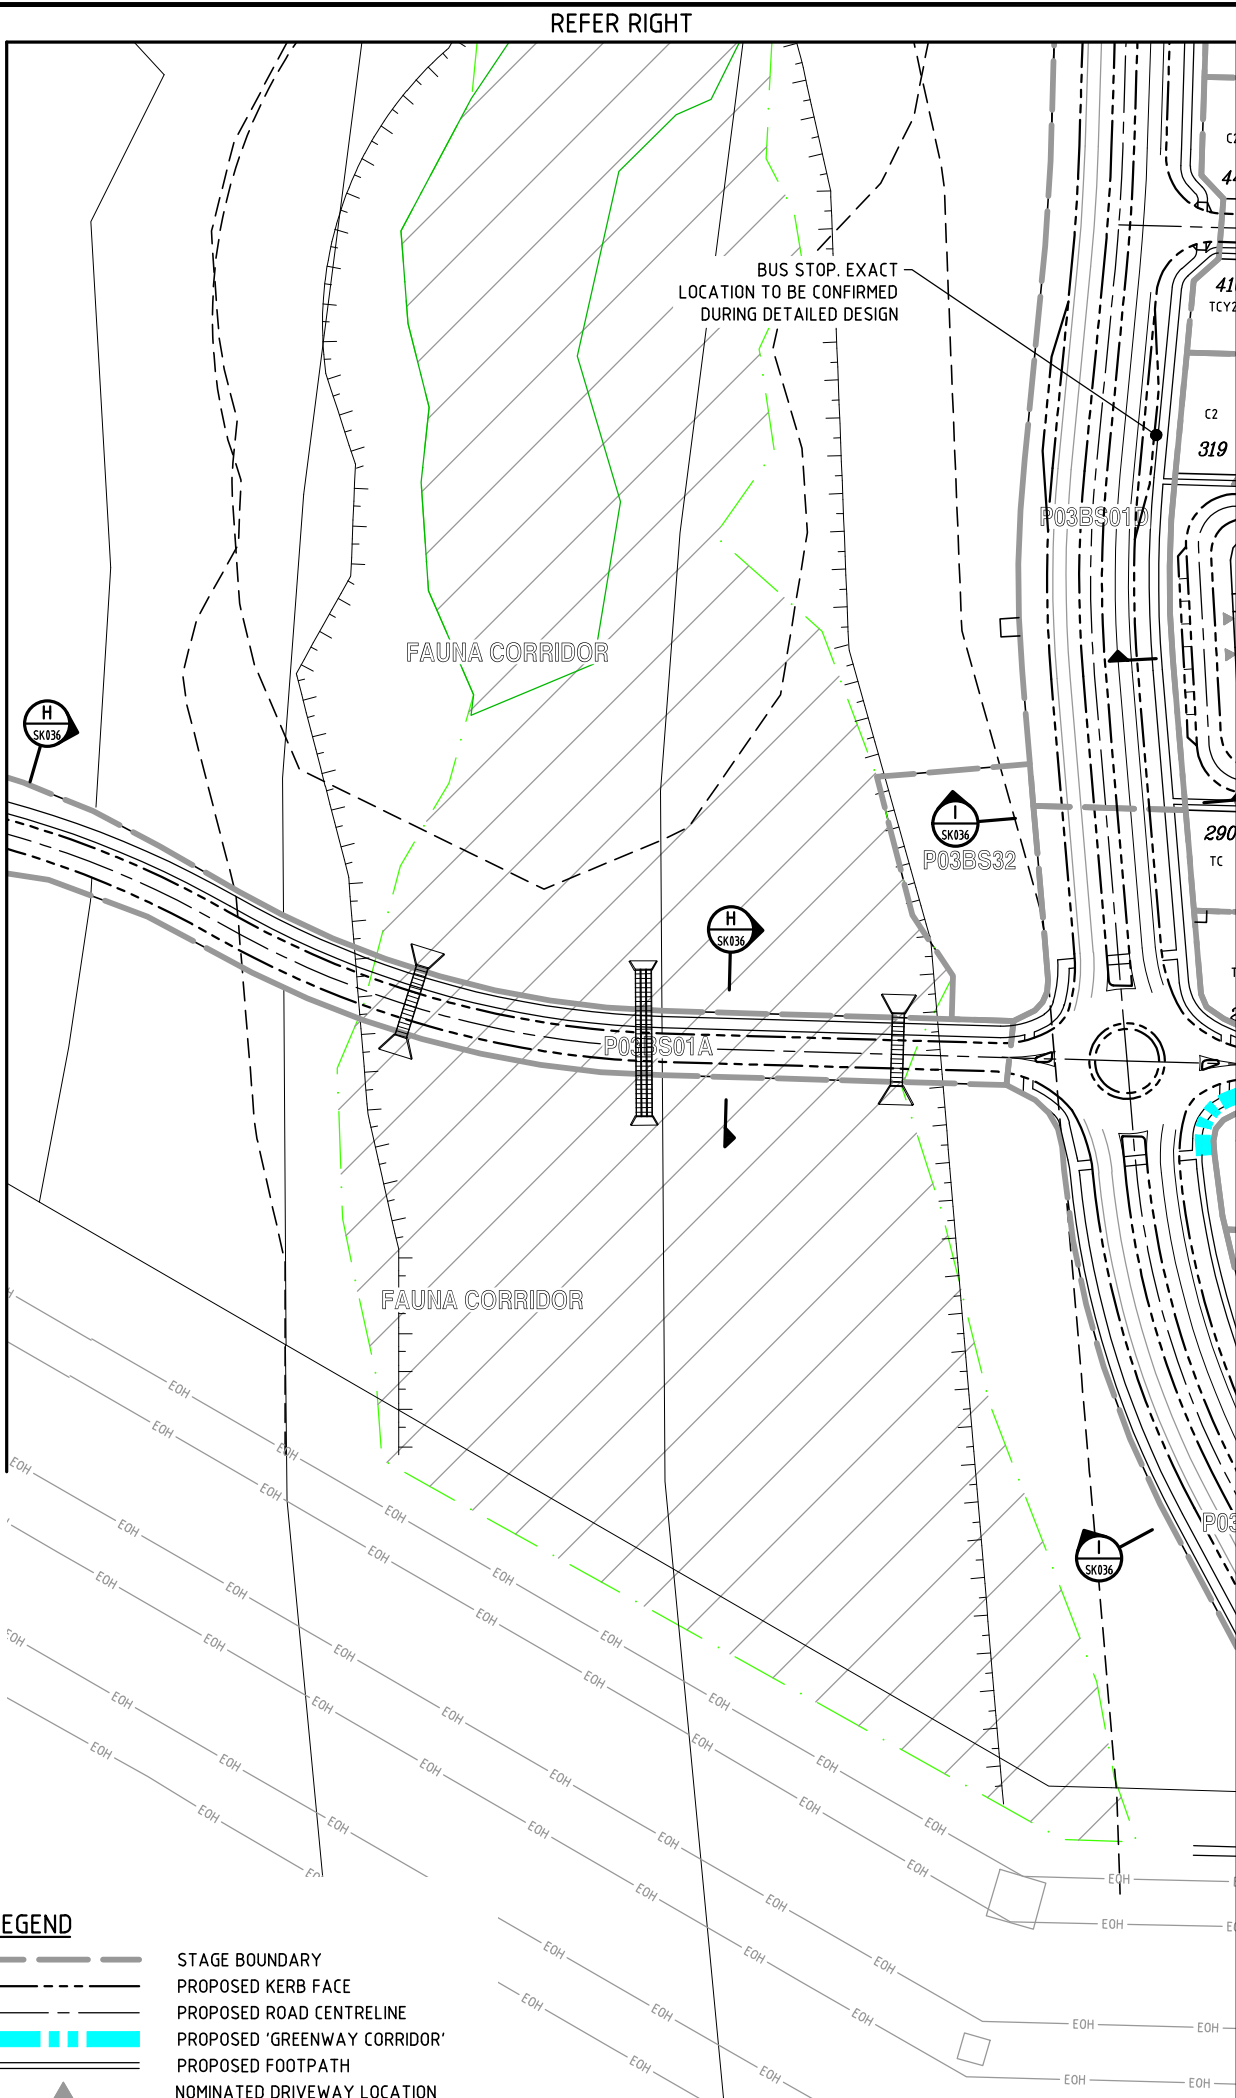

REFER KN DWG 15-111-SK032

REFER KN DWG 15-111-SK030

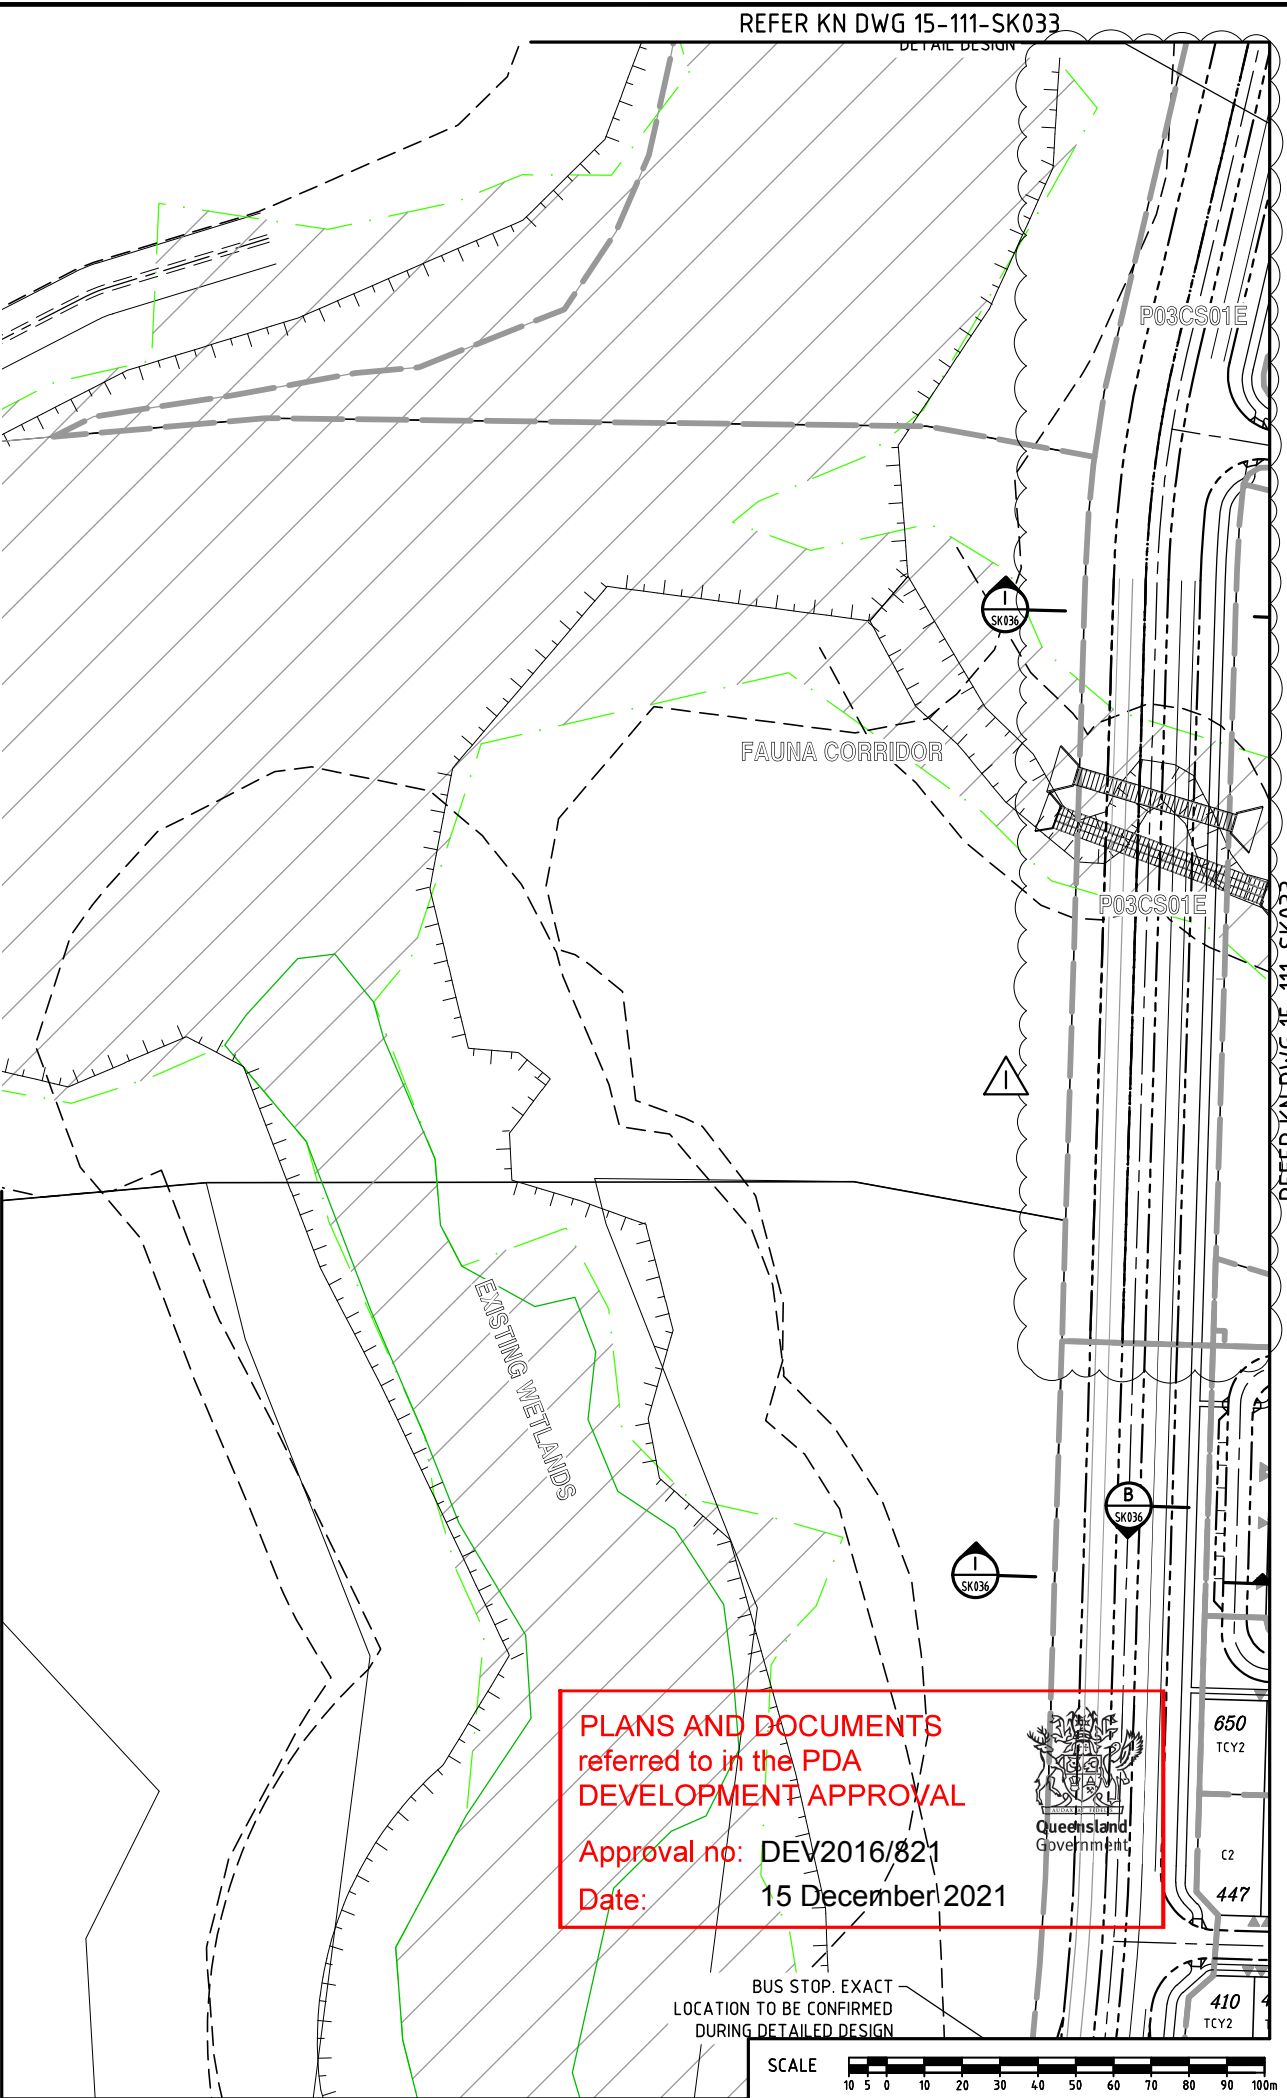

DO NOT SCALE THIS DRAWING IF IN DOUBT - ASK!

NORTH

LOCALITY PLAN

YARRABILBA PRECINCT 3

YARRABILBA

WATERBURY ROAD

YARRIBILLA PRECINCT 3

REVISIONS

No	Description	Date	By
A	FOR APPROVAL	DEC/16	JAS
B	STAGING AMENDED	24/02/17	JAS
C	ROAD ALIGNMENT AMENDED	27/03/17	JAS
D	LOT BDYS & NUMBERS AMENDED	25/08/17	JAS
E	FOR APPROVAL	03/08/18	GPC
F	LOT TYPES AMENDED	25/09/18	GPC
G	STAGING AND LOTS AMENDED	11/03/20	GPC
H	LOTS AMENDED	15/09/20	GPC
I	P03C LOT LAYOUT AMENDED	16/09/21	JAS

Associated Consultants

RPS Australia East Pty Ltd
ACN 140 292 782
ABN 44 140 292 782
Suite 4, Robina East Quay Corporate Park
(North Building) 34-36 Glenferrie Drive, Robina
PO Box 1048 Robina DC, QLD 4226
T +61 7 555 36900
F +61 7 555 36999
W rpsgroup.com.au

Client

lendlease

Project

YARRABILBA
PRECINCT 3
PRELIMINARY PLANNING
FUNCTIONAL DRAWINGS

KN GROUP PTY LTD
CONSULTING ENGINEERS

LEVEL 2 - 71 GREY STREET
SOUTH BRISBANE
QUEENSLAND 4101
PHONE 07 3017 1900
FAX 07 3017 1911
EMAIL kng@knpl.com.au
ABN 35 112 053 611

Approved - RPEQ 12805

Drawing Title

P03B+C FUNCTIONAL LAYOUT
ROADWORKS PLAN
SHEET 2

Drawn	Designed	Checked	Date
JAS	JAS	GBG	OCT 16

Scale	Drawing No	Sheet
AS SHOWN	15-111-SK031	02 of 23

Revision
I

M:\2015\15111 Yarrabilba P3 Preliminary Support\Engineering\Acad\15-111-SK030-SK035-P03B+C-FUNC-LAYOUT.dwg Plotted by: JS on 16/09/2021 12:01:25 PM


No	Description	Date	By
A	FOR APPROVAL	DEC/16	JAS
B	STAGING AMENDED	24/02/17	JAS
C	STAGING AMENDED	27/03/17	JAS
D	LOT BDYS & NUMBERS AMENDED	25/08/17	JAS
E	LOT BDYS & DWAYS AMENDED	11/05/18	SLK
F	LOT BDYS & DWAYS AMENDED	25/05/18	SLK
G	DRIVEWAY LOCATION AMENDED	07/06/18	GPC
H	STAGE BDY & PLOT LOCATION AMENDED	22/08/18	GPC
I	LOT ADDED, LOT TYPES AMENDED	05/09/18	GPC
J	LOT REMOVED, FOOTPATH ADDED	11/09/18	GPC
K	STAGING AMENDED	29/11/18	SLK
L	STAGING AND LOTS AMENDED	11/03/20	GPC
M	AMENDED LOT TYPES	17/12/20	ANG
N	AMENDED LOT TYPES	17/12/20	ANG
O	LOT BDY UPDATED	18/02/21	SLK

RPS

RPS Australia East Pty Ltd
ACN 140 292 782
ABN 44 140 292 782

Suite 4, Robina East Quay Corporate Park
(North Building) 34-36 Glenferrie Drive, Robina
PO Box 1048 Robina DC, Qld 4226

T +61 7 555 36900
F +61 7 555 36999

W rpsgroup.com.au

©COPYRIGHT PROTECTS THIS PLAN
Unauthorized reproduction or amendment
not permitted. Please contact the author.



PRECINCT 3
PRELIMINARY PLANNING
FUNCTIONAL DRAWINGS




Approved - RPEQ 12805

Drawn JAS	Designed JAS	Checked GBG	Date OCT 16
Scale AS SHOWN			Sheet 03 of 23
A1	Drawing No 15-111-SK032		Revision O

STAGE BOUNDARY
 PROPOSED KERB FACE
 PROPOSED ROAD CENTRELINE
 PROPOSED 'GREENWAY CORRIDOR'
 PROPOSED FOOTPATH
 NOMINATED DRIVEWAY LOCATION

SCALE 
1 : 1000 (A1 UNREDUCED)

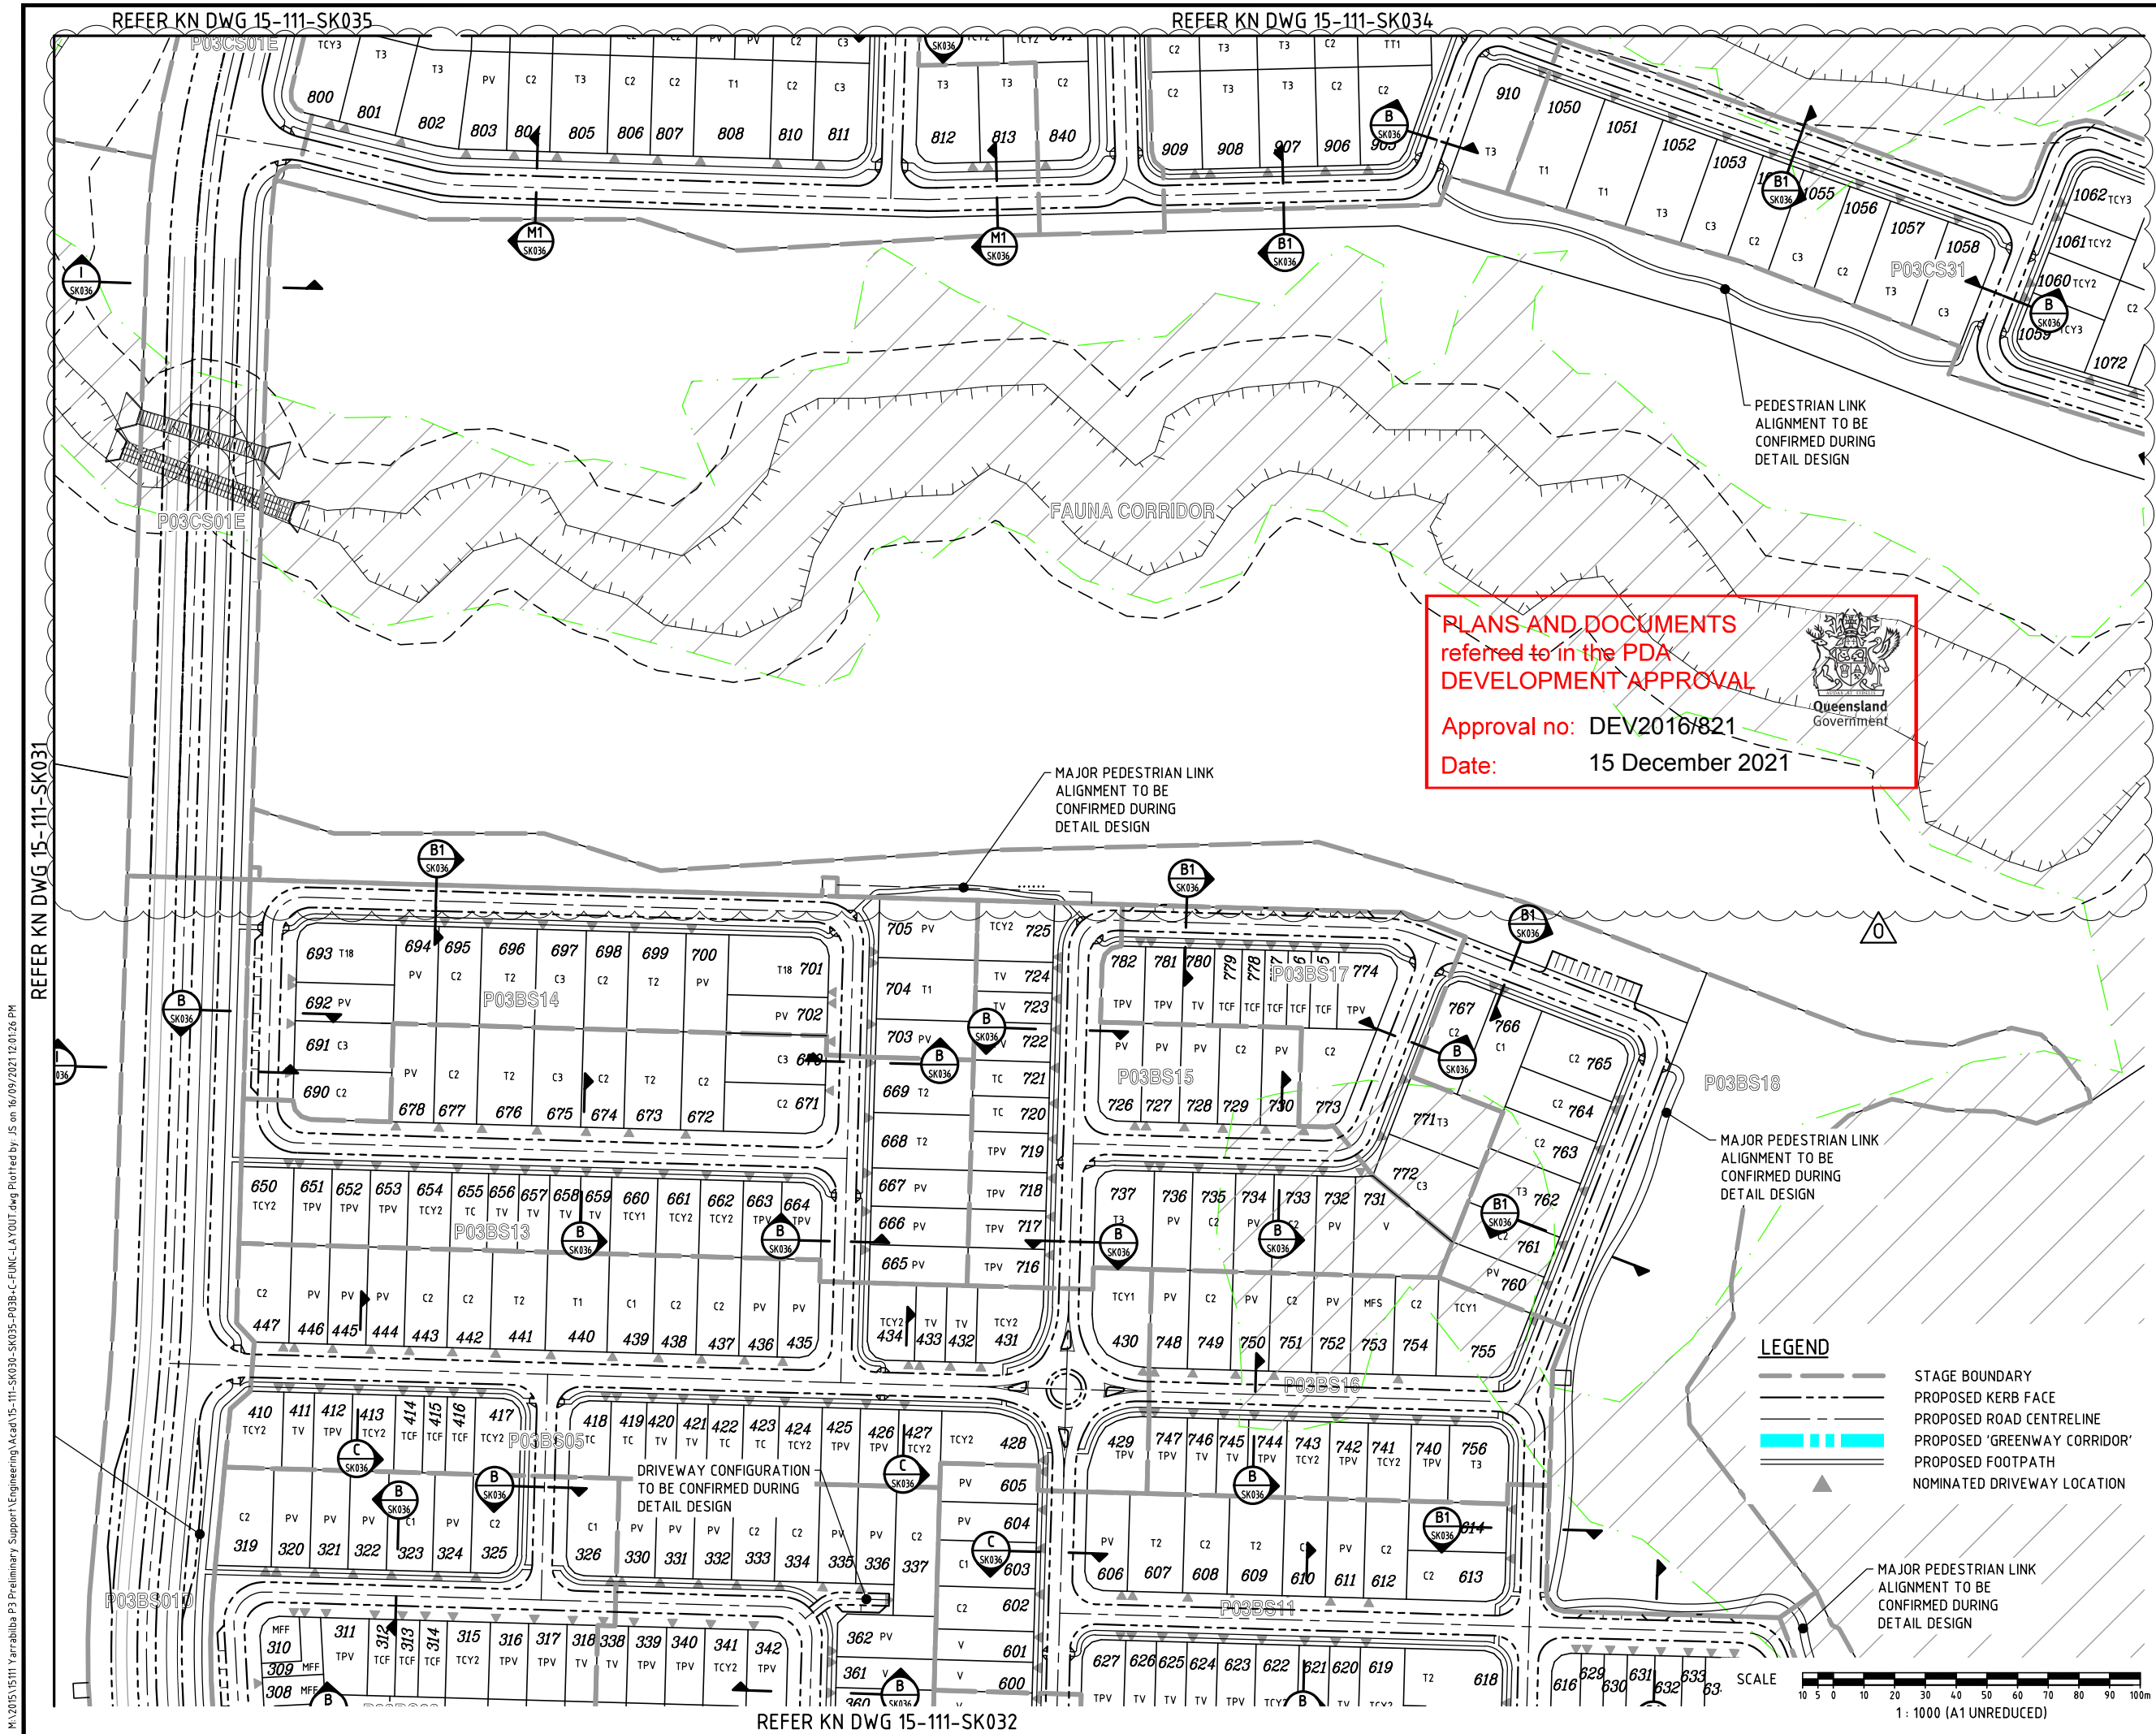

DO NOT SCALE THIS DRAWING
IF IN DOUBT - ASK!

NORTH

LOCALITY PLAN

CAMP CABLE ROAD
YARRABILBA
YARRABILBA PRECINCT 3
YARRABILBA
WATERBURY ROAD

REVISIONS

No	Description	Date	By
A	FOR APPROVAL	DEC/16	JAS
B	STAGING AMENDED	24/02/17	JAS
C	STAGING AMENDED	27/03/17	JAS
D	LOT BDYS & NUMBERS AMENDED	25/08/17	JAS
E	LOT BDYS & NUMBERS AMENDED	11/05/18	SLK
F	LOT BDYS & DWAYS AMENDED	25/05/18	SLK
G	STAGE BDY AMENDED	22/08/18	GPC
H	LOT TYPES AMENDED	25/09/18	GPC
I	STAGING AND LOTS AMENDED	29/11/18	SLK
J	STAGING AND LOTS AMENDED	11/03/20	GPC
K	LOTS AMENDED	15/09/20	GPC
L	AMENDED LOT TYPES	17/12/20	ANC
M	AMENDED LOT TYPES	17/12/20	ANC
N	EMT ADDED, LOT BDY UPDATED	18/02/21	SLK
O	P03C LOT LAYOUT AMENDED	16/09/21	JAS

Associated Consultants

RPS

RPS Australia East Pty Ltd
ACN 140 292 782
ABN 44 140 292 782
Suite 4, Robina East Quay Corporate Park
(North Building) 34-36 Glenelg Drive, Robina
PO Box 1048 Robina QLD 4226
T +61 7 555 36900
F +61 7 555 36999
W rpsgroup.com.au

Client

lendlease

Project

YARRABILBA

PRECINCT 3
PRELIMINARY PLANNING
FUNCTIONAL DRAWINGS

KN GROUP PTY LTD
CONSULTING ENGINEERS

LEVEL 2 - 71 GREY STREET
SOUTH BRISBANE
QUEENSLAND 4101
PHONE 07 3017 1900
FAX 07 3017 1911
EMAIL kn@knpl.com.au
ABN 35 112 053 611

Approved - RPEQ 12805

Drawing Title

P03B+C FUNCTIONAL LAYOUT
ROADWORKS PLAN
SHEET 4


Drawn	Designed	Checked	Date
JAS	JAS	GBG	OCT 16

Scale	Sheet
AS SHOWN	04 of 23

Drawing No	Revision
15-111-SK033	O

M:\2015\15111 Yarrabilba P3 Preliminary Support\Engineering\Acad\15-111-SK033-P03B-C-FUNC-LAYOUT.dwg Plotted by: JS on 16/09/2021 12:01:26 PM

REFER KN DWG 15-111-SK035

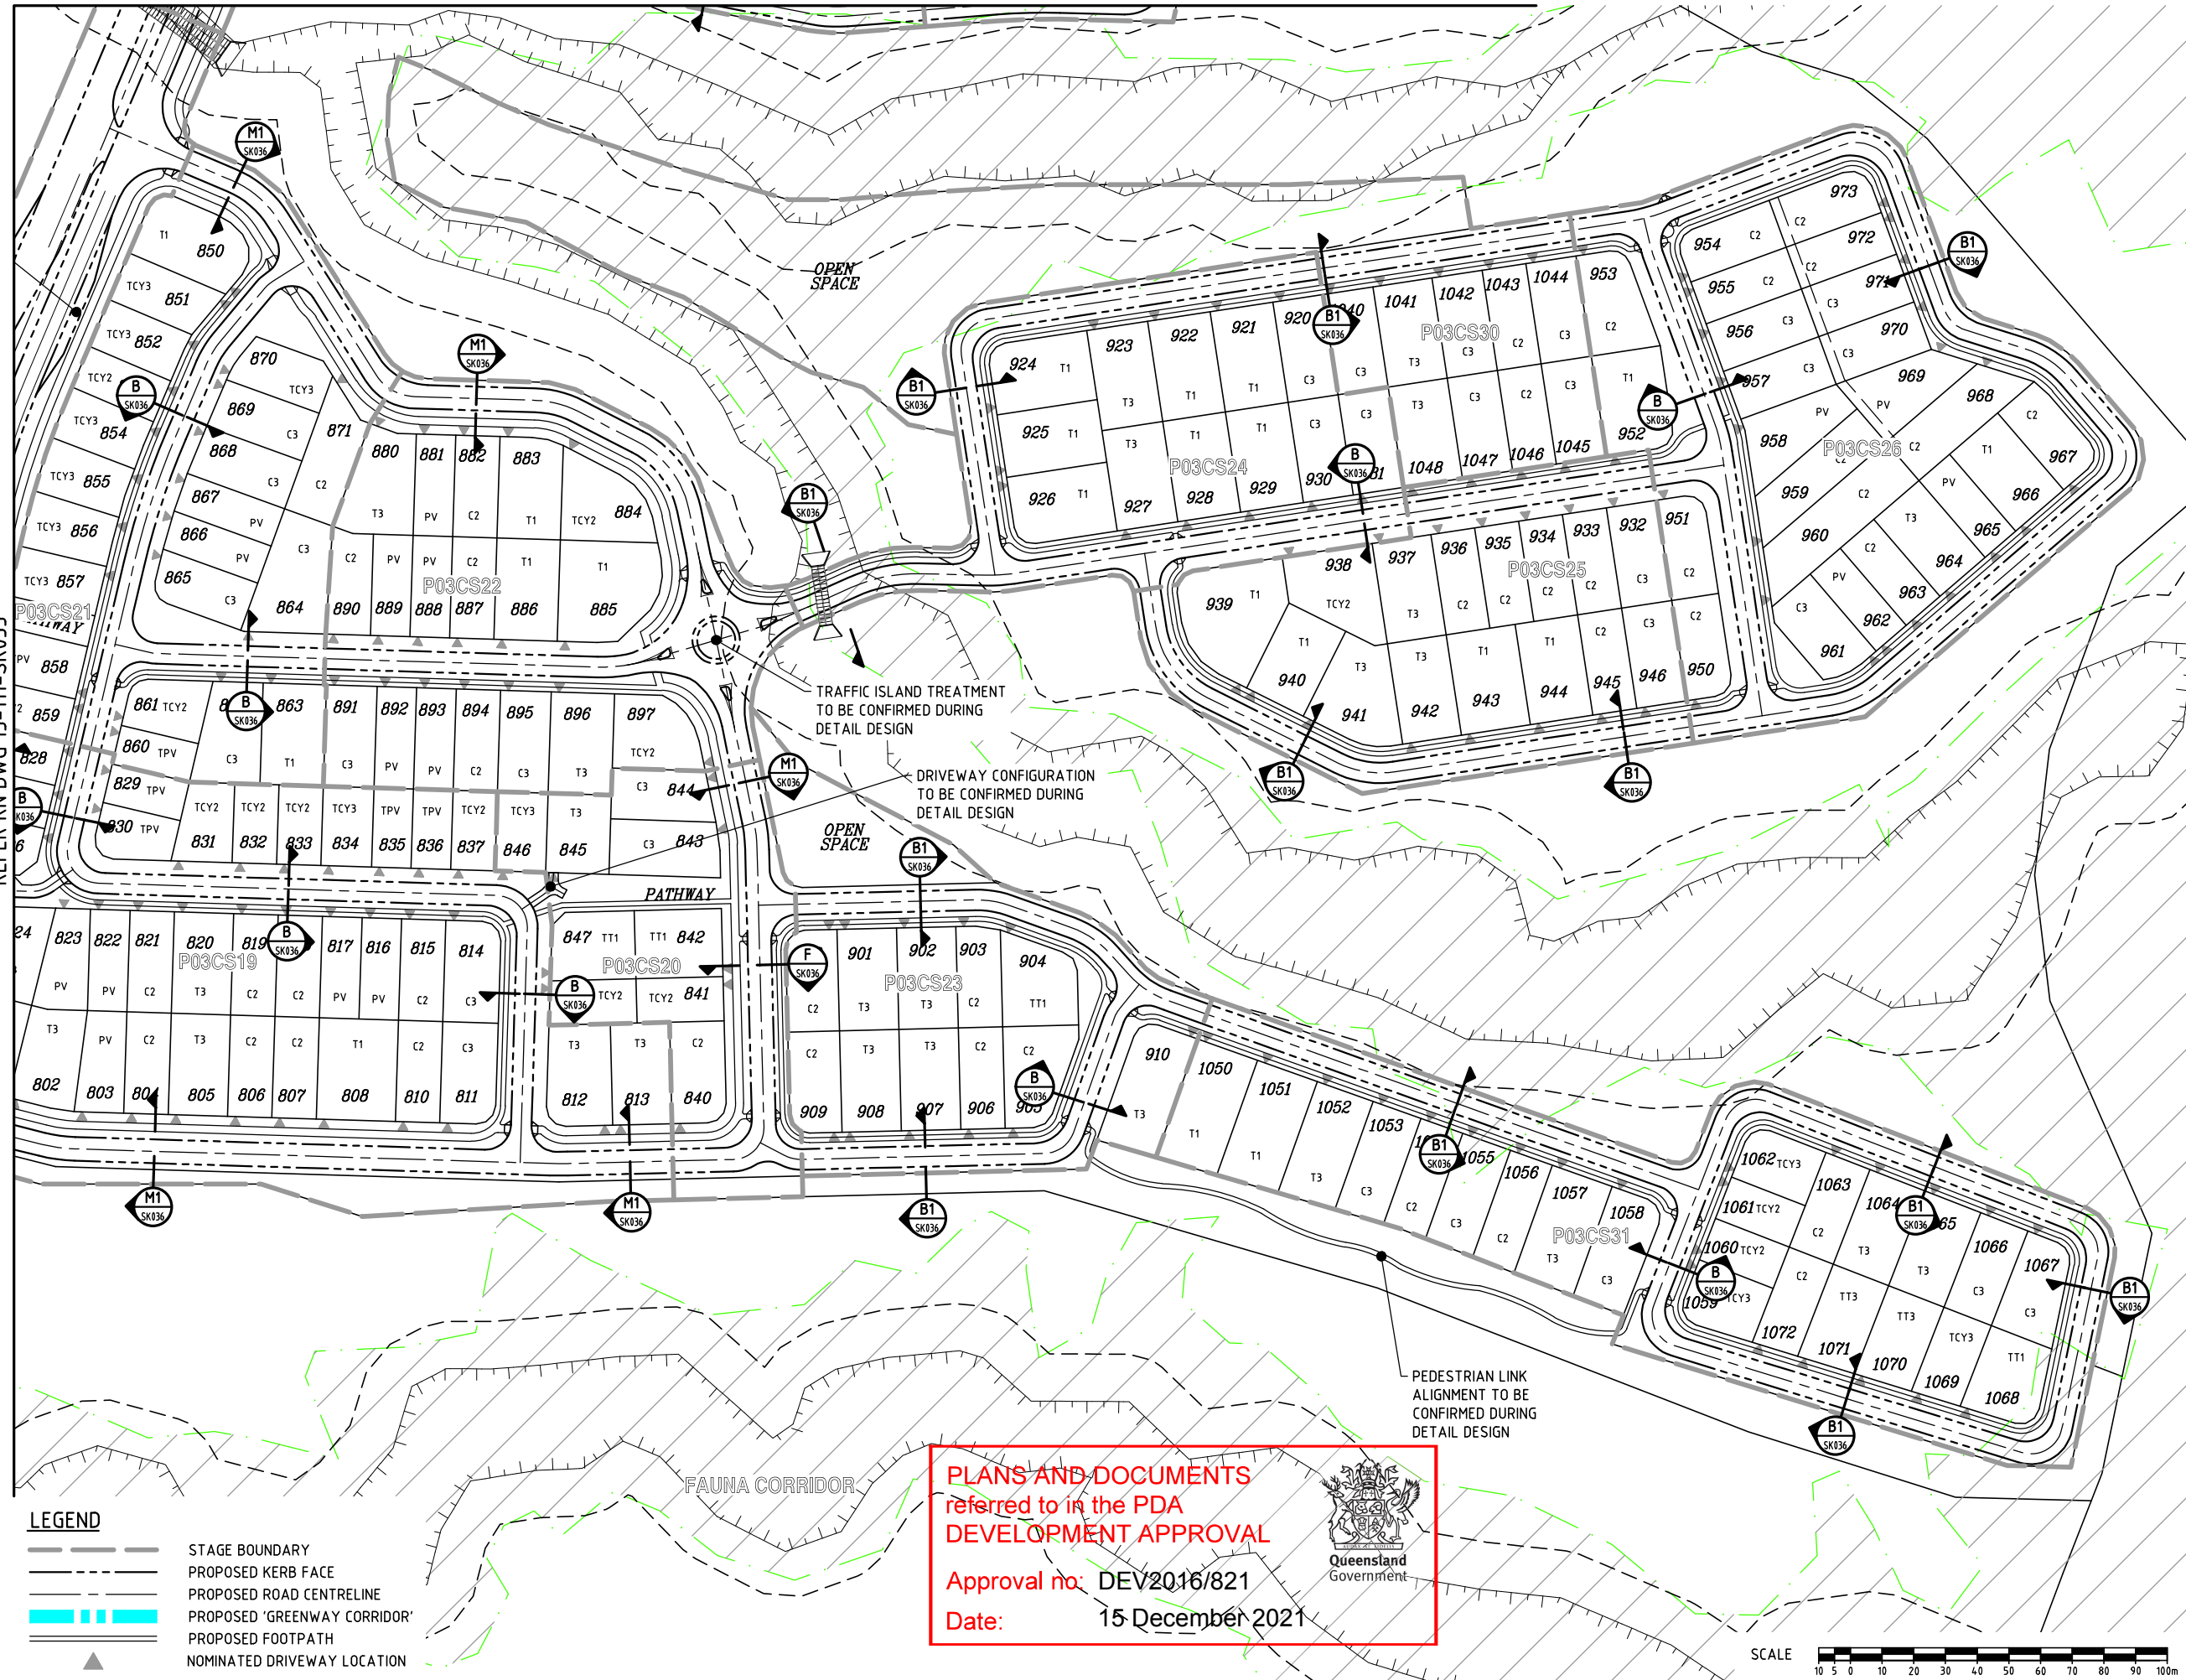

LEGEND

- STAGE BOUNDARY
- PROPOSED KERB FACE
- PROPOSED ROAD CENTRELINE
- PROPOSED 'GREENWAY CORRIDOR'
- PROPOSED FOOTPATH
- NOMINATED DRIVEWAY LOCATION

REFER KN DWG 15-111-SK033

DO NOT SCALE THIS DRAWING
IF IN DOUBT - ASK!



LOCALITY PLAN



REVISIONS

No	Description	Date	By
A	FOR APPROVAL	DEC/16	JAS
B	STAGING AMENDED	24/02/17	JAS
C	STAGING AMENDED	27/03/17	JAS
D	LOT BDYS & NUMBERS AMENDED	25/08/17	JAS
E	LOT BDYS & NUMBERS AMENDED	11/05/18	SLK
F	LOT BDYS & DWAYS AMENDED	25/05/18	SLK
G	LOT BDYS & DWAYS AMENDED	07/06/18	GPC
H	FOR APPROVAL	03/08/18	GPC
I	LOT TYPES AMENDED	25/09/18	GPC
J	LOT BDY & TYPES AMENDED	03/10/18	SLK
K	STAGING AND LOTS AMENDED	29/11/18	SLK
L	P03C LOT LAYOUT AMENDED	16/09/21	JAS

Associated Consultants

RPS
RPS Australia East Pty Ltd
ACN 140 292 782
ABN 44 140 292 782
Suite 4, Robina East Quay Corporate Park
(North Building) 34-36 Glenferrie Drive, Robina
PO Box 1048 Robina Qld, 4226
T +61 7 555 36900
F +61 7 555 36999
W rpsgroup.com.au

Client



Project

YARRABILBA
PRECINCT 3
PRELIMINARY PLANNING
FUNCTIONAL DRAWINGS


KN GROUP PTY LTD
CONSULTING ENGINEERS

LEVEL 2 - 71 GREY STREET
SOUTH BRISBANE
QUEENSLAND 4101
PHONE 07 3017 1900
FAX 07 3017 1911
EMAIL kn@knpl.com.au
ABN 35 112 053 611

Approved - RPEQ 12805


Drawing Title
**P03B+C FUNCTIONAL LAYOUT
ROADWORKS PLAN
SHEET 5**

Drawn JAS	Designed JAS	Checked GBG	Date OCT 16
Scale AS SHOWN	Drawing No 15-111-SK034	Sheet 05 of 23	Revision L

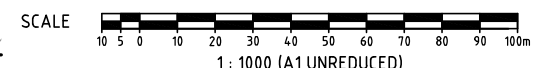


PLANS AND DOCUMENTS
referred to in the PDA
DEVELOPMENT APPROVAL
Approval no: DEV2016/821
Date: 15 December 2021

M:\2015\1511 Yarrabilba P3 Preliminary Support\Engineering\Acad\15-111-SK030-SK035-P03B-C-FUNC-LAYOUT.dwg Plotted by: JS on 16/09/2021 12:01:31 PM

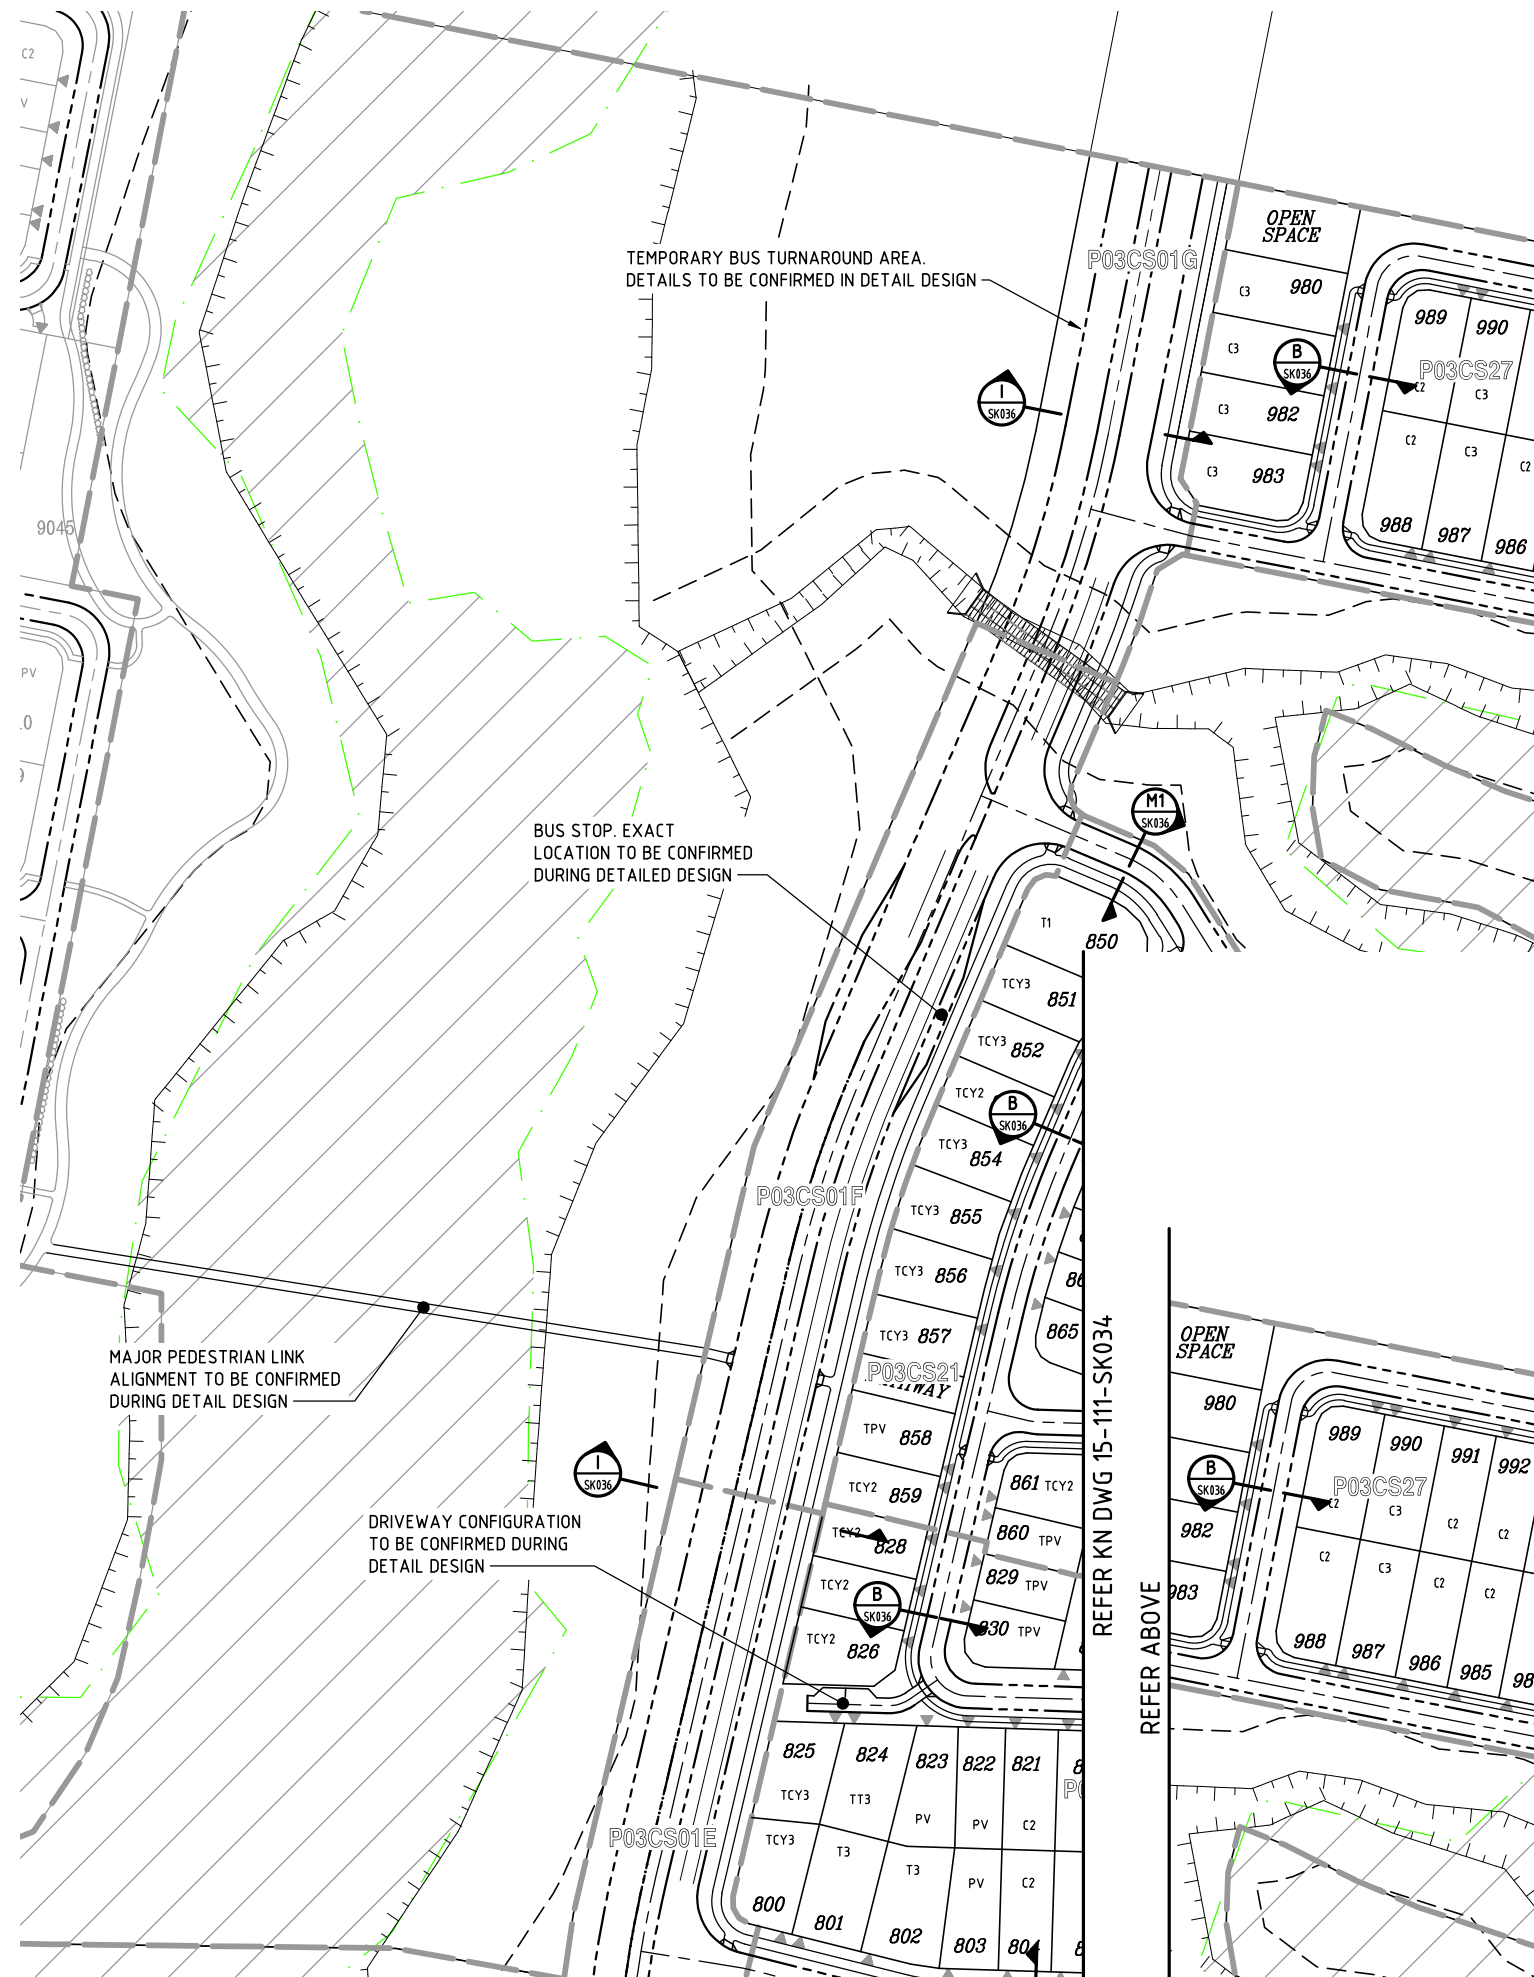

REFER KN DWG 15-111-SK033

REFER KN DWG 15-111-SK034

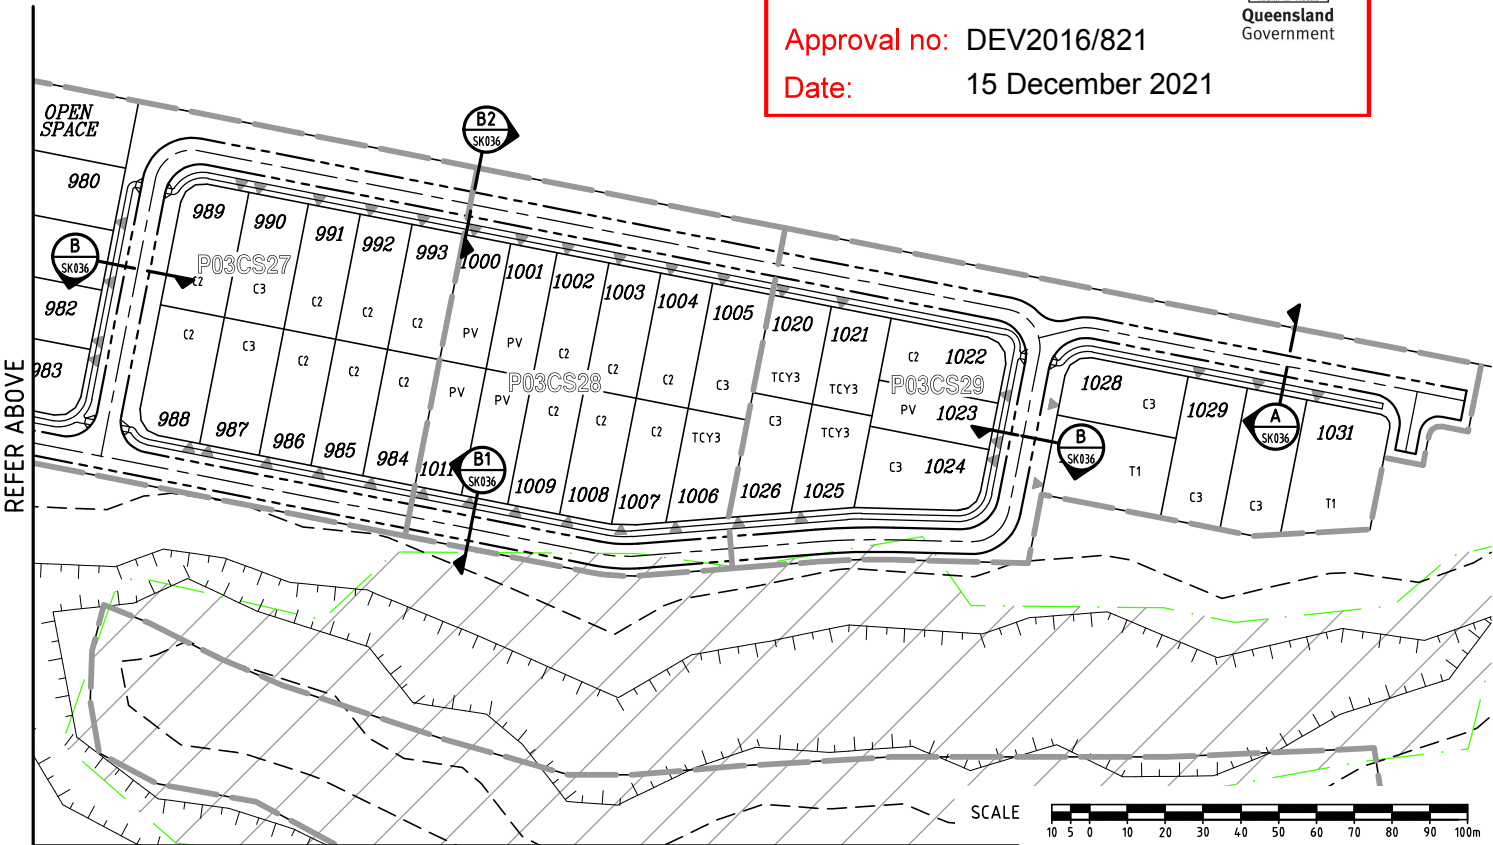

REFER KN DWG 15-111-SK034

LEGEND

- STAGE BOUNDARY
- PROPOSED KERB FACE
- PROPOSED ROAD CENTRELINE
- PROPOSED 'GREENWAY CORRIDOR'
- PROPOSED FOOTPATH
- NOMINATED DRIVEWAY LOCATION

PLANS AND DOCUMENTS referred to in the PDA DEVELOPMENT APPROVAL

Approval no: DEV2016/821
Date: 15 December 2021



DO NOT SCALE THIS DRAWING IF IN DOUBT - ASK!

NORTH

LOCALITY PLAN

YARRABILBA PRECINCT 3

YARRABILBA

CAMP CABLE ROAD

WATERBURY ROAD

YARRABONG ROAD

REVISIONS			
No	Description	Date	By
A	FOR APPROVAL	DEC/16	JAS
B	TURNAROUND & STAGING AMENDED	24/02/17	JAS
C	STAGING AMENDED	27/03/17	JAS
D	LOT BDYS & NUMBERS AMENDED	25/08/17	JAS
E	LOT BDYS & NUMBERS AMENDED	11/05/18	SLK
F	LOT BDYS & DWAYS AMENDED	25/05/18	SLK
G	FOR APPROVAL	03/08/18	GPC
H	LOT TYPES AMENDED	25/09/18	GPC
I	LOT BDY & TYPES AMENDED	03/10/18	SLK
J	STAGING AND LOTS AMENDED	29/11/18	SLK
K	P03C LOT LAYOUT AMENDED	16/09/21	JAS

Associated Consultants

RPS

RPS Australia East Pty Ltd
ACN 140 252 782
ABN 44 140 252 782
Suite 4, Robina East Quay Corporate Park
(North Building) 34-36 Glenferrie Drive, Robina
PO Box 1048 Robina Qld, 4226
T +61 7 555 36900
F +61 7 555 36999
W rpsgroup.com.au

Copyright PROTECTS THIS PLAN
Unauthorised reproduction or amendment
not permitted. Please contact the author.

Client

lendlease

Project

YARRABILBA

PRECINCT 3
PRELIMINARY PLANNING
FUNCTIONAL DRAWINGS

KN GROUP PTY LTD
CONSULTING ENGINEERS

LEVEL 2 - 71 GREY STREET
SOUTH BRISBANE
QUEENSLAND 4101
PHONE 07 3017 1900
FAX 07 3017 1911
EMAIL kn@knpl.com.au
ABN 35 112 053 611

Approved - RPEQ 12805

Drawing Title


P03B+C FUNCTIONAL LAYOUT
ROADWORKS PLAN
SHEET 6

Drawn	Designed	Checked	Date
JAS	JAS	GBG	OCT 16

Scale	Drawing No	Revision
AS SHOWN	15-111-SK035	K


Scale

1 : 1000 (A1 UNREDUCED)

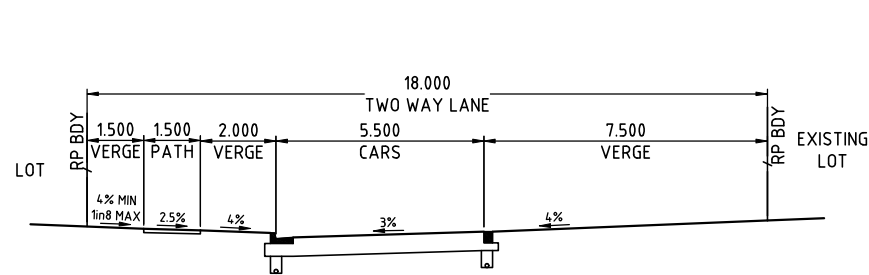


TWO WAY LANE

A SECTION
035 SCALE 1:100

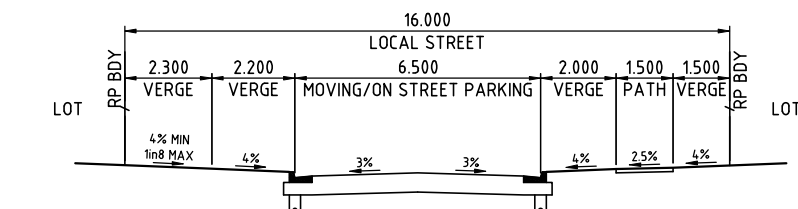


LOCAL STREET

B SECTION
032-035 SCALE 1:100

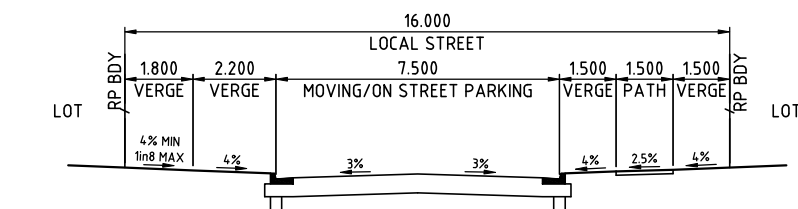



C SECTION
032-033 SCALE 1:100

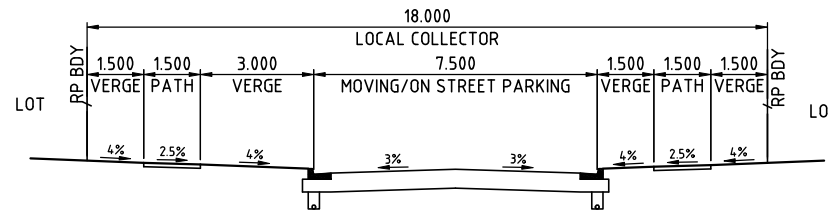

LOCAL COLLECTOR


D SECTION
034 SCALE 1:100

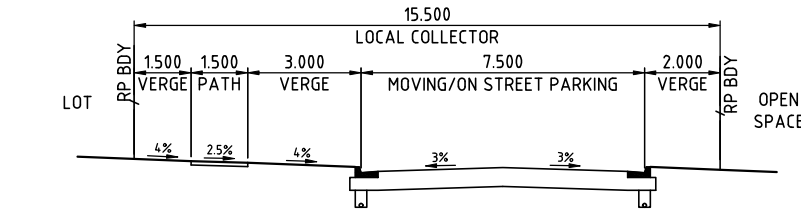

LOCAL COLLECTOR


E SECTION
034 SCALE 1:100

NB
KERB TYPES TO BE CONFIRMED
DURING DETAILED DESIGN

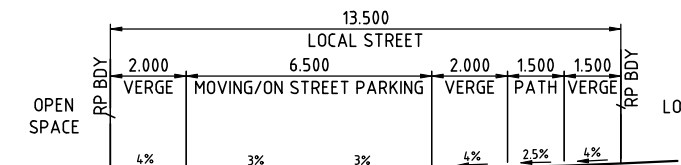


LOCAL STREET

B1 SECTION
032-035 SCALE 1:100

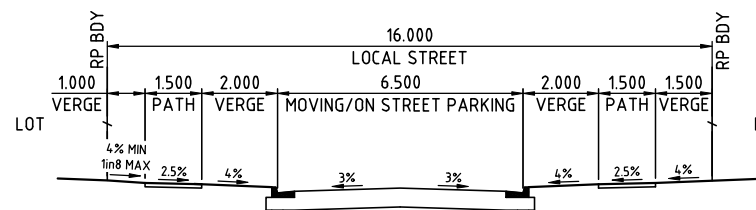


LOCAL STREET

B3 SECTION
032-035 SCALE 1:100

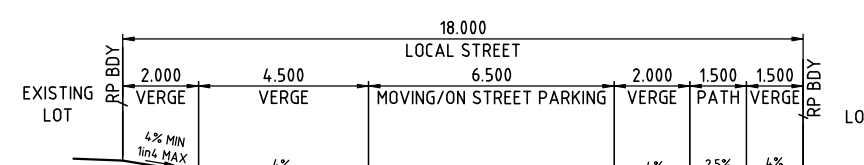


LOCAL STREET

B2 SECTION
035 SCALE 1:100

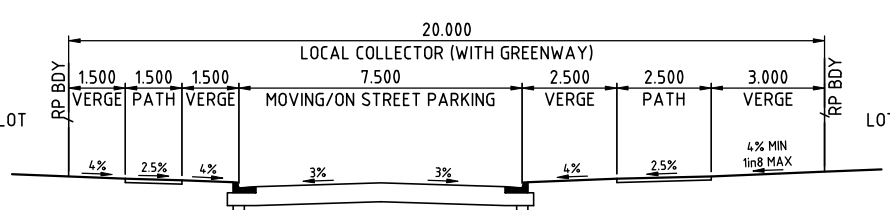

LOCAL COLLECTOR


F SECTION
032 SCALE 1:100

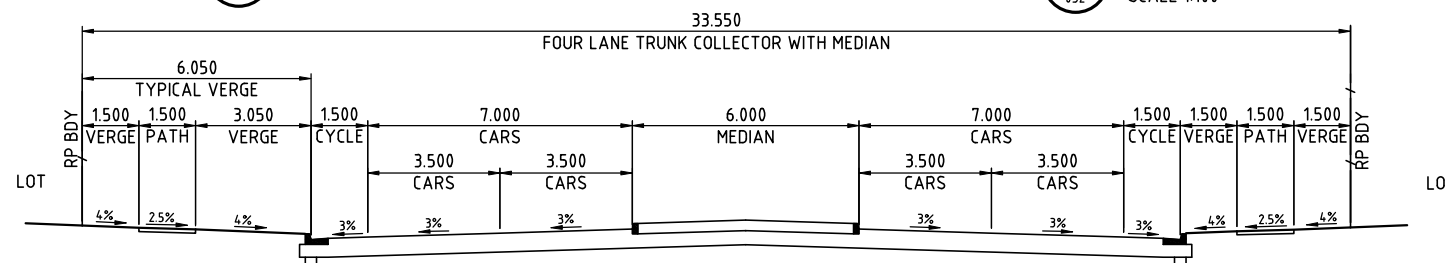

FOUR LANE TRUNK COLLECTOR WITH MEDIAN AND PARKING


YARRABILBA DRIVE

G SECTION
030 SCALE 1:100

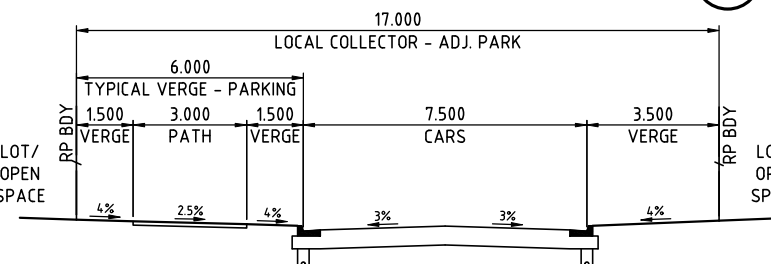


COLLECTOR

H SECTION
030-031 SCALE 1:100

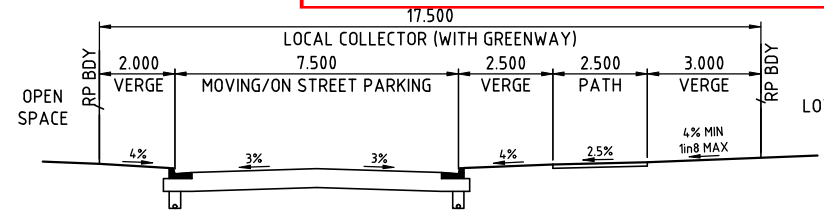

LOCAL COLLECTOR (NEIGHBOURHOOD ACCESS STREET)


M1 SECTION
4,6 SCALE 1:100

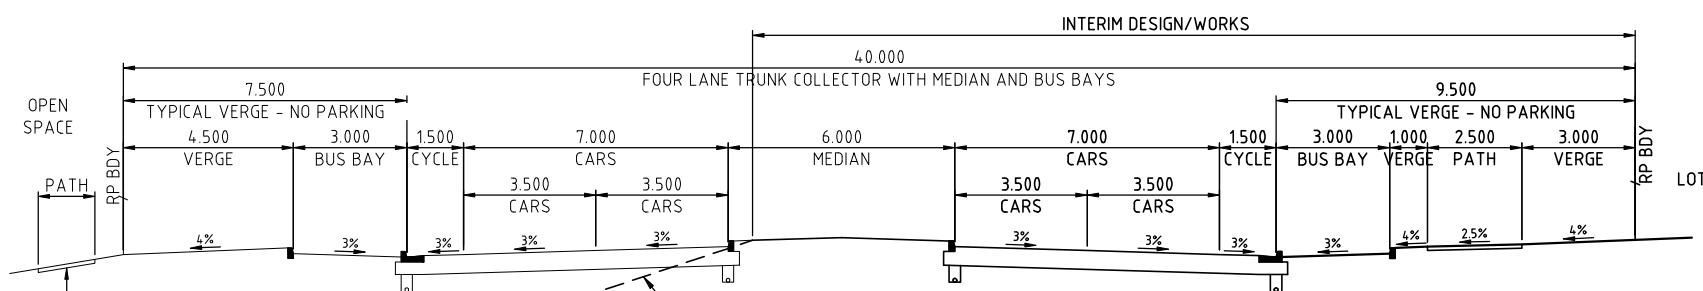

FOUR LANE TRUNK COLLECTOR WITH MEDIAN AND BUS BAYS

EASTERN PERIMETER LINK

I SECTION
031-035 SCALE 1:100

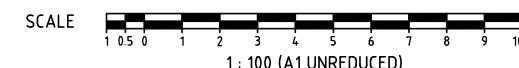

PLANS AND DOCUMENTS
referred to in the PDA
DEVELOPMENT APPROVAL

Approval no: DEV2016/821
Date: 15 December 2021



DO NOT SCALE THIS DRAWING
IF IN DOUBT - ASK!

NORTH

LOCALITY PLAN

REVISIONS

No	Description	Date	By
A	FOR APPROVAL	DEC/16	JAS
B	SECTION G AMENDED	24/02/17	JAS
C	SECTION I AMENDED	25/08/17	JAS
D	SECTION M1 ADDED	11/05/18	SLK
E	SECTION B3 ADDED	11/09/18	GPC

Associated Consultants

RPS Australia East Pty Ltd
ACN 140 292 762
ABN 44 140 292 762
Suite 4, Robina East Quay Corporate Park
(North Building) 34-36 Glenferrie Drive, Robina
PO Box 1058 Robina QLD 4226
T +61 7 555 36900
F +61 7 555 36999
W rpsgroup.com.au

Client

Project

YARRABILBA
PRECINCT 3
PRELIMINARY PLANNING
FUNCTIONAL DRAWINGS

KN GROUP PTY LTD
CONSULTING ENGINEERS
LEVEL 2 - 71 GREY STREET
SOUTH BRISBANE
QUEENSLAND 4101
PHONE 07 3017 1900
FAX 07 3017 1911
EMAIL kn@knpl.com.au
ABN 35 112 053 611

Approved - RFEQ 12805

Drawing Title



**P03B+C FUNCTIONAL LAYOUT
TYPICAL SECTIONS**

Drawn	Designed	Checked	Date
JAS	JAS	GBG	MAY 16

Scale	Sheet
AS SHOWN	07 of 17

Drawing No	Revision
15-111-SK036	E

M:\2015\15111 Yarrabilba P3 Preliminary Support\Engineering\Acad\15-111-SK037-SK042-P03B+C-FUNC-SERVICES.dwg Plotted by: JS on 16/09/2021 12:01:42 PM

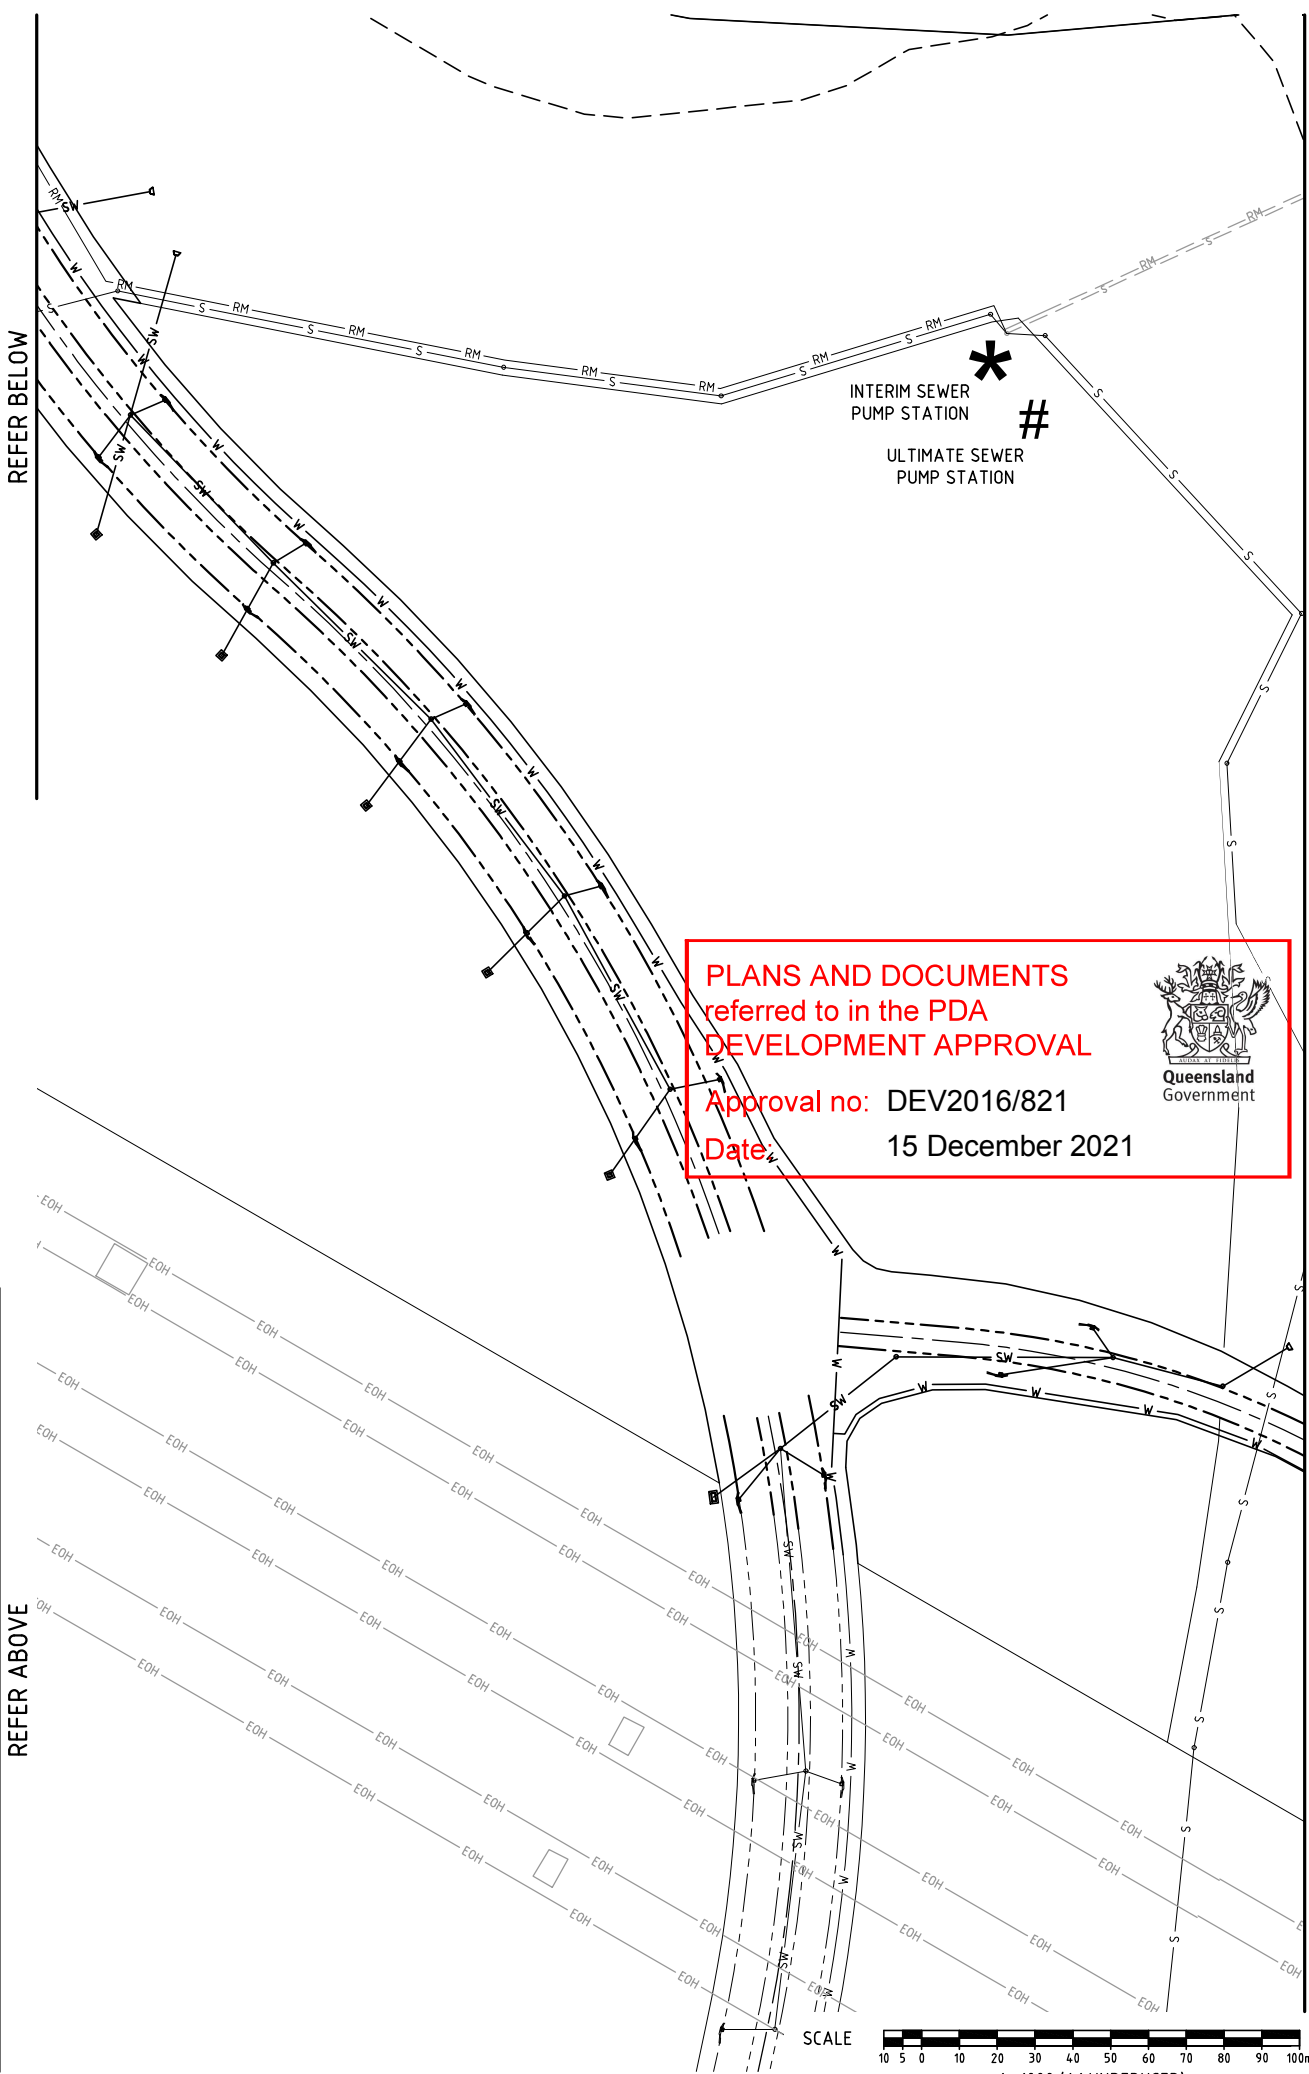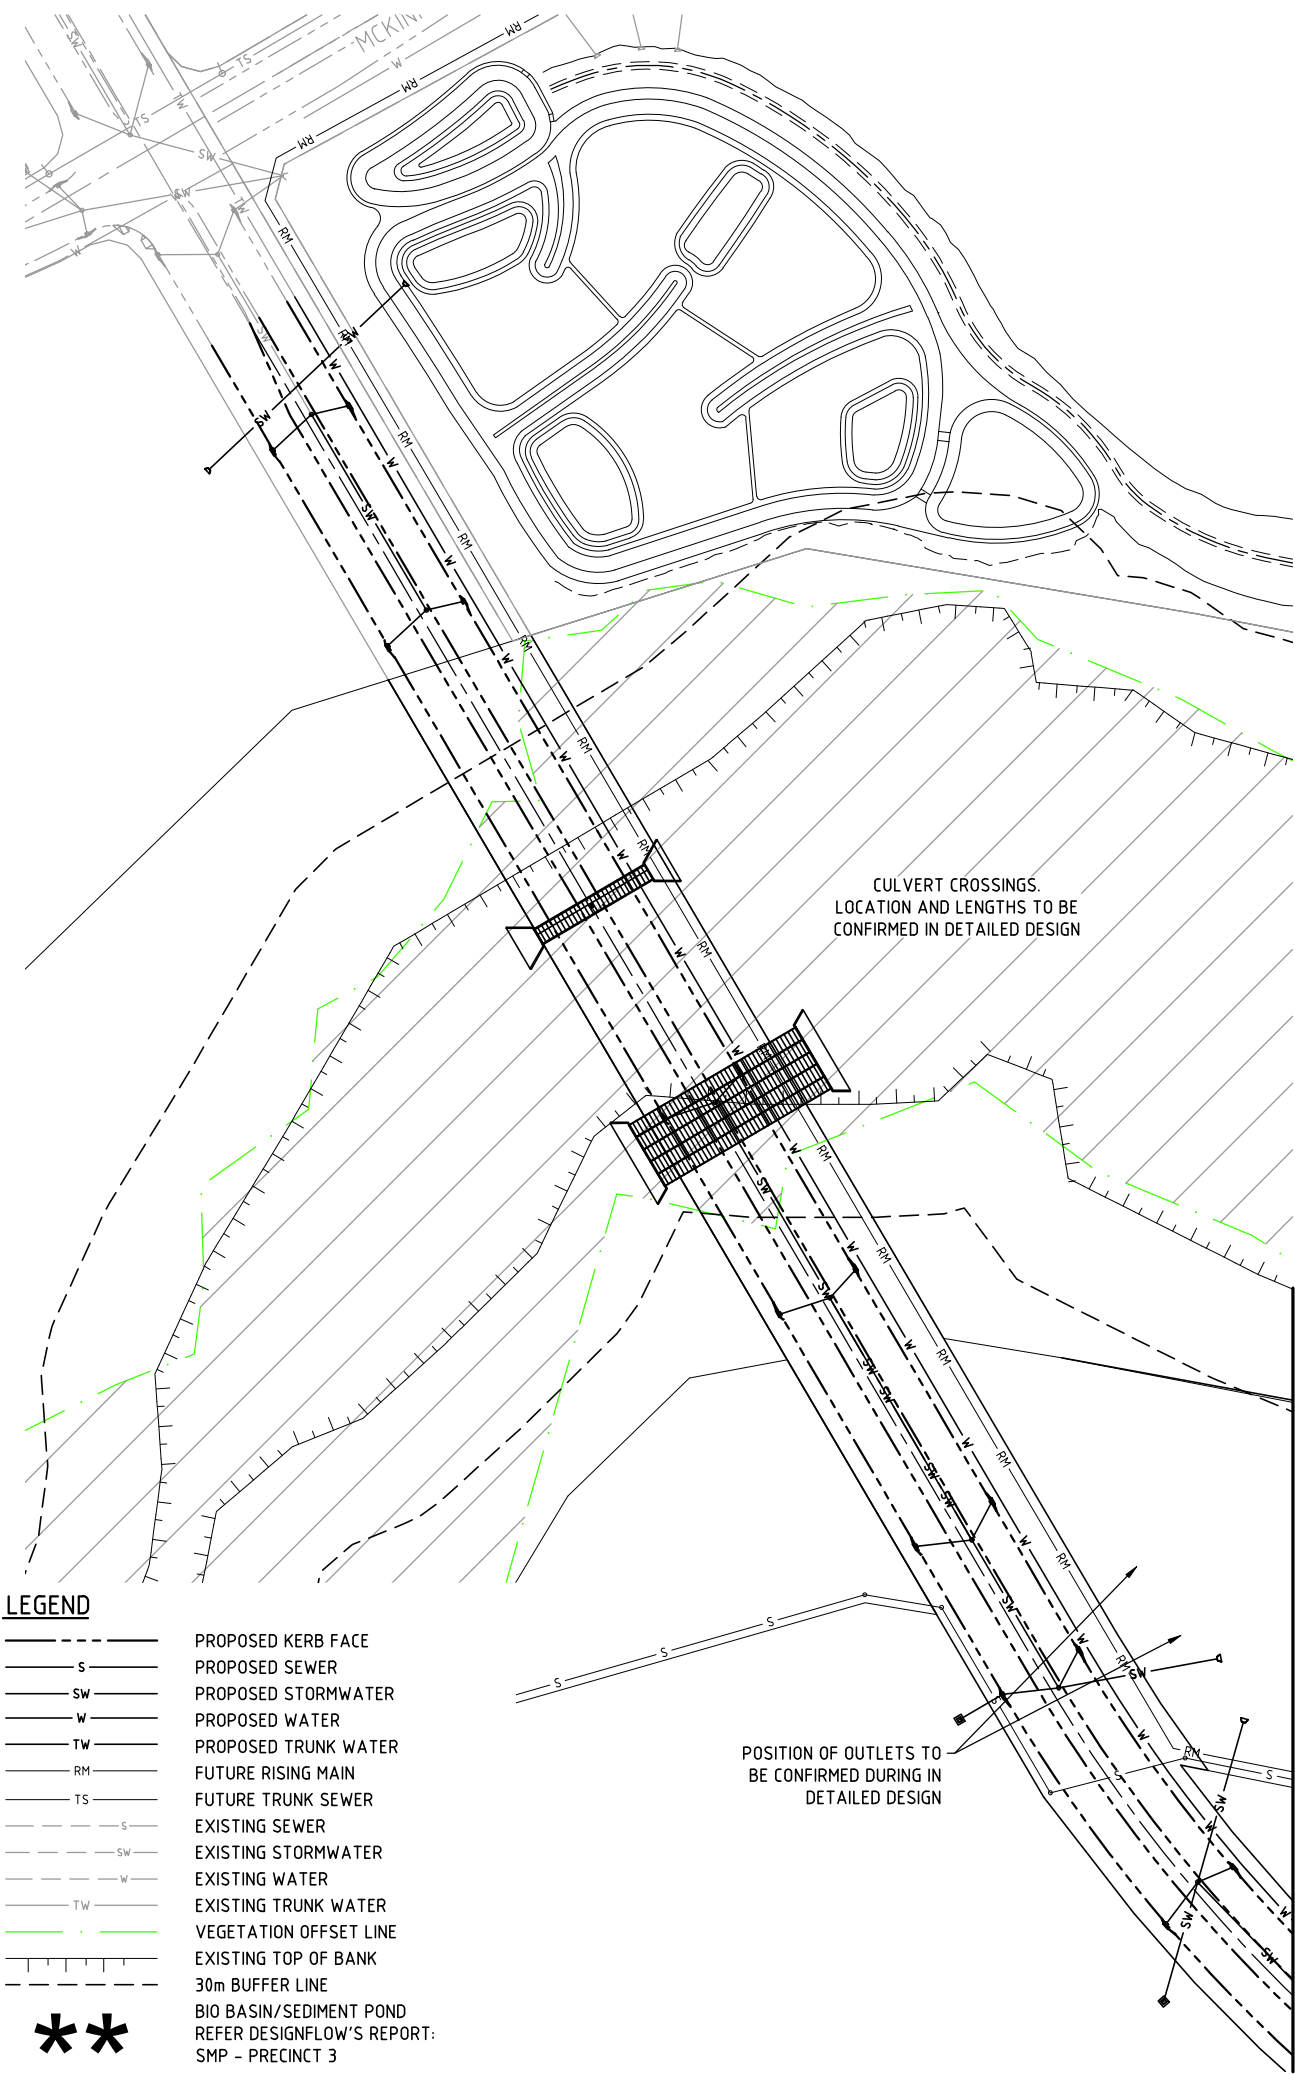

REFER KN DWG 15-111-SK038

DO NOT SCALE THIS DRAWING
IF IN DOUBT - ASK!

LOCALITY PLAN

YARRABILBA PRECINCT 3

REVISIONS

No	Description	Date	By
A	FOR APPROVAL	DEC/16	JAS
B	ROAD PROFILE & SERVICES AMENDED	24/02/17	JAS
C	ROAD ALIGNMENT AMENDED	27/03/17	JAS
D	SERVICES AMENDED FOR BDY CHANGES	25/08/17	JAS

Associated Consultants

RPS
RPS Australia East Pty Ltd
ACN 140 252 752
ABN 64 140 252 752
Suite 4, Robina East Quay Corporate Park
(North Building) 34-36 Glenferrie Drive, Robina
PO Box 1048 Robina DC, QLD 4226
T +61 7 555 36900
F +61 7 555 36966
W rpsgroup.com.au

Client

lendlease

Project

YARRABILBA
PRECINCT 3
PRELIMINARY PLANNING
FUNCTIONAL DRAWINGS

KN GROUP PTY LTD
CONSULTING ENGINEERS

LEVEL 2 - 71 GREY STREET
SOUTH BRISBANE
QUEENSLAND 4101
PHONE 07 3017 1900
FAX 07 3017 1911
EMAIL kng@knpl.com.au
ABN 35 112 053 611

Approved - RPEQ 12805

Drawing Title
P03B+C FUNCTIONAL LAYOUT
SERVICES PLAN
SHEET 1

Drawn	Designed	Checked	Date
JAS	JAS	GBG	OCT 16


Scale	Sheet
AS SHOWN	08 of 23

Drawing No	Revision
15-111-SK037	D

MA\2015\15111 Yarrabilba P3 Preliminary Support\Engineering\Acad\15-111-SK037-SK042-P03B-C-FUNC-SERVICES.dwg Plotted by: JS on 16/09/2021 12:01:44 PM

REFER KN DWG 15-111-SK037


REFER RIGHT

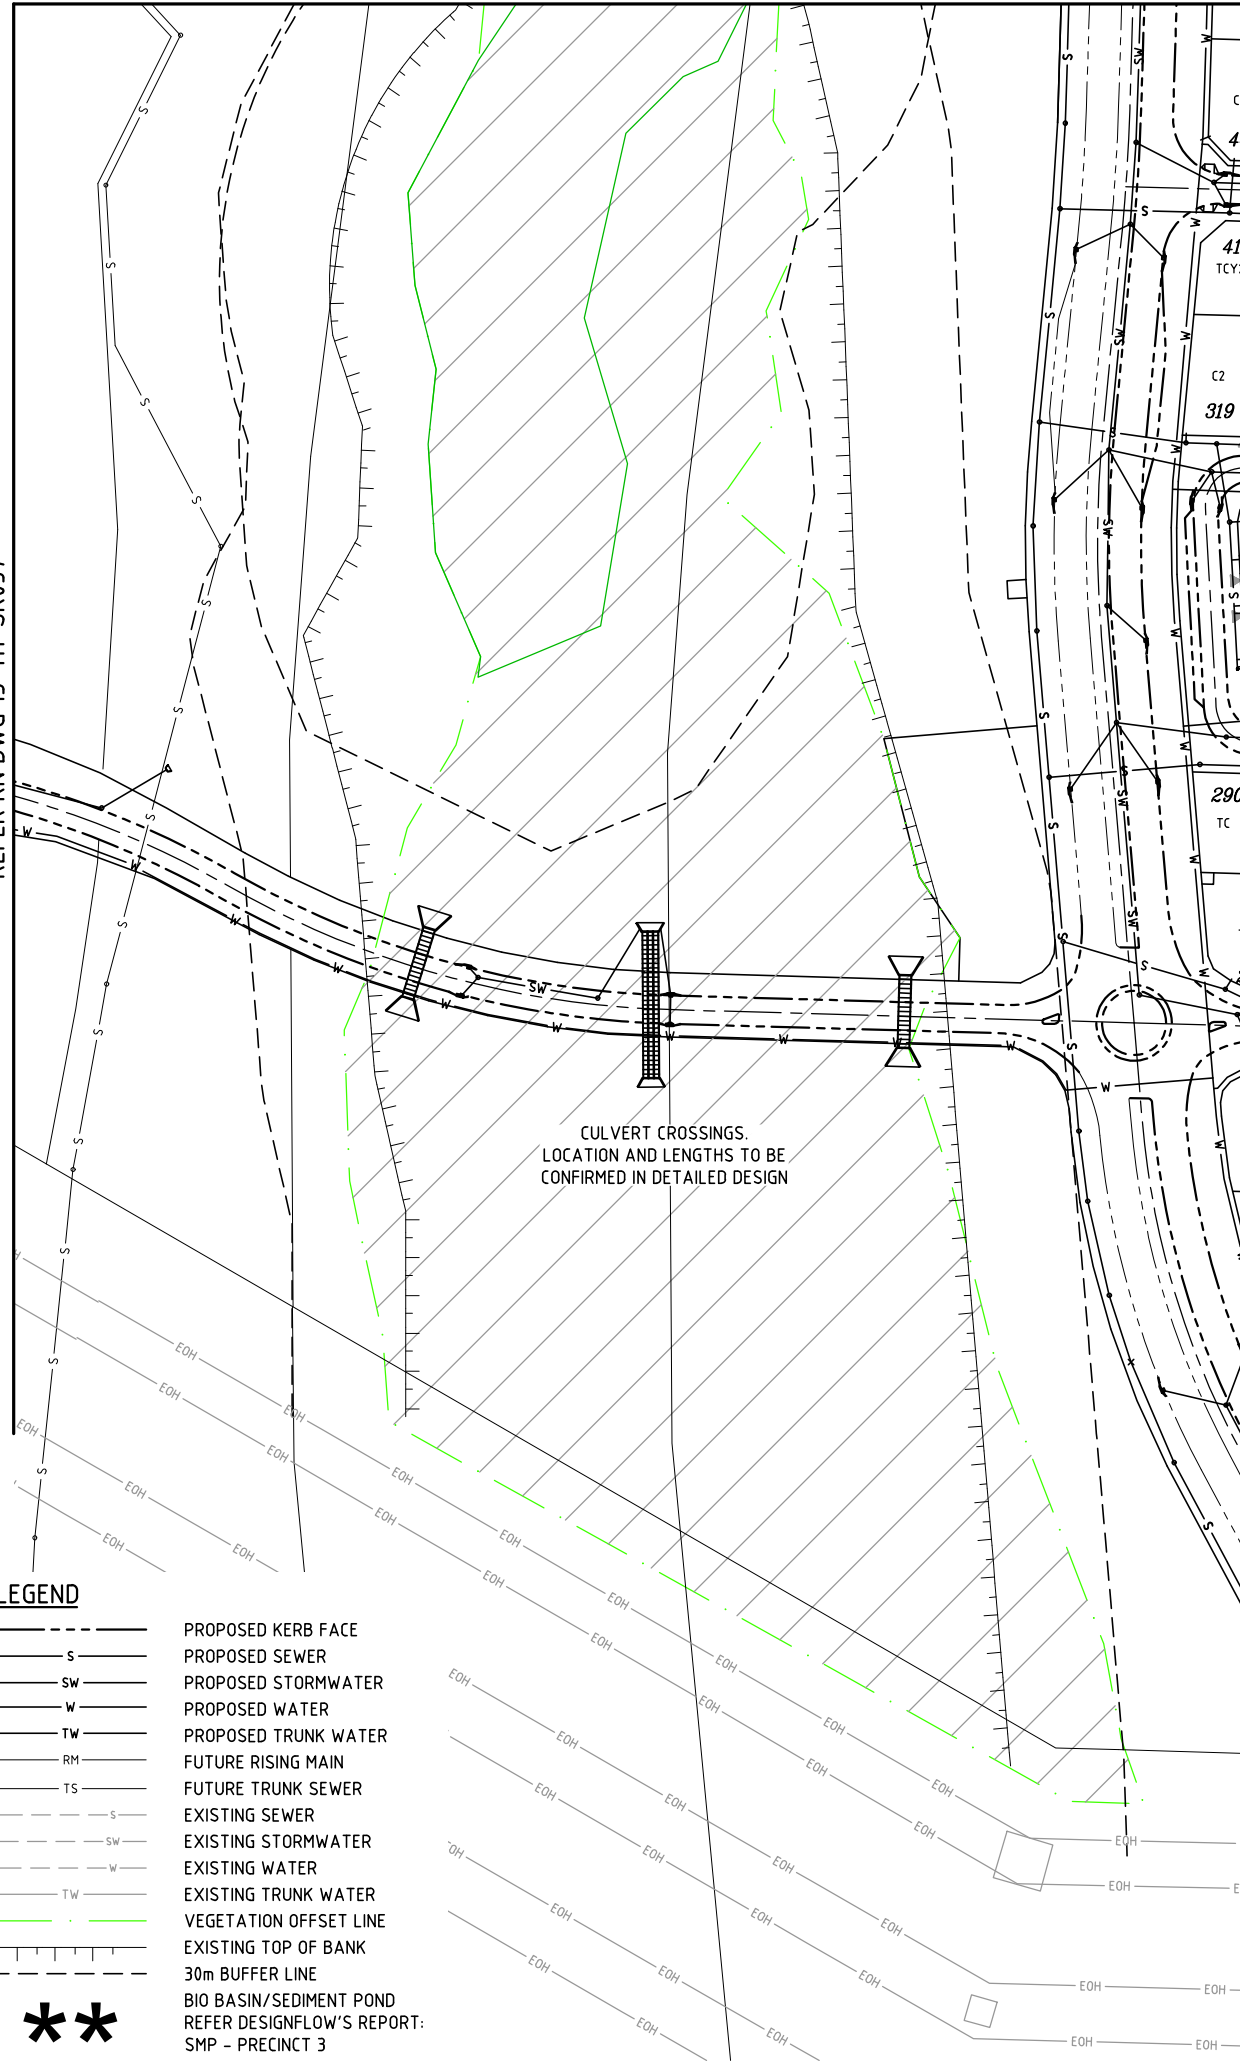

REFER KN DWG 15-111-SK039

REFER KN DWG 15-111-SK037


REFER KN DWG 15-111-S040

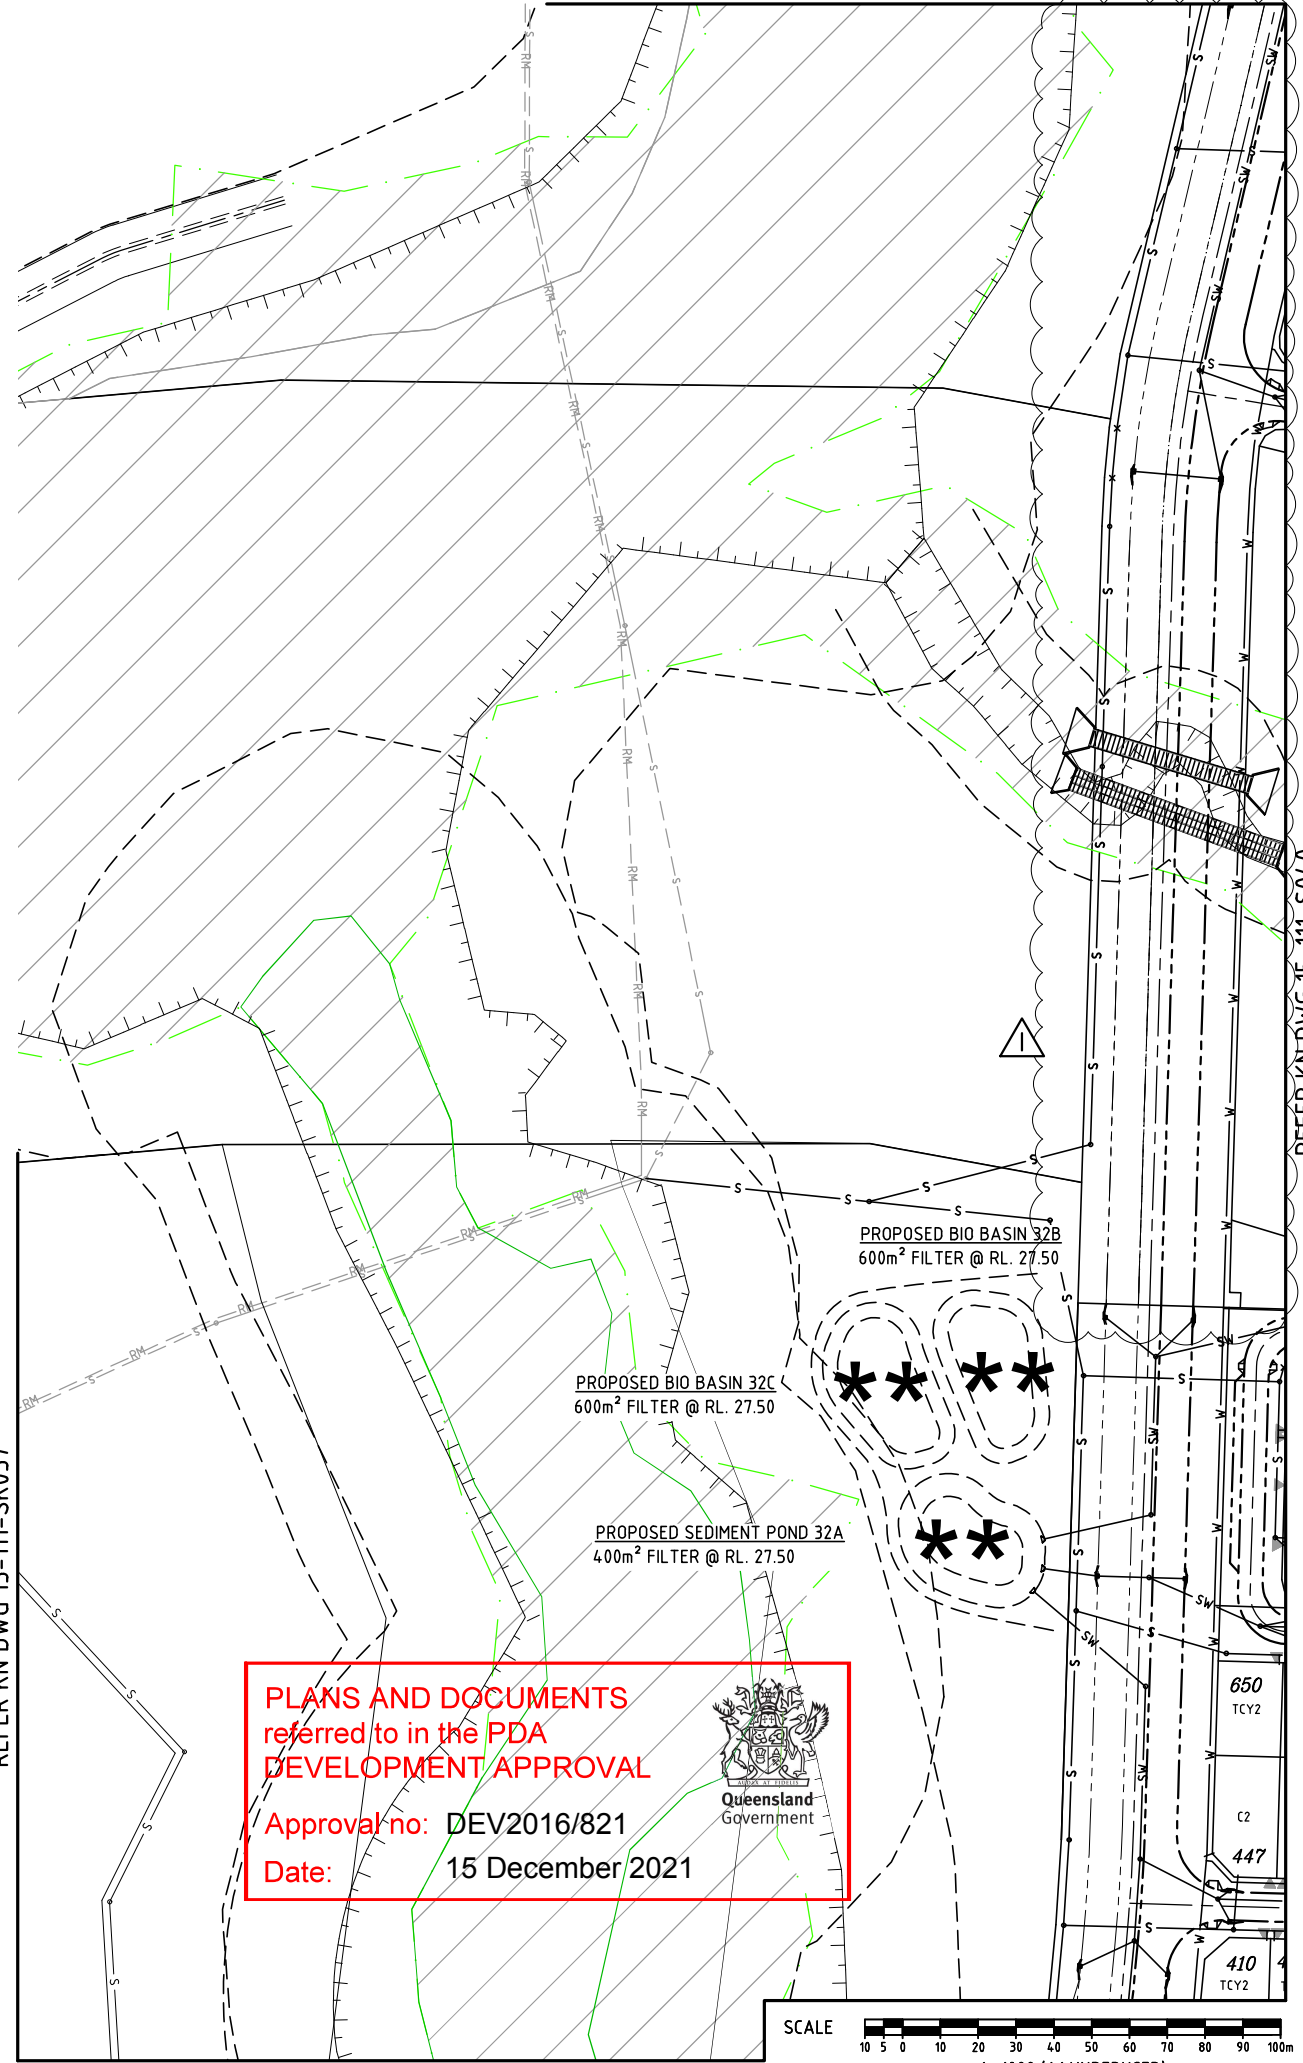

REFER LEFT

PLANS AND DOCUMENTS
referred to in the PDA
DEVELOPMENT APPROVAL


Approval no: DEV2016/821
Date: 15 December 2021

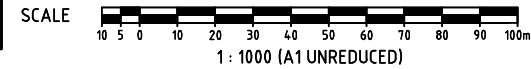

DO NOT SCALE THIS DRAWING
IF IN DOUBT - ASK!



LOCALITY PLAN

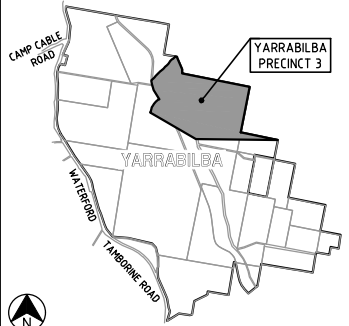

REVISIONS

No	Description	Date	By
A	FOR APPROVAL	DEC/16	JAS
B	BIO BASIN AMENDED	13/03/17	JAS
C	ROAD ALIGNMENT AMENDED	27/03/17	JAS
D	SERVICES AMENDED FOR BDY CHANGES	25/08/17	JAS
E	FOR APPROVAL	03/08/18	GPC
F	LOT TYPES AMENDED	25/09/18	GPC
G	STAGING AND LOTS AMENDED	11/03/20	GPC
H	LOTS AMENDED	15/09/20	GPC
I	P03C LOT LAYOUT AMENDED	16/09/21	JAS

Associated Consultants

RPS

RPS Australia East Pty Ltd
ACN 140 252 752
ABN 64 140 252 752
Suite 4, Robina East Quay Corporate Park
(North Building) 34-36 Glenferrie Drive, Robina
PO Box 1048 Robina QC, 4226
T +61 7 555 36900
F +61 7 555 36955
W rpsgroup.com.au

Client



Project

YARRABILBA

PRECINCT 3
PRELIMINARY PLANNING
FUNCTIONAL DRAWINGS


KN GROUP PTY LTD
CONSULTING ENGINEERS

LEVEL 2 - 71 GREY STREET
SOUTH BRISBANE
QUEENSLAND 4101
PHONE 07 3017 1900
FAX 07 3017 1911
EMAIL kn@knpl.com.au
ABN 35 112 053 611

Approved - RPEQ 12805

Drawing Title
P03B+C FUNCTIONAL LAYOUT
SERVICES PLAN
SHEET 2

Drawn	JAS	Designed	JAS	Checked	GBG	Date	OCT 16
Scale	AS SHOWN	Drawing No	15-111-SK038	Revision	I	Sheet	09 of 23

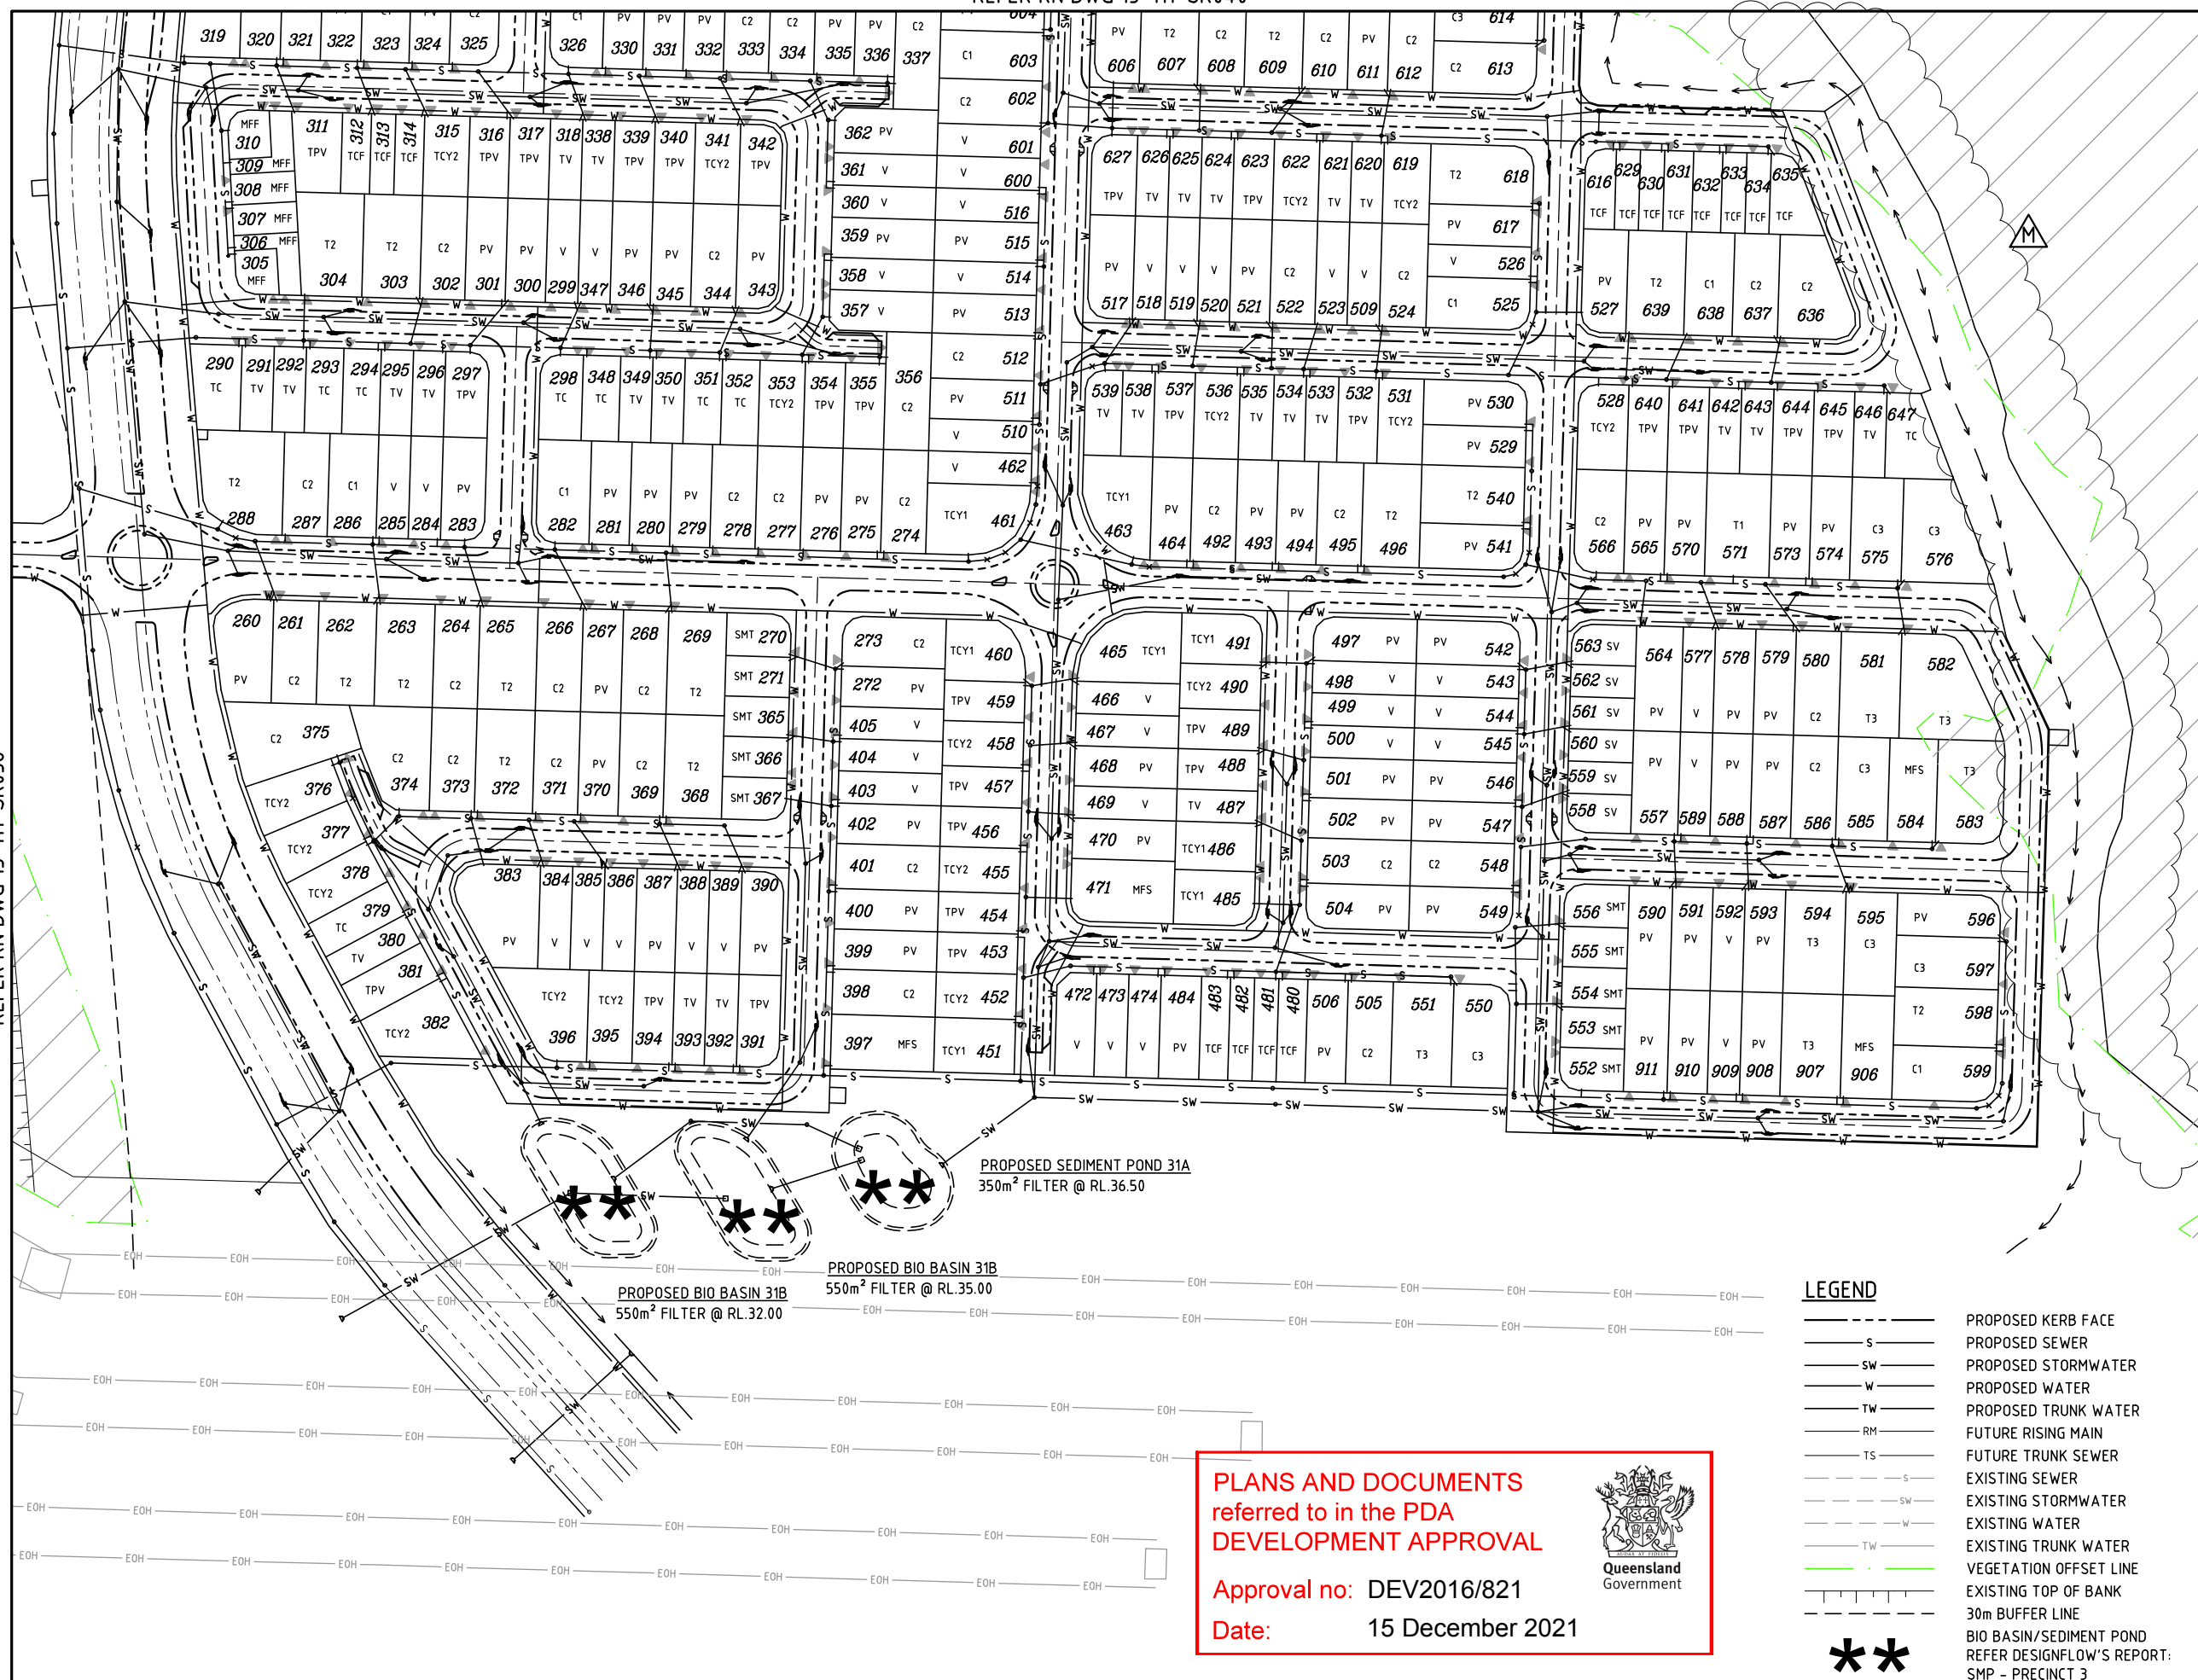

PLANS AND DOCUMENTS
referred to in the PDA
DEVELOPMENT APPROVAL

Approval no: DEV2016/821

Date: 15 December 2021



LEGEND

---	PROPOSED KERB FACE
S	PROPOSED SEWER
SW	PROPOSED STORMWATER
W	PROPOSED WATER
TW	PROPOSED TRUNK WATER
RM	FUTURE RISING MAIN
TS	FUTURE TRUNK SEWER
---	EXISTING SEWER
---	EXISTING STORMWATER
---	EXISTING WATER
---	EXISTING TRUNK WATER
---	VEGETATION OFFSET LINE
---	EXISTING TOP OF BANK
---	30m BUFFER LINE
---	BIO BASIN/SEDIMENT POND
---	REFER DESIGNFLOW'S REPORT: SMP - PRECINCT 3

SCALE
10 0 10 20 30 40 50 60 70 80 90 100m
1 : 1000 (A1 UNREDUCED)

DO NOT SCALE THIS DRAWING
IF IN DOUBT - ASK!



LOCALITY PLAN



REVISIONS

No	Description	Date	By
A	FOR APPROVAL	DEC/16	JAS
B	BIO BASIN AMENDED	13/03/17	JAS
C	SERVICES AMENDED FOR BDY CHANGES	25/08/17	JAS
D	SERVICES AMENDED FOR BDY CHANGES	25/05/18	SUK
E	SERVICES AMENDED	07/06/18	GPC
F	PMT LOCATION AMENDED	22/08/18	GPC
G	LOT ADDED, LOT TYPES/SERVICES AMENDED	05/09/18	GPC
H	LOT, DRIVEWAY, HC REMOVED	11/09/18	GPC
I	STAGING AMENDED	29/11/18	SUK
J	STAGING AND LOTS AMENDED	11/03/20	GPC
K	AMENDED LOT TYPES	17/12/20	ANC
L	AMENDED LOT TYPES	17/12/20	ANC
M	LOT BDY UPDATED	18/02/21	SUK

Associated Consultants



Client



Project

YARRABILBA
PRECINCT 3
PRELIMINARY PLANNING
FUNCTIONAL DRAWINGS



LEVEL 2 - 71 GREY STREET
SOUTH BRISBANE
QUEENSLAND 4101
PHONE 07 3017 1900
FAX 07 3017 1911
EMAIL kn@knpl.com.au
ABN 35 112 053 611

Approved - RFEQ 12805

Drawing Title
**P03B+C FUNCTIONAL LAYOUT
SERVICES PLAN
SHEET 3**

Drawn JAS	Designed JAS	Checked GBG	Date OCT 16
Scale AS SHOWN	Drawing No 15-111-SK039	Sheet 10 of 23	Revision M

REFER KN DWG 15-111-SK042

REFER KN DWG 15-111-SK042

M:\2015\15111 Yarrabilba P3 Preliminary Support\Engineering\Acad\15-111-SK037-SK042-P03B-C-FUNC-SERVICES.dwg Plotted by: JS on 16/09/2021 12:04:19 PM

LEGEND

---	PROPOSED KERB FACE
---	PROPOSED SEWER
---	PROPOSED STORMWATER
---	PROPOSED WATER
---	PROPOSED TRUNK WATER
---	FUTURE RISING MAIN
---	FUTURE TRUNK SEWER
---	EXISTING SEWER
---	EXISTING STORMWATER
---	EXISTING WATER
---	EXISTING TRUNK WATER
---	VEGETATION OFFSET LINE
---	EXISTING TOP OF BANK
---	30m BUFFER LINE
---	BIO BASIN/SEDIMENT POND
---	REFER DESIGNFLOW'S REPORT: SMP - PRECINCT 3



CULVERT CROSSINGS.
LOCATION AND LENGTHS TO BE
CONFIRMED IN DETAILED DESIGN

OPEN
SPACE

CULVERT CROSSINGS.
LOCATION AND LENGTHS TO BE
CONFIRMED IN DETAILED DESIGN

OPEN
SPACE

PATHWAY

REFER KN DWG 15-111-SK040

PLANS AND DOCUMENTS
referred to in the PDA
DEVELOPMENT APPROVAL

Approval no: DEV2016/821
Date: 15 December 2021




SCALE
1 : 1000 (A1 UNREDUCED)

DO NOT SCALE THIS DRAWING
IF IN DOUBT - ASK!



LOCALITY PLAN

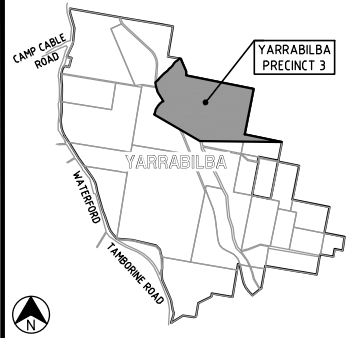

REVISIONS

No	Description	Date	By
A	FOR APPROVAL	DEC/16	JAS
B	LOT TYPE & EASEMENT AMENDED	27/03/17	JAS
C	SERVICES AMENDED FOR BDY CHANGES	25/08/17	JAS
D	SERVICES AMENDED FOR BDY CHANGES	11/05/18	SLK
E	SEWER AMENDED FOR BDY CHANGES	25/05/18	SLK
F	SERVICES AMENDED FOR BDY CHANGES	07/06/18	GPC
G	FOR APPROVAL	03/08/18	GPC
H	LOT TYPES AMENDED	25/09/18	GPC
I	SERVICES AMENDED FOR BDY CHANGES	03/10/18	SLK
J	STAGING AND LOTS AMENDED	29/11/18	SLK
K	P03C LOT LAYOUT AMENDED	16/09/21	JAS

Associated Consultants

RPS Australia East Pty Ltd
ACN 140 282 762
ABN 64 140 282 762
Suite 4, Robina East Quay Corporate Park
(North Building) 34-36 Glenferrie Drive, Robina
PO Box 1048 Robina DC, QLD 4226
T +61 7 555 36900
F +61 7 555 36966
W rpsgroup.com.au

Client



Project

PRECINCT 3
PRELIMINARY PLANNING
FUNCTIONAL DRAWINGS

KN GROUP PTY LTD
CONSULTING ENGINEERS



LEVEL 2 - 71 GREY STREET
SOUTH BRISBANE
QUEENSLAND 4101
PHONE 07 3017 1900
FAX 07 3017 1911
EMAIL kn@knpl.com.au
ABN 35 112 053 611

Approved - RPEQ 12805

Drawing Title

P03B+C FUNCTIONAL LAYOUT
SERVICES PLAN
SHEET 5


Drawn JAS	Designed JAS	Checked GBG	Date OCT 16
Scale AS SHOWN	Drawing No 15-111-SK041	Sheet 12 of 23	Revision K

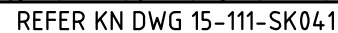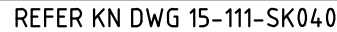

	PROPOSED KERB FACE
	PROPOSED SEWER
	PROPOSED STORMWATER
	PROPOSED WATER
	PROPOSED TRUNK WATER
	FUTURE RISING MAIN
	FUTURE TRUNK SEWER
	EXISTING SEWER
	EXISTING STORMWATER
	EXISTING WATER
	EXISTING TRUNK WATER
	VEGETATION OFFSET LINE
	EXISTING TOP OF BANK
	30m BUFFER LINE
	BIO BASIN/SEDIMENT POND
	REFER DESIGNFLOW'S REPORT: SMP - PRECINCT 3



Approval no: DEV2016/821
Date: 15 December 2021

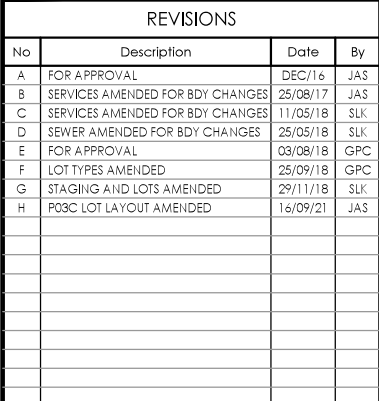

Associated Consultants

RPS

RPS Australia East Pty Ltd
ACN 140 292 762
ABN 14 140 292 762

Suite 4, Robina East Quay Corporate Park
(North Building) 34-35 Glenferrie Drive, Robina
RQ Box 1046 Robina DC, Cnr 422nd

T +61 7 555 36900
F +61 7 555 36999

W rpsgroup.com.au

©COPYRIGHT PROTECTS THIS PLAN
Unauthorised reproduction or amendment
not permitted. Please contact the author.



Project



YARRABILBA

PRECINCT 3

PRELIMINARY
PLANNING
FUNCTIONAL DRAWINGS





LEVEL 2 - 71 GREY STREET
SOUTH BRISBANE
QUEENSLAND 4101
PHONE 07 3017 1900
FAX 07 3017 1911
EMAIL kng@knp.com.au
ABN 35 112 053 611

Approved - RPEQ 12805

Drawing Title

P03B+C FUNCTIONAL LAYOUT
SERVICES PLAN
SHEET 6


Drawn JAS	Designed JAS	Checked GBG	Date OCT 16
Scale AS SHOWN			Sheet 13 of 23
A1	Drawing No 15-111-SK042		Revision H

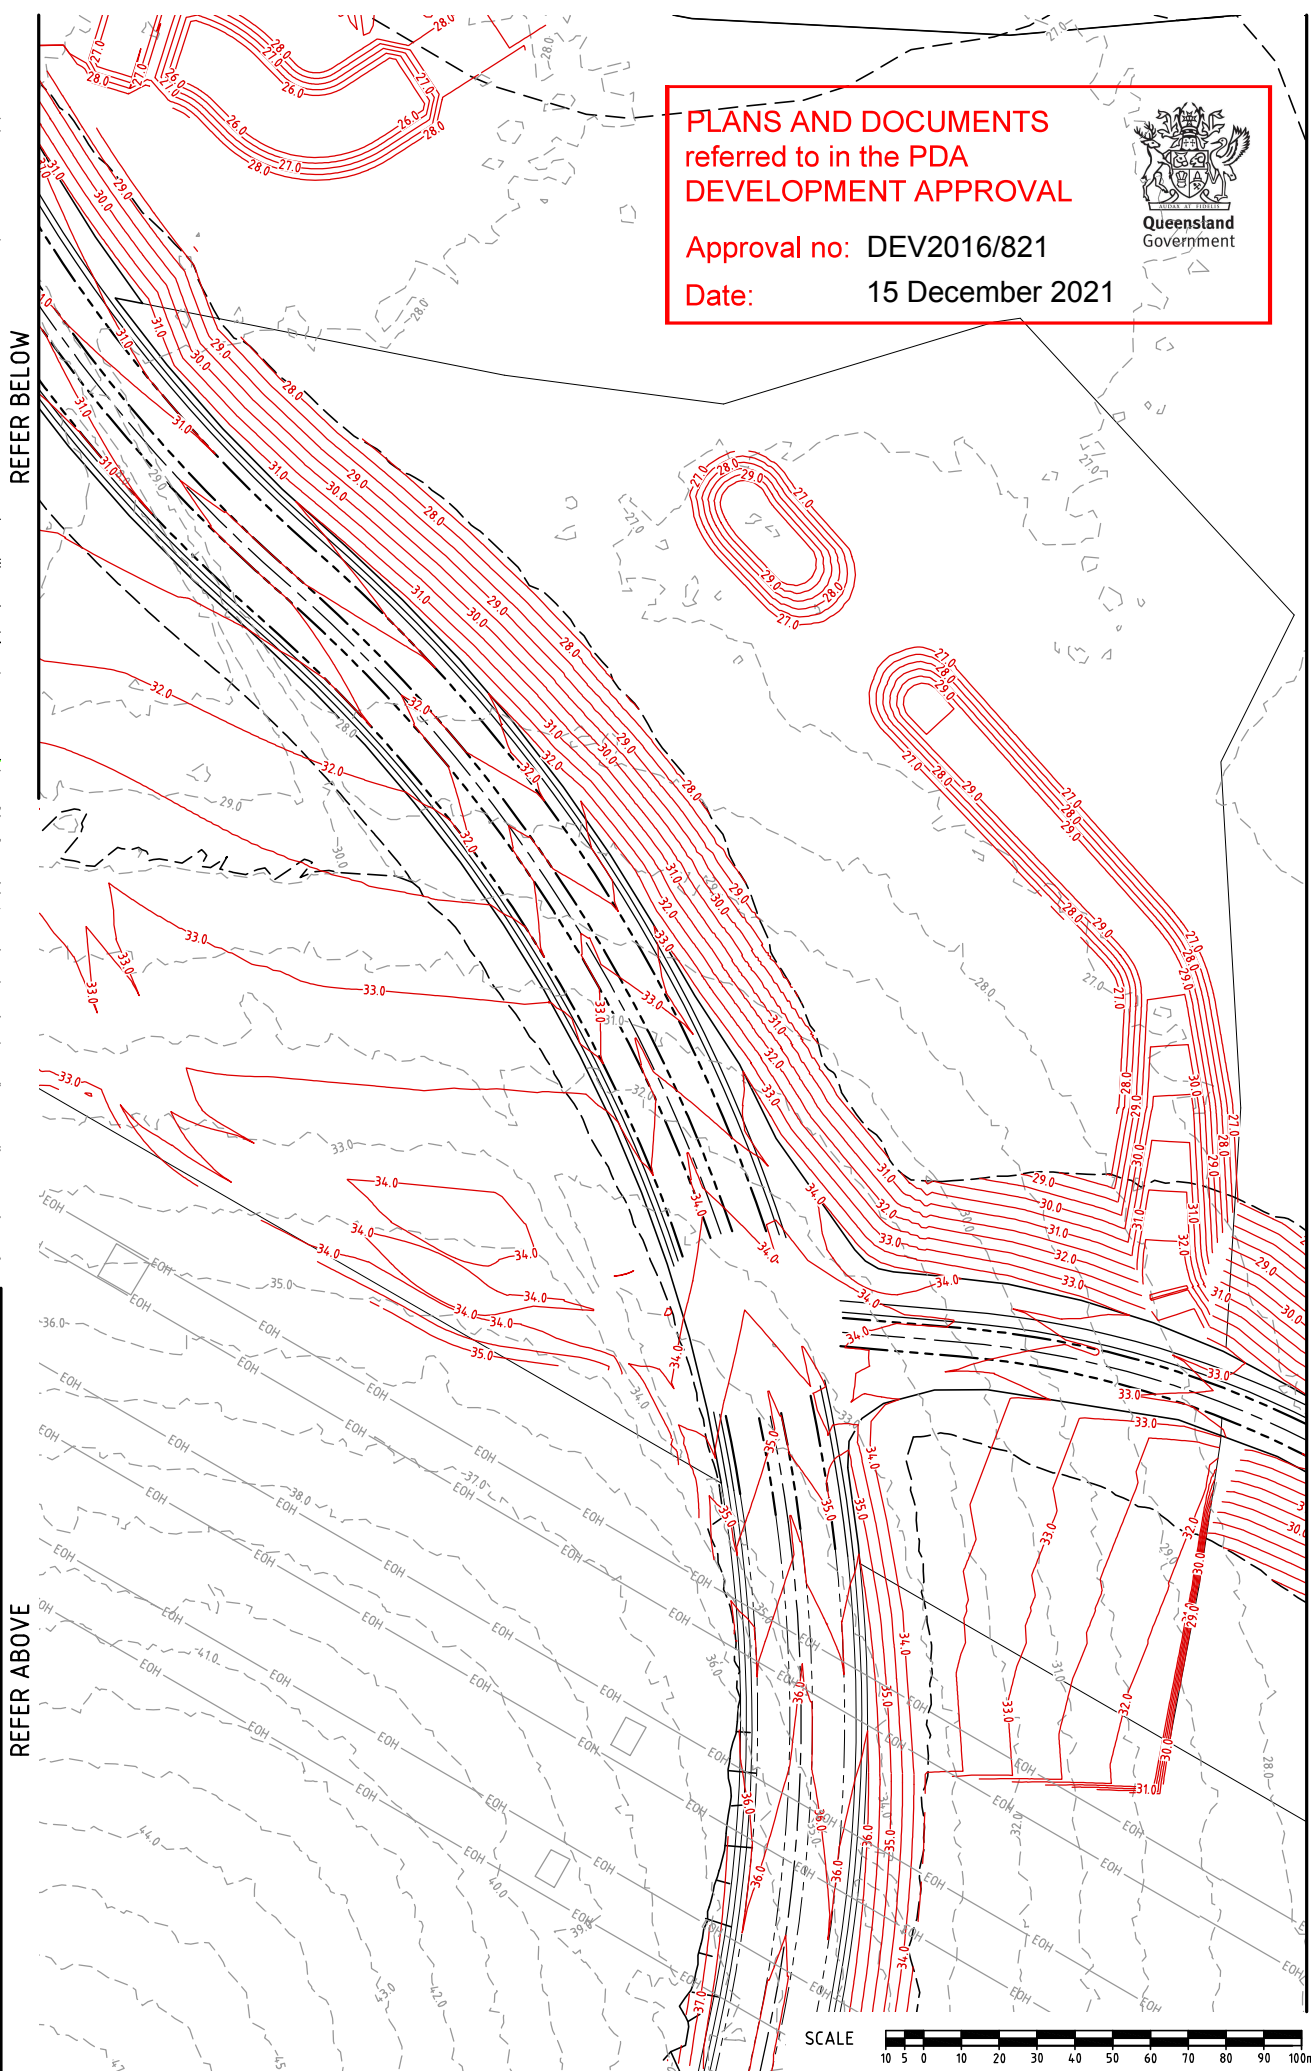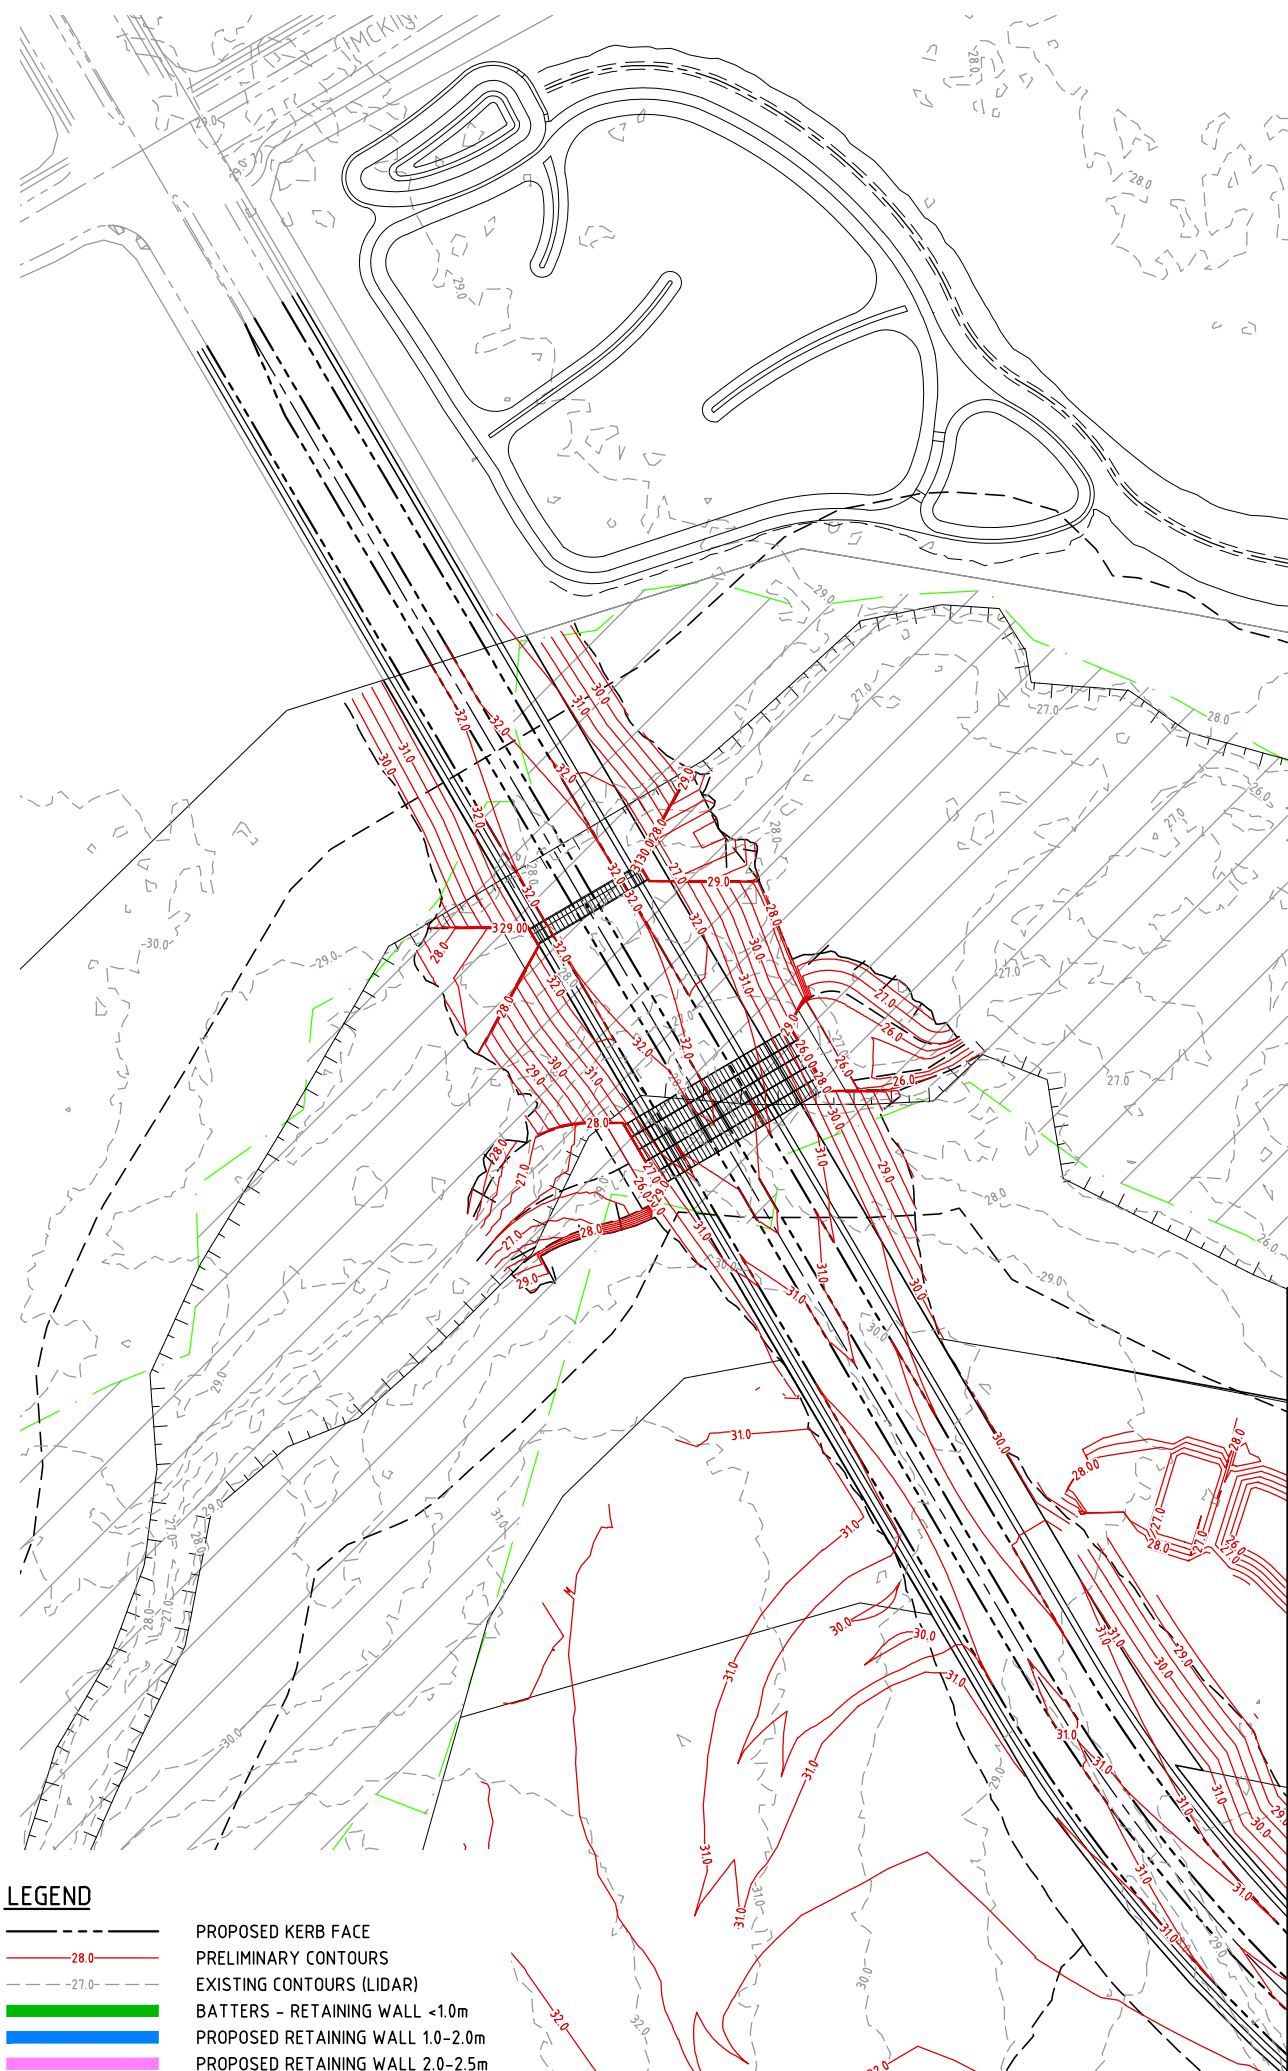

PLANS AND DOCUMENTS
referred to in the PDA
DEVELOPMENT APPROVAL

Approval no: DEV2016/821

Date: 15 December 2021

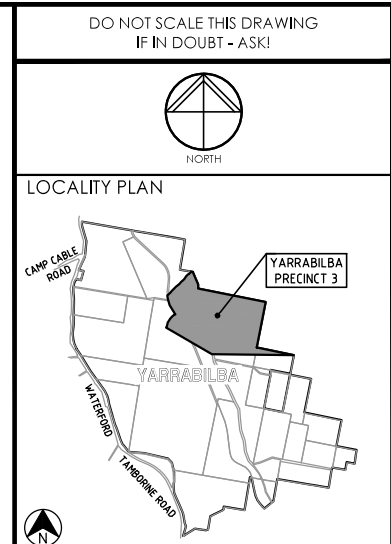[illegible]

Associated Consultants

RPS

RPS Australia East Pty Ltd
ACN 140 232 782
ABN 44 140 232 782

Suite 4, Robina East Quay Corporate Park
(North Building) 34-36 Glenferrie Drive, Robina
PO Box 1048 Robina DC, Qld 4226

T +61 7 555 36900
F +61 7 555 36999

W rpsaustralia.com.au

©COPYRIGHT PROTECTS THIS PLAN
Unauthorized reproduction or amendment
not permitted. Please contact the author.



Project



YARRABILBA

PRECINCT 3

PRELIMINARY PLANNING
FUNCTIONAL DRAWINGS



KN GROUP PTY LTD
CONSULTING ENGINEERS



LEVEL 2 - 71 GREY STREET
SOUTH BRISBANE
QUEENSLAND 4101
PHONE 07 3017 1900
FAX 07 3017 1911
EMAIL kng@knpl.com.au
ABN 55 112 053 611

Approved - RPEQ 12805


Drawing Title

P03B+C FUNCTIONAL LAYOUT
EARTHWORKS PLAN
SHEET 1

Drawn JAS	Designed JAS	Checked GBG	Date OCT 16
Scale AS SHOWN			Sheet 14 of 23
A1	Drawing No 15-111-SK043		Revision D


M:\2015\15111 Yarrabilba P3 Preliminary Support\Engineering\Acad\15-111-SK043-SK046-P03B-C-FUNC-EWKS.dwg Plotted by JS on 16/09/2021 12:02:08 PM

REFER KN DWG 15-111-SK043

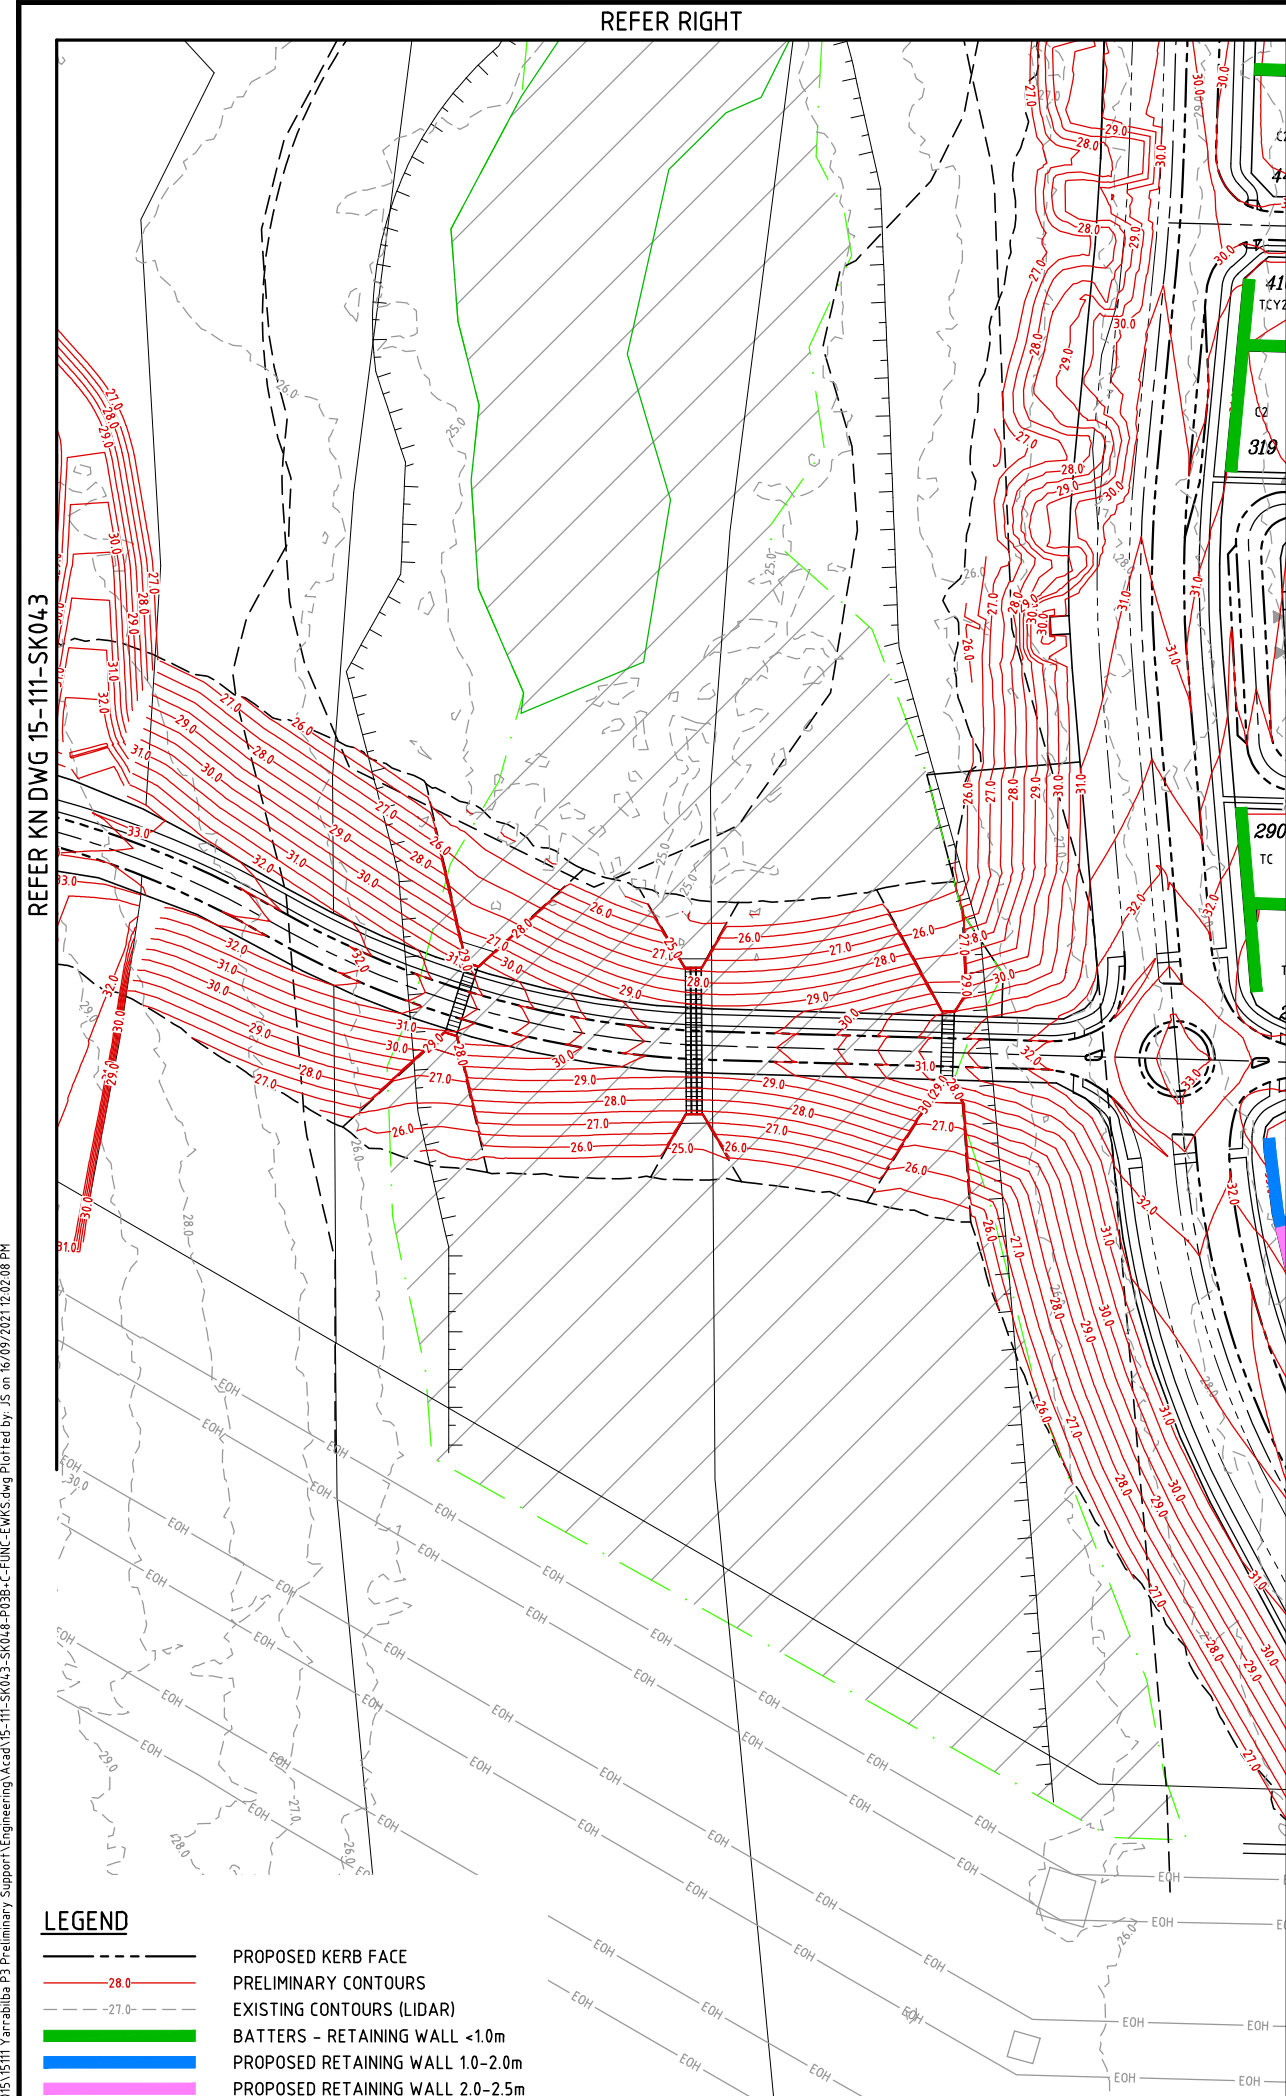

REFER KN DWG 15-111-SK045

REFER KN DWG 15-111-SK043

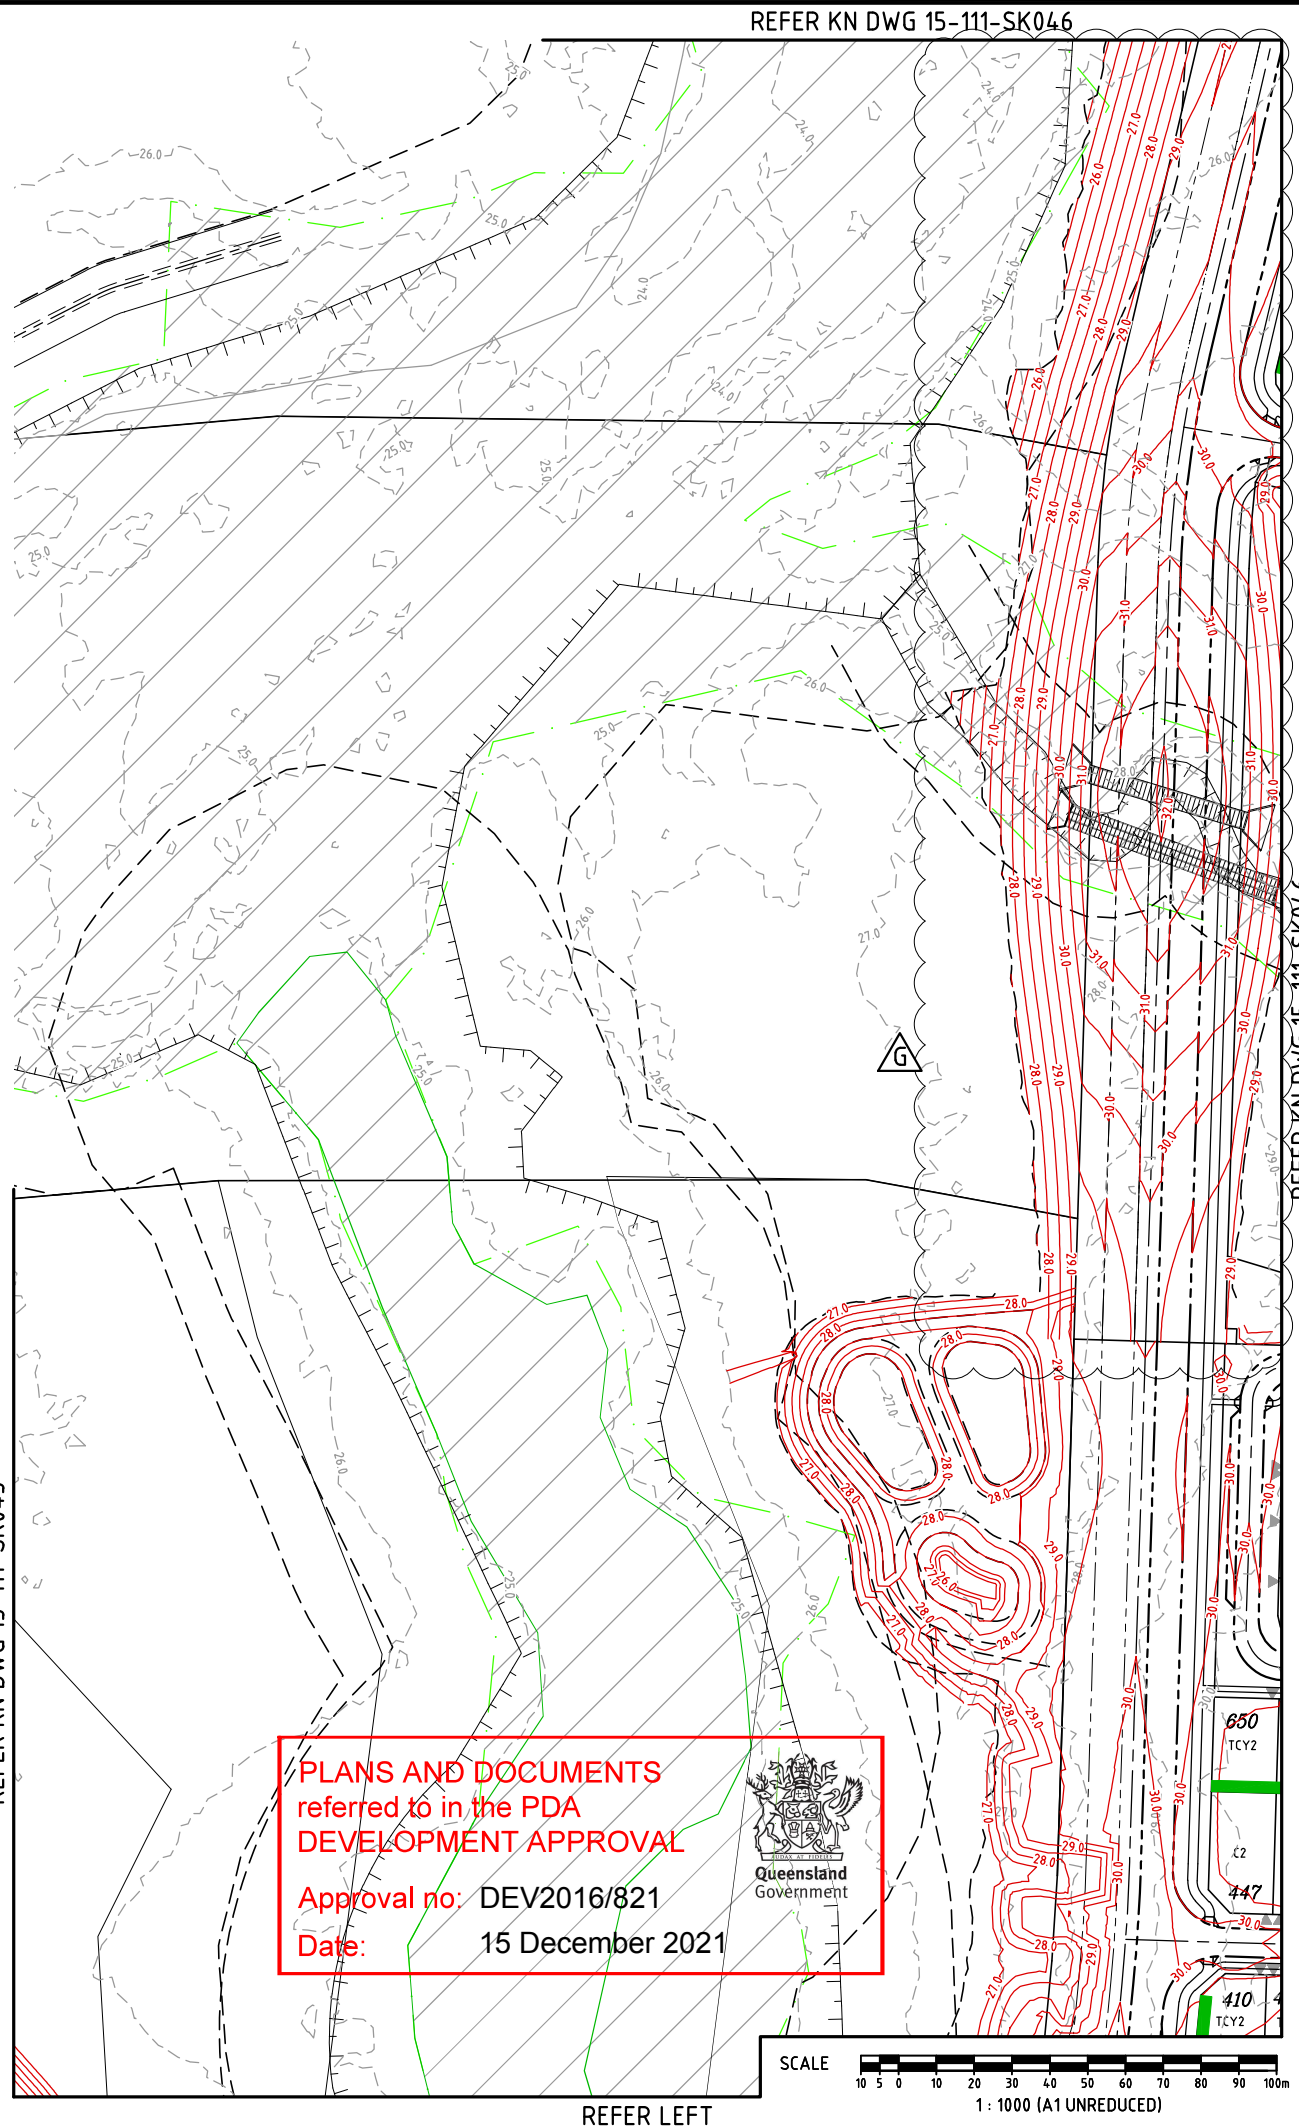


REFER LEFT

DO NOT SCALE THIS DRAWING
IF IN DOUBT - ASK!



LOCALITY PLAN

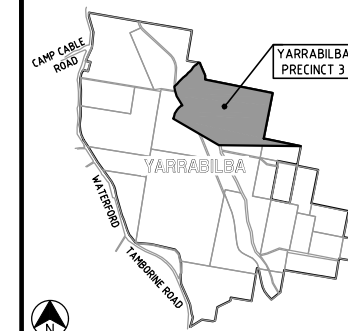

REVISIONS

No	Description	Date	By
A	FOR APPROVAL	DEC/16	JAS
B	BIO BASIN AMENDED	13/03/17	JAS
C	ROAD ALIGNMENT AMENDED	27/03/17	JAS
D	EWK AMENDED FOR BDY CHANGES	25/08/17	JAS
E	LOT TYPES AMENDED	25/09/18	GPC
F	LOTS AMENDED	15/09/20	GPC
G	P03C LOT LAYOUT AMENDED	15/09/21	JAS

Associated Consultants

RPS
RPS Australia East Pty Ltd
ACN 140 292 782
ABN 44 140 292 782
Suite 4, Robina East Quay Corporate Park
(North Building) 34-36 Glenferrie Drive, Robina
PO Box 1048 Robina DC, QLD 4226
T +61 7 555 36900
F +61 7 555 36999
W rpsgroup.com.au

Client



Project

YARRABILBA
PRECINCT 3
PRELIMINARY PLANNING
FUNCTIONAL DRAWINGS

KN GROUP PTY LTD
CONSULTING ENGINEERS


LEVEL 2 - 71 GREY STREET
SOUTH BRISBANE
QUEENSLAND 4101
PHONE 07 3017 1900
FAX 07 3017 1911
EMAIL kn@knpl.com.au
ABN 35 112 053 611

Approved - RPEQ 12805

Drawing Title
P03B+C FUNCTIONAL LAYOUT
EARTHWORKS PLAN
SHEET 2

Drawn JAS	Designed JAS	Checked GBG	Date OCT 16
Scale AS SHOWN	Drawing No 15-111-SK044	Sheet 15 of 23	Revision G

REFER KN DWG 15-111-SK046

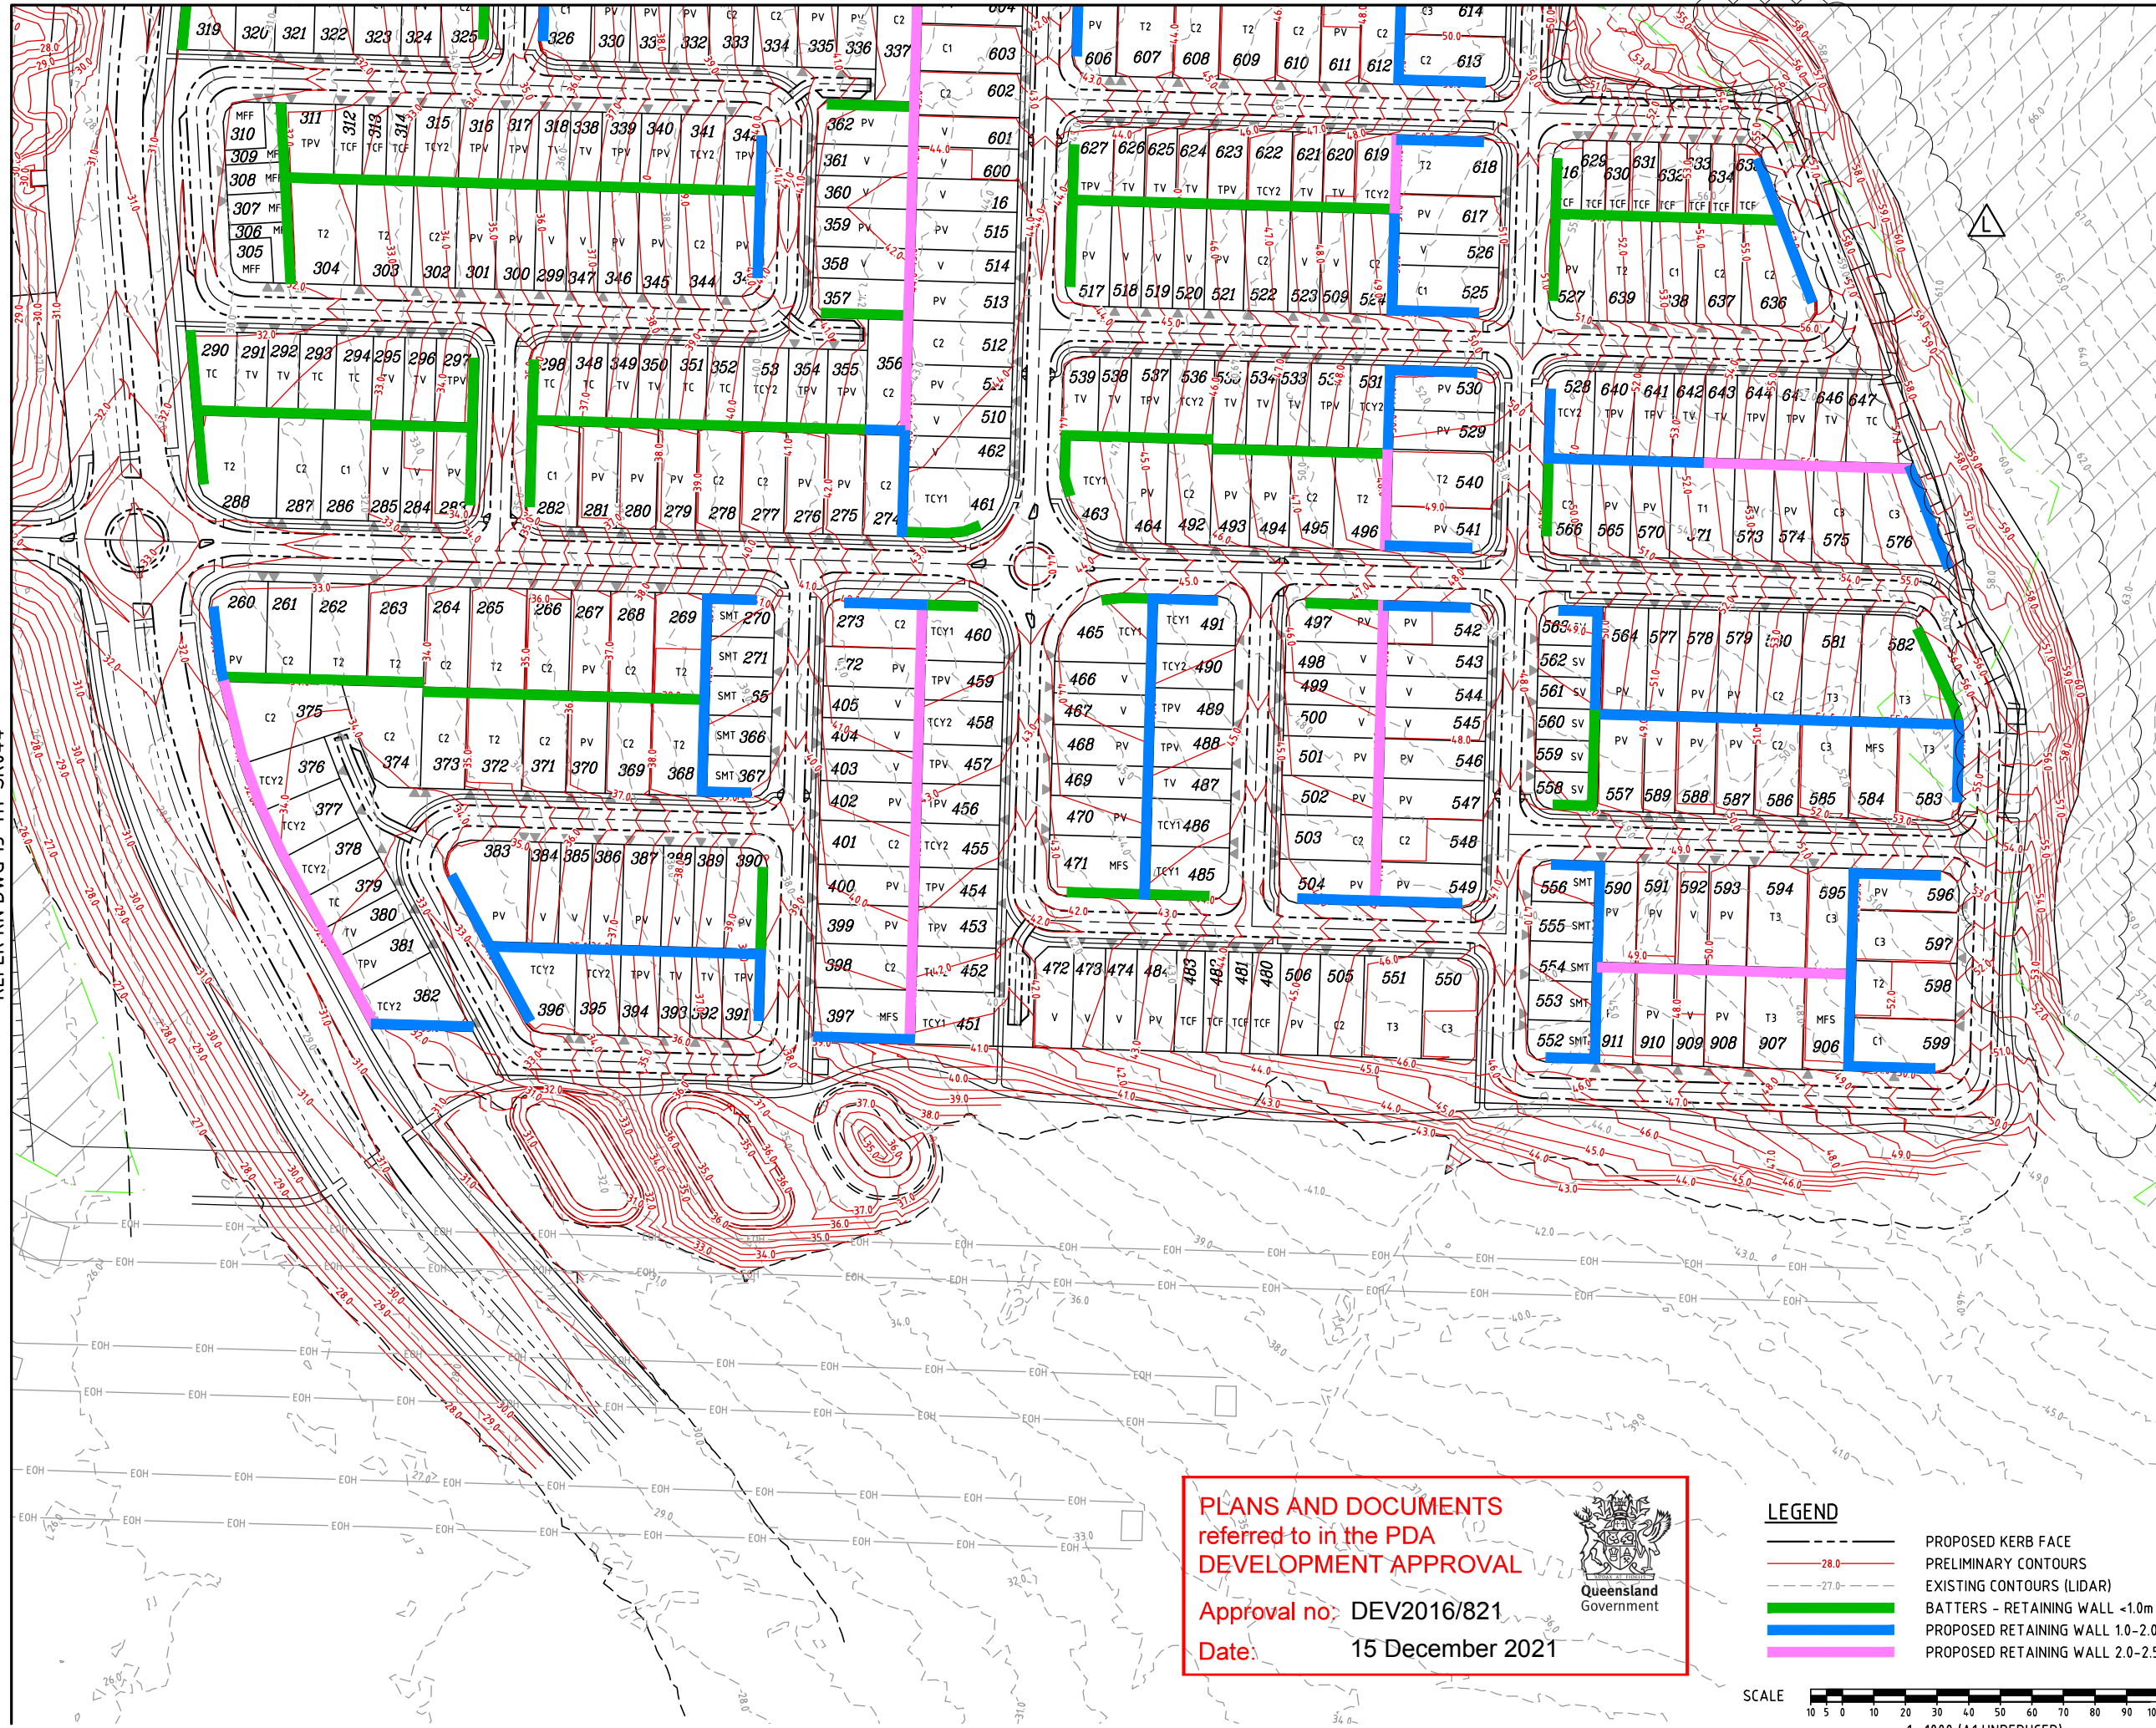

PLANS AND DOCUMENTS
referred to in the PDA
DEVELOPMENT APPROVAL

Approval no: DEV2016/821
Date: 15 December 2021



LEGEND

---	PROPOSED KERB FACE
---	PRELIMINARY CONTOURS
---	EXISTING CONTOURS (LIDAR)
---	BATTERS - RETAINING WALL <1.0m
---	PROPOSED RETAINING WALL 1.0-2.0m
---	PROPOSED RETAINING WALL 2.0-2.5m



DO NOT SCALE THIS DRAWING
IF IN DOUBT - ASK!

NORTH

LOCALITY PLAN

CAMP CABLE ROAD

YARRABILBA

YARRABILBA PRECINCT 3


REVISIONS

No	Description	Date	By
A	FOR APPROVAL	DEC/16	JAS
B	BIO BASIN AMENDED	13/03/17	JAS
C	EWK AMENDED FOR BDY CHANGES	25/08/17	JAS
D	EWK AMENDED FOR BDY CHANGES	25/05/18	SLK
E	PMT LOCATION AMENDED	22/08/18	GPC
F	LOT ADDED, LOT TYPES/DWAYS AMENDED	05/09/18	GPC
G	LOT DRIVEWAY REMOVED/FP ADDED	11/09/18	GPC
H	STAGING AMENDED	29/11/18	SLK
I	STAGING AND LOTS AMENDED	11/03/20	GPC
J	AMENDED LOT TYPES	17/12/20	ANC
K	AMENDED LOT TYPES	17/12/20	ANC
L	LOT BDY UPDATED	18/02/21	SLK

Associated Consultants

RPS

RPS Australia East Pty Ltd
ACN 140 292 782
ABN 44 140 292 782
Suite 4, Robina East Quay Corporate Park
(North Building) 34-36 Glenferrie Drive, Robina
PO Box 1048 Robina DC, QLD 4226
T +61 7 555 36900 F +61 7 555 36999
W rpsgroup.com.au

Client

lendlease

Project

YARRABILBA

PRECINCT 3
PRELIMINARY PLANNING
FUNCTIONAL DRAWINGS

KN GROUP PTY LTD
CONSULTING ENGINEERS

LEVEL 2 - 71 GREY STREET
SOUTH BRISBANE
QUEENSLAND 4101
PHONE 07 3017 1900
FAX 07 3017 1911
EMAIL kn@knpl.com.au
ABN 35 112 053 611

Approved - RPEQ 12805


Drawing Title

P03B+C FUNCTIONAL LAYOUT
EARTHWORKS PLAN
SHEET 3

Drawn	JAS	Designed	JAS	Checked	GBG	Date	OCT 16	
Scale	AS SHOWN						Sheet	16 of 23
A1	Drawing No						Revision	
15-111-SK045						L		

REFER KN DWG 15-111-SK044

M:\2015\15111 Yarrabilba P3 Preliminary Support\Engineering\Acad\15-111-SK043-SK046-P03B-C-FUNC-EWKs.dwg Plotted by: JS on 16/09/2021 12:02:11 PM

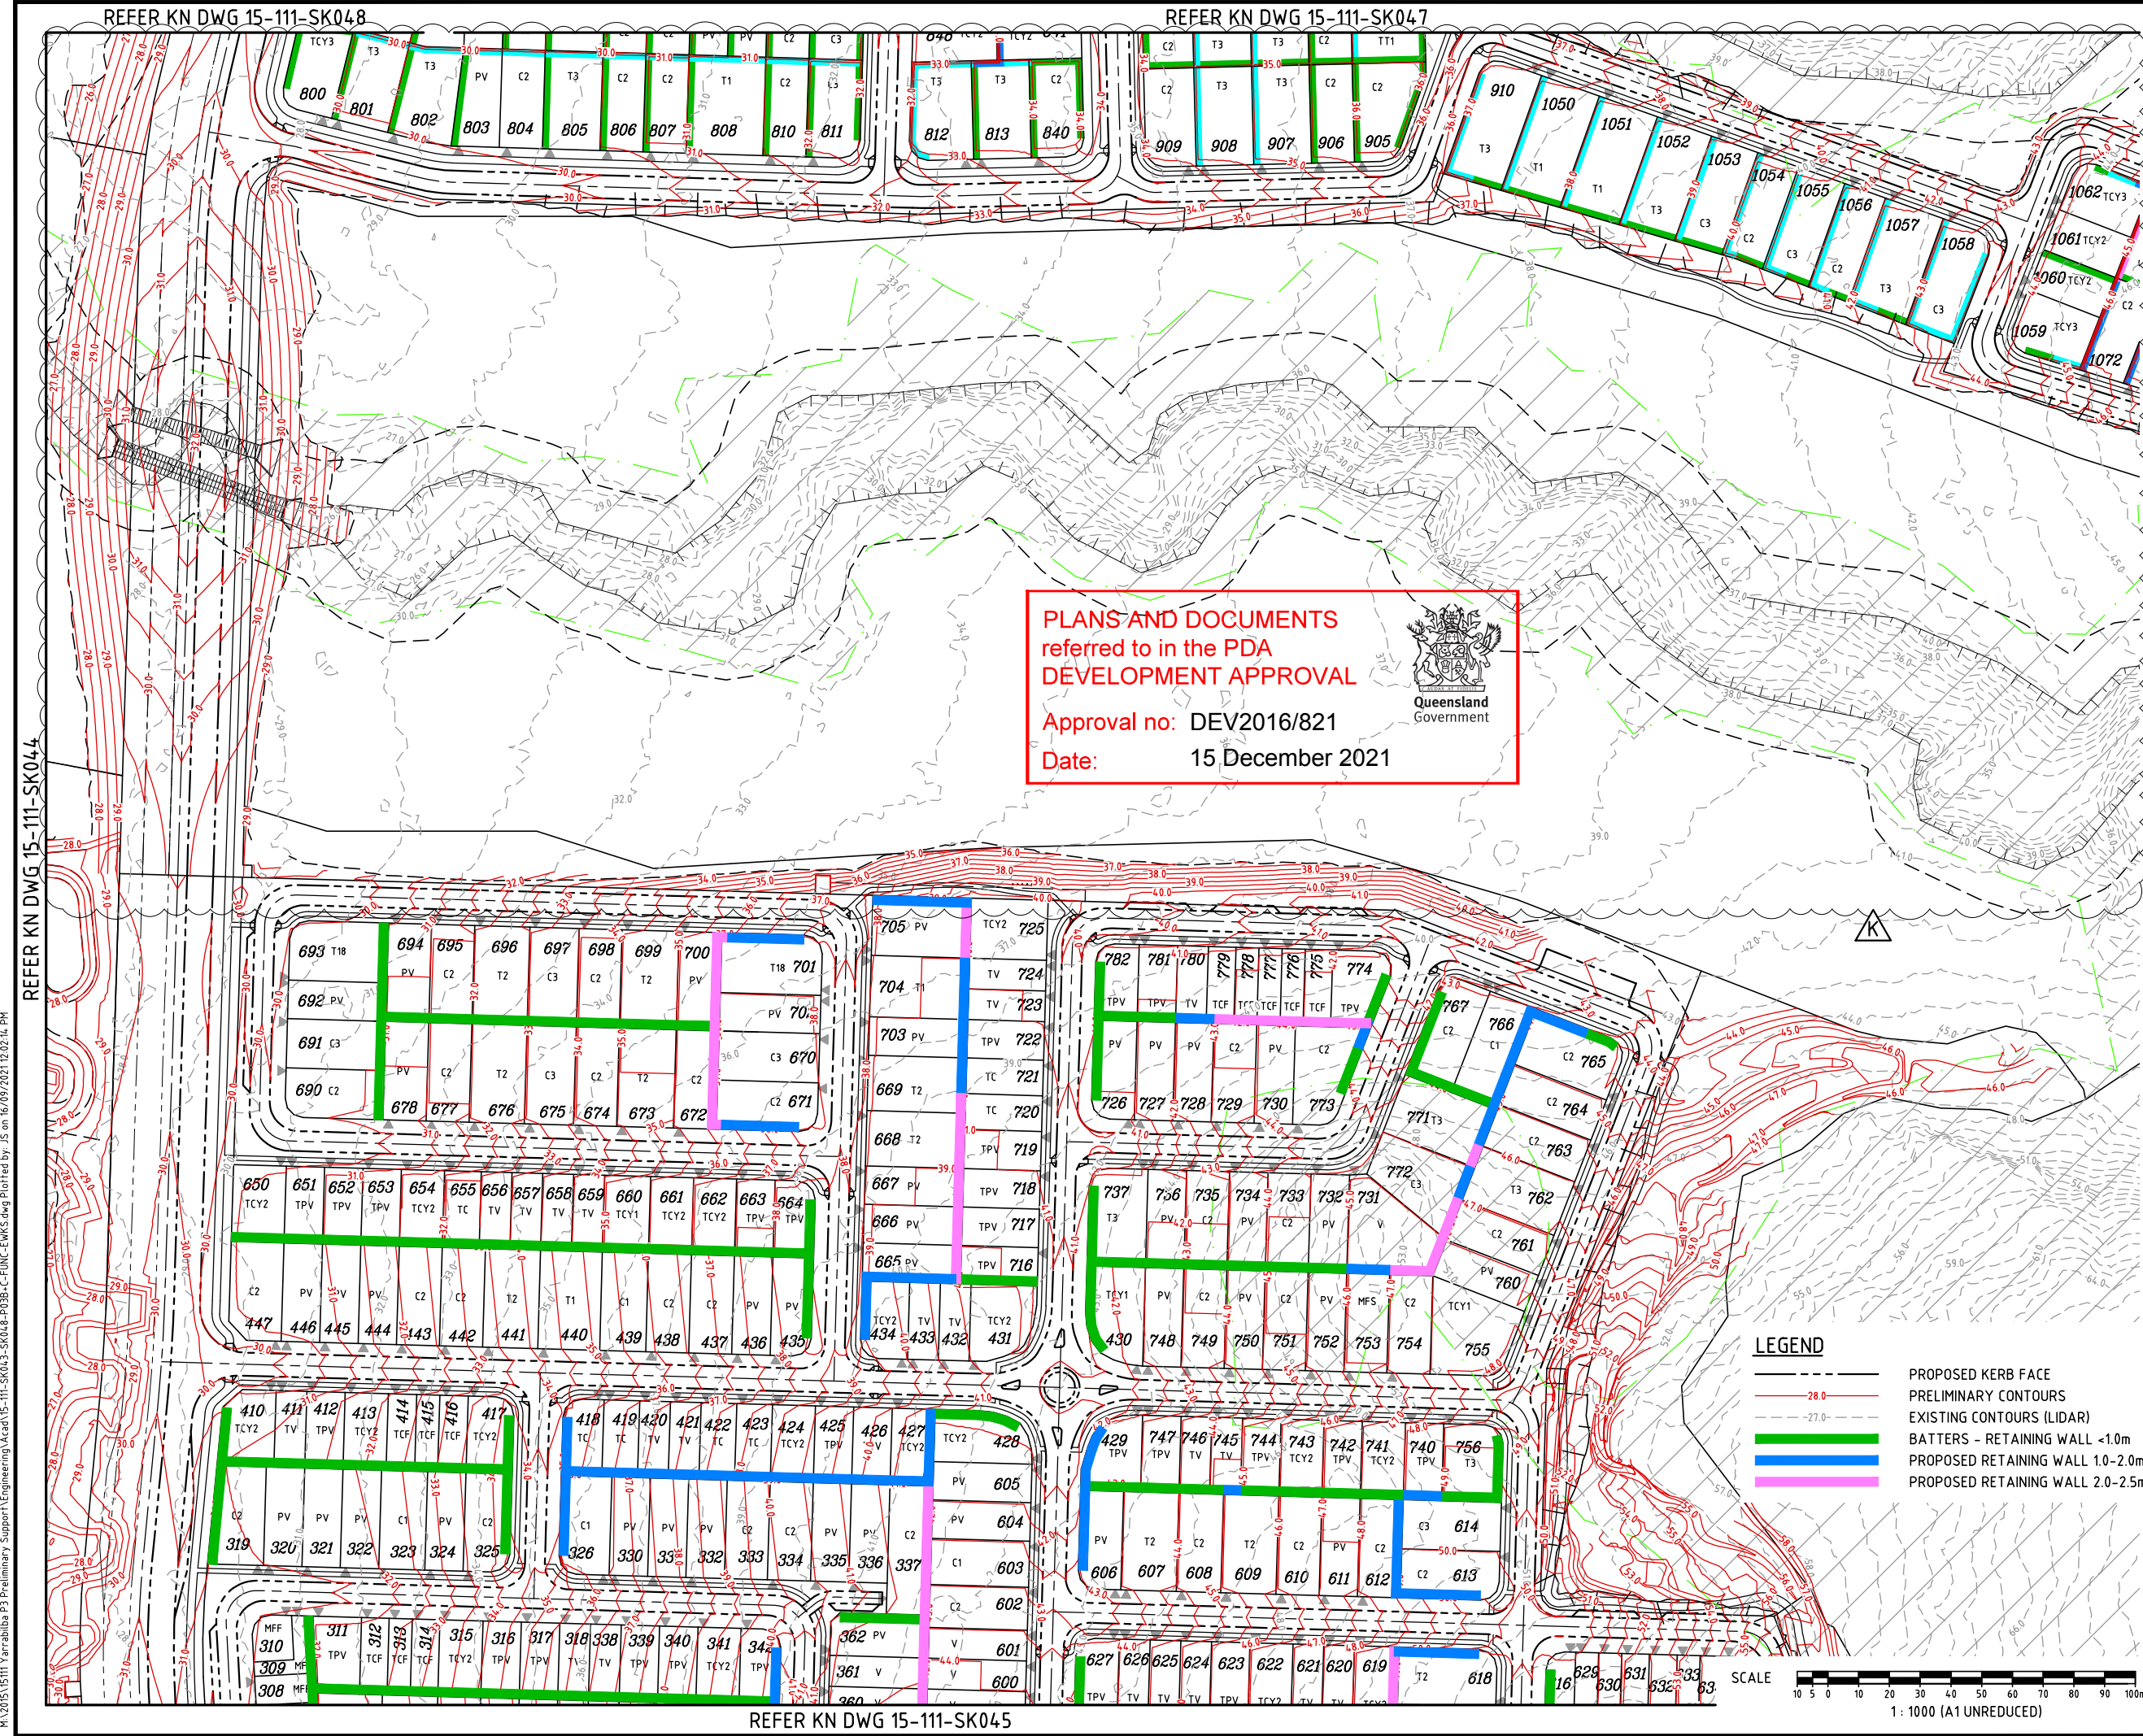

PLANS AND DOCUMENTS
referred to in the PDA
DEVELOPMENT APPROVAL

Approval no: DEV2016/821
Date: 15 December 2021



DO NOT SCALE THIS DRAWING
IF IN DOUBT - ASK!

NORTH

LOCALITY PLAN

CAMP CABLE ROAD
YARRABILBA
YARRABILLBA PRECINCT 3

REVISIONS			
No	Description	Date	By
A	FOR APPROVAL	DEC/16	JAS
B	EWK AMENDED FOR BOY CHANGES	25/08/17	JAS
C	EWK AMENDED FOR BOY CHANGES	11/05/18	SLK
D	LOT TYPES AMENDED	25/09/18	GPC
E	STAGING AND LOTS AMENDED	29/11/18	SLK
F	STAGING AND LOTS AMENDED	11/03/20	GPC
G	LOTS AMENDED	15/09/20	GPC
H	AMENDED LOT TYPES	17/12/20	ANC
I	AMENDED LOT TYPES	17/12/20	ANC
J	EMT ADDED, LOT BOY UPDATED	18/02/21	SLK
K	P03C LOT LAYOUT AMENDED	16/09/21	JAS

Associated Consultants

RPS

Copyright protects this plan. Unauthorised reproduction or amendment is prohibited. Please contact the author.

Client

Project

YARRABILBA

PRECINCT 3
PRELIMINARY PLANNING
FUNCTIONAL DRAWINGS

KN GROUP PTY LTD
CONSULTING ENGINEERS

LEVEL 2 - 71 GREY STREET
SOUTH BRISBANE
QUEENSLAND 4101
PHONE 07 3017 1900
FAX 07 3017 1911
EMAIL kn@knpl.com.au
ABN 35 112 053 611

Approved - RPEQ 12805


Drawing Title
P03B+C FUNCTIONAL LAYOUT
EARTHWORKS PLAN
SHEET 4

Drawn	Designed	Checked	Date
JAS	JAS	GBG	OCT 16

Scale	Drawing No	Revision
AS SHOWN	15-111-SK046	K

M:\2015\15111 Yarrabilba P3 Preliminary Support\Engineering\Acad\15-111-SK043-SK048-P03B-C-FUNC-EWKs.dwg Plotted by: JS on 16/09/2021 12:02:14 PM

REFER KN DWG 15-111-SK048

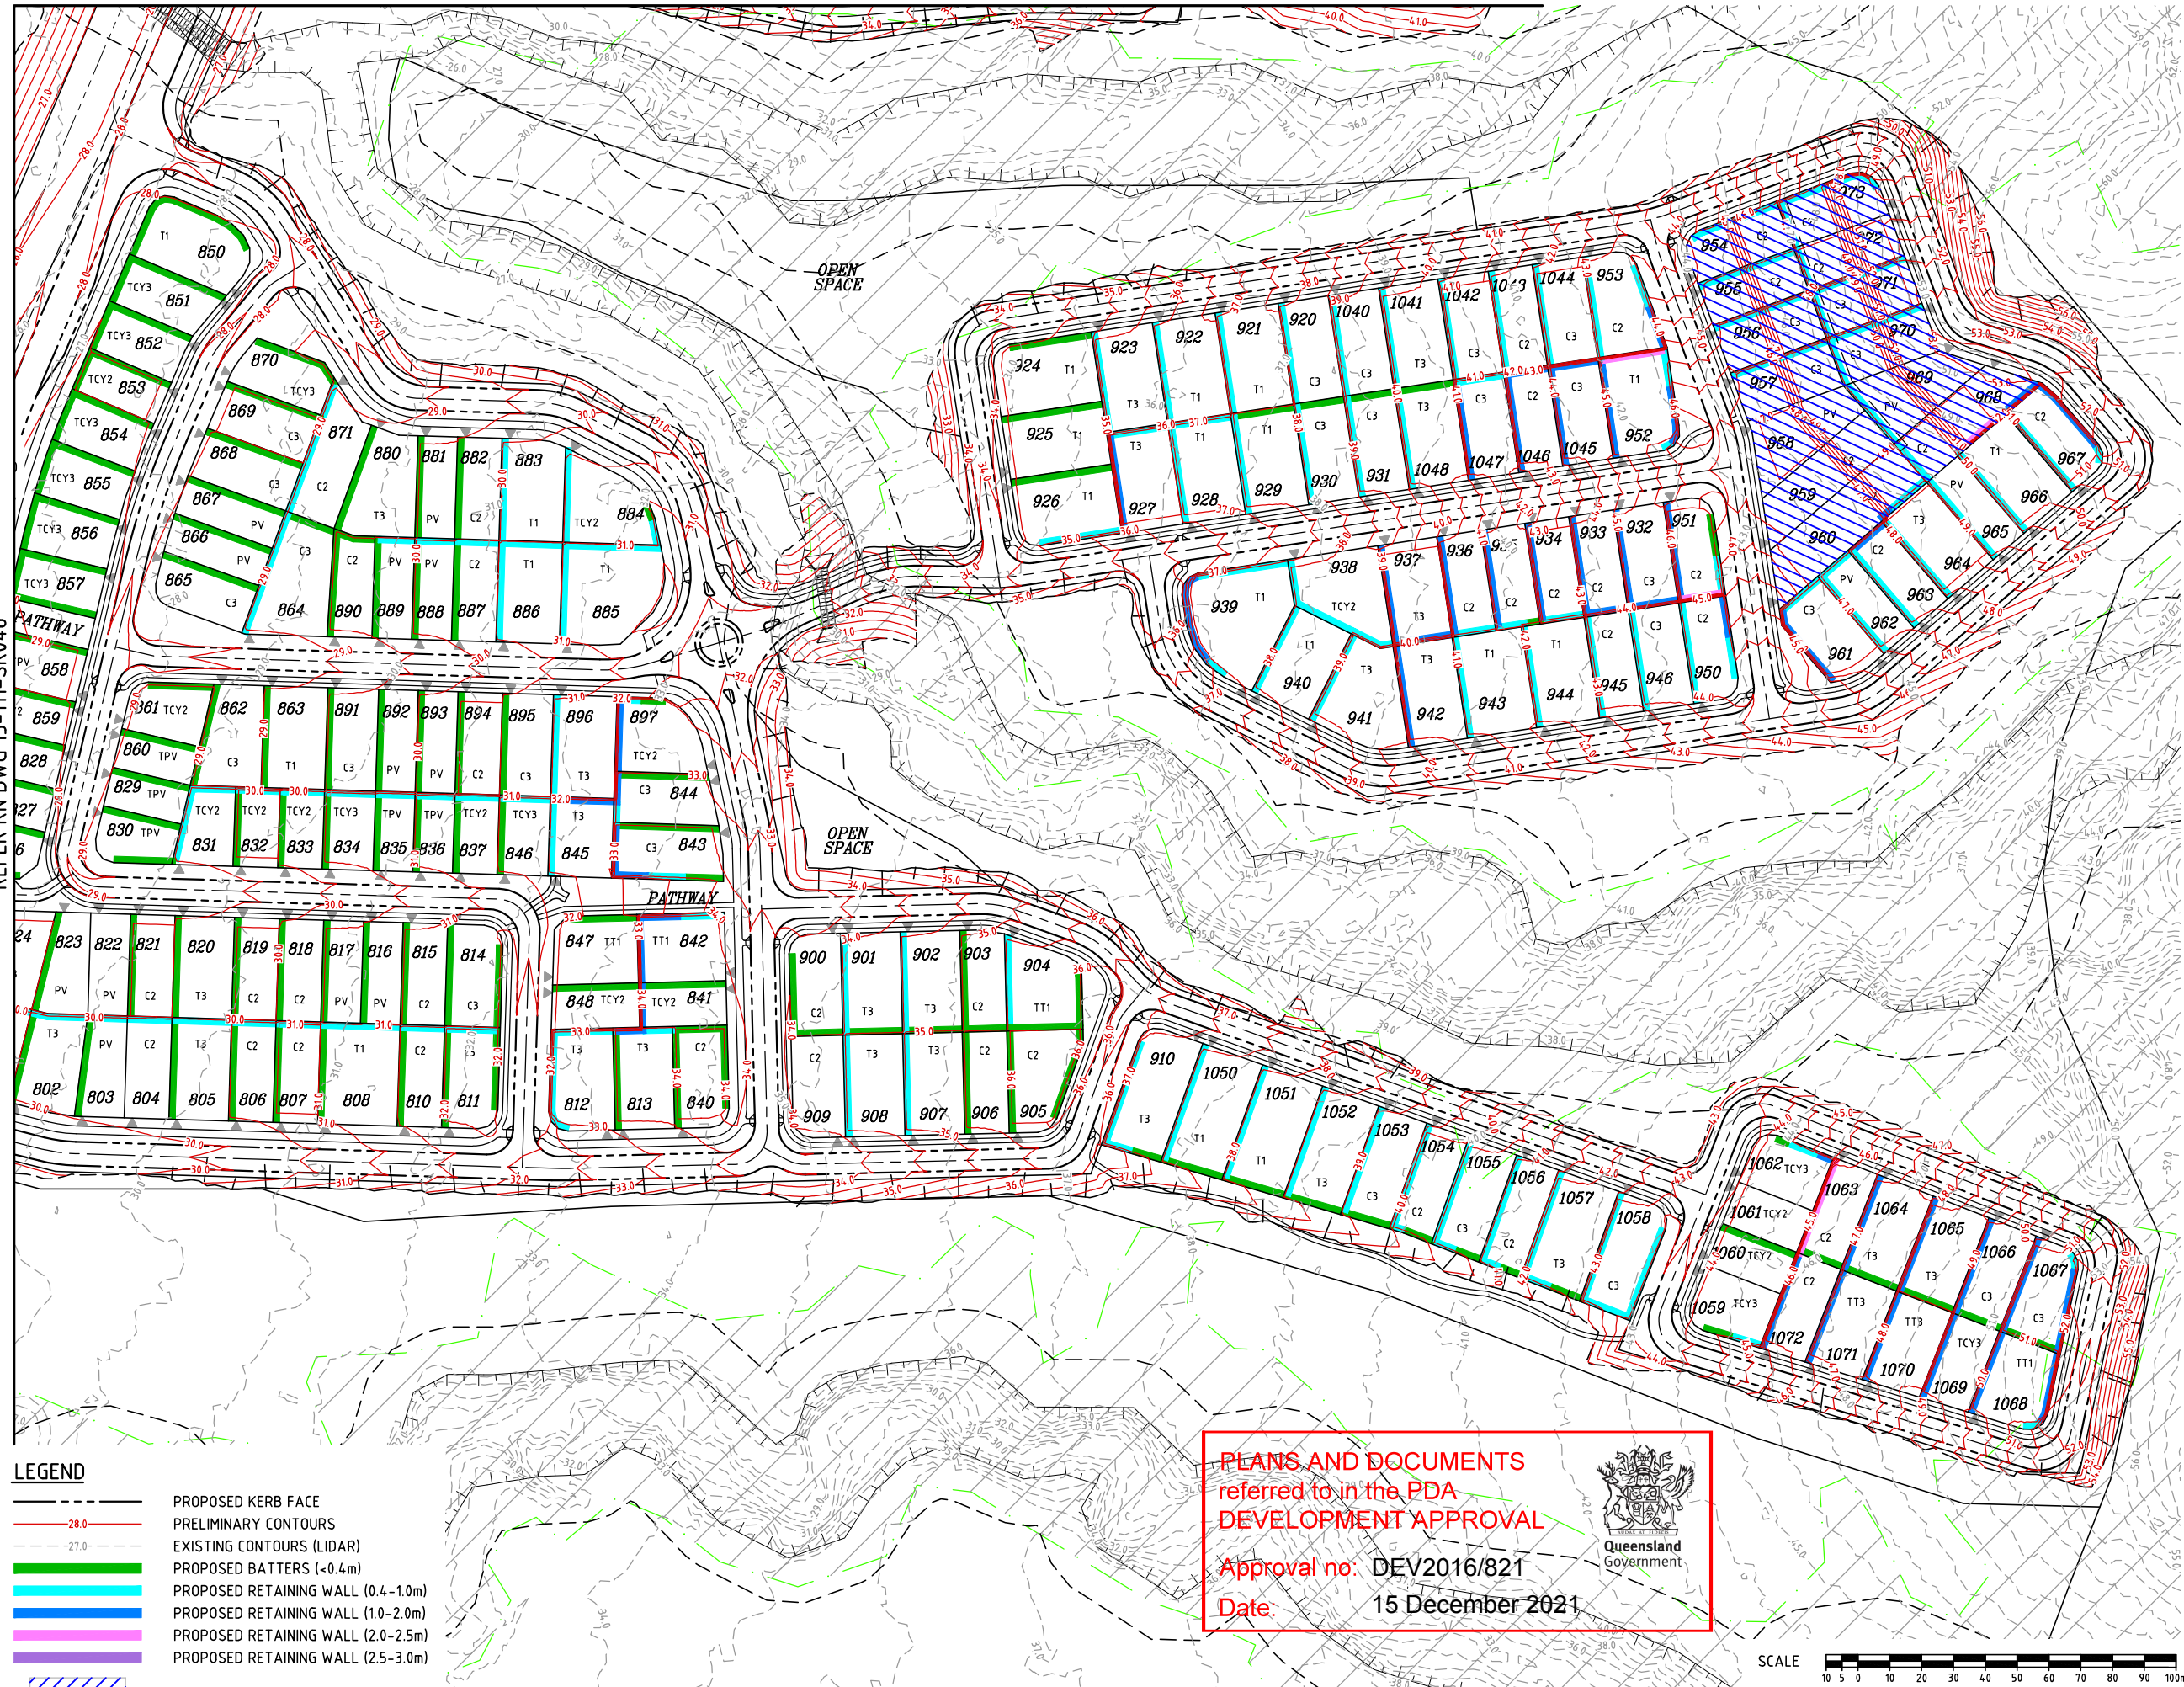


LEGEND

- PROPOSED KERB FACE
- PRELIMINARY CONTOURS
- EXISTING CONTOURS (LIDAR)
- PROPOSED BATTERS (<0.4m)
- PROPOSED RETAINING WALL (0.4-1.0m)
- PROPOSED RETAINING WALL (1.0-2.0m)
- PROPOSED RETAINING WALL (2.0-2.5m)
- PROPOSED RETAINING WALL (2.5-3.0m)
- PROPOSED SPILT LEVEL BLOCKS

PLANS AND DOCUMENTS
referred to in the PDA
DEVELOPMENT APPROVAL


Approval no: DEV2016/821
Date: 15 December 2021

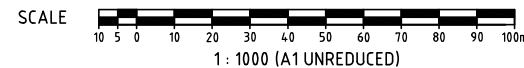

DO NOT SCALE THIS DRAWING
IF IN DOUBT - ASK!



LOCALITY PLAN

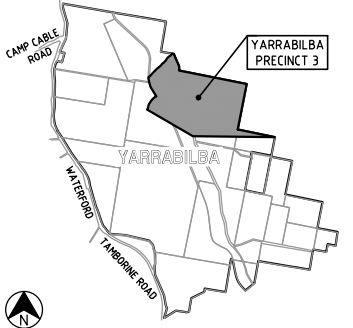

REVISIONS

No	Description	Date	By
A	FOR APPROVAL	DEC/16	JAS
B	LOT TYPE & EASEMENT AMENDED	27/03/17	JAS
C	EWK AMENDED FOR BDY CHANGES	25/08/17	JAS
D	EWK AMENDED FOR BDY CHANGES	11/05/18	SLK
E	EWK AMENDED FOR BDY CHANGES	25/05/18	SLK
F	EWK AMENDED FOR BDY CHANGES	07/06/18	GPC
G	EWK AMENDED FOR BDY CHANGES	13/06/18	GPC
H	FOR APPROVAL	03/08/18	GPC
I	LOT TYPES AMENDED	25/09/18	GPC
J	LOT BDY & TYPES AMENDED	03/10/18	SLK
K	STAGING AND LOTS AMENDED	29/11/18	SLK
L	P03C LOT LAYOUT AMENDED	16/09/21	JAS

Associated Consultants

RPS
RPS Australia East Pty Ltd
ACN 140 292 782
ABN 44 140 292 782
Suite 4, Robina East Quay Corporate Park
(North Building) 34-36 Glenelg Drive, Robina
PO Box 1048 Robina Qld 4226
T +61 7 555 36900 F +61 7 555 36999
W rpsgroup.com.au

Client



Project

YARRABILBA
PRECINCT 3
PRELIMINARY PLANNING
FUNCTIONAL DRAWINGS

KN GROUP PTY LTD
CONSULTING ENGINEERS

LEVEL 2 - 71 GREY STREET
SOUTH BRISBANE
QUEENSLAND 4101
PHONE 07 3017 1900
FAX 07 3017 1911
EMAIL kn@knpl.com.au
ABN 35 112 053 611


Approved - RPEQ 12805

Drawing Title
P03B+C FUNCTIONAL LAYOUT
EARTHWORKS PLAN
SHEET 5

Drawn JAS	Designed JAS	Checked GBG	Date OCT 16
Scale AS SHOWN	Drawing No 15-111-SK047	Sheet 18 of 23	Revision H

REFER KN DWG 15-111-SK046

M:\2015\15111 Yarrabilba P3 Preliminary Support\Engineering\Acad\15-111-SK043-SK046-P03B-C-FUNC-EWKS.dwg Plotted by: JS on 16/09/2021 12:02:21 PM

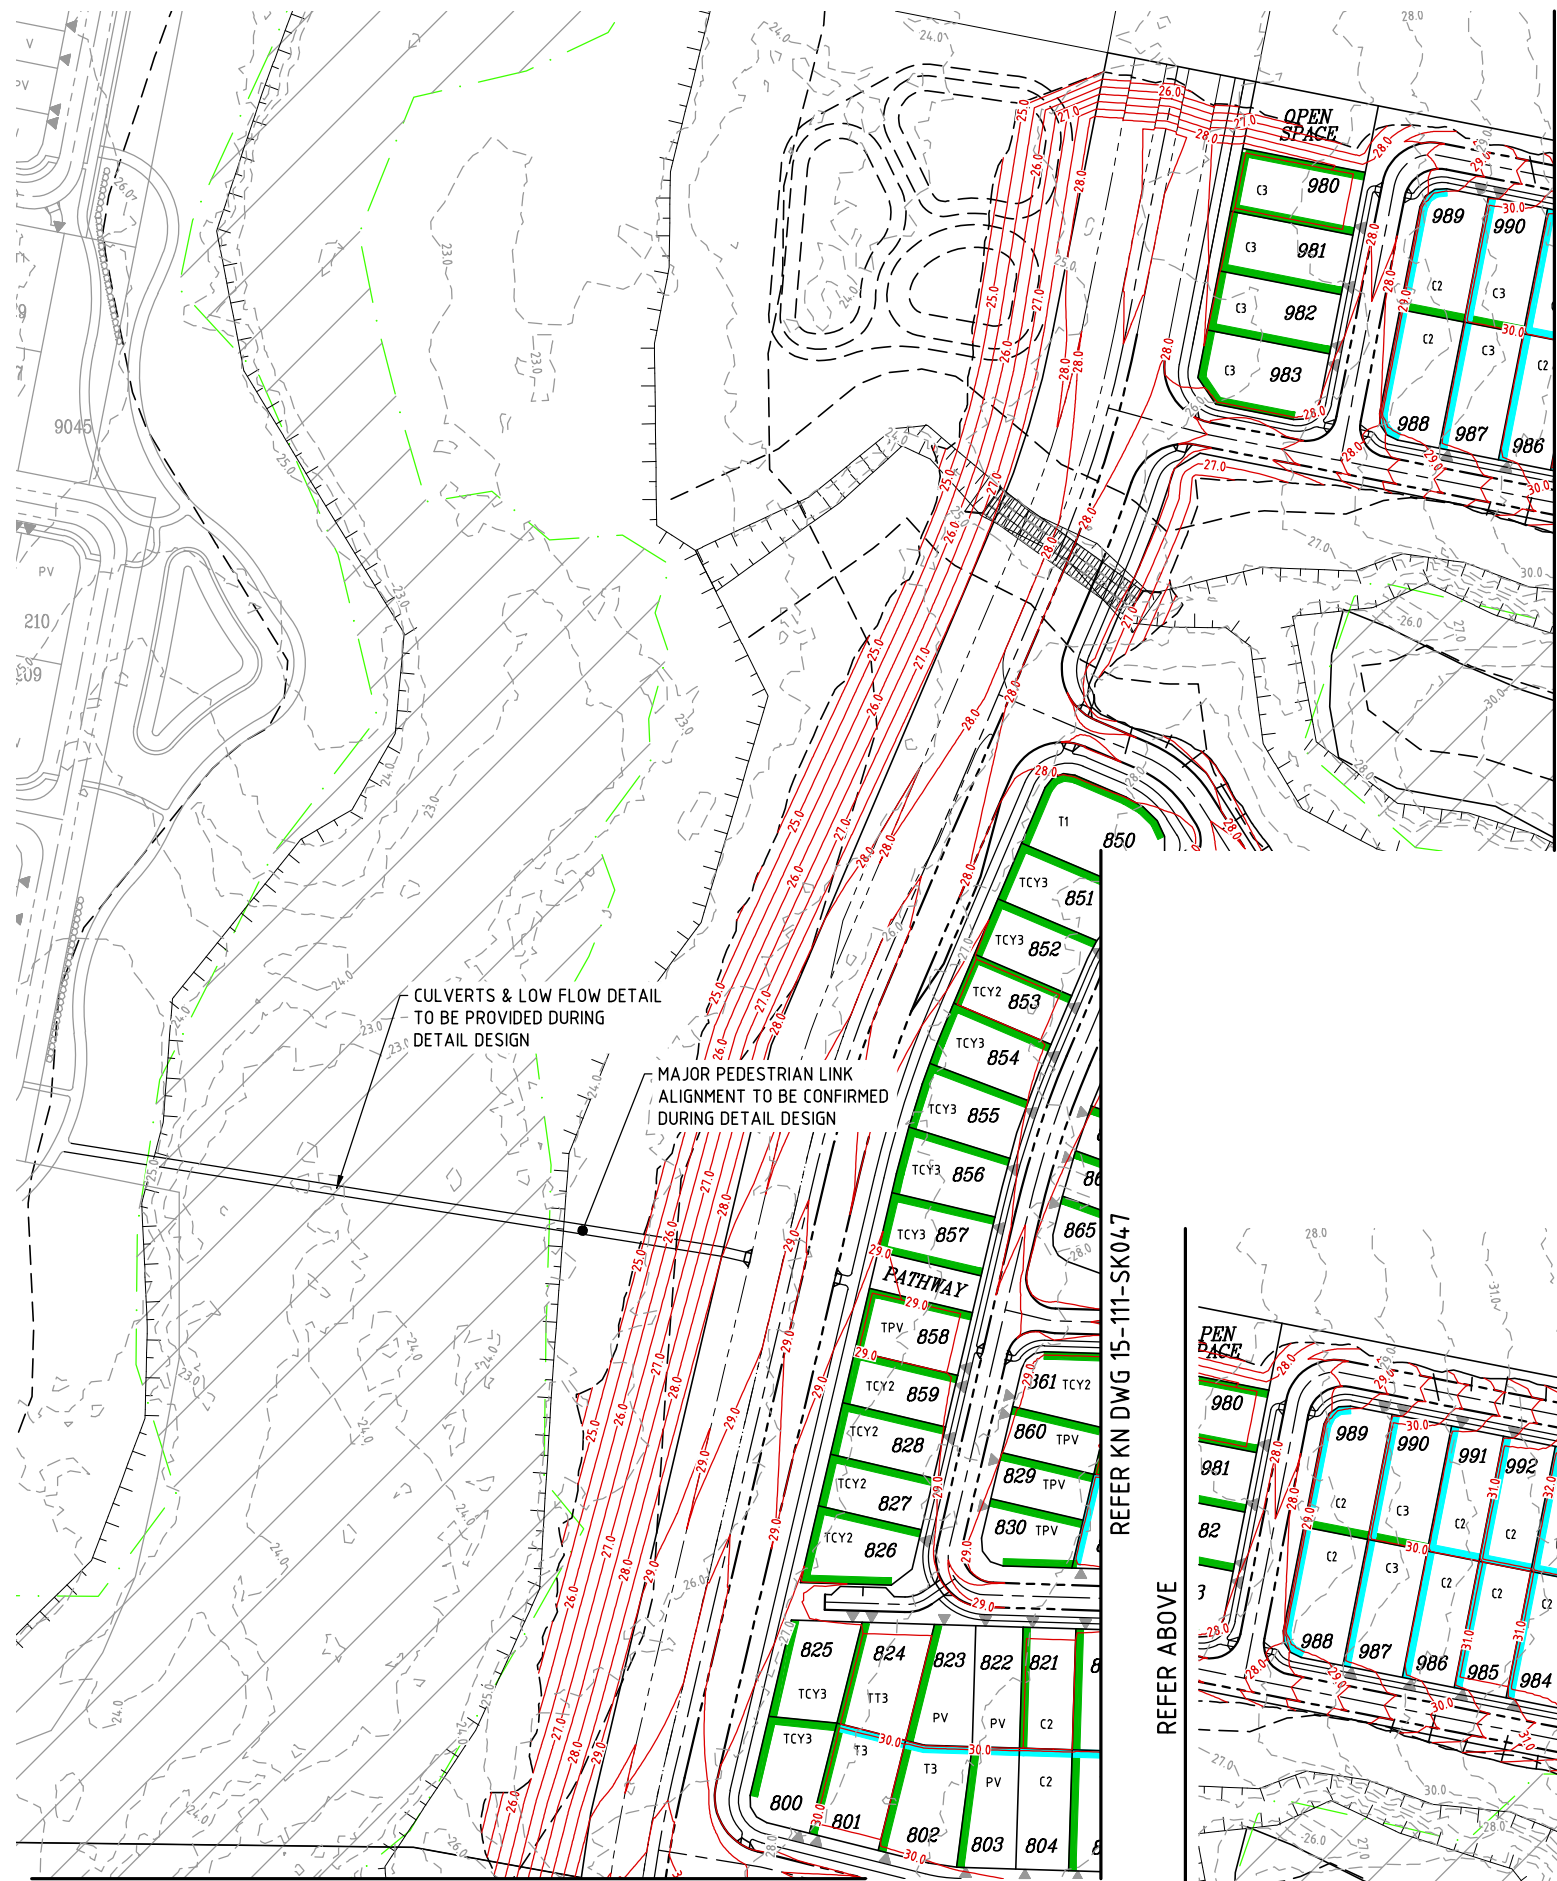

LEGEND

- PROPOSED KERB FACE
- PRELIMINARY CONTOURS
- EXISTING CONTOURS (LIDAR)
- PROPOSED BATTERS (<0.4m)
- PROPOSED RETAINING WALL (0.4-1.0m)
- PROPOSED RETAINING WALL (1.0-2.0m)
- PROPOSED RETAINING WALL (2.0-2.5m)
- PROPOSED RETAINING WALL (2.5-3.0m)

PLANS AND DOCUMENTS
referred to in the PDA
DEVELOPMENT APPROVAL

Approval no: DEV2016/821
Date: 15 December 2021



DO NOT SCALE THIS DRAWING
IF IN DOUBT - ASK!



LOCALITY PLAN



REVISIONS

No	Description	Date	By
A	FOR APPROVAL	DEC/16	JAS
B	EWK AMENDED FOR BDY CHANGES	25/08/17	JAS
C	EWK AMENDED FOR BDY CHANGES	11/05/18	SLK
D	FOR APPROVAL	03/08/18	GPC
E	LOT TYPES AMENDED	25/09/18	GPC
F	LOT BDY & TYPES AMENDED	03/10/18	SLK
G	STAGING AND LOTS AMENDED	29/11/18	SLK
H	P03C LOT LAYOUT AMENDED	16/09/21	JAS

Associated Consultants

RPS
RPS Australia East Pty Ltd
ACN 140 252 782
ABN 44 140 252 782
Suite 4, Robina East Quay Corporate Park
(North Building) 34-36 Glenferrie Drive, Robina
PO Box 1048 Robina DC, QLD 4226
T +61 7 555 36900
F +61 7 555 36999
W rpsgroup.com.au



YARRABILBA
PRECINCT 3
PRELIMINARY PLANNING
FUNCTIONAL DRAWINGS


KN GROUP PTY LTD
CONSULTING ENGINEERS
LEVEL 2 - 71 GREY STREET
SOUTH BRISBANE
QUEENSLAND 4101
PHONE 07 3017 1900
FAX 07 3017 1911
EMAIL knp@knp.com.au
ABN 35 112 053 611

Approved - RPEQ 12805

Drawing Title
P03B+C FUNCTIONAL LAYOUT
EARTHWORKS PLAN
SHEET 6

Drawn JAS	Designed JAS	Checked GBG	Date OCT 16
Scale AS SHOWN	Drawing No 15-111-SK048	Sheet 19 of 23	Revision H

REFER KN DWG 15-111-SK050

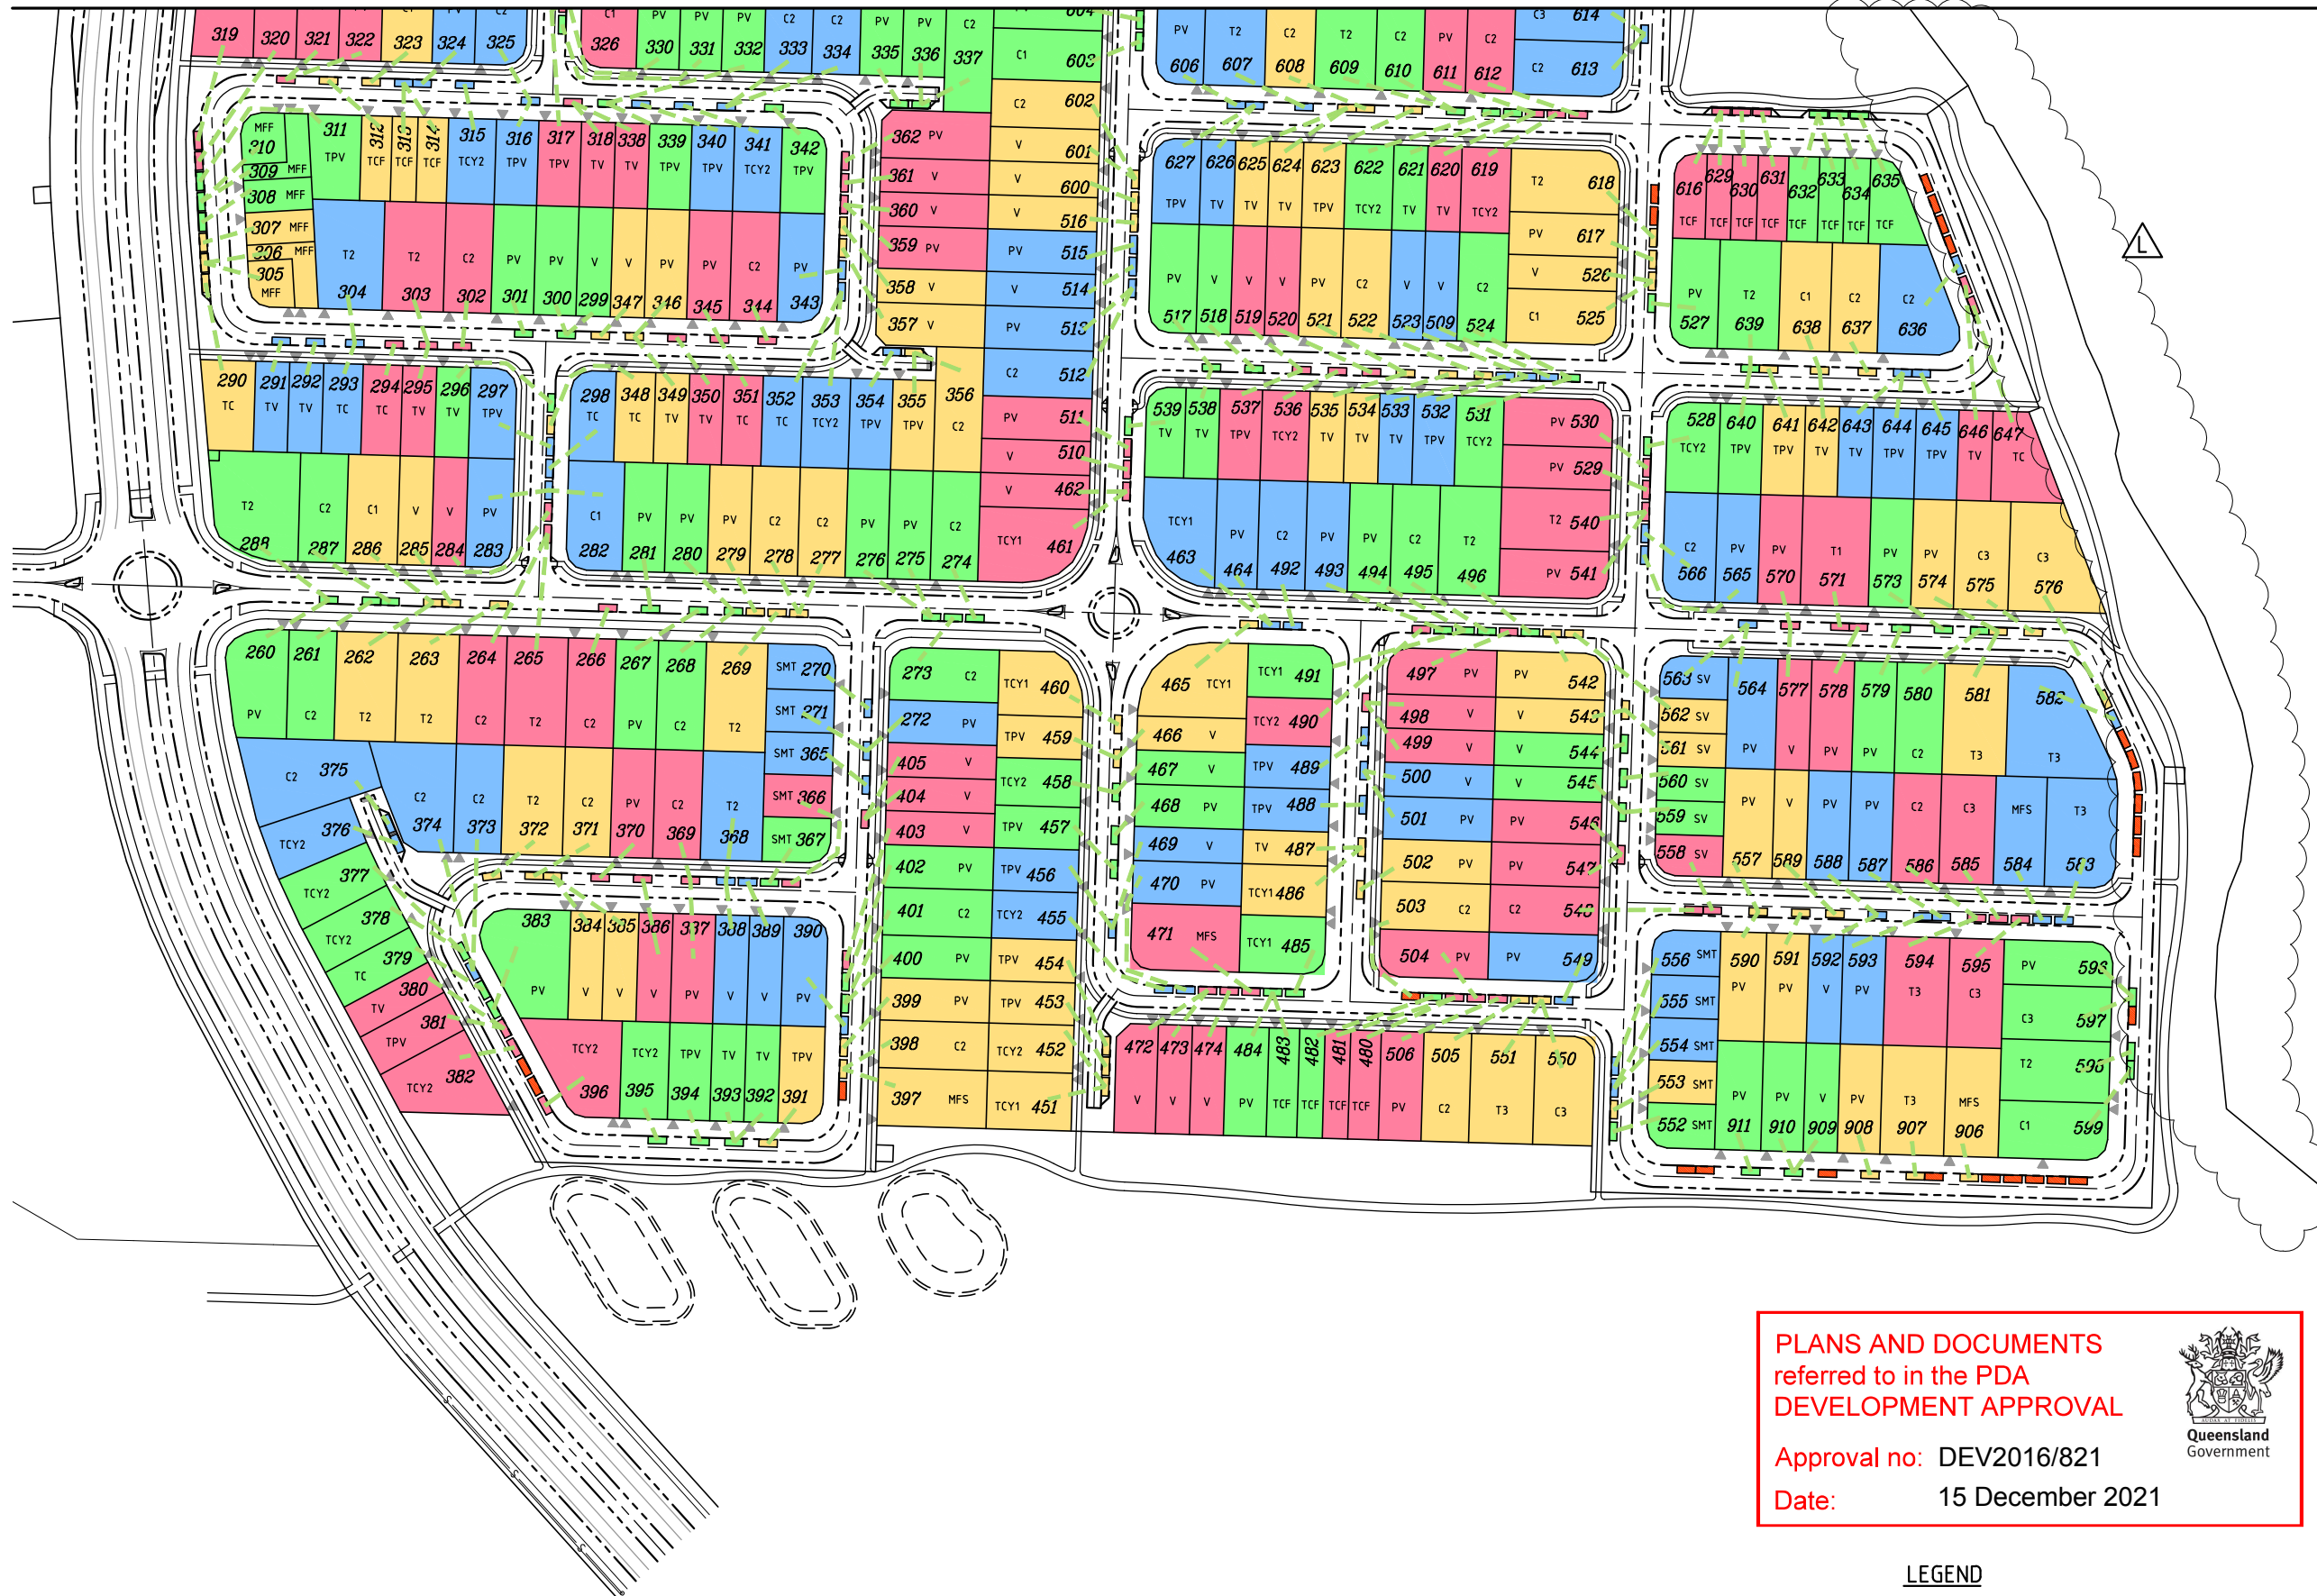

PLANS AND DOCUMENTS
referred to in the PDA
DEVELOPMENT APPROVAL


Approval no: DEV2016/821
Date: 15 December 2021



LEGEND

- PROPOSED KERB FACE
- PROPOSED ROAD CENTRELINE
- EXTRA CARPARK SPACE
- # CARPARK SPACE ALLOCATION GREATER THAN 40m DISTANCE


NOTE
0.75 ON STREET PARKING SPACE PER LOT EQUIVALENT TO 3 PARKING SPACE PER 4 LOTS AS INDICATED IN COLOURED BLOCKS

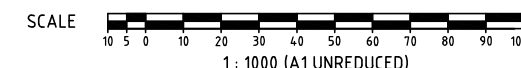

DO NOT SCALE THIS DRAWING
IF IN DOUBT - ASK!



LOCALITY PLAN

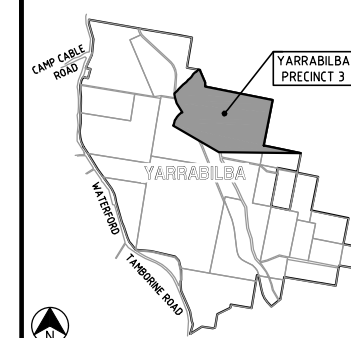

REVISIONS

No	Description	Date	By
A	FOR APPROVAL	DEC/16	JAS
B	BIO BASIN AMENDED	13/03/17	JAS
C	LOT BODYS & NUMBERS AMENDED	25/08/17	JAS
D	LOT BODYS & DWAYS AMENDED	25/05/18	SLK
E	PMT LOCATION AMENDED	22/08/18	GPC
F	LOT A DDED, LOT TYPES/CP AMENDED	05/09/18	GPC
G	LOT DWY REMOVED/CP AMENDED/FP ADDED	11/09/18	GPC
H	STAGING AMENDED	29/11/18	SLK
I	STAGING AND LOTS AMENDED	11/03/20	GPC
J	AMENDED LOT TYPES	17/12/20	ANC
K	AMENDED LOT TYPES	17/12/20	ANC
L	LOT BDY UPDATED	18/02/21	SLK

Associated Consultants

RPS
RPS Australia East Pty Ltd
ACN 140 292 782
ABN 44 140 292 782
Suite 4, Robina East Quay Corporate Park
(North Building) 34-36 Glenferrie Drive, Robina
PO Box 1048 Robina DC, QLD 4226
T +61 7 555 36900
F +61 7 555 36999
W rpsgroup.com.au



YARRABILBA
PRECINCT 3
PRELIMINARY PLANNING
FUNCTIONAL DRAWINGS

KN GROUP PTY LTD
CONSULTING ENGINEERS

LEVEL 2 - 71 GREY STREET
SOUTH BRISBANE
QUEENSLAND 4101
PHONE 07 3017 1900
FAX 07 3017 1911
EMAIL kn@knpl.com.au
ABN 35 112 053 611


Approved - RPEQ 12805			
Drawing Title P03B+C FUNCTIONAL LAYOUT ON-STREET PARKING SHEET 1			
Drawn JAS	Designed JAS	Checked GBG	Date OCT 16
Scale AS SHOWN		Sheet 20 of 23	
Drawing No 15-111-SK049		Revision L	

REFER KN DWG 15-111-SK052

REFER KN DWG 15-111-SK051

DO NOT SCALE THIS DRAWING
IF IN DOUBT - ASK!

LOCALITY PLAN

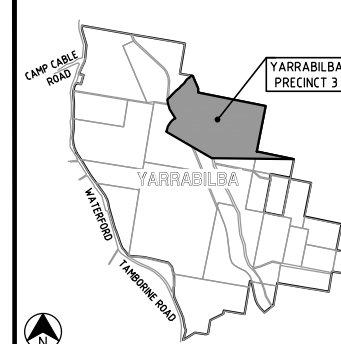

REVISIONS

No	Description	Date	By
A	FOR APPROVAL	DEC/16	JAS
B	LOT BDYS & NUMBERS AMENDED	25/08/17	JAS
C	LOT BDYS & NUMBERS AMENDED	11/05/18	DS
D	LOT BDYS & DWAYS AMENDED	25/05/18	SLK
E	LOT TYPES AMENDED	25/09/18	GPC
F	STAGING AND LOTS AMENDED	29/11/18	SLK
G	STAGING AND LOTS AMENDED	11/03/20	GPC
H	LOTS AMENDED	15/09/20	GPC
I	AMENDED LOT TYPES	17/12/20	ANC
J	AMENDED LOT TYPES	17/12/20	ANC
K	EMT ADDED, LOT BDY UPDATED	18/02/21	SLK
L	P03C LOT LAYOUT AMENDED	16/09/21	JAS

Associated Consultants

RPS
RPS Australia East Pty Ltd
ACN 140 252 782
ABN 44 140 252 782
Suite 4, Robina East Quay Corporate Park
(North Building) 34-36 Glenelg Drive, Robina
PO Box 1048 Robina Qld, 4226
T +61 7 555 36900
F +61 7 555 36999
W rpsgroup.com.au

Client



Project

YARRABILBA
PRECINCT 3
PRELIMINARY PLANNING
FUNCTIONAL DRAWINGS



LEVEL 2 - 71 GREY STREET
SOUTH BRISBANE
QUEENSLAND 4101
PHONE 07 3017 1900
FAX 07 3017 1911
EMAIL kng@knpl.com.au
ABN 35 112 053 611

Approved - RFEQ 12805

Drawing Title

P03B+C FUNCTIONAL LAYOUT
ON-STREET PARKING
SHEET 2

Drawn JAS	Designed JAS	Checked GBG	Date OCT 16
Scale AS SHOWN	Drawing No 15-111-SK050	Sheet 21 of 23	Revision L

PLANS AND DOCUMENTS
referred to in the PDA
DEVELOPMENT APPROVAL

Approval no: DEV2016/821

Date: 15 December 2021



LEGEND

- PROPOSED KERB FACE
- PROPOSED ROAD CENTRELINE
- EXTRA CARPARK SPACE
- CARPARK SPACE ALLOCATION
GREATER THAN 4.0m DISTANCE
- #


NOTE

0.75 ON STREET PARKING SPACE PER LOT EQUIVALENT
TO 3 PARKING SPACED PER 4 LOTS AS INDICATED IN
COLOURED BLOCKS

SCALE
1 : 1000 (A1 UNREDUCED)

REFER KN DWG 15-111-SK049

REFER KN DWG 15-111-SK052

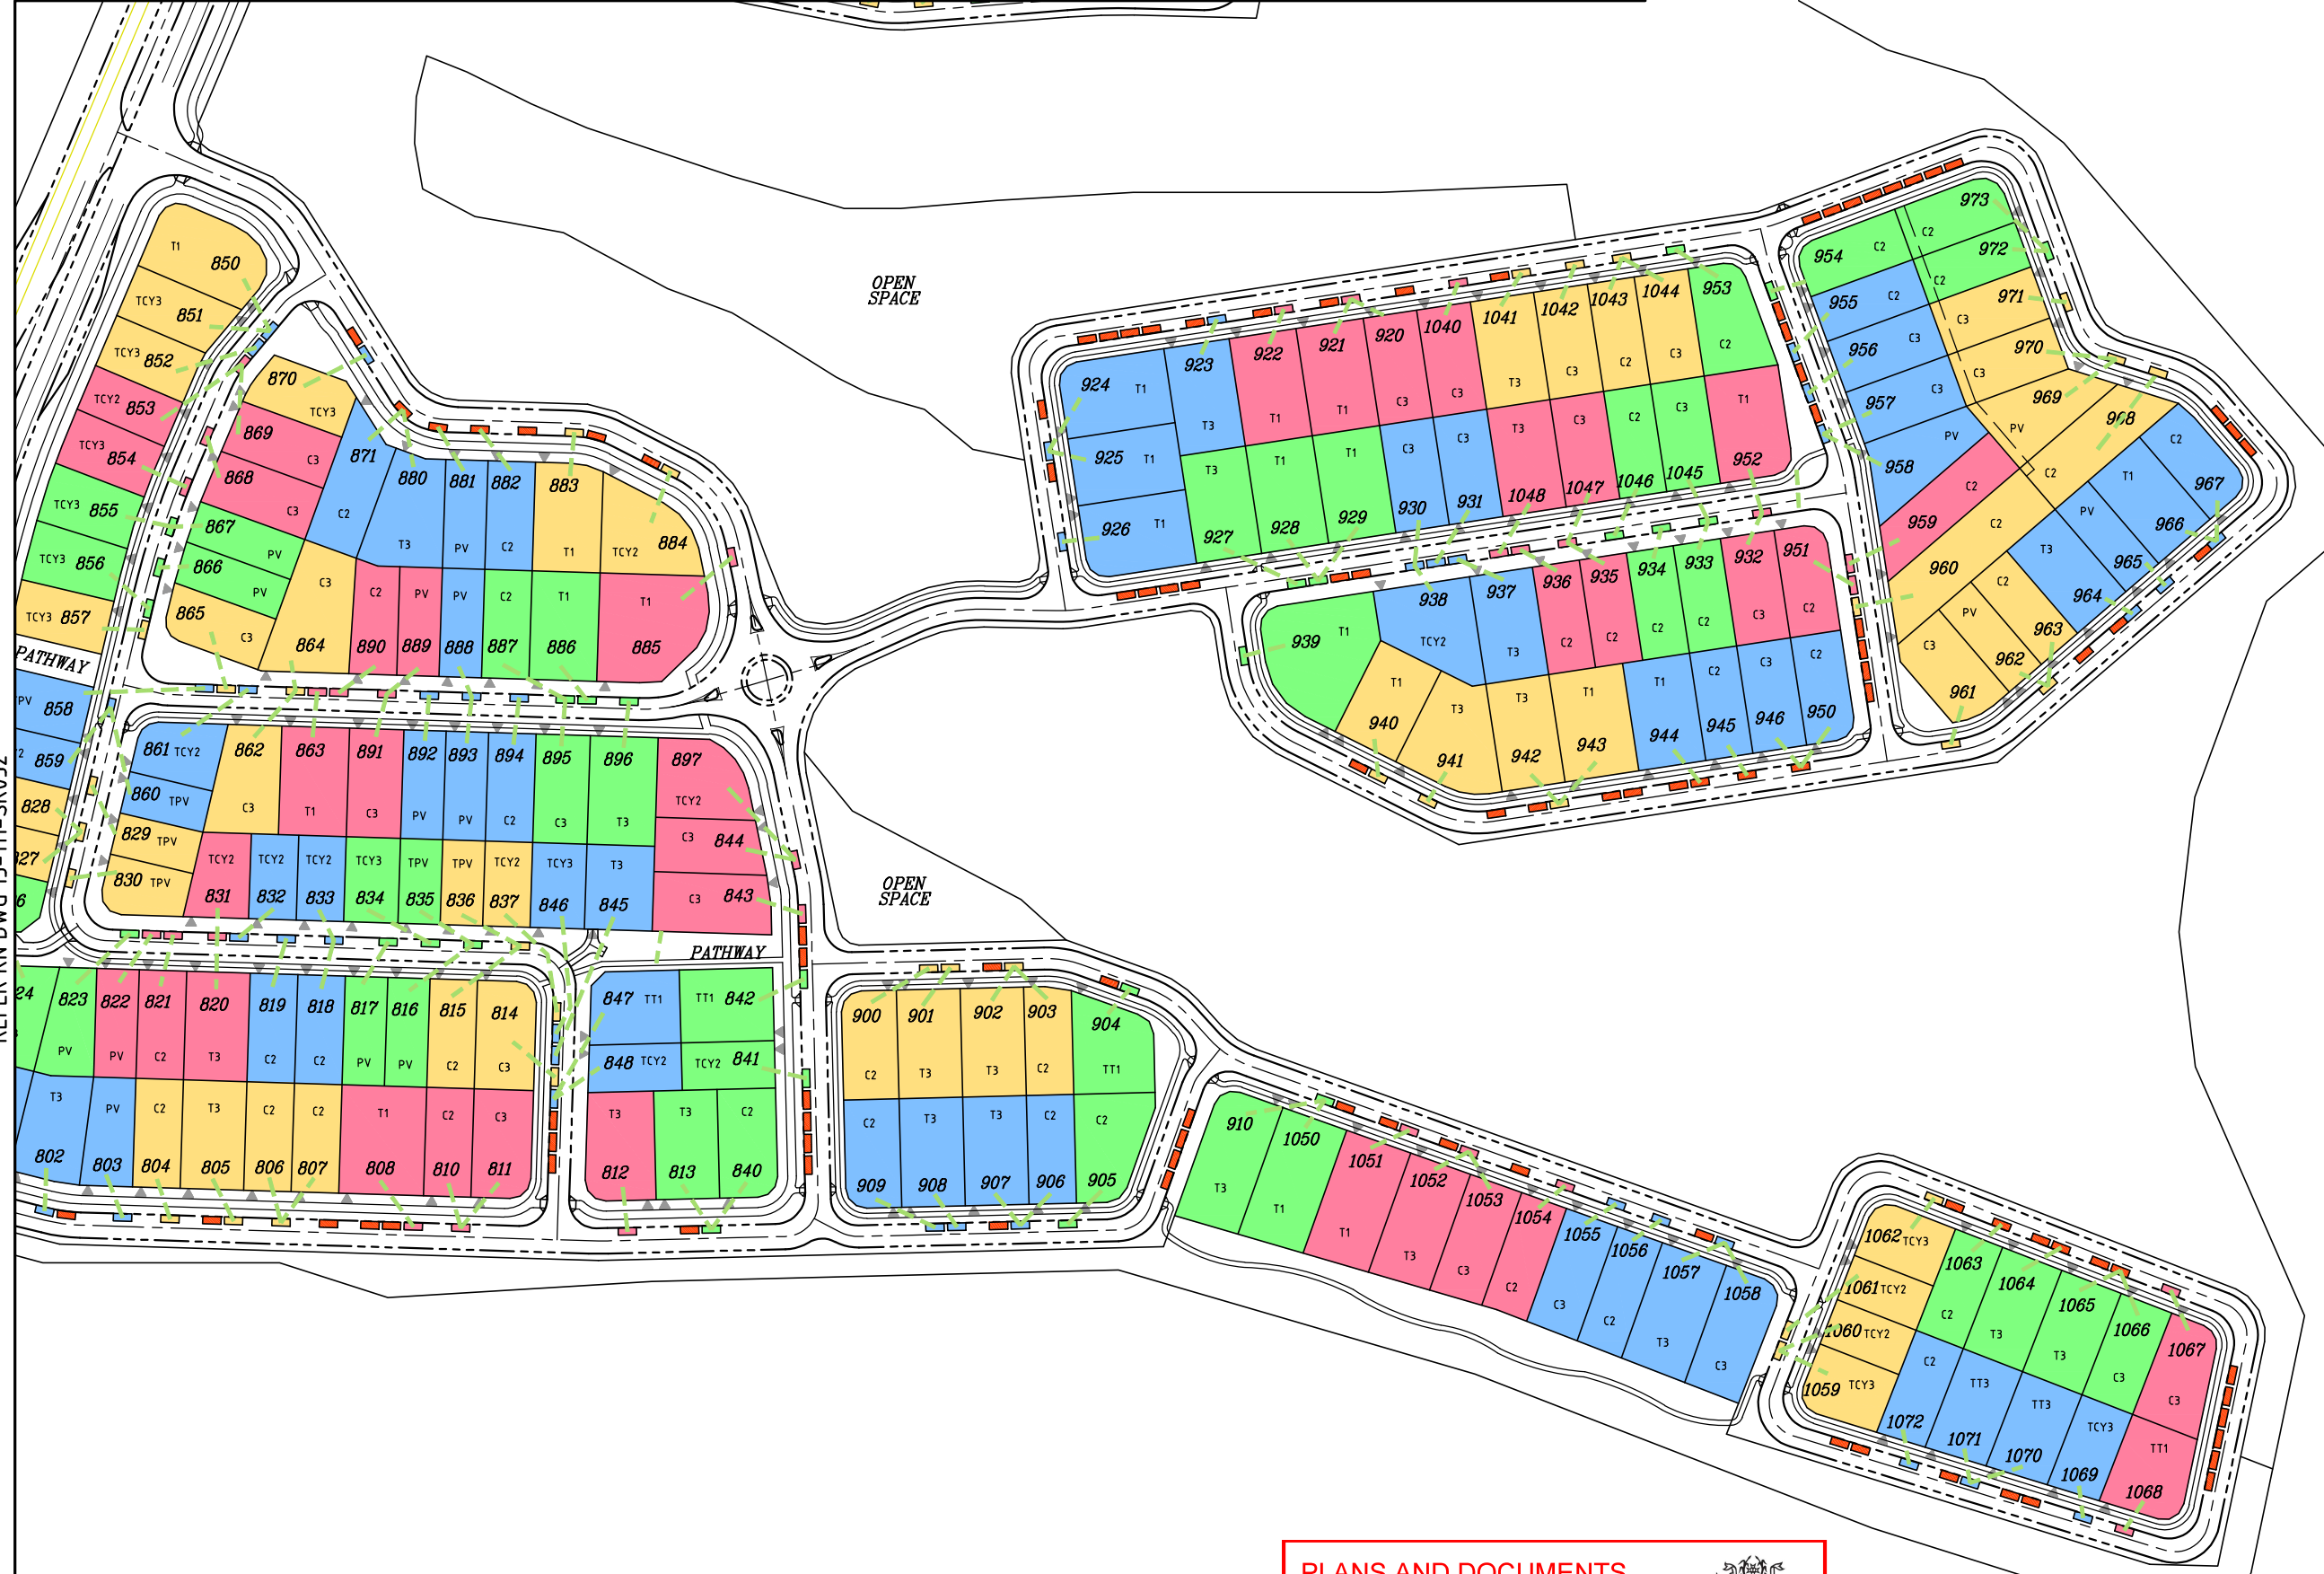

REFER KN DWG 15-111-SK052


LEGEND

--- PROPOSED KERB FACE
--- PROPOSED ROAD CENTRELINE
--- EXTRA CARPARK SPACE
CARPARK SPACE ALLOCATION
GREATER THAN 40m DISTANCE

NOTE
0.75 ON STREET PARKING SPACE PER LOT EQUIVALENT
TO 3 PARKING SPACES PER 4 LOTS AS INDICATED IN
COLOURED BLOCKS

PLANS AND DOCUMENTS
referred to in the PDA
DEVELOPMENT APPROVAL

Approval no: DEV2016/821
Date: 15 December 2021

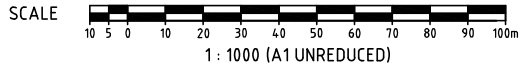

DO NOT SCALE THIS DRAWING
IF IN DOUBT - ASK!

LOCALITY PLAN

REVISIONS

No	Description	Date	By
A	FOR APPROVAL	DEC/16	JAS
B	LOT TYPE & EASEMENT AMENDED	27/03/17	JAS
C	LOT BDYS & NUMBERS AMENDED	25/08/17	JAS
D	LOT BDYS & NUMBERS AMENDED	11/05/18	DS
E	LOT BDYS & DWAYS AMENDED	25/05/18	SLK
F	PARKING AMENDED FOR BDY CHANGES	07/06/18	GPC
G	FOR APPROVAL	03/08/18	GPC
H	LOT TYPES AMENDED	25/09/18	GPC
I	PARKING AMENDED FOR BDY CHANGES	03/10/18	SLK
J	STAGING AND LOTS AMENDED	29/11/18	SLK
K	P03C LOT LAYOUT AMENDED	16/09/21	JAS

Associated Consultants

RPS

Copyright PROTECTS THIS PLAN
Unauthorized reproduction or amendment
not permitted. Please contact the author.

RPS Australia East Pty Ltd
ACN 140 252 782
ABN 44 140 252 782
Suite 4, Robina East Quay Corporate Park
(North Building) 34-36 Glenferrie Drive, Robina
PO Box 1048 Robina DC, QLD 4226
T +61 7 555 36900
F +61 7 555 36999
W rpsgroup.com.au

Client

Project

PRECINCT 3
PRELIMINARY PLANNING
FUNCTIONAL DRAWINGS

KN GROUP PTY LTD
CONSULTING ENGINEERS

LEVEL 2 - 71 GREY STREET
SOUTH BRISBANE
QUEENSLAND 4101
PHONE 07 3017 1900
FAX 07 3017 1911
EMAIL kng@knpl.com.au
ABN 35 112 053 611


Approved - RPEQ 12805

Drawing Title
P03B+C FUNCTIONAL LAYOUT
ON-STREET PARKING
SHEET 3

Drawn	Designed	Checked	Date
JAS	JAS	GBG	OCT 16

Scale	Drawing No	Revision
AS SHOWN	15-111-SK051	K

REFER KN DWG 15-111-SK050

 

REFER KN DWG 15-111-SK051

REFER ABOVE




LEGEND

NOTE

DO NOT SCALE THIS DRAWING
IF IN DOUBT - ASK!



LOCALITY PLAN

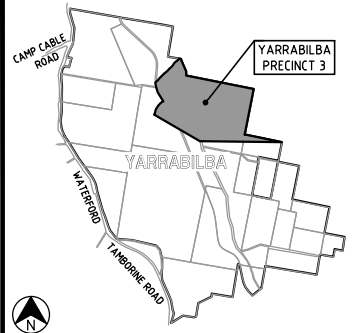

REVISIONS

[illegible]

Associated Consultants



©COPYRIGHT PROTECTS THIS PLAN
Unauthorised reproduction or amendment
not permitted. Please contact the author.

RPS Australia East Pty Ltd
ACN 140 292 762
ABN 44 140 292 762
Suite 4, Robina East Quay Corporate Park
(North Building) 34-36 Glenferrie Drive, Robina
PO Box 1048 Robina DC, Qld 4226
T +61 7 555 36900
F +61 7 555 36999
W rpsgroup.com.au

W rpsgroup.com.au

Client



Project



PRECINCT 3
PRELIMINARY PLANNING
FUNCTIONAL DRAWINGS



LEVEL 2 - 71 GREY STREET
SOUTH BRISBANE
QUEENSLAND 4101
PHONE 07 3017 1900
FAX 07 3017 1911
EMAIL kng@knpl.com.au
ABN 35 112 053 611

Approved - RPEQ 12805


Drawing Title

P03B+C FUNCTIONAL LAYOUT
ON-STREET PARKING
SHEET 4

Drawn JAS	Designed JAS	Checked GBG	Date OCT 16
Scale AS SHOWN			Sheet 23 of 23
A1	Drawing No 15-111-SK052		Revision I


LEGEND

---	PROPOSED KERB FACE
---	EXISTING OVERHEAD POWERLINES
---	PROPOSED SEWER
---	PROPOSED STORMWATER
---	PROPOSED WATER
---	PROPOSED TRUNK WATER
---	FUTURE RISING MAIN
---	FUTURE TRUNK SEWER
---	EXISTING SEWER
---	EXISTING STORMWATER
---	EXISTING WATER
---	EXISTING TRUNK WATER
---	VEGETATION OFFSET LINE
---	EXISTING TOP OF BANK
---	30m BUFFER LINE

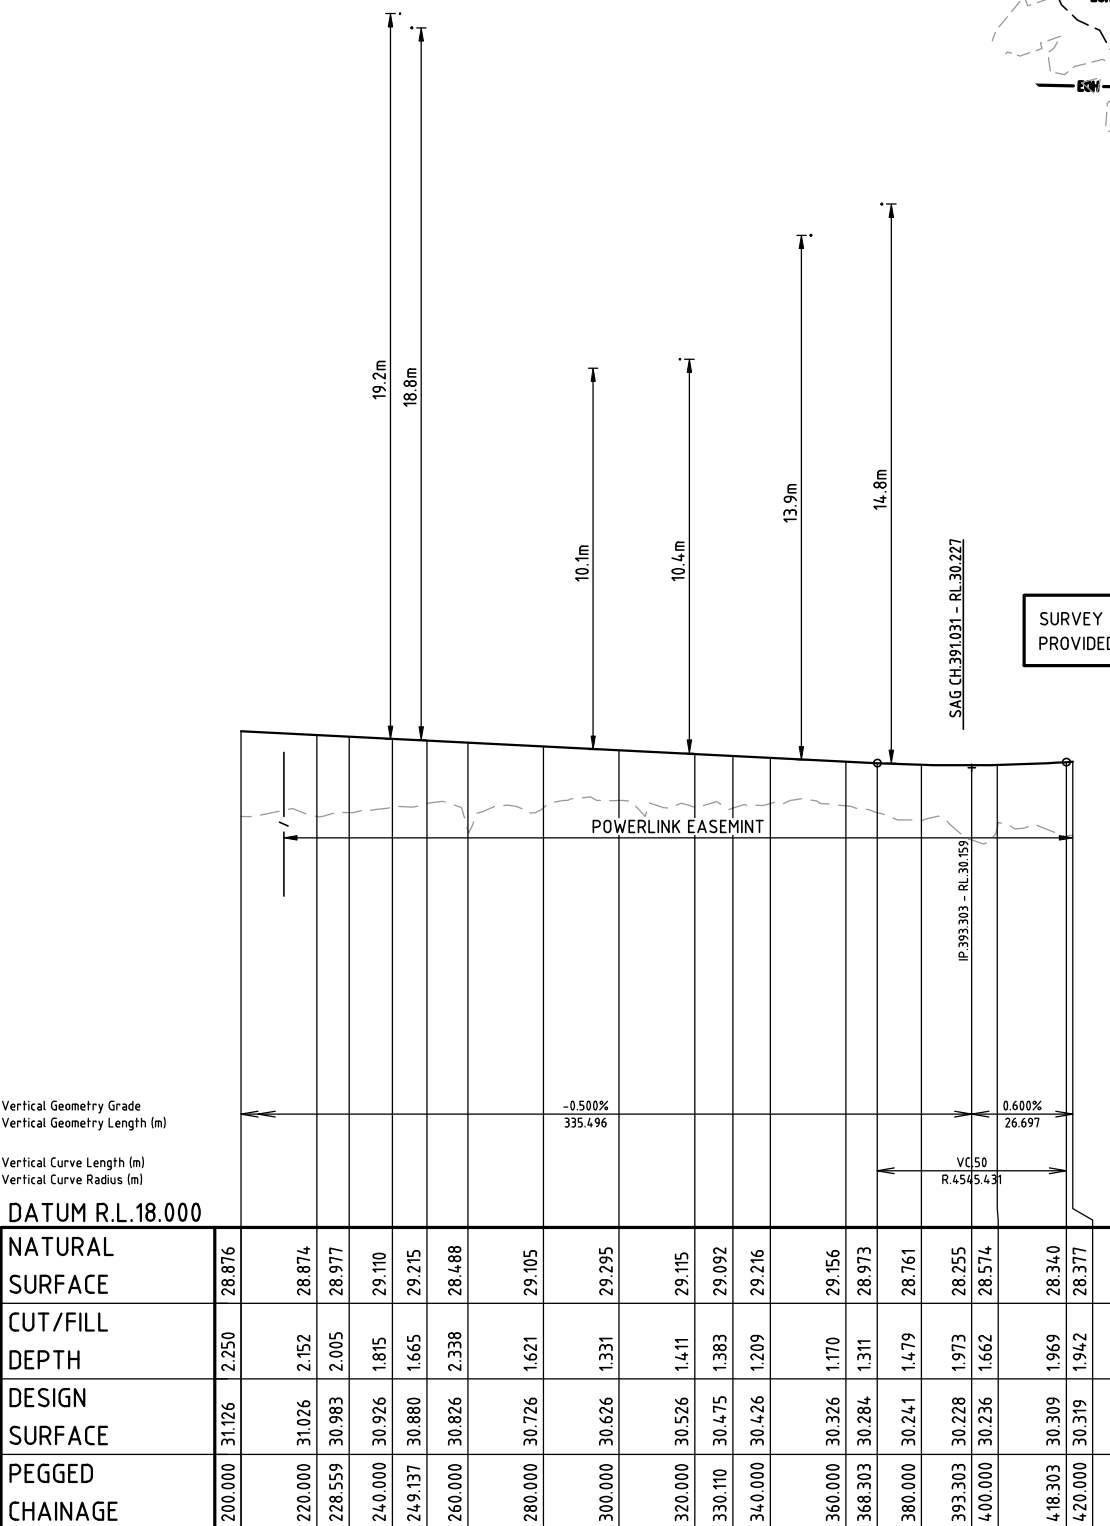

PLANS AND DOCUMENTS referred to in the PDA DEVELOPMENT APPROVAL

Approval no: DEV2016/821
Date: 15 December 2021

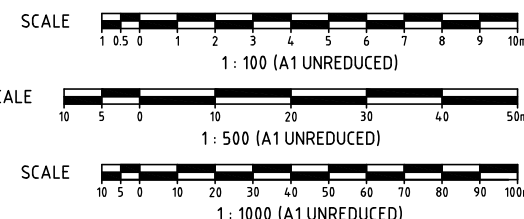

DO NOT SCALE THIS DRAWING IF IN DOUBT - ASK!

NORTH

LOCALITY PLAN

YARRABILBA PRECINCT 3

REVISIONS

No	Description	Date	By
A	FOR APPROVAL	FEB/17	JAS
B	POWERLINK SURVEY ADDED	13/03/17	JAS
C	LOT BDYS & NUMBERS AMENDED	25/08/17	JAS
D	FOR APPROVAL	18/09/18	GPC

Associated Consultants

RPS
RPS Australia East Pty Ltd
ACN 140 252 782
ABN 44 140 252 782
Suite 4, Robina East Quay Corporate Park
(North Building) 34-36 Glenferrie Drive, Robina
PO Box 1048 Robina DC, QLD 4226
T +61 7 555 36900
F +61 7 555 36999
W rpsgroup.com.au

Client

lendlease

Project

YARRABILBA
PRECINCT 3
PRELIMINARY PLANNING
FUNCTIONAL DRAWINGS

KN GROUP PTY LTD
CONSULTING ENGINEERS

LEVEL 2 - 71 GREY STREET
SOUTH BRISBANE
QUEENSLAND 4101
PHONE 07 3017 1900
FAX 07 3017 1911
EMAIL kng@knpl.com.au
ABN 35 112 053 611

Approved - RPEQ 12805

Drawing Title

P03B+C FUNCTIONAL LAYOUT
POWERLINE EASEMENT
LAYOUT PLAN

Drawn	Designed	Checked	Date
JAS	JAS	GBG	OCT 16

Scale	Sheet
AS SHOWN	25 of 23

A1	Drawing No	Revision
	15-111-SK054	D