


Appendix L

Indicative Lighting Concept

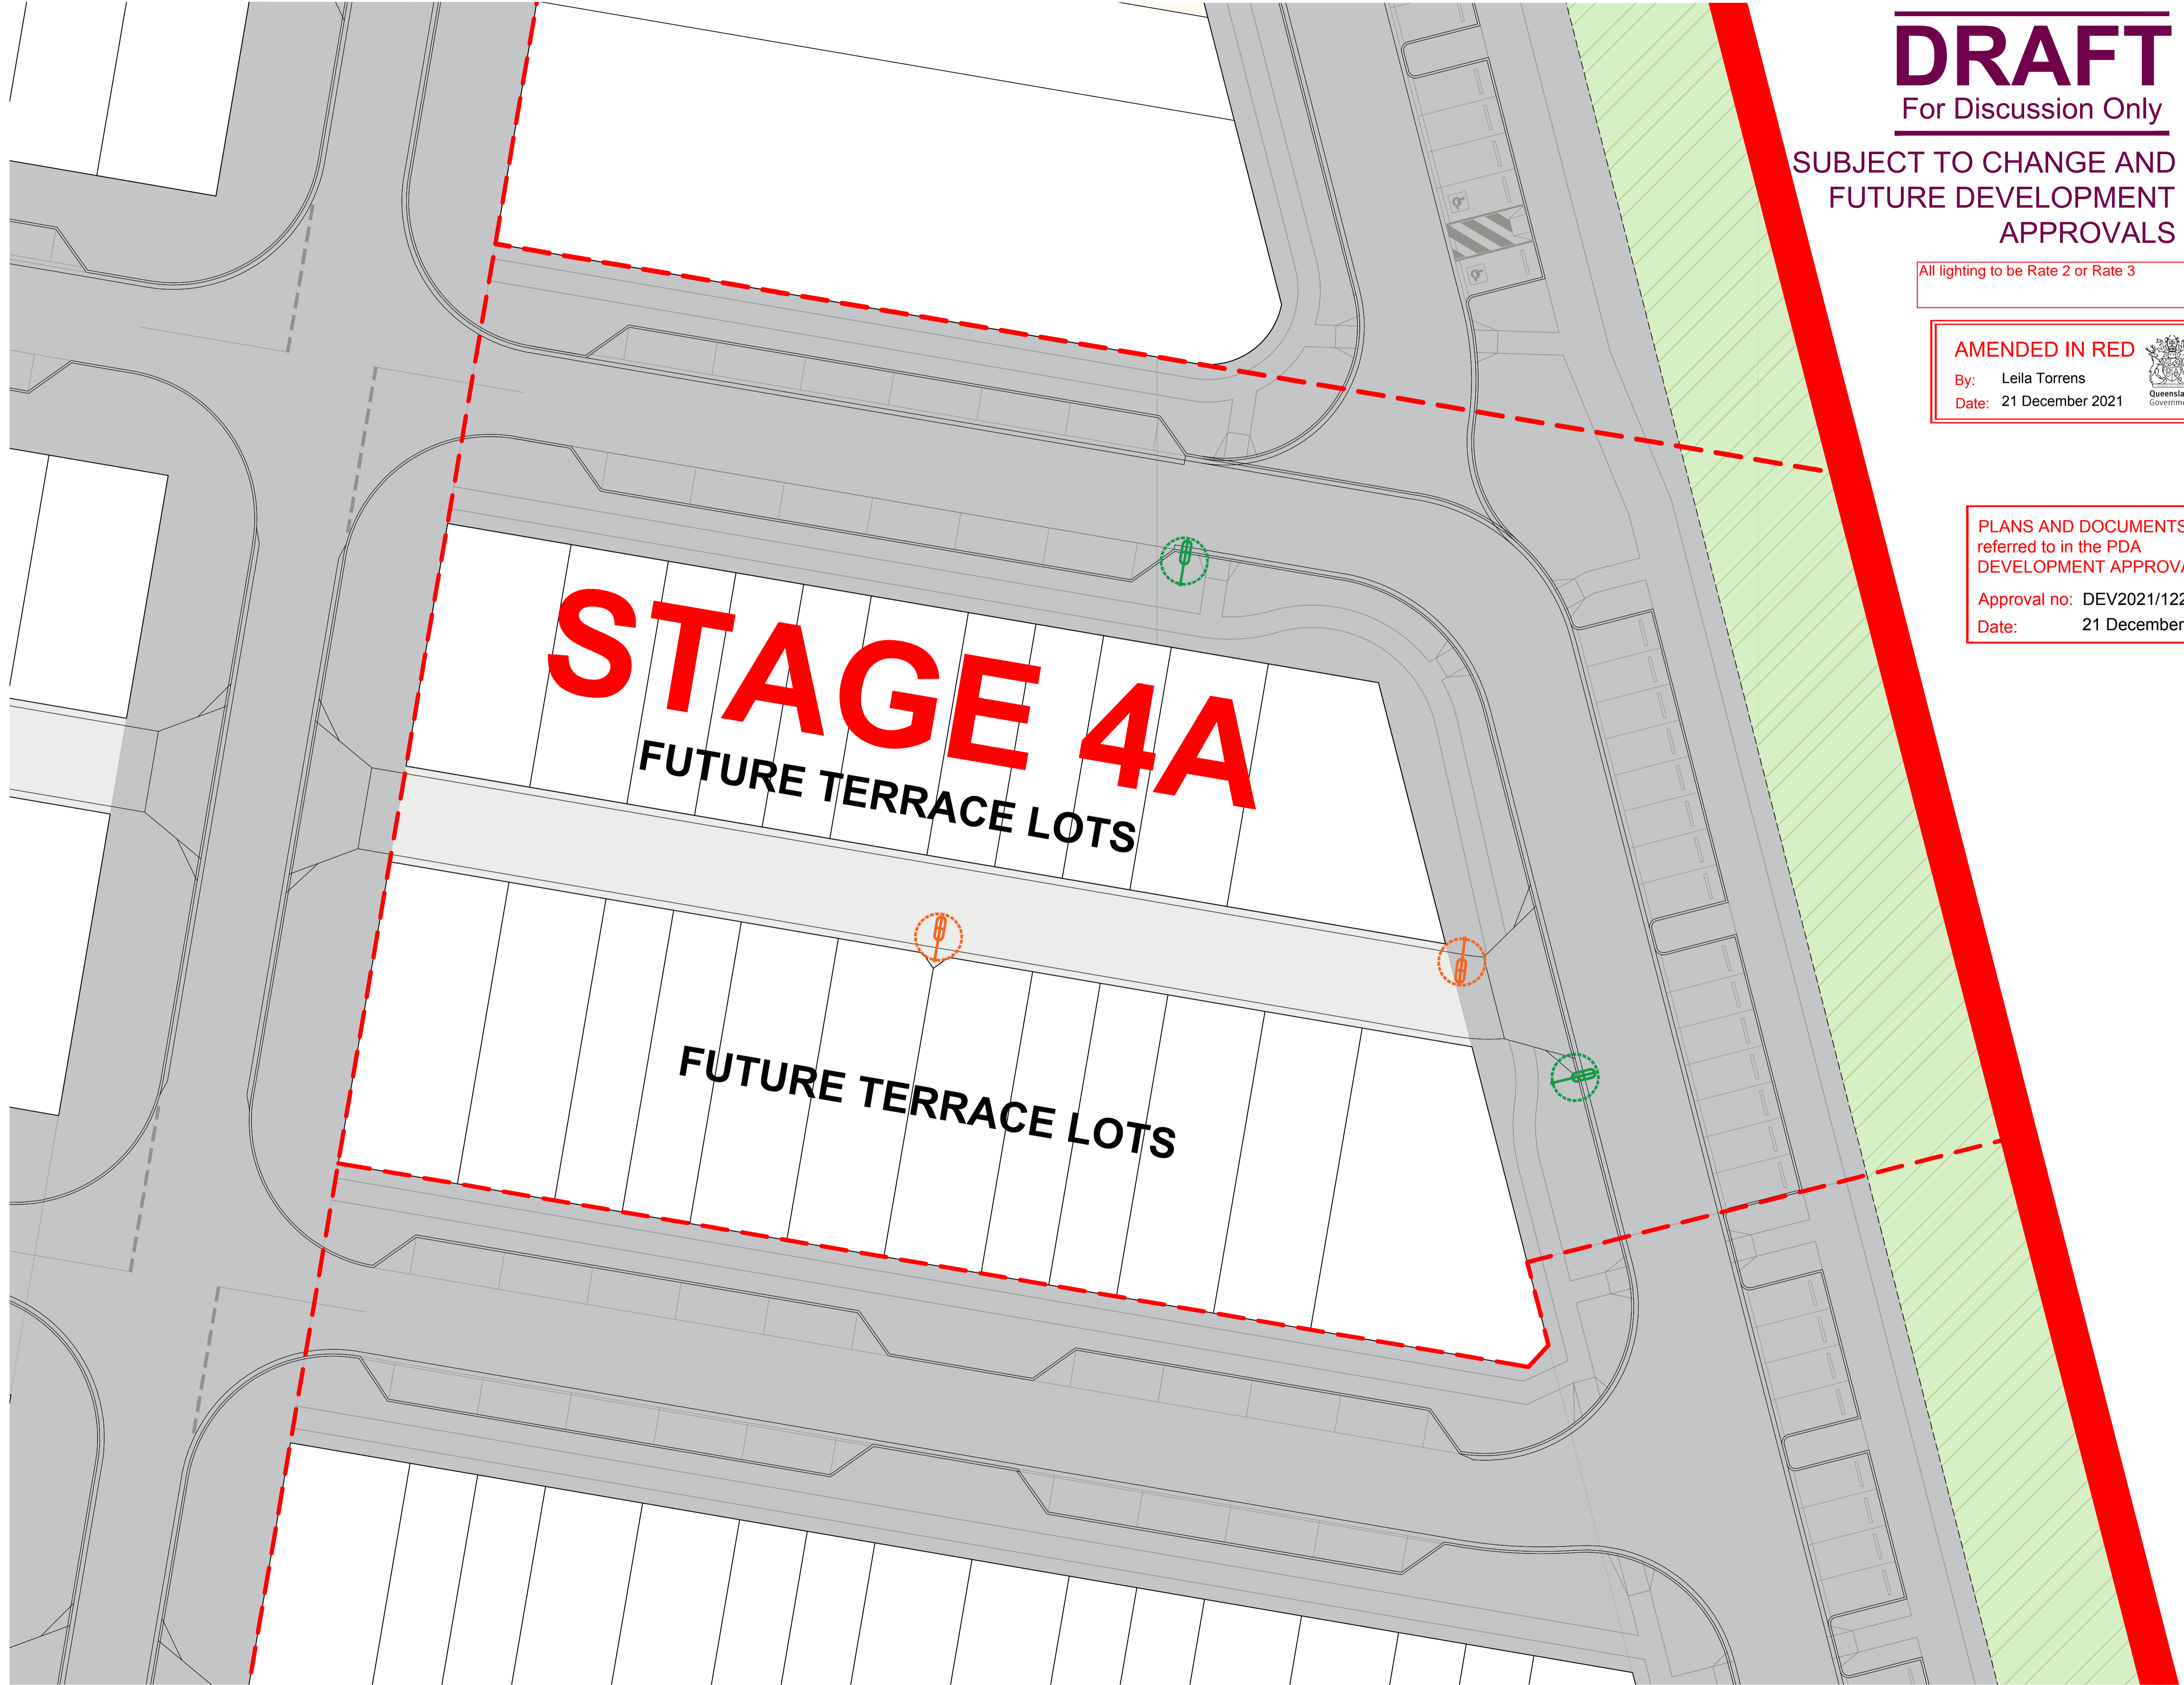

DRAFT

For Discussion Only

SUBJECT TO CHANGE AND
FUTURE DEVELOPMENT
APPROVALS

All lighting to be Rate 2 or Rate 3

AMENDED IN RED
By: Leila Torrens
Date: 21 December 2021

PLANS AND DOCUMENTS
referred to in the PDA
DEVELOPMENT APPROVAL
Approval no: DEV2021/1228
Date: 21 December 2021

0 1 2 3 4 5 6 7 1:200@A1

CARSELDINE VILLAGE
FUTURE SUBDIVISION
RATE 2 AND RATE 8
LIGHTING CONCEPT
STAGE 4A

PLAN REF: 128180 - 135
DATE: 5 OCTOBER 2021
CLIENT: EDQ
DRAWN BY: MD / NV
CHECKED BY: MD / DG

- Legend**
- Site Boundary
 - Proposed Stage Boundary
 - Proposed Rate 2 Lighting (L17A)
 - Proposed Rate 8 Lighting (L19 Bega)
 - Proposed Rate 8 Lighting (L19 Bega)
 - Proposed Street
 - Proposed Laneway
 - Parkway / Pedestrian Linkage



URBAN DESIGN
Level 4 HQ South
520 Wickham Street
PO Box 1559
Fortitude Valley QLD 4006
T +61 7 3539 9500
W rpsgroup.com



© COPYRIGHT PROTECTS THIS PLAN
Unauthorized reproduction or amendment not permitted.
Please contact the author.