


LEGEND

- STORMWATER**
- Drainage Pipe
 - Gully Pit
 - Manhole
 - Field Inlet
 - Stormwater Quality Treatment Device
 - Trench Grate
- SEWERAGE**
- Sewerage Main
 - Property Connection
 - Manhole
- WATER**
- Water Main
 - Valve
 - Fire Hydrant
 - Water Service and Meter

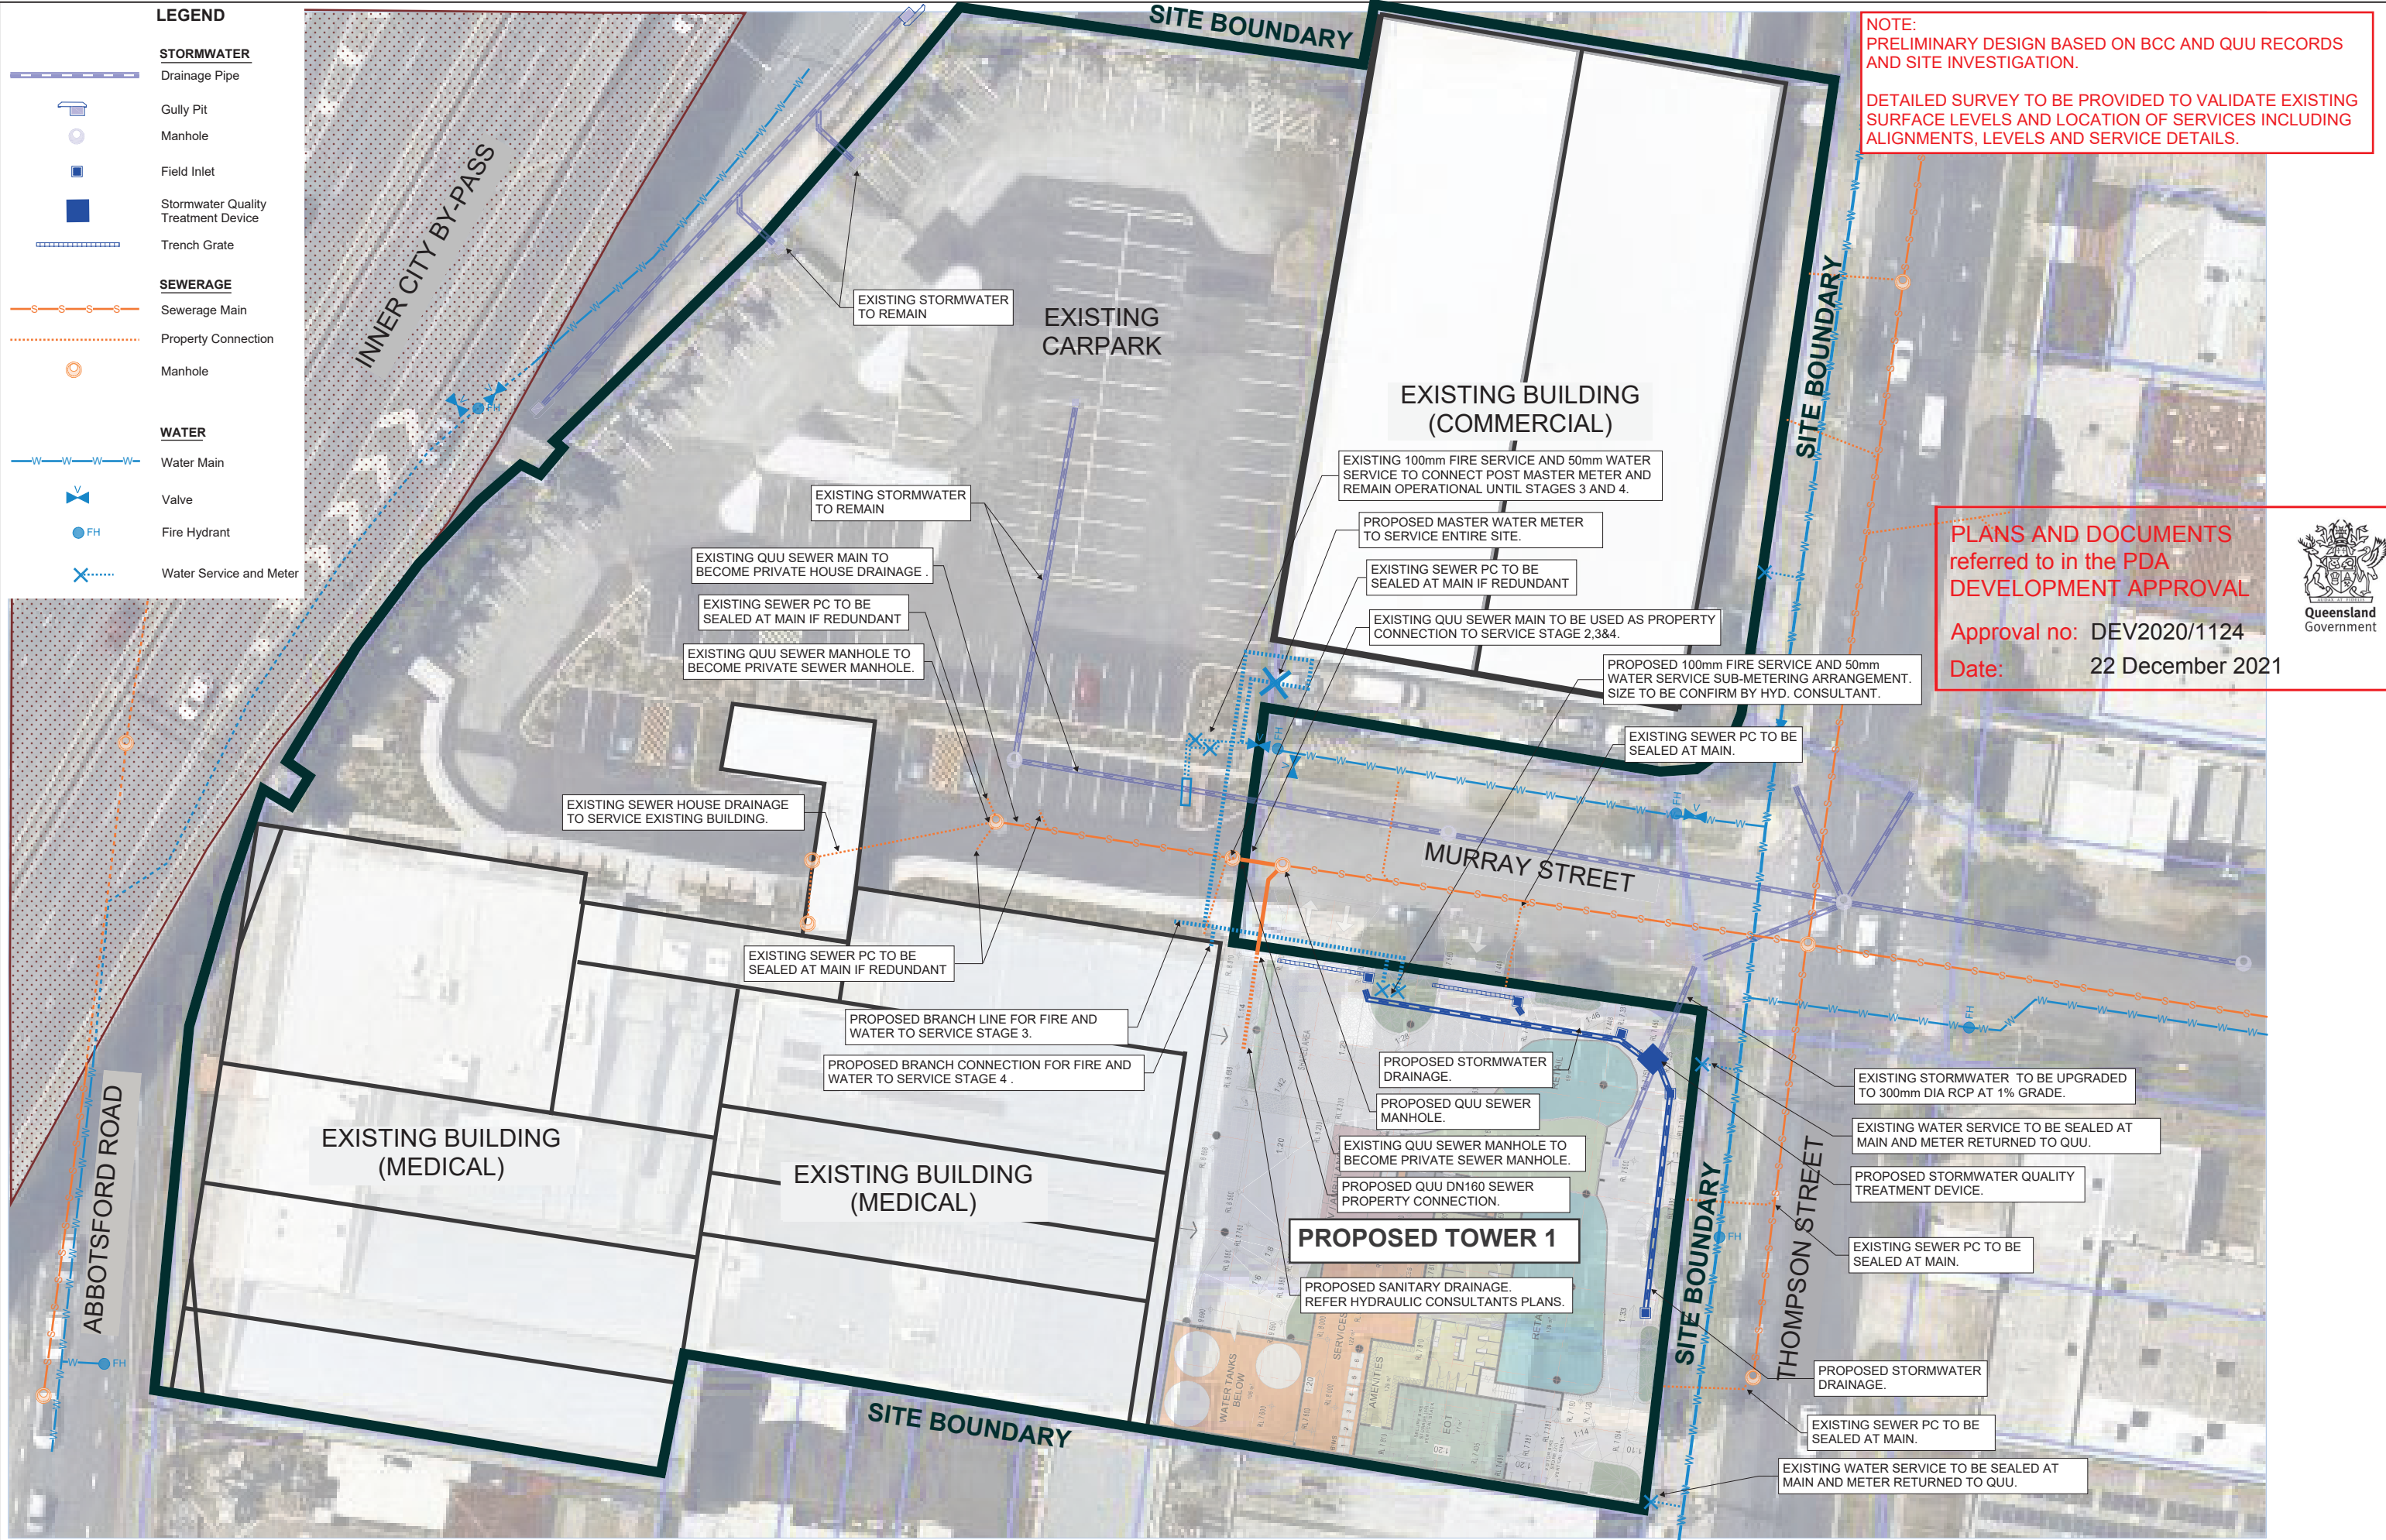

NOTE:
PRELIMINARY DESIGN BASED ON BCC AND QUU RECORDS AND SITE INVESTIGATION.


DETAILED SURVEY TO BE PROVIDED TO VALIDATE EXISTING SURFACE LEVELS AND LOCATION OF SERVICES INCLUDING ALIGNMENTS, LEVELS AND SERVICE DETAILS.

PLANS AND DOCUMENTS
referred to in the PDA
DEVELOPMENT APPROVAL

Approval no: DEV2020/1124
Date: 22 December 2021




REV	DESCRIPTION	DATE	DRAWN	APPROVED
-	-	-	-	-
-	-	-	-	-
C	DA ISSUE-	23/03/20	DAM	-
B	DA ISSUE	11/03/20	DAM	-
A	DA ISSUE	20/02/20	DAM	-

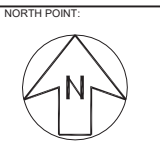

ARCHITECT:
RED DOOR ARCHITECTURE
1C/24 Macquarie Street
Teneriffe QLD 4005

CLIENT:
GANBOYS PTY LTD
GANBROS PTY LTD
GANSONS PTY LTD
PO Box 6002
Upper Mt Gravatt QLD 4122

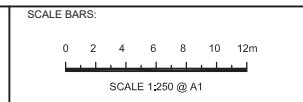

PROJECT:
12 - 16 THOMPSON STREET
BOWEN HILLS QLD 4006

DRAWING TITLE:
SITE LAYOUT PLAN
POST DEVELOPMENT
DRAINAGE AND SERVICES
(STAGE 1)

JOB No. 8858	
DESIGNED: DAM	APPROVED: DALEY CURRAN
RPEQ No. 26353	DWG. No. SK002
REVISION C	