


SURVEY PLAN

Sheet  
1  
of  
7

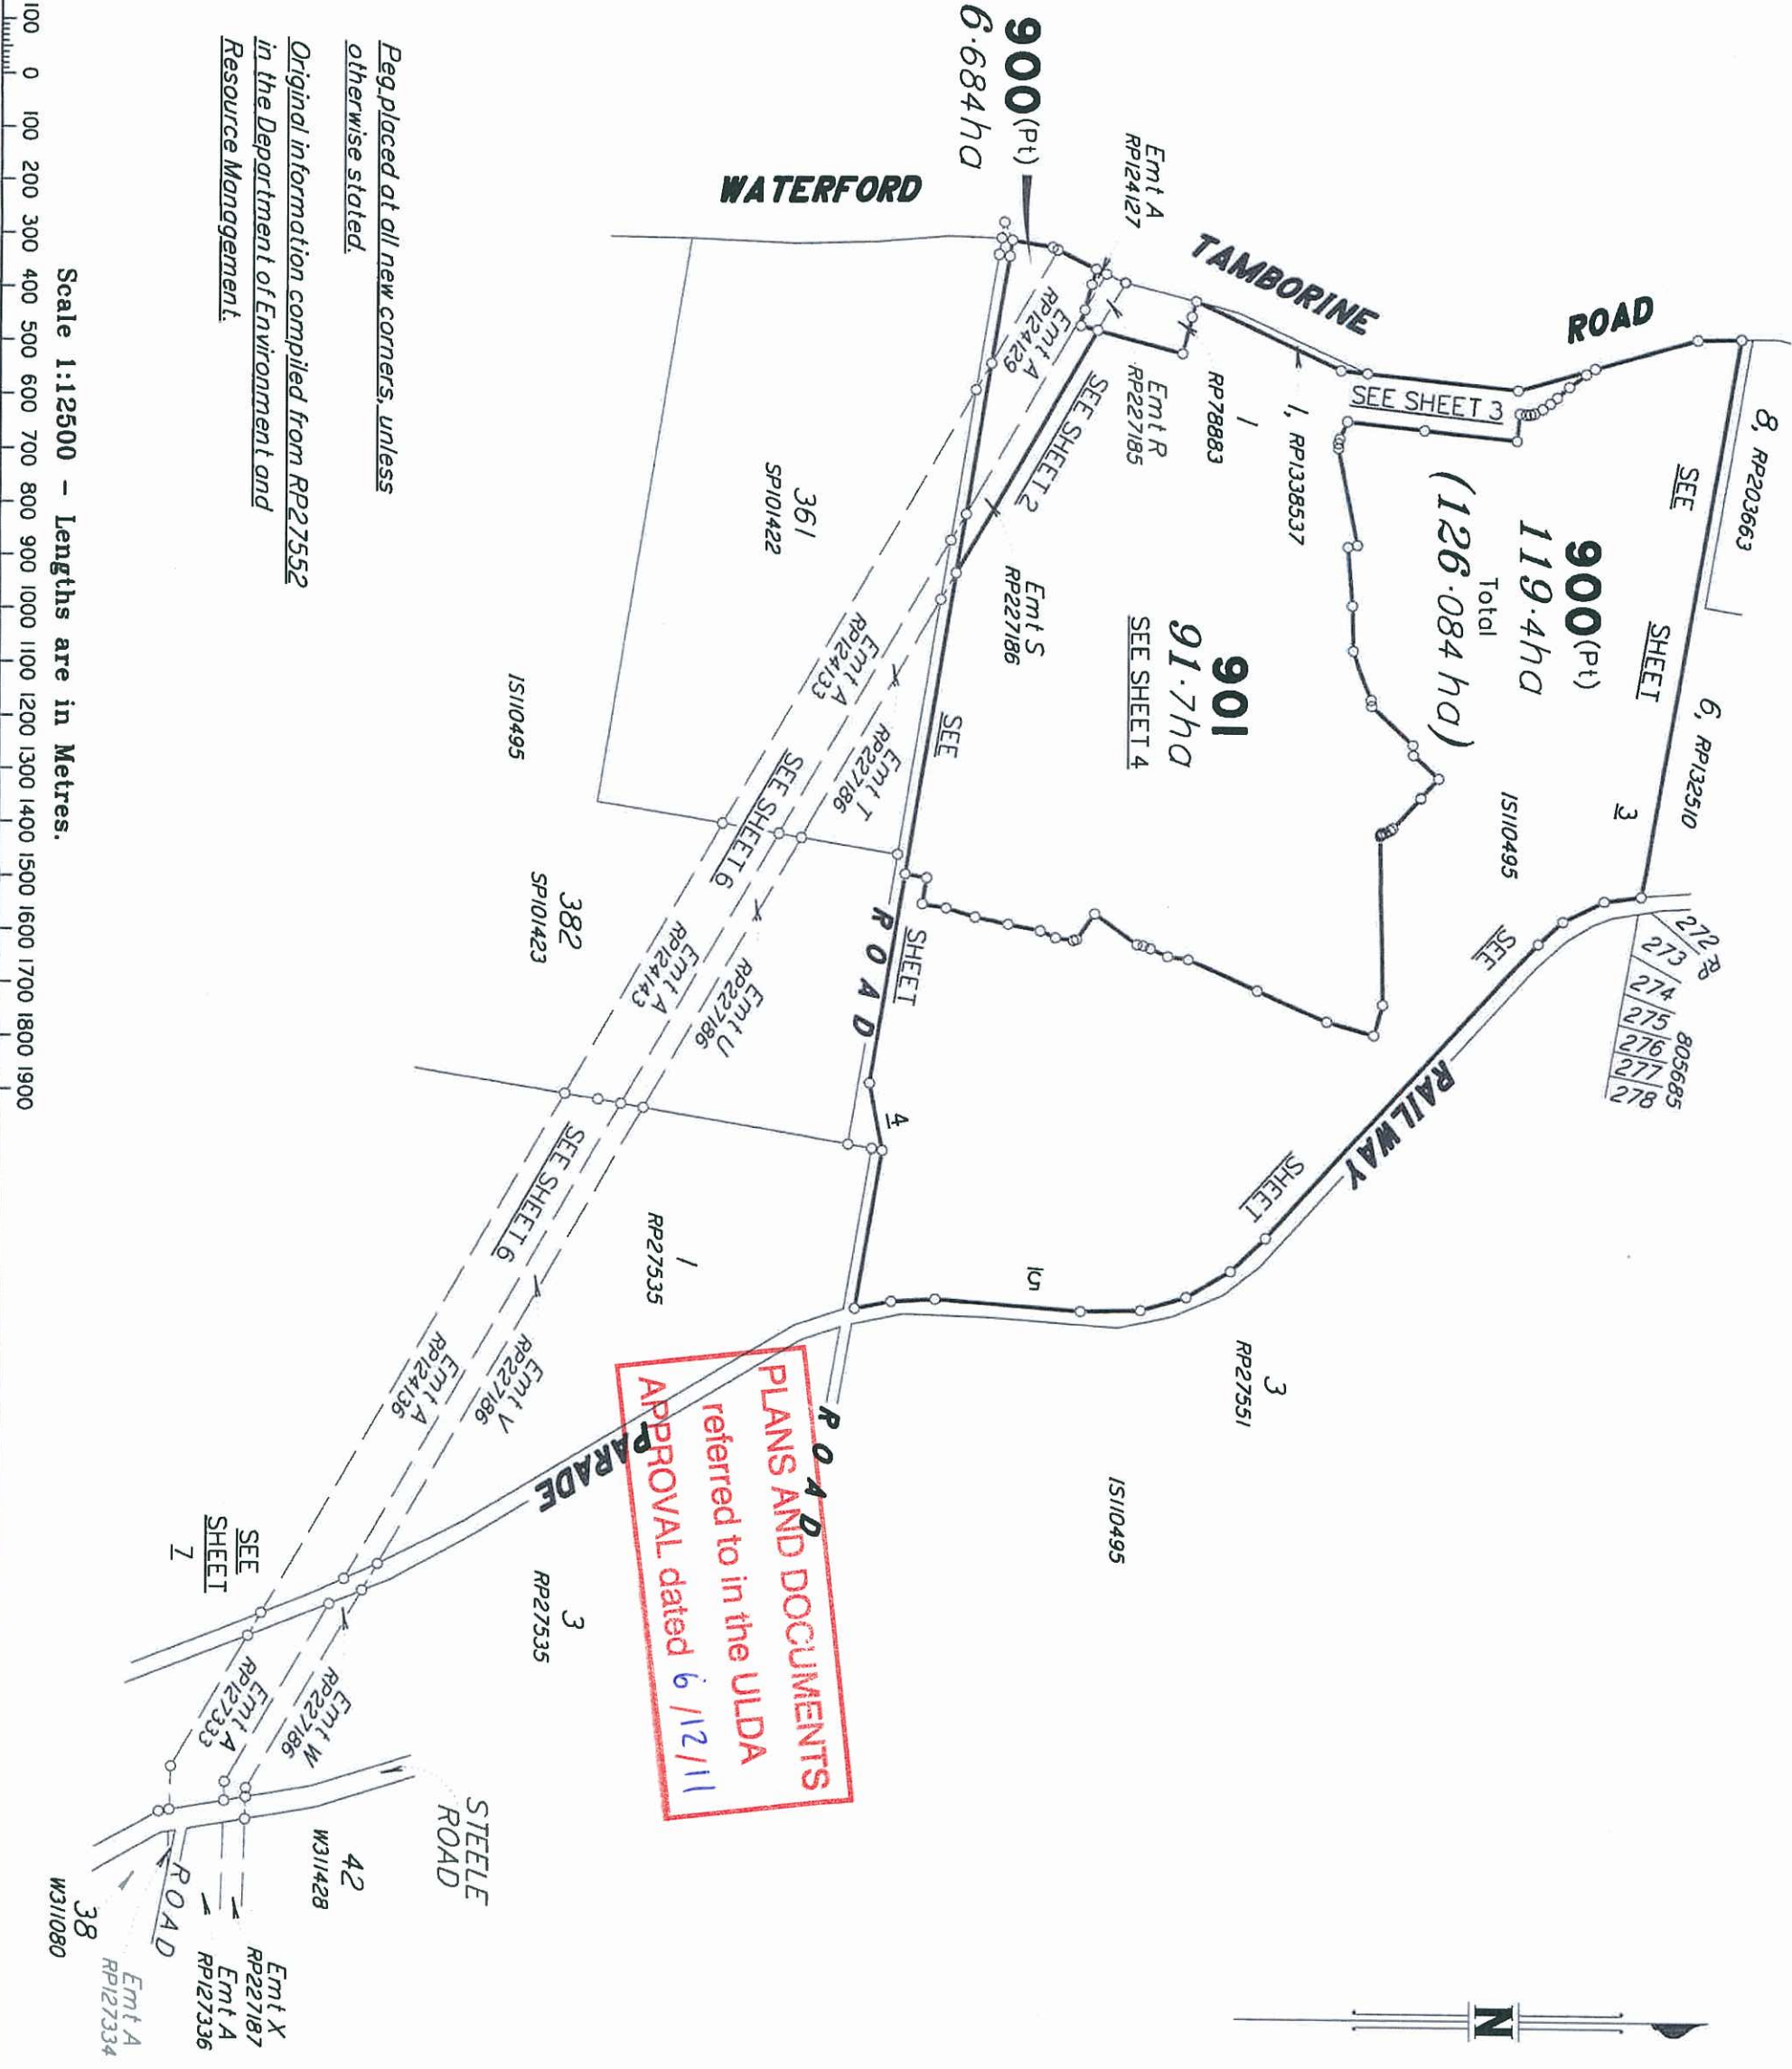

**PLANS AND DOCUMENTS**  
referred to in the ULDA  
APPROVAL dated 6 /12 /11



*Peg placed at all new corners, unless otherwise stated.*  
*Original information compiled from RP27552 in the Department of Environment and Resource Management.*

**Plan of Lots 900 & 901.**

Cancelling Lot 1 on RP27552 & Lot 2 on RP138537

PARISH: **MOFFATT**

COUNTY: **Ward**

Meridian: **MGA**

F/N's: **No**

Plan Status:

Format: **STANDARD**

Scale: **1:12500**

**SP247320**

RPS AUSTRALIA EAST PTY LTD (ACN 140 292 762) hereby certify that the land comprised in this plan was surveyed by the corporation, by Peter Charles CHAPMAN, Cadastral Surveyor, for whose work the corporation accepts responsibility and that the plan is accurate, that the said survey was performed in accordance with the Survey and Mapping Infrastructure Act 2003 and Standards Act 2003 and associated Regulations and Standards and that the said survey was completed on 7/10/2011.

Authorised Delegate

Date