


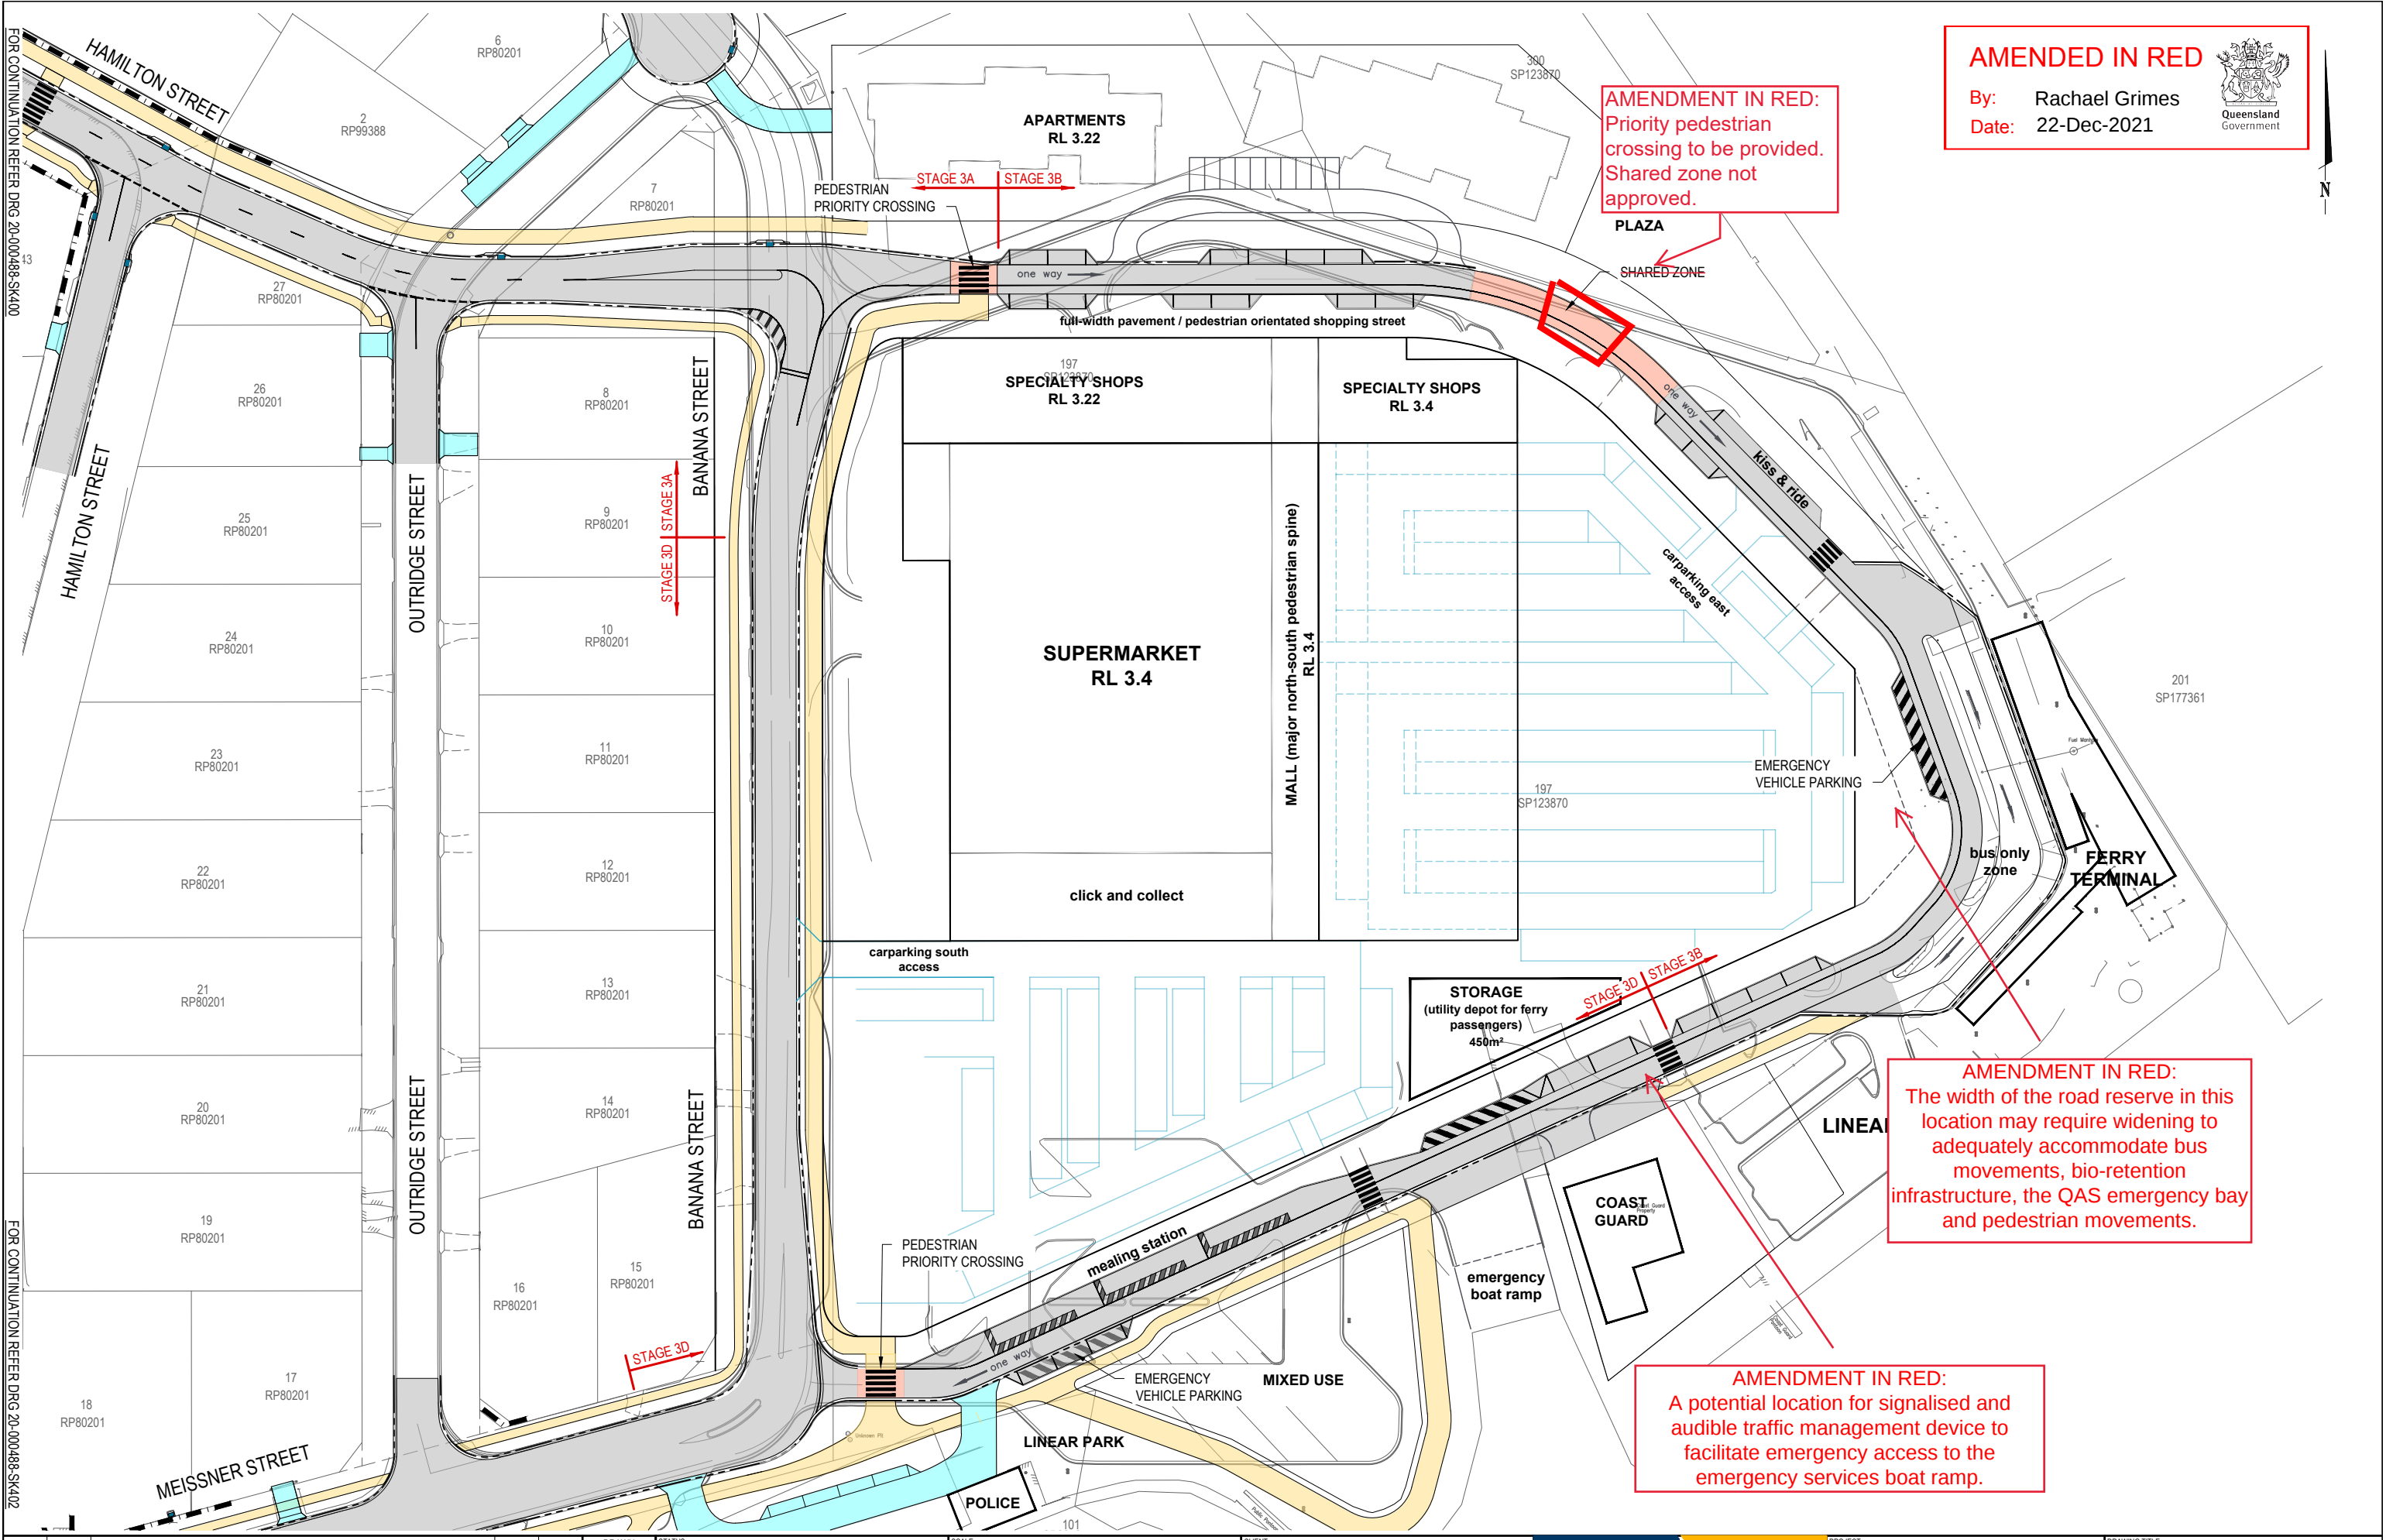

FOR CONTINUATION REFER DRG 20-000488-SK401



AMENDED IN RED

By: Rachael Grimes
Date: 22-Dec-2021




AMENDMENT IN RED:
Priority pedestrian crossing to be provided. Shared zone not approved.

AMENDMENT IN RED:
The width of the road reserve in this location may require widening to adequately accommodate bus movements, bio-retention infrastructure, the QAS emergency bay and pedestrian movements.

AMENDMENT IN RED:
A potential location for signalised and audible traffic management device to facilitate emergency access to the emergency services boat ramp.

REVISION			DATE	ISSUE DETAILS		DRAWN	DESIGN	DRAWN	STATUS	SCALE		CLIENT	PROJECT		DRAWING TITLE				
1			27.10.21	ISSUED FOR INFORMATION		CH	CH		PRELIMINARY NOT FOR CONSTRUCTION	1:500				WEINAM CREEK GENERAL		OVERALL LAYOUT PLAN SHEET 2 OF 3			
2			04.11.21	ISSUED FOR INFORMATION		CH	CH			10 5 0 10 20m A1									
3			03.12.21	ISSUED FOR INFORMATION		CH	CH			1:1000									
								DESIGN											

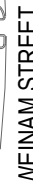[illegible]