



# APPENDIX C

## BOAT RAMP BY CARDNO




DATE PLOTTED: 1 July 2021 12:21 PM BY: MITCHELL DASS

NOTES:

1. AERIAL IMAGERY OBTAINED FROM NEARMAP, DATED 27/09/2016.

LEGEND

- HES WETLAND  
--- 50m HES BUFFER

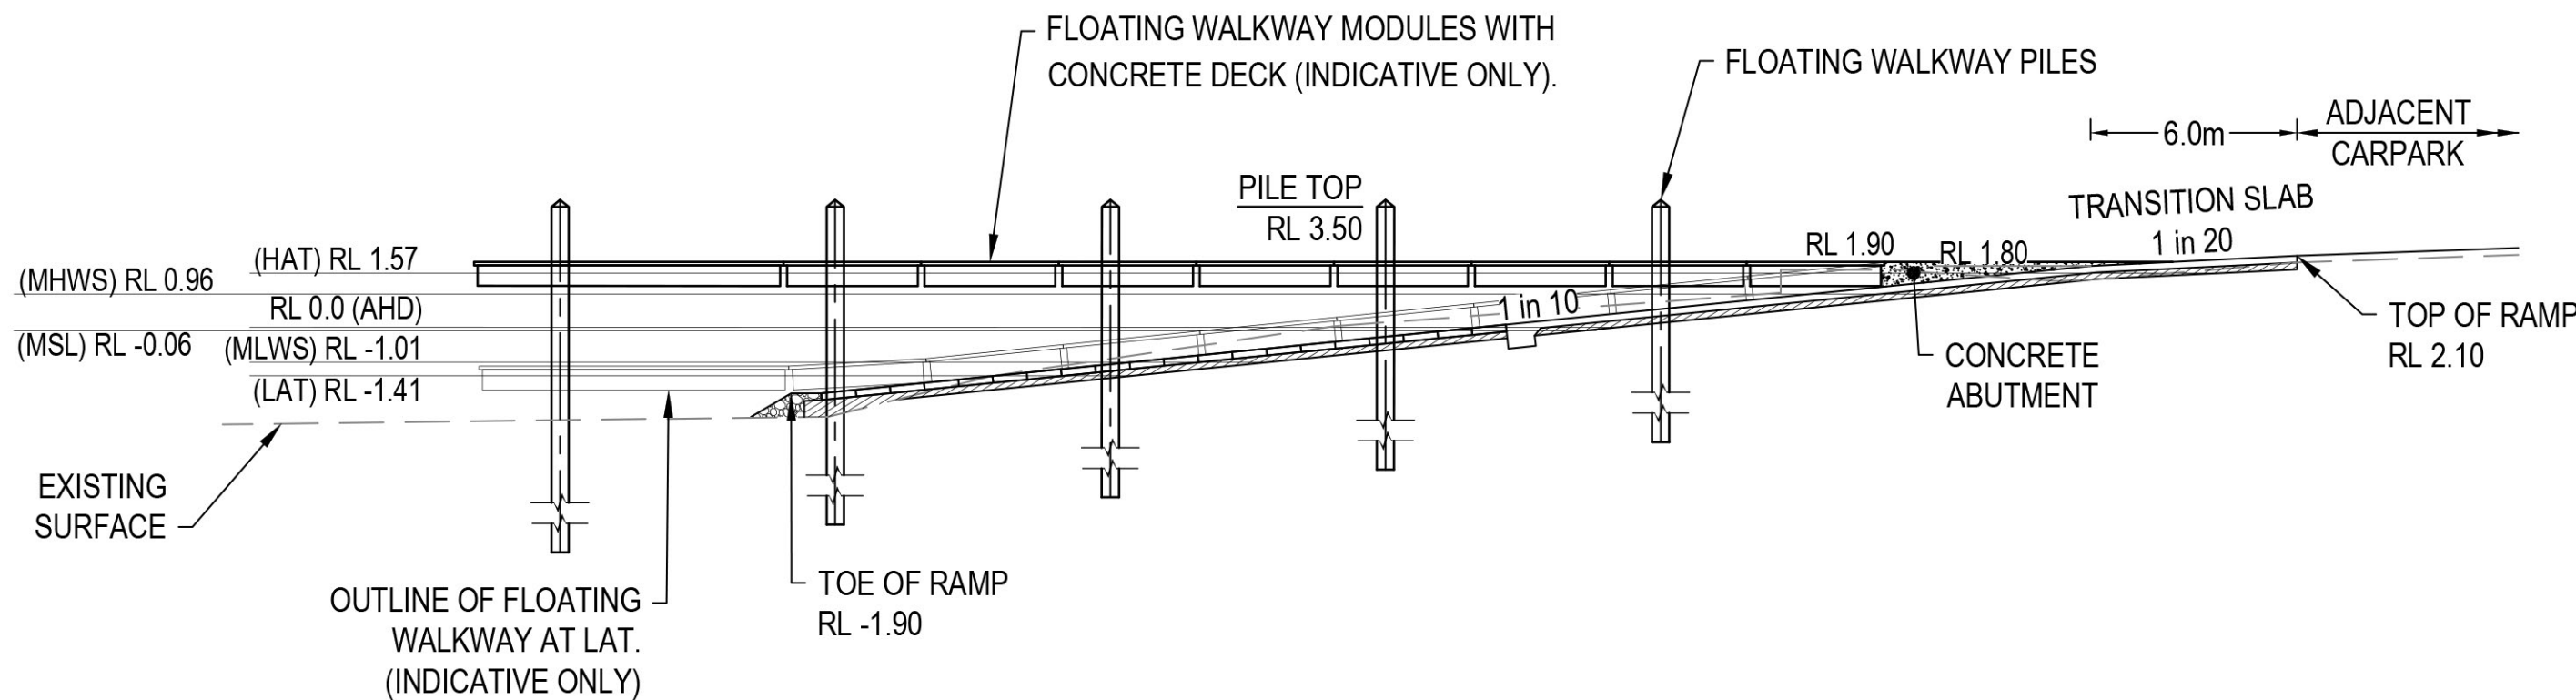

SECTION A  
SCALE 1:200

LAYOUT PLAN  
SCALE 1:500



Rev.	Date	Description	Des.	Verif.	Appd.
C	1/07/2021	DETAILED SURVEY ADDED	MD	GMc	GMc
B	17/06/2021	ACCESS ROAD & CTU PARKING AREA AMENDED	MD	GMc	GMc
A	1/06/2018	CTU PARKING AREA AMENDED	CE	GMc	GMc

PLANS AND DOCUMENTS  
referred to in the PDA  
DEVELOPMENT APPROVAL  
Approval no: DEV2020/1143  
Date: 22-Dec-2021



© Cardno Limited All Rights Reserved.  
This document is produced by Cardno Limited solely for the benefit of and use by the client in accordance with the terms of the retainer. Cardno Limited does not and shall not assume any responsibility or liability whatsoever to any third party arising out of any use or reliance by third party on the content of this document.



Drawn D. McKENZIE 15.05.2018	Date 15.05.2018	Client REDLAND INVESTMENT CORPORATION	Status FOR APPROVAL
Checked G. MCILWAIN 15.05.2018	Date 15.05.2018	Project WEINAM CREEK BOAT RAMP PROPOSED 3 LANE BOAT RAMP	NOT TO BE USED FOR CONSTRUCTION PURPOSES
Designed G. MCILWAIN 15.05.2018	Date 15.05.2018	Title CONCEPT PLAN	Datum AHD
Verified G. MCILWAIN 15.05.2018	Date 15.05.2018		Grid AS SHOWN
Approved 17.06.2021	Date 17.06.2021		Scale AS SHOWN
			Size A1
			Revision C
			Drawing Number 790486-001-SK-1000