


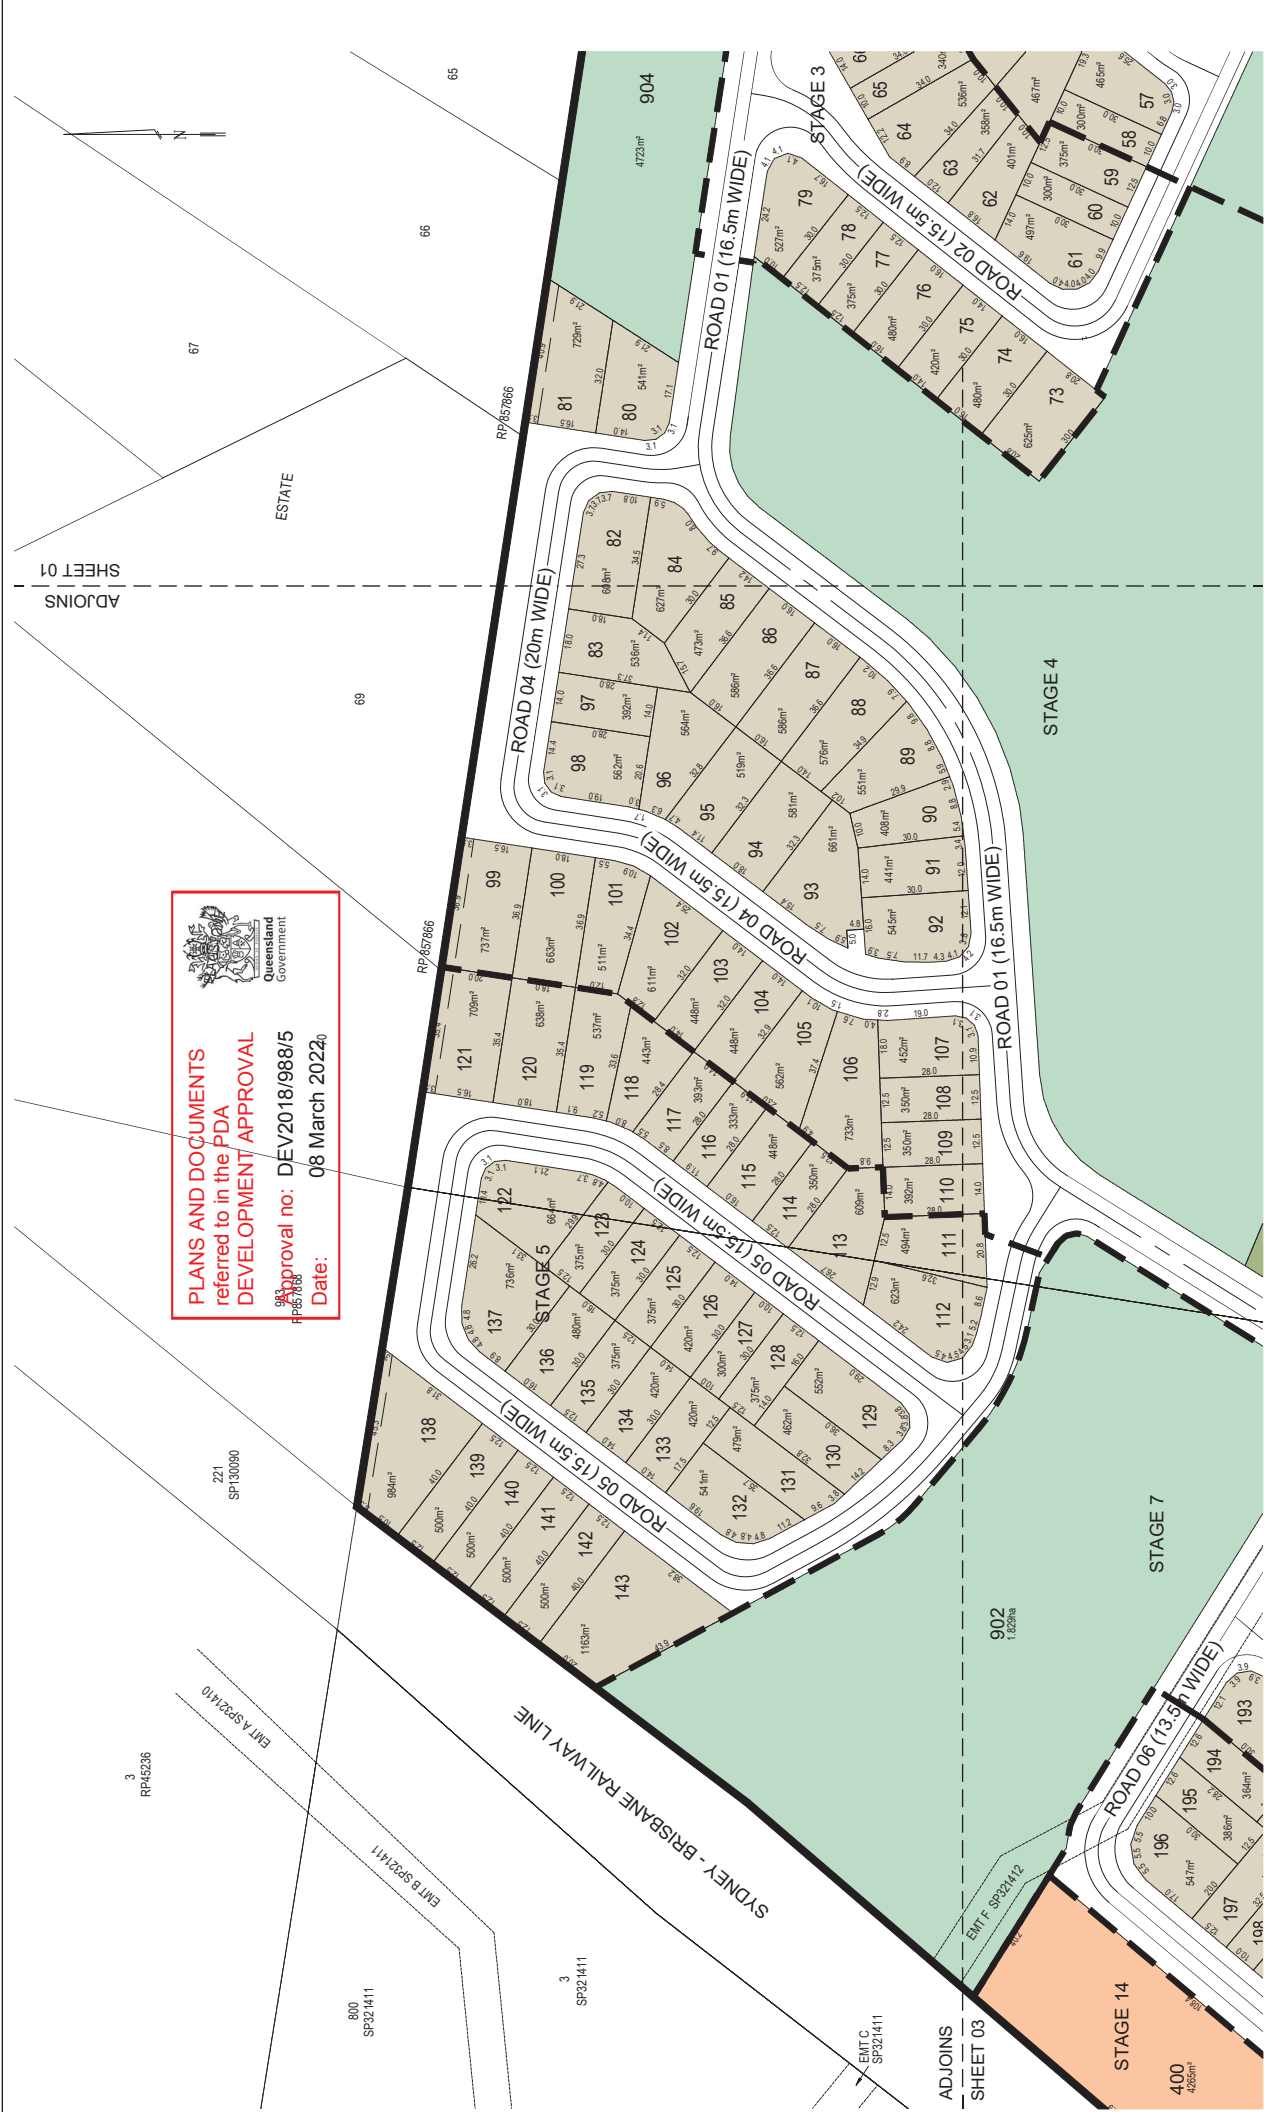

Queensland
Government

PLANS AND DOCUMENTS
referred to in the PDA
DEVELOPMENT APPROVAL

Approval no: DEV2018/988/5




PACIFIQ

Bushman + Wyatt


FLINDERS ESTATE UNDULLAH
SUBDIVISION PROPOSAL PLAN
BUSHMAN AND WYATT
LOT 24 ON SP142997
LOT 1 ON RP49296

STEPHEN HOSKING SURVEYS PTY. LTD.
CONSULTING SURVEYORS A.C.N. 066 982 293
OFFICE ADDRESS

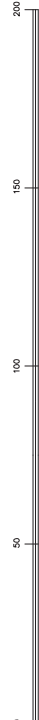

SCALE IN METRES
1:1500 @ A3

2023/02/01

STEPHEN HOSKING SURVEYS PTY. LTD.
CONSULTING SURVEYORS A.C.N. 056 982 293

OFFICE ADDRESS	POSTAL ADDRESS	Email shs@surveys@aol.com.au
SUITE 3, 27 ALICA ST.	PO BOX 379	PHONE (07) 55917703
SOUTHPORT QLD. 4215	SOUTHPORT BC QLD. 4215	FAX (07) 55917709

FLINDERS ESTATE UNDULLAH
SUBDIVISION PROPOSAL PLAN
BUSHMAN AND WYATT
LOT 24 ON SP142997
LOT 1 ON RP49296




PLANS AND DOCUMENTS referred to in the PDA DEVELOPMENT APPROVAL	Approval no: DEV2018/988/5	Date: 08 March 2022
---	----------------------------	---------------------

PACIFIC

Bushman + Wyatt

DRAWING NO 2029/62/A1	AMENDMENTS		SCALE 1:500 @ A1	DATE 30/11/2021
	A - 02/02/2021 - Export Issue		LEVEL DATUM	DRAWN JMF
		CHECKED	SHEET 4 of 5	
		CAD	CLIENT	PACIFIC INVESTMENT DEVELOPMENT CORPORATION
			BY Prop 01/A1.dwg	
			COUNCIL	LOKAN C C

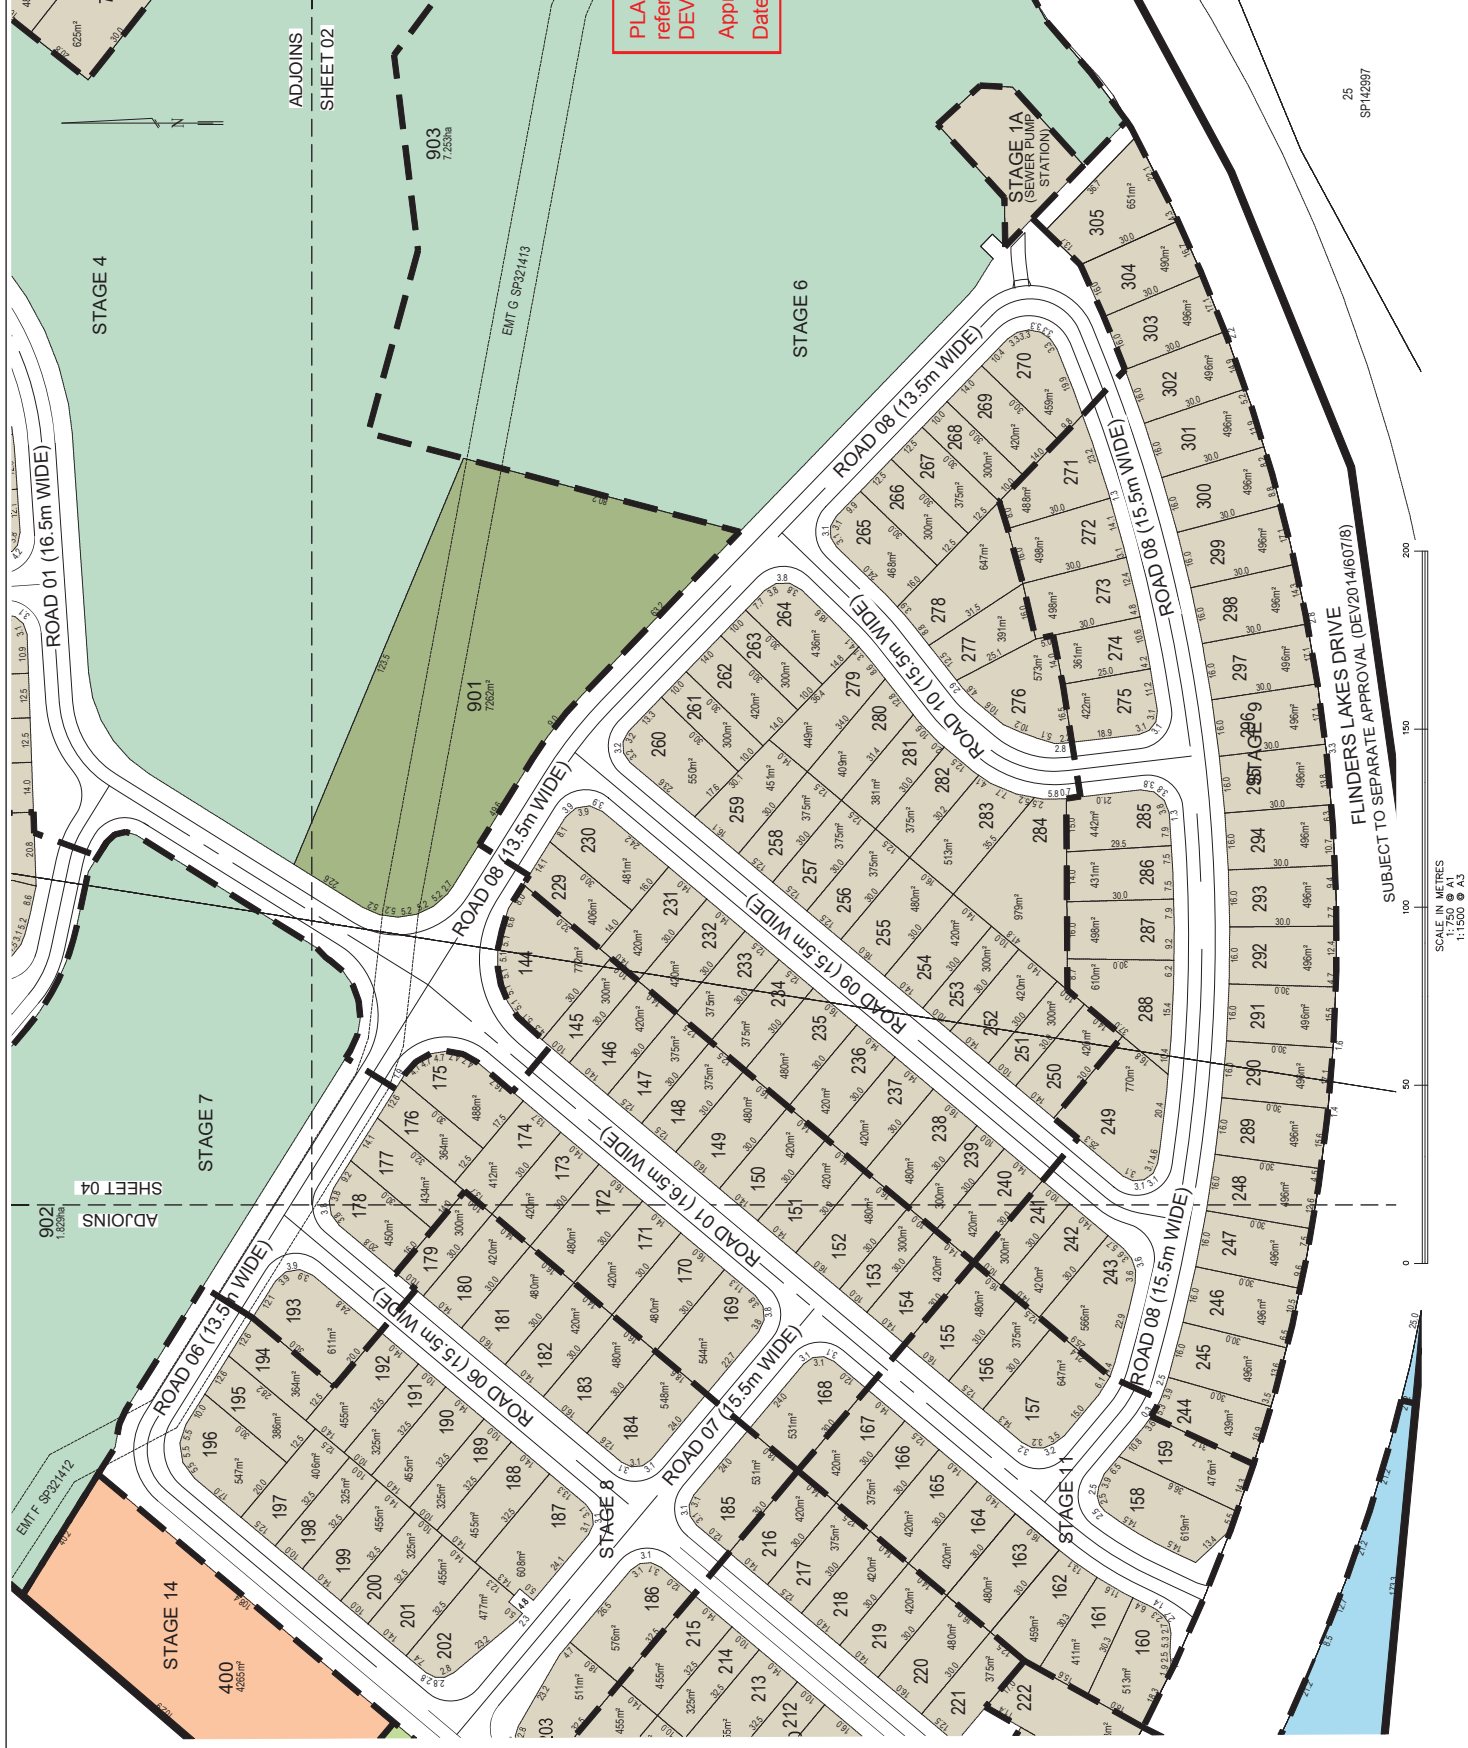

OFFICE ADDRESS
SUITE 3, 27 ALICIA ST.
SOUTHPORT QLD. 4215

POSTAL ADDRESS
PO BOX 379
SOUTHPORT BC QLD. 4215

PHONE (07) 55917703
FAX (07) 55917709

Email shsurveys@ozemail.com.au

FLINDERS ESTATE UNDULLAH
SUBDIVISION PROPOSAL PLAN
BUSHMAN AND WYATT
LOT 24 ON SP 142997
LOT 1 ON RP49296

PACIFIC

Bushman + Wyatt

AMENDMENTS	SCALE 1:1500 @ A1	DATE 30/11/2021
A - 02/12/2021 - Original Issue	LEVEL DATUM	DRAWN JMF
	CHECKED	SHEET 5 of 5
TRAINING NO	CAD BIM Prep 02/14/2021	CLIENT PACIFIC INVESTMENT DEVELOPMENT CORPORATION
2029/62/A1	CONTROL	LOGAN C C

