


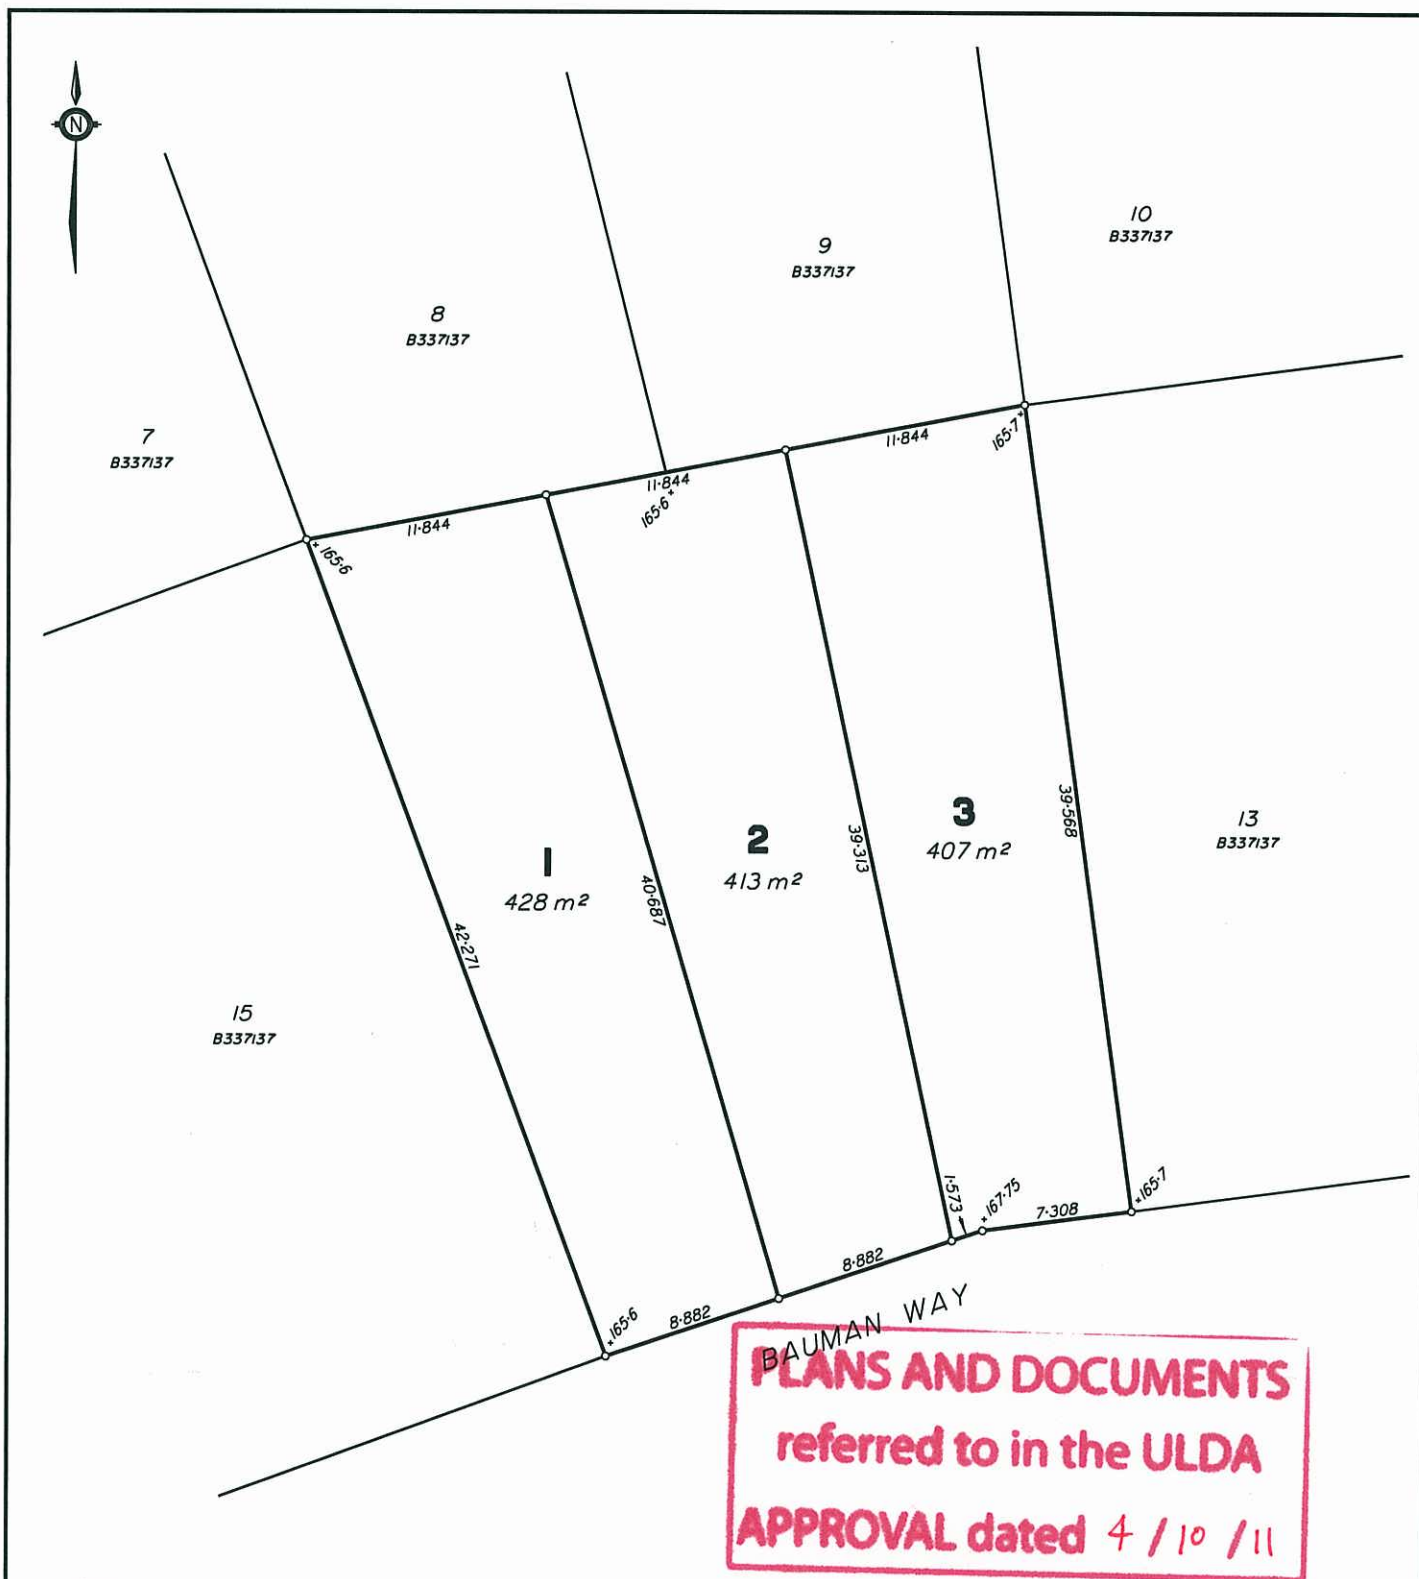

NOTES:

1. THE BOUNDARIES SHOWN HEREON HAVE BEEN COMPILED FROM DEED DIMENSIONS.
2. THE BOUNDARIES SHOWN HEREON WERE NOT MARKED AT THE TIME OF SURVEY.
3. FINAL LOT DESIGN, DIMENSIONS & AREAS ARE SUBJECT TO COUNCIL & GOVERNMENT AUTHORITY APPROVALS AND FINAL SURVEY.
4. LEVELS SHOWN HEREON ARE INDICATIVE ONLY AND ARE ONLY SUITABLE FOR PLANNING PURPOSES.

Scale 1:250 - Lengths are in Metres.

Init		Date	Horizontal Datum	Client	 RPS Australia East Pty Ltd ACN 140 292 762 ABN 44 140 292 762 1/112 Egerton Street PO Box 655 Emerald QLD 4720 T+61 7 4982 1631 F+61 7 4982 1941 W rpsgroup.com.au
Surveyed			B337137	ARM NORTHWEST	
Designed			Level Datum	Title	
Drawn	RDG	03-08-2011	AHD (approx)	PROPOSED LOTS 1-3 OVER LOT 14 ON B337137	
Checked	AB	03-08-2011	Contour Interval:		
Parish		County		SHEET 1 OF 1	
BLACKWATER		HUMBOLDT			
Locality		Local Authority		Scale	Date
BLACKWATER		Central Highlands Regional Council		1:250 (A3)	03 August 2011
101858-LO-04					B