

LEGEND

FFL XX.XX

PROPOSED FINISHED FLOOR LEVEL

PROPOSED STORMWATER PIPE AND PIT

PROPOSED WATER

PROPOSED SEWER

PROPOSED HIGH VOLTAGE ELECTRICAL

EXISTING ELECTRICAL

EXISTING STORMWATER

EXISTING WATER

EXISTING SEWER


EXISTING COMMUNICATIONS

PLANS AND DOCUMENTS
referred to in the PDA
DEVELOPMENT APPROVAL



Approval no: DEV2021/1249

Date: 17 March 2022

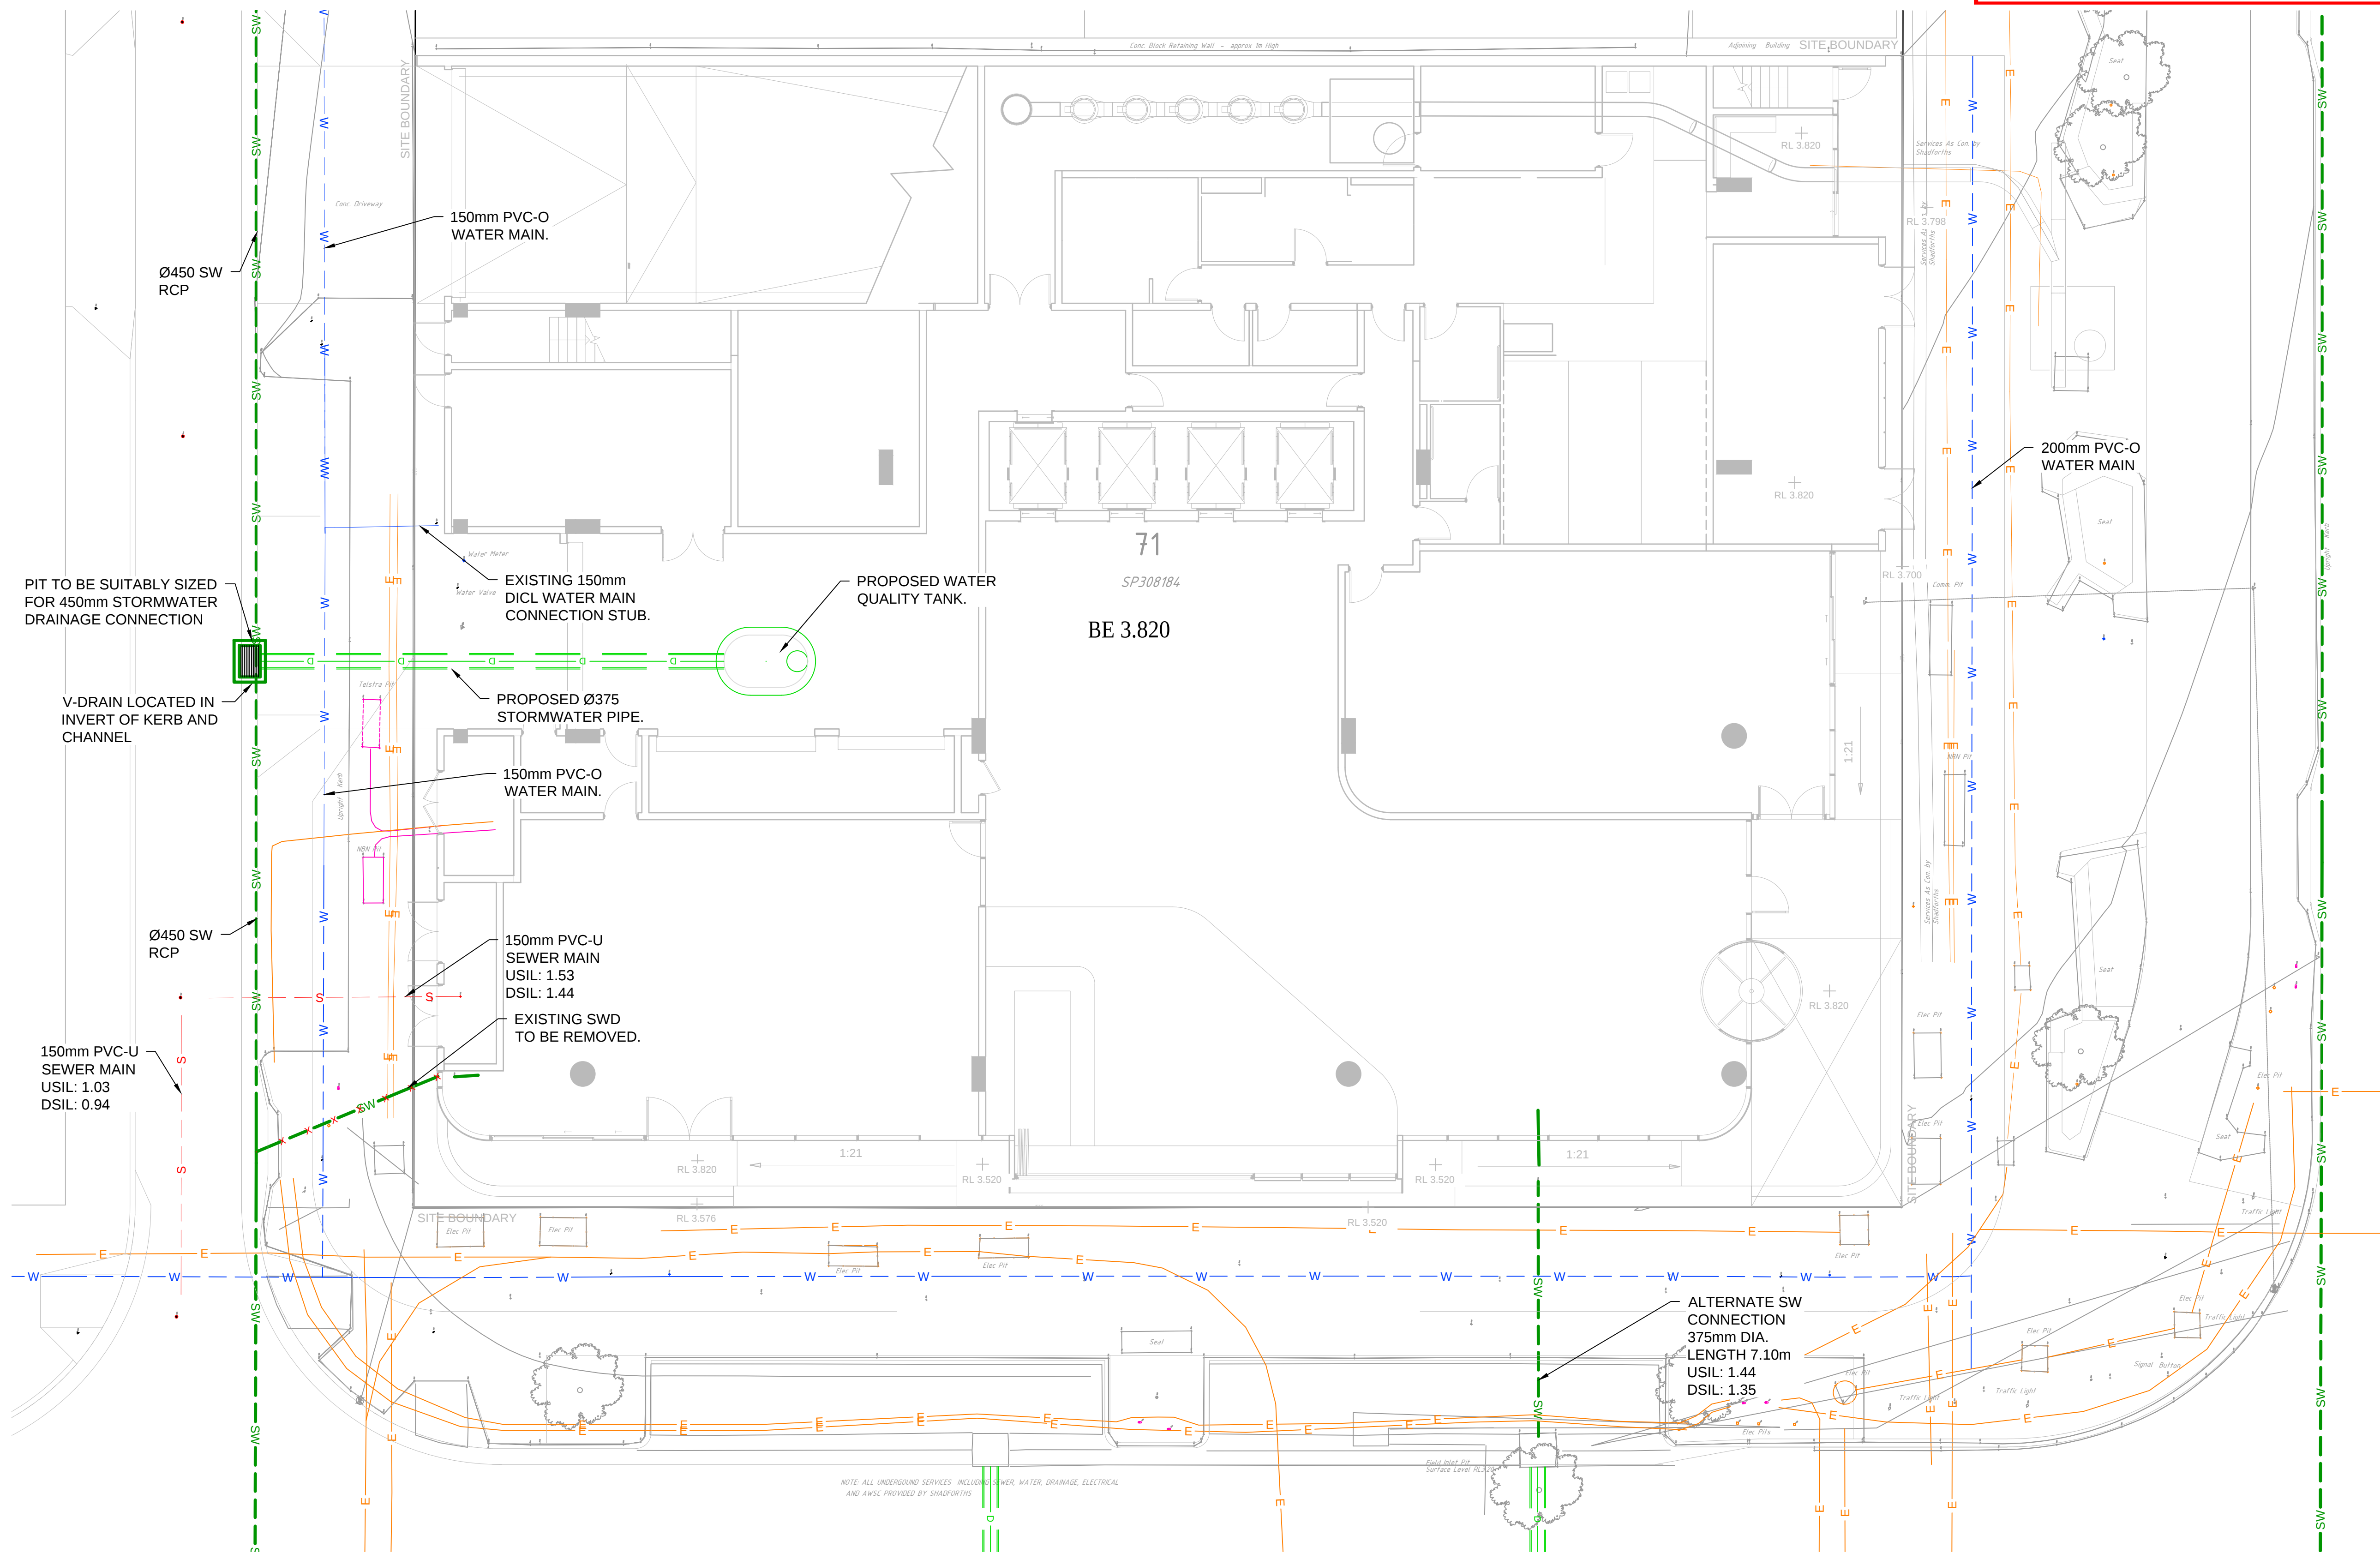

SCALE:

1:100 @ A1

1:200 @ A3

0 1 2 3 4 5 6 m

SCALE INDICATED FOR REFERENCE ONLY. DO NOT SCALE DRAWING.

REV	DATE	BY	DESCRIPTION	CHK	APD
E	2/03/2022	RO	MINOR AMENDMENTS	SN	SN
D	22/02/2022	FM	FOR INFORMATION	SN	SN
C	22/11/2021	FM	FOR INFORMATION	SN	SN
B	15/11/2021	RO	FOR INFORMATION	SN	SN
A	20/10/2021	RO	FOR INFORMATION	SN	SN

DRAWING STATUS: INFORMATION ONLY
NOT TO BE USED FOR CONSTRUCTION



Level 12, 900 Ann Street, Fortitude Valley QLD 4006, Australia
Tel: +61 7 3368 6600 Fax: +61 7 3368 6699
www.wsp.com

CLIENT:
WALKER MAROOCHYDORE
DEVELOPMENTS PTY LTD

PROJECT:
LOT 71 MAROOCHYDORE CITY CENTRE
50 FIRST AVENUE, MAROOCHYDORE

TITLE:
SITE SERVICES PLAN

SCALE @ A1: AS ABOVE	CHECKED: SN	APPROVED: SN
PROJECT NUMBER: PS125923	DRAWN: RAO	DATE:

DRAWING No: 3000	REV: E
---------------------	-----------