




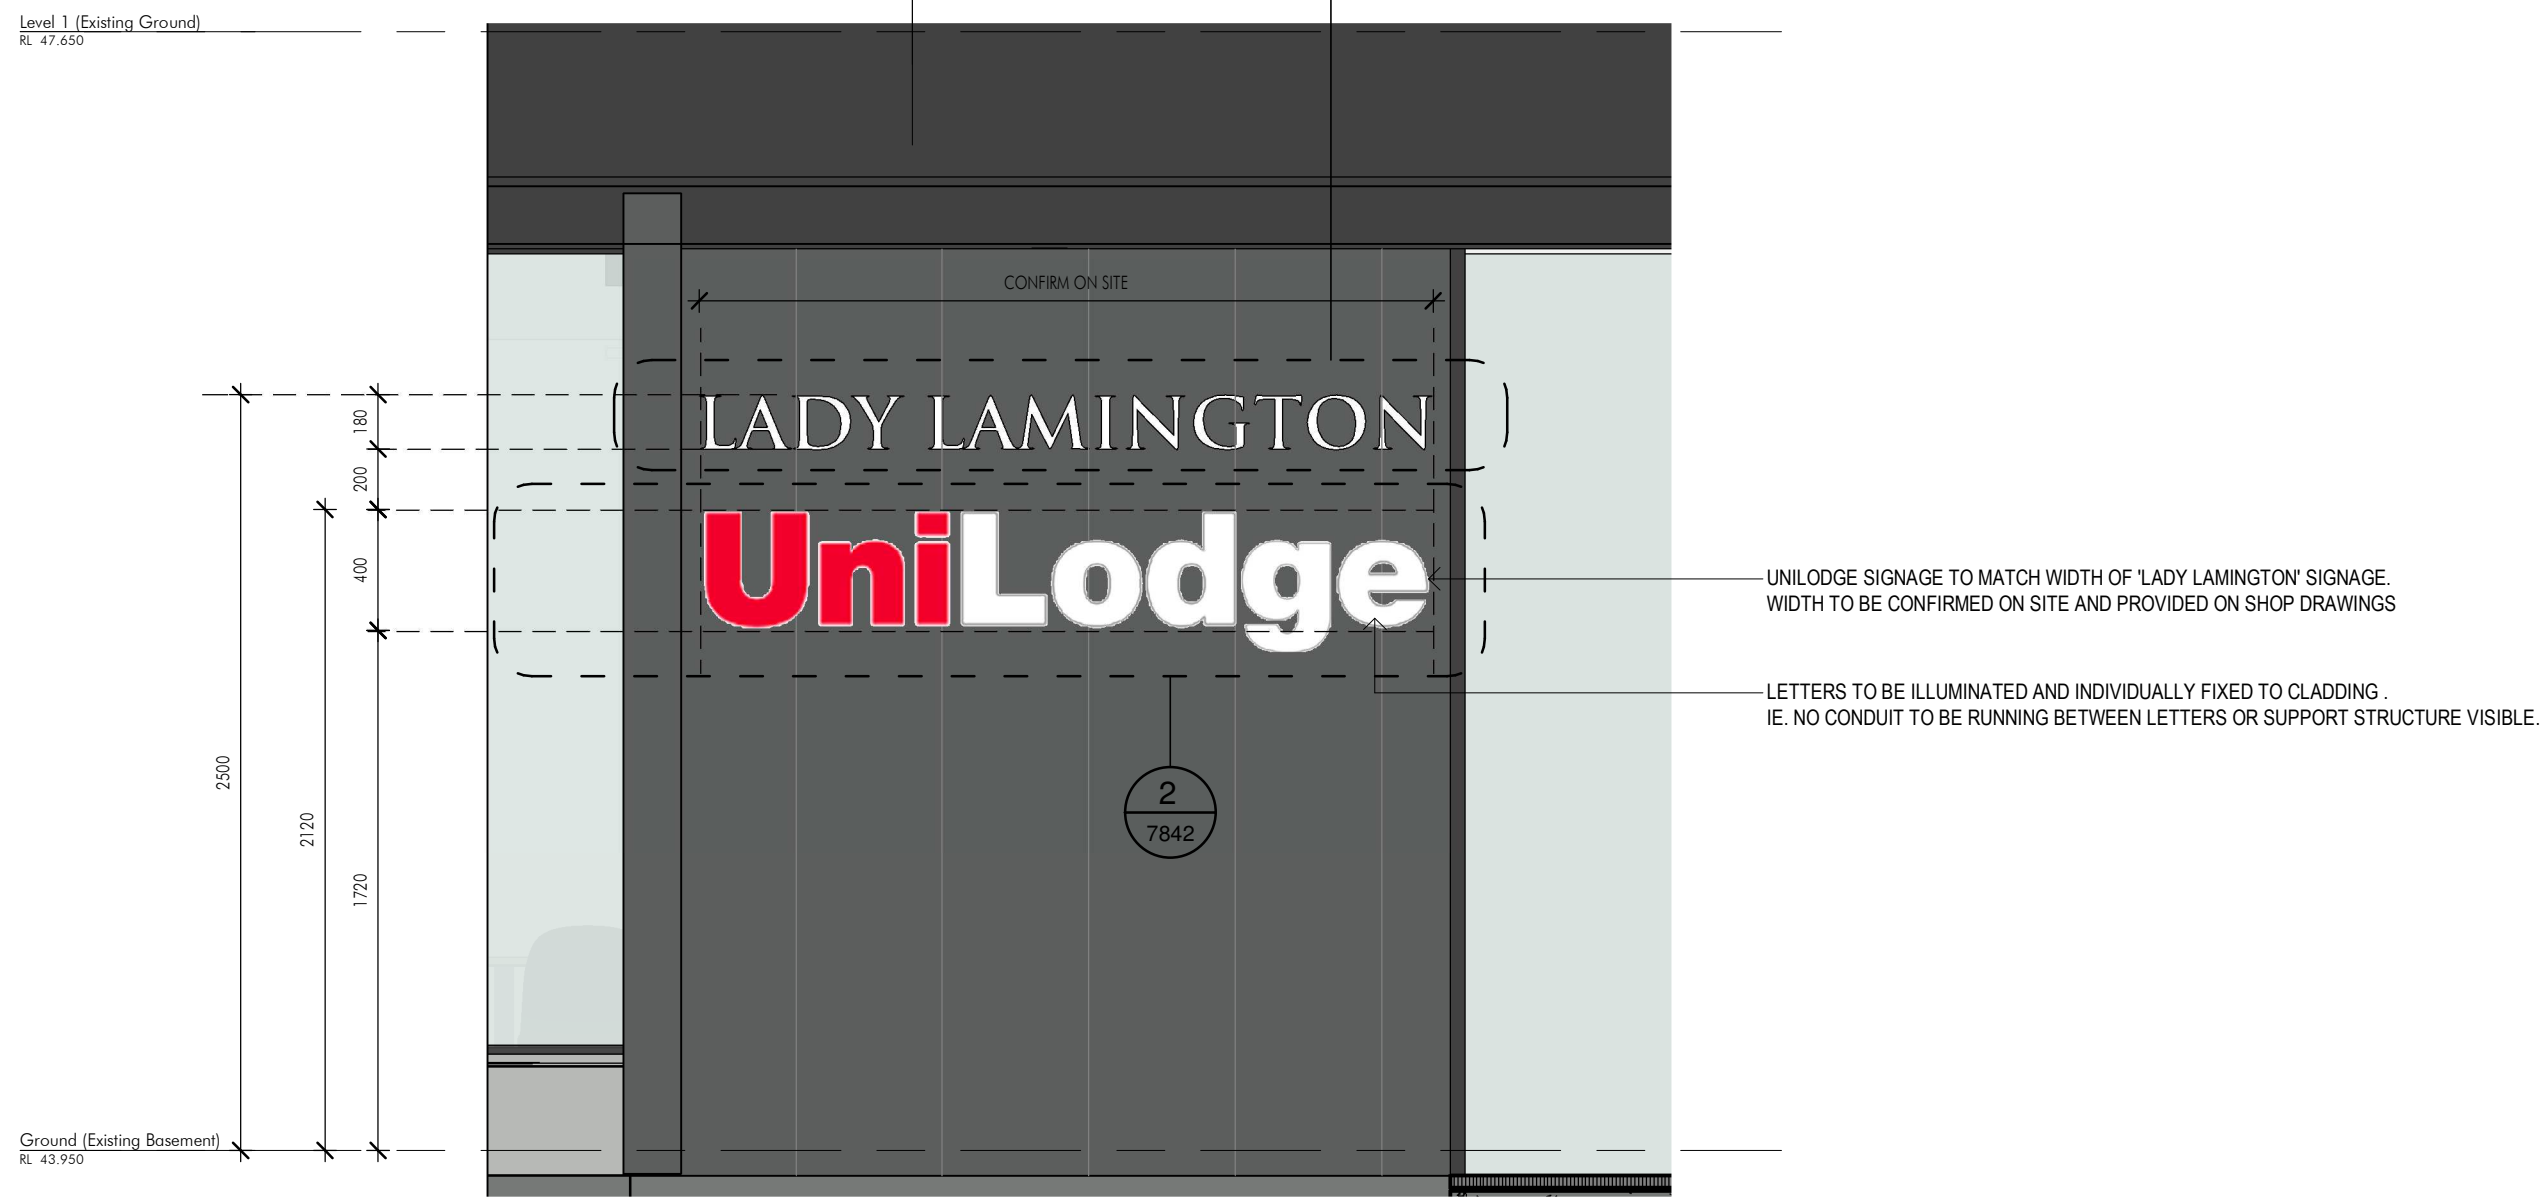


1 ENTRY LINK BUILDING - UNILODGE SIGNAGE
1 : 25

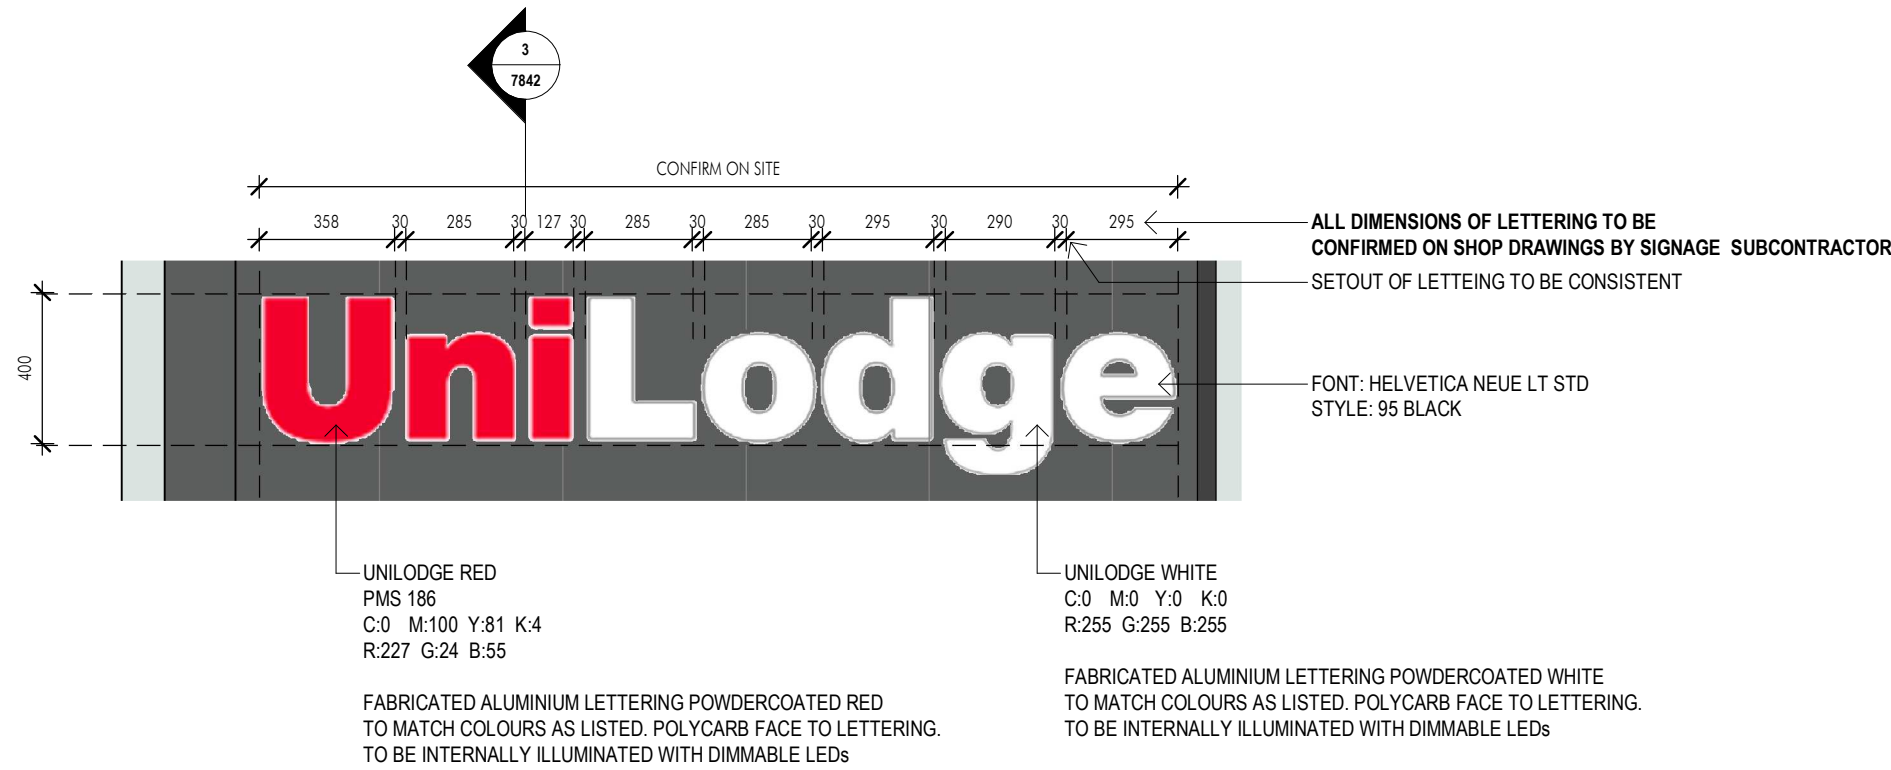


2 ENTRY - EXTERNAL UNILODGE SIGNAGE
1 : 20

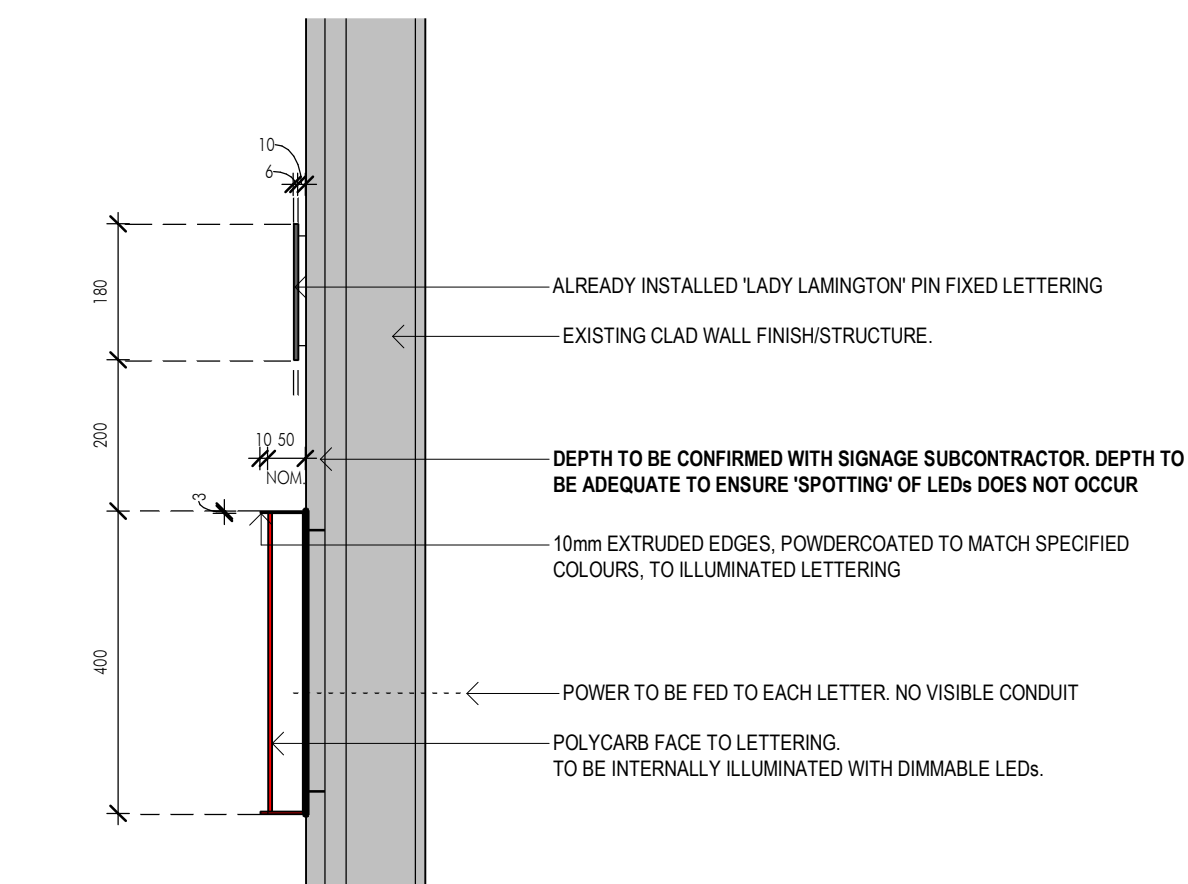


3 ENTRY - ILLUMINATED LETTING SECTION DETAIL
1 : 10

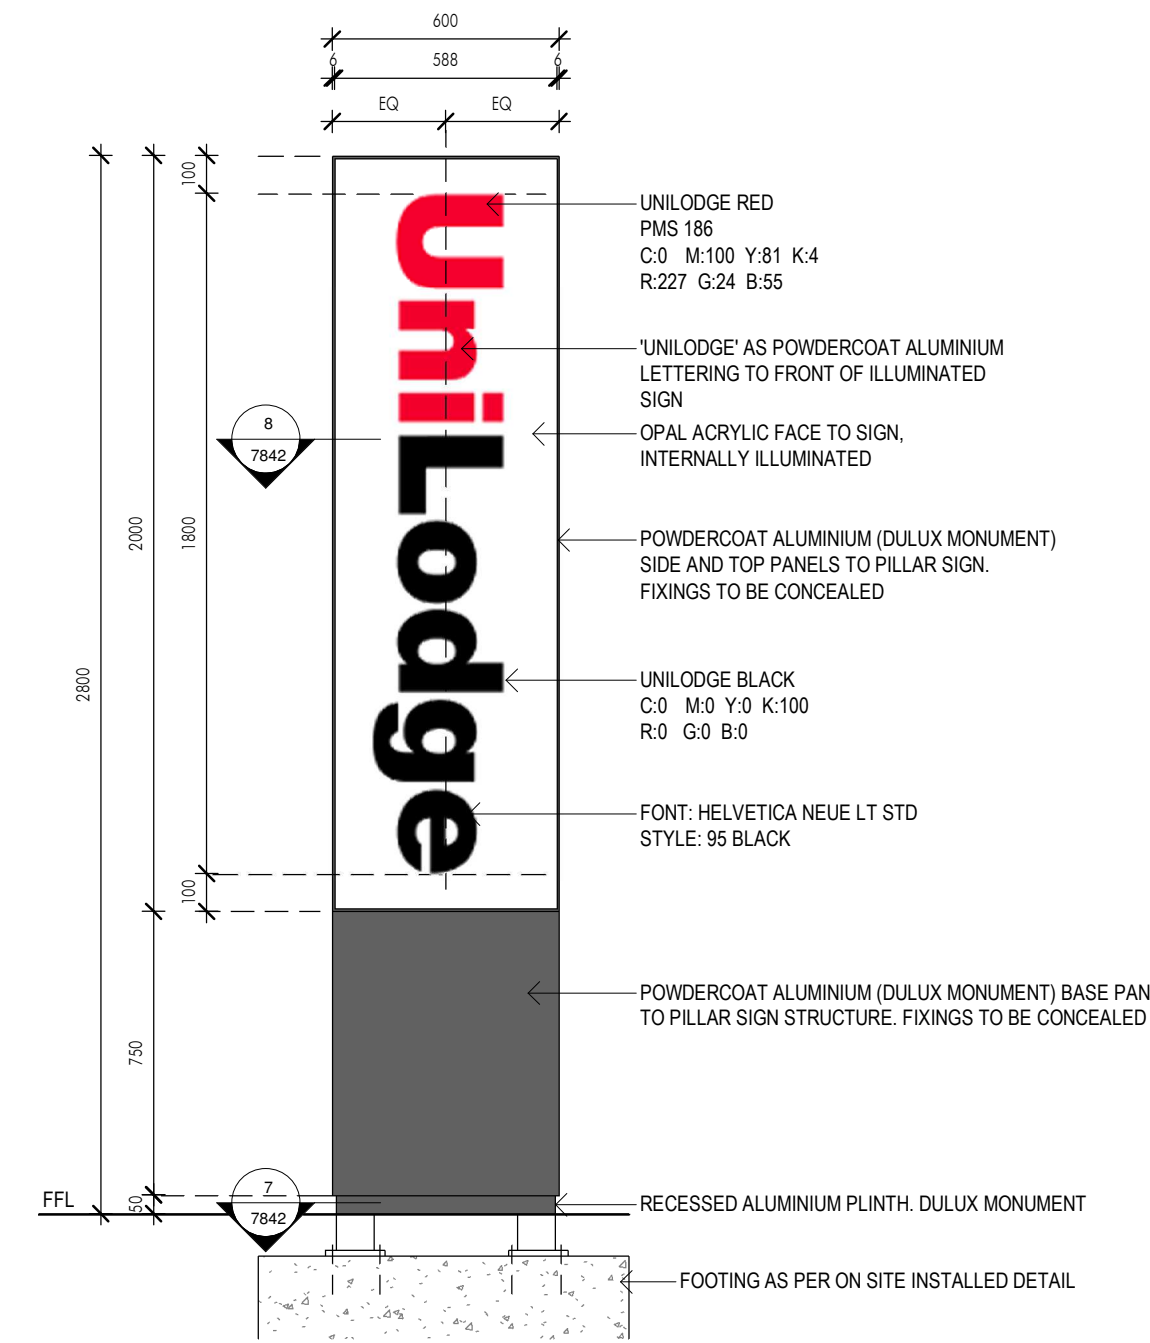


4 EXTERNAL PILLAR SIGN - FRONT ELEVATION
1 : 20

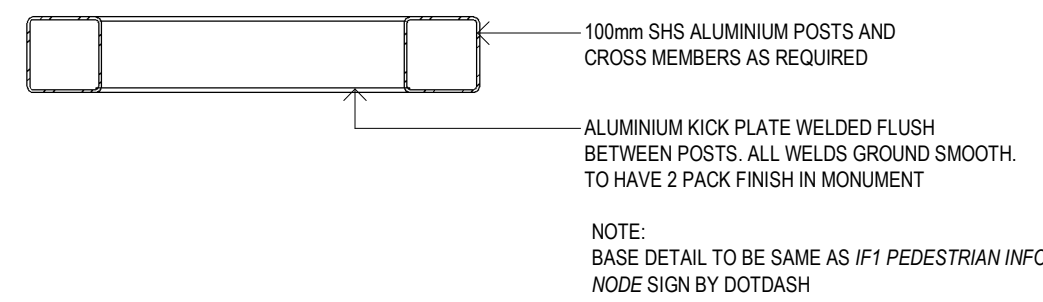


7 EXTERNAL PILLAR SIGN - PLAN DETAIL 1
1 : 10

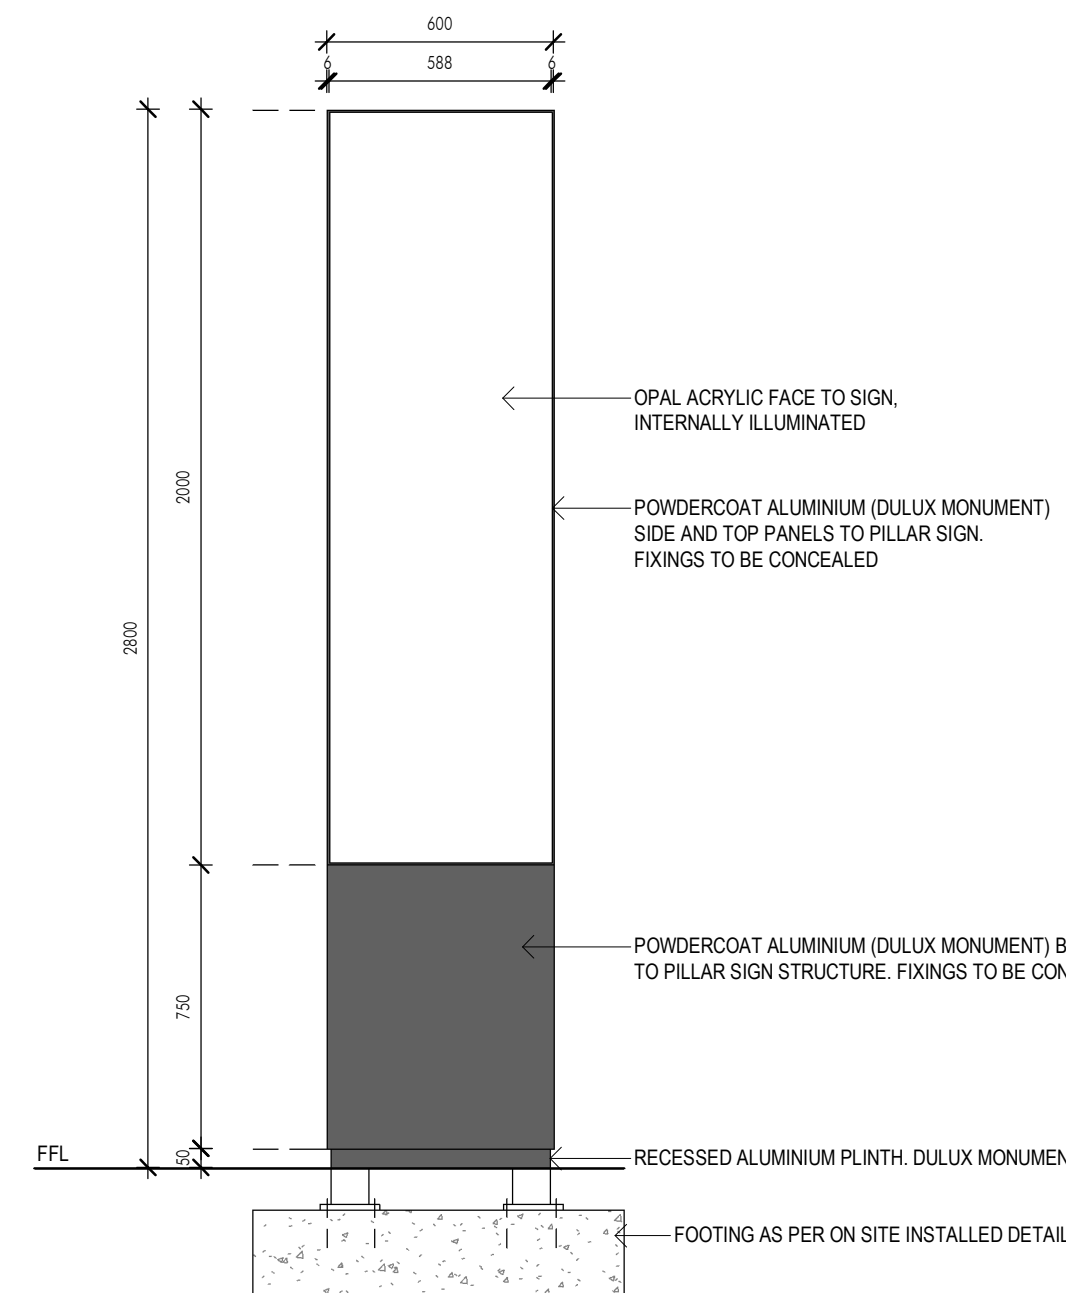


5 EXTERNAL PILLAR SIGN - REAR ELEVATION
1 : 20

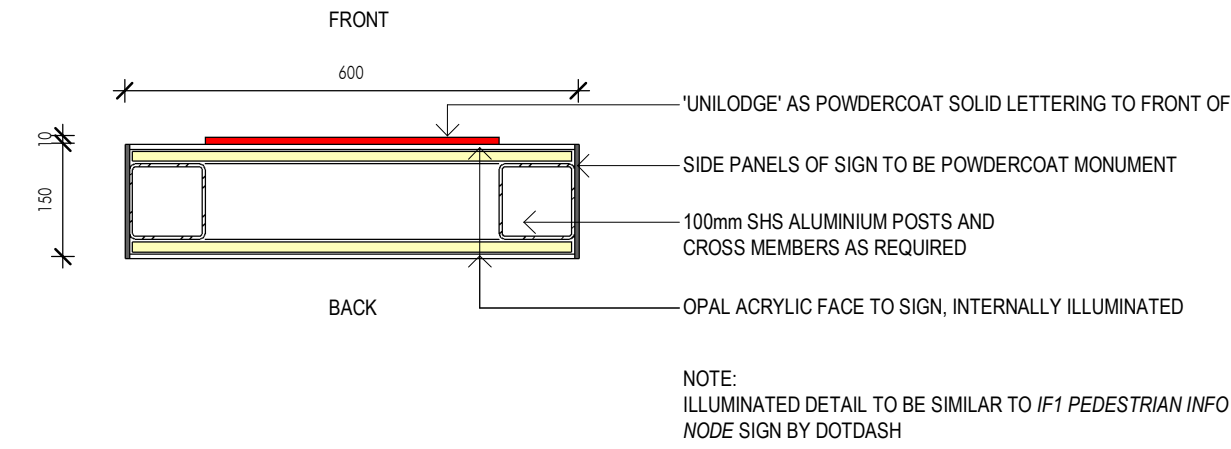

8 EXTERNAL PILLAR SIGN - PLAN DETAIL 2
1 : 10

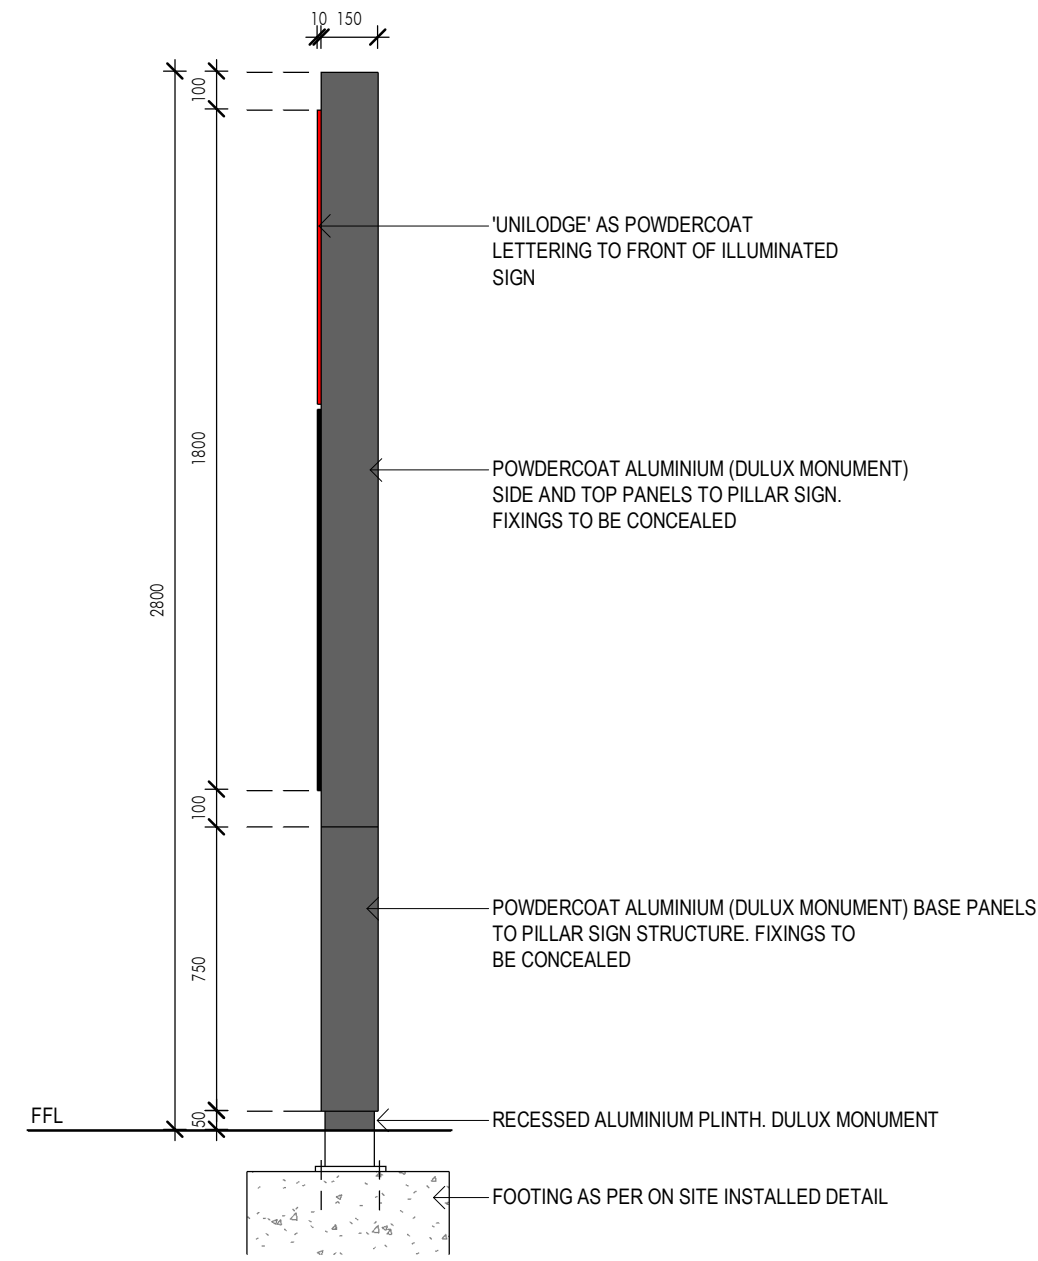

6 EXTERNAL PILLAR SIGN - SIDE ELEVATION
1 : 20

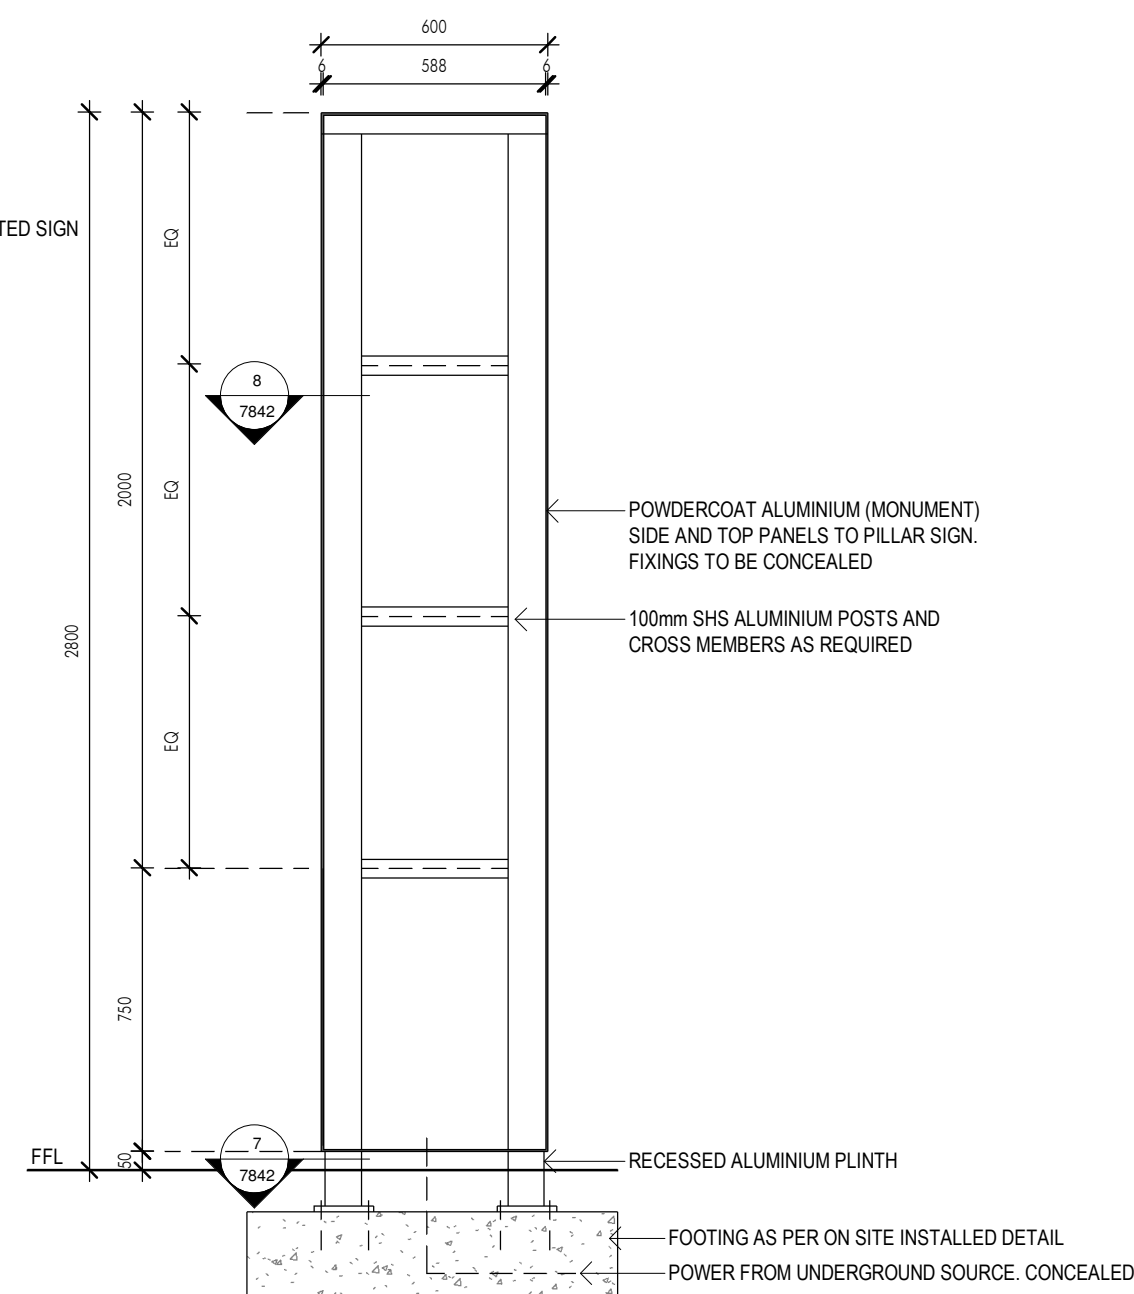

9 EXTERNAL PILLAR SIGN - ELEVATION SECTION
1 : 20

NOTE:
THE DESIGN OF THE EXTERNAL UNILODGE SIGNAGE IS TO BE CONSISTENT WITH THE SIGNAGE DESIGN AND SIZING BY DOTTADASH.
IF THE DOTTADASH SIGNAGE DESIGN IS TO CHANGE, THE UNILODGE EXTERNAL SIGNAGE IS TO CHANGE TO REMAIN CONSISTENT

