

LEGEND

Plan 1 (SP289463) Standard Format Plan
Plan of Lots 202 & 203
Cancelling Lot 1 on B32444

Plan 2 (SP328303) Volumetric Format Plan
Plan of Easement A (Volumetric)
in Lot 203 on SP289463

PLANS AND DOCUMENTS
referred to in the PDA
DEVELOPMENT APPROVAL

Approval no: DEV2022/1261
Date: 31-Mar-2022



- NOTES:
1. Drawn to scale on an A3 sheet.
 2. All dimensions and areas are subject to final survey and approval by E.D.Q.
 3. Architectural Information provided by Cottee Parker Consultants & is proposed only.
 4. Lots 202 & 203 are standard format lots.
 5. Architectural underlay is at ground level.

A	Original Issue	DAR	5/11/2021
Issue	Revision	Int	Date

Title:
**Plan of Proposed
Subdivision of Lots 202 & 203
and Emt A (Volumetric) in
Lot 203 on SP289463**

Cancelling Lot 1 on B32444

Client: **DESTINATION BRISBANE
CONSORTIUM**

Locality: **BRISBANE CITY**



Local Gov: **BCC** Prepared By: **DAR**

Surveyed By: **GS** Approved: **GS**

Date Created: **5/11/2021** Scale: **1:500**

Comp File: **13293.project**

Plan No: **13293_893_PRO**

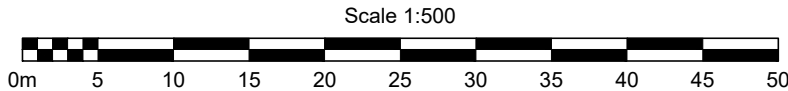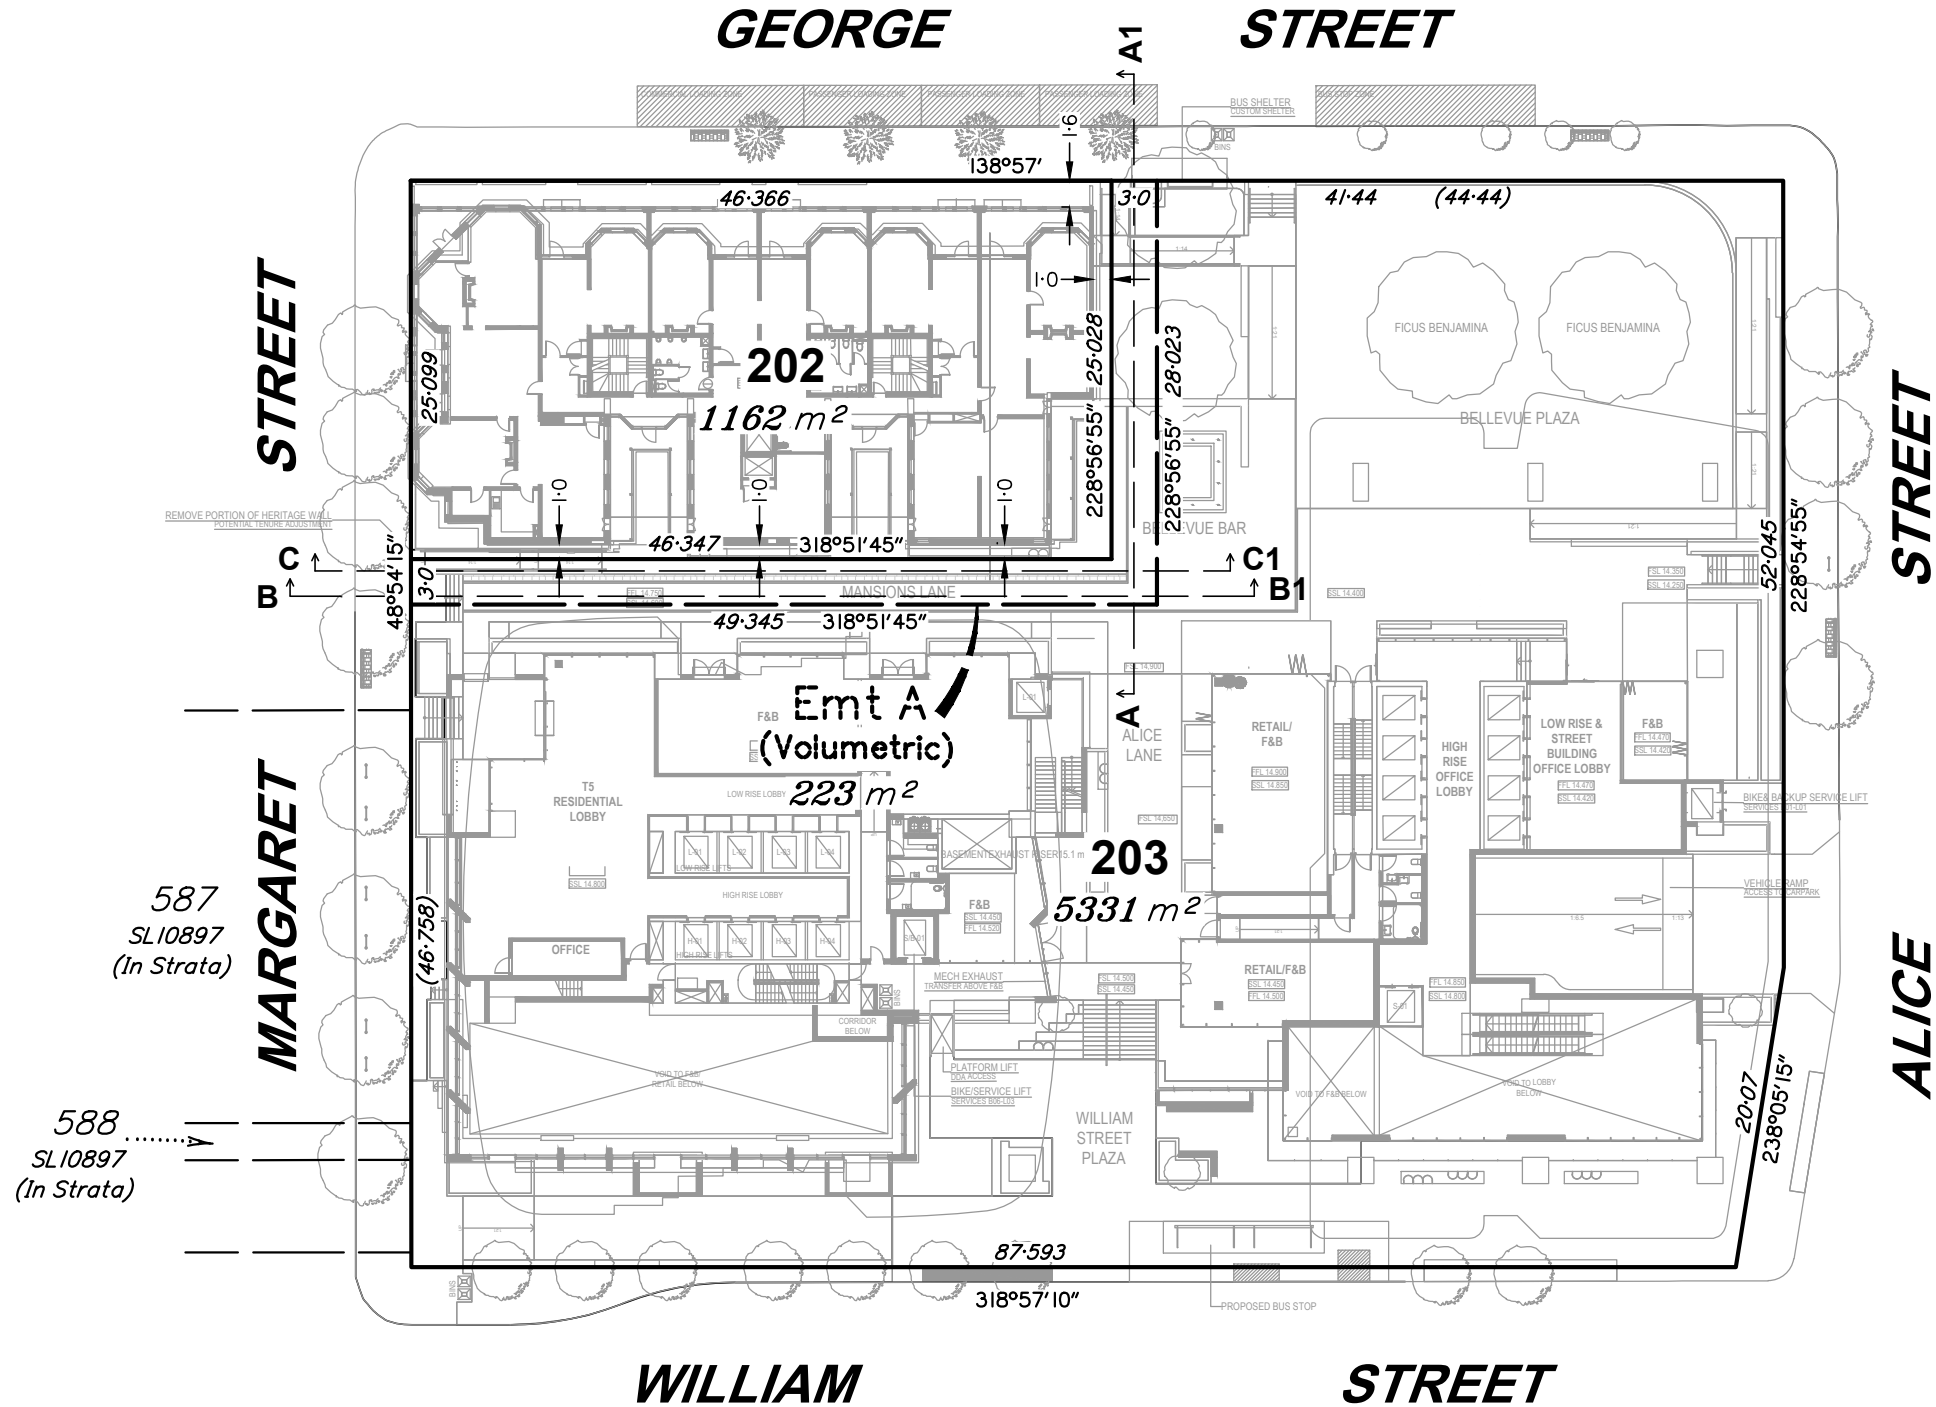

SECTION A-A1

Scale 1:200

Sheet
2 of
3



PO Box 5021, GCMC QLD 9726

Ph: (07) 5631 8000

mail@bennettandbennett.com.au

Surveying, Town Planning & Spatial Services

GOLD COAST | BRISBANE | SUNSHINE COAST | IPSWICH

www.bennettandbennett.com.au

LEGEND

Plan 1 (SP289463) Standard Format Plan
Plan of Lots 202 & 203
Cancelling Lot 1 on B32444

Plan 2 (SP328303) Volumetric Format Plan
Plan of Easement A (Volumetric)
in Lot 203 on SP289463

PLANS AND DOCUMENTS
referred to in the PDA
DEVELOPMENT APPROVAL



Approval no: DEV2022/1261

Date: 31-Mar-2022



NOTES:

1. Drawn to scale on an A3 sheet.
2. All dimensions and areas are subject to final survey and approval by E.D.Q.
3. Architectural Information provided by Cottee Parker Consultants & is proposed only.
4. Lots 202 & 203 are standard format lots.
5. Architectural underlay is at ground level.

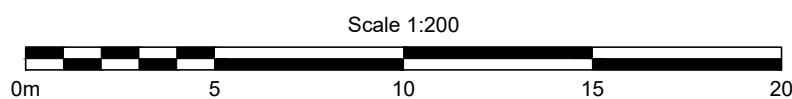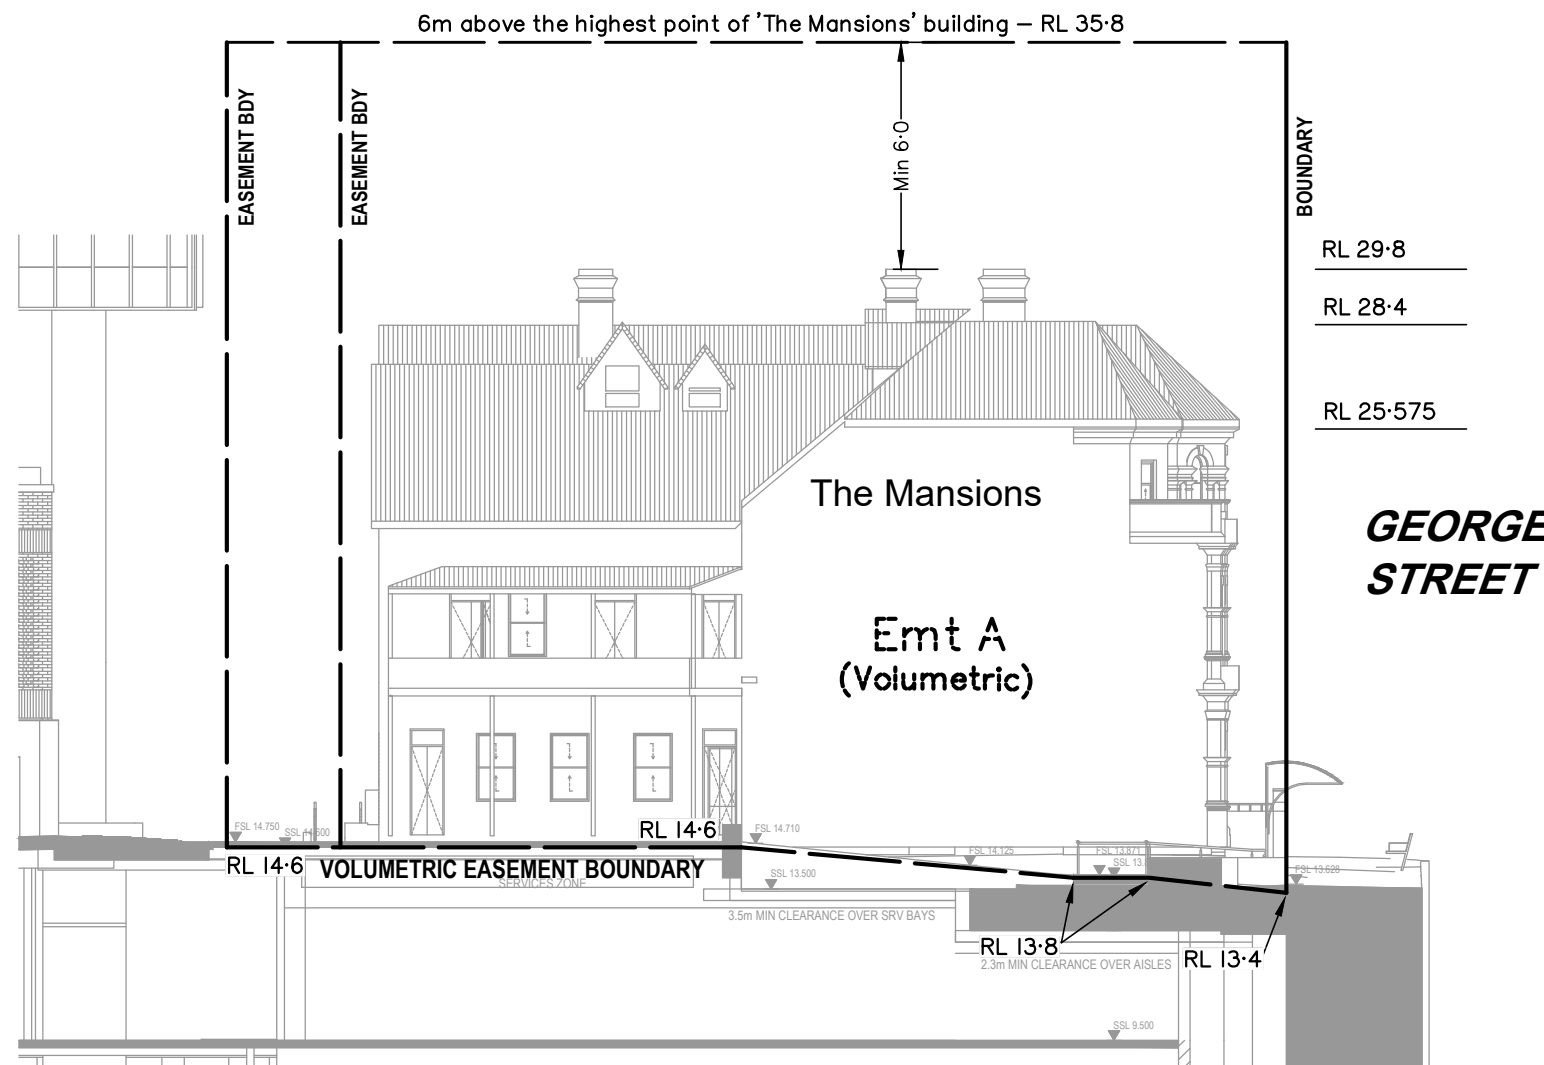

A	Original Issue	DAR	5/11/2021
Issue	Revision	Int	Date

Title:

**Plan of Proposed
Subdivision of Lots 202 & 203
and Emt A (Volumetric) in
Lot 203 on SP289463**

Cancelling Lot 1 on B32444

Client: **DESTINATION BRISBANE
CONSORTIUM**

Locality: BRISBANE CITY

Local Gov: BCC Prepared By: DAR

Surveyed By: Approved: GS

Date Created: 5/11/2021 Scale: 1:200

Comp File: 13293.project

Plan No: **13293_893_PRO**

A3

LEGEND

Plan 1 (SP289463) Standard Format Plan
Plan of Lots 202 & 203
Cancelling Lot 1 on B32444

Plan 2 (SP328303) Volumetric Format Plan
Plan of Easement A (Volumetric)
in Lot 203 on SP289463

PLANS AND DOCUMENTS
referred to in the PDA
DEVELOPMENT APPROVAL

Approval no: DEV2022/1261

Date: 31-Mar-2022



NOTES:

1. Drawn to scale on an A3 sheet.
2. All dimensions and areas are subject to final survey and approval by E.D.Q.
3. Architectural Information provided by Cottee Parker Consultants & is proposed only.
4. Lots 202 & 203 are standard format lots.
5. Architectural underlay is at ground level.

A	Original Issue	DAR	5/11/2021
Issue	Revision	Int	Date

Title:

**Plan of Proposed
Subdivision of Lots 202 & 203
and Emt A (Volumetric) in
Lot 203 on SP289463**

Cancelling Lot 1 on B32444

Client: **DESTINATION BRISBANE
CONSORTIUM**

Locality: BRISBANE CITY

Local Gov: BCC Prepared By: DAR

Surveyed By: Approved: GS

Date Created: 5/11/2021 Scale: 1:200


Comp File: 13293.project

Plan No: **13293_893_PRO**

SECTION B-B1

Scale 1:200

**MARGARET
STREET**

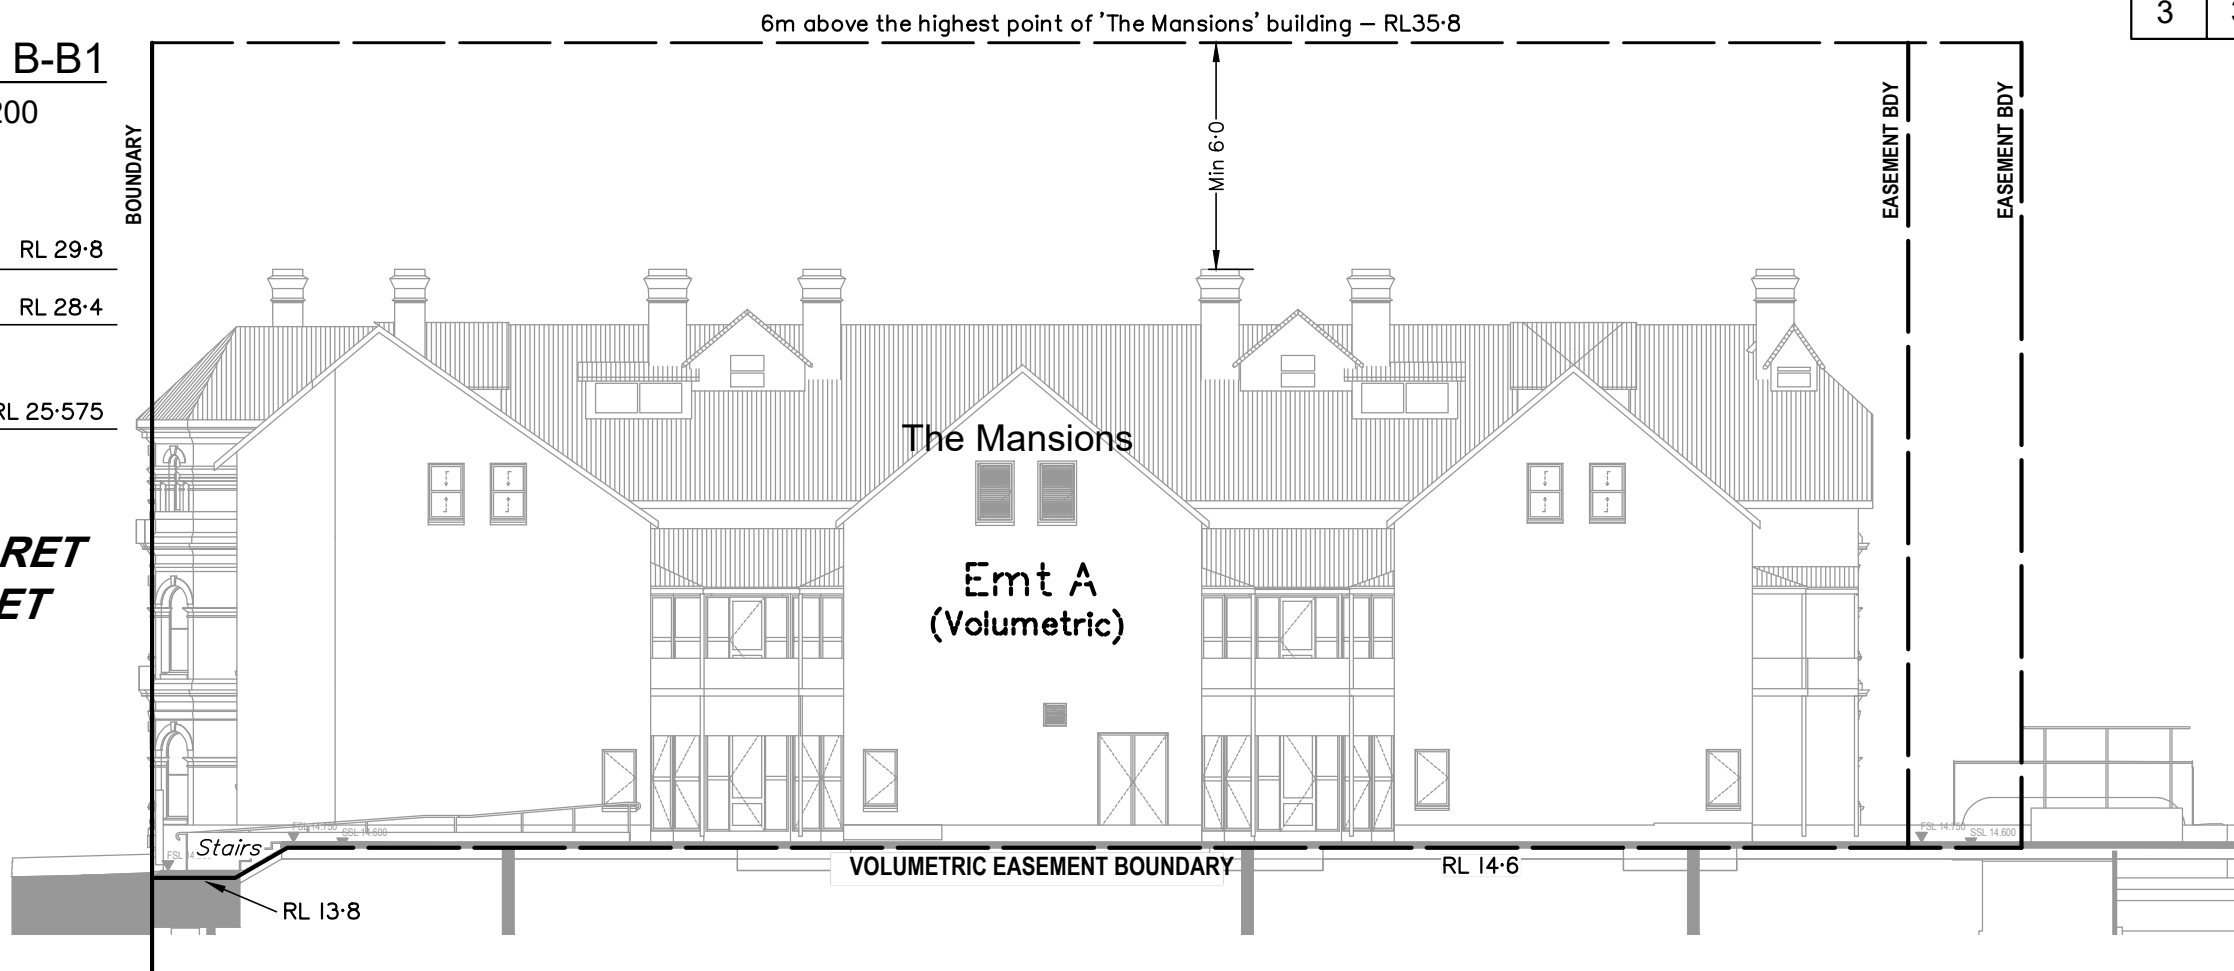

SECTION C-C1

Scale 1:200

**MARGARET
STREET**

