


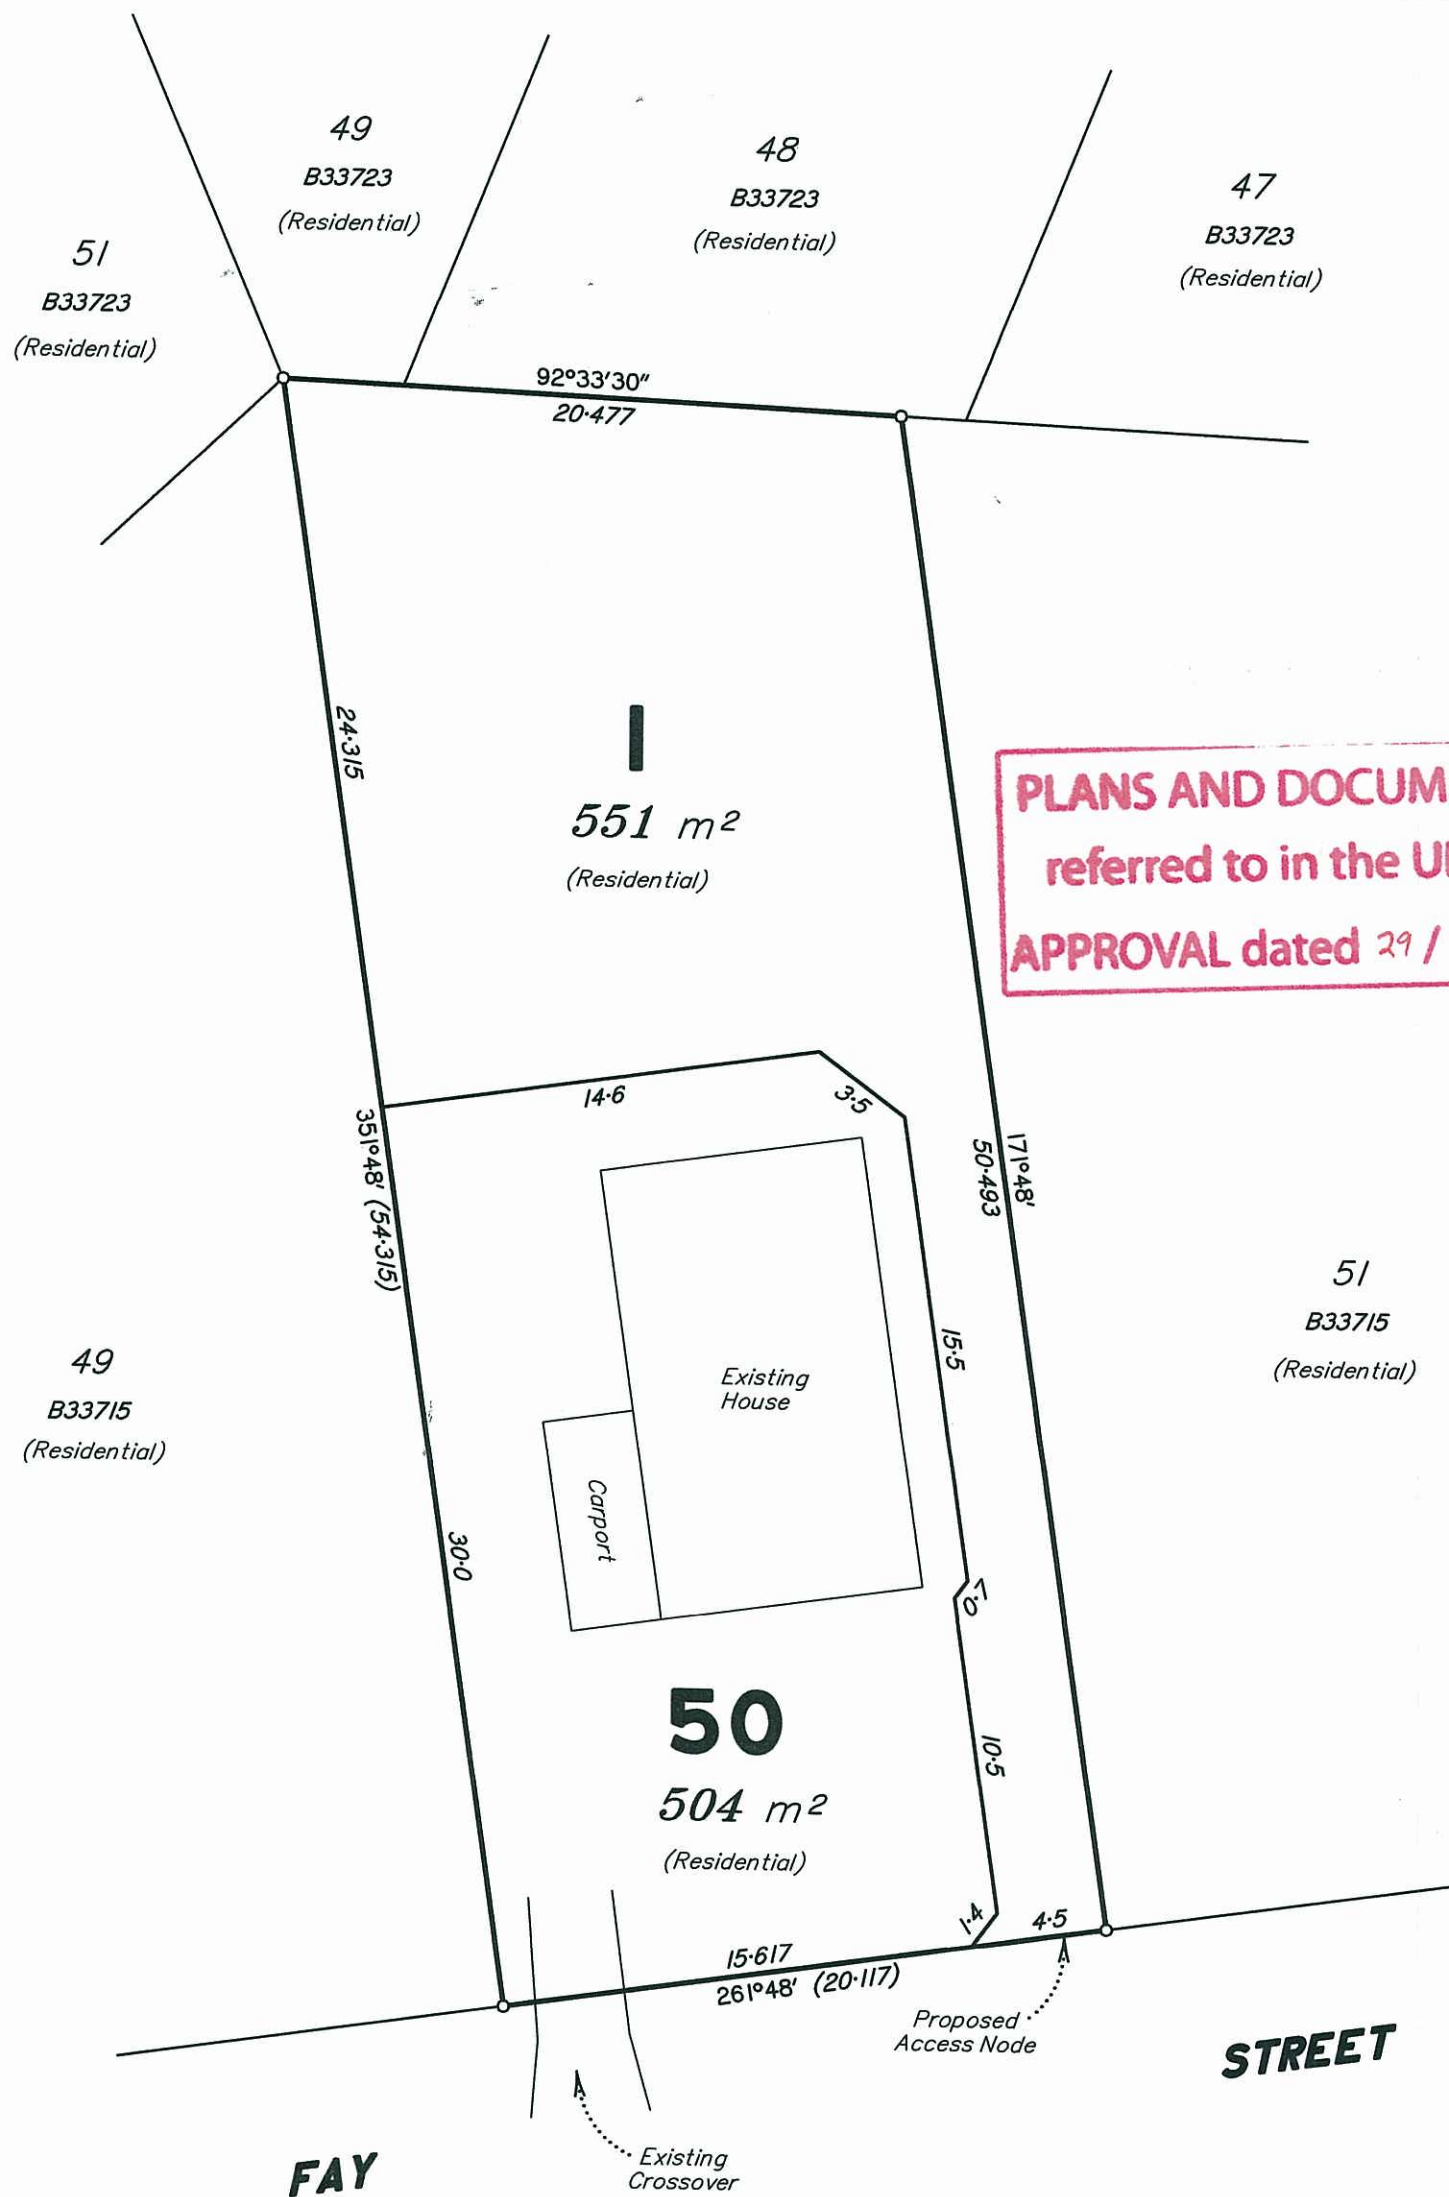

PLANS AND DOCUMENTS
referred to in the ULDA
APPROVAL dated 29 / 11 / 11

Table of Revisions			
Rv.	DATE	REVISION	APPROVED
A	25/7/2011	Amendments to Lot Layout,	

Scale 1:250 - Lengths are in Metres.

MURRAY & ASSOCIATES
ACN 075 543 154 (QLD.) PTY. LTD.
CONSULTING SURVEYORS
LAND & ENGINEERING SURVEYORS, PLANNERS
NAMBOUR Currie St. Ph. (07) 54412188 Fax. (07) 54412601
CABOOLTURE King St. Ph. (07) 54951478 Fax. (07) 54951729
EMERALD Egerton St. Ph. (07) 49875363 Fax. (07) 49822808
GYMPIE Reef St. Ph. (07) 54821484 Fax. (07) 54828296
ROMA Bowen St. Ph. (07) 46221666 Fax. (07) 46221666
Established 1946

PLAN OF

**Proposed Subdivision of
Lot 50 on B33715**

PARISH: **BLACKWATER** COUNTY: *Humboldt*

CLIENT
Ring Group Pty Ltd
LOCALITY
BLACKWATER MAP REF.
8650-14211
DATE 31/05/2011 LEVEL
DATUM ASSUMED
FILE 50018_(Proposal A)_Ring Group.dwg
DRAWN LJM CHECKED DEC FB - POR -
SCALE 1:250 JOB No 50018/A