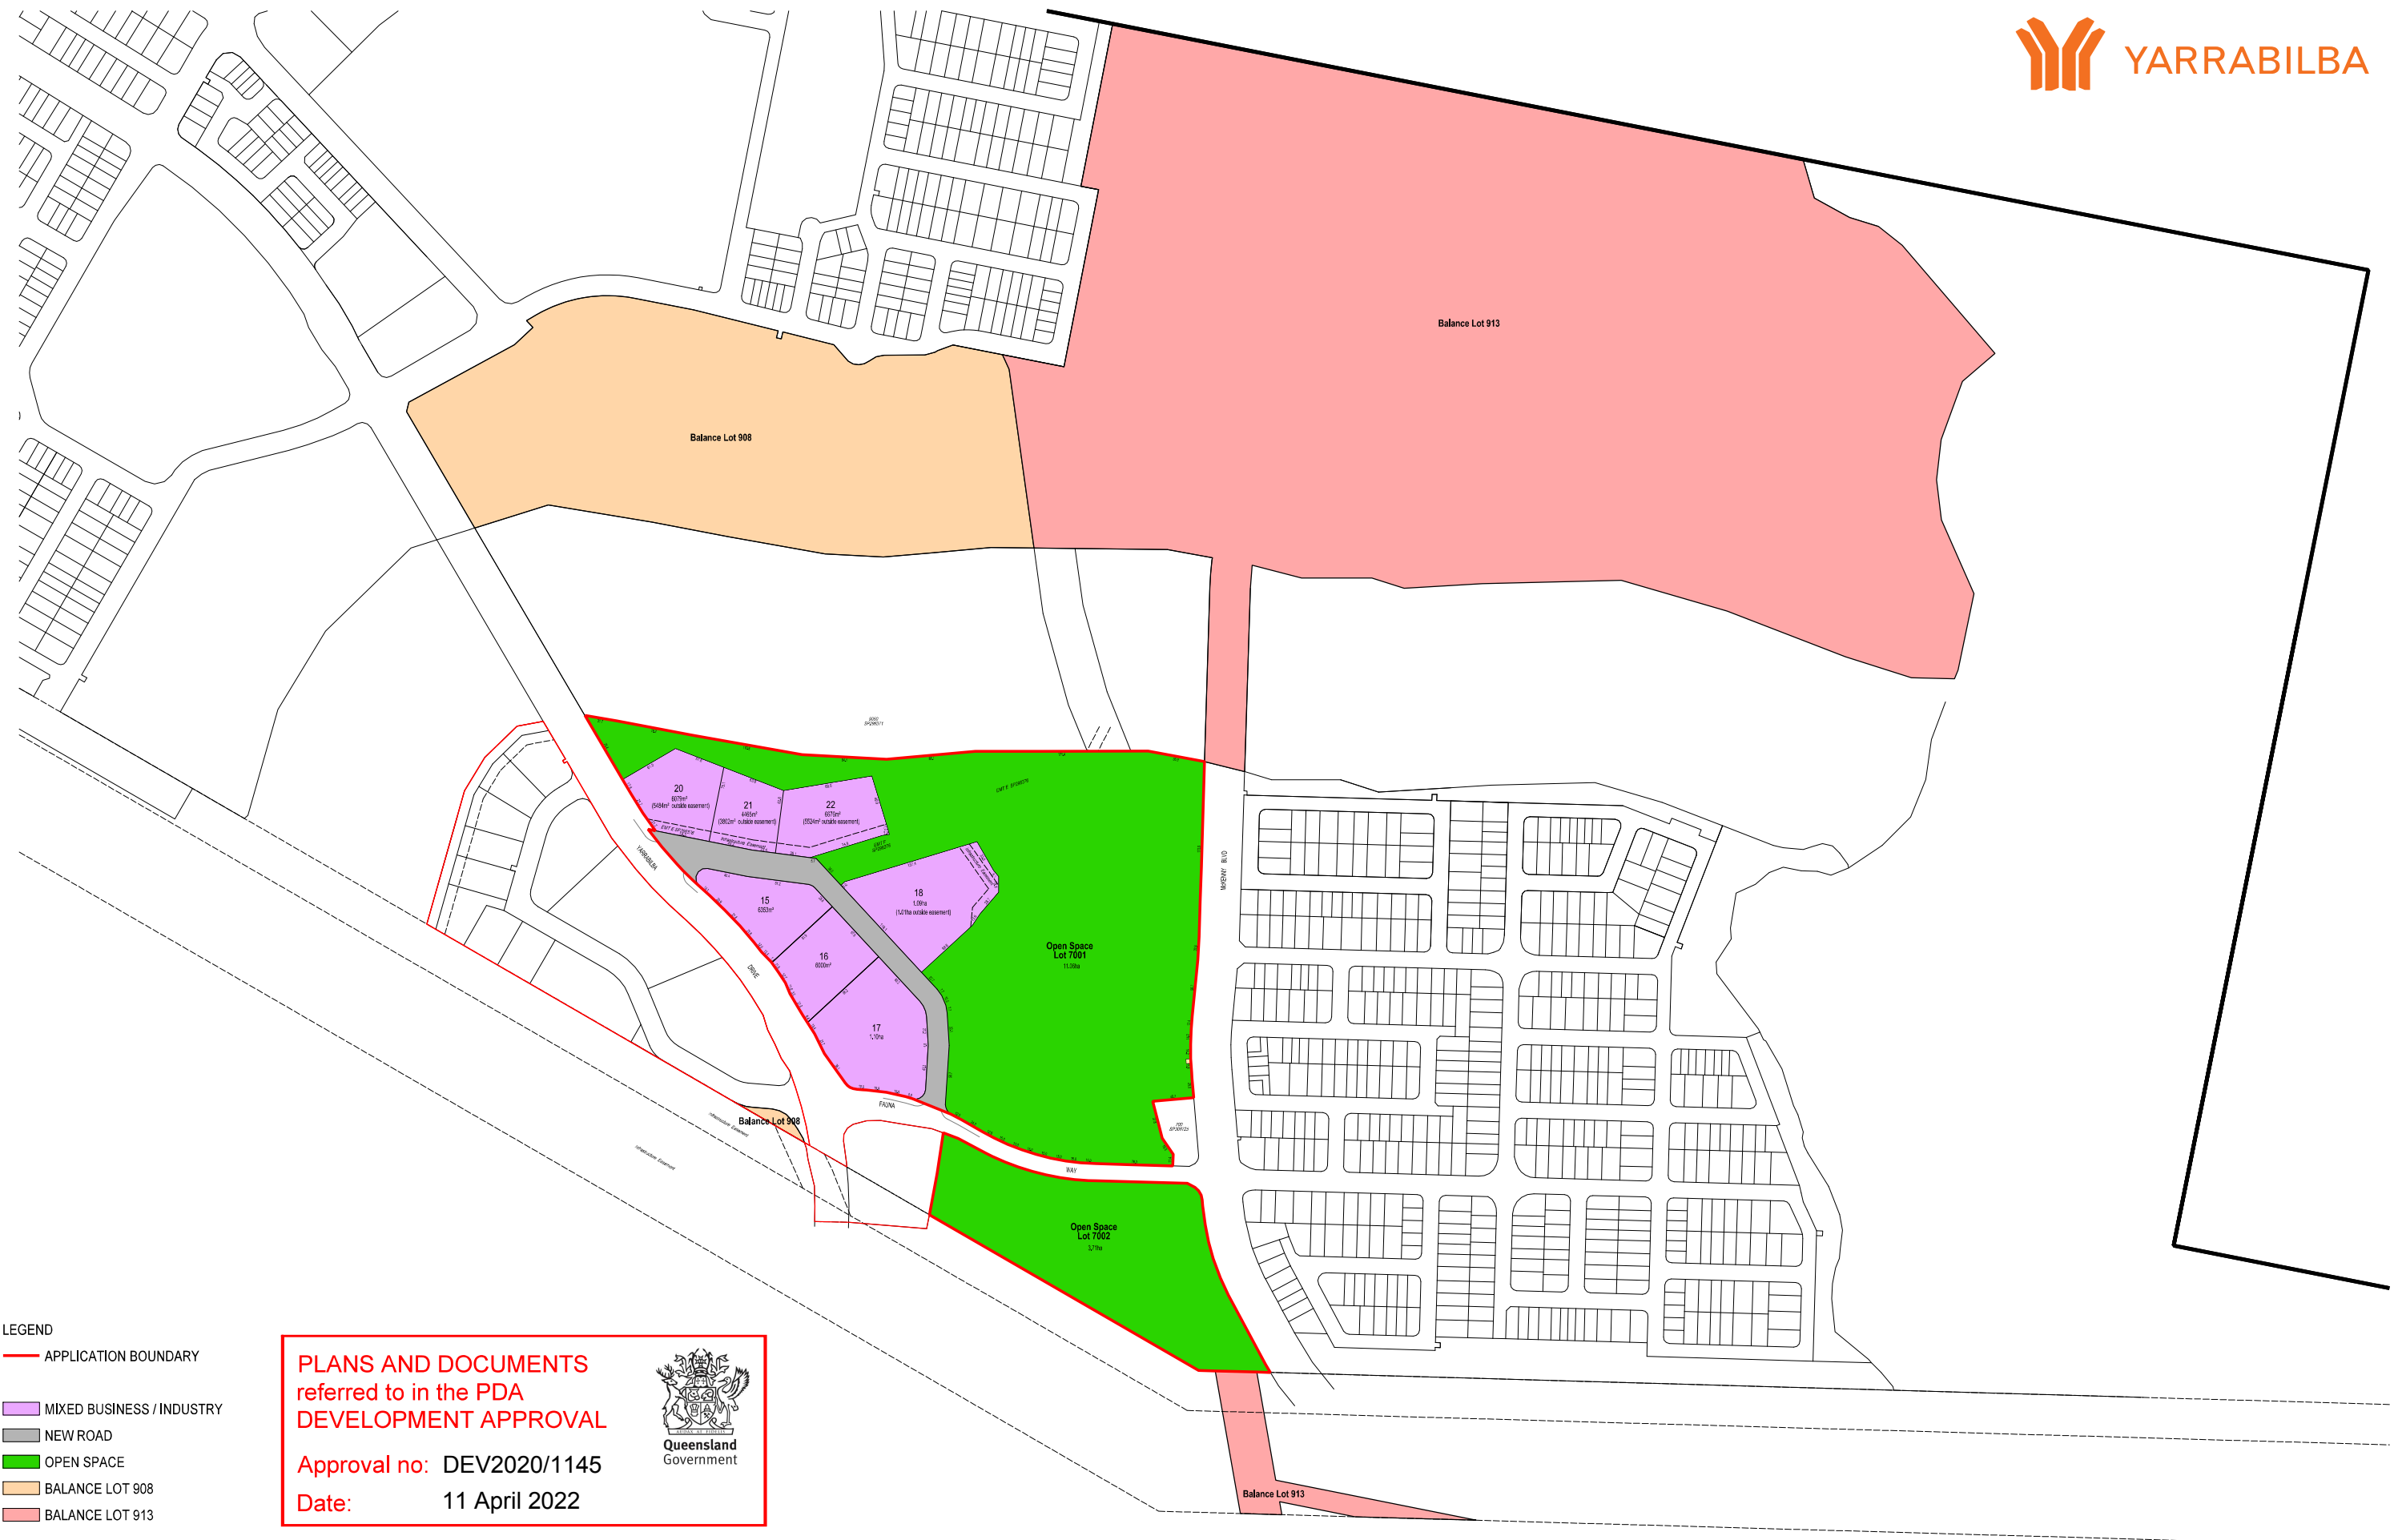



LEGEND

- APPLICATION BOUNDARY
- MIXED BUSINESS / INDUSTRY
- NEW ROAD
- OPEN SPACE
- BALANCE LOT 908
- BALANCE LOT 913

PLANS AND DOCUMENTS
referred to in the PDA
DEVELOPMENT APPROVAL

Approval no: DEV2020/1145


Date: 11 April 2022


**Queensland
Government**

PRECINCT 03D PROPOSED RECONFIGURATION 2

NOTE: This plan is indicative only, and specific uses, road alignment, boundaries, setbacks, and building layout shown may vary due to detailed design consideration. c. 2021 Lendlease Communities (Australia). All rights reserved. Except as permitted by Lendlease, no part of this publication may be reproduced or distributed in any form or by any means, or stored in a database or retrieval system, without the permission of Lendlease.

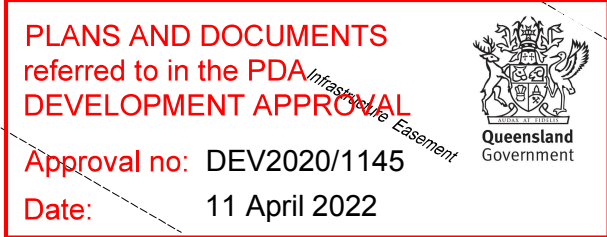

PRECINCT 03D
PROPOSED RECONFIGURATION 2