


SKETCH PLAN

Sheet
1 of
1

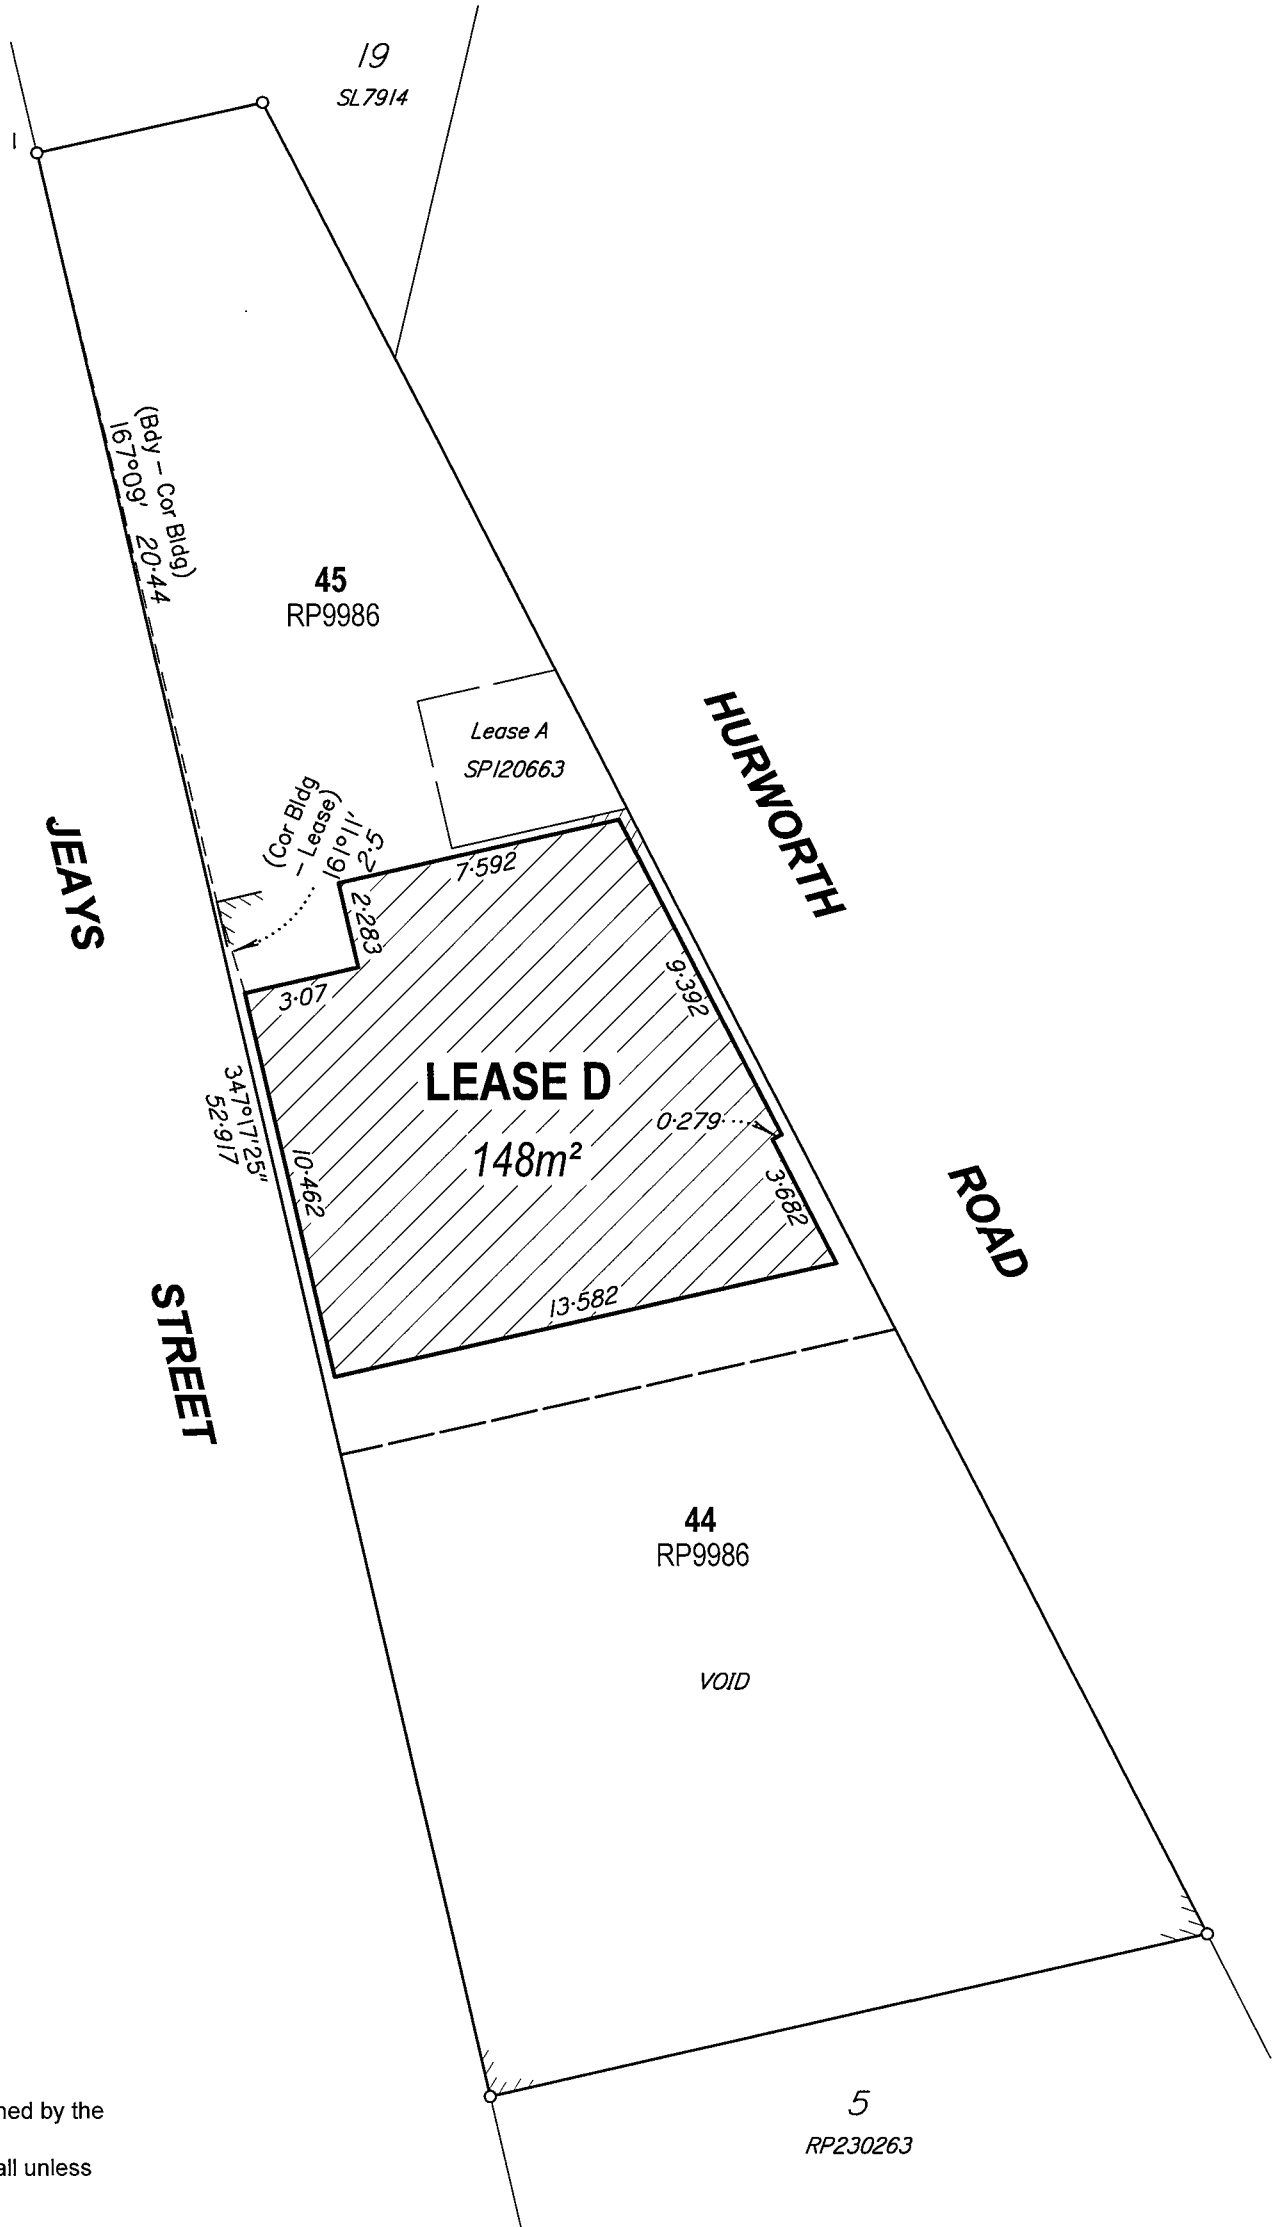


Notes

The area shown is "Nett Lettable Area" as defined by the Property Council Method of Measurement.
Area is defined by the inside face of internal wall unless otherwise stated.

Area to be Leased shown hatched

Certificate of Title Ref: - 11339225

Scale 1:200 - Lengths are in Metres.

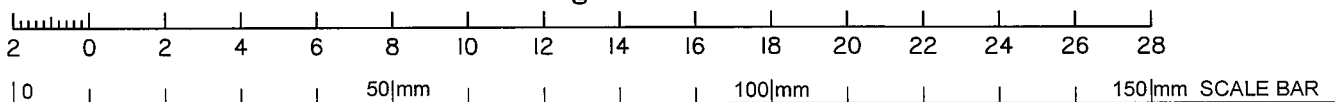

I, Lance Edmond Hayes, hereby certify that the details shown on this sketch plan are correct.

Cadastral Surveyor

Date 16.11.2016

Plan for Lease Purposes

Being part of the First Floor of a two storey Building
in Lots 44 and 45 on RP9986

This plan is not for registration, but is deposited in the Department of Natural Resources & Mines in accordance with the requirements of the Survey and Mapping Infrastructure Act 2003

Client: World Supply Services

Job Ref: 3565

Scale: 1:200

Meridian: IS98525

Locality: Bowen Hills

Map Ref: 9543-33314

Drawn: ADH 04.11.16

Checked: BDG 04.11.16

SURVEYMARK
LAND SURVEYING URBAN PLANNING

Unit 3, 1 Fort Lane, Milton QLD 4064 PO Box 1328, Milton QLD 4064
e: info@surveymark.com.au p: 07 3188 9020 m: 0403 133 500

Plan Ref:

3565-0003-A

Lease Ref:

LEASE D