

PLANS AND DOCUMENTS referred to in the PDA DEVELOPMENT APPROVAL




Approval no: DEV2021/1187

Date: 24 June 2022

APPENDIX B

Survey

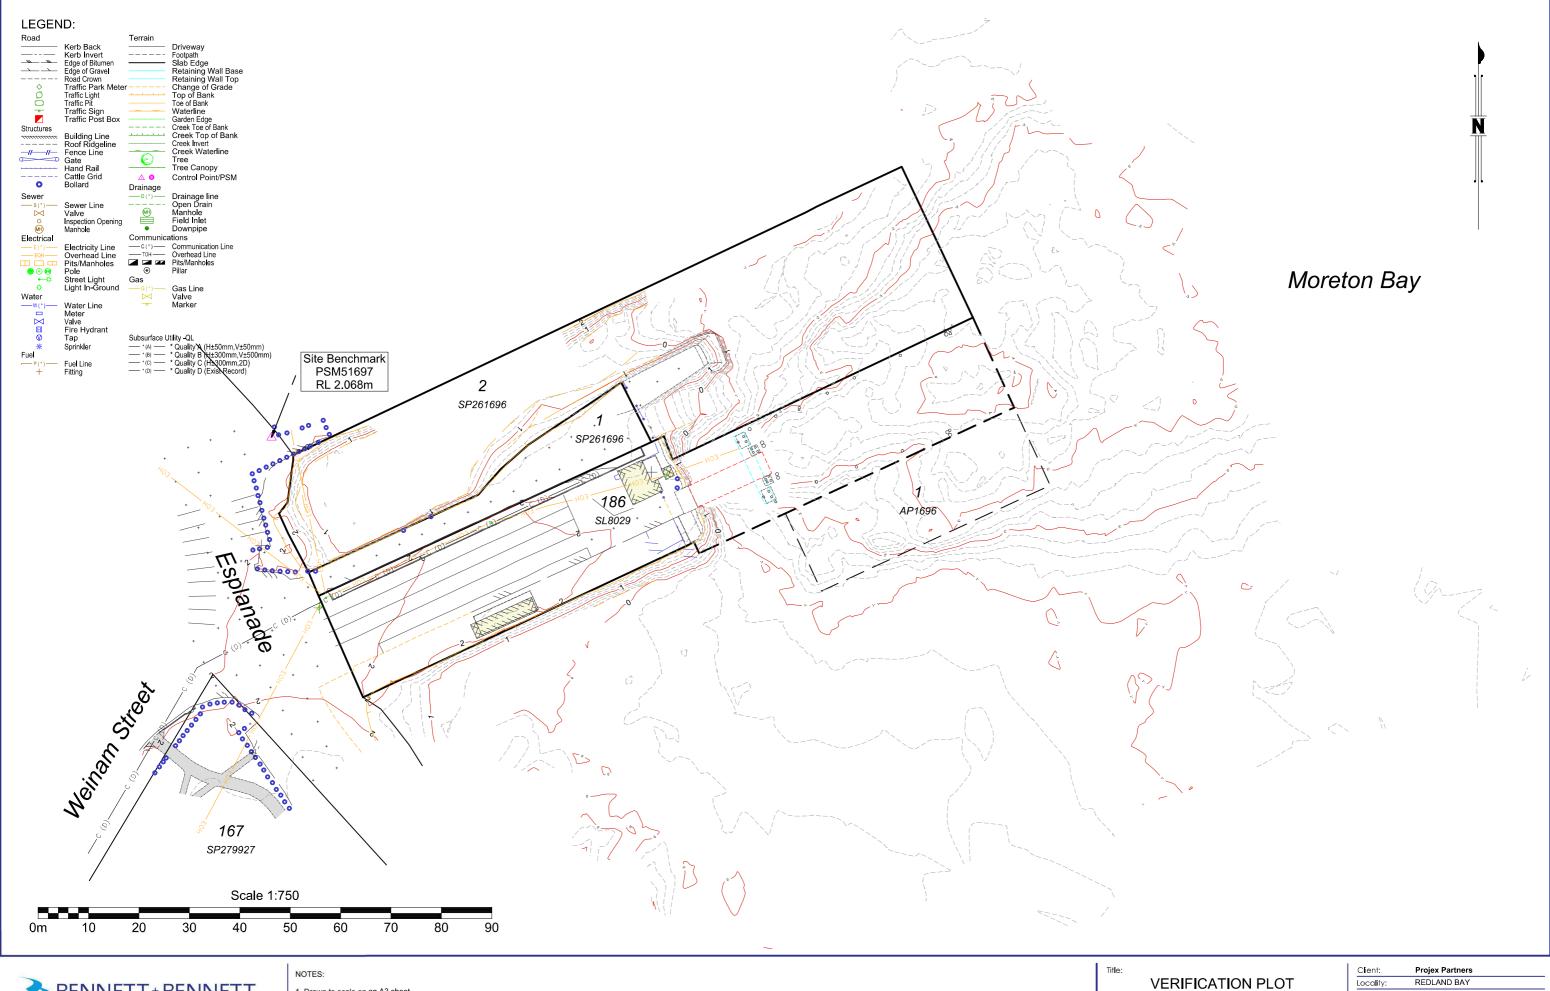



PO Box 5021, GCMC QLD 9726 Ph: (07) 5631 8000 mail@bennettandbennett.com.au

www.bennettandbennett.com.au

- Drawn to scale on an A3 sheet.
 Contour Interval... 0.25m
 All levels are in metres on the Australian Height datum referred to PSM51697 RL 2.068m AHD, situated on the Esplanade.
 All boundaries are vide title and DCDB and are subject to confirmation by survey.
 The Location of Underground services are in accordance with AS5488:2019, the Australian Standard for classification of Subsurface Utility Information (SUI). The exact nature and location of these services should be confirmed prior to construction.

Redland Bay Vehicle Ferry Terminal and Scarborough Vehicle Ferry Terminal, Redland Bay (Lot 1 and 2 on SP261696, and Lot 186 on SL8029)

LEVEL DATUM: AHD Derived (PSM51697)
HORIZ DATUM: MGA Derived DCDB (09/2020)
GDA System: GDA94 Coordinate System: Plane 1

	Client:	Projex Partners		
)	Loca l ity:	REDLAND BAY		
	Local Gov:	Redland City Council		
	Surveyed By:	ZR	Approved	l: LM
	Date Created:	13/01/21	Scale:	1:750
	File Ref:			200733
	P l an No:	200	733_001_VER	Rev: B
	Page 1 of	1		A3