




[illegible]

CLIENT: SHADCON PTY LTD
PROJECT: PROPOSED INDUSTRIAL DEVELOPMENT (3 BUILDINGS)
ADDRESS: LOT 1174, 1175, 1176, 1177 CARNEGIE STREET, AURORA BARINGA QLD 4553

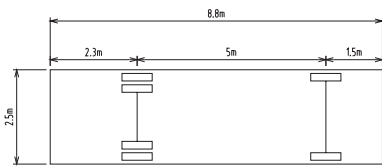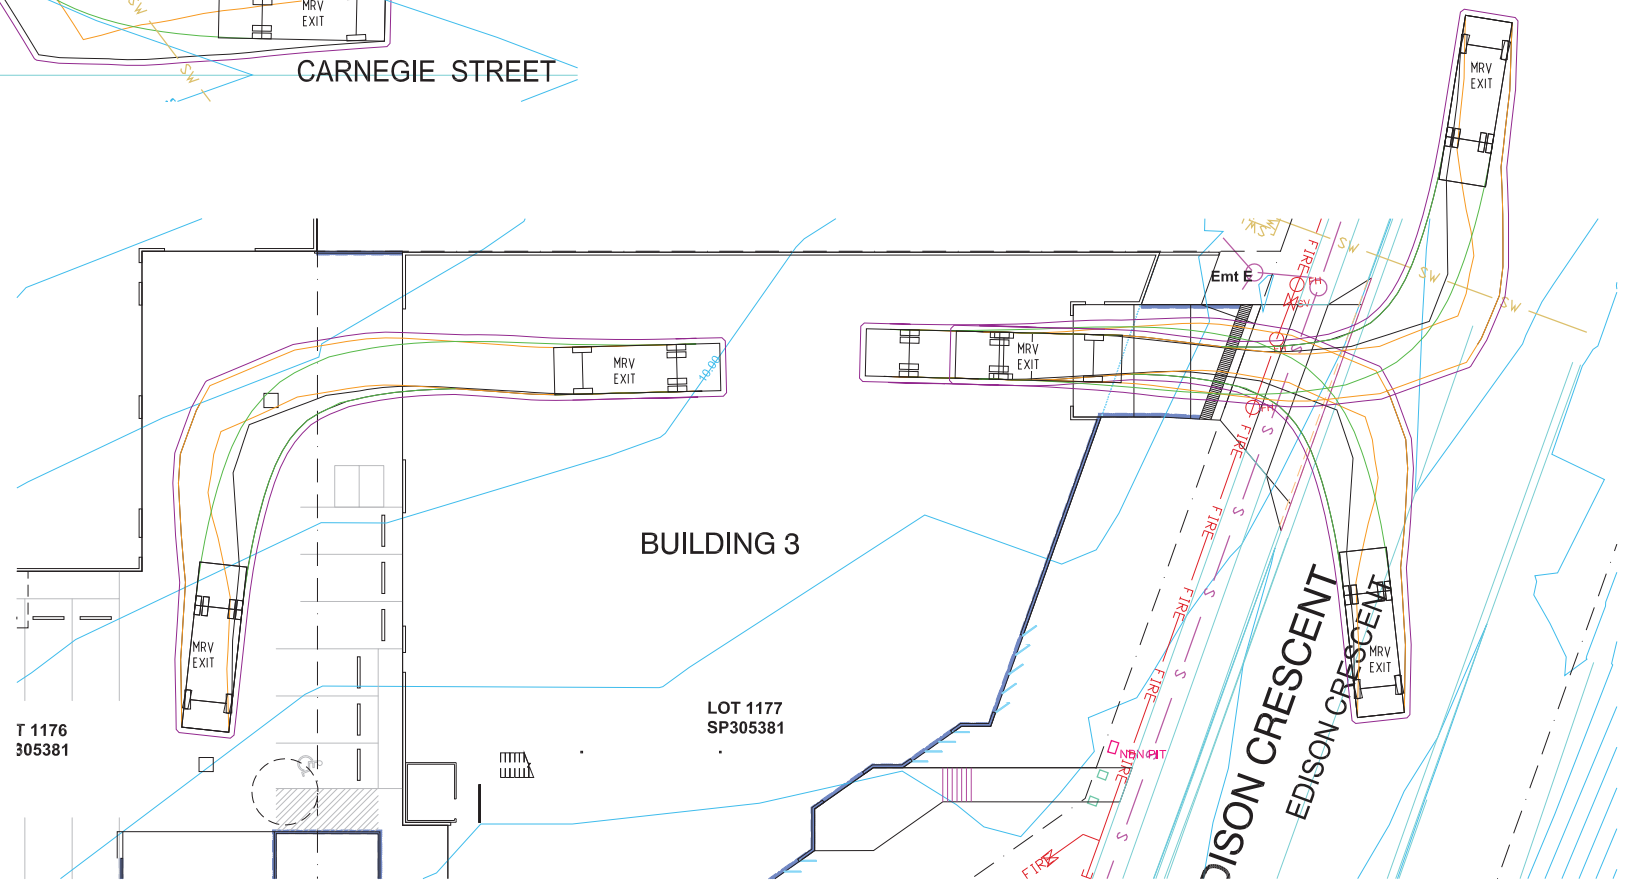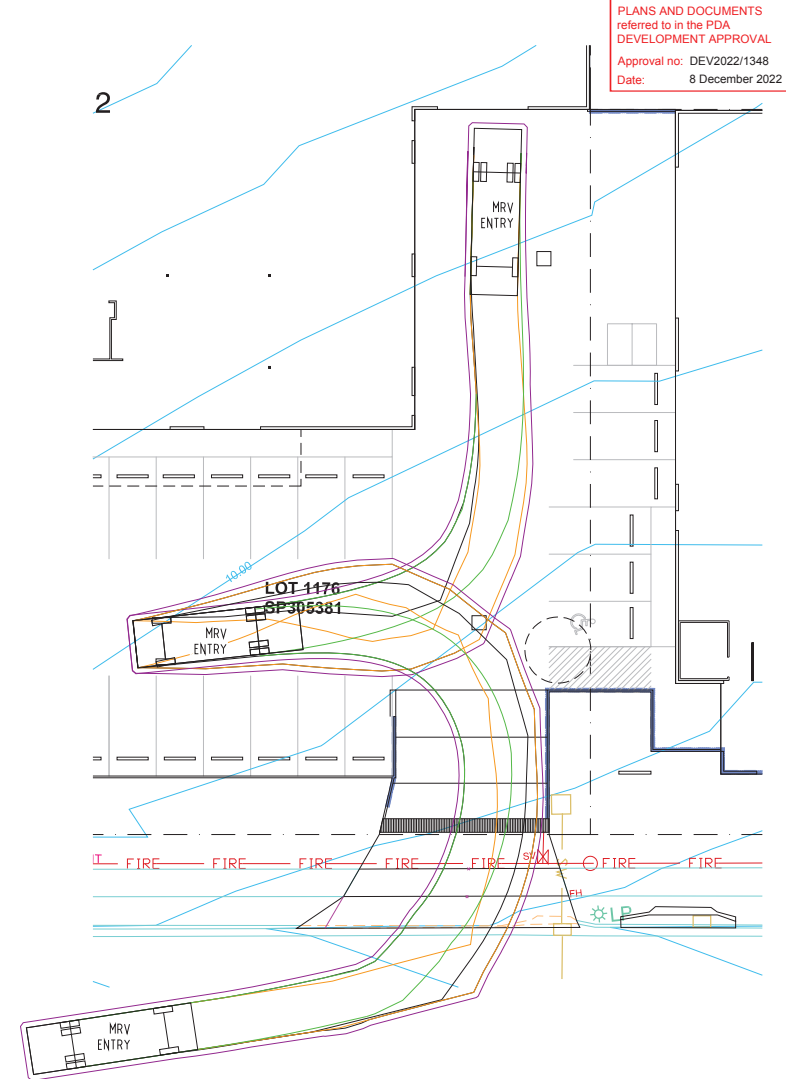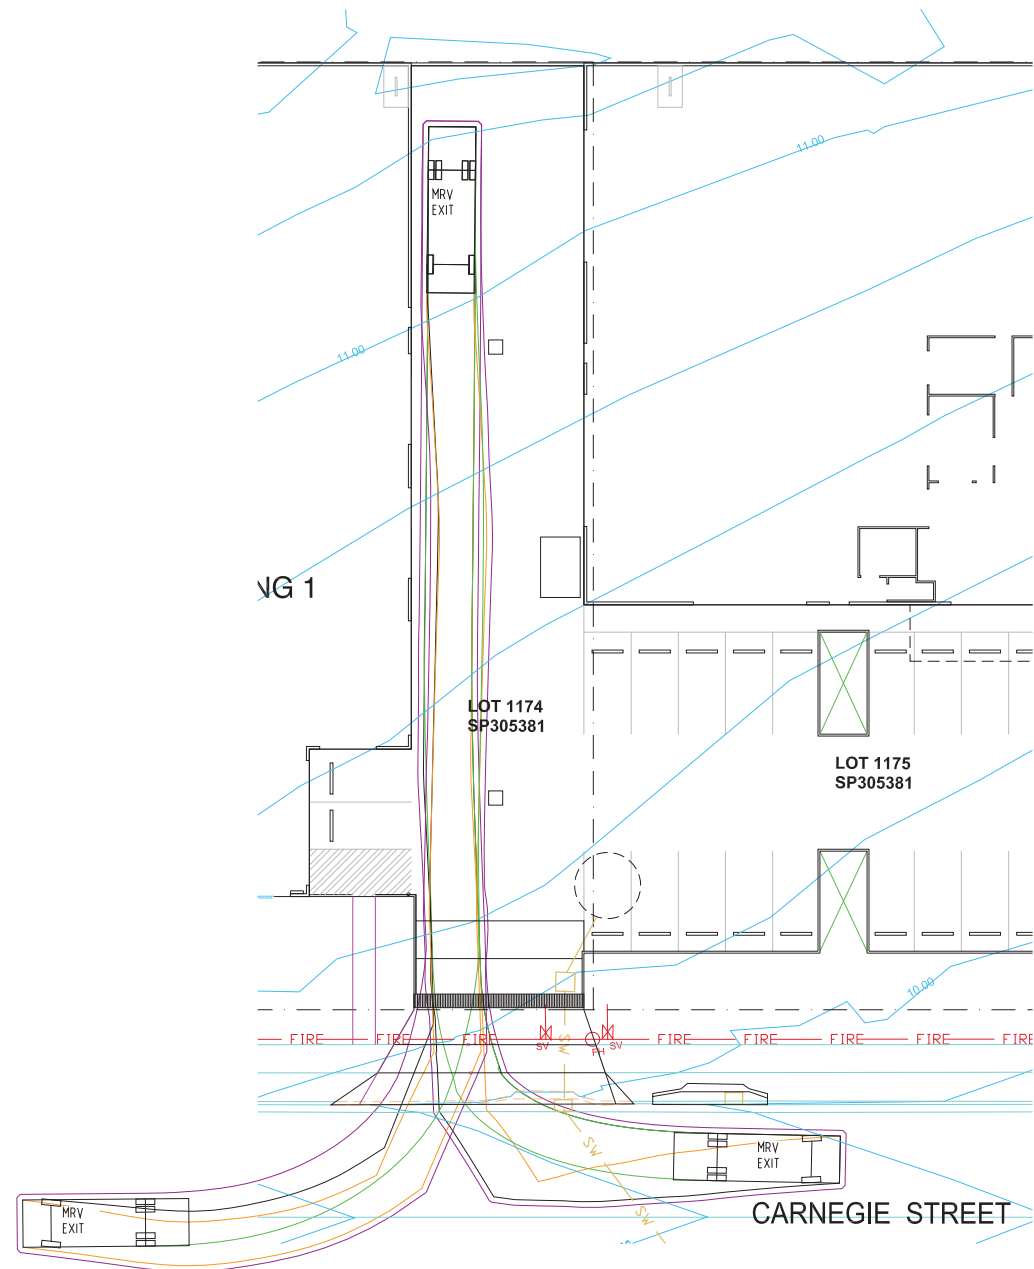

DRAWING TITLE:
- OPERATIONAL WORKS -
DRIVEWAY LEVEL PLAN
DRIVEWAY CROSS SECTIONS
SUNSHINE COAST COUNCIL
LOT 1174, LOT 1175, LOT 1176, LOT 1177 ON SP30426
REAL PROPERTY DESCRIPTION & COUNCIL -

PETER RIENECKER - RPFO 2088		SCALES: 1:200, 1:100 Draft: AW Design: AW/PLR		DATE: 8 JUL 2022	
		22720		C3	G
		JOB NUMBER		DWG No.	ISSUE
DO NOT SCALE OFF DRAWINGS		A1	SHEET 3 OF 5	CHECKED:	

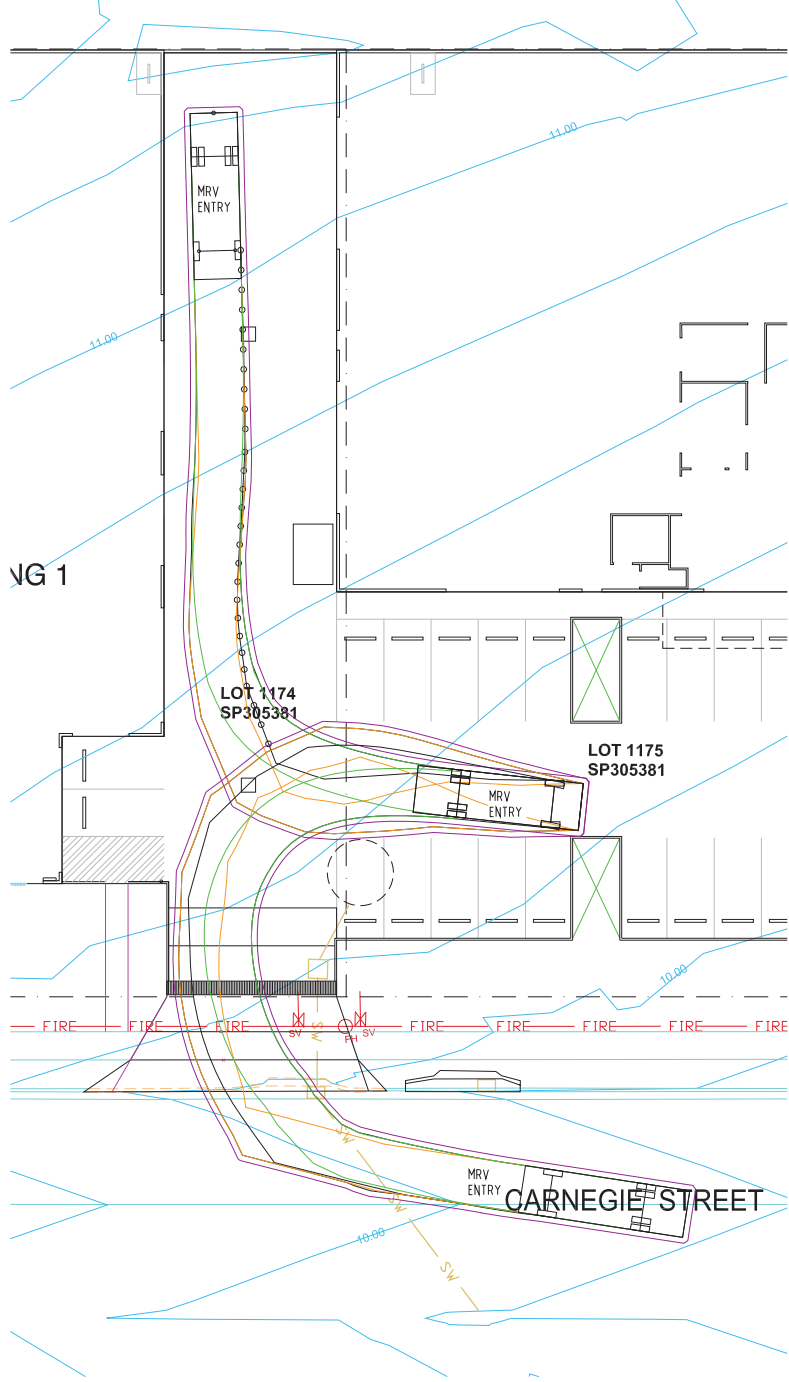

MRV VEHICLE

TURNING CIRCLES
(MRV)

VPATH USED TO GENERATE TURNING CIRCLES - PROGRAM PROVIDED BY DEPARTMENT OF TRANSPORT AND MAIN ROADS 2021
<https://www.tmr.qld.gov.au/business-industry/Road-systems-and-engineering/Software/Vehicle-Path>

CLIENT:
SHADCON PTY LTD
PROJECT:
PROPOSED INDUSTRIAL DEVELOPMENT (3 BUILDINGS)
ADDRESS:
LOT 1174, 1175, 1176, 1177 CARNEGIE STREET,
AURA, BARINGA QLD 4551

RIENMAC PTY LTD
CONSULTING CIVIL & STRUCTURAL ENGINEERS
SUNSHINE COAST OFFICE,
SUITE 5, FIRST FLOOR, SAINT CIRNO, 137 BRISBANE ROAD, (PO BOX 149)
MOOLOOLABA QLD 4557
Phone: (07) 5349 0762
E: info@rienmac.net
W: www.rienmac.net

DRAWING TITLE:
- OPERATIONAL WORKS -
MRV TURNING CIRCLES
SUNSHINE COAST COUNCIL
LOT 1174, LOT 1175, LOT 1176, LOT 1177 ON SP306267.
REAL PROPERTY DESCRIPTION & COUNCIL.

DO NOT SCALE OFF DRAWINGS.
A1
SHEET 4 OF 5
CHECKED:
SCALES: 1:200
Draft: AW/Design/PLR/DATE: 8 JUL 2022
22720
JOB NUMBER
DWG No. C4
ISSUE E

PLANS AND DOCUMENTS
referred to in the PDA
DEVELOPMENT APPROVAL
Approval no: DEV2022/1348
Date: 8 December 2022
Queensland
Government




VPATH USED TO GENERATE TURNING CIRCLES - PROGRAM PROVIDED BY DEPARTMENT OF
TRANSPORT AND MAIN ROADS 2021
<https://www.tmr.qld.gov.au/business-industry/Road-systems-and-engineering/Software/Vehicle-Path>



AV (19m) VEHICLE

No.	DATE	AMOUNT
-----	------	--------

CLIENT: SHADCON PTY LTD
PROJECT: PROPOSED INDUSTRIAL DEVELOPMENT (3 BUILDINGS)
ADDRESS: LOT 1174, 1175, 1176, 1177 CARNEGIE STREET,
AURA BARING, VIC 3041
ALPHA BARRING, CO. D. 451

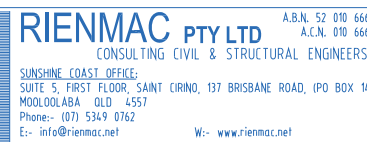

DRAWING TITLE:
- OPERATIONAL WORKS -
WCV TURNING CIRCLES

SUNSHINE COAST COUNCIL
LOT 1174, LOT 1175, LOT 1176, LOT 1177 ON SP306267.
REAL PROPERTY DESCRIPTION & COUNCIL:

DO NOT SCALE OFF DRAWINGS.

SCALES:		1:200	
Draft: AW/Design AW/PLR		DATE: 24 AUG 22	
22720		S5	D
JOB NUMBER		DWG No.	ISSUE
1	SHEET 5 OF 5	CHECKED:	