


(BALANCE)
LOT 3
SP317082

PLANS AND DOCUMENTS
referred to in the PDA
DEVELOPMENT APPROVAL


Approval no: DEV2021/1235
Date: 21 December 2022



(BALANCE)
LOT 3
SP317082

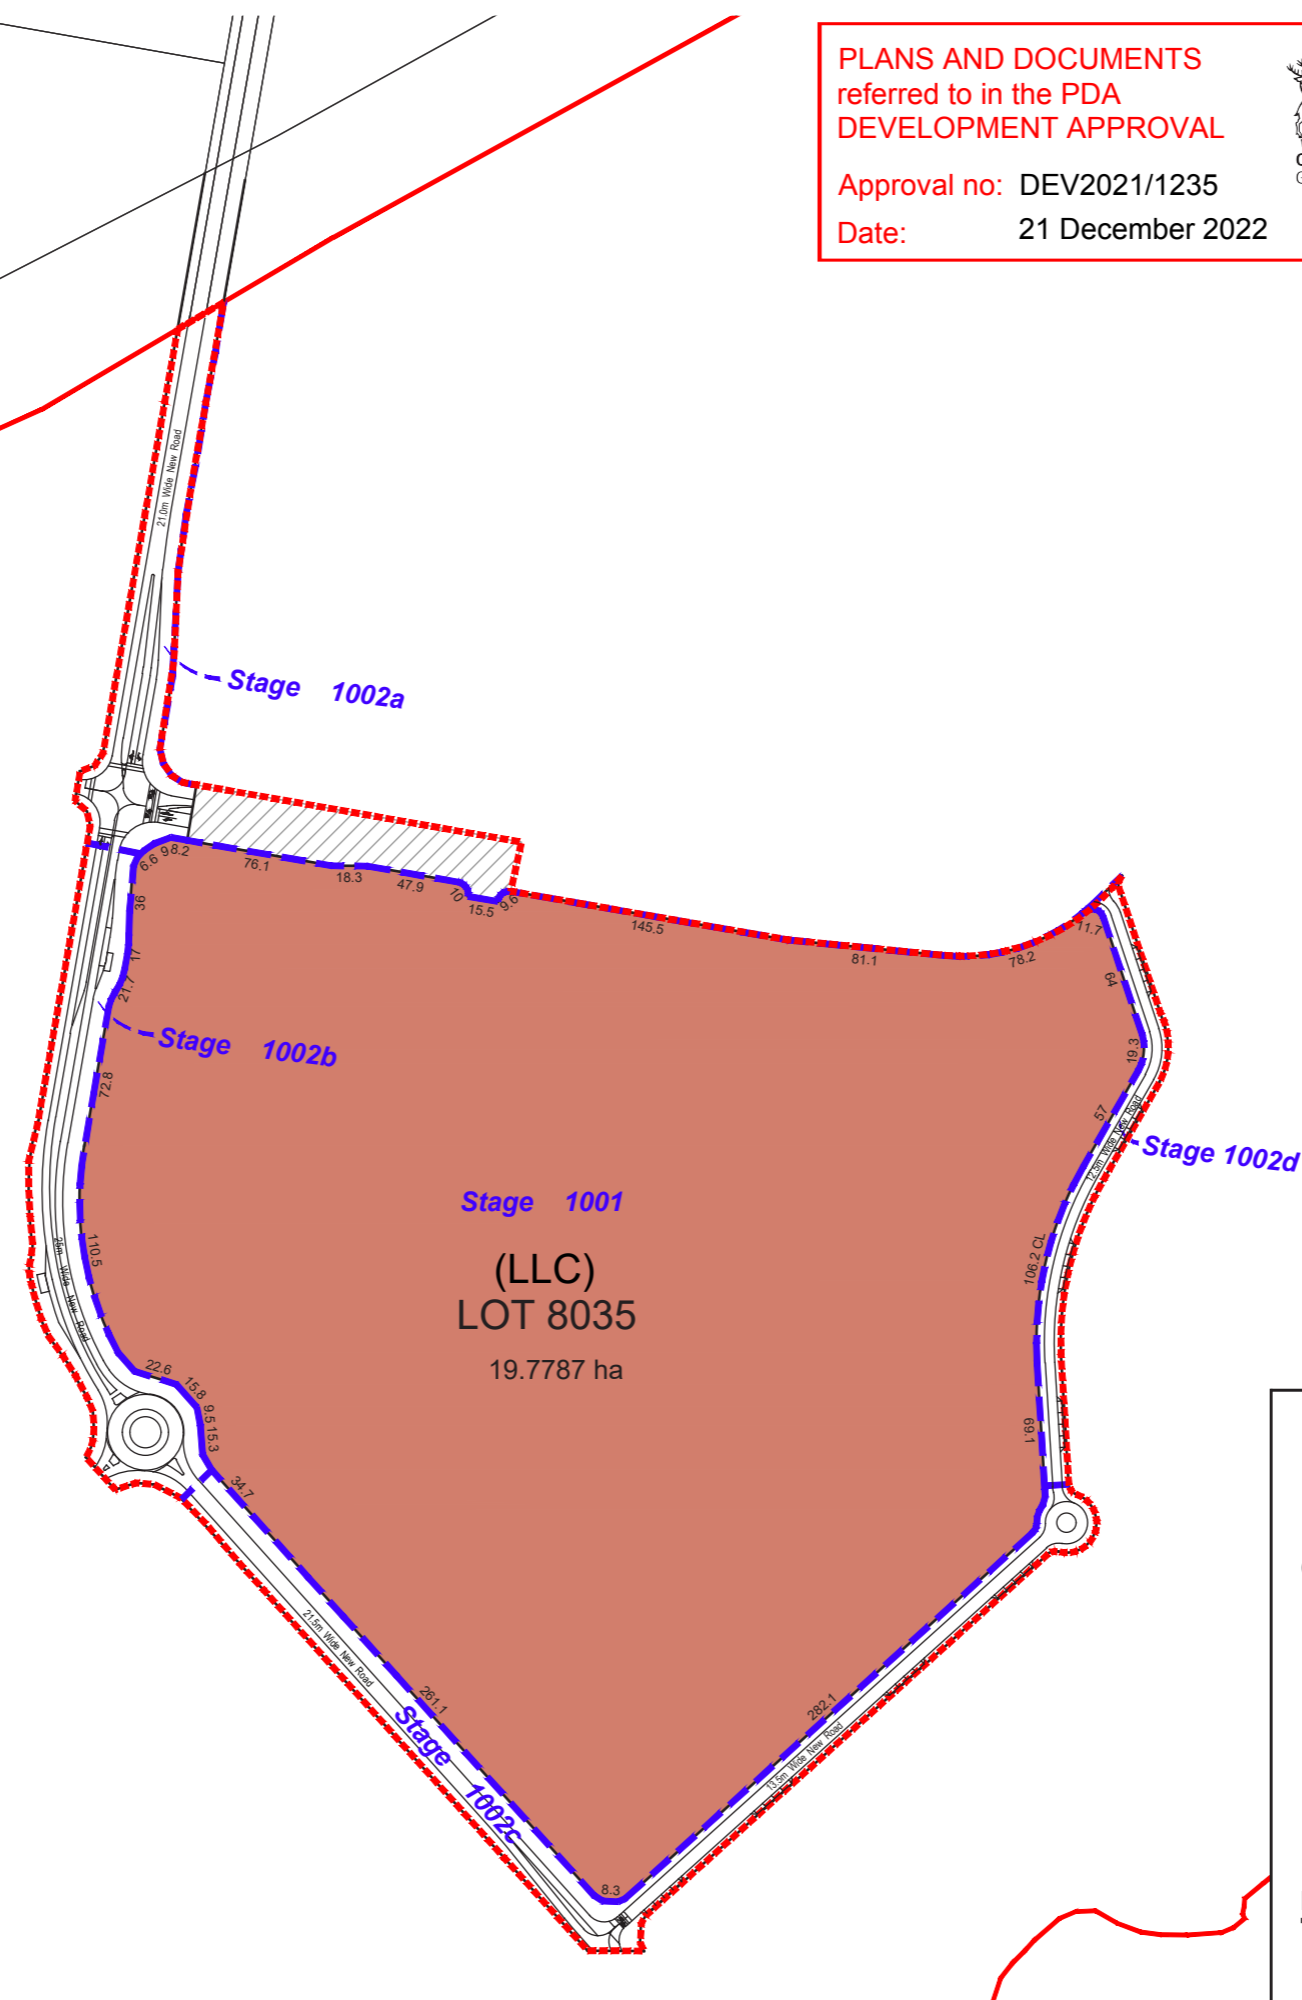

- LEGEND:**
- Precinct Boundary
 - Application Boundary
 - Lot Boundary
 - Stage Boundary
 - Land Lease Community
 - Access Easement

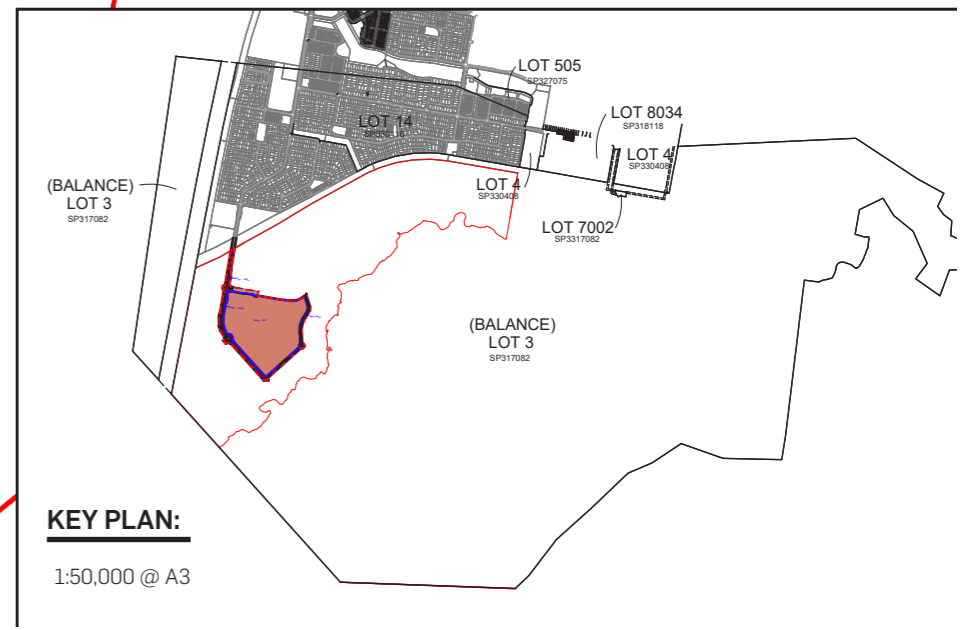

AURA P15 - DA SUBMISSION RECONFIGURATION OF LOT PLAN

Copyright by Urbis Pty Ltd. This drawing or parts thereof may not be reproduced for any purpose or used for another project without the consent of Urbis. Cadastral boundaries, areas and dimensions are approximate only. Written figured dimensions shall take preference to scaled dimensions.



DATE: 29.11.2022
JOB NO: P0035656
DWG NO: DA-02
REV: 9