


PLANS AND DOCUMENTS
referred to in the PDA
DEVELOPMENT APPROVAL

Approval no: DEV2019/1059/5

Date: 7 March 2023



30
SP246743

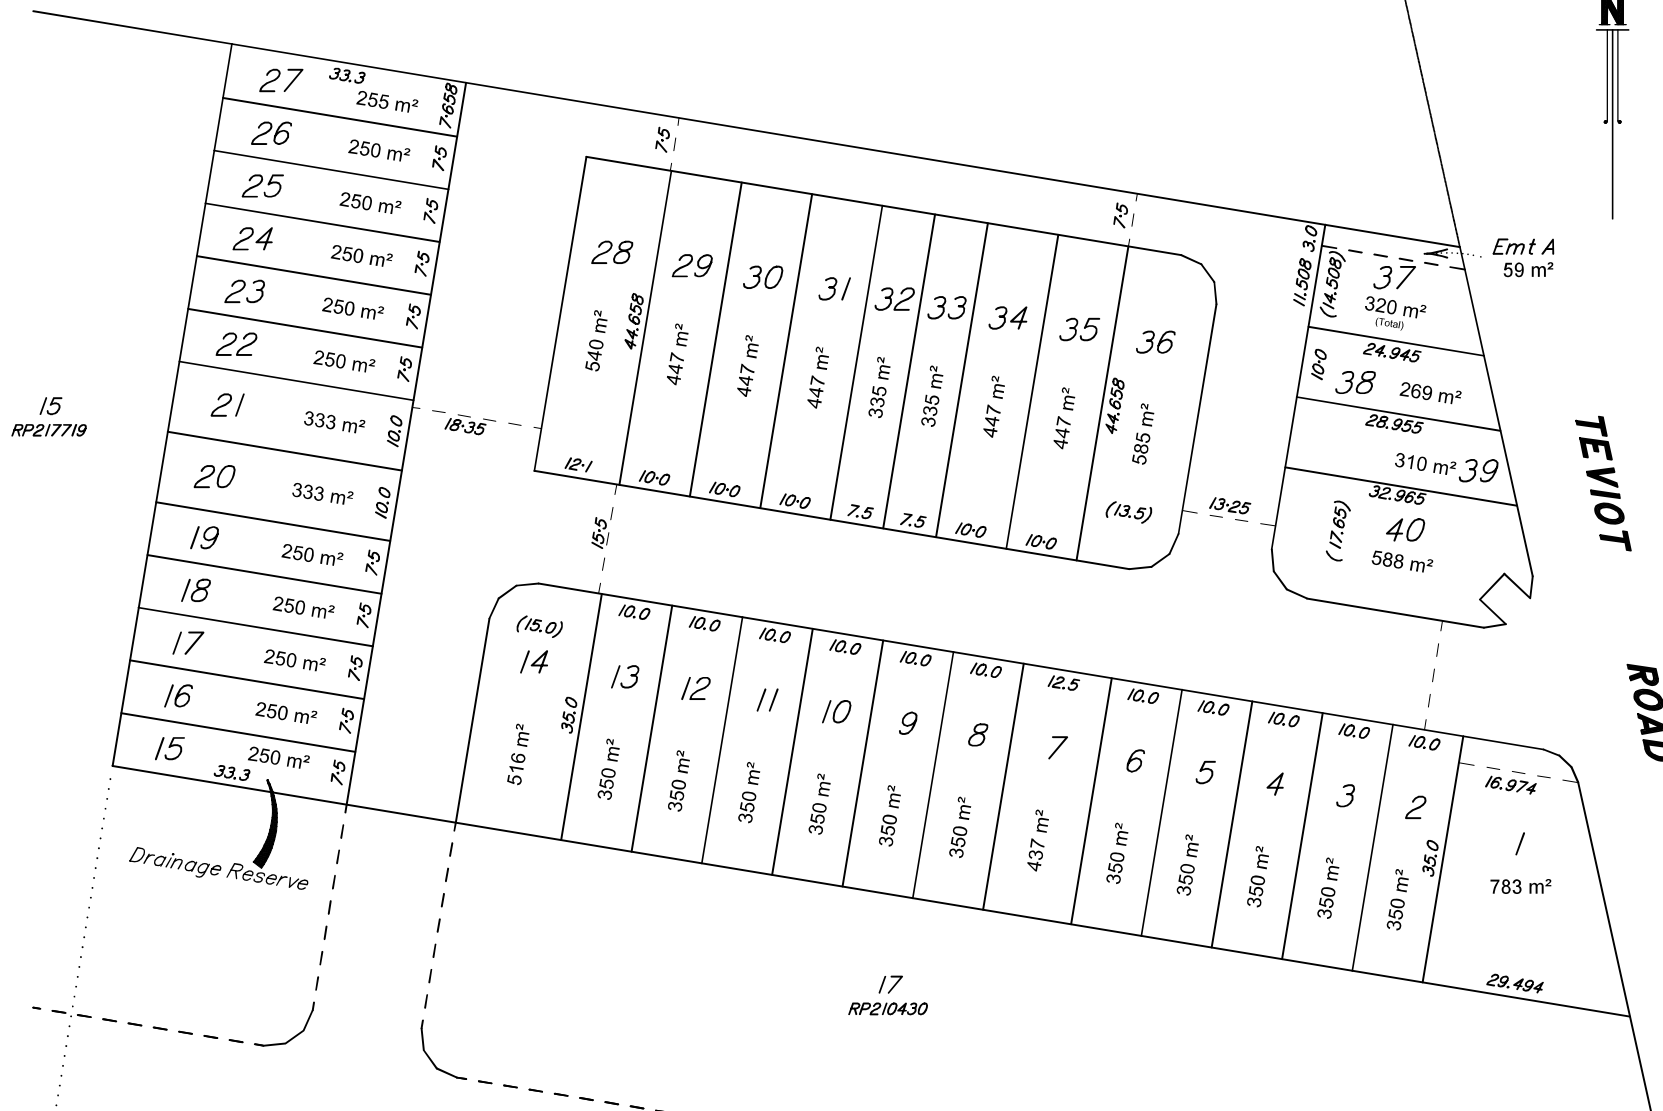


East Coast Surveys

(Aust)

Pty Ltd ACN 111 434 905

Cadastral Surveyors Town Planners
&
Subdivision Consultants

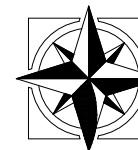

Ph: (07) 3823 1029

info@eastcoastsurveys.com.au

7B Natasha Street, Capalaba, QLD 4157

P.O Box 168, Capalaba, QLD 4157

The areas and dimensions on this plan are approximate
only and are subject to Local Government Approval and
final survey.

SUBDIVISION PROPOSAL PLAN

Lots 18 on RP184970

169 - 187 Teviot Road
Greenbank

LOCAL AUTHORITY: Logan City Council

LEVEL DATUM :
CONTOUR INTERVALS :

Client: AINAT GROUP Pty Ltd

Surveyed By:	Drawn By: B.L.G
Date:	Date: 12-11-20
Checked By:	Authorized By:
Date:	Date:



Our Ref.: 5733	ROL
Rev: B-3-N	November 2020
Scale 1: 750	Original Size: A3