


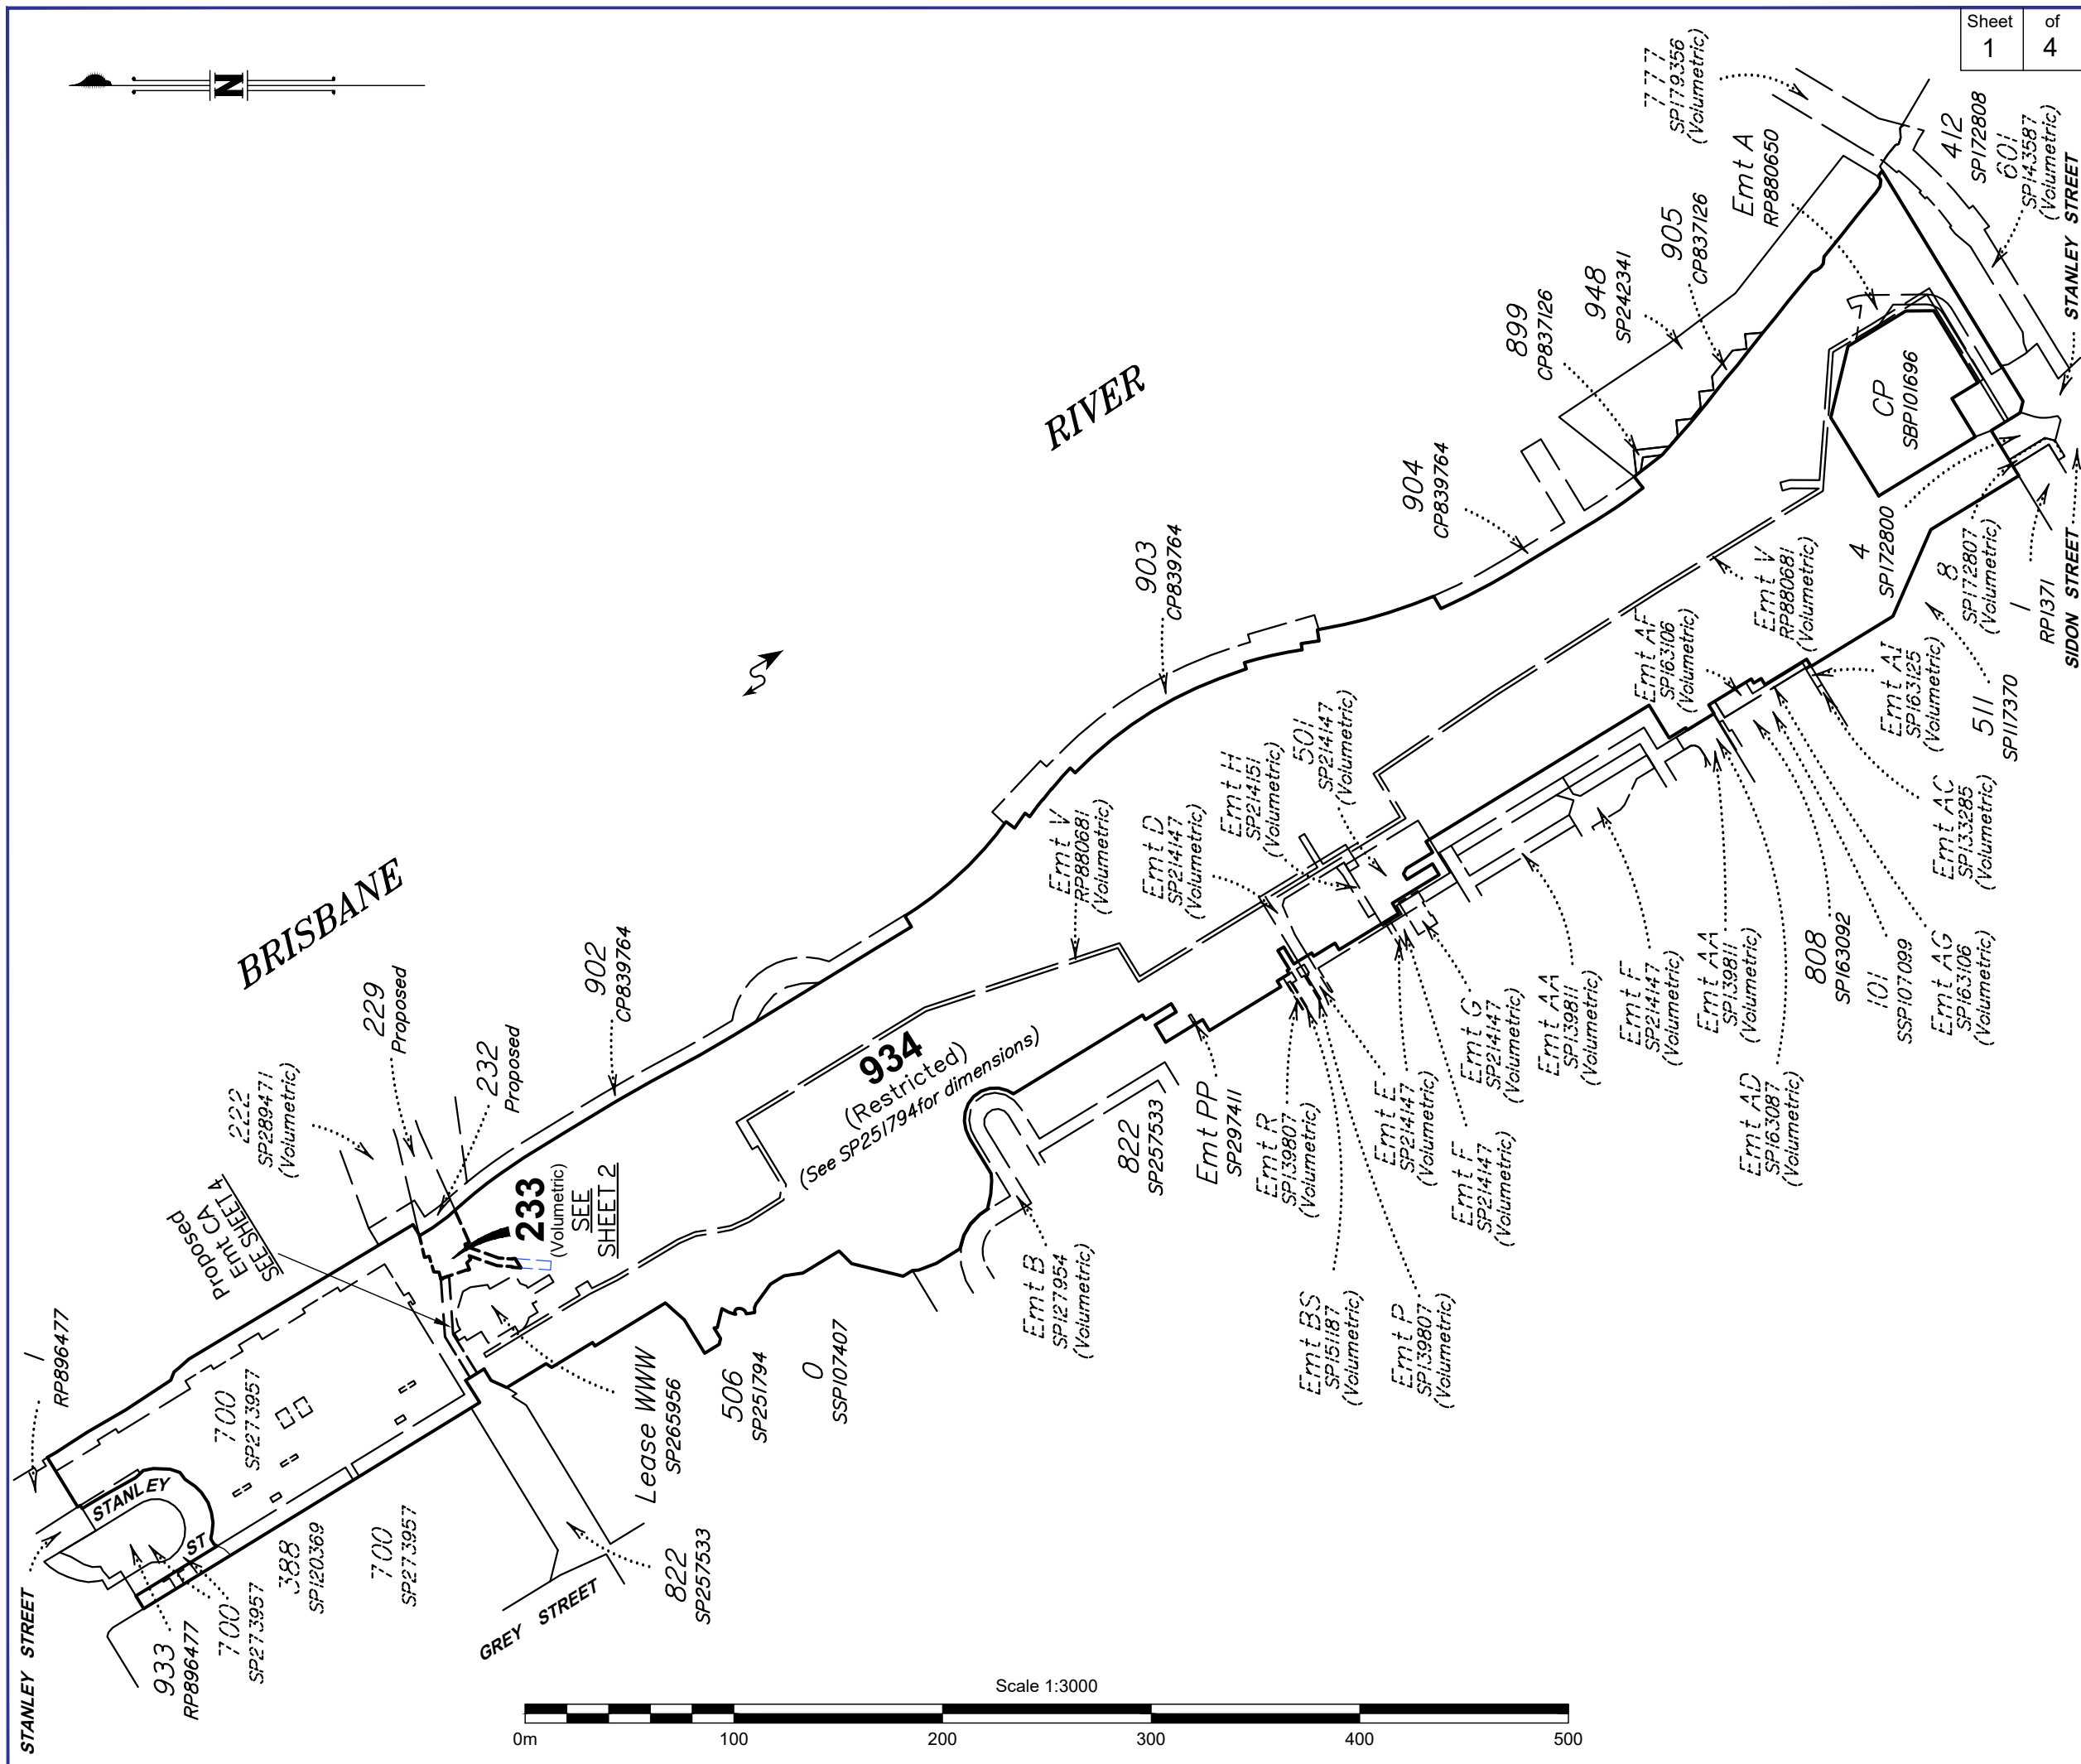

Sheet
1
of
4

BENNETT + BENNETT
PO Box 5021, GCMC QLD 9726
Ph: (07) 5631 8000
mail@bennettandbennett.com.au
Surveying, Town Planning & Spatial Services
GOLD COAST | BRISBANE | SUNSHINE COAST | NORTHERN RIVERS
www.bennettandbennett.com.au

Footprint Areas

Lot 233 - 588m²
Lot 934 - 11.3126 ha
(Excluding BUP101696)
Emt CA - 201m²

PLANS AND DOCUMENTS
referred to in the PDA
DEVELOPMENT APPROVAL

Approval no: DEV2022/1338

Date: 16-Mar-2023



- NOTES:
1. Drawn to scale on an A3 sheet.
 2. All dimensions and areas are approximate only and are subject to final survey.
 3. Architectural Information provided by Grimshaw Architects Pty Ltd & Cottey Parker and is proposed only.
 4. Subject to approval by EDQ.

E	Vol Boundaries updated	SDS	19/1/2023
D	Lot 233 amended to only be within PDA	SDS	14/10/2022
C	Minor change Lot 233 & remove Emt CB	SDS	18/7/2022
B	Lot 233 & Emt restrictions amended	SDS	19/4/2022
A	Original Issue	SDS	31/3/2022
Issue	Revision	Int	Date

Title:
**Plan of Proposed Lot 233 (Volumetric),
Lot 934 (Restricted) Remainder,
Easement CA (Volumetric) in Lot 934**
Cancelling Lot 934 on SP251794
(SP322278)

Client:	DESTINATION BRISBANE CONSORTIUM		
Locality:	BRISBANE CITY		
Local Gov:	BCC	Prepared By:	SDS
Surveyed By:		Approved:	GWS
Date Created:	31/3/2022	Scale:	1:3000
Comp File:	13293.project		
Plan No:	13293_1059_PRO		

Footprint Areas
Lot 233 - 588m²
Lot 934 - 11.3126 ha
(Excluding BUP101696)
Emt CA - 201m²

PLANS AND DOCUMENTS
referred to in the PDA
DEVELOPMENT APPROVAL

Approval no: DEV2022/1338
Date: 16-Mar-2023




- NOTES:
1. Drawn to scale on an A3 sheet.
 2. All dimensions and areas are approximate only and are subject to final survey.
 3. Architectural Information provided by Grimshaw Architects Pty Ltd & Cottee Parker and is proposed only.
 4. Subject to approval by EDQ.

E	Vol Boundaries updated	SDS	19/1/2023
D	Lot 233 amended to only be within PDA	SDS	14/10/2022
C	Minor change Lot 233 & remove Emt CB	SDS	18/7/2022
B	Lot 233 & Emt restrictions amended	SDS	19/4/2022
A	Original Issue	SDS	31/3/2022
Issue	Revision	Int	Date

Title:
**Plan of Proposed Lot 233 (Volumetric),
Lot 934 (Restricted) Remainder,
Easement CA (Volumetric) in Lot 934**
Cancelling Lot 934 on SP251794
(SP322278)

Client:	DESTINATION BRISBANE CONSORTIUM		
Locality:	BRISBANE CITY		
Local Gov:	BCC	Prepared By:	SDS
Surveyed By:		Approved:	GWS
Date Created:	31/3/2022	Scale:	1:300
Comp File:	13293.project		
Plan No:	13293_1059_PRO		

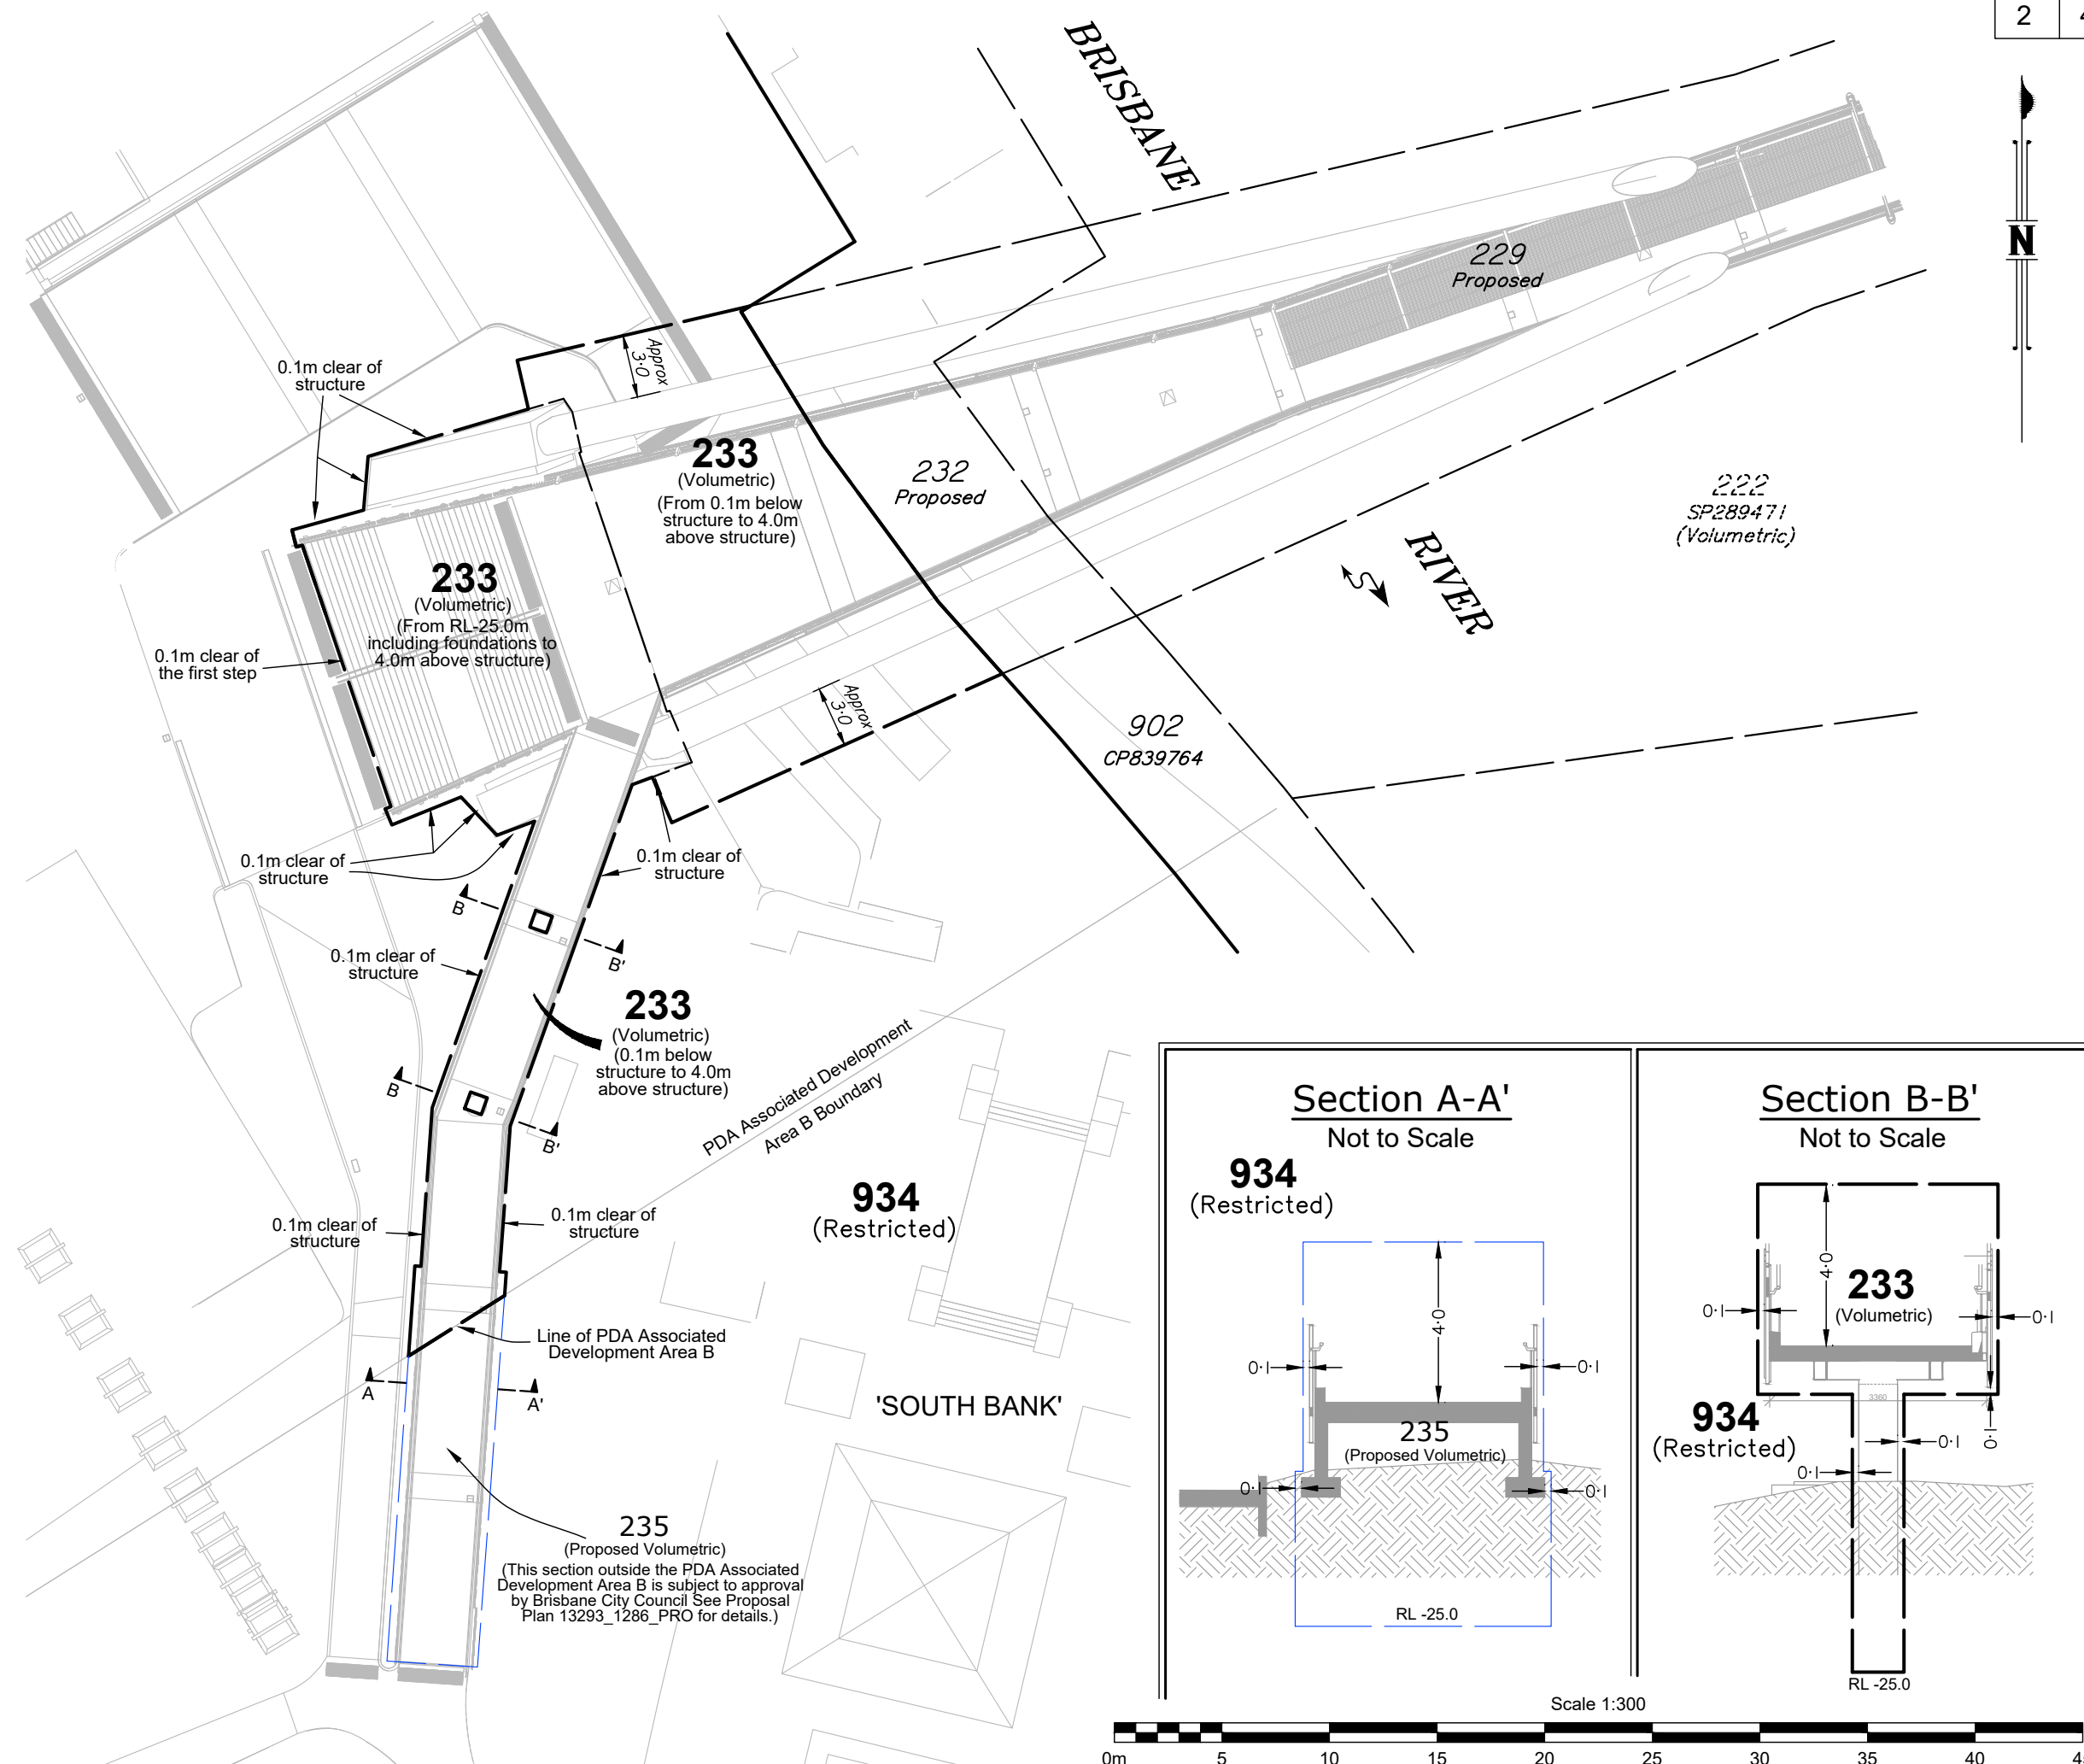

3D View - Lot 233

Sheet
3 of
4

BENNETT + BENNETT
PO Box 5021, GCMC QLD 9726
Ph: (07) 5631 8000
mail@bennettandbennett.com.au
Surveying, Town Planning & Spatial Services
GOLD COAST | BRISBANE | SUNSHINE COAST | NORTHERN RIVERS
www.bennettandbennett.com.au

Footprint Areas

Lot 233 - 588m²
Lot 934 - 11.3126 ha
(Excluding BUP101696)
Emt CA - 201m²

PLANS AND DOCUMENTS
referred to in the PDA
DEVELOPMENT APPROVAL

Approval no: DEV2022/1338
Date: 16-Mar-2023




- NOTES:
1. Drawn to scale on an A3 sheet.
 2. All dimensions and areas are approximate only and are subject to final survey.
 3. Architectural Information provided by Grimshaw Architects Pty Ltd & Cottee Parker and is proposed only.
 4. Subject to approval by EDQ.

E	Vol Boundaries updated	SDS	19/1/2023
D	Lot 233 amended to only be within PDA	SDS	14/10/2022
C	Minor change Lot 233 & remove Emt CB	SDS	18/7/2022
B	Lot 233 & Emt restrictions amended	SDS	19/4/2022
A	Original Issue	SDS	31/3/2022
Issue	Revision	Int	Date

Title:
**Plan of Proposed Lot 233 (Volumetric),
Lot 934 (Restricted) Remainder,
Easement CA (Volumetric) in Lot 934
Cancelling Lot 934 on SP251794
(SP322278)**

Client:	DESTINATION BRISBANE CONSORTIUM		
Locality:	BRISBANE CITY		
Local Gov:	BCC	Prepared By:	SDS
Surveyed By:		Approved:	GWS
Date Created:	31/3/2022	Scale:	1:500
Comp File:	13293.project		
Plan No:	13293_1059_PRO		

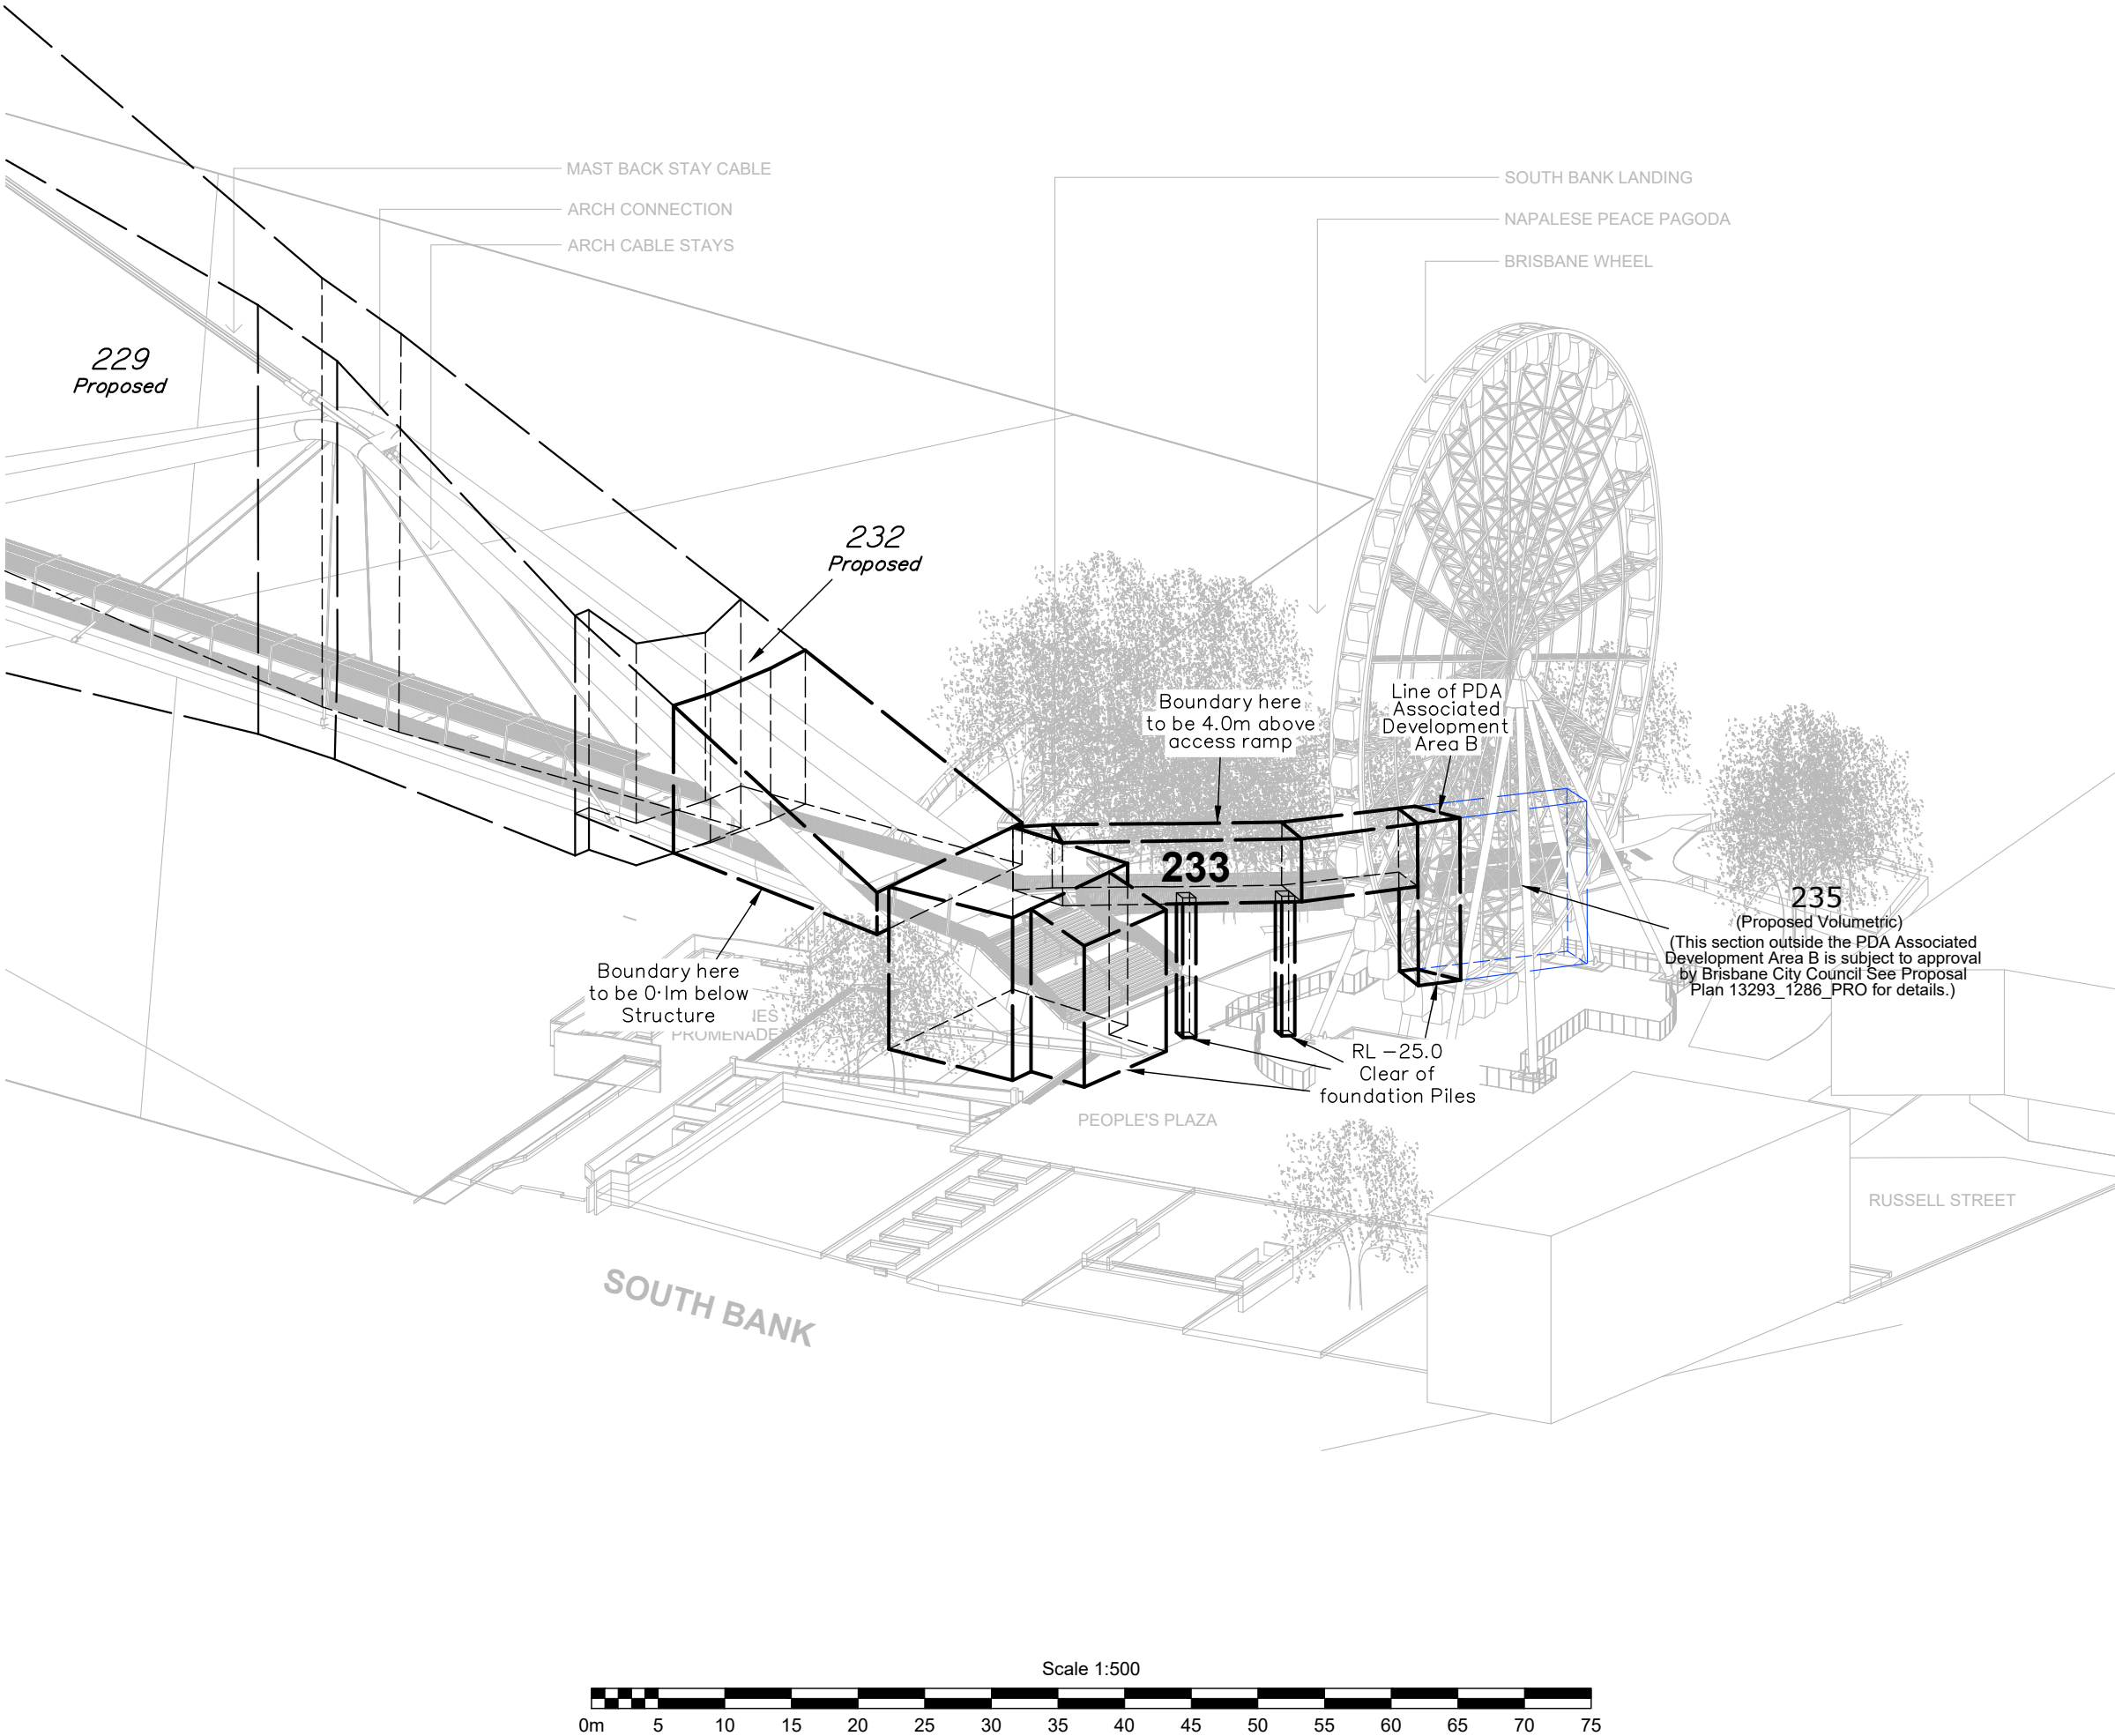

Footprint Areas

Lot 233 - 588m²
Lot 934 - 11.3126 ha
(Excluding BUP101696)
Emt CA - 201m²

PLANS AND DOCUMENTS
referred to in the PDA
DEVELOPMENT APPROVAL

Approval no: DEV2022/1338

Date: 16-Mar-2023



NOTES:


1. Drawn to scale on an A3 sheet.
2. All dimensions and areas are approximate only and are subject to final survey.
3. Architectural Information provided by Grimshaw Architects Pty Ltd & Cottee Parker and is proposed only.
4. Subject to approval by EDQ.

E	Vol Boundaries updated	SDS	19/1/2023
D	Lot 233 amended to only be within PDA	SDS	14/10/2022
C	Minor change Lot 233 & remove Emt CB	SDS	18/7/2022
B	Lot 233 & Emt restrictions amended	SDS	19/4/2022
A	Original Issue	SDS	31/3/2022
Issue	Revision	Int	Date

Title:

**Plan of Proposed Lot 233 (Volumetric),
Lot 934 (Restricted) Remainder,
Easement CA (Volumetric) in Lot 934**
Cancelling Lot 934 on SP251794
(SP322278)

Client:	DESTINATION BRISBANE CONSORTIUM		
Locality:	BRISBANE CITY		
Local Gov:	BCC	Prepared By:	SDS
Surveyed By:		Approved:	GWS
Date Created:	31/3/2022	Scale:	1:400
Comp File:	13293.project		
Plan No:	13293_1059_PRO		

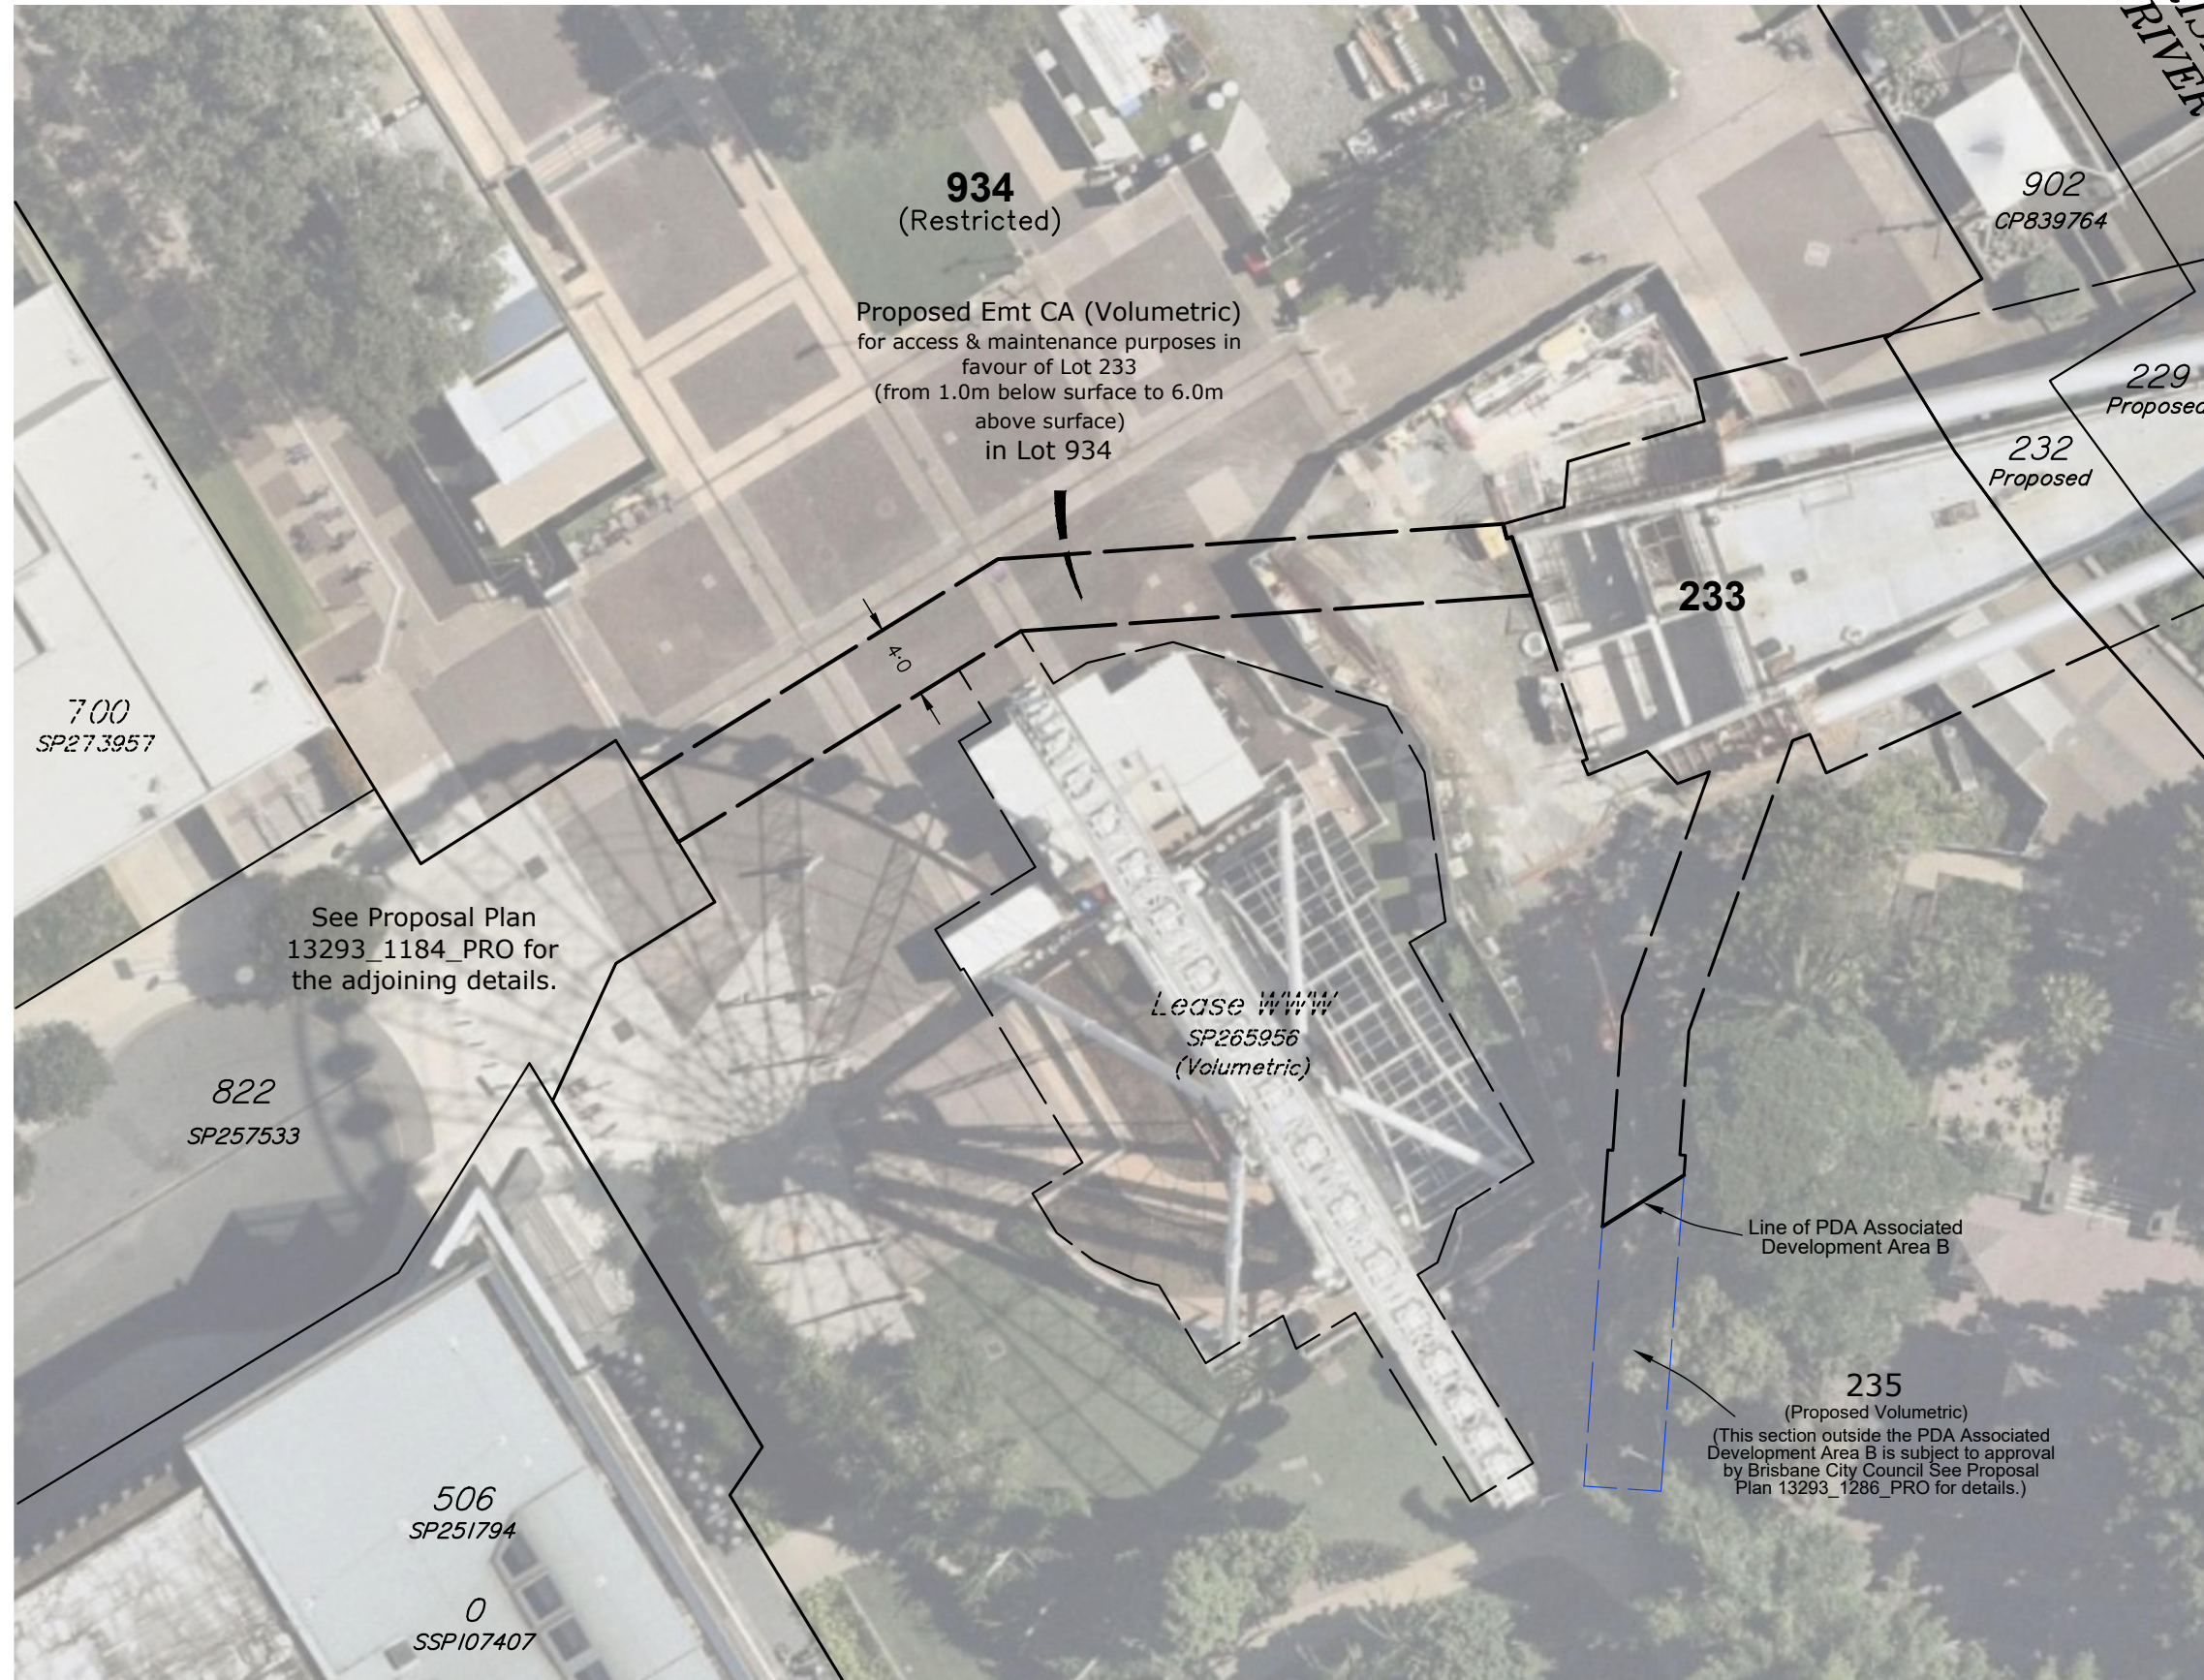

Scale 1:400

